


Approved as amended in.....
subject to conditions mentioned in Annexure 'A'
of letter No. DPOR. No. 2424/27/2004 of 11.5.11
S. No./G. No./CTS No. 6074/4
Dated 31/07/2009
(Signature)
Metropolitan Commissioner and
Chief Executive Officer
Pune Metropolitan Regional Development Authority, Pune.



ELEVATION

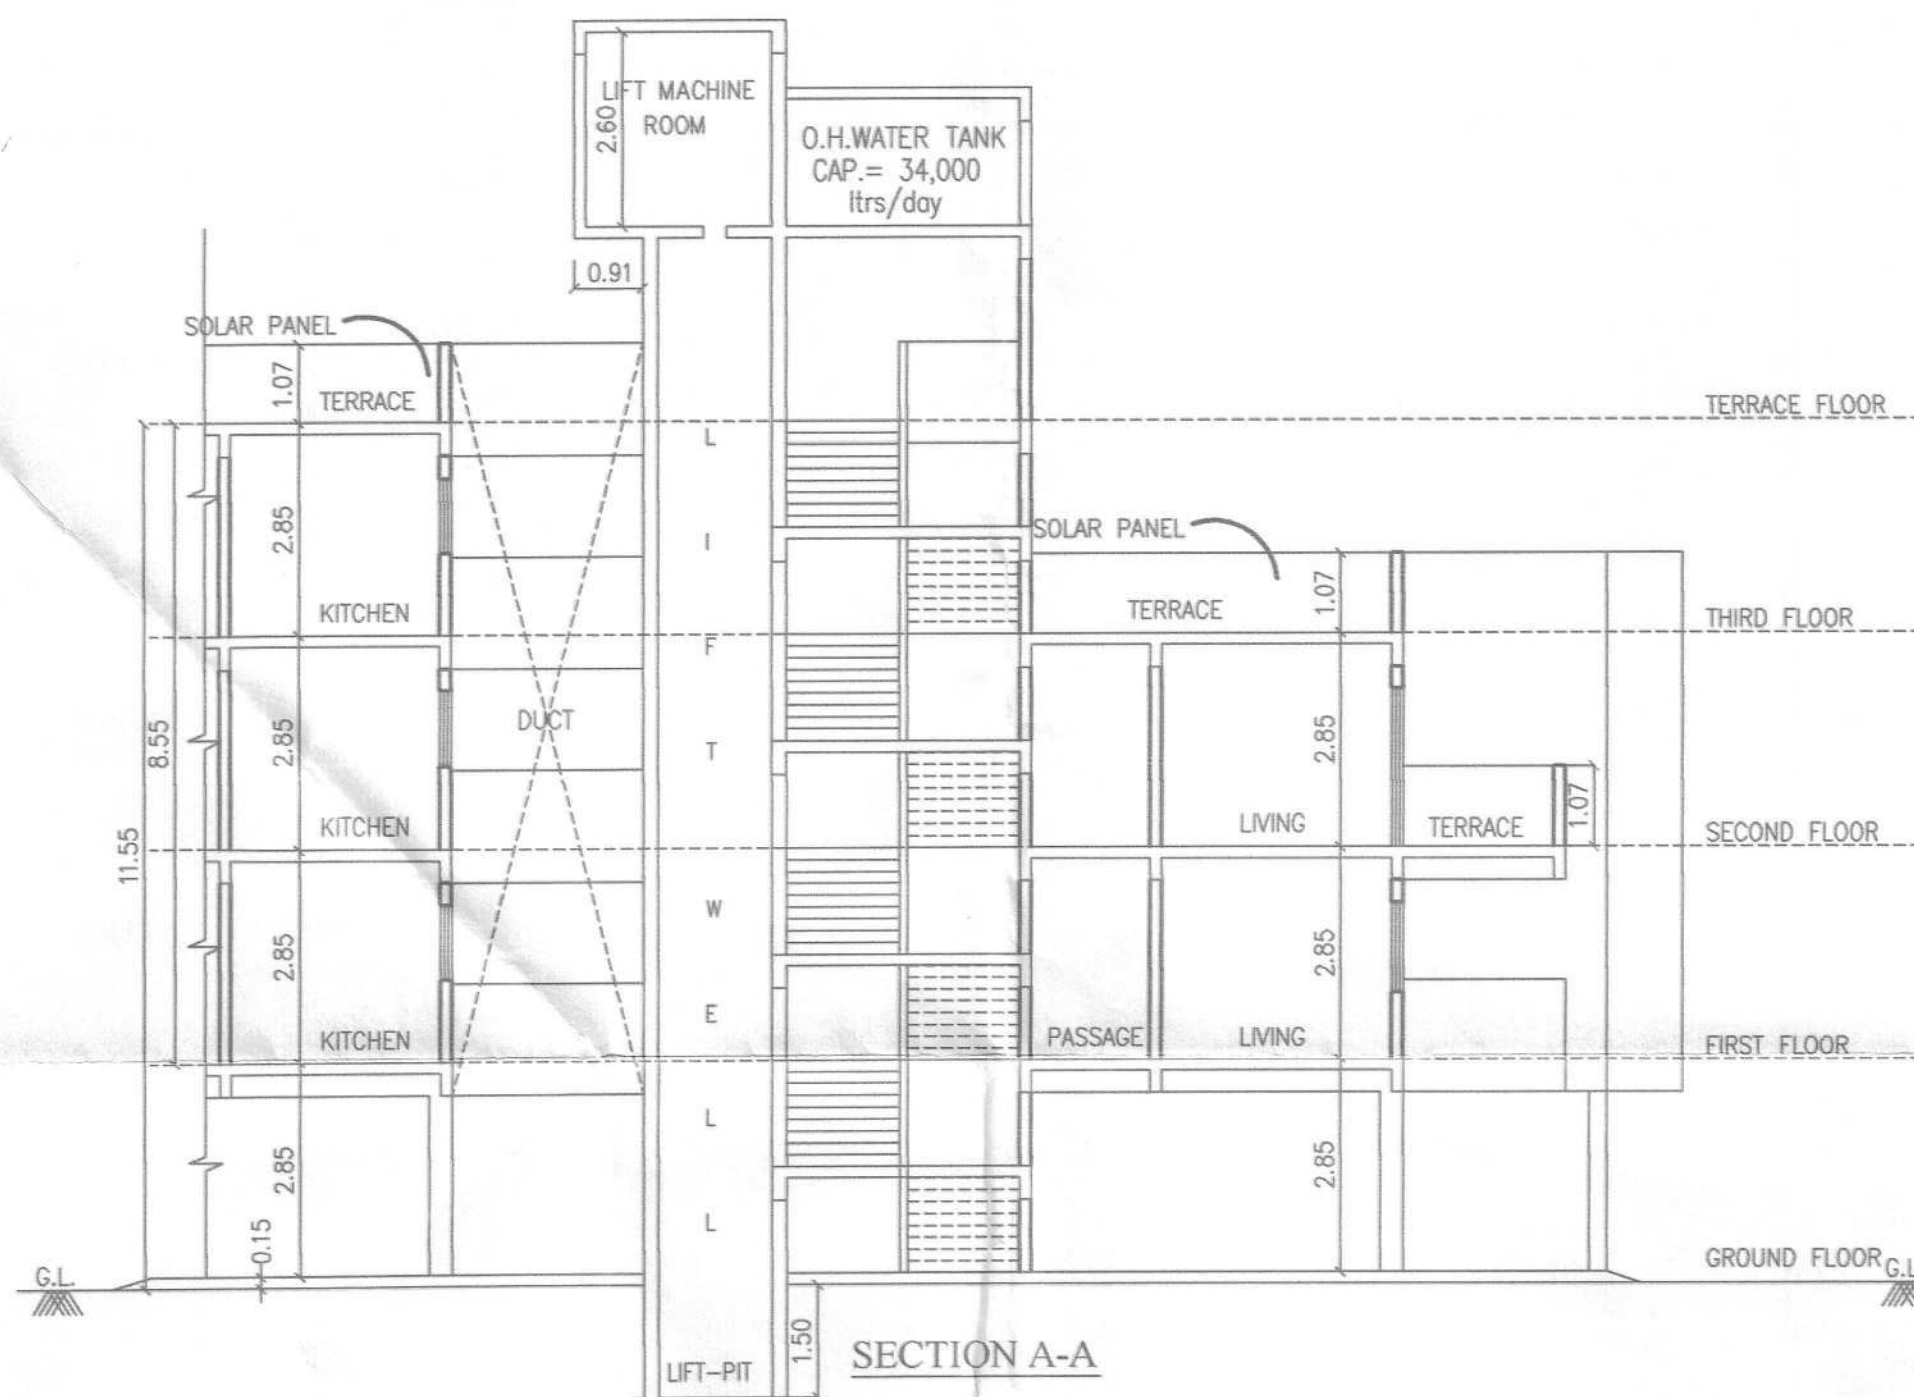

SECTION A-A

		+91-9805752277 / +91-9707622277	
SHEET NO.	10/10	DRN BY	NIRAJ
SCALE	1 : 100	CHKD BY	SANDEEP
		DATE	25-07-2019

