


STAMP OF APPROVAL

Sanctioned No. B.P./Tathawade/28/2021
Subject to conditions mentioned in the
Office Order No.
aven dated 24/05/2021
Pimpri
Date : 24/05/2021



O. C. Signed by
Joint City Engineer

Joint City Engineer
Building Permission Dept.
PCMC., Pimpri, Pune-18.

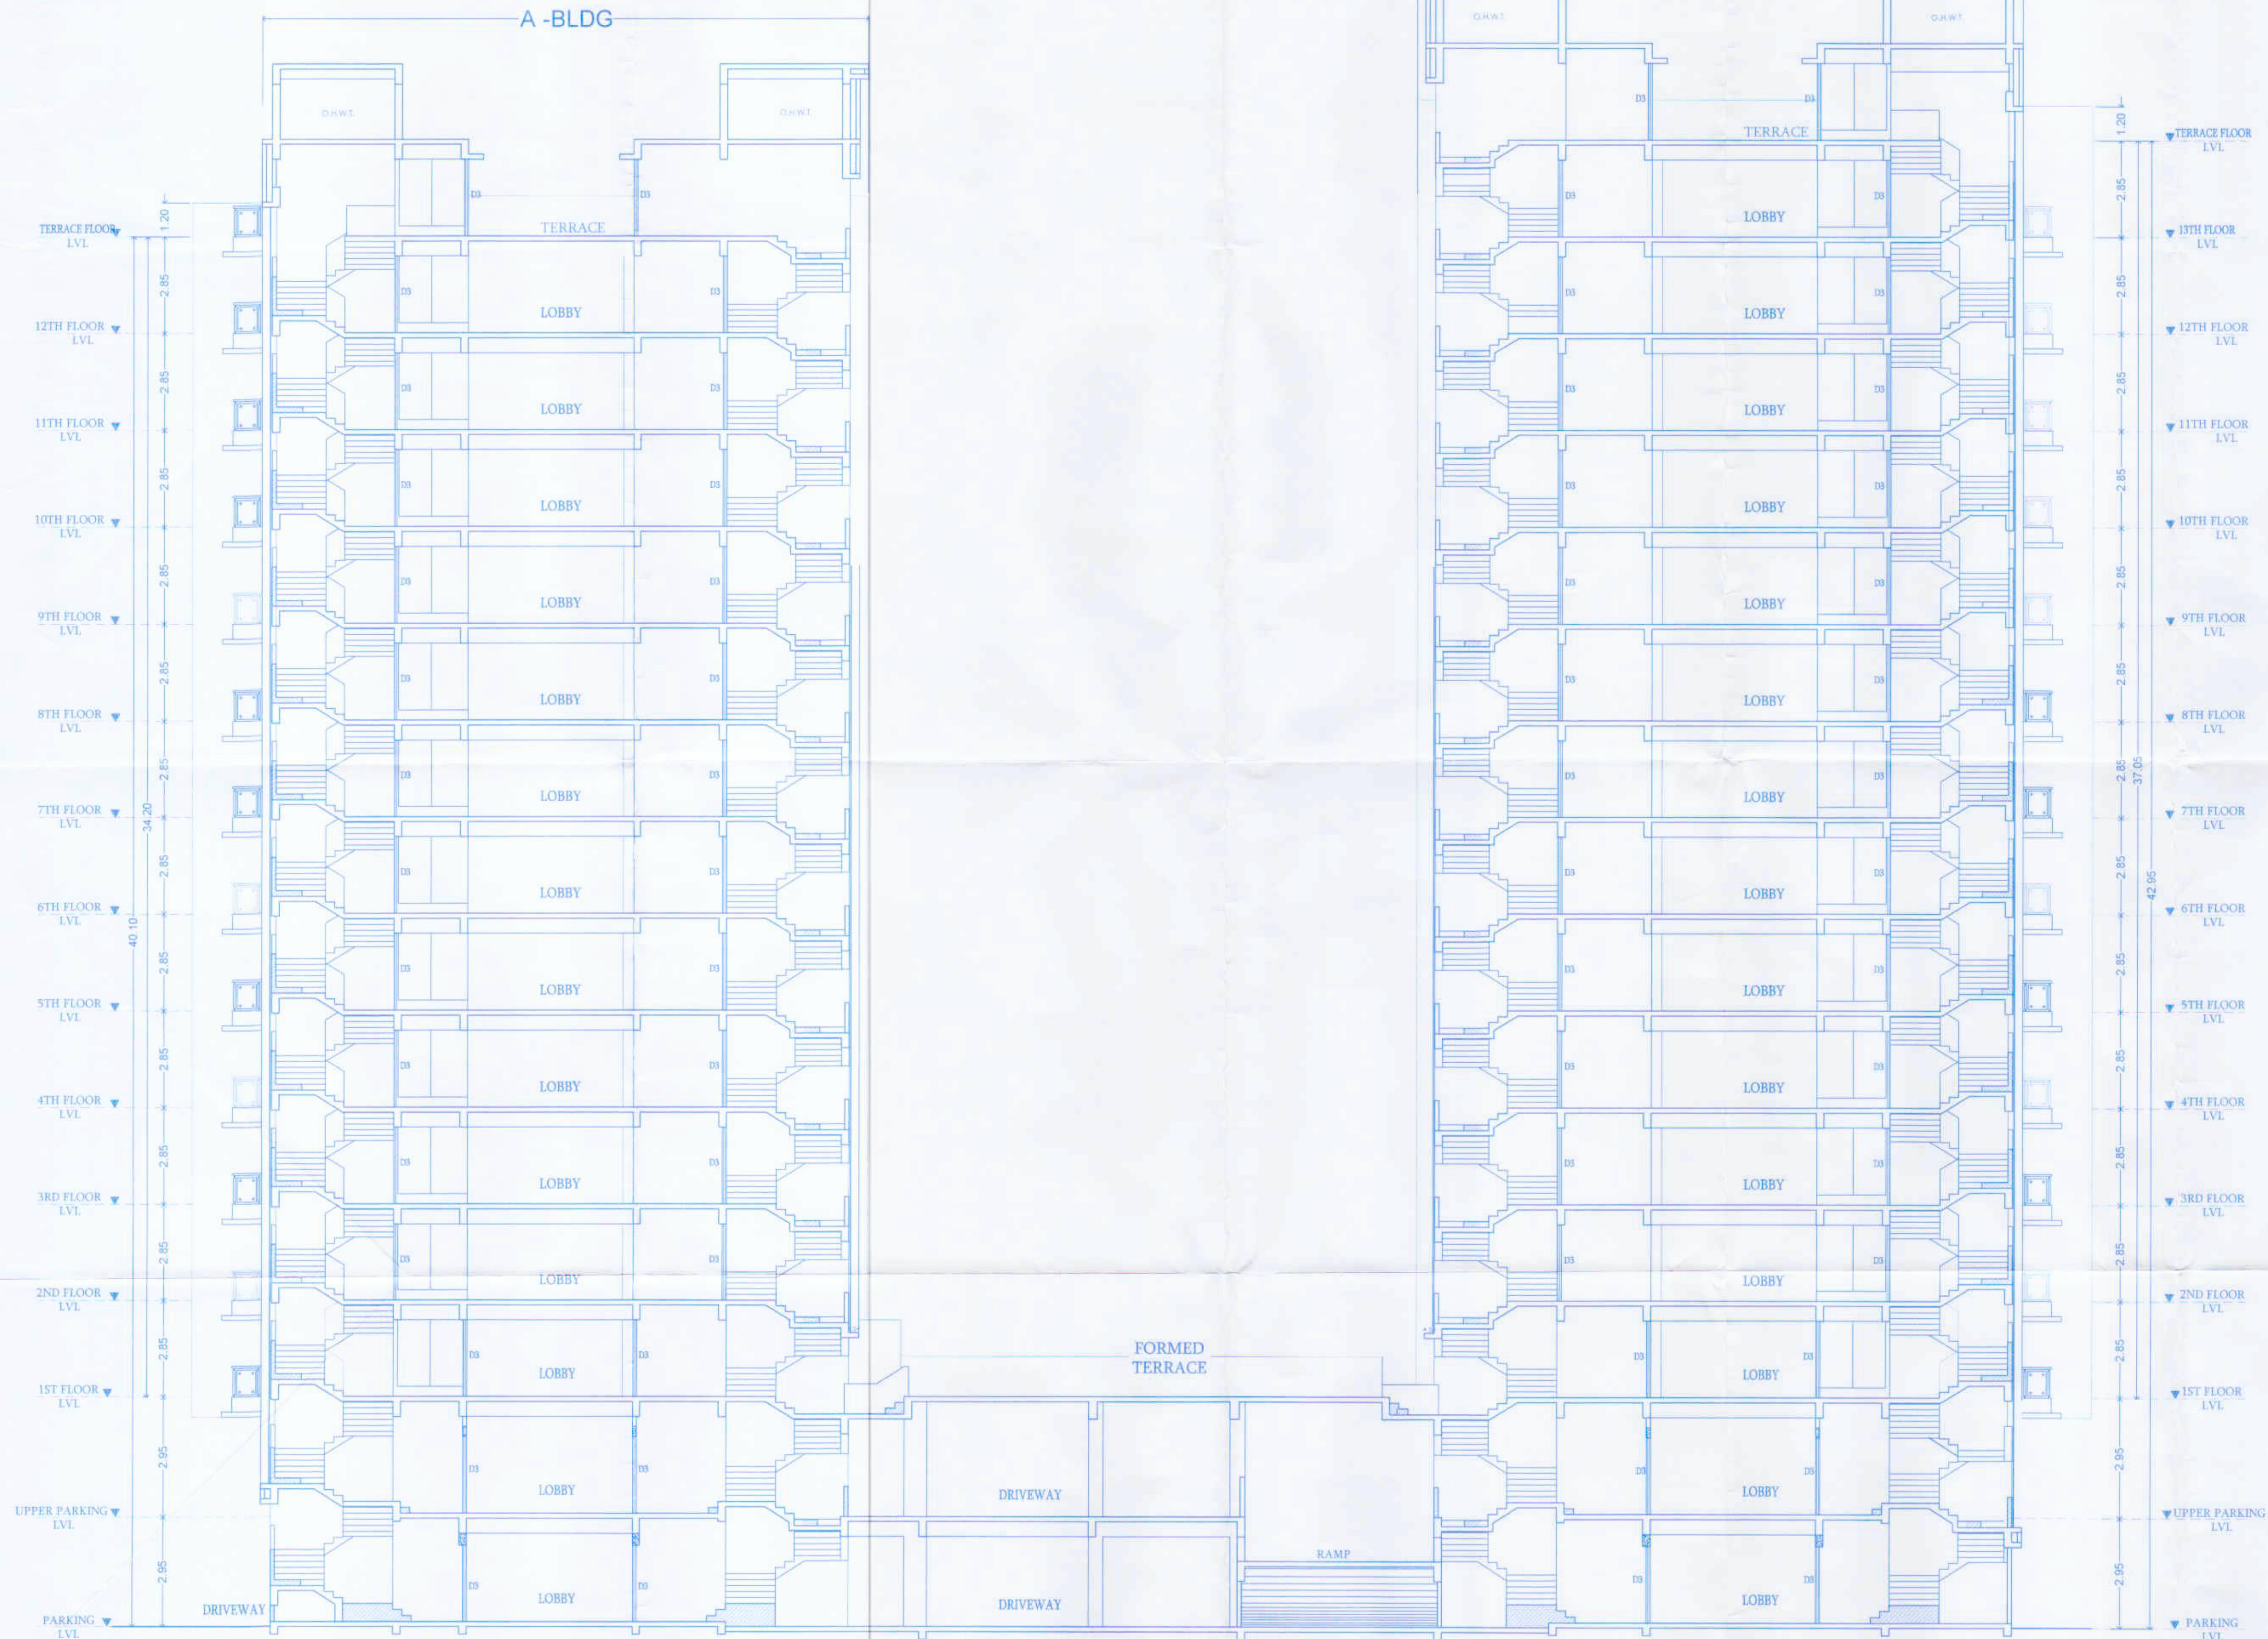

OWNER'S NAME: ABHAY ARAVIND MANDHARE

OWNER'S SIGN: *[Signature]*

PROJECT: 134/1 (P)

DESCRIPTION: REGULAR TRACK, VILLAGE - TATHAWADE

ARCHITECT: YOGESH S. MANAKSHI

ARCH SIGN: *[Signature]*

JOB NO. DRG. NO. SCALE DRAWN BY CHECKED BY

INWARD NO. NWDDWB/TATPRSS/2021/00001

KEY NO. 19/19

DATE: 05 May 2021

19/19