



Approved as amended in
subject to conditions mentioned in Annexure 'A'
of letter No. 2013/15 of Mouza 2013/15
S. No./G. No./CTS No. 2013/15
Dated 1 / 20

Metropolitan Commissioner and
Chief Executive Officer
Pune Metropolitan Regional Development Authority, Pune.

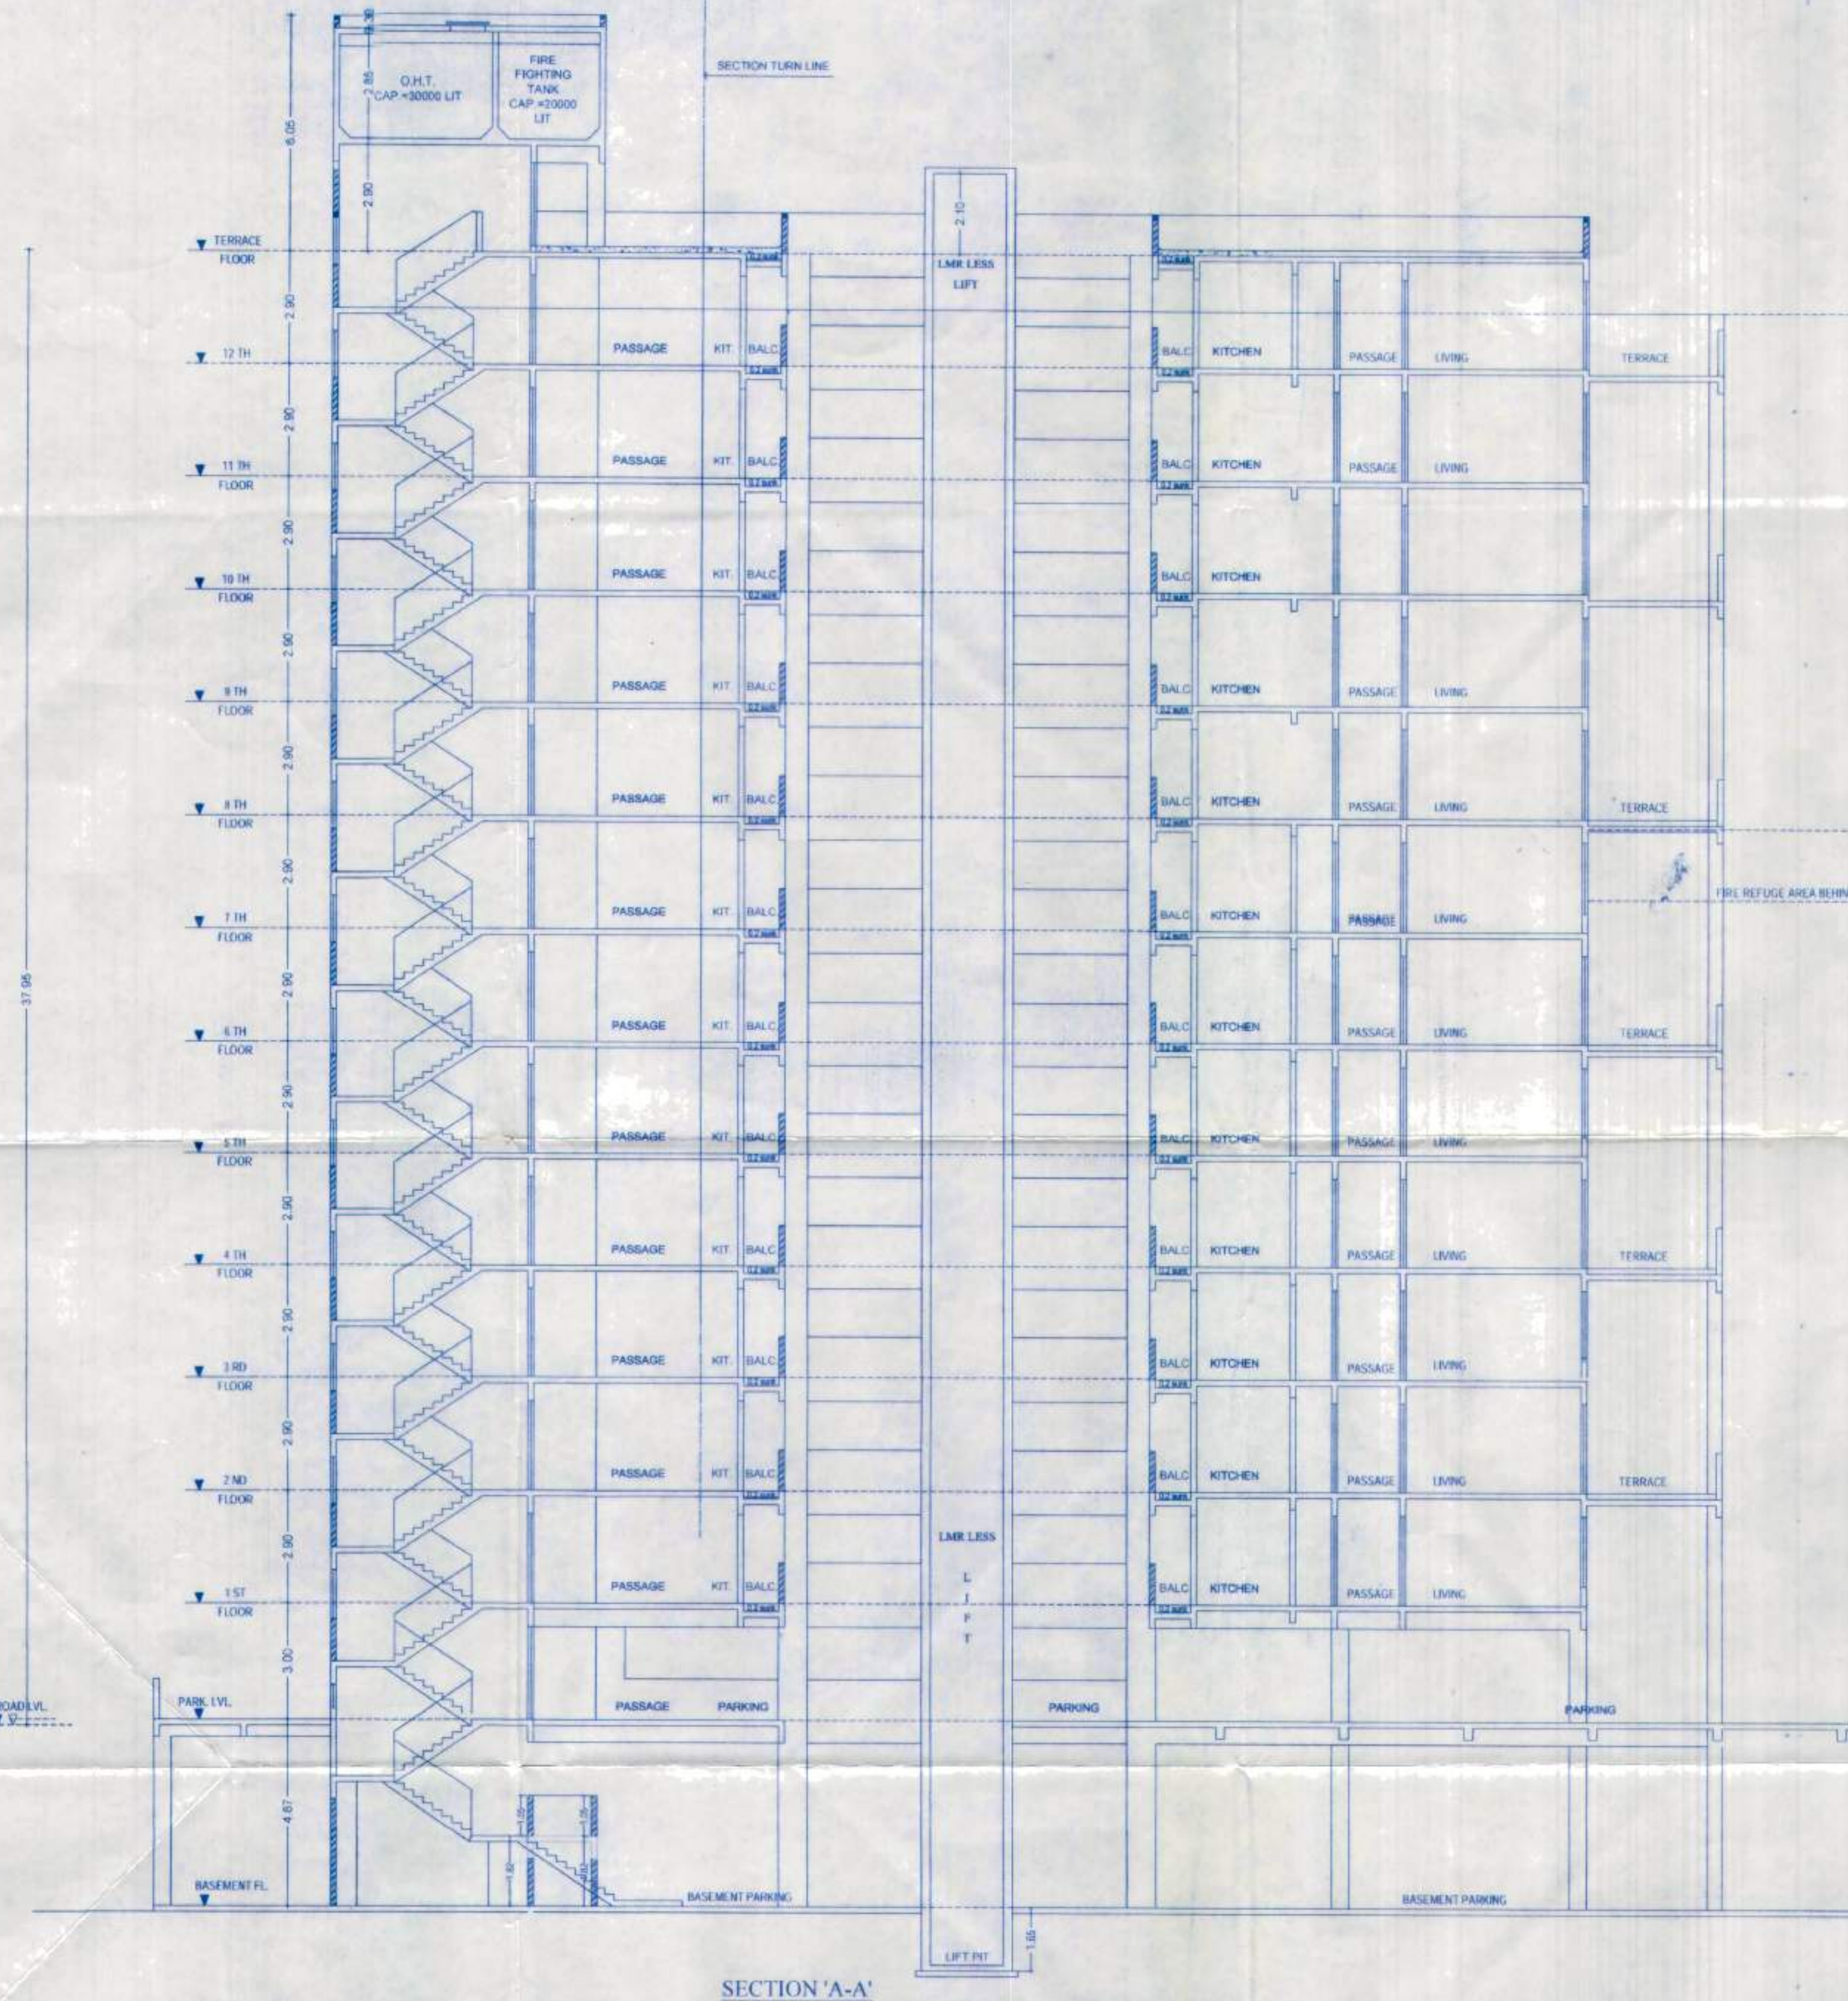

SECTION 'A-A'

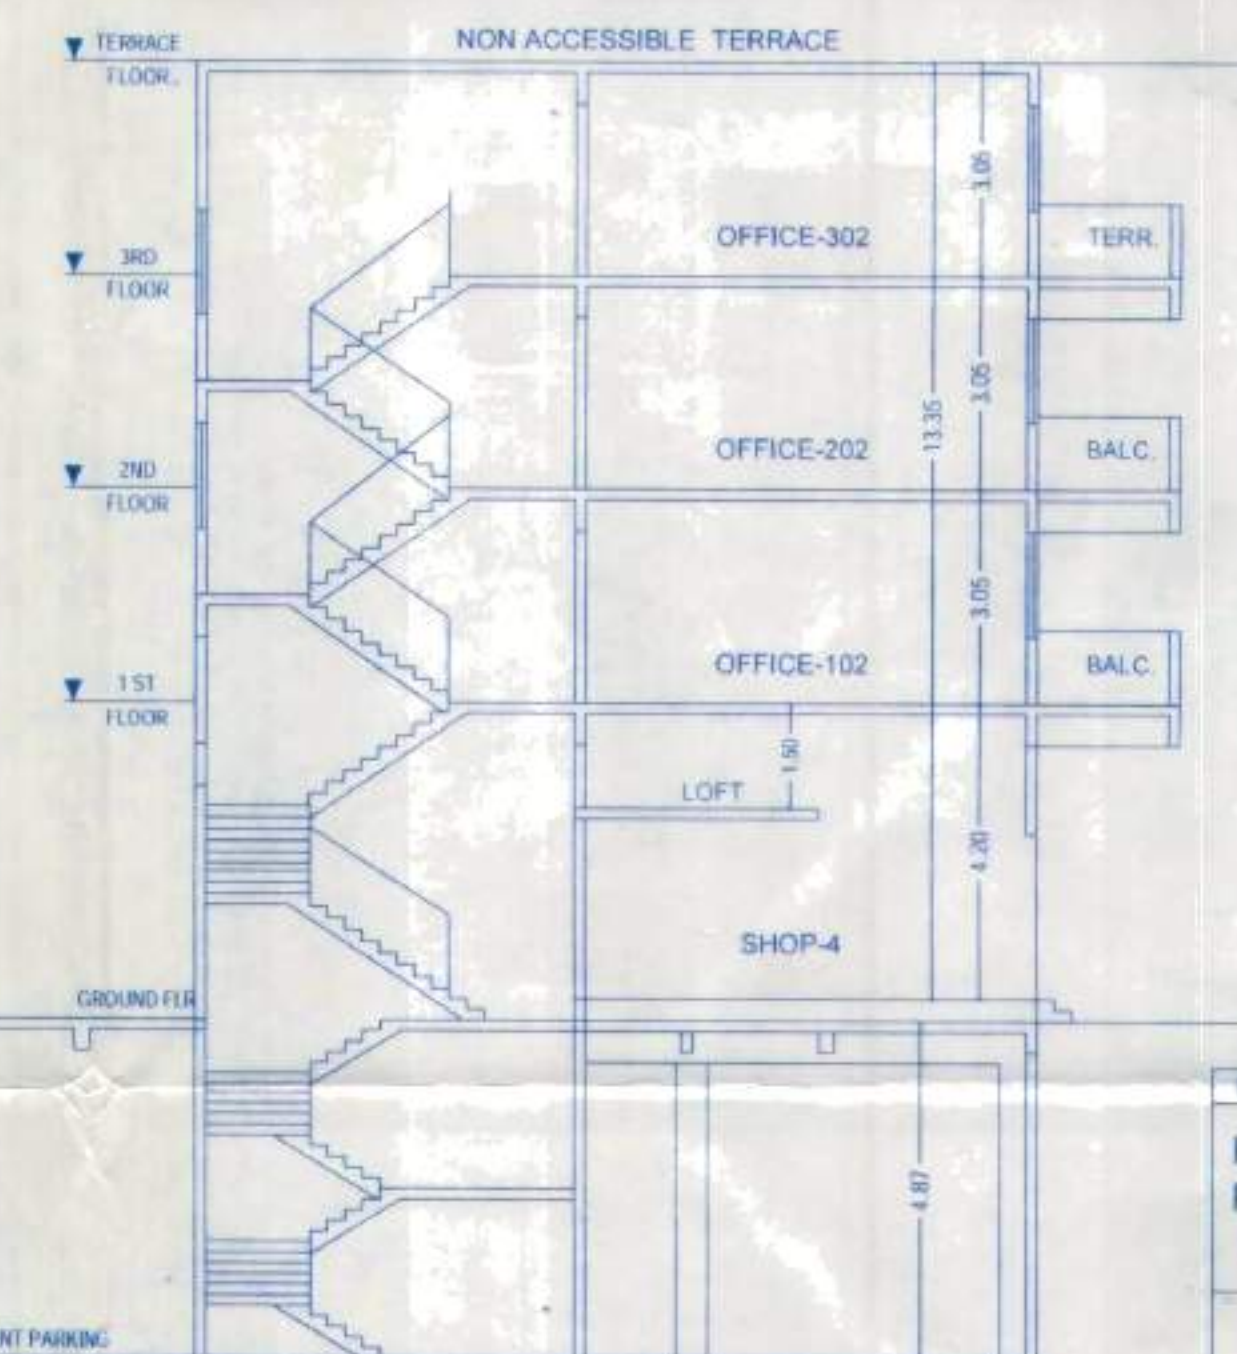

PROJECT:-
REVISED RESIDENTIAL AND COMMERCIAL
PROJECT AT S.NO. 27/3/1, 27/3/2, 27/4/2 TO 5
SUS, TALUKA MULSHI, DIST- PUNE.

SIGNATURE OF ARCHITECT: [Signature]
SIGNATURE OF OWNER: [Signature]

SCALE = 1:300
DATE = 03-03-2021

DRG NO. = MD1
JOB NO. = 306

ARCHITECTS: TUSHAR BEGE
BHAGYASHREE BEGE

CAN/316155
CAN/316158

TEAMWORK
ARCHITECTS AND PLANNERS

4 BHAGYASHREE, 18 NAV RAJASTHAN SOC.,
OFF S.B. ROAD, PUNE-411016
TEL:- (020) 25679046