

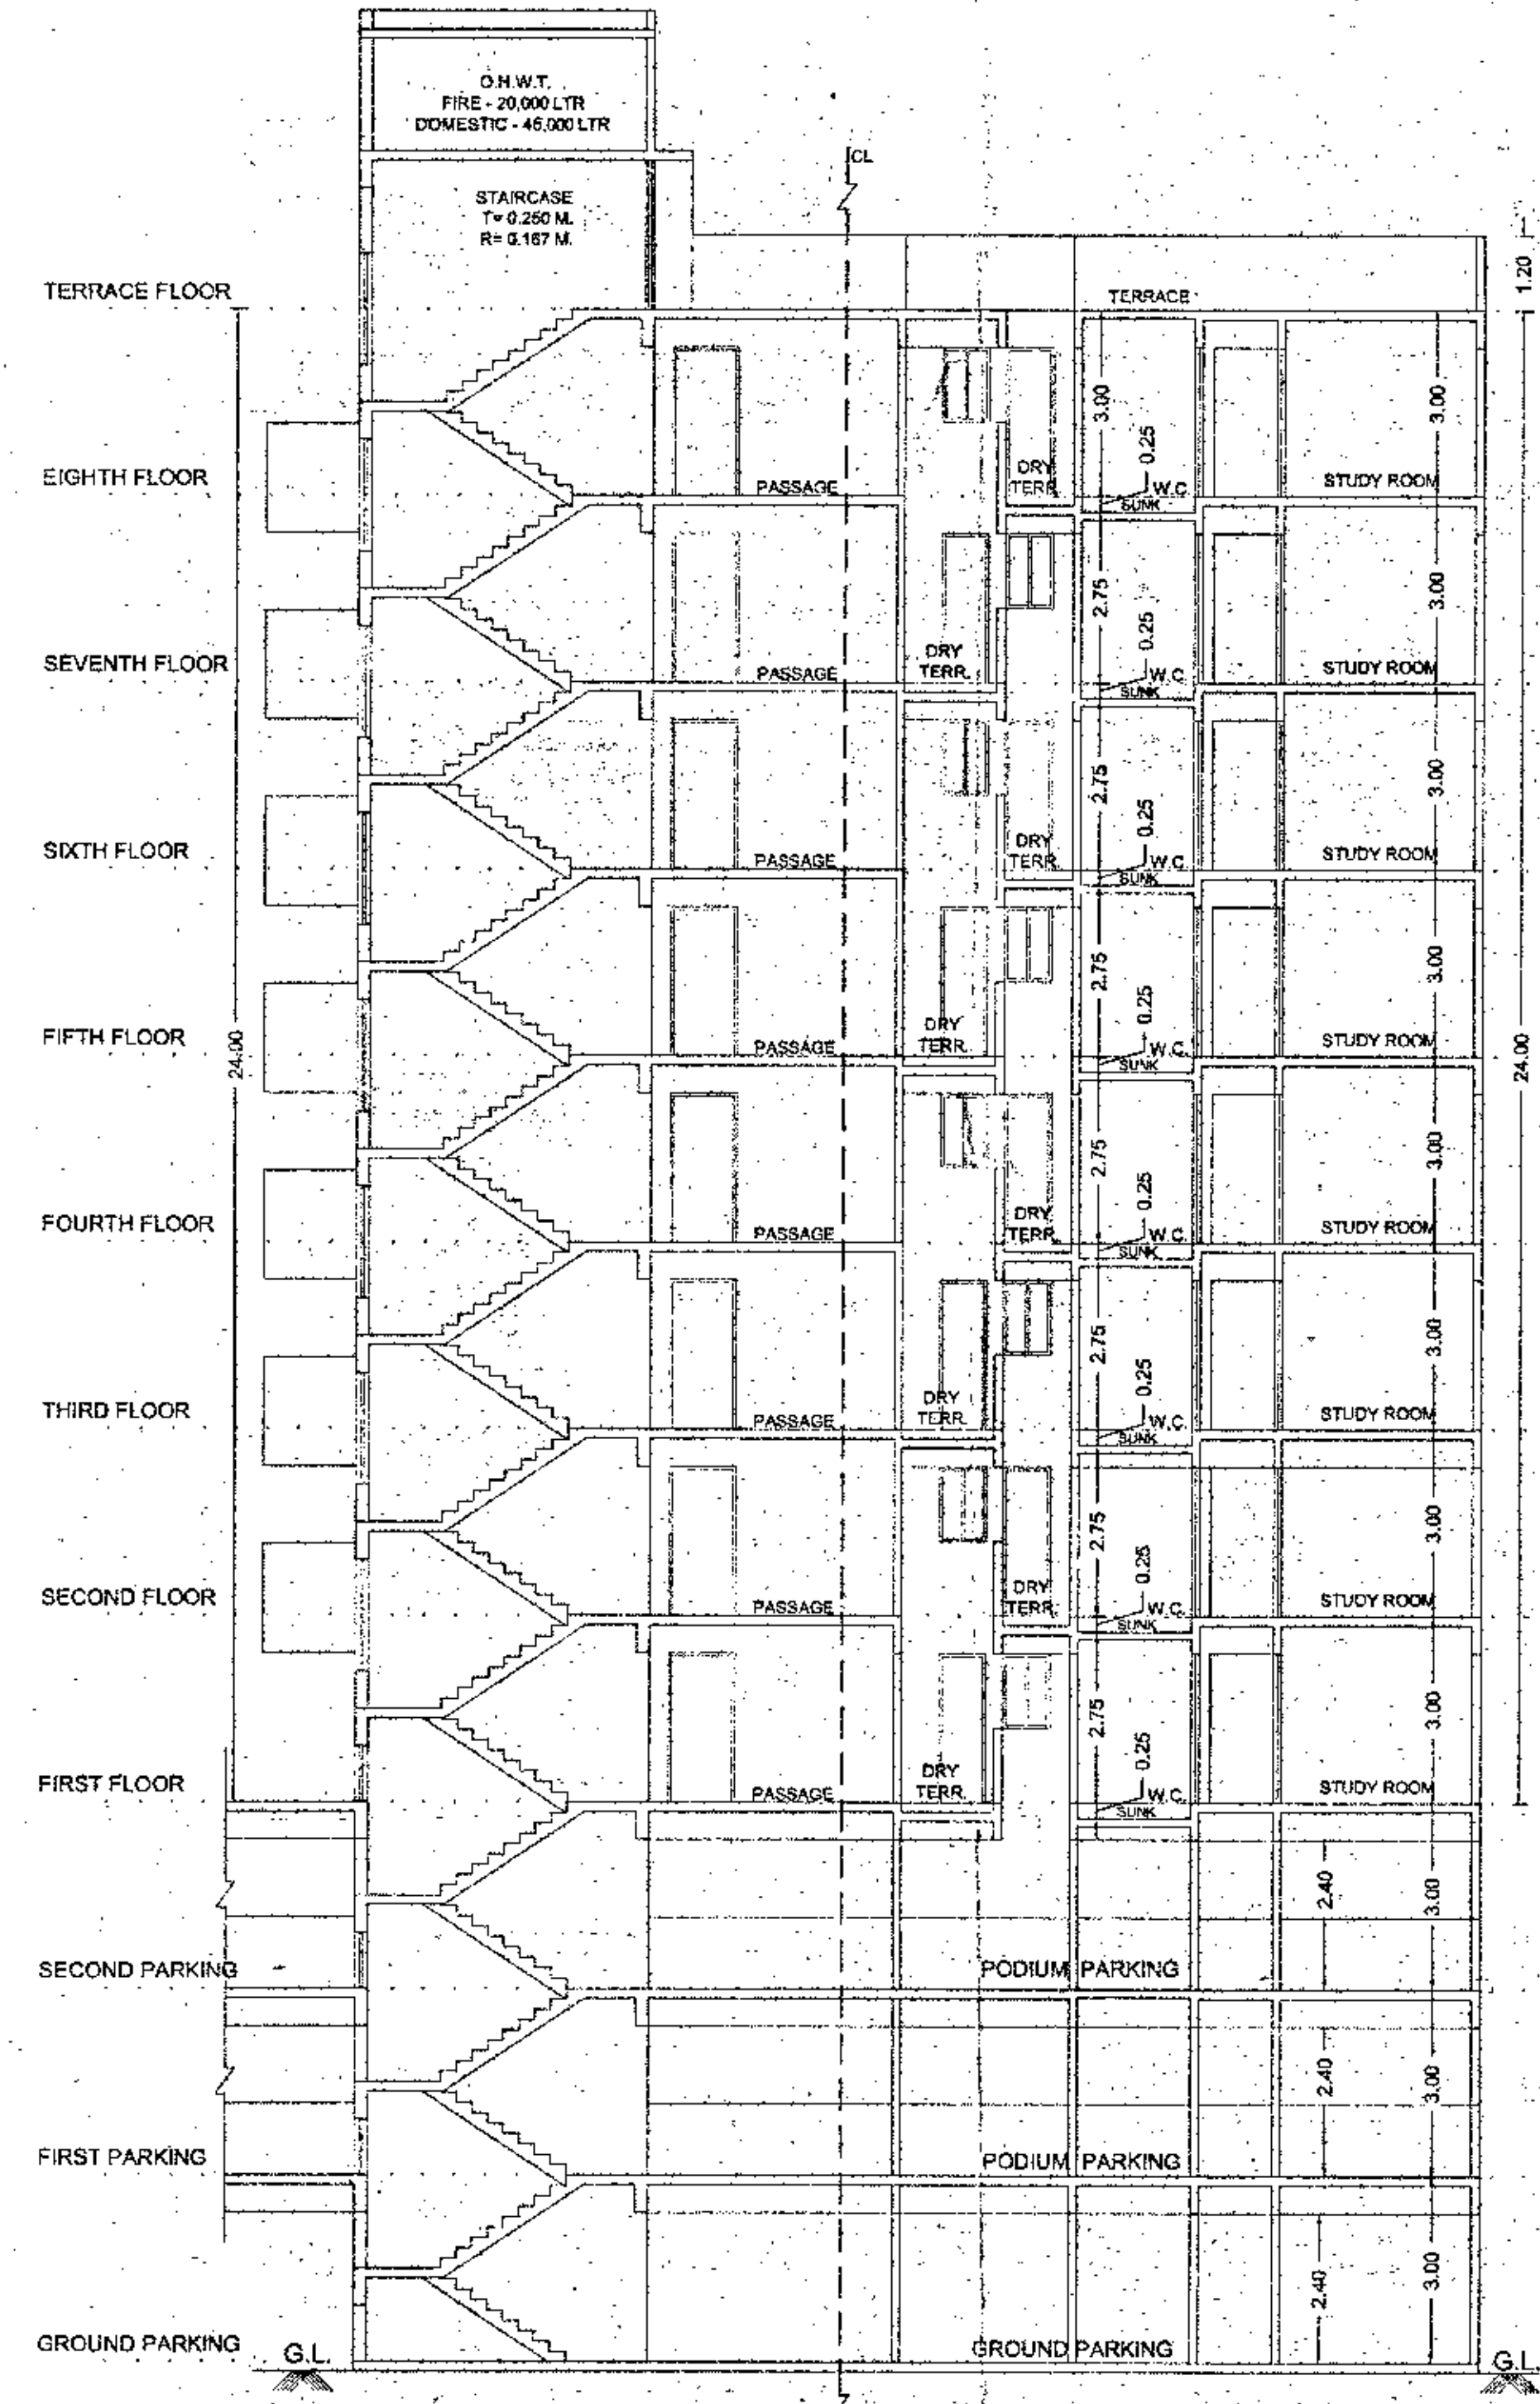
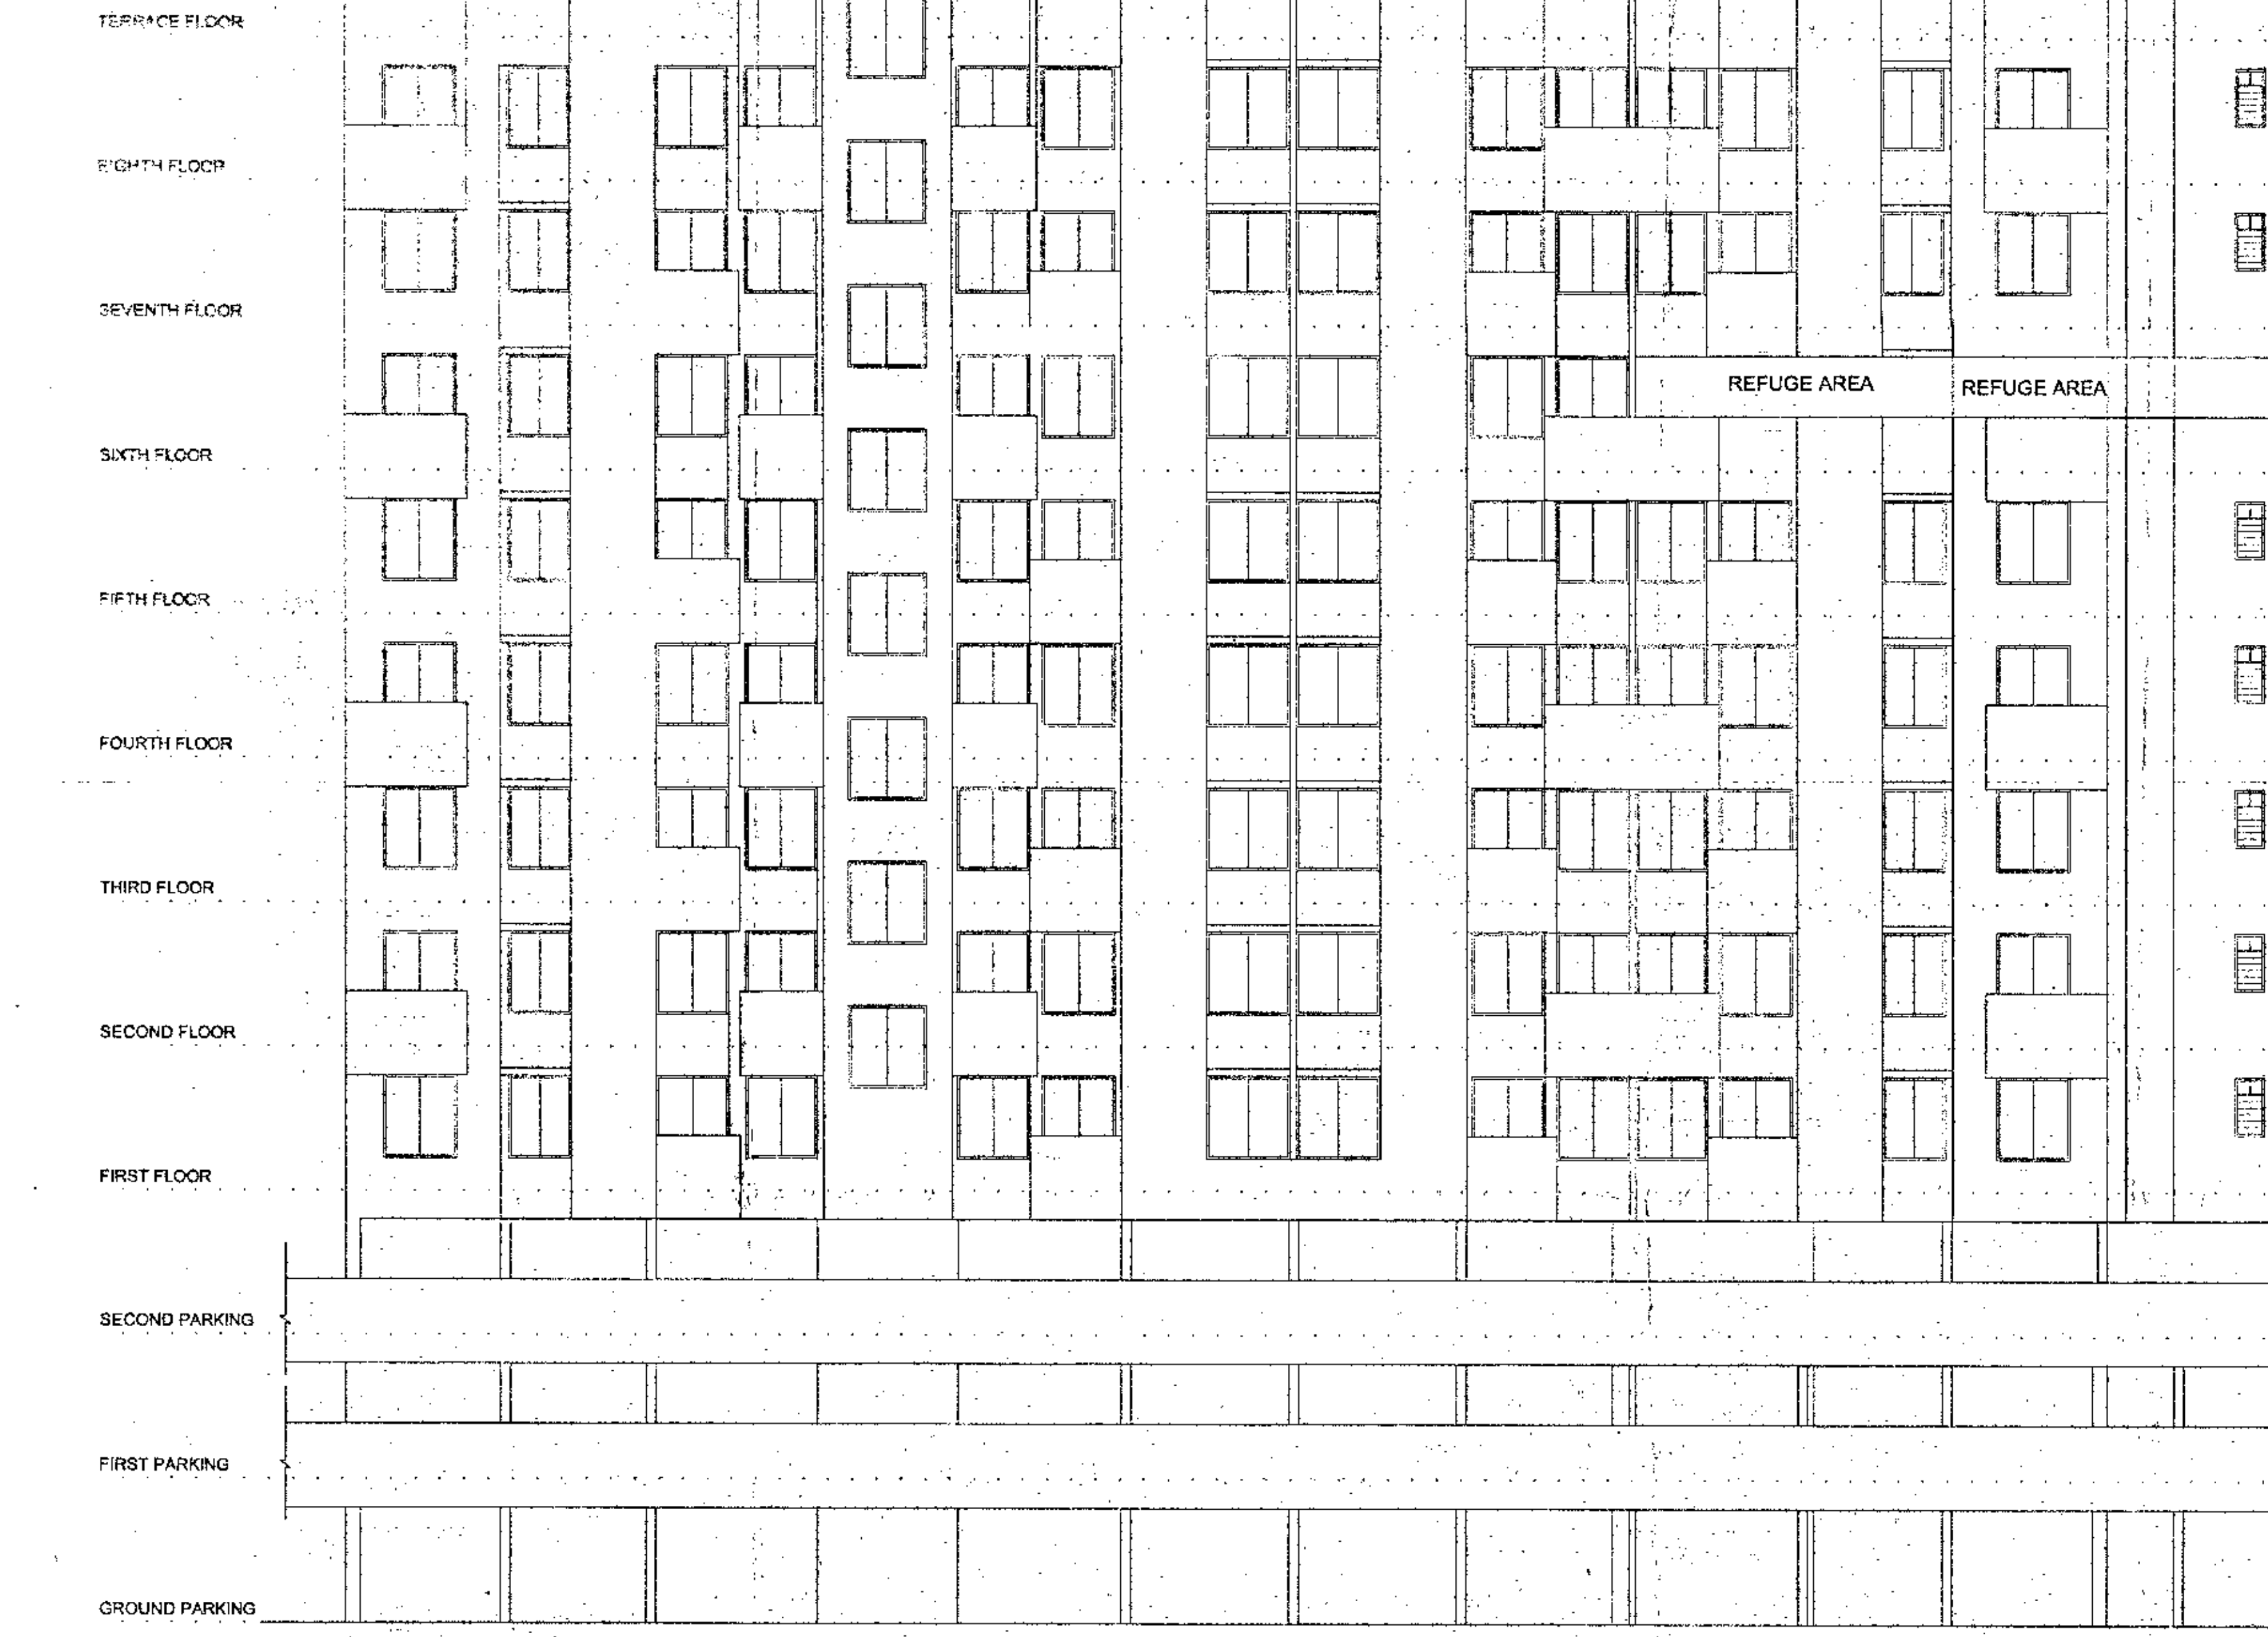
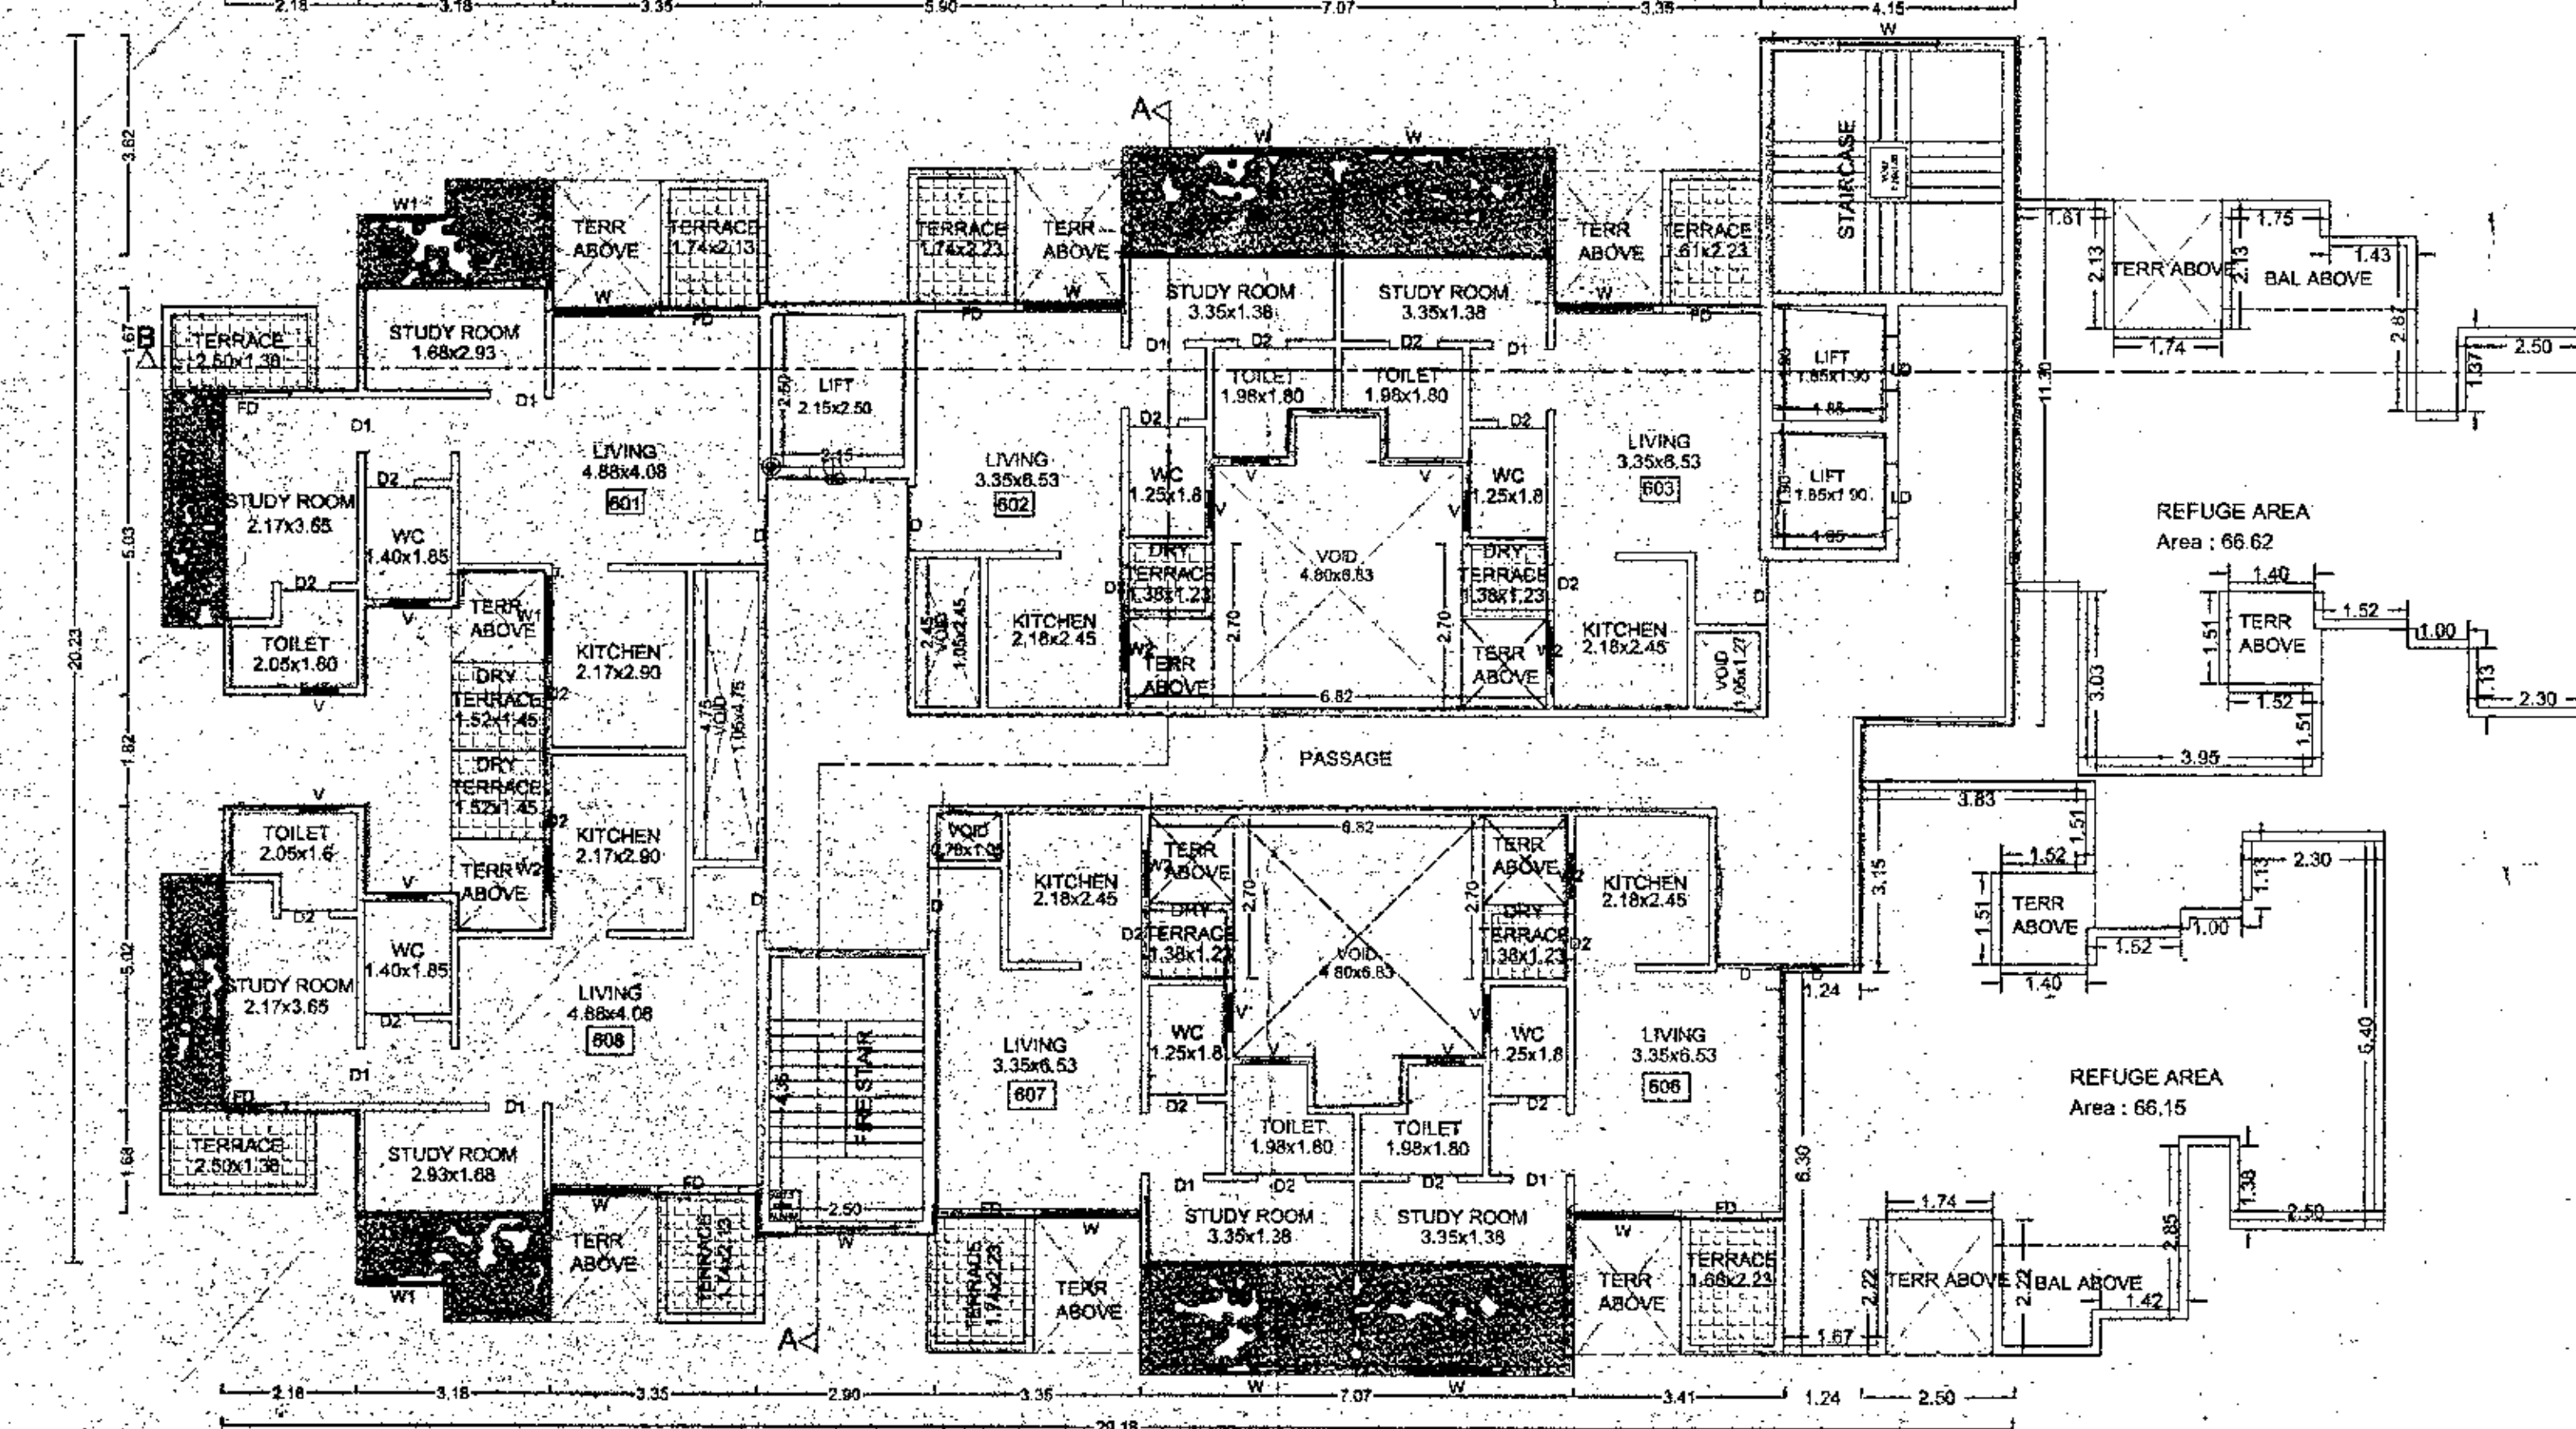


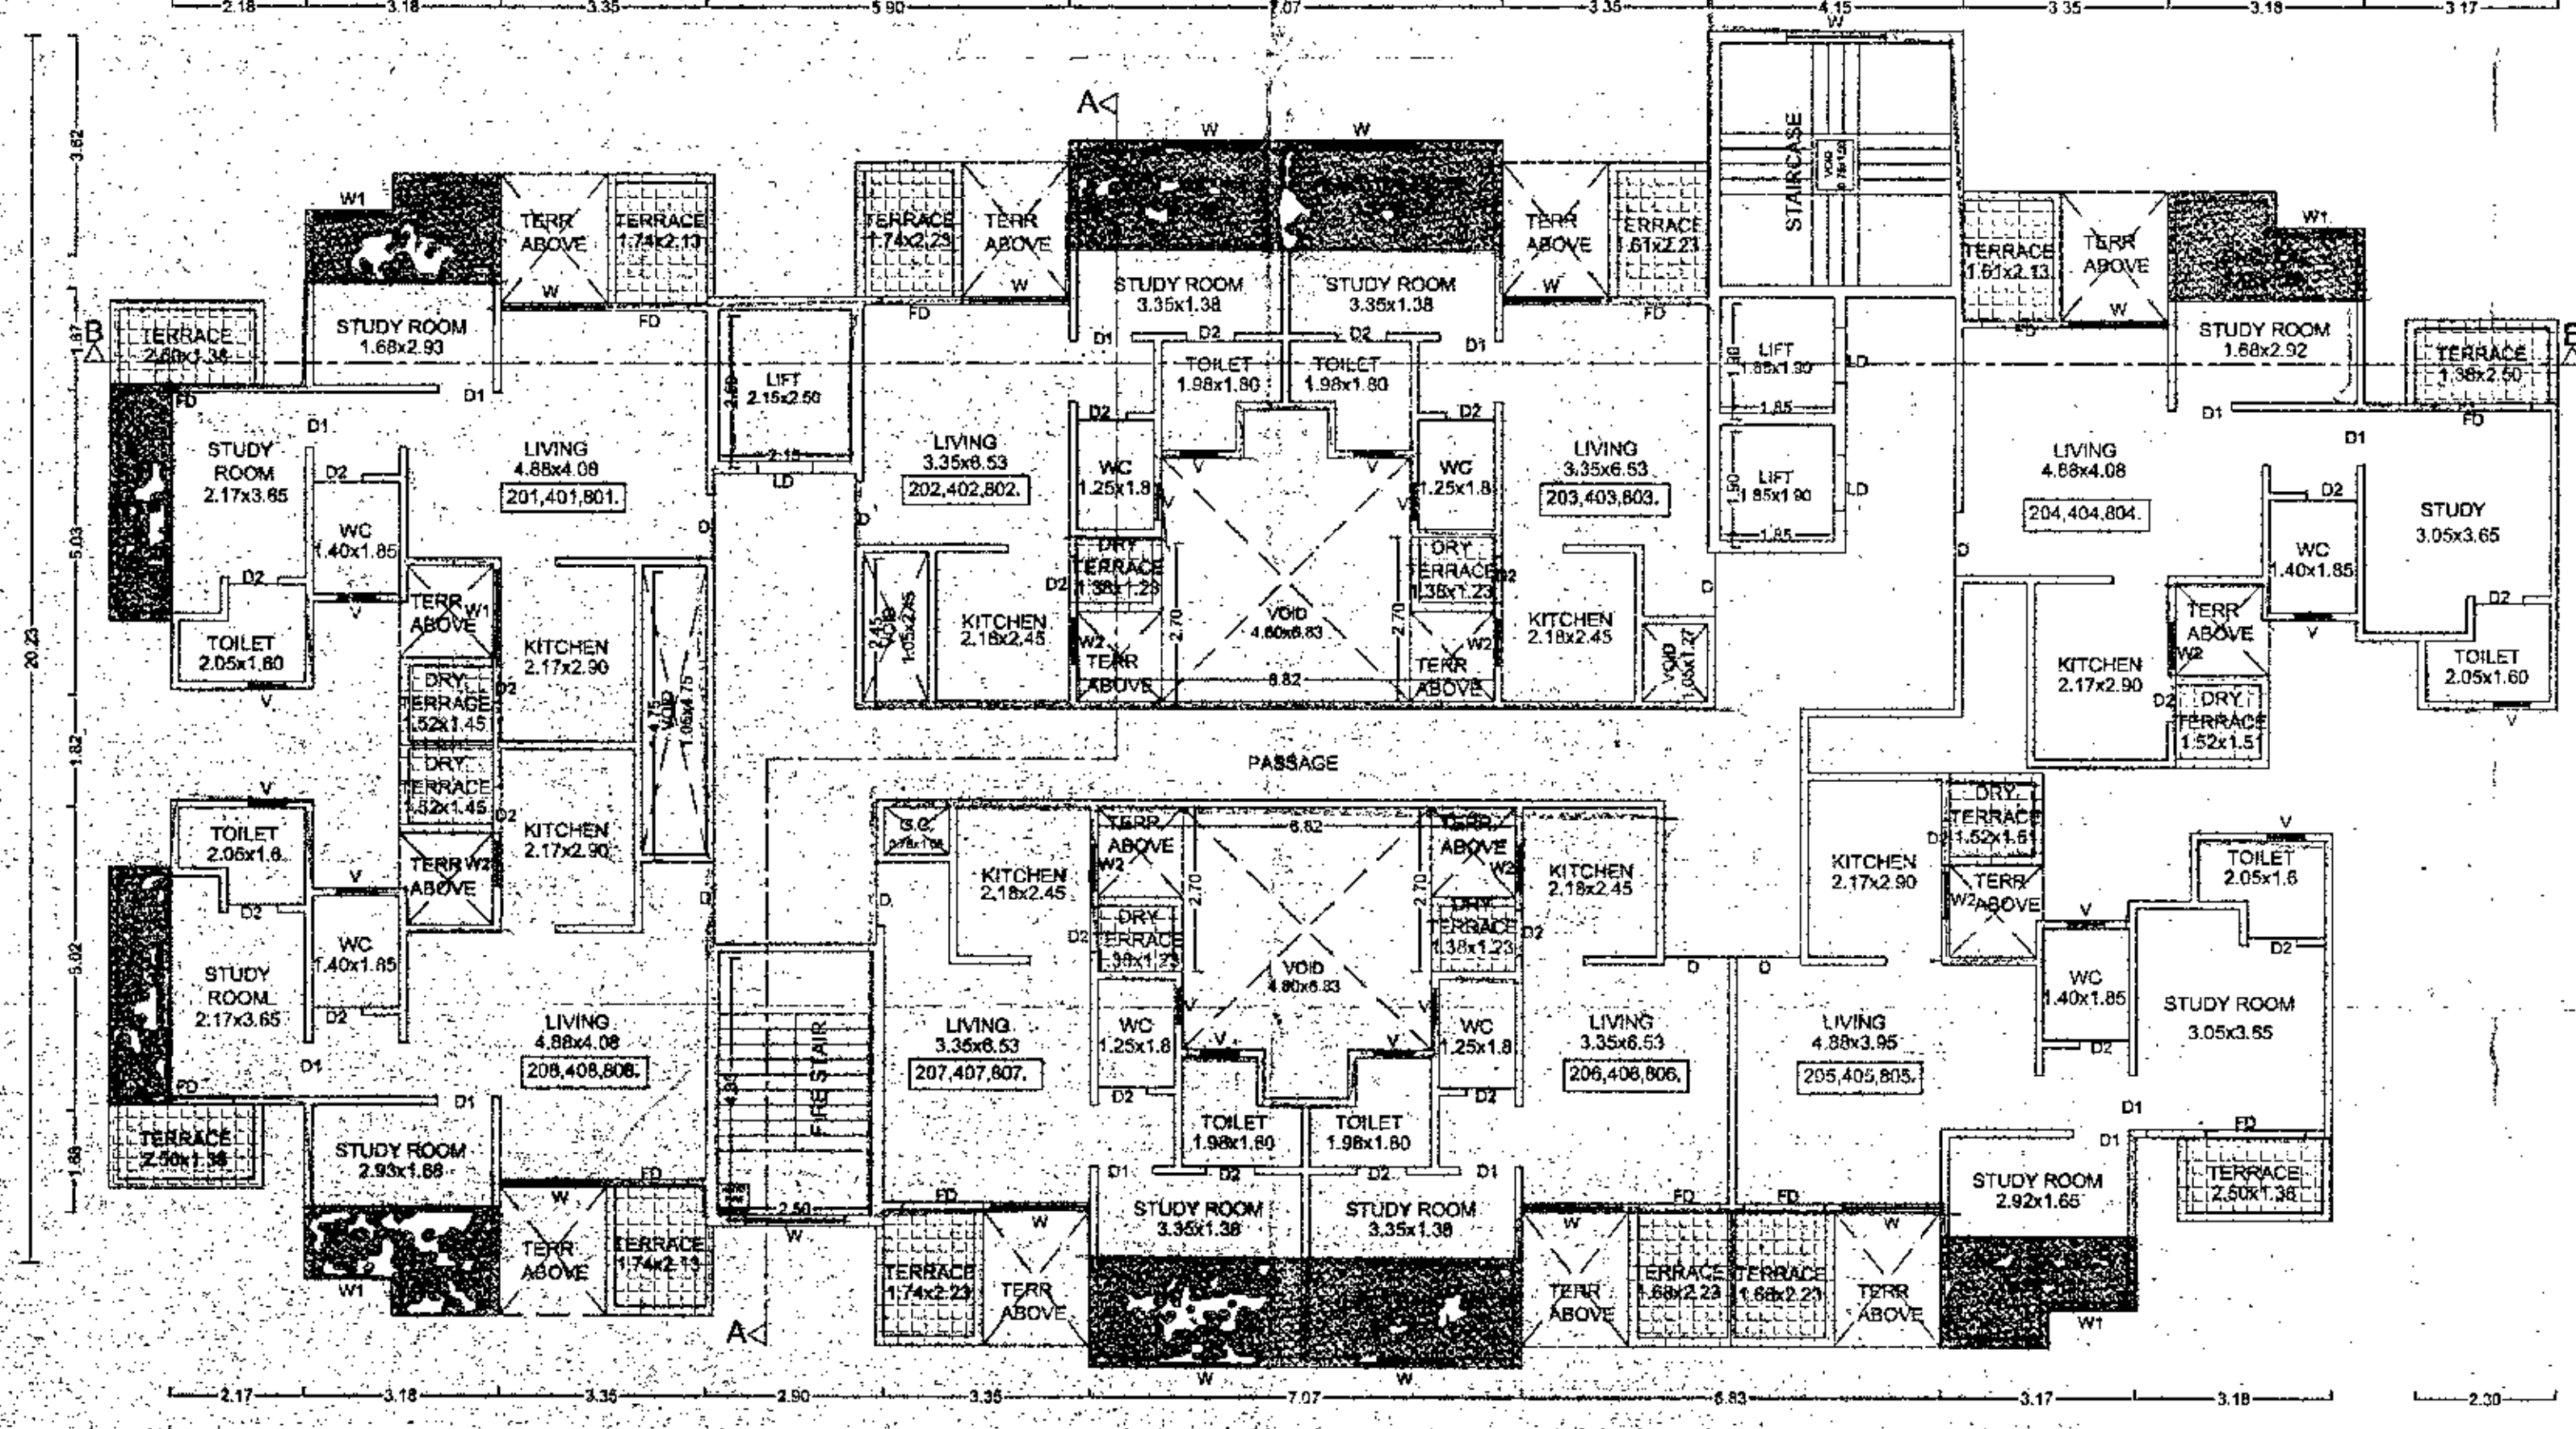

FLOORWISE FSI STATEMENT: D WING

FLOORS	COMMERCIAL	RESIDENTIAL	INDUSTRIAL	SPECIAL	PERM.	PROP.	BALCONY	EXCESS	ENCLOSE	OPEN	TERRACE	PAID	STAIR	PASSAGE	LIFT	WC	TENEMENTS	TOTAL
																		FSI AREA
GROUND PARKING FLOOR	0.00	15.00	0.00	0.00	0.00	0.00	0.00	0.00	0.00	0.00	0.00	0.00	0.00	0.00	0.00	0.00	0	15.00
FIRST PARKING FLOOR	0.00	15.00	0.00	0.00	0.00	0.00	0.00	0.00	0.00	0.00	0.00	0.00	0.00	0.00	0.00	0.00	0	15.00
SECOND PARKING FLOOR	0.00	15.00	0.00	0.00	0.00	0.00	0.00	0.00	0.00	0.00	0.00	0.00	0.00	0.00	0.00	0.00	0	15.00
FIRST FLOOR	0.00	449.50	0.00	0.00	0.00	0.00	52.71	0.00	52.71	0.00	47.44	0.00	10.88	0.00	0.00	0.00	6	449.50
SECOND FLOOR	0.00	437.09	0.00	0.00	0.00	0.00	52.71	0.00	52.71	0.00	47.44	0.00	10.88	0.00	0.00	0.00	6	437.09
THIRD FLOOR	0.00	437.09	0.00	0.00	0.00	0.00	52.71	0.00	52.71	0.00	47.44	0.00	10.88	0.00	0.00	0.00	6	437.09
FOURTH FLOOR	0.00	437.09	0.00	0.00	0.00	0.00	52.71	0.00	52.71	0.00	47.44	0.00	10.88	0.00	0.00	0.00	6	437.09
FIFTH FLOOR	0.00	437.09	0.00	0.00	0.00	0.00	52.71	0.00	52.71	0.00	47.44	0.00	10.88	0.00	0.00	0.00	6	437.09
SIXTH FLOOR	0.00	332.68	0.00	0.00	0.00	0.00	42.99	0.00	42.99	0.00	40.34	0.00	10.88	0.00	0.00	0.00	5	332.68
SEVENTH FLOOR	0.00	437.09	0.00	0.00	0.00	0.00	52.71	0.00	52.71	0.00	47.44	0.00	10.88	0.00	0.00	0.00	6	437.09
EIGHTH FLOOR	0.00	437.09	0.00	0.00	0.00	0.00	52.71	0.00	52.71	0.00	47.44	0.00	10.88	0.00	0.00	0.00	6	437.09
TERRACE FLOOR	0.00	0.00	0.00	0.00	0.00	0.00	0.00	0.00	0.00	0.00	0.00	0.00	0.00	0.00	0.00	0.00	0	0.00
Total	0.00	3449.71	0.00	0.00	0.00	0.00	411.95	0.00	411.94	0.00	457.08	0.00	115.62	0.00	0.00	0.00	62	3449.71

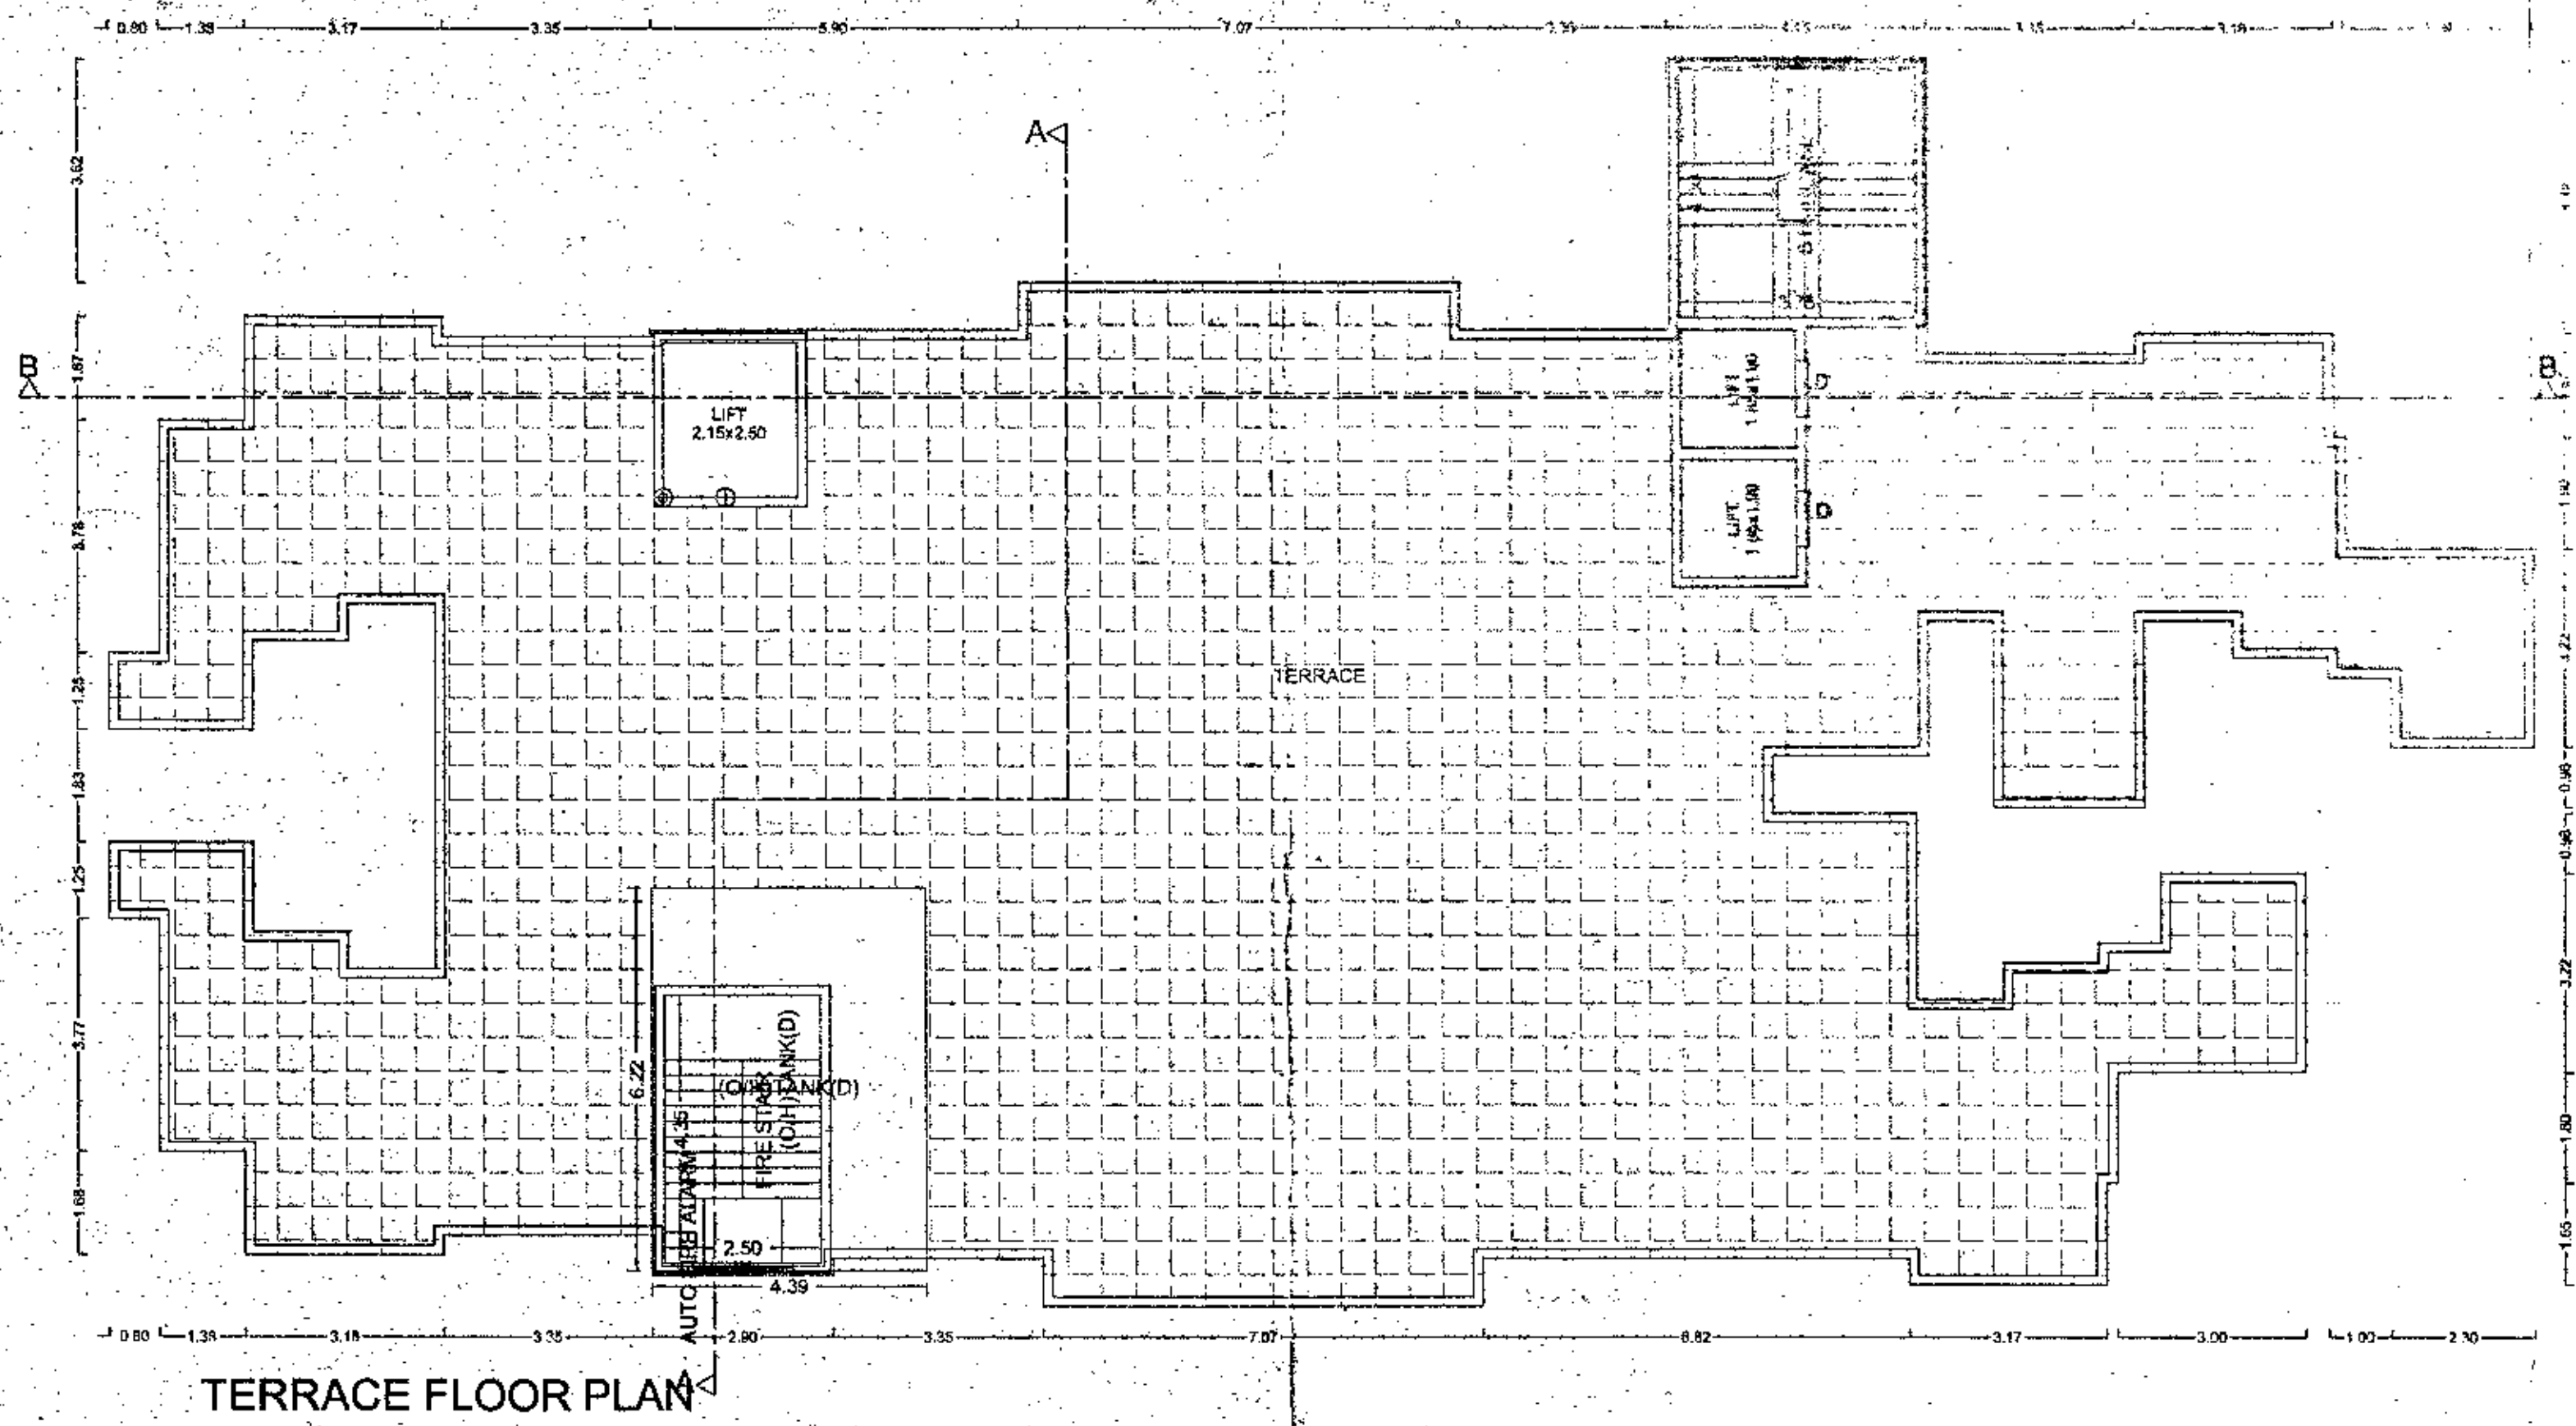