
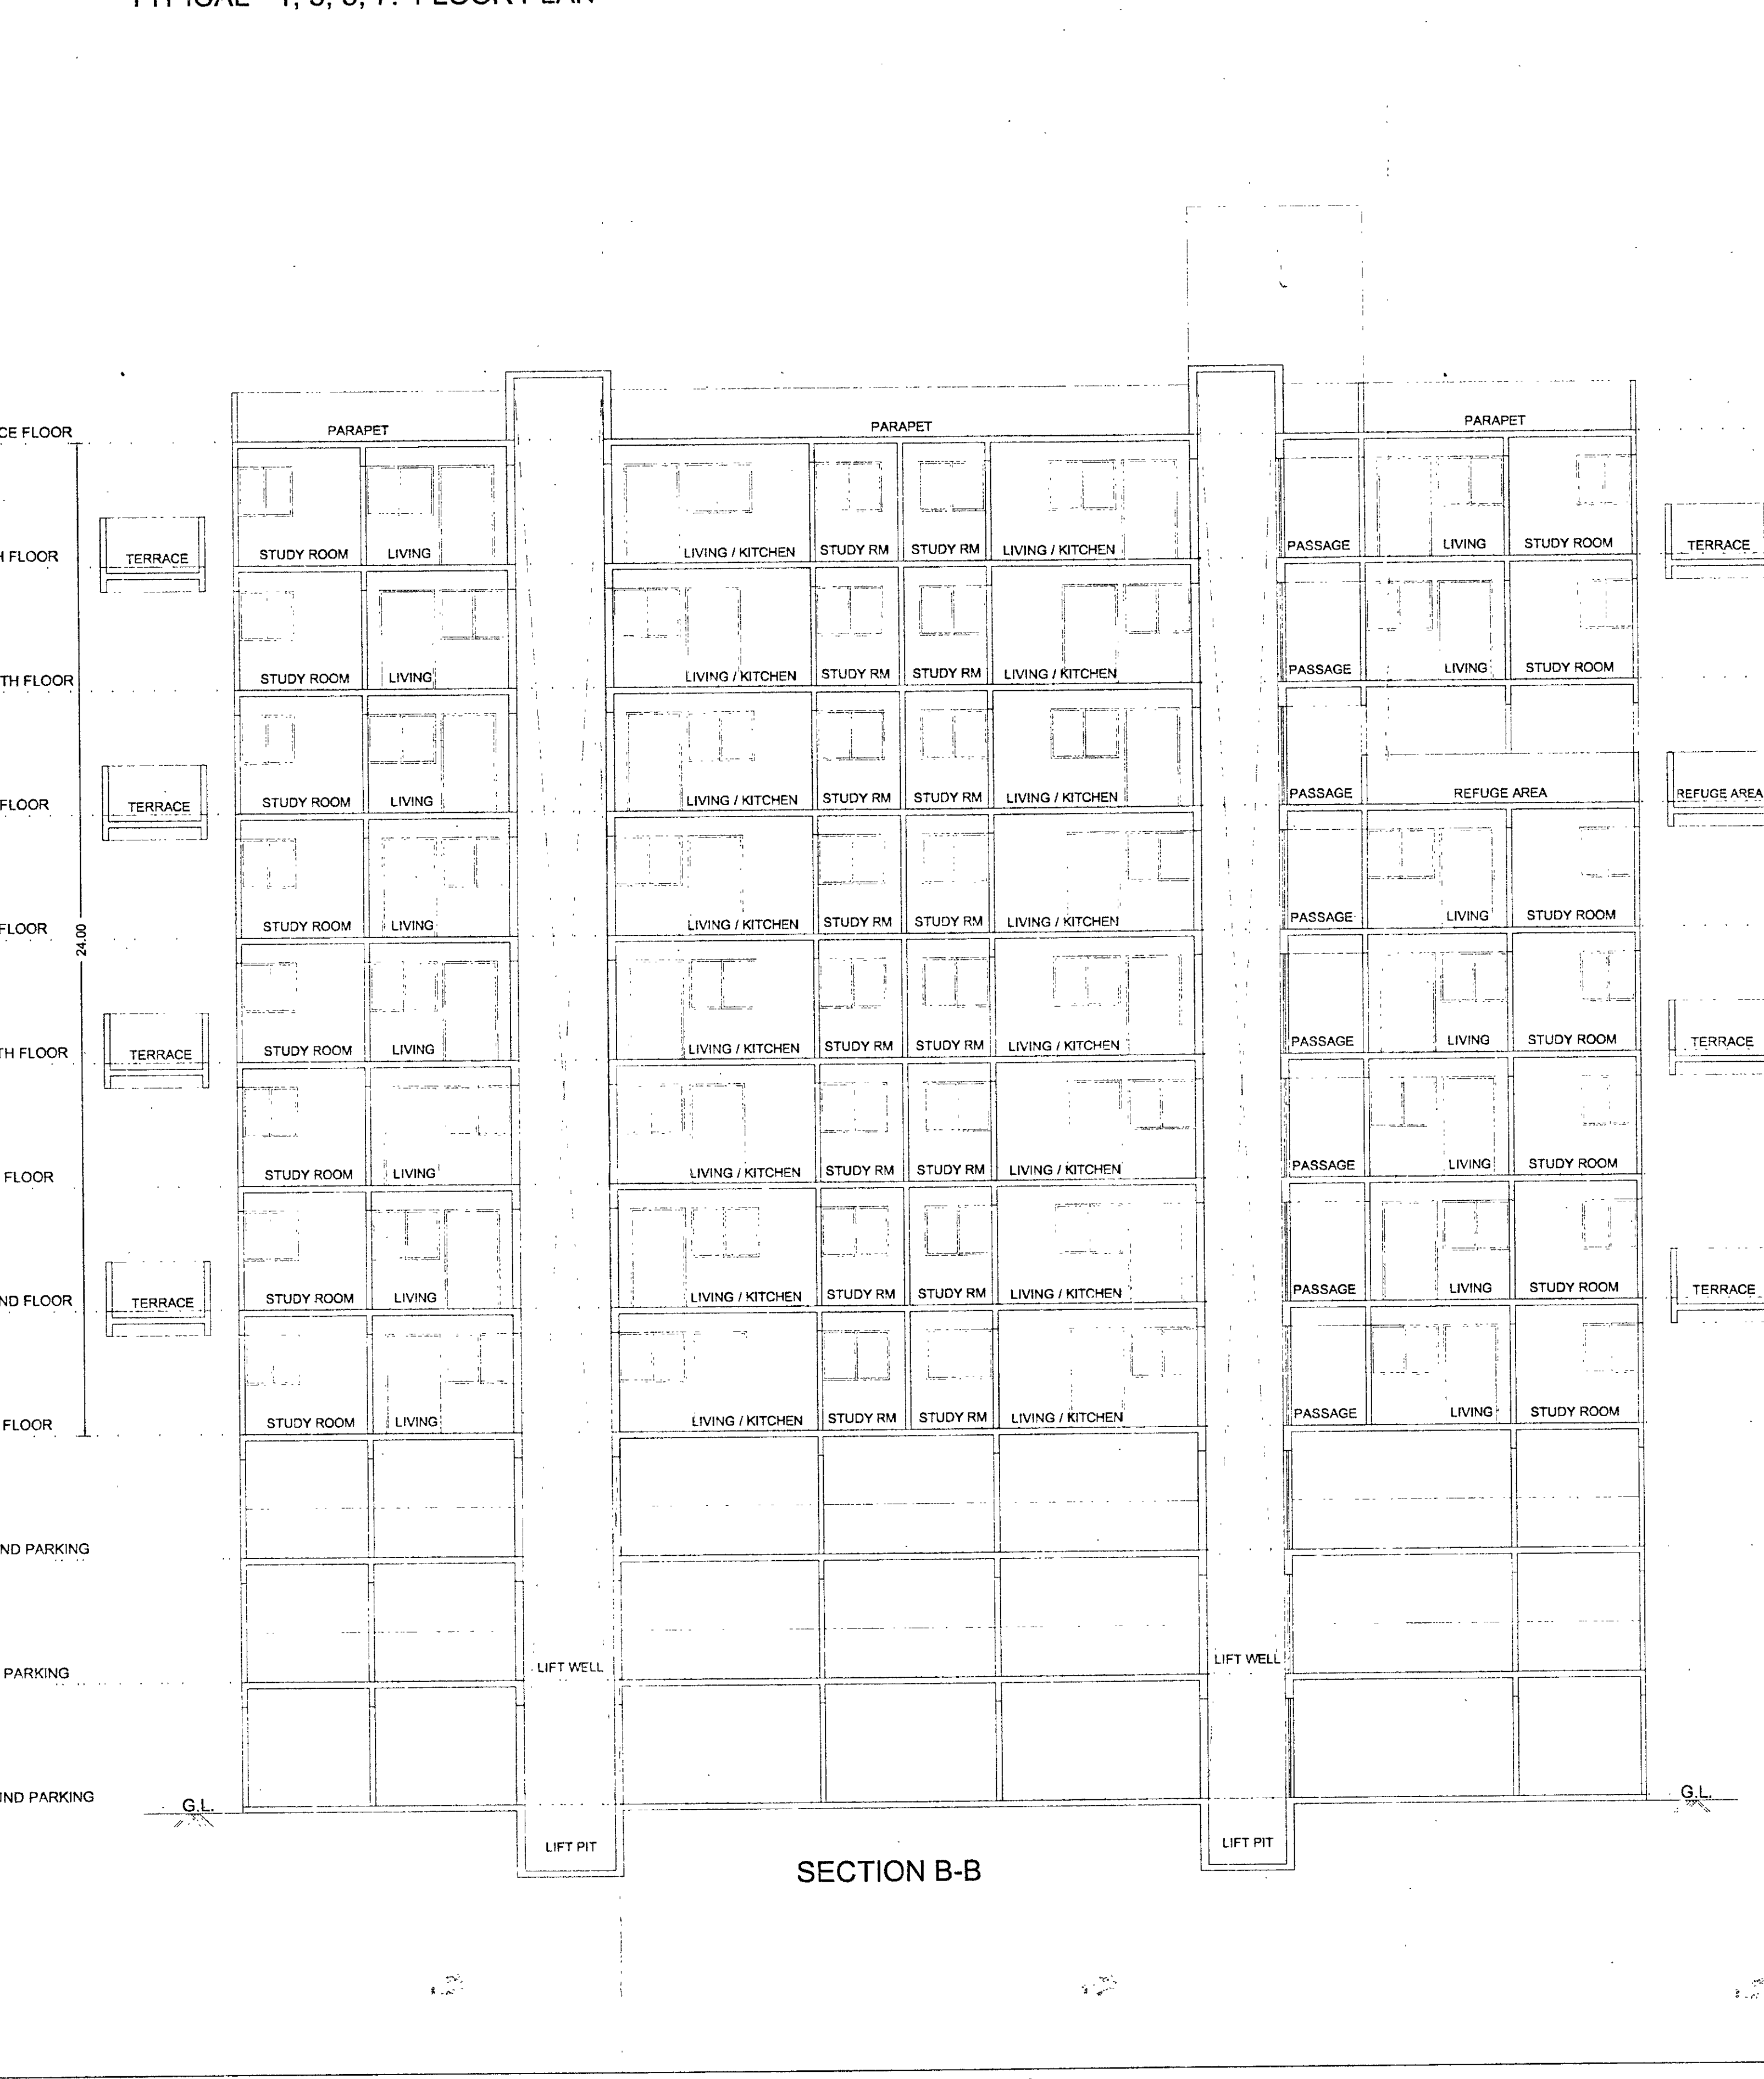
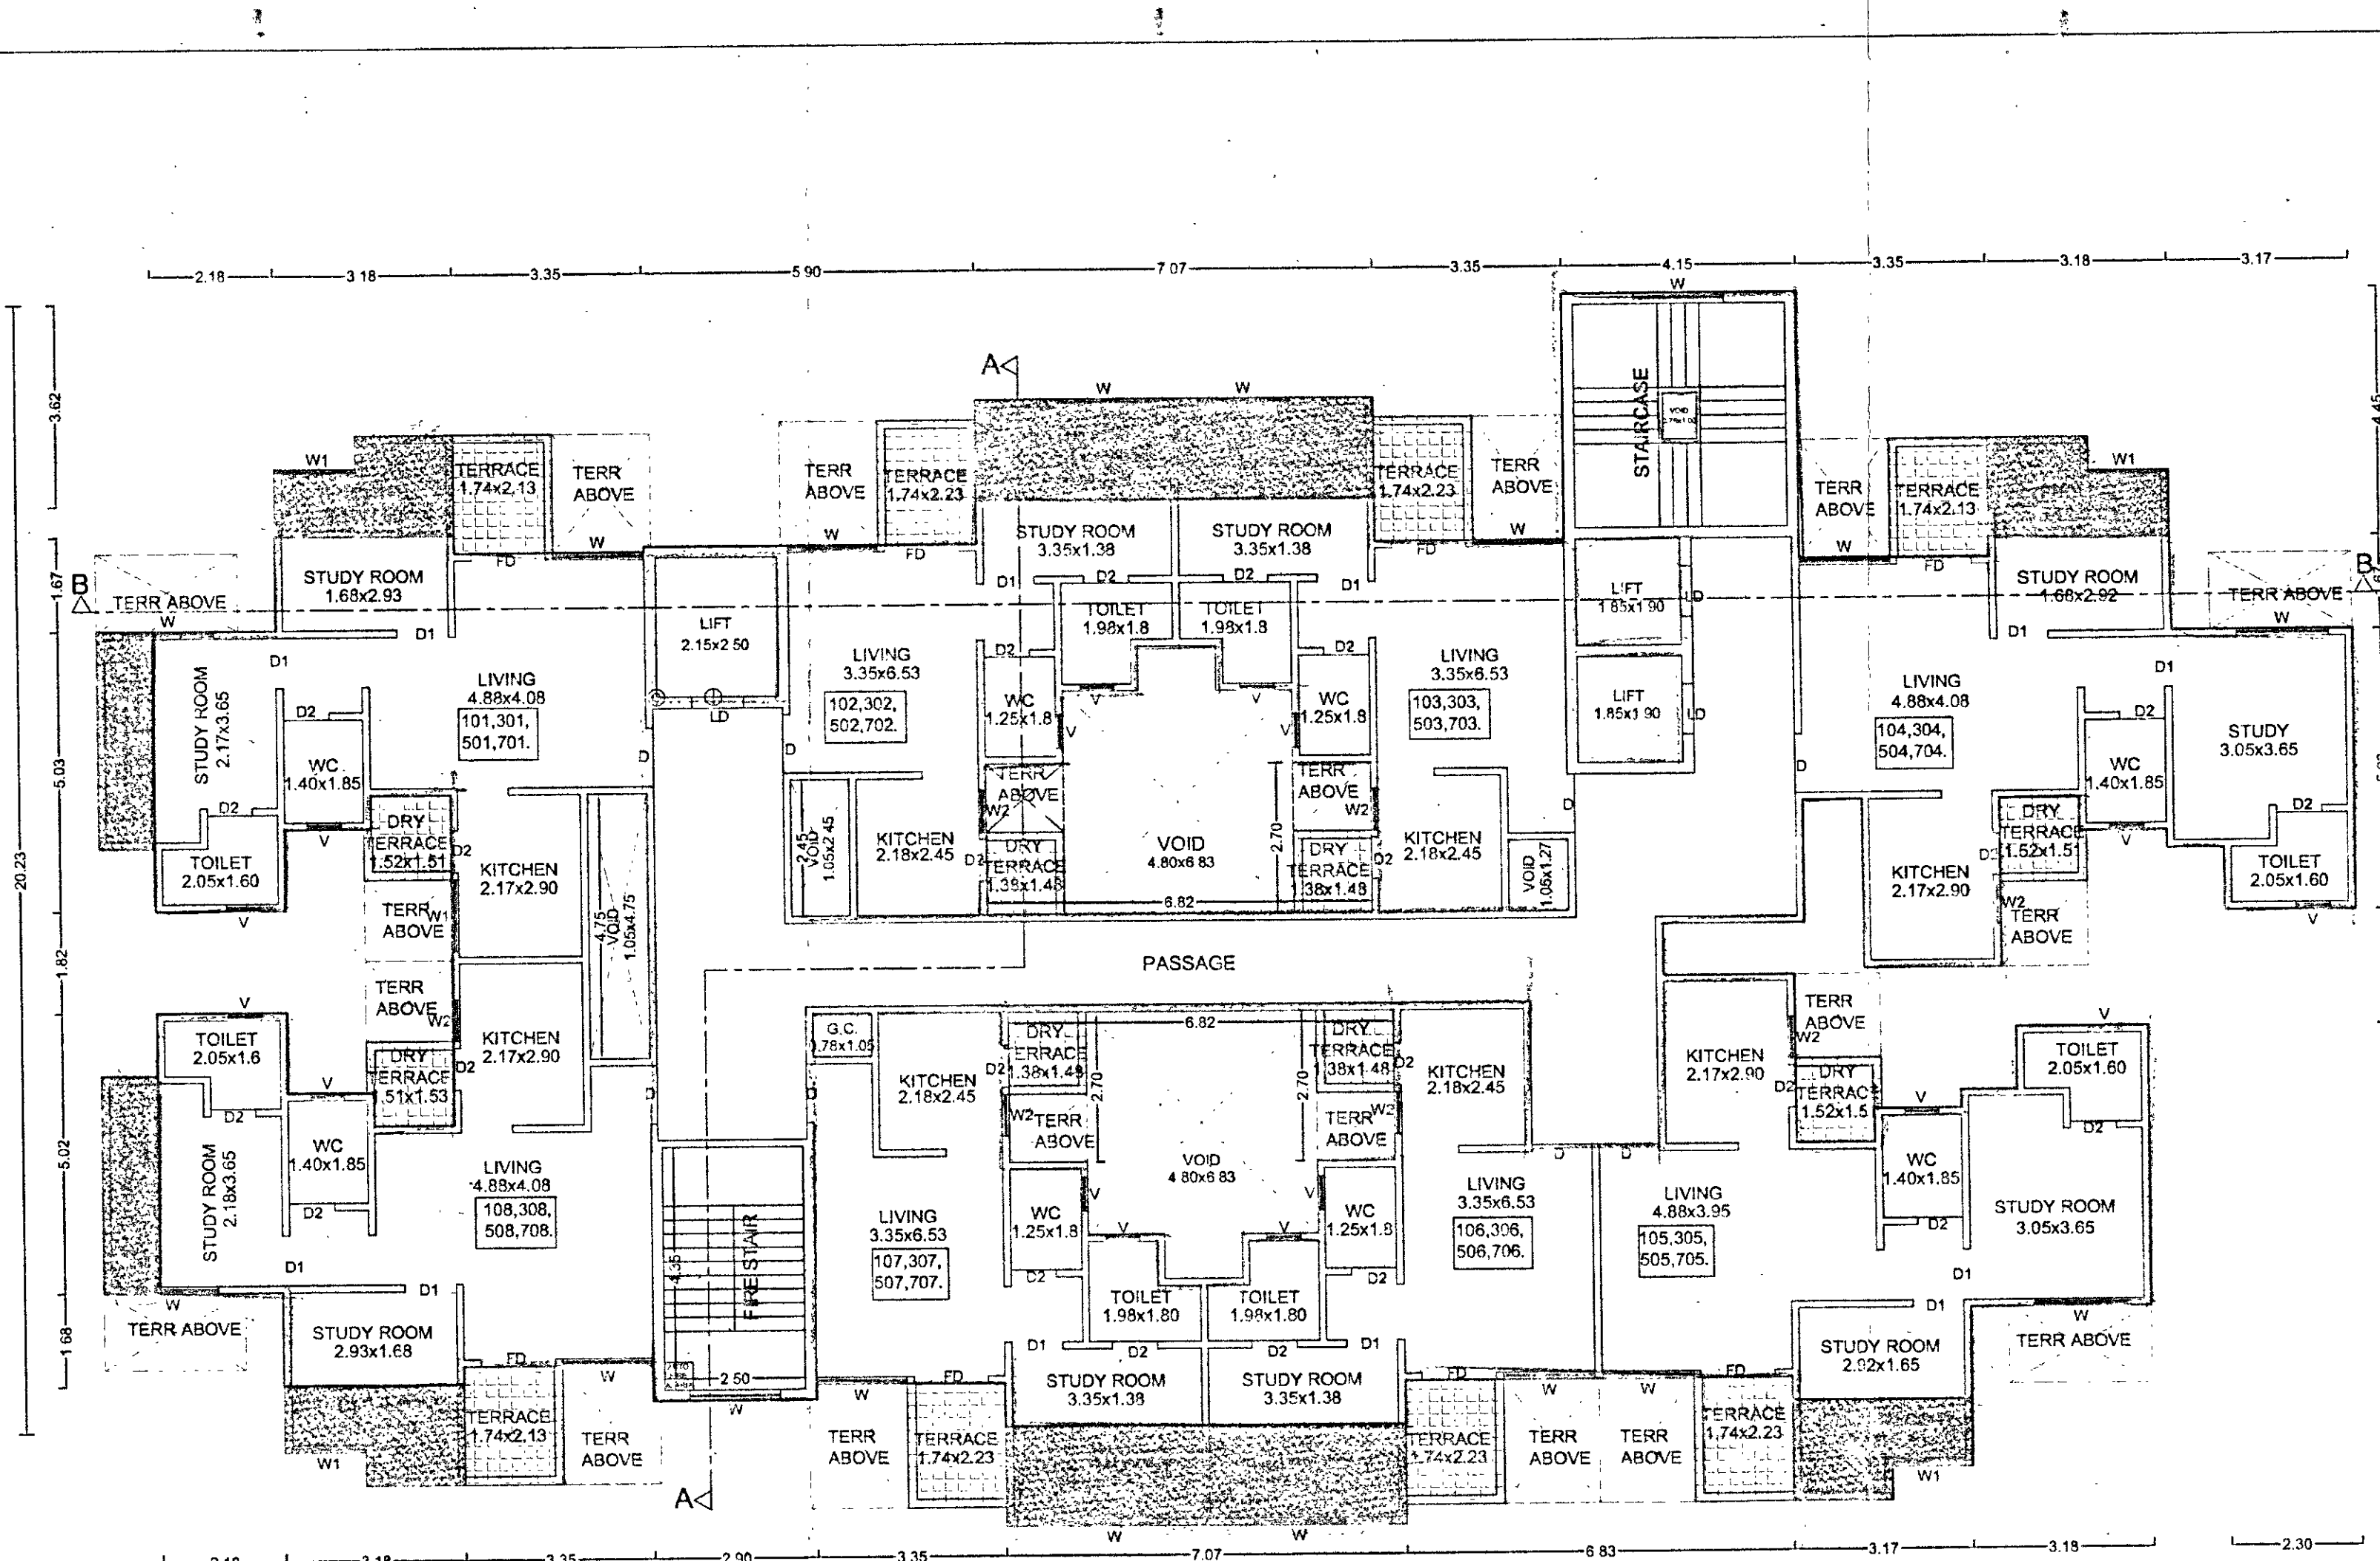
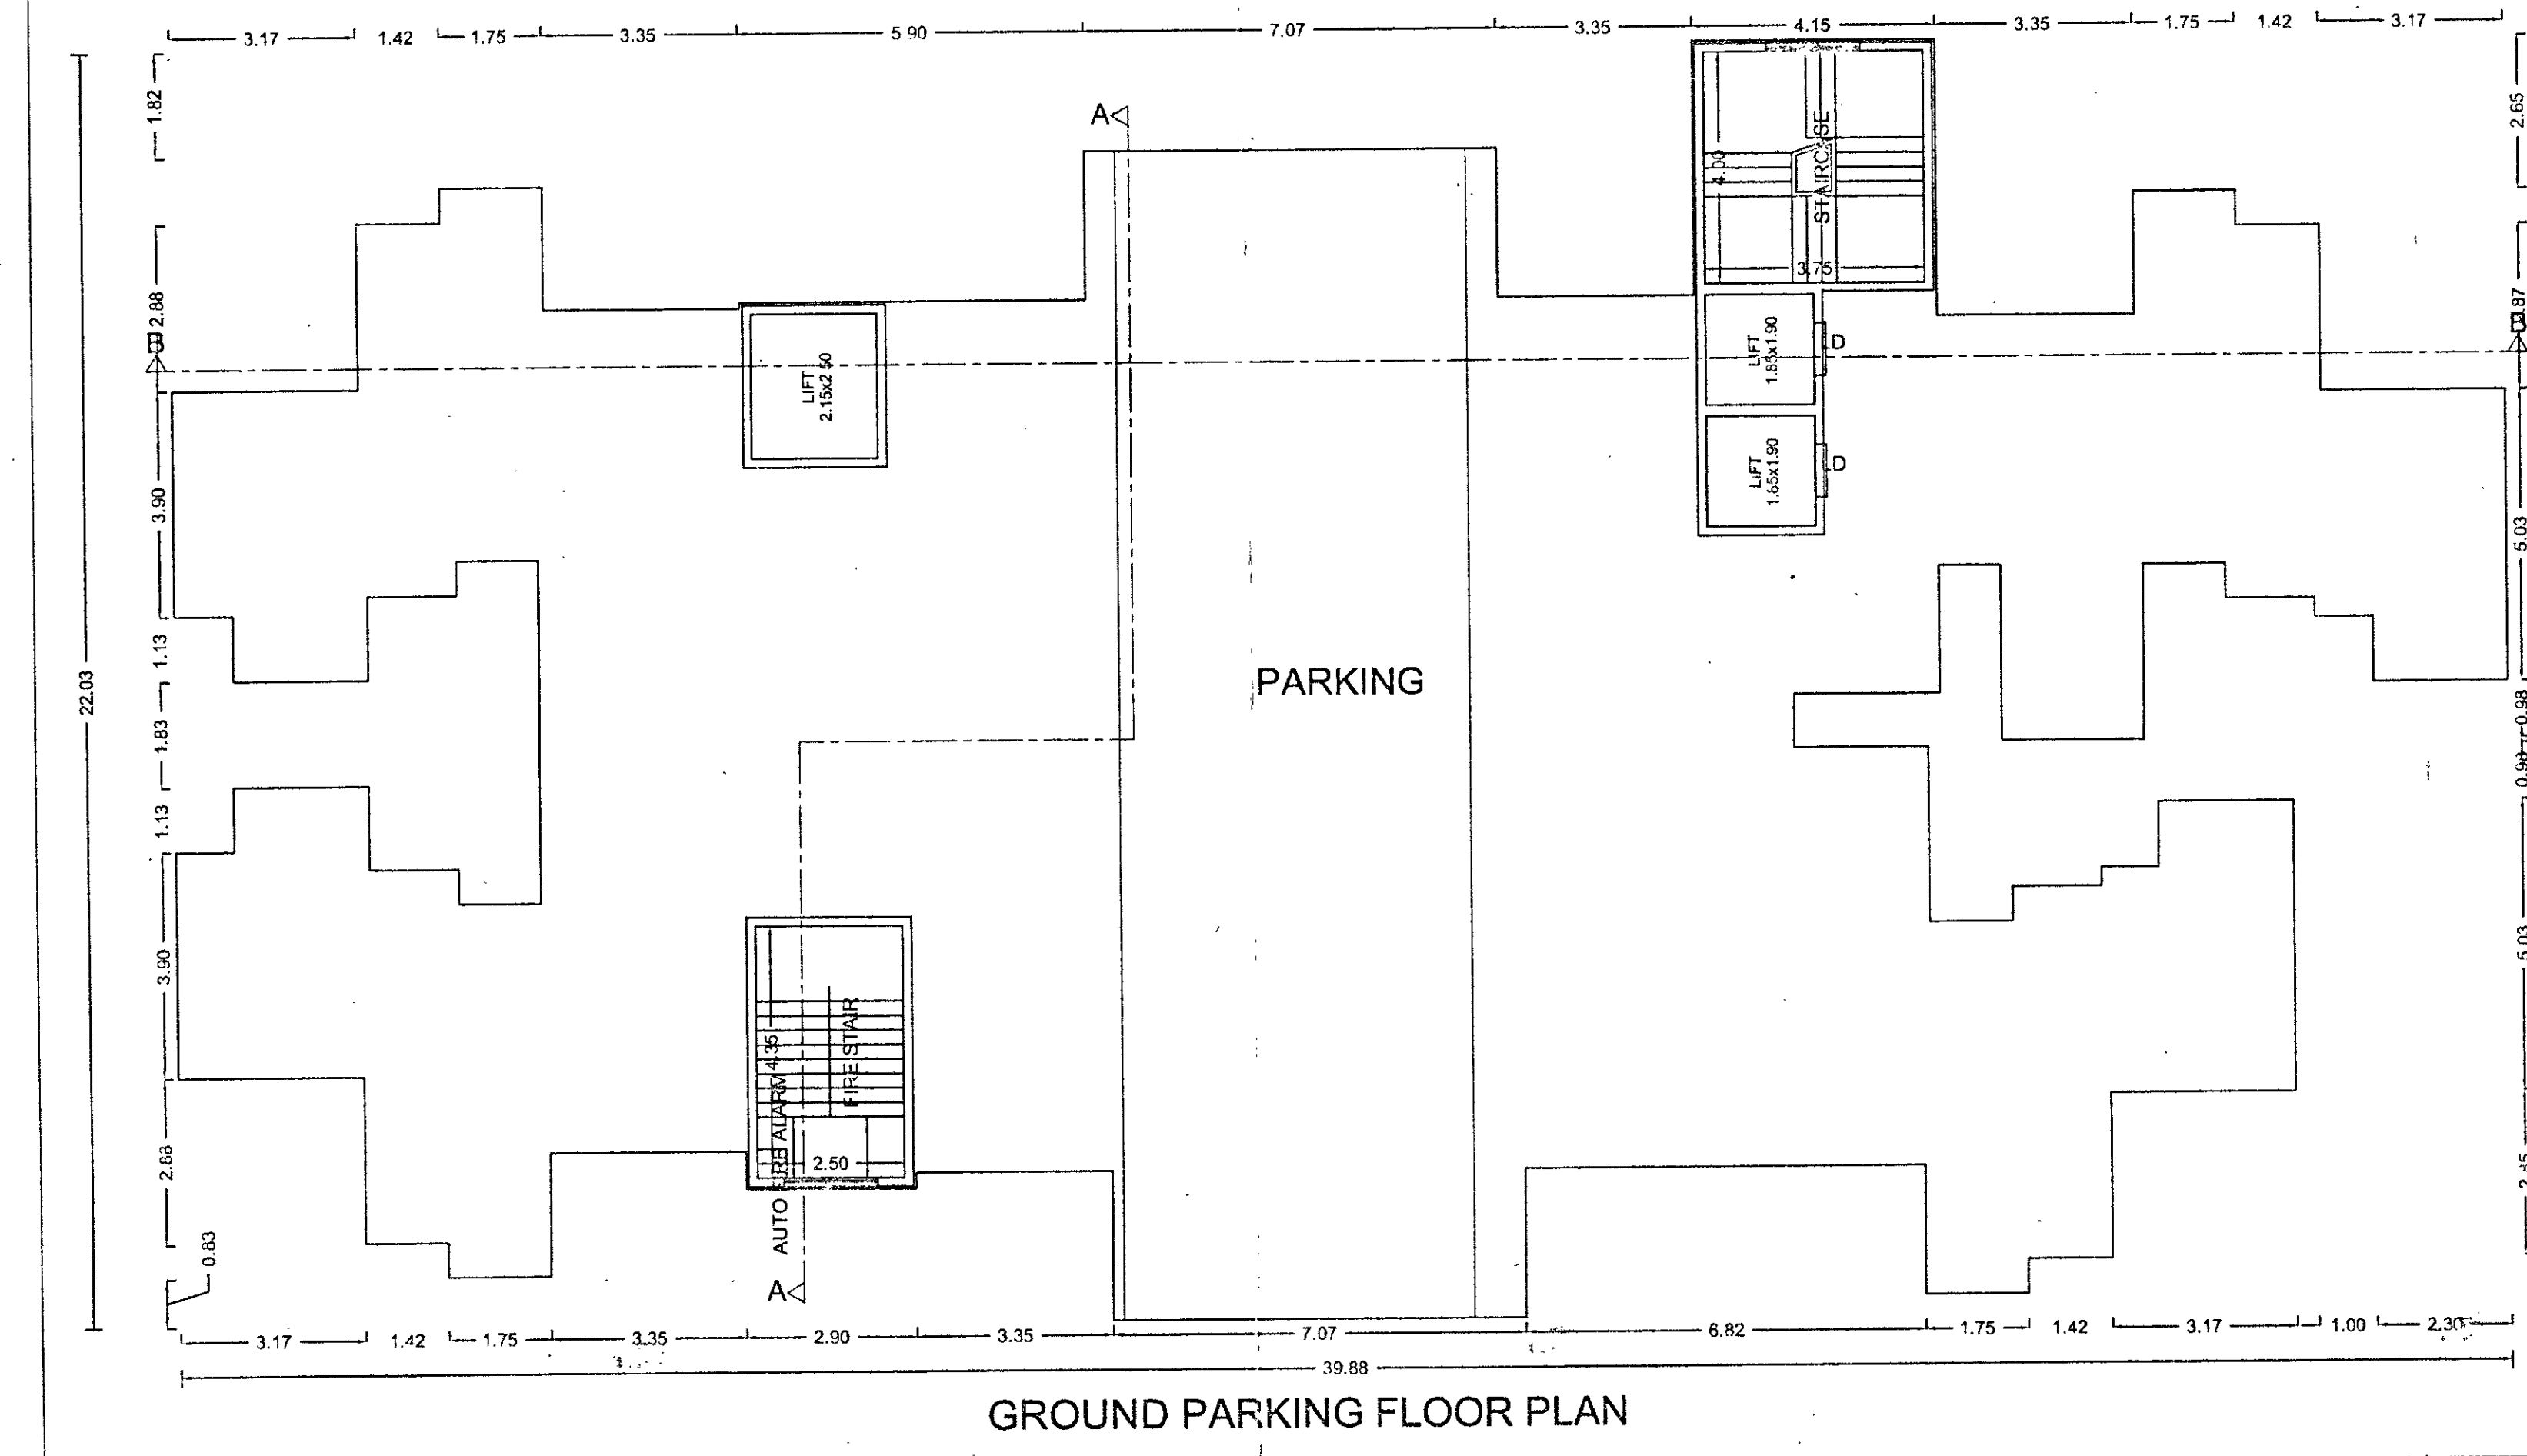
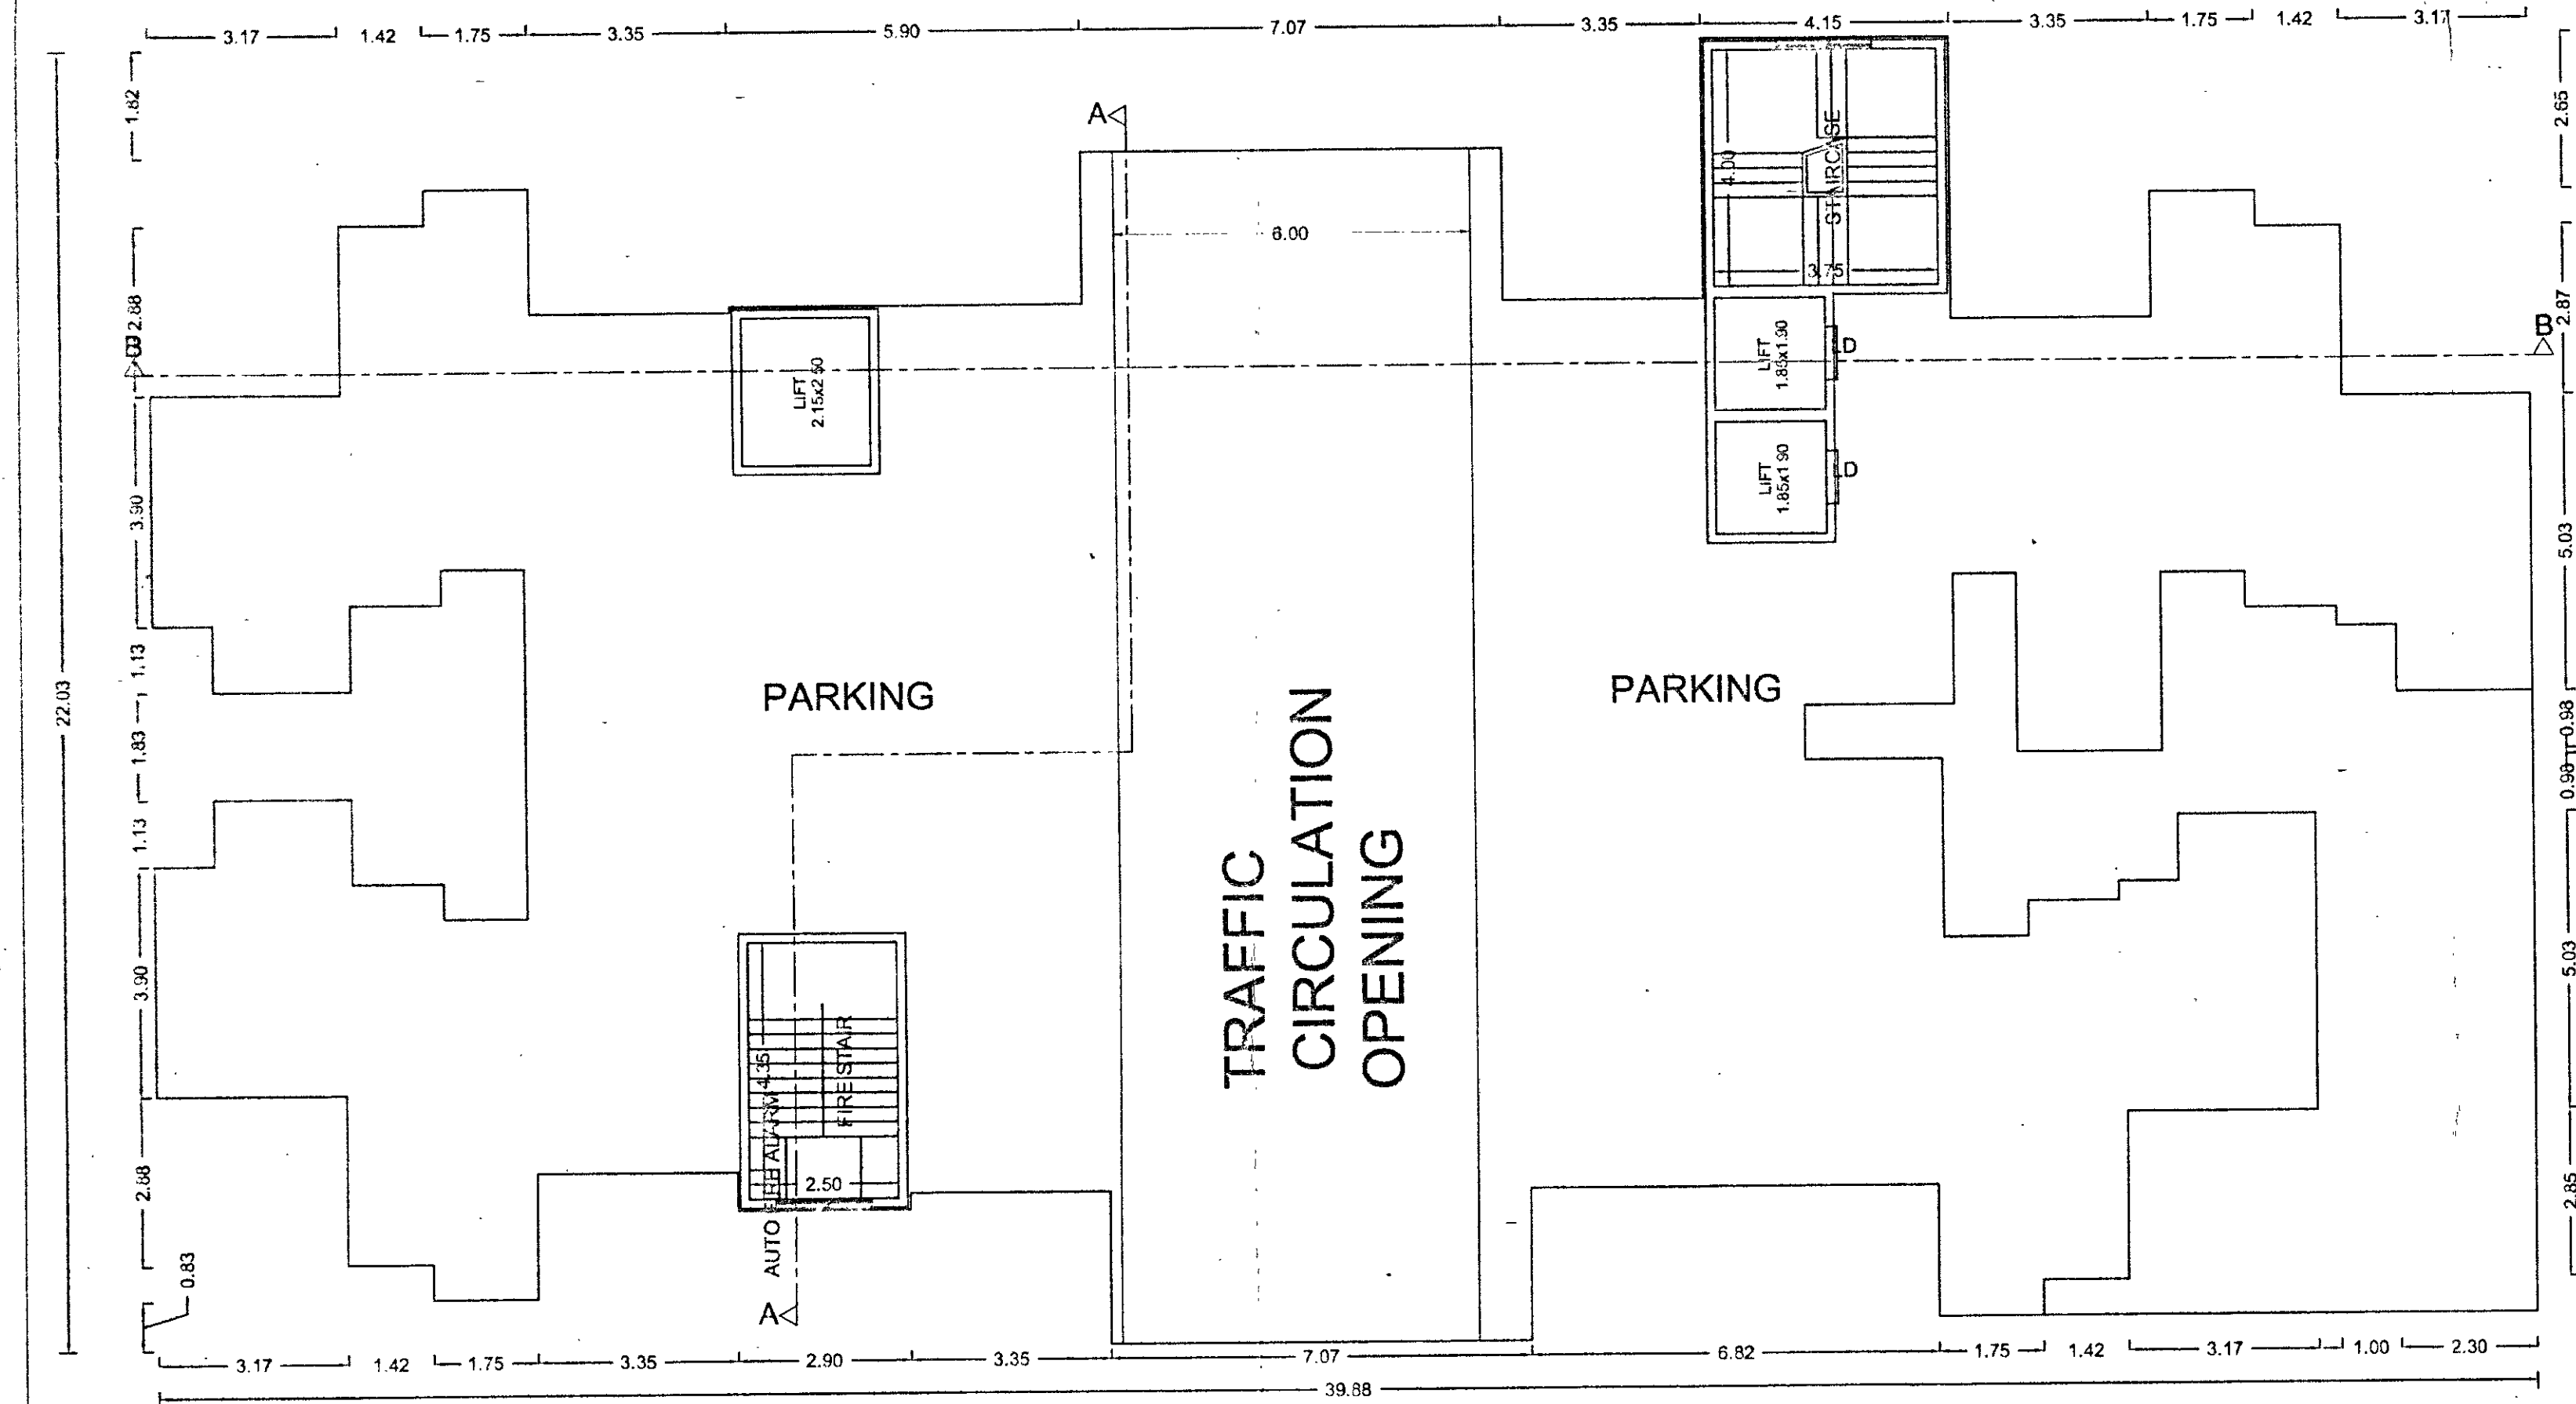


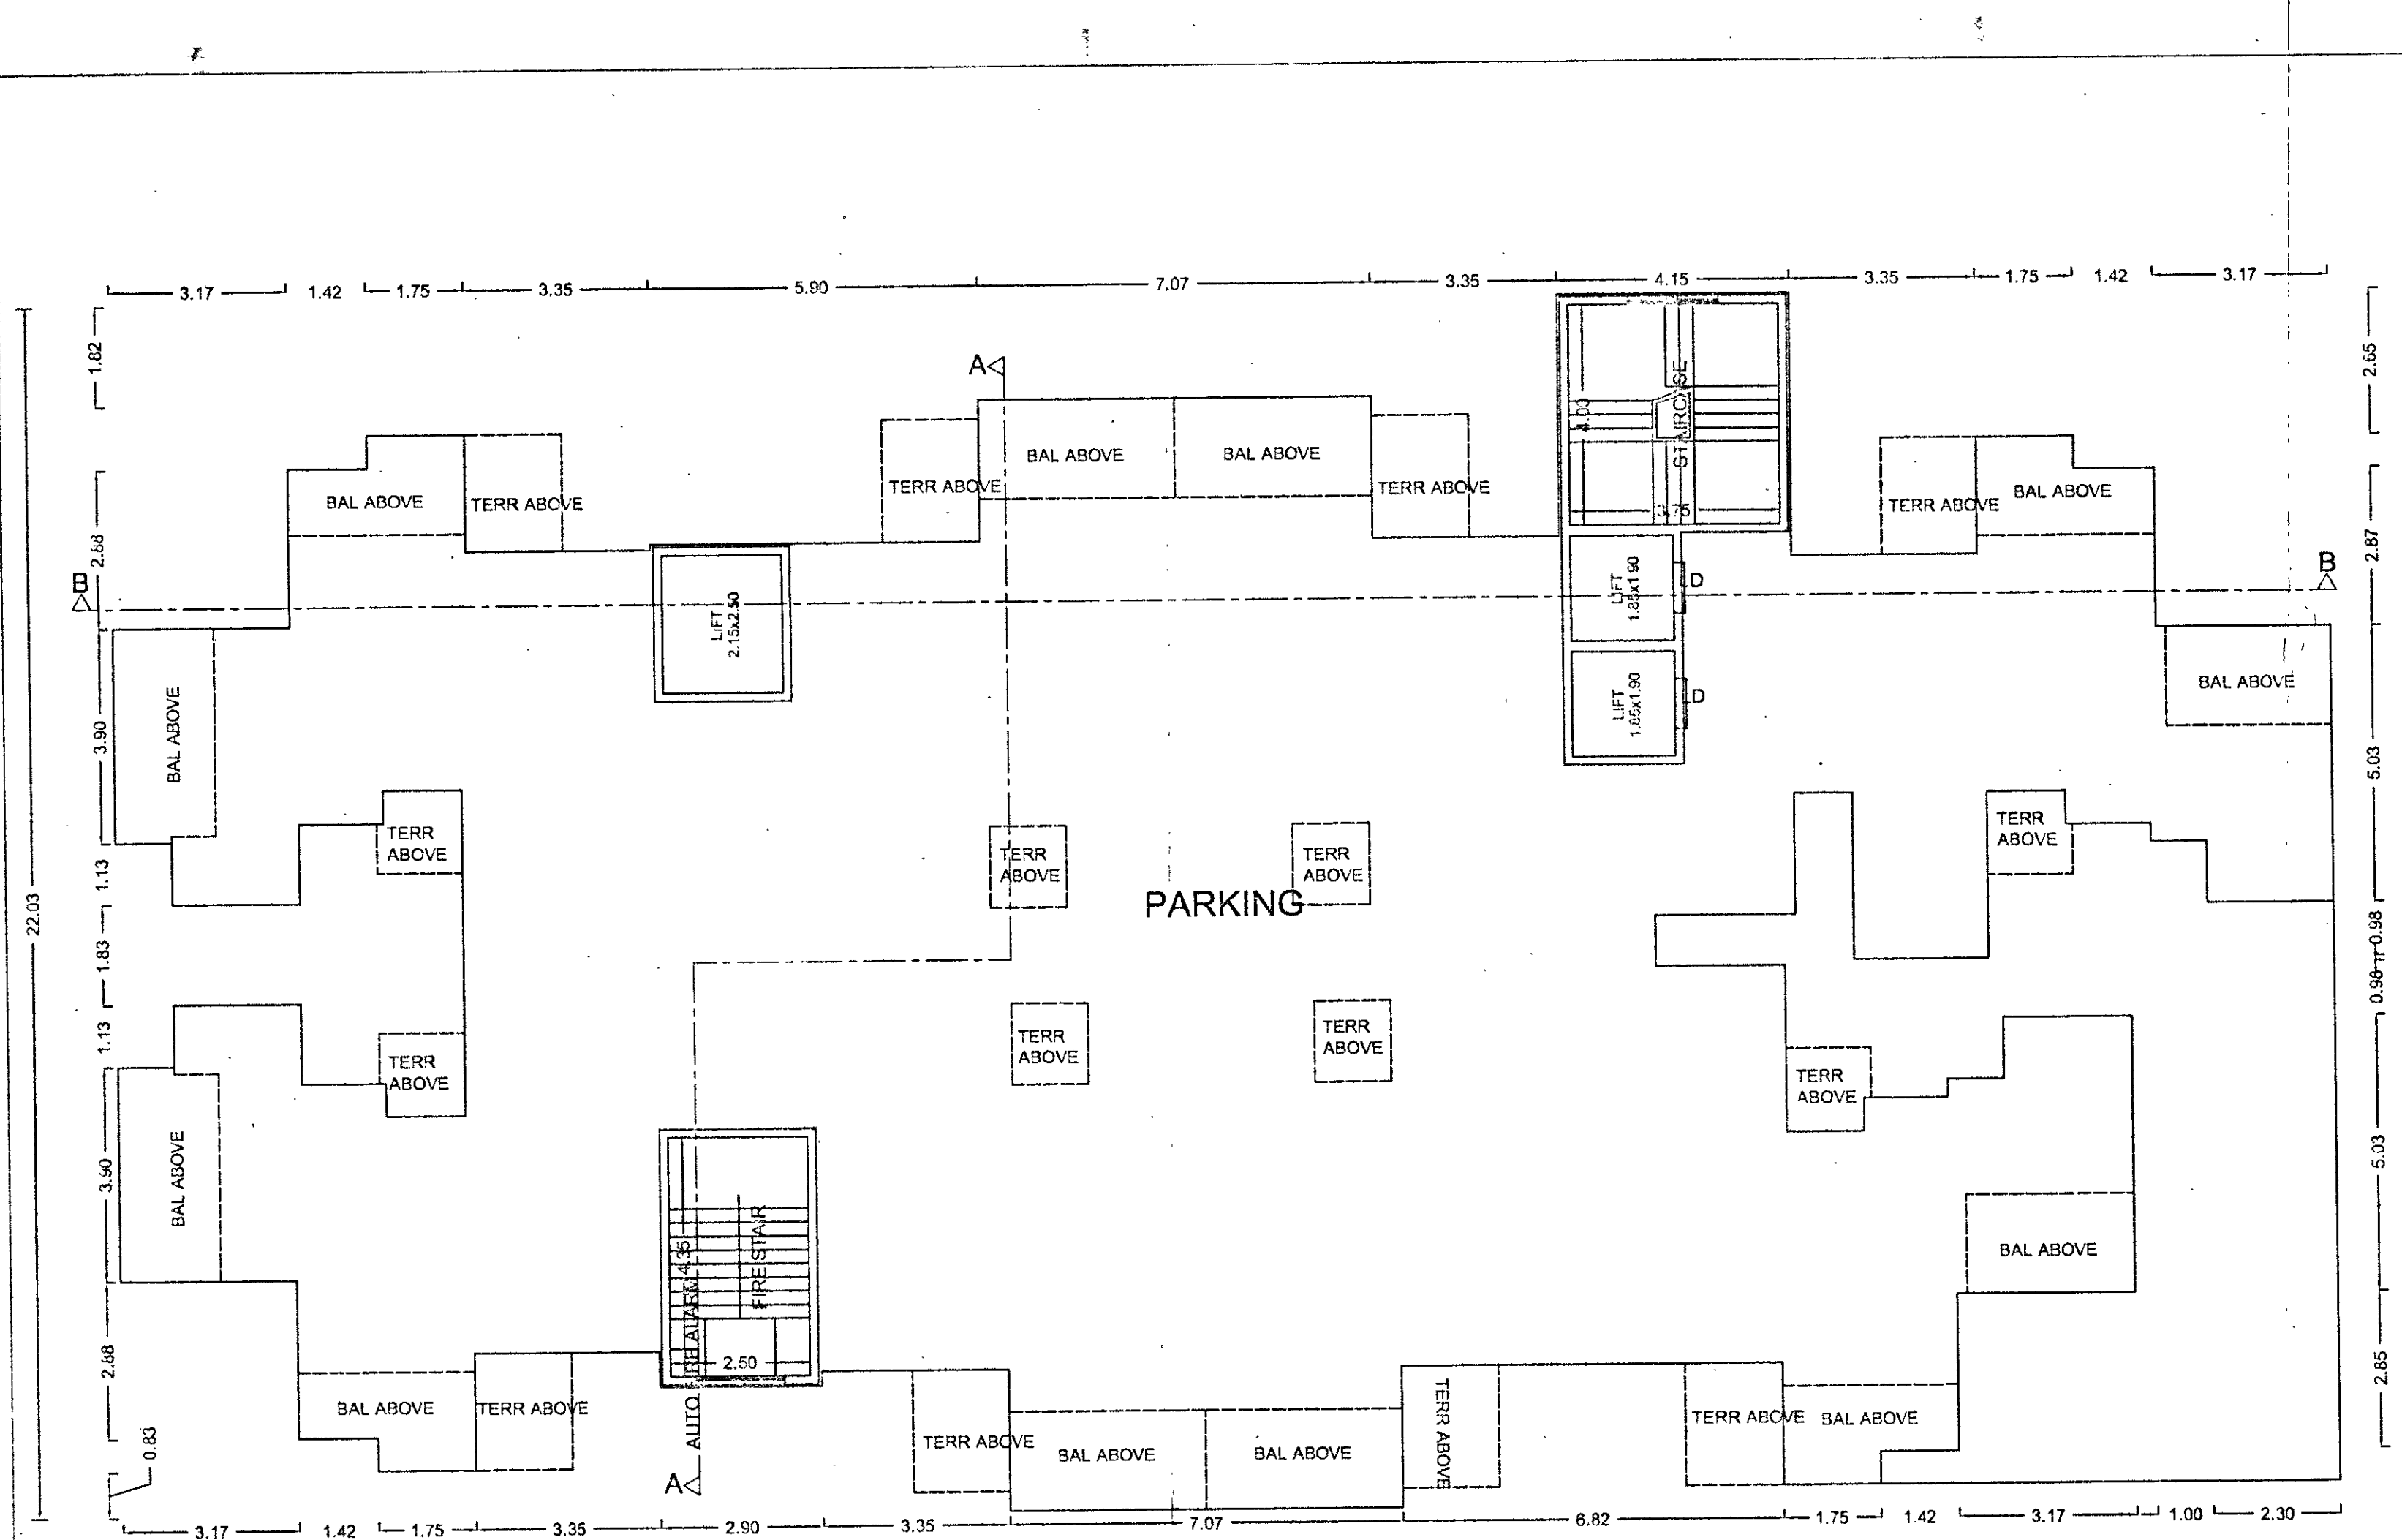

BL'DING: D WING

STAMP OF APPROVAL

Sanctioned by S.P. 17/04/18 67/2018

Subject to conditions mentioned in the

Office Order No. 29/12/18

even dated


Impd

29/12/18 P.M.18

O.C. Signed by S. Joint City Engineer

Joint City Engineer Building Permission Dept

PCMC, Pune-13

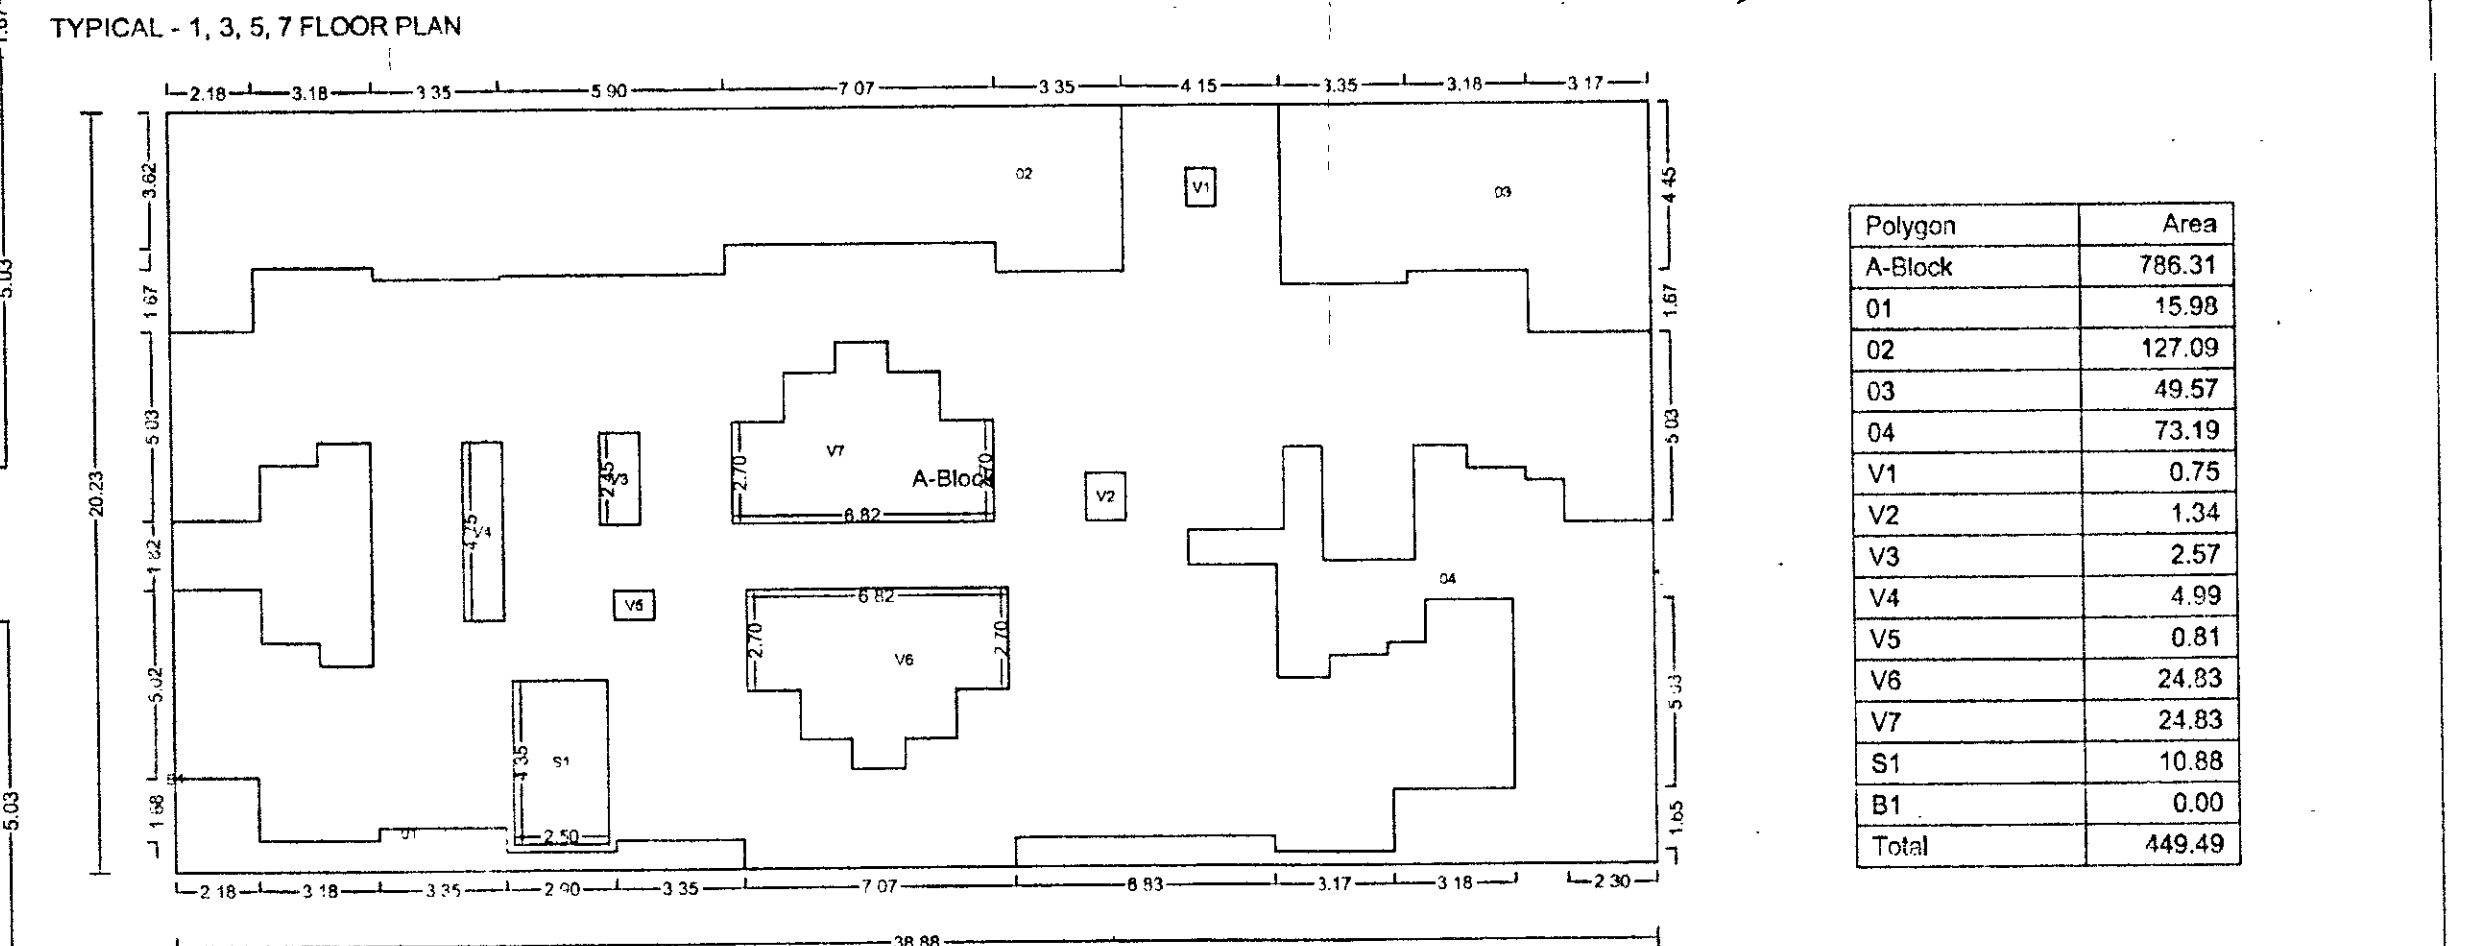

SCHEDULE OF OPENING: D WING

NAME	LENGTH	HEIGHT	NOS.
D2	0.75	2.10	54
D2	0.90	2.10	116
D1	0.90	2.10	92
D1	0.90	2.10	24
D	1.05	2.10	64
FD	1.31	2.10	62
FD	1.60	2.10	08
FD	1.61	2.10	08

SCHEDULE OF OPENING: D WING

NAME	LENGTH	HEIGHT	NOS.
V	0.60	1.20	124
W2	0.75	1.20	54
W1	1.30	1.20	38
W	1.50	1.20	80
W	1.81	1.20	54

TERRACE CALCULATIONS: D WING

FLOOR	SIZE	AREA	TOT. AREA
EIGHTH FLOOR	1.23 X 1.38 X 4	6.74	58.08
	1.45 X 1.53 X 2	4.42	
	1.74 X 2.13 X 2	7.29	
	1.74 X 2.23 X 2	7.70	
	1.61 X 2.23 X 1	3.59	
	1.68 X 2.23 X 2	7.45	
	1.61 X 2.13 X 1	3.43	
	1.51 X 1.53 X 2	4.61	
	1.38 X 2.50 X 4	13.75	
	1.38 X 1.48 X 4	8.11	
SEVENTH FLOOR	1.51 X 1.53 X 4	8.93	47.44
	1.74 X 2.13 X 3	11.08	
	1.74 X 2.23 X 5	19.33	
	1.23 X 1.38 X 4	6.74	40.34
	1.45 X 1.53 X 2	4.42	
	1.74 X 2.13 X 2	7.29	
	1.74 X 2.23 X 2	7.70	
	1.61 X 2.23 X 1	3.59	
	1.68 X 2.23 X 1	3.73	
	1.38 X 2.50 X 2	6.88	
	1.38 X 1.48 X 4	8.11	
	1.51 X 1.53 X 4	8.93	
	1.74 X 2.13 X 3	11.08	
	1.74 X 2.23 X 5	19.33	
FOURTH FLOOR	1.23 X 1.38 X 4	6.74	58.98
	1.45 X 1.53 X 2	4.42	
	1.74 X 2.13 X 2	7.29	
	1.74 X 2.23 X 2	7.70	
	1.61 X 2.23 X 1	3.59	
	1.68 X 2.23 X 2	7.45	
	1.61 X 2.13 X 1	3.43	
	1.51 X 1.53 X 2	4.61	
	1.38 X 2.50 X 4	13.75	
THIRD FLOOR	1.38 X 1.48 X 4	8.11	47.44
	1.51 X 1.53 X 4	8.93	
	1.74 X 2.13 X 3	11.08	
	1.74 X 2.23 X 5	19.33	
	1.23 X 1.38 X 4	6.74	
	1.45 X 1.53 X 2	4.42	
	1.74 X 2.13 X 2	7.29	
	1.74 X 2.23 X 2	7.70	
	1.61 X 2.23 X 1	3.59	
	1.68 X 2.23 X 2	7.45	
	1.61 X 2.13 X 1	3.43	
	1.51 X 1.53 X 2	4.61	
	1.38 X 2.50 X 4	13.75	
SECOND FLOOR	1.38 X 1.48 X 4	8.11	47.44
	1.51 X 1.53 X 4	8.93	
	1.74 X 2.13 X 3	11.08	
	1.74 X 2.23 X 5	19.33	
	1.23 X 1.38 X 4	6.74	
	1.45 X 1.53 X 2	4.42	
	1.74 X 2.13 X 2	7.29	
	1.74 X 2.23 X 2	7.70	
	1.61 X 2.23 X 1	3.59	
	1.68 X 2.23 X 2	7.45	
	1.61 X 2.13 X 1	3.43	
	1.51 X 1.53 X 2	4.61	
	1.38 X 2.50 X 4	13.75	
FIRST FLOOR	1.38 X 1.48 X 4	8.11	47.44
	1.51 X 1.53 X 4	8.93	
	1.74 X 2.13 X 3	11.08	
	1.74 X 2.23 X 5	19.33	
	1.23 X 1.38 X 4	6.74	
	1.45 X 1.53 X 2	4.42	
	1.74 X 2.13 X 2	7.29	
	1.74 X 2.23 X 2	7.70	
	1.61 X 2.23 X 1	3.59	
	1.68 X 2.23 X 2	7.45	
	1.61 X 2.13 X 1	3.43	
	1.51 X 1.53 X 2	4.61	
	1.38 X 2.50 X 4	13.75	
Total			407.05

BALCONY CALCULATIONS: D WING

FLOOR	SIZE	AREA	TOT. AREA
EIGHTH FLOOR	1.80 X 3.18 X 4	19.44	52.71
	1.80 X 3.54 X 4	25.47	
	1.00 X 3.90 X 2	7.80	
SEVENTH FLOOR	1.80 X 3.18 X 4	19.44	52.71
	1.80 X 3.54 X 4	25.47	
	1.00 X 3.90 X 2	7.80	
SIXTH FLOOR	1.80 X 3.18 X 2	9.72	42.99
	1.80 X 3.54 X 2	12.70	
	1.00 X 3.90 X 4	25.47	
FIFTH FLOOR	1.80 X 3.18 X 4	19.44	52.71
	1.80 X 3.54 X 4	25.47	
	1.00 X 3.90 X 2	7.80	
FOURTH FLOOR	1.80 X 3.18 X 4	19.44	52.71
	1.80 X 3.54 X 4	25.47	
	1.00 X 3.90 X 2	7.80	
THIRD FLOOR	1.80 X 3.18 X 4	19.44	52.71
	1.80 X 3.54 X 4	25.47	
	1.00 X 3.90 X 2	7.80	
SECOND FLOOR	1.80 X 3.18 X 4	19.44	52.71
	1.80 X 3.54 X 4	25.47	
	1.00 X 3.90 X 2	7.80	
FIRST FLOOR	1.80 X 3.18 X 4	19.44	52.71
	1.80 X 3.54 X 4	25.47	
	1.00 X 3.90 X 2	7.80	
Total			411.85

OWNER'S NAME: Mr D.V. ALLHAT & OTHER THROUGH ROAD MS TULIP PROPE

Mr. Sanjay H. Varna Mr. Anand B. Shirke

PROJECT: SURVEY NO: 106,107,108,113,114,115 HISSA NO: TULIP PROPERTIES

PLOT NO: 106,107,108,113,114,115 CTS NO: 106,107,108,113,114,115

DESCRIPTION: REGULAR TRACK, VILLAGE-MOSHI ARCHITECT'S SIGN

ARCHITECT: Usha Rangarajani Lic No: CA/991/3423

PLOT NO 32 SECTOR NO 26 IN GROUND TEMPLE ROAD, RAJIV PRADESHWAR PUNE-411001

JOB NO. DRG NO. SCALE DRAWN BY CHECKED BY

KEY NO. 1/100 SHEET NO. 6/110

WARD NO. 106,107,108,113,114,115 DATE: 15 Oct 2018

This is a system generated drawing as per the soft copy submitted by the Architect/ License Engineer