
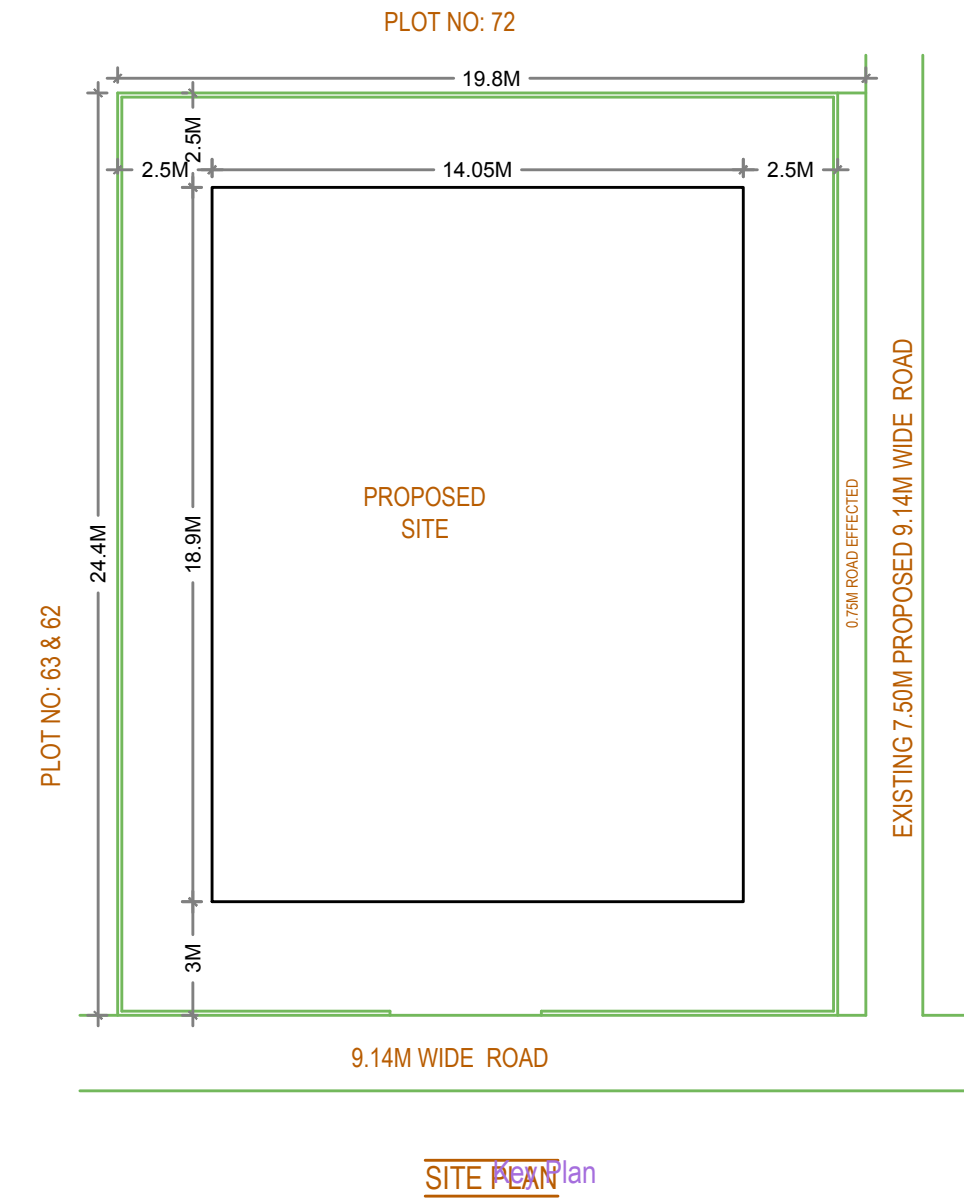
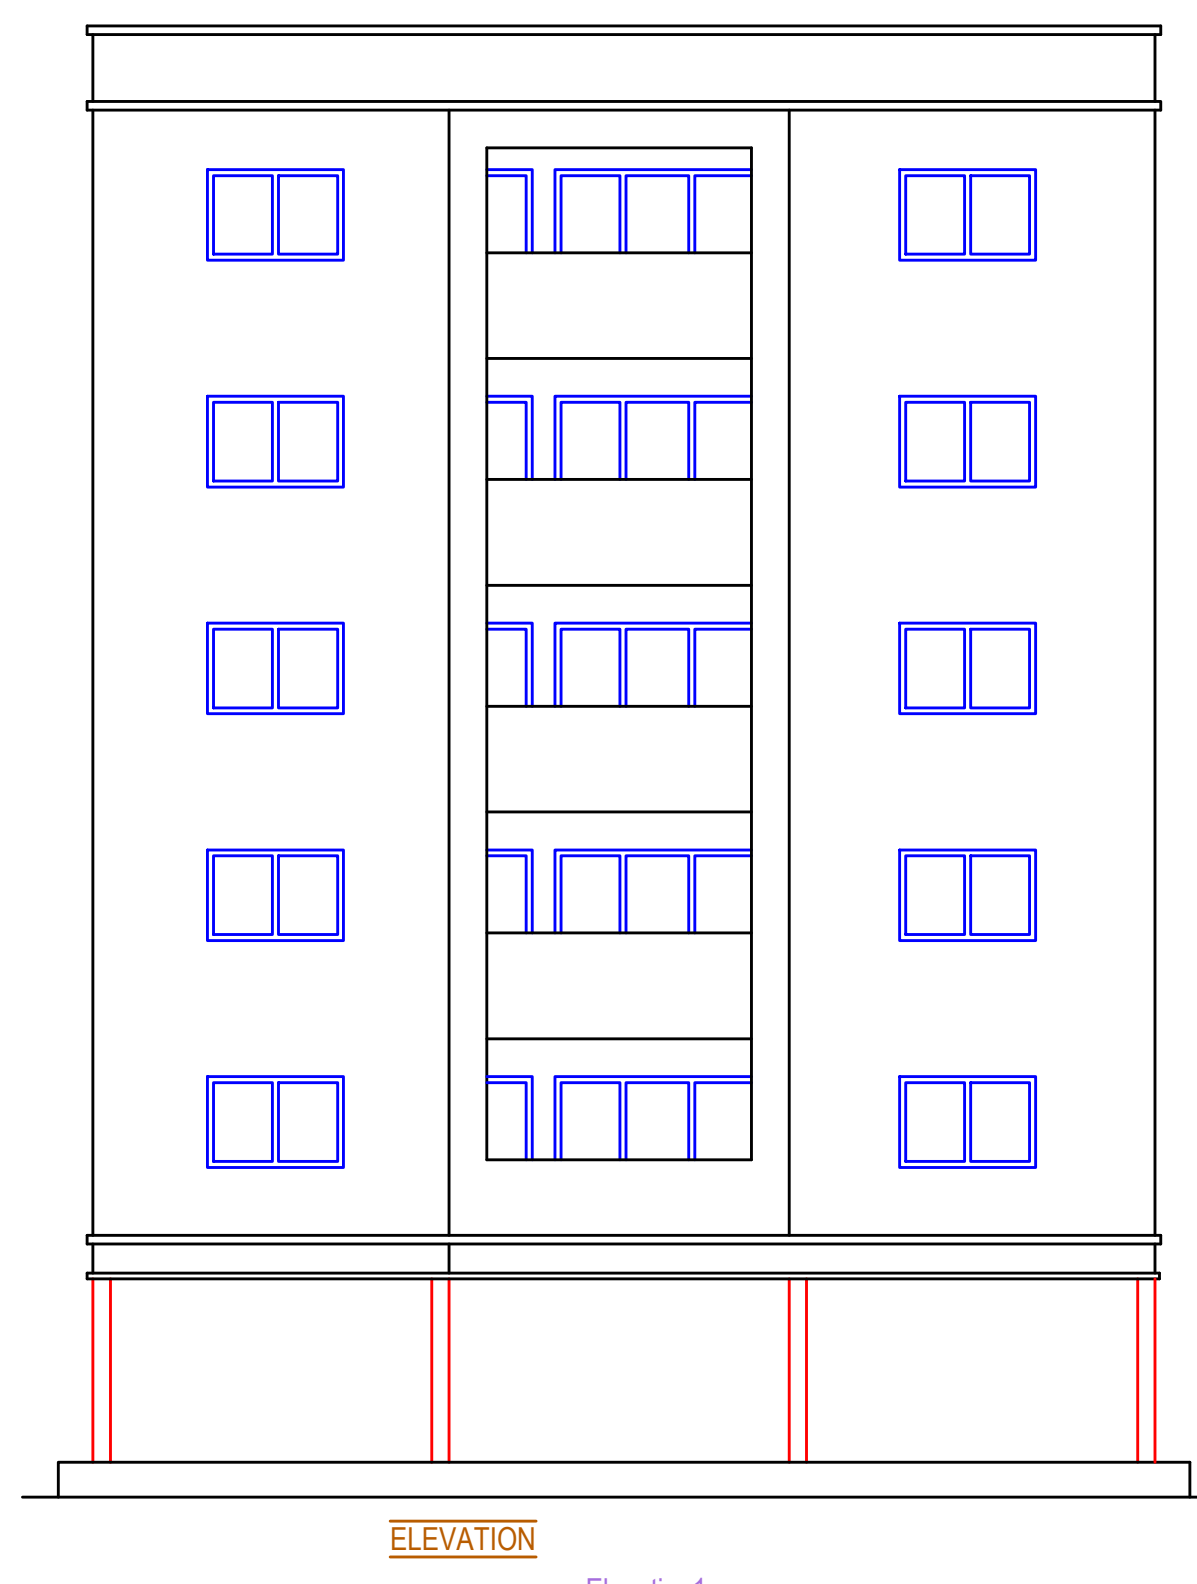
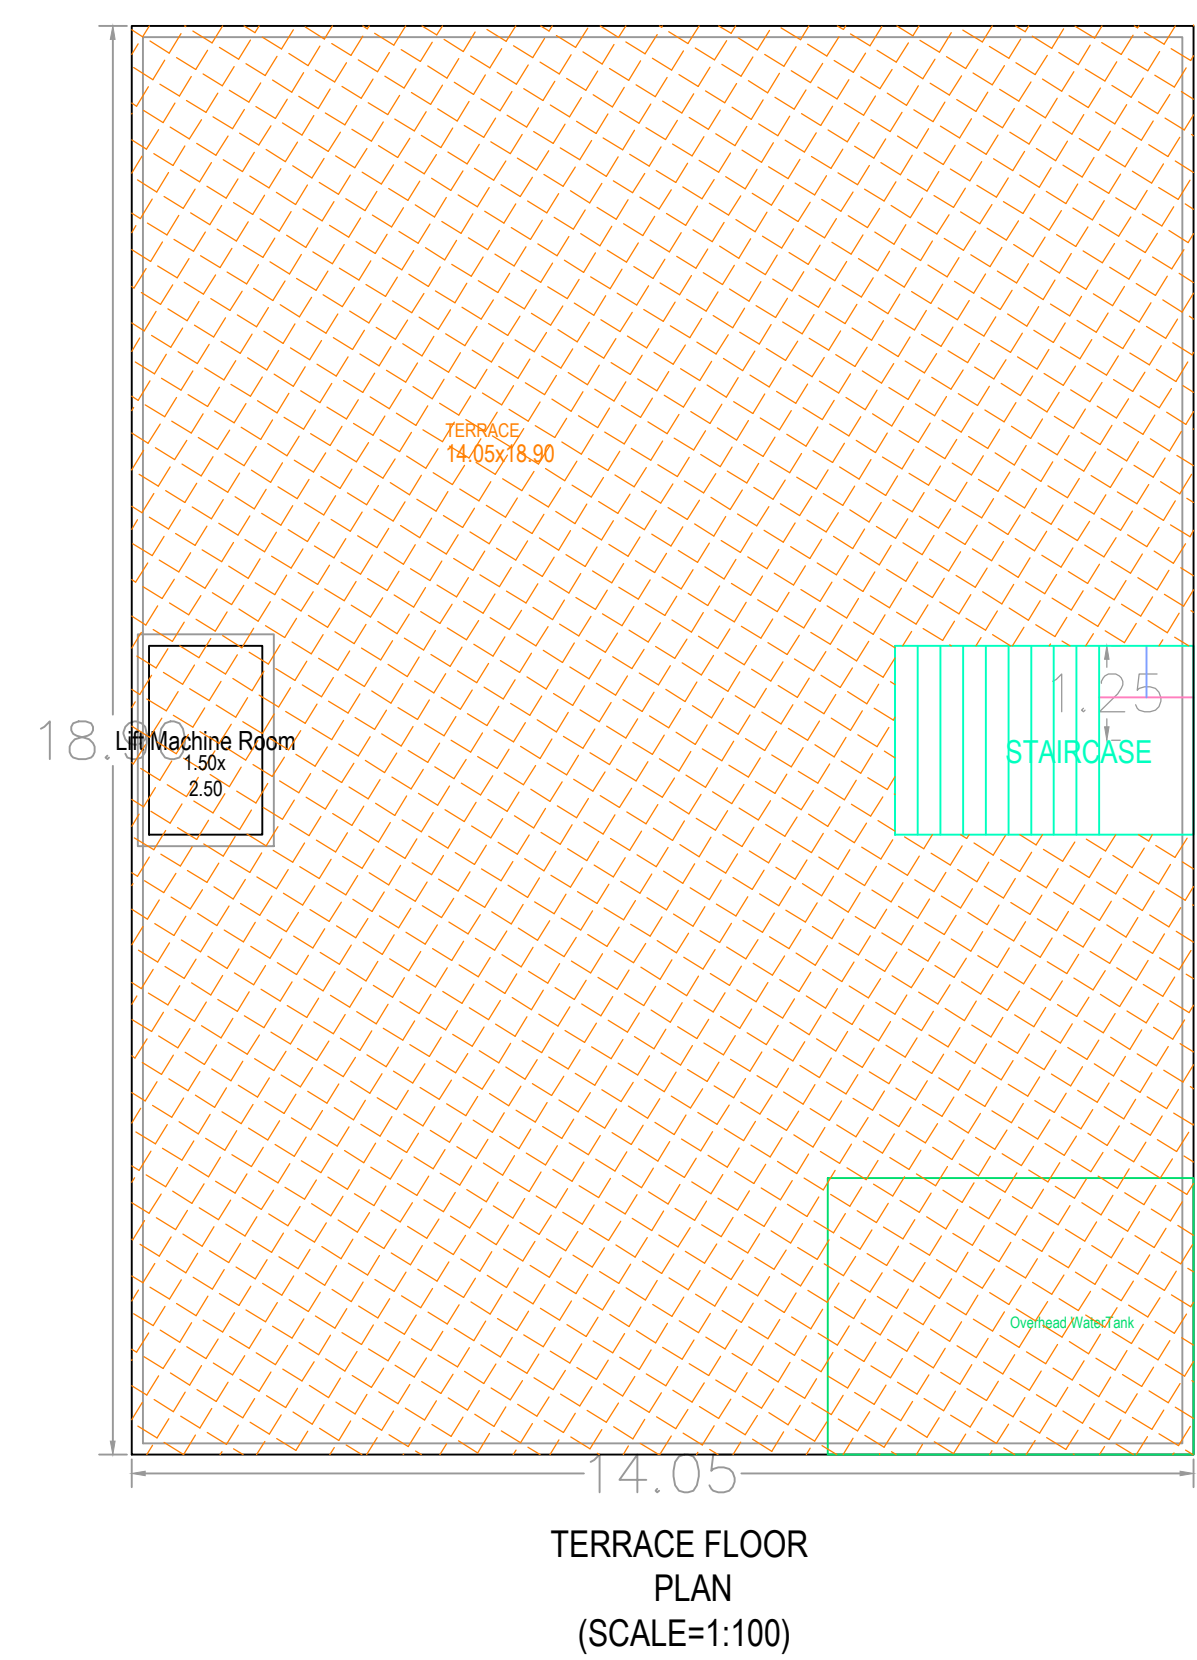


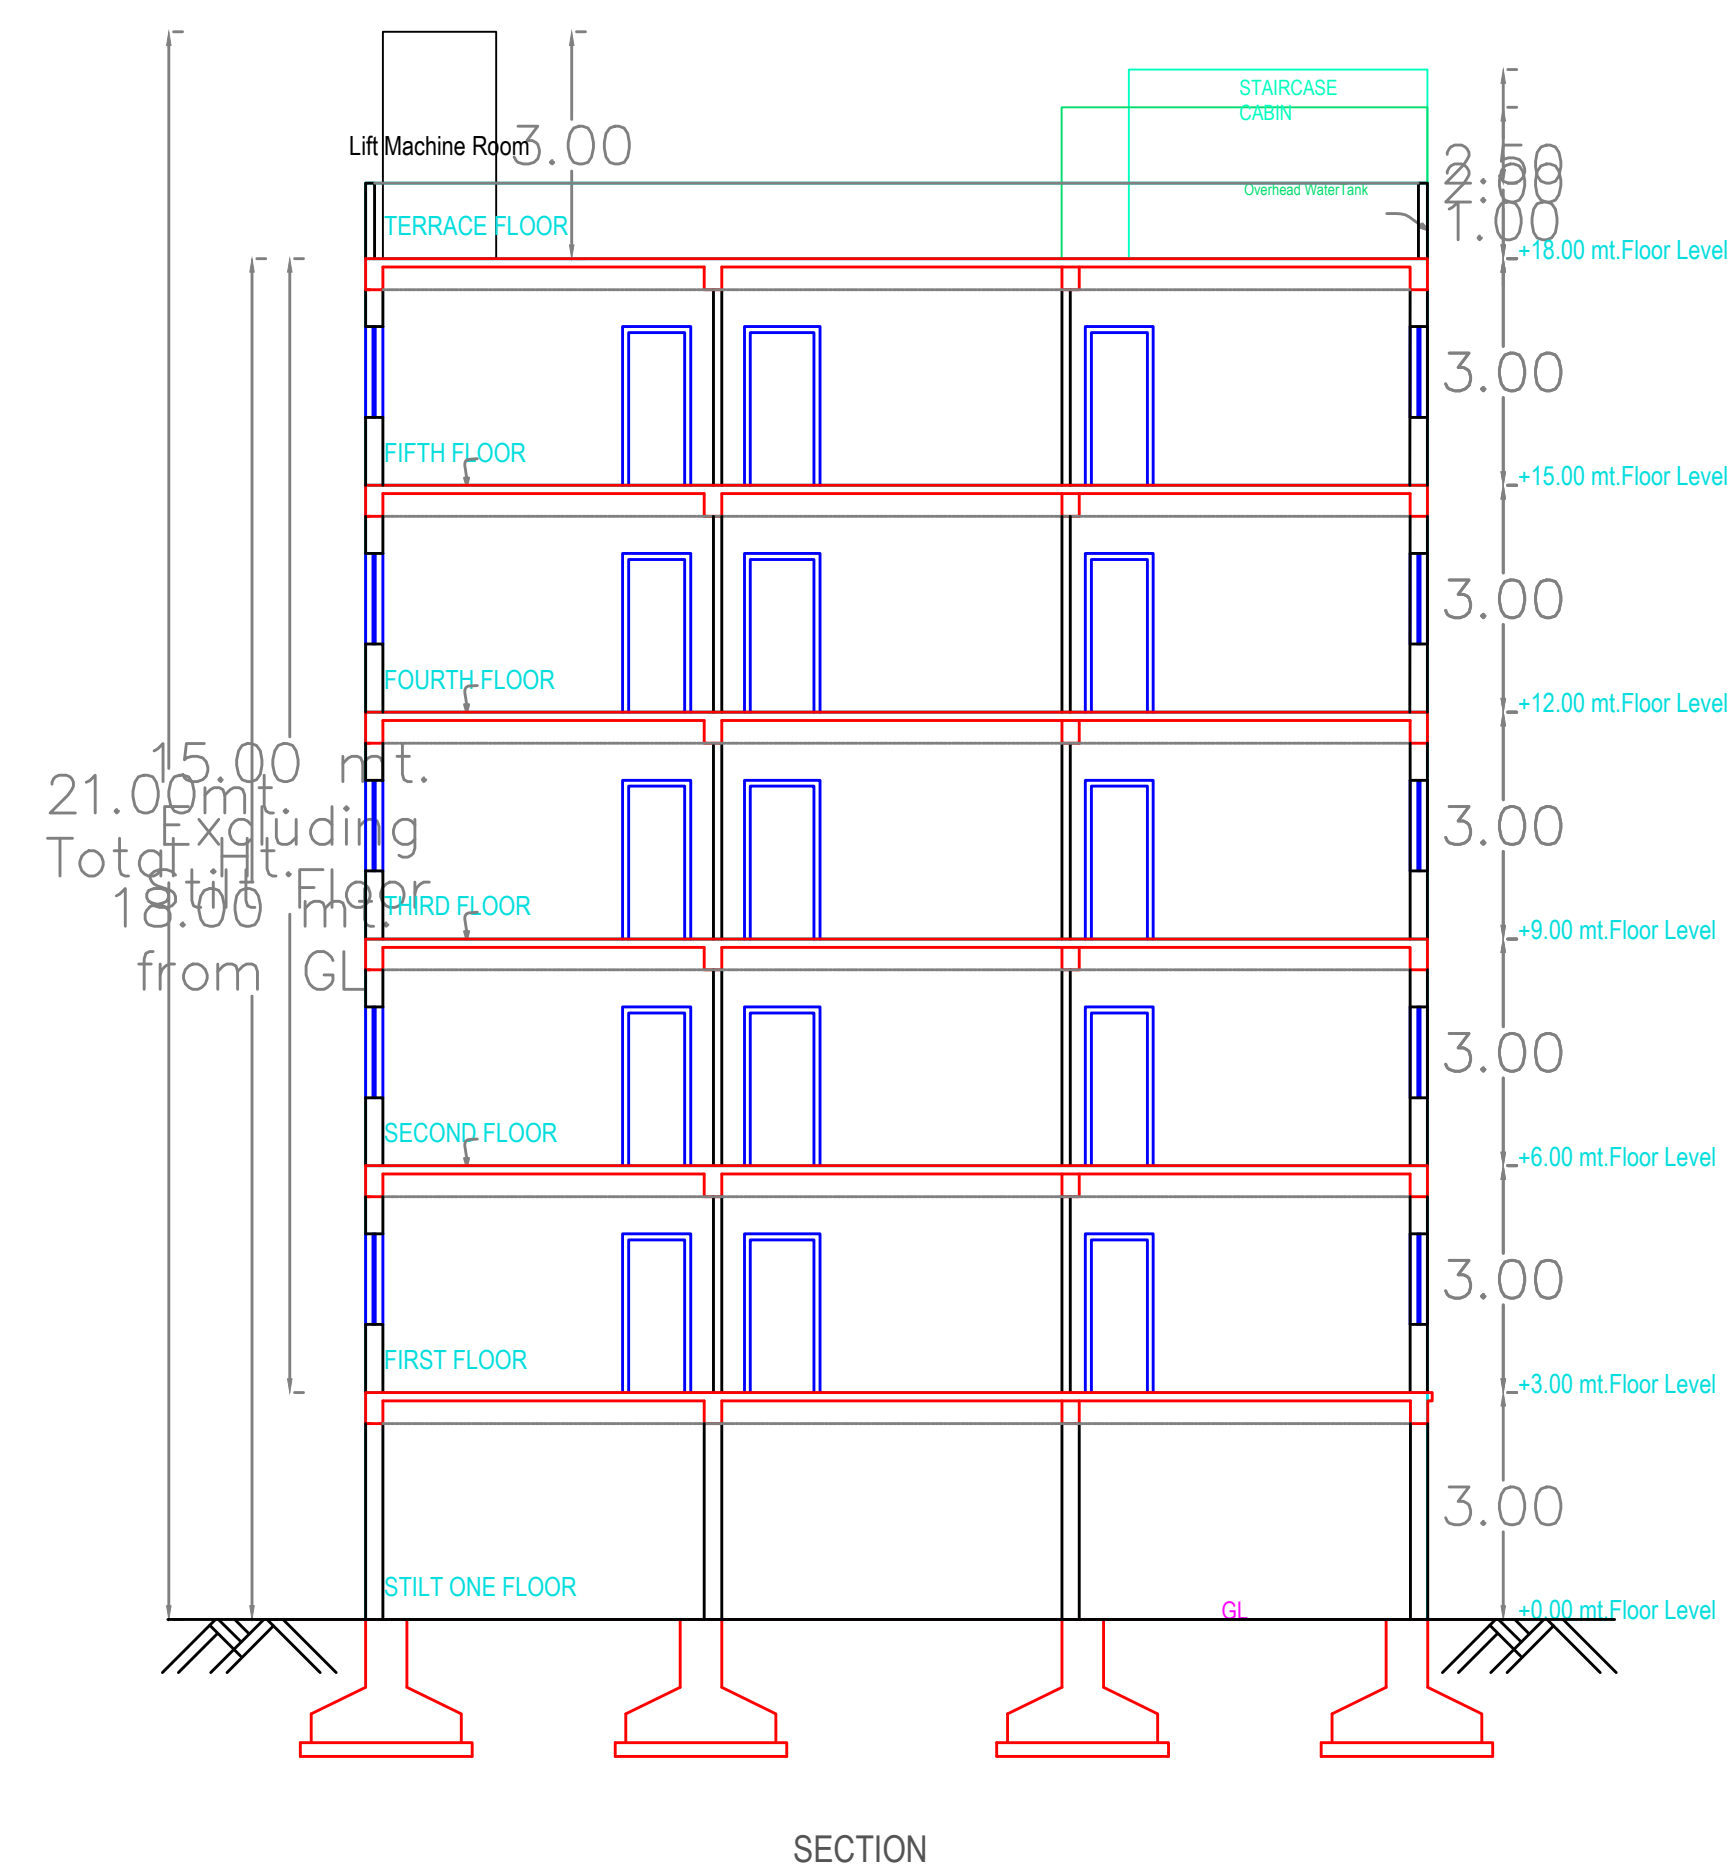

BUILDING USE/SUBUSE DETAILS				
BUILDING NAME	BUILDING USE	BUILDING SUBUSE	BUILDING TYPE	FLOOR DETAILS
PROP (SREE LAKSHMI)	Residential	Residential Apartment Bldg	NA	1 Silt + 5 upper floors

AREA STATEMENT	
PROJECT DETAIL :	
INWARD NO. :	TS/06759/2022
PROJECT TYPE :	Building Permission
NATURE OF DEVELOPMENT :	New
SUB LOCATION :	New Areas / Approved Layout Areas
STREET NAME :	
DISTRICT NAME :	
STATE NAME :	TELANGANA
PNOWCODE :	
MAHAL :	
PLOT USE :	Residential
PLOT SUB USE :	Residential Apartment Bldg
PLOT NEAR BY NOTIFIED RELEGIOUS STRUCTURE :	NA
LAND USE ZONE :	NA
LAND SUBMISSION ZONE :	NA
ABUTTING ROAD WIDTH :	0
PLOT NO. :	
SURVEY NO. :	
NORTH SIDE DETAIL :	-
SOUTH SIDE DETAIL :	-
EAST SIDE DETAIL :	-
WEST SIDE DETAIL :	-
AREA DETAILS :	SQ.MT.
AREA OF PLOT (Minimum)	483.12
DEDUCTION FOR NET PLOT AREA	
ROAD AFFECTED AREA/ROAD WIDENING AREA	18.30
PLAY AREA	1.93
Total	20.23
NET AREA OF PLOT	462.89
ROAD AFFECTED AREA	18.30
TOTAL UPPER FLOORS	18.30
BALANCE AREA OF PLOT	464.82
VACANT PLOT AREA	197.34
COVERAGE	
PROPOSED COVERAGE AREA (57.13%)	265.55
NET BUILD AREA	1327.75
NET ROAD AFFECTED AREA	1349.21
BUILT UP AREA	1614.81
MORTGAGE AREA	137.72
EXTRA INSTALMENT MORTGAGE AREA	0.00
PROPOSED NUMBER OF PARKINGS	0

PROJECT TITLE :	NET AREA OF PLOT	462.89
PLAN SHOWING THE PROPOSED CONSTRUCTION OF	ROAD AFFECTED AREA	18.30
RESIDENTIAL APARTMENT WITH STILT & UPPER FLOORS	STILT & UPPER FLOORS	18.30
BUILDING ON PLOT BEARING 73 & 74,	BALANCE AREA OF PLOT	494.82
SY. NOS 9/1/F, WARD NO: 11, BLOCK NO: 11, SITUATED AT HARIPURI COLONY,	VACANT PLOT AREA	197.34
MANDAL SAKRETH NAGAR, VILLAGE MANJURU ROAD	COVERED AREA	205.55
	PROPOSED COVERAGE AREA (57.11%)	265.55
	NET BALANCE AREA	
	RESIDENTIAL NET AREA	1327.75
DISTRICT RANGA REDDY , TELANGANA STATE.	BUILT UP AREA	
		1349.21

[illegible][illegible]

COLOR INDEX PLOT BOUNDARY ABUTTING ROAD PROPOSED CONSTRUCTION COMMON PLOT ROAD WIDENING AREA EXISTING (To be retained) EXISTING (To be demolished)		
OWNER'S NAME AND SIGNATURE		
BUILDER'S NAME AND SIGNATURE		
ARCHITECT'S NAME AND SIGNATURE		
STRUCTURAL ENGINEER'S NAME AND SIGNATURE		

Note: All dimensions are in meters.