




PROPOSED PARKING STATEMENT		
LEVEL	CAR	SCOOTER
LOWER PARKING FLOOR	78	128
GROUND PARKING FLOOR	28	61
UPPER PARKING FLOOR	30	71
TOTAL	136	260

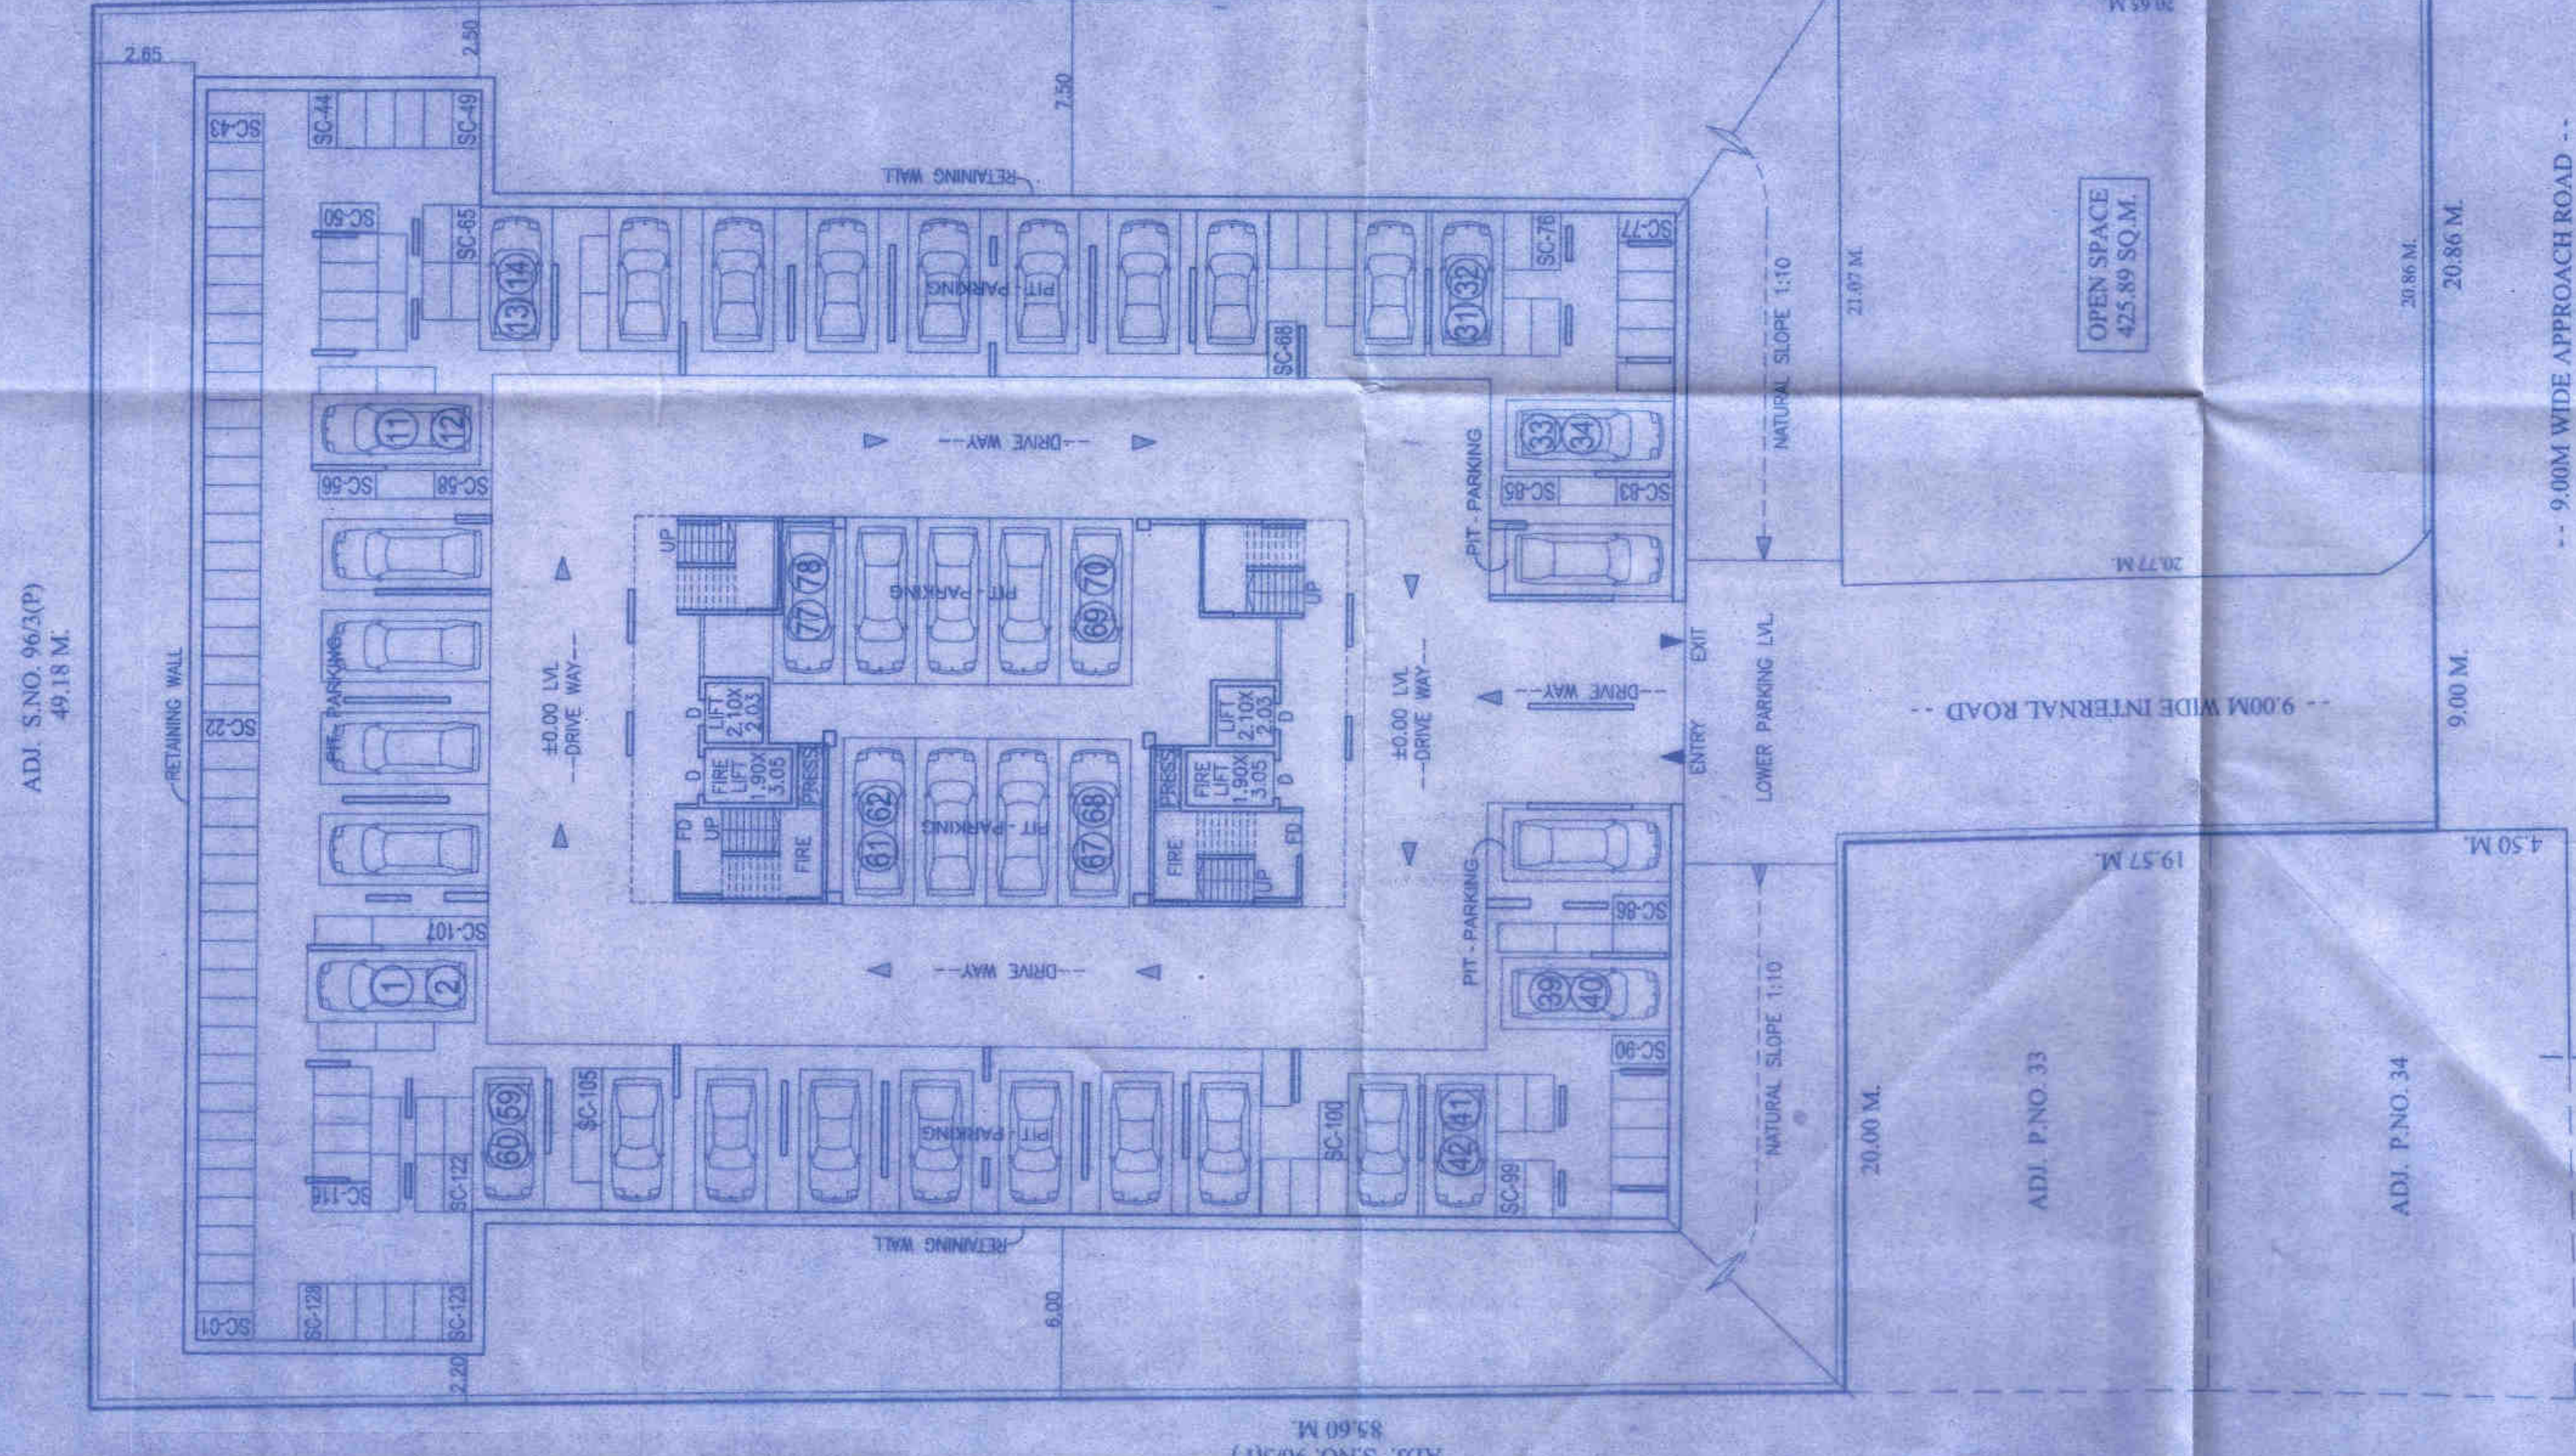

LOWER PARKING LAYOUT PLAN

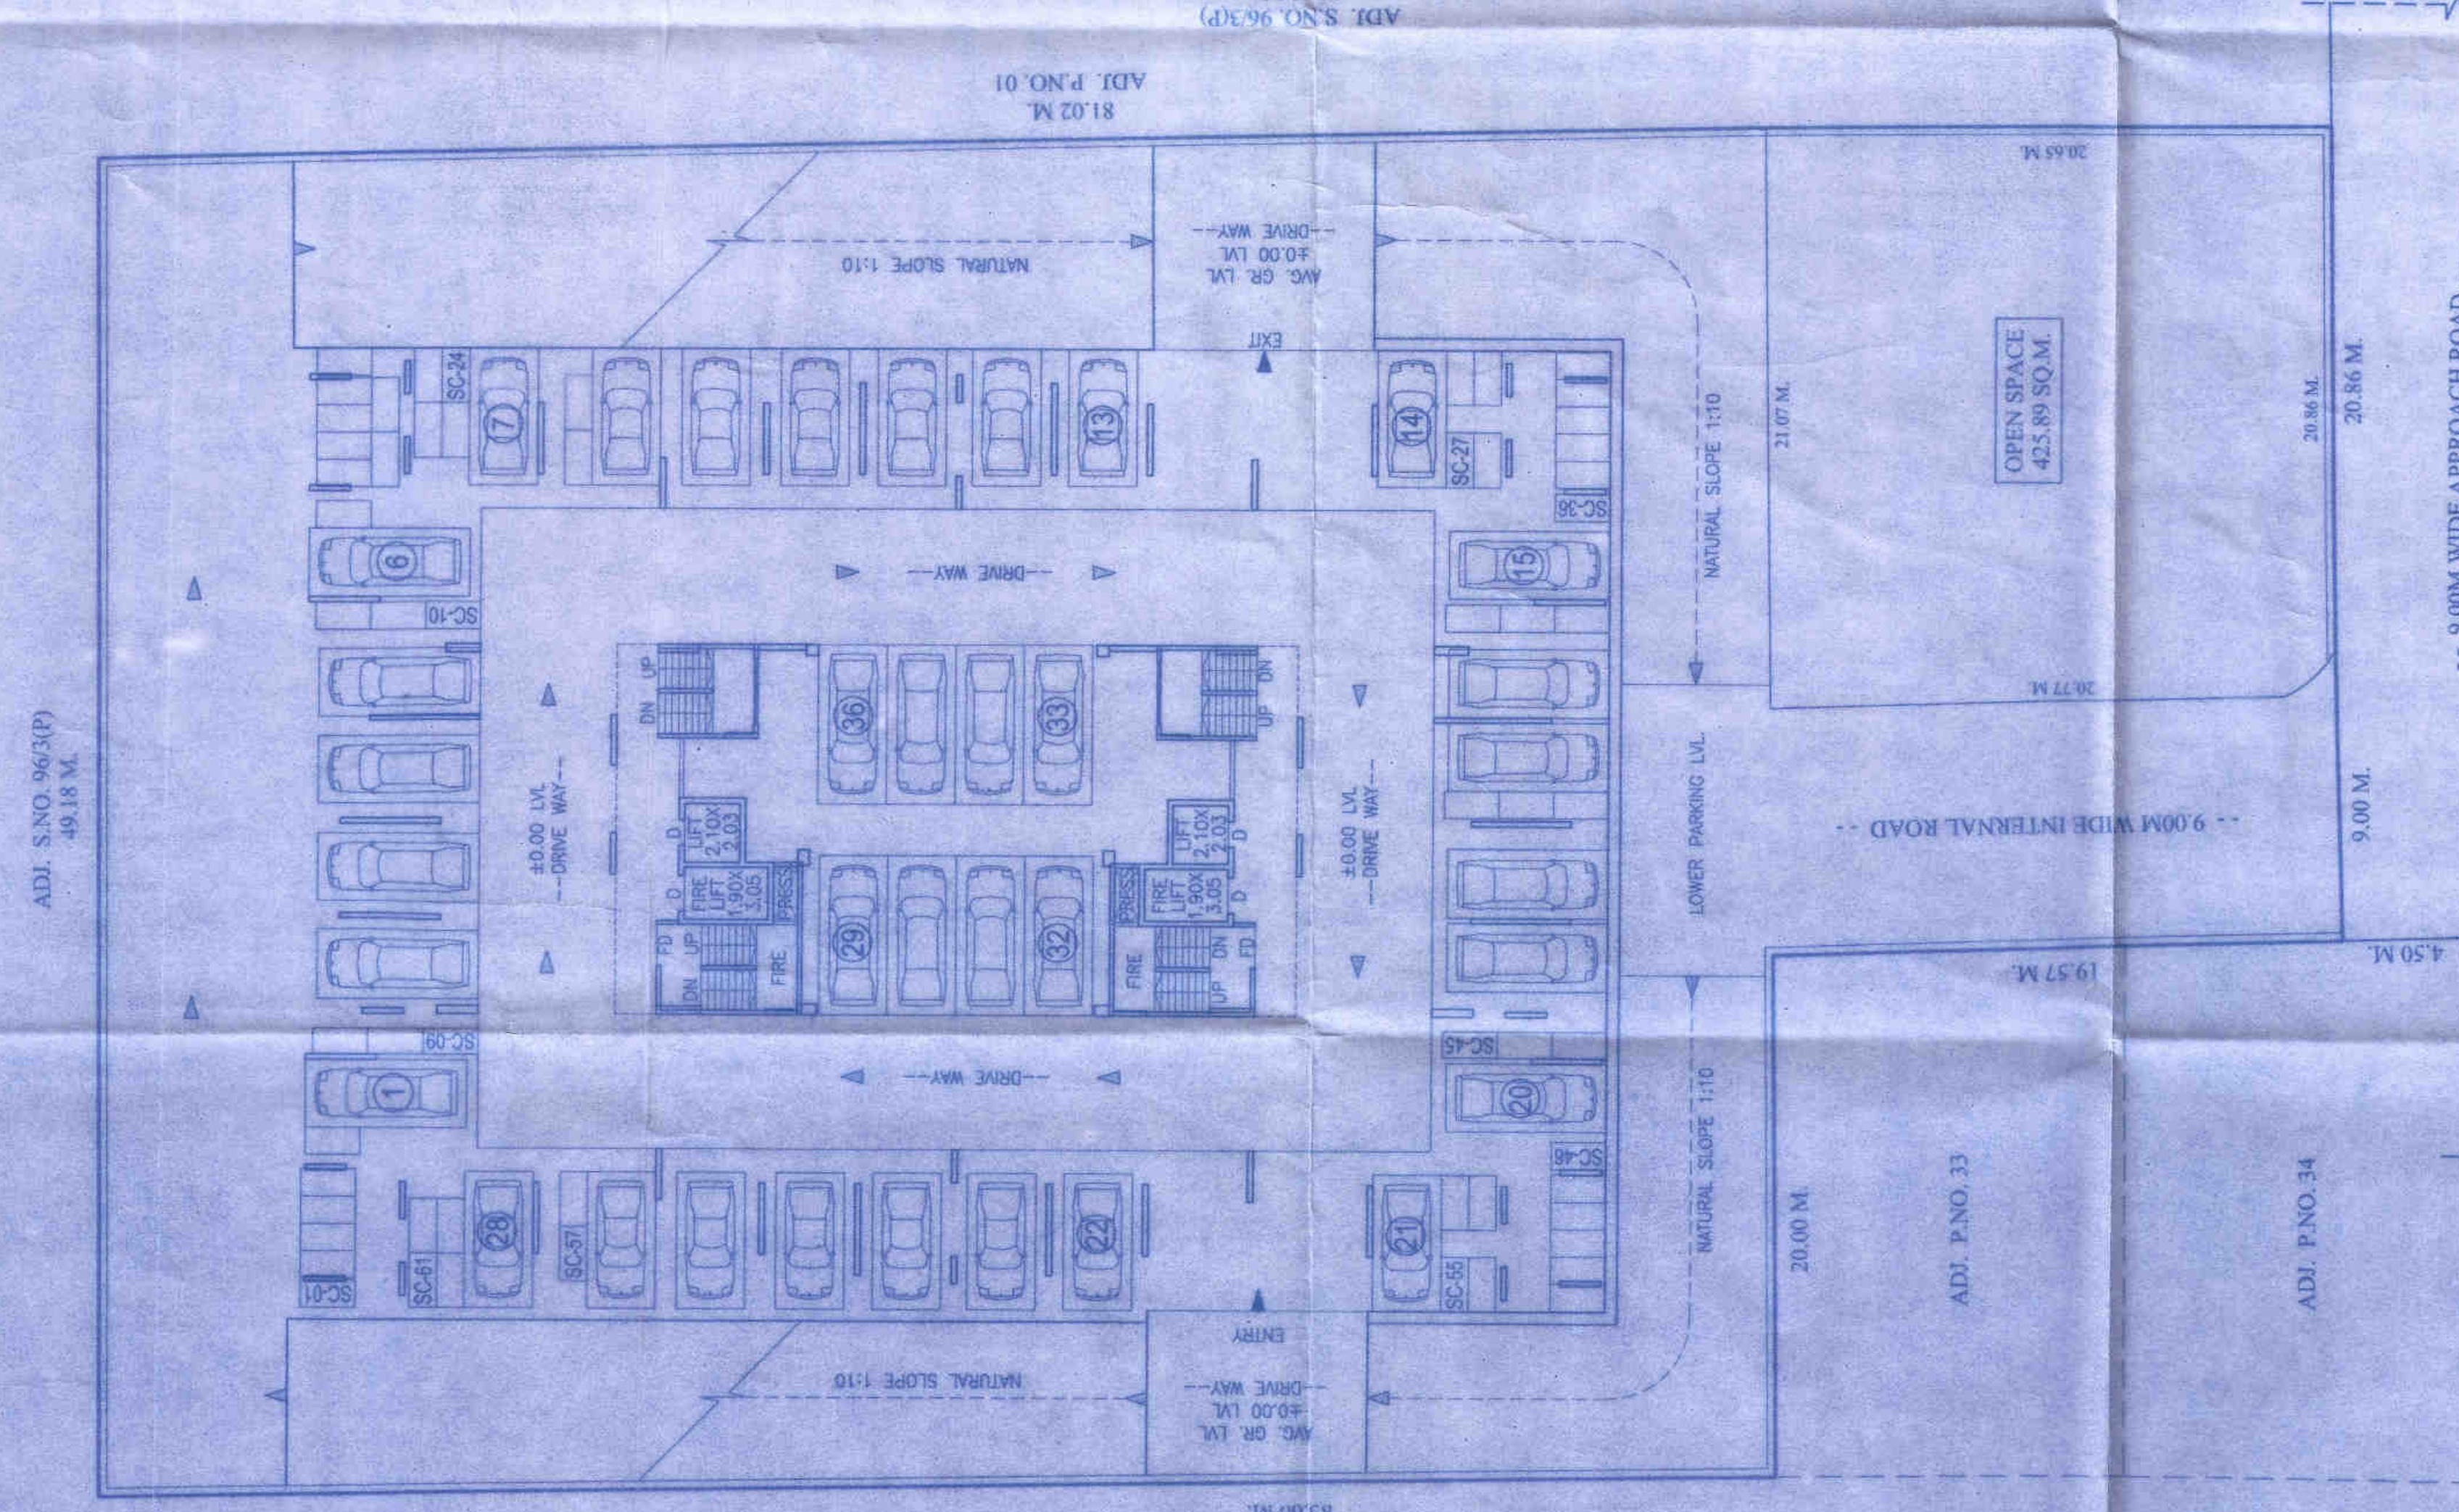

GROUND PARKING LAYOUT PLAN

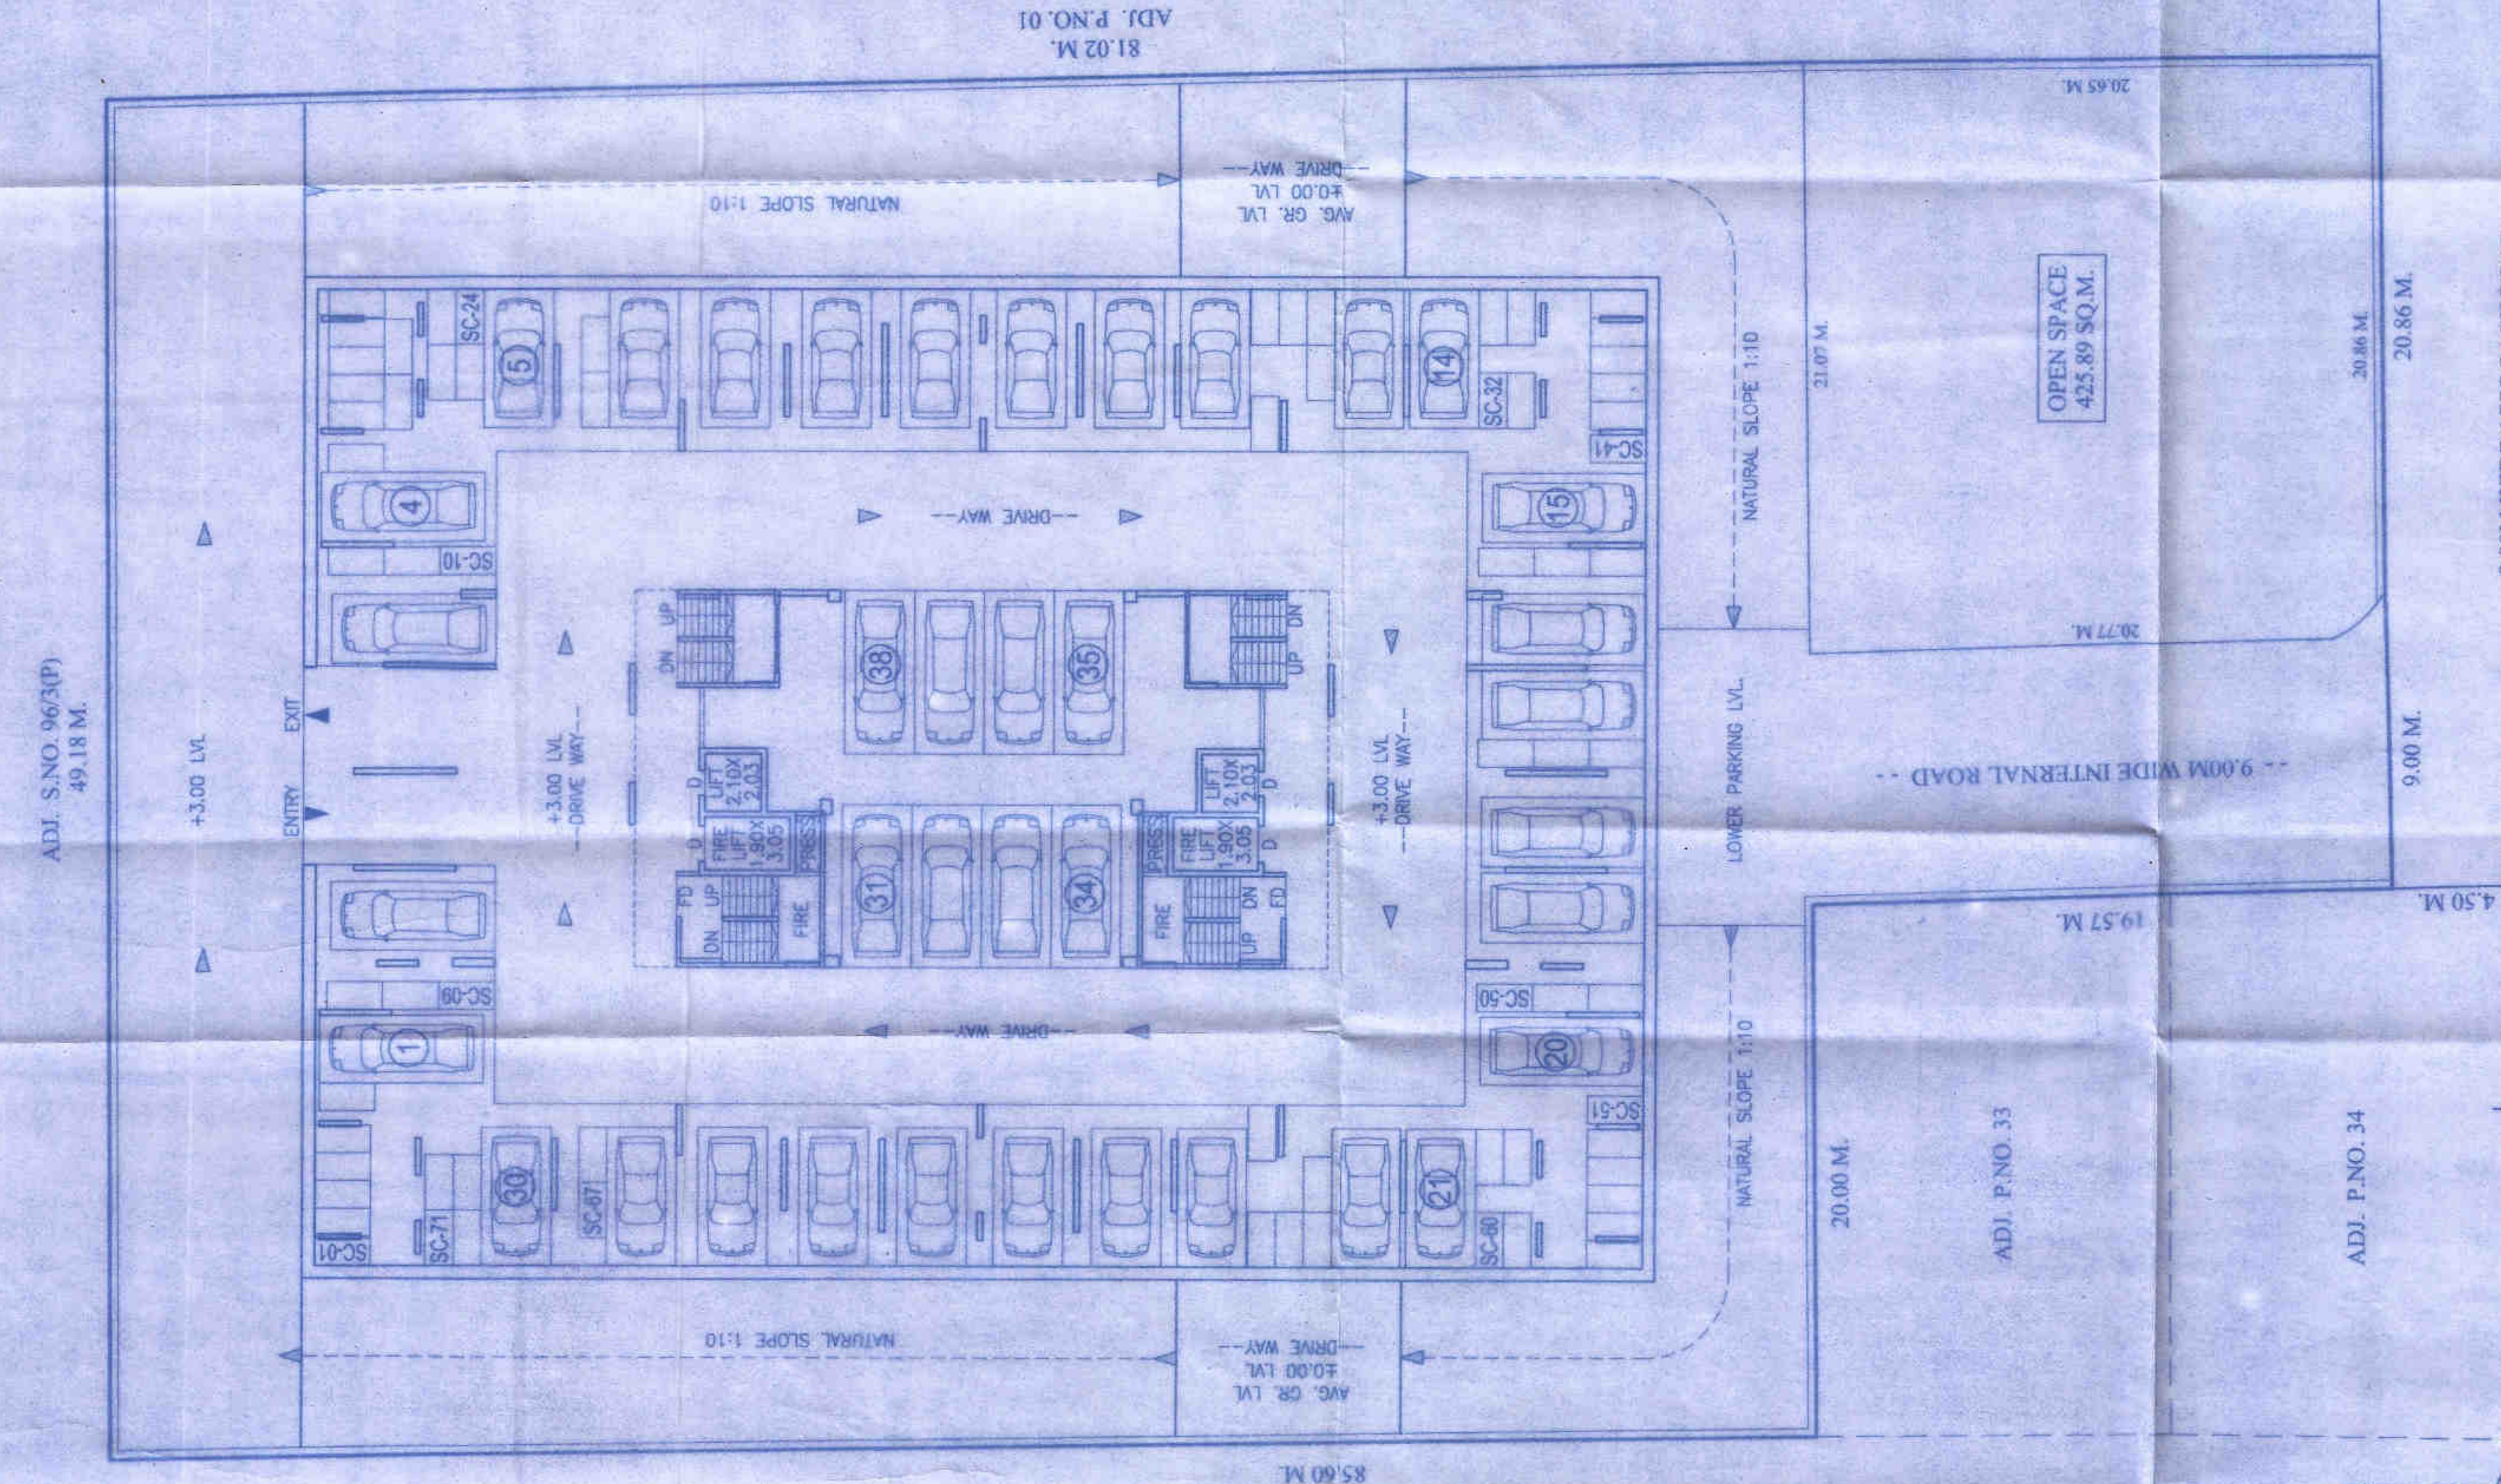

UPPER PARKING LAYOUT PLAN

[illegible]