


PLOTTING

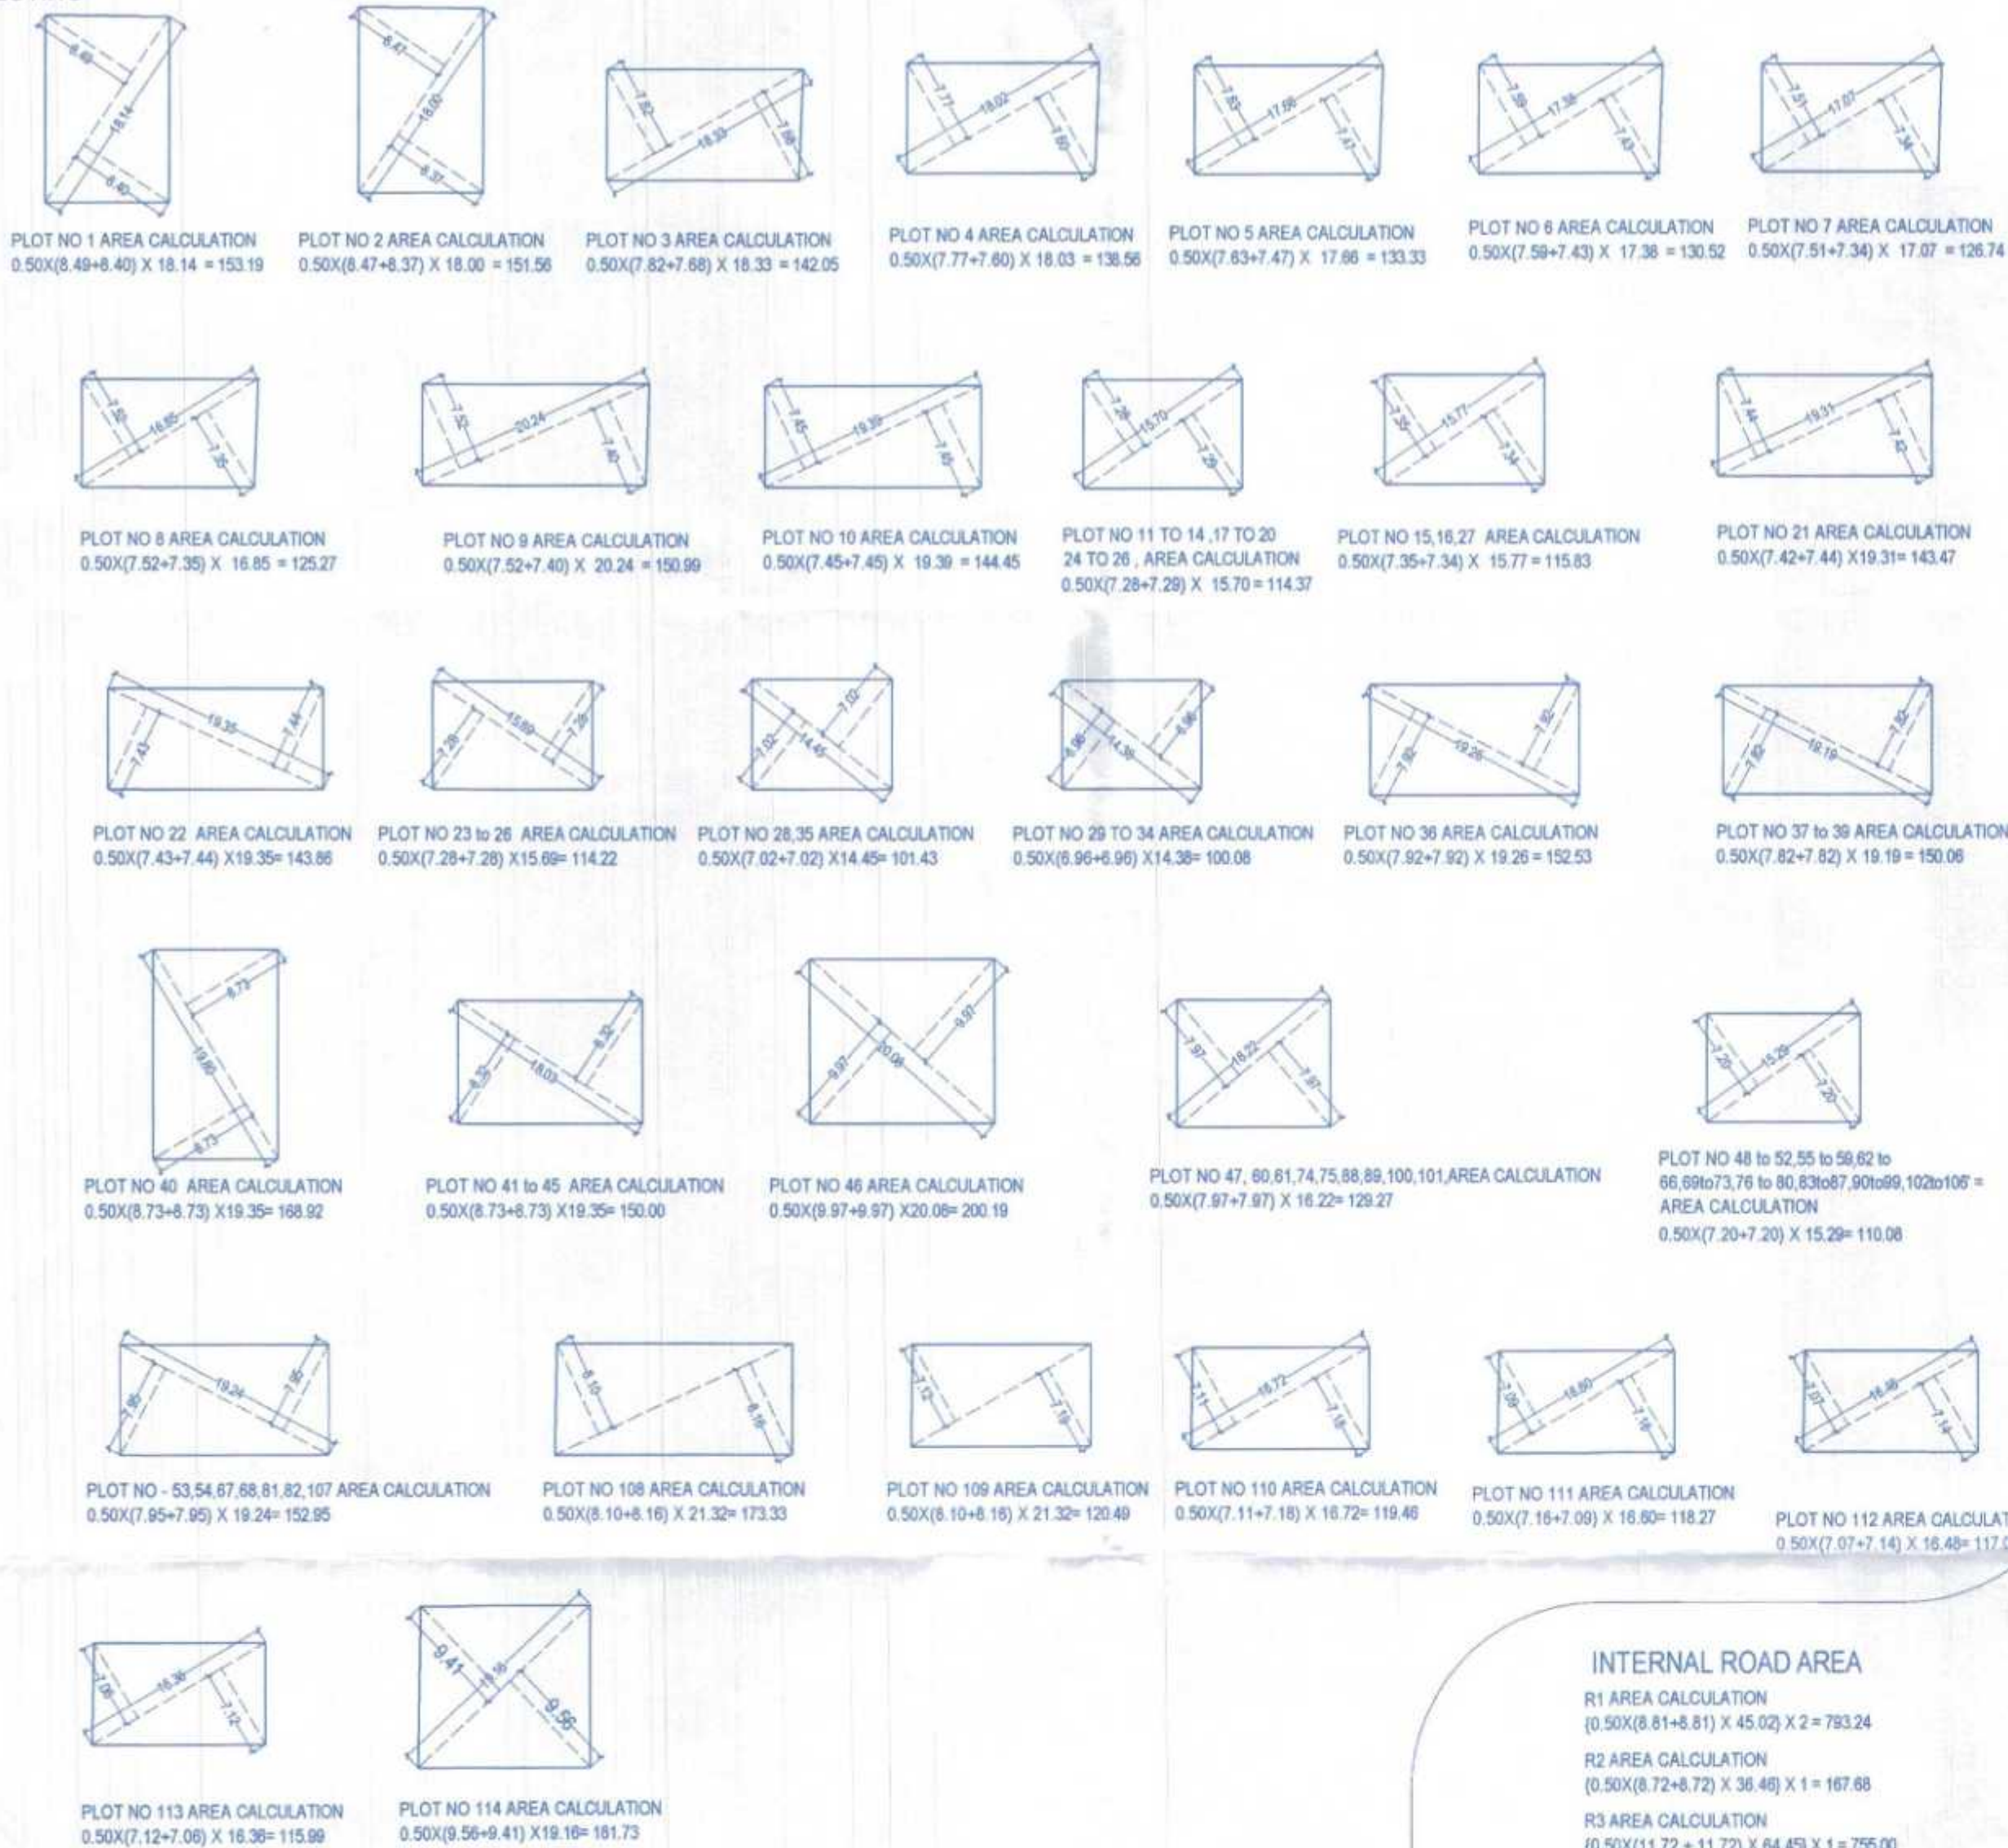

Phase-1

PLOT NOS	PLOT AREA IN SQ.M	BUILT UP AREA ON PLOT AREA (F.S.I. C X PLOT AREA) (RATA FSI FACTOR)	PERMISSIBLE BUILT UP AREA ON BASIC FSI PER 2016 TABLE NO 18	MAX. PERMISSIBLE BUILT UP AREA ON BASIC FSI PER 2016 TABLE NO 18
INC-1	49.96	78.44	6.00	49.96
INC-2	49.96	78.44	6.00	49.96
INC-3	49.96	78.44	6.00	49.96
INC-4	49.97	78.45	6.00	49.97
INC-5	49.97	78.45	6.00	49.97
TOTAL	4,351.18	6,831.36		

Phase-2

Phase-1

PLOT NOS	PLOT AREA (IN SQ.M)	ROAD COUNCHES	FINAL PLOT AREA IN SQ.M	ROAD WITH IN M	MAX. PERMISSIBLE BUILTUP AREA ON BASIC FSI AS PER 2016 TABLE NO 18	
A	B	C	D	E	H	
SER.PLOTS	1	153.19	0.00	153.19	9.00	214.47
	2	151.56	0.00	151.56	9.00	212.18
	3	142.05	0.00	142.05	9.00	198.87
	4	138.56	0.00	138.56	9.00	193.98
	5	135.33	0.00	135.33	9.00	188.86
	6	130.52	0.00	130.52	9.00	182.73
	7	126.74	0.00	126.74	9.00	177.44
	8	125.27	0.00	125.27	9.00	175.38
	11	114.37	0.00	114.37	9.00	160.12
	12	114.37	0.00	114.37	9.00	160.12
	13	114.37	0.00	114.37	9.00	160.12
	14	114.37	0.00	114.37	9.00	160.12
15	115.83	4.34	111.49	9.00	156.06	
16	115.83	4.34	111.49	9.00	156.06	
17	114.37	0.00	114.37	9.00	160.12	
18	114.37	0.00	114.37	9.00	160.12	
19	114.37	0.00	114.37	9.00	160.12	
20	114.37	0.00	114.37	9.00	160.12	
21	143.47	0.00	143.47	9.00	200.86	
22	143.86	0.00	143.86	9.00	201.40	
23	114.37	0.00	114.37	9.00	160.12	
24	114.37	0.00	114.37	9.00	160.12	
25	114.37	0.00	114.37	9.00	160.12	
26	114.37	0.00	114.37	9.00	160.12	
27	115.83	4.34	111.49	9.00	156.06	
28	101.43	4.34	97.09	9.00	135.93	
29	100.08	0.00	100.08	9.00	140.11	
30	100.08	0.00	100.08	9.00	140.11	
31	100.08	0.00	100.08	9.00	140.11	
32	100.08	0.00	100.08	9.00	140.11	
33	100.08	0.00	100.08	9.00	140.11	
34	100.08	0.00	100.08	9.00	140.11	
35	101.43	4.34	97.09	9.00	135.93	
36	152.53	4.34	148.19	12.00	222.29	
37	150.08	0.00	150.08	12.00	225.06	
38	150.08	0.00	150.08	12.00	225.06	
39	150.08	0.00	150.08	12.00	225.06	
40	148.92	0.00	148.92	12.00	223.38	
41	150.08	0.00	150.08	12.00	225.06	
42	150.08	0.00	150.08	12.00	225.06	
43	150.08	0.00	150.08	12.00	225.06	
44	150.08	0.00	150.08	12.00	225.06	
45	150.08	0.00	150.08	12.00	225.06	
46	200.19	4.34	195.85	12.00	293.78	
47	129.27	4.34	124.93	9.00	174.90	
48	110.08	0.00	110.08	9.00	154.11	
49	110.08	0.00	110.08	9.00	154.11	
50	110.08	0.00	110.08	9.00	154.11	
51	110.08	0.00	110.08	9.00	154.11	
52	110.08	0.00	110.08	9.00	154.11	
53	152.95	0.00	152.95	9.00	214.13	
54	152.95	0.00	152.95	9.00	214.13	
55	110.08	0.00	110.08	9.00	154.11	
56	110.08	0.00	110.08	9.00	154.11	
57	110.08	0.00	110.08	9.00	154.11	
58	110.08	0.00	110.08	9.00	154.11	
59	110.08	0.00	110.08	9.00	154.11	
60	129.27	4.34	124.93	9.00	174.90	
61	129.27	4.34	124.93	9.00	174.90	
62	110.08	0.00	110.08	9.00	154.11	
63	110.08	0.00	110.08	9.00	154.11	
64	110.08	0.00	110.08	9.00	154.11	
65	110.08	0.00	110.08	9.00	154.11	
66	110.08	0.00	110.08	9.00	154.11	
67	152.95	0.00	152.95	9.00	214.13	
68	152.95	0.00	152.95	9.00	214.13	
69	110.08	0.00	110.08	9.00	154.11	
70	110.08	0.00	110.08	9.00	154.11	
71	110.08	0.00	110.08	9.00	154.11	
72	110.08	0.00	110.08	9.00	154.11	
73	110.08	0.00	110.08	9.00	154.11	
74	129.27	4.34	124.93	9.00	174.90	
75	129.27	4.34	124.93	9.00	174.90	
76	110.08	0.00	110.08	9.00	154.11	
77	110.08	0.00	110.08	9.00	154.11	
78	110.08	0.00	110.08	9.00	154.11	
79	110.08	0.00	110.08	9.00	154.11	
80	110.08	0.00	110.08	9.00	154.11	
81	152.95	0.00	152.95	9.00	214.13	
82	152.95	0.00	152.95	9.00	214.13	
83	110.08	0.00	110.08	9.00	154.11	
84	110.08	0.00	110.08	9.00	154.11	
85	110.08	0.00	110.08	9.00	154.11	
86	110.08	0.00	110.08	9.00	154.11	
87	110.08	0.00	110.08	9.00	154.11	
88	129.27	4.34	124.93	9.00	174.90	
89	110.08	0.00	110.08	9.00	154.11	
90	110.08	0.00	110.08	9.00	154.11	
91	110.08	0.00	110.08	9.00	154.11	
92	110.08	0.00	110.08	9.00	154.11	
93	110.08	0.00	110.08	9.00	154.11	
94	110.08	0.00	110.08	9.00	154.11	
95	110.08	0.00	110.08	9.00	154.11	
96	110.08	0.00	110.08	9.00	154.11	
97	110.08	0.00	110.08	9.00	154.11	
98	110.08	0.00	110.08	9.00	154.11	
99	110.08	0.00	110.08	9.00	154.11	
100	129.27	4.34	124.93	9.00	174.90	
101	129.27	4.34	124.93	9.00	174.90	
102	110.08	0.00	110.08	9.00	154.11	
103	110.08	0.00	110.08	9.00	154.11	
104	110.08	0.00	110.08	9.00	154.11	
105	110.08	0.00	110.08	9.00	154.11	
106	110.08	0.00	110.08	9.00	154.11	
114	181.73	4.34	177.39	9.00	248.36	
TOTAL		14082.52	13868.74			