

BUILDING: A BUILDING

STAMP OF APPROVAL

Sanctioned No. G.P. / 804-4 / 631/19

Subject to conditions mentioned in the


sanction order No. 17/5/19

Date: 17/5/2019







O.C. Signed by: *[Signature]*
Joint City Engineer
P.O.M.C., Project, Phase-15

[Signature]

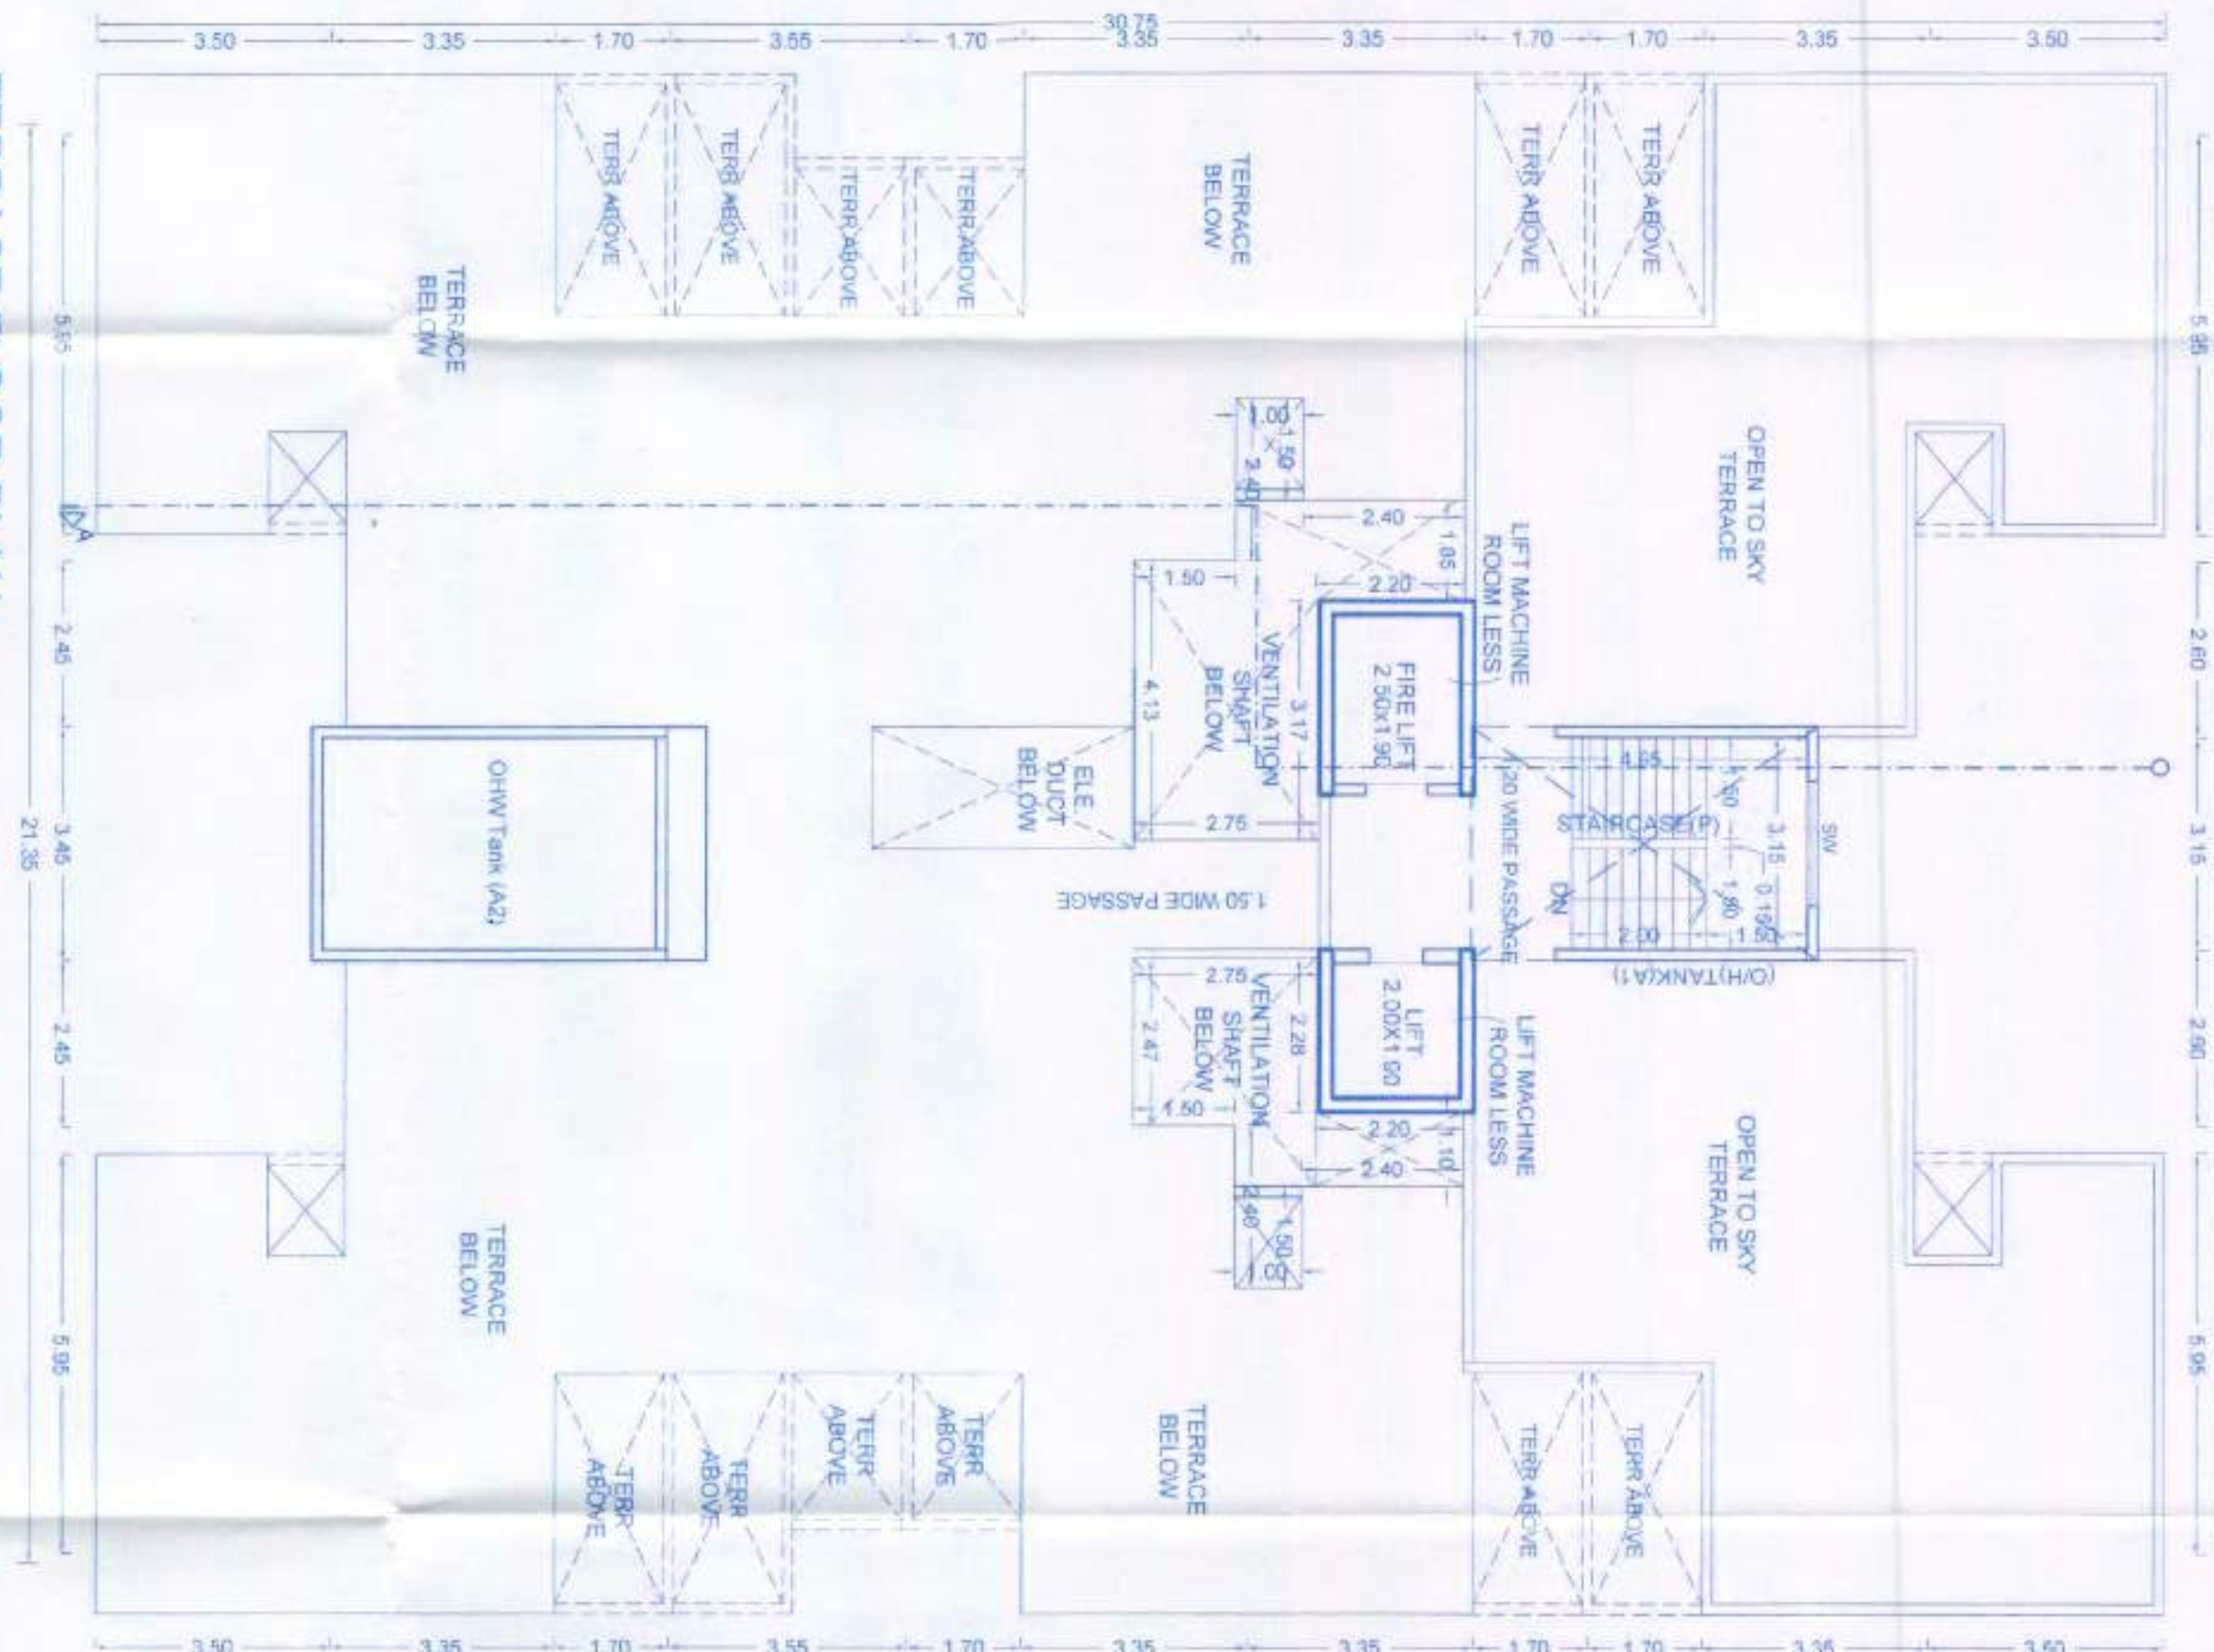

Polygon	Area
A Block	354.18
01	27.35
02	28.21
03	51.85
L1	4.75
L2	3.80
P1	4.94
S1	11.97
B1	0.00
TOTAL	131.29

ELEVATION

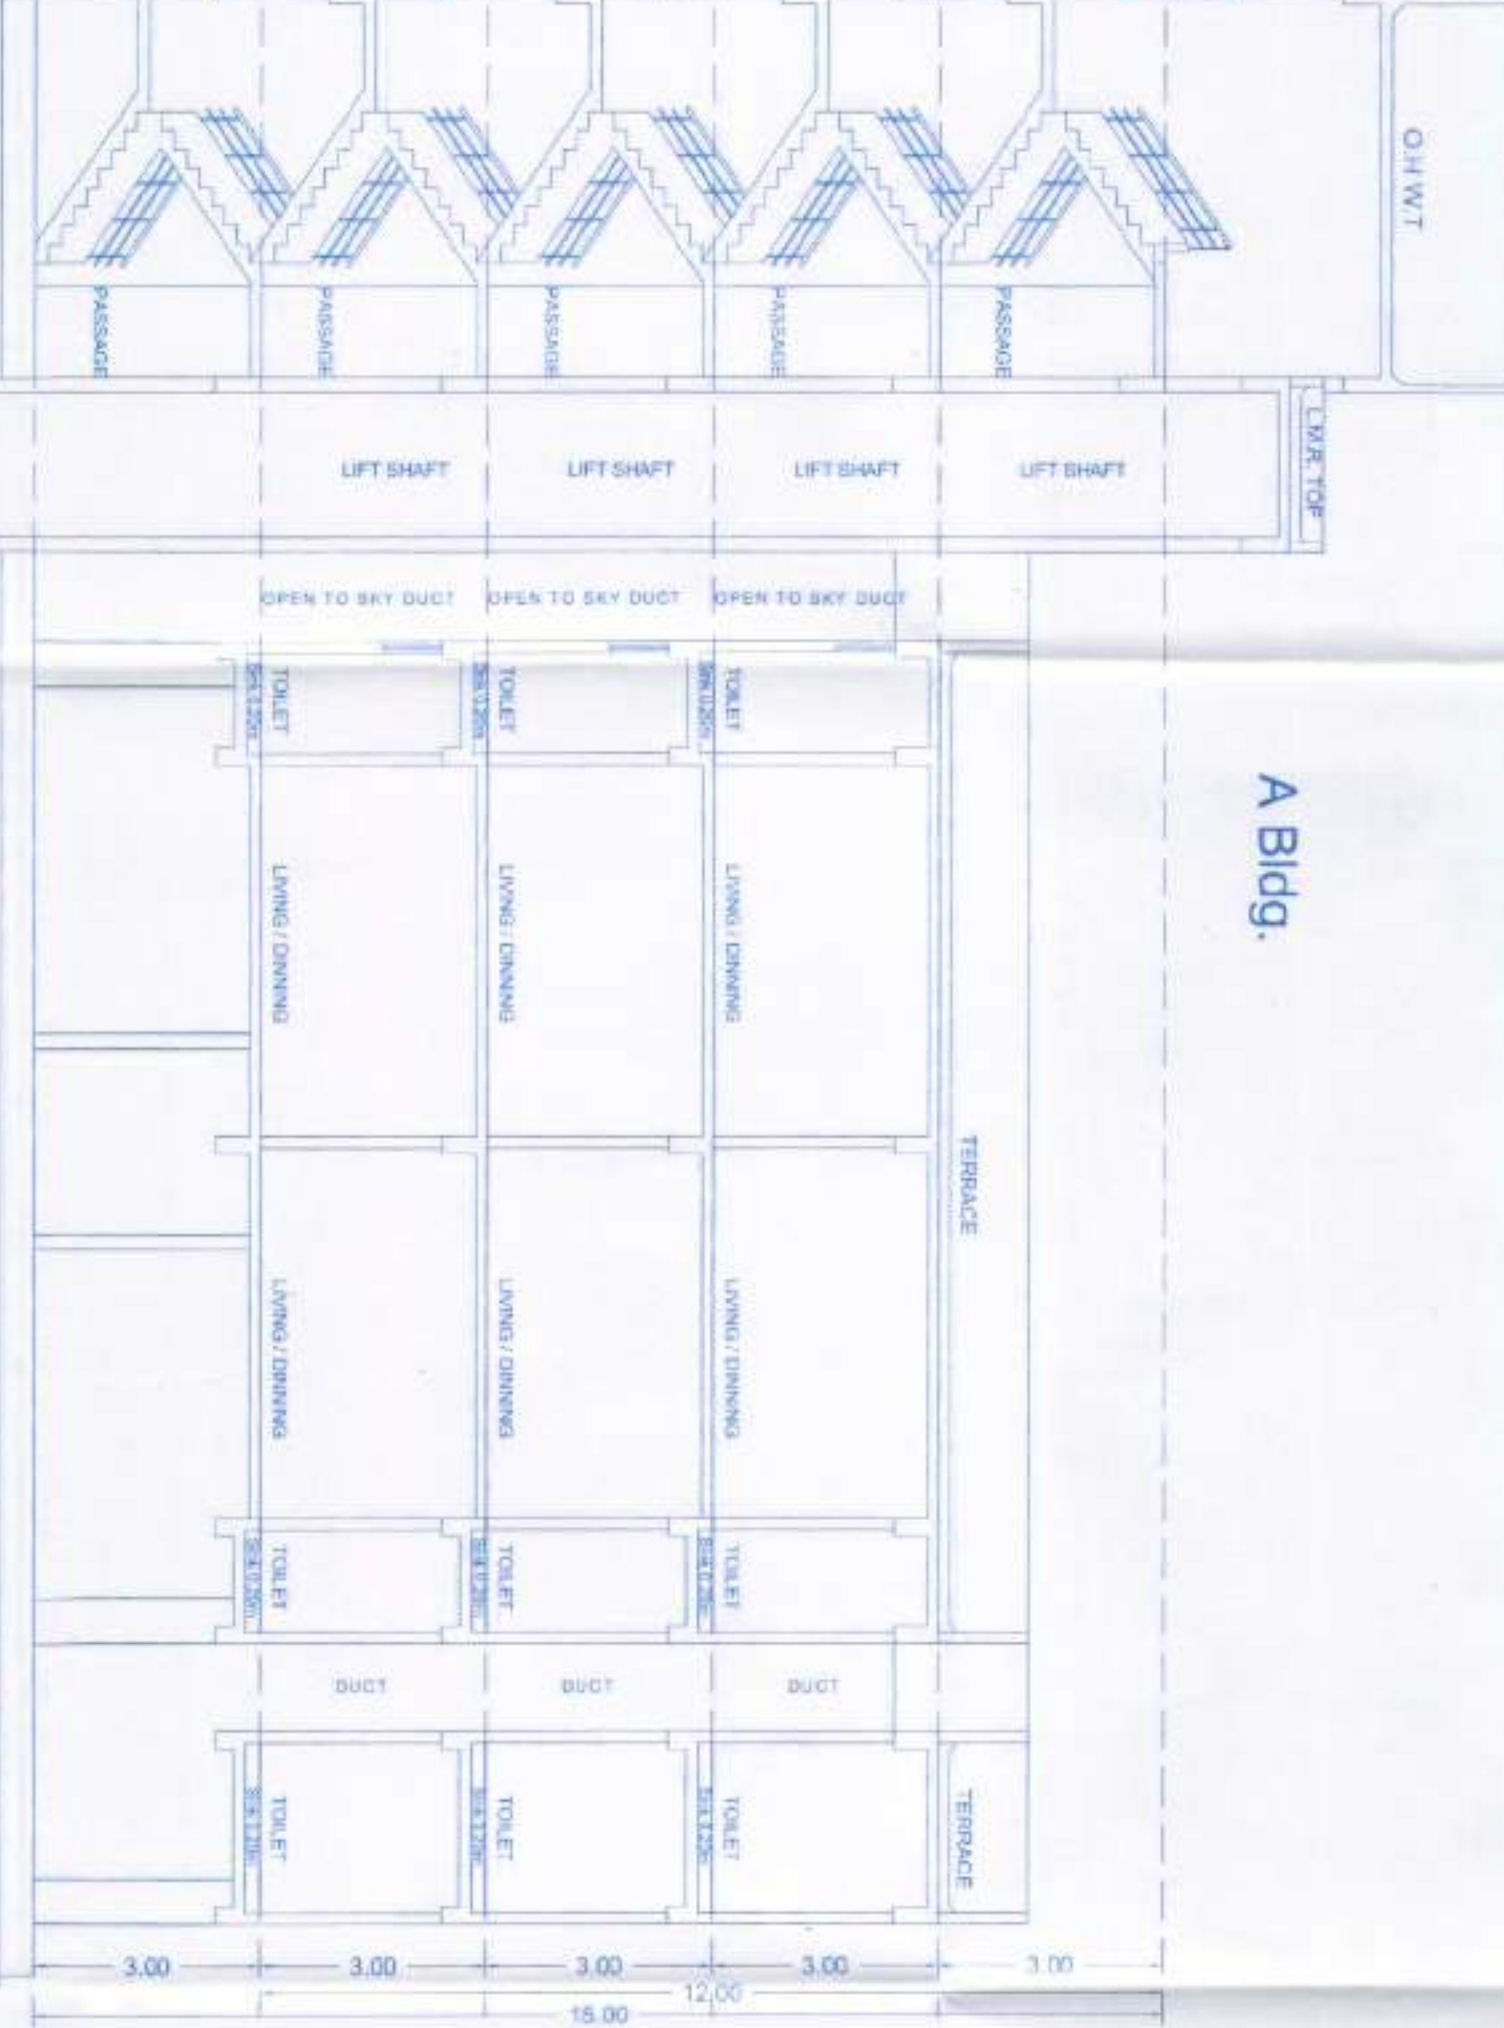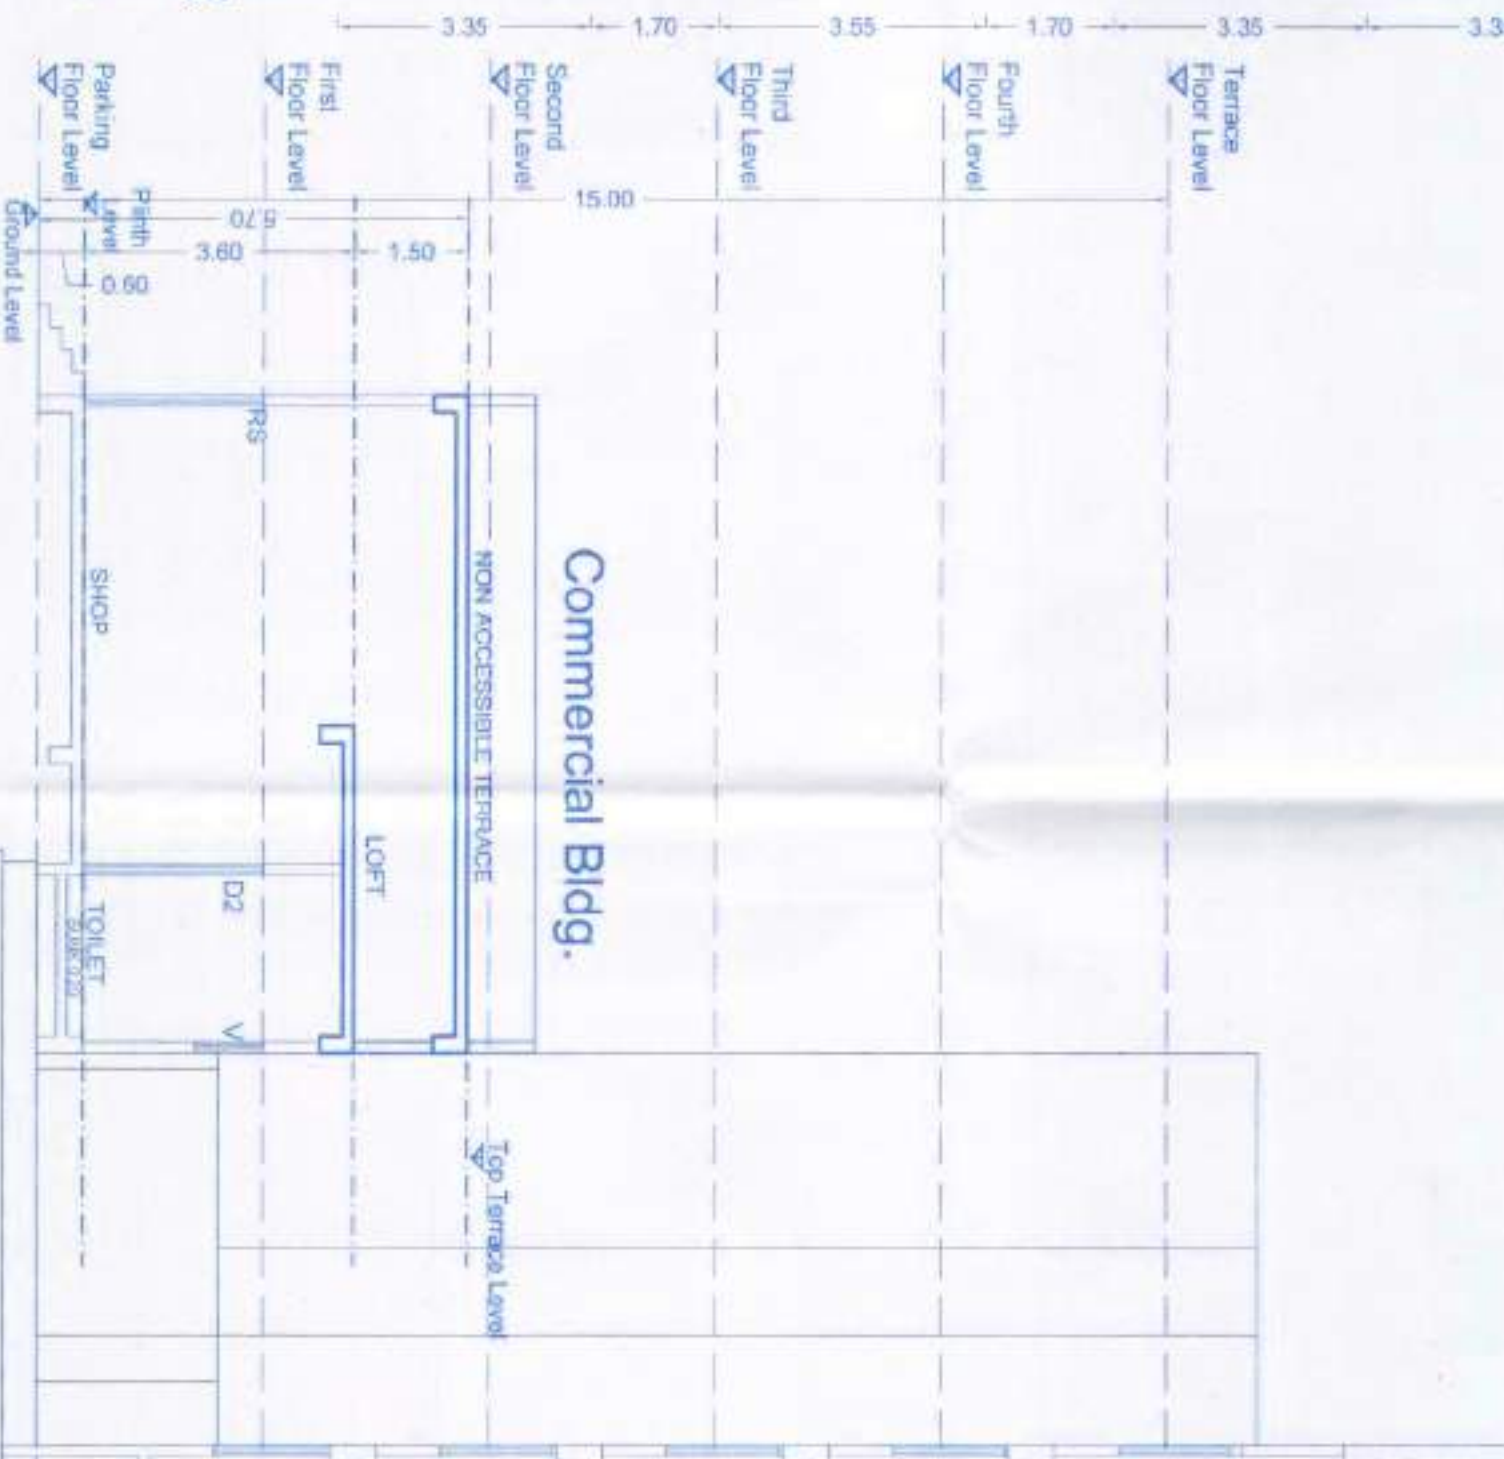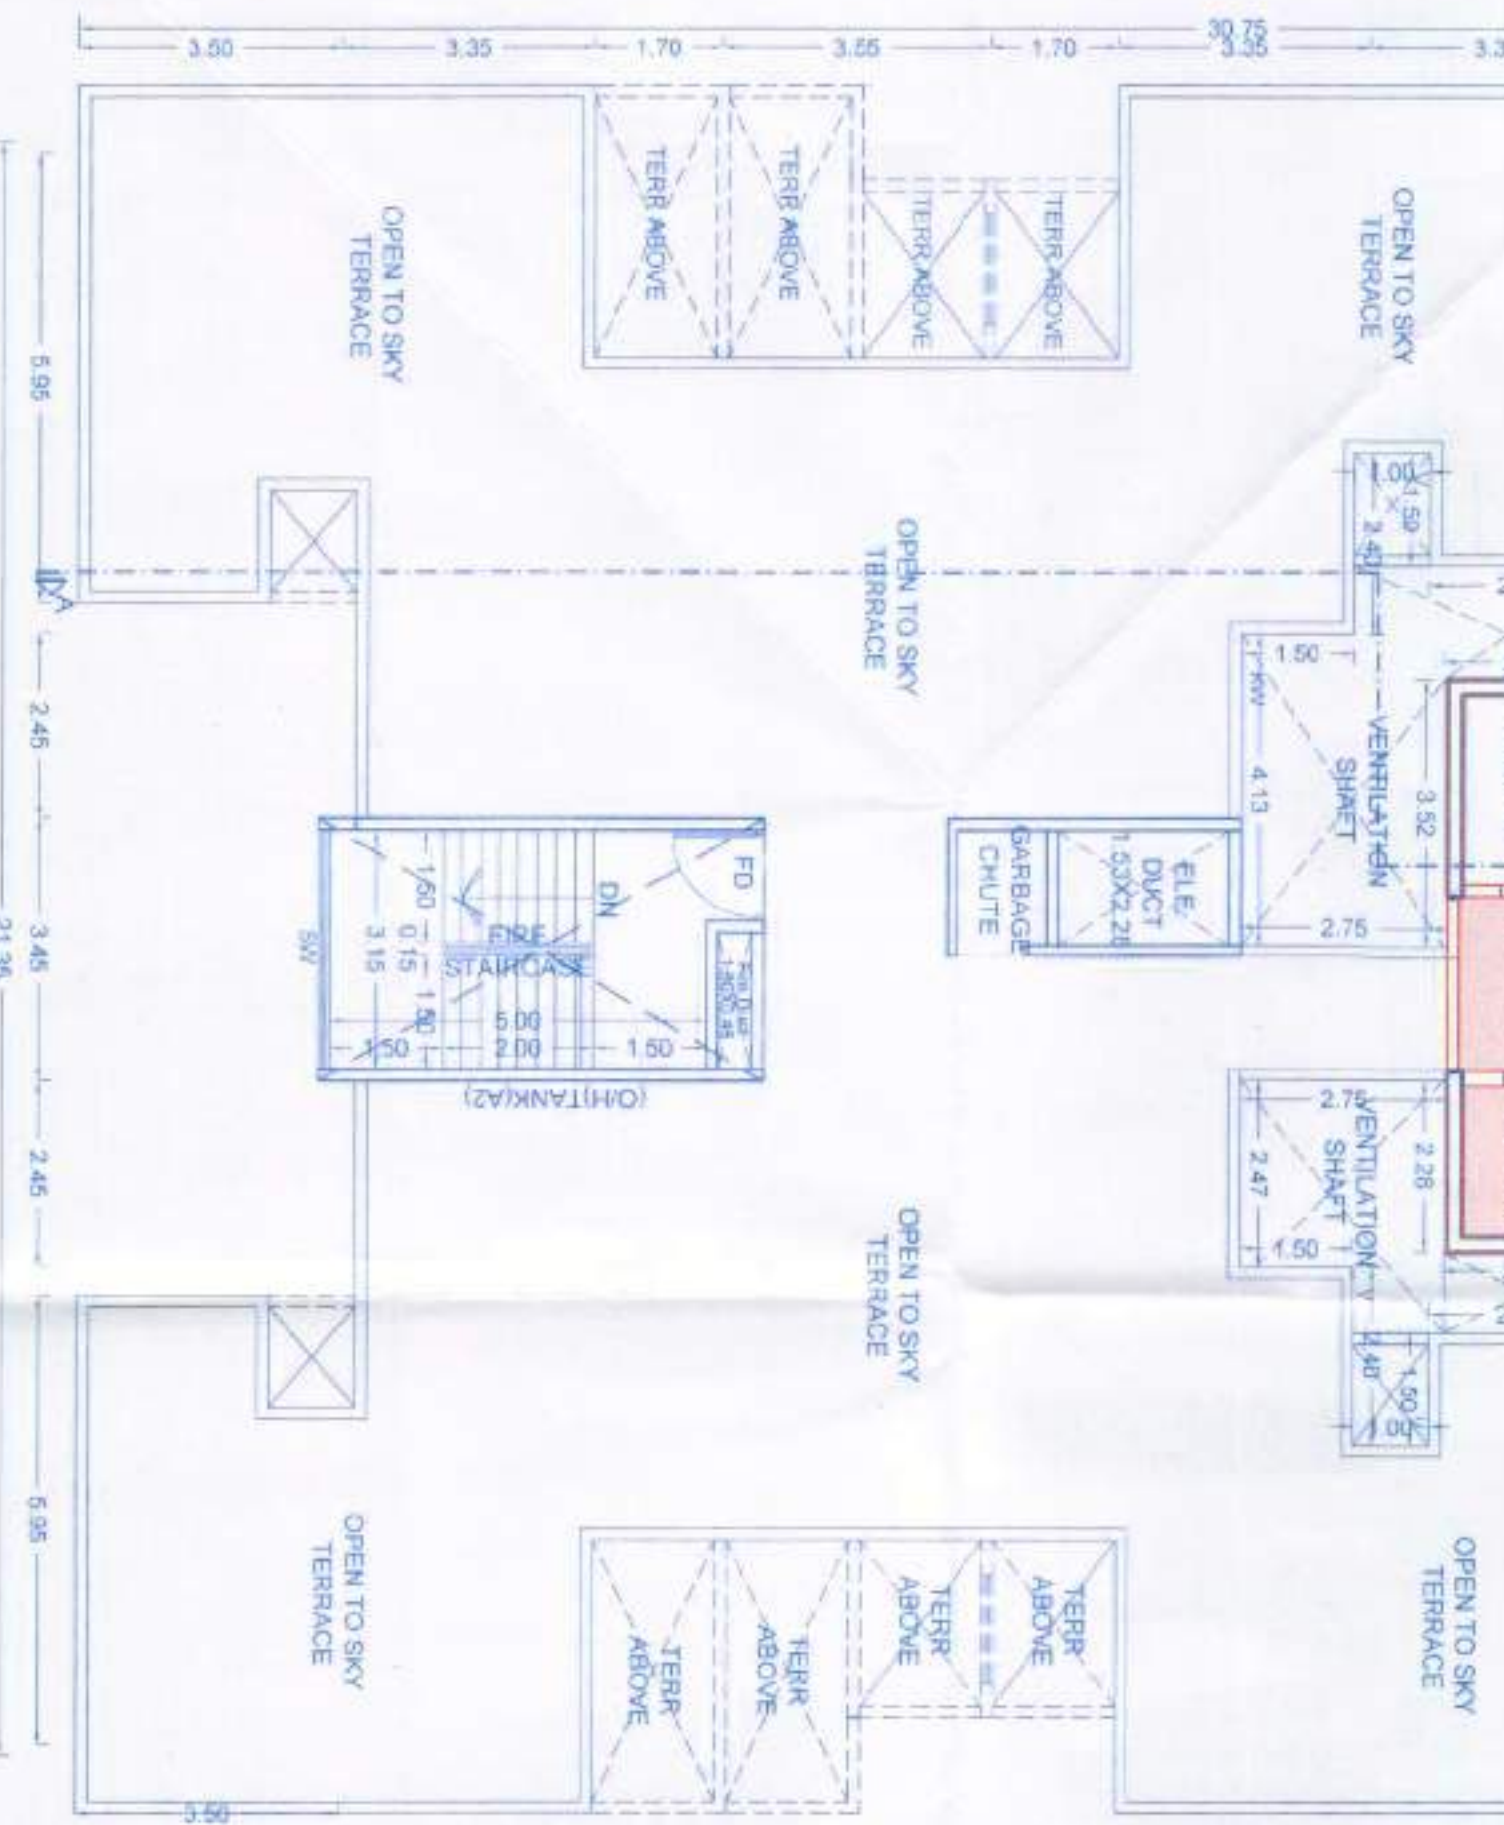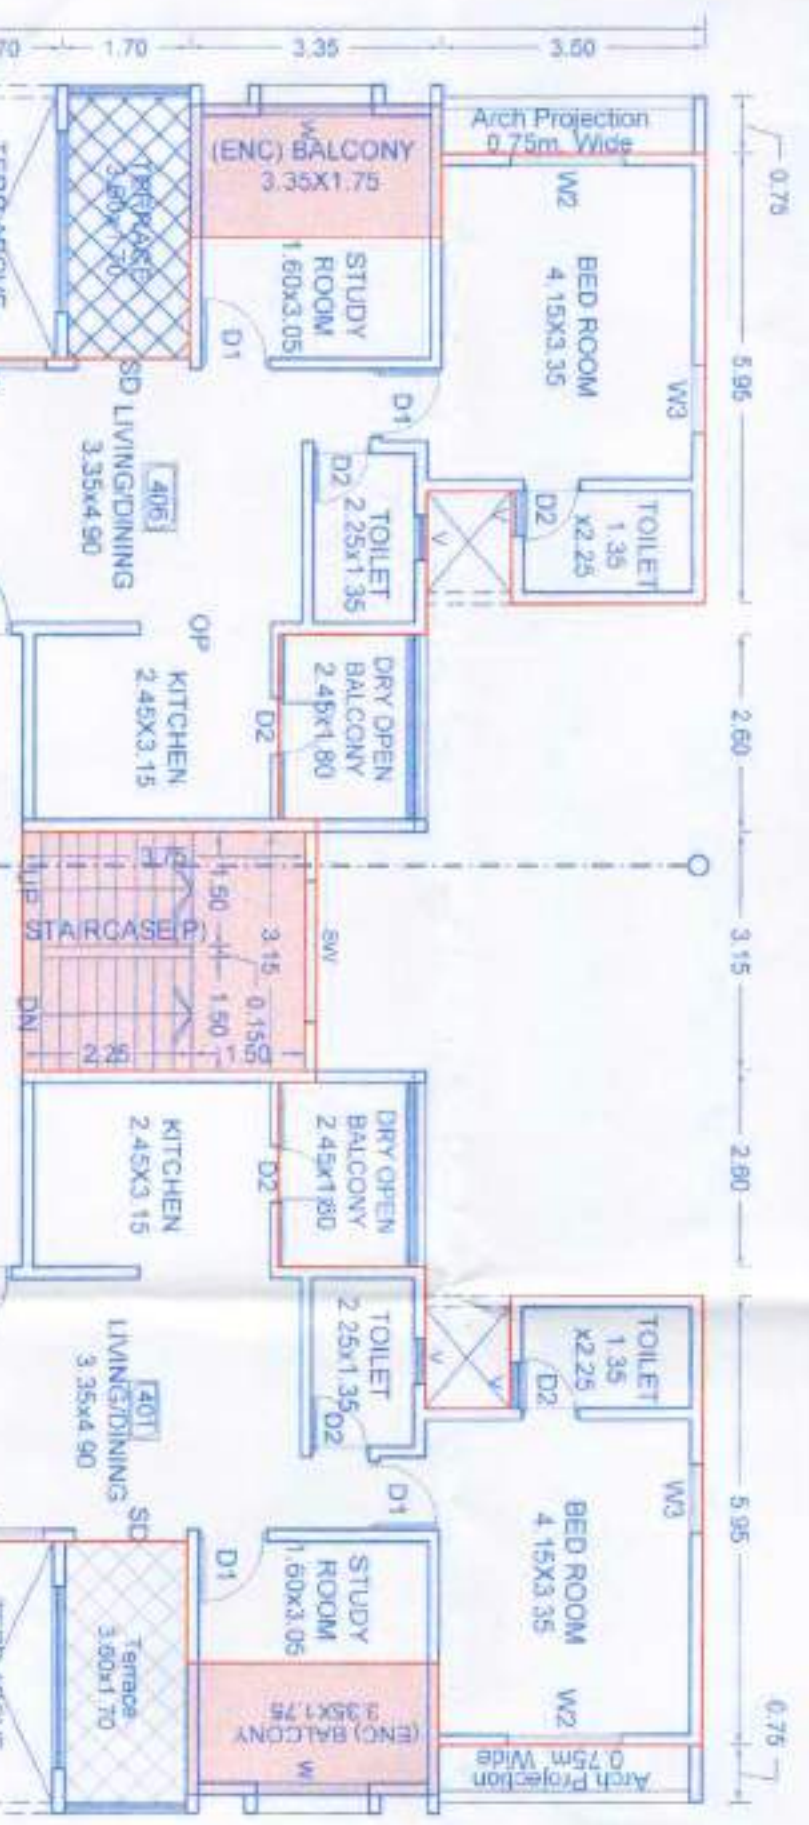

SCHEDULE OF OPENING: A BUILDING			
D	NAME	LENGTH	HEIGHT
01	0.90	2.10	04
02	0.75	2.10	12
03	1.80	2.10	04
04	0.90	2.10	03
05	0.90	2.10	04
06	1.20	2.10	04





ARCHITECT: VK & A

DATE: 12/4/2019

SHEET NO: 03/08