

अट. नं. ३१, सदरील बांधकाम परवानगी मुदतीत बांधकाम परवानगी ही संशोधित विनियमनाने निऊन इस्टेट डेव्हलपमेंट ऑनर डेव्हलपमेंट ऑनर
२०१६ (२०१६) अटीत विहित मुदतीत नोंदणी करणे बांधकामक सहीस, या अटीवर देण्यात येत आहे.

BUILDING - A - BUILDING(IND)
STAMP OF APPROVAL

Sanctioned No. B.P./Ravet/26/18
Subject to conditions mentioned in the
Office Order No.
Order dated: 27/03/18

Pimpri
Date: 27/03/2018


Executive Engineer
Building Permits and Sanctions Building
Construction Department
Pimpri-Chinchwad Municipal Corporation
Pimpri - 411 004

WEST SIDE ELEVATION
WING - A

WEST SIDE ELEVATION
WING - B

WEST SIDE ELEVATION
WING - C

WEST SIDE ELEVATION
WING - D

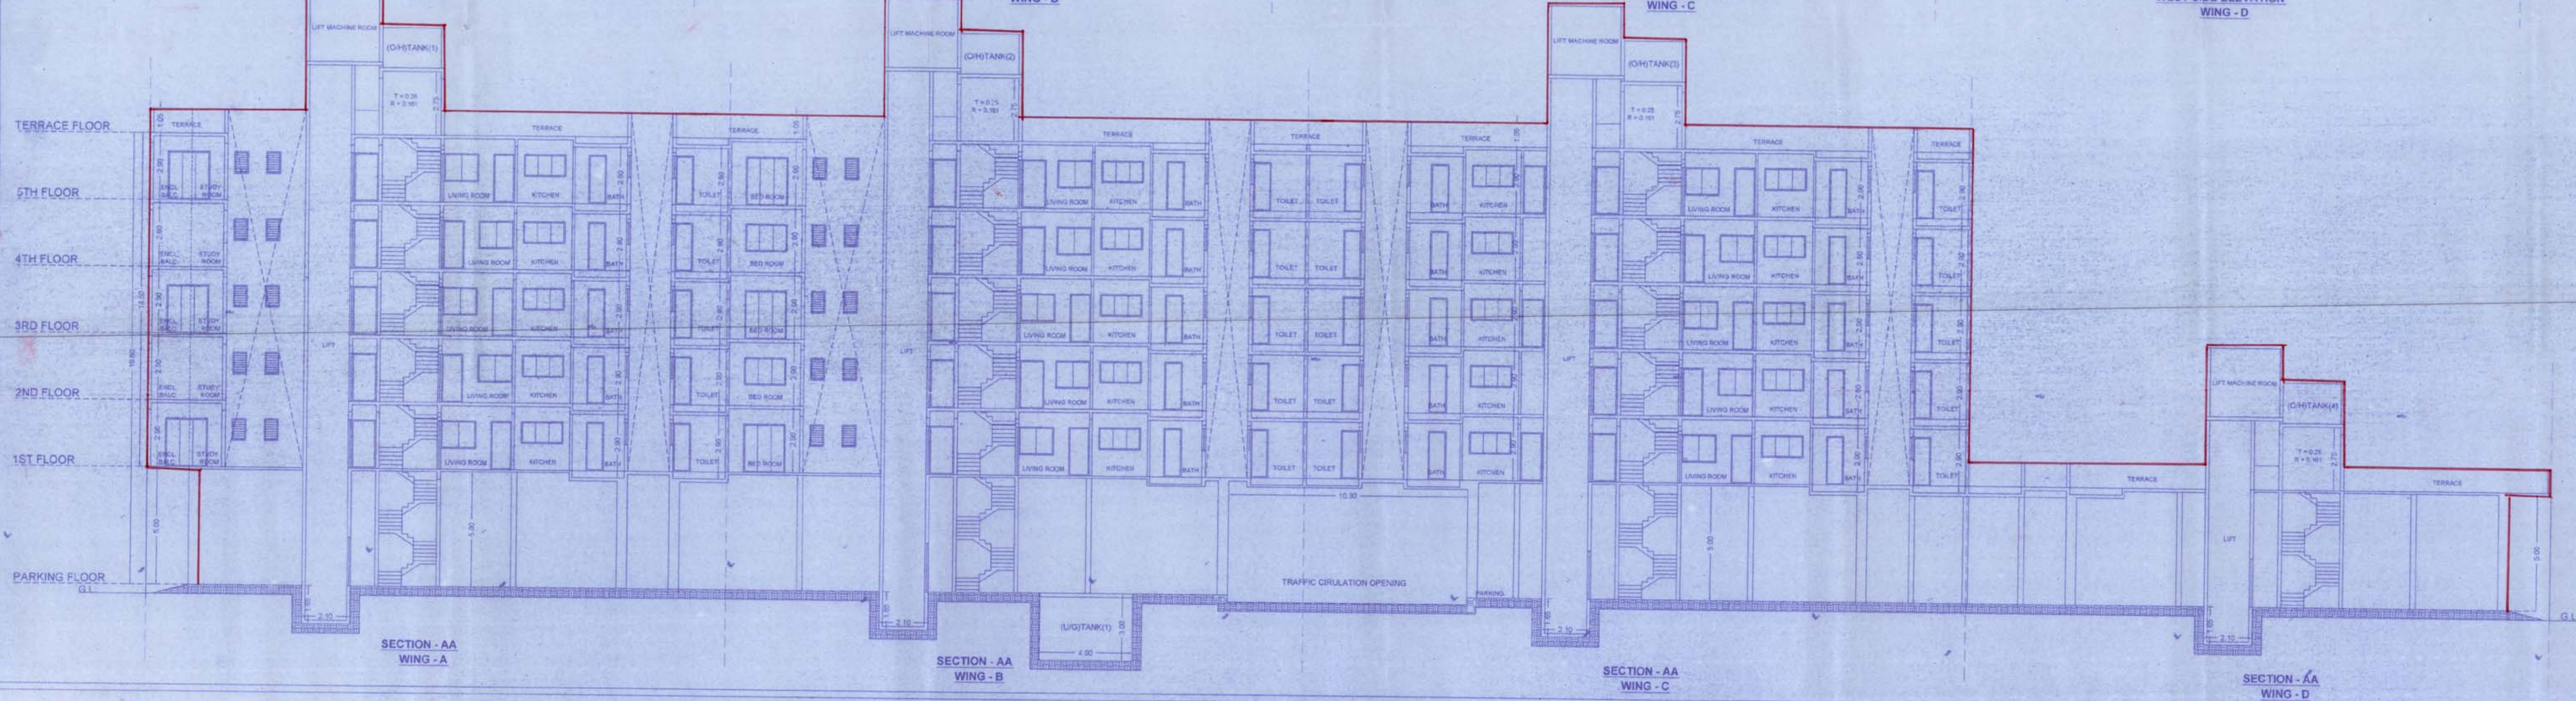

TITLE		PROPOSED RESIDENTIAL BUILDINGS AT GAT. NO. 77/5(P), RAVET, PUNE.	
OWNER/DEVELOPER		A.M.GORE & ASSOCIATES	
Architect ONKAR VEDPATHAK		[Signature]	
ARCHITECT'S REGISTRATION NO. & ADDRESS		[Signature]	
JOB NO.		DRG. NO.	SCALE
A51		A51	1:100
DRAWN BY		CHECKED BY	SIGNATURE
ATUL		ONKAR	[Signature]
REVISION NO.		REVISION DATE	DATE
1		26-02-2018	DATE
REV. NO.		REV. DATE	SHEET NO.
1		26-02-2018	4/4