


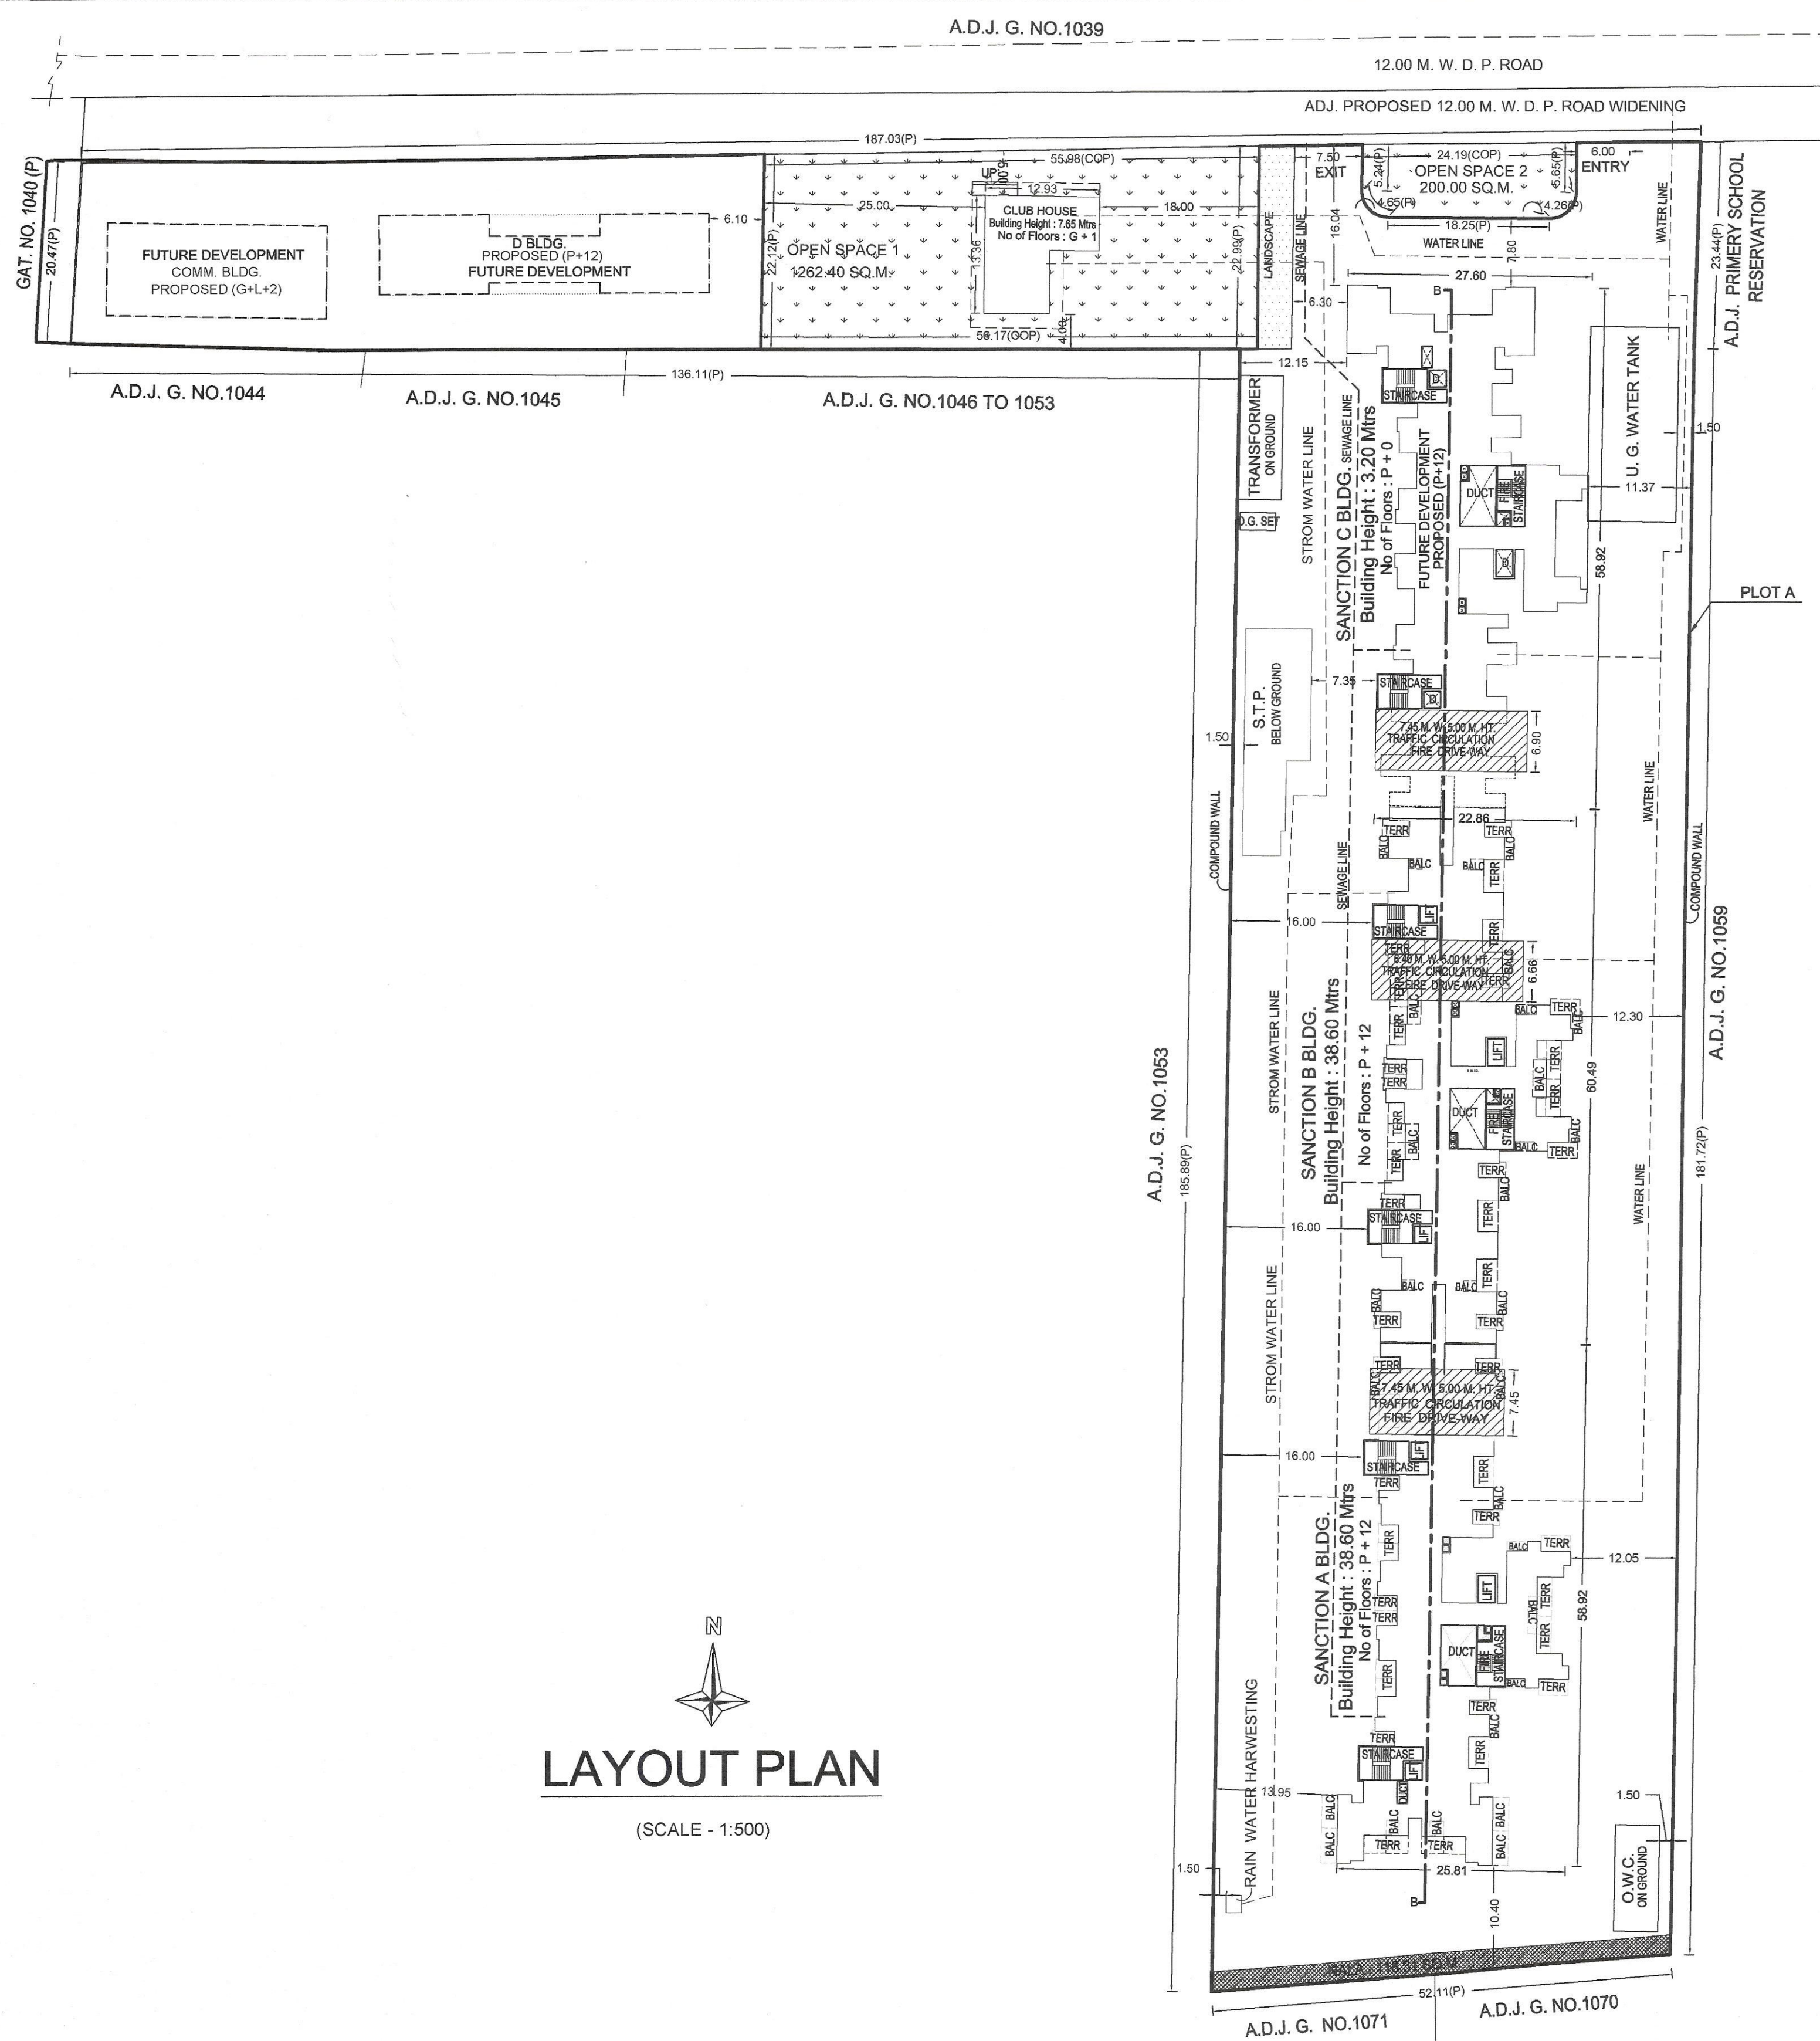

LAYOUT PLAN
(SCALE - 1:500)

OWNER'S NAME:		OWNER'S SIGN:	
M/S PRISTINE PROPERTIES THROUGH PARTNER MR. SACHIN I. GOYAL			
PROJECT:			
GAT NO : 1040(P)+1054 TO 1058		HISSA NO :	
PLOT NO : A		CTS NO :	
DESCRIPTION : CHIKHALI			
ARCHITECT:		ARCHITECT'S SIGN:	
VIKAS ACHALKAR 1221, B/1 WRANGLAR PARANAJE ROAD, BEHIND BHAVE X-RAY CLINIC, OFF. F.C. ROAD, PUNE - 411004. PH: 2553167576			
JOB NO.	DRG. NO.	SCALE	DRAWN BY
		1:100	S.V.P.
INWARD NO.	INWD / CHK / 0006 / 12	DATE	08.03.2019
KEY NO.	2/3	SHEET NO.	04 / 21