


COMMERCIAL PROV. PARKING		
PROV. CAR Parking IN BASEMENT		
NO.	SIZE	AREA IN Sq.M
(1)	[23.41+25.96]/2 x 3.69	91.09
TOTAL		91.09

COMMERCIAL PROV. PARKING		
PROV. Other's Parking IN BASEMENT		
NO.	SIZE	AREA IN Sq.ft.
(A)	3.57 x 10.71	38.23
(B)	(7.91+10.68)/2 x 2.77	25.75
TOTAL		63.98

[illegible]

RESIDENCE PROV. PARKING		
PROV. CAR Parking ON H.P.		
NO.	SIZE	AREA IN Sq.M.
(C8)	15.71 x 10.55	165.74
(C9)	3.61 x 7.44	26.86
TOTAL		192.60


RESIDENCE PROV. PARKING		
PROV. OTHERS PARKING ON H.P.		
NO.	SIZE	AREA IN Sq.M.
(08)	4.45 x 5.74	25.54
(09)	5.18 x 3.30	17.09

RESIDENCE PROV. PARKING		
PROV. VISITOR'S PARKING ON H.P.		
NO.	SIZE	AREA IN Sq.Mt.
(V1)	(3.43+12.80)/2 x 13.75	112.27
(V2)	10.10 x 7.51	75.85

FIRE HYDRANT LEGEND	
SR. SYMBOL	DISCRPTION
1 —	FIRE HYDRANT PIPE MAIN
2 —	SLUCE VALVE
3 —	NON RETURN VALVE
4 —	COLLET PIPED HYDRANT VALVE
5 —	LANDING HYDRANT VALVE
6 —	HOSE BOX
7 —	PISTOL AND ROSE REL.
8 —	AIR WELFARE VALVE
9 —	PIPE WITH SAFESTOCK CONNECTION
10 —	FREE ON DROP

[illegible]


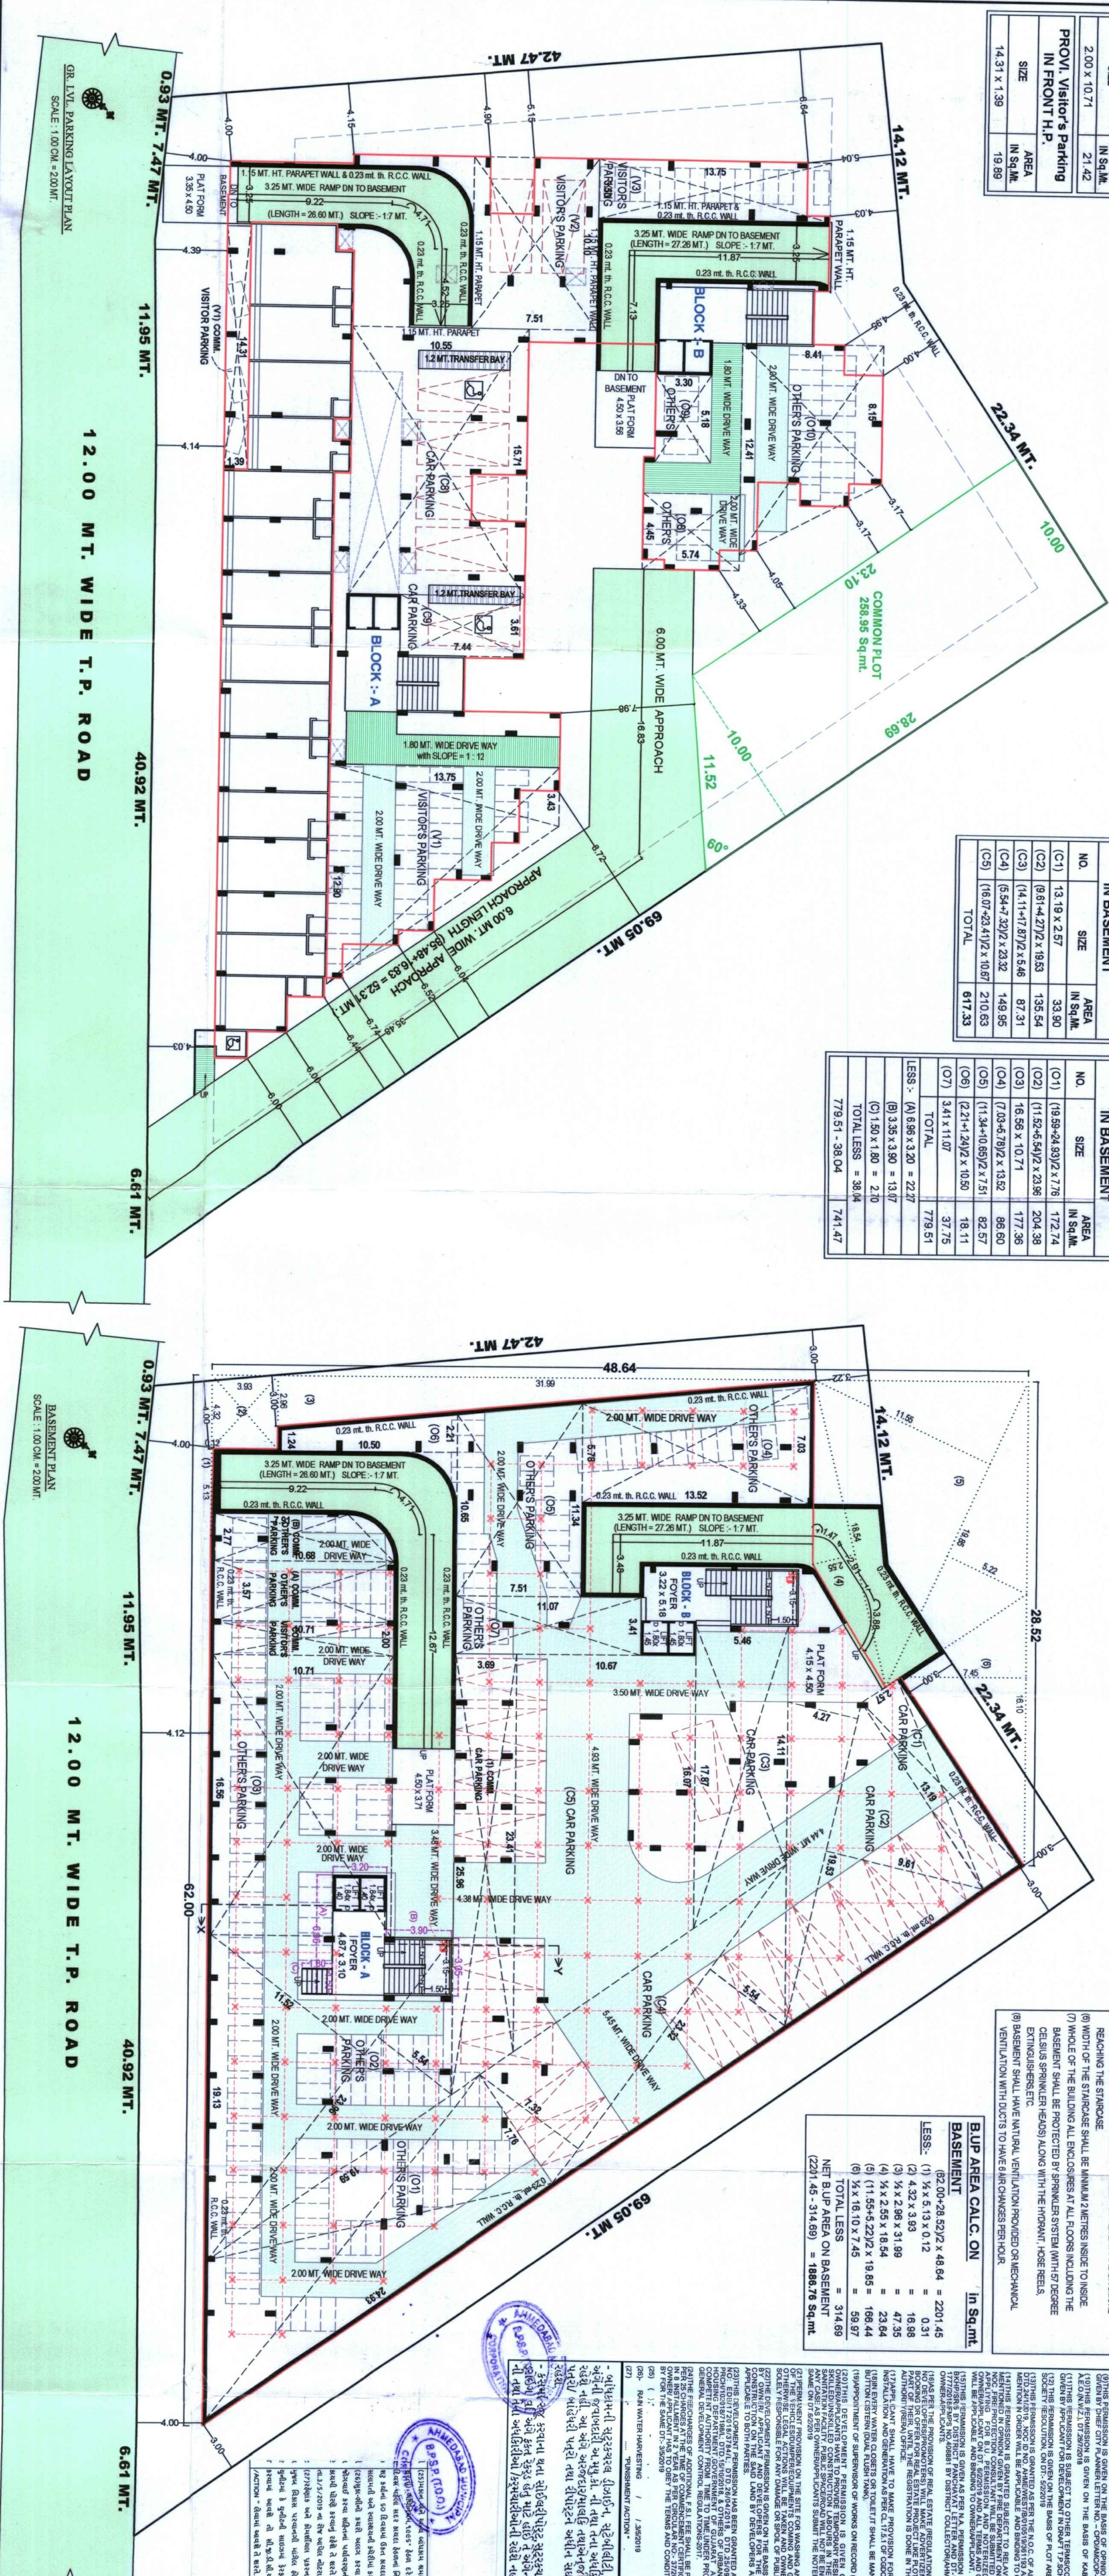

1951
 1952
RESIDENTIAL AFFORDABLE HOUSING PROJECT

PARKING LAYOUT & BASEMENT PLAN

SHEET NO. : 2/4

PLAN SHOWING PROP. RESI.+COMM. AFFORDABLE HOUSING BUILDING ON SUR.NO. : 3334/ O.P. NO. : 19, F.P. NO. : 19, DRAFT SUBMITTED T.P.S. NO. : 28 [GHATLODIA - SOLA - CHANDLODIA], VILLAGE & TA. : GHATLODIA, DIST. : AHMEDABAD.

SCALE : - 1:100 CM = 2.00 MT.


ZONE : RESIDENCE - I

USER : RESI.+COMM.

[illegible]



PRAFULLA SHRIVASTAVA
 IASc Lic-10-ET-0205029231183
 31, Nigaman Society, B/1, Inlax Road,
 O.A.C. Road, Vadli - 362721.

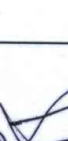

STR. ENGINEER

[illegible]