


FLOOR'S	8/UP AREA	STAIRCASE PASSAGE AREA	PROPOSED AREA	WASH AREA	TERRACE AREA	TOTAL FLOOR AREA	COVERAGE	TENEMENT
PROP. BUIP AREA	1,43,287.97	4,840.25	20,223.64	21,089.26	5,517.57	1,95,058.69	18,102.00	2213 NOS.
OLD SANCTION	1,28,194.30	4,870.76	25,761.70	18,837.85	7,617.24	1,85,281.85	18,207.82	1811 NOS.
DIFFERENCE	17,203.67	-30.41	4,461.94	2,251.41	-1,099.67	9,776.84	-105.82	402 NOS.
TAKEN IN F.S.I. AREA	1,42,160.18	---	443.94	---	---	1,42,604.12	---	---

BUILDINGS	FLOOR	F.S.I.	PER. BALCONY	PRO. BALCONY	STAIRCASE	FIRE STAIRCASE	PASSAGE	WASH AREA	UP & DOWN AREA	COVERAGE	NO. OF TENEMENT	M/S	TERRACE
BUILDING-A	WING-A1 LOWER PARKING+GR PARKING + 12TH FL.	4,201.94	639.27	620.77	193.05	228.20	687.16	282.84	33.03	443.94	84	37.45 M.	598.20
BUILDING-A	WING-A2 LOWER PARKING+GR PARKING + 12TH FL.	7,925.84	1188.95	1168.54	220.32	220.32	557.68	342.42	81.25	941.96	90	37.45 M.	1326.50
BUILDING-A	WING-A3 LOWER PARKING+GR PARKING + 12TH FL.	5,237.68	785.85	781.86	239.16	239.16	1044.20	314.60	37.98	678.36	80	37.45 M.	679.72
BUILDING-A	WING-A4 LOWER PARKING+GR PARKING + 12TH FL.	5,314.94	797.16	796.80	239.16	241.20	1944.12	322.30	37.99	574.54	82	37.45 M.	696.88
BUILDING-A	WING-A5 LOWER PARKING+GR PARKING + 12TH FL.	4,826.12	739.07	729.99	238.92	210.60	1131.36	315.05	35.04	531.17	85	37.45 M.	697.47
BUILDING-A	WING-A6 LOWER PARKING+GR PARKING + 12TH FL.	4,873.64	700.86	686.03	235.92	210.60	1126.15	299.38	35.04	530.44	91	37.45 M.	662.49
BUILDING-B	WING-B1 LOWER PARKING+GR PARKING + 12TH FL.	6,013.85	901.97	885.50	228.12	228.12	943.02	287.08	33.03	668.29	72	37.45 M.	851.80
BUILDING-B	WING-B2 LOWER PARKING+GR PARKING + 12TH FL.	8,073.56	910.90	909.57	208.11	237.12	1324.46	245.82	33.03	644.06	83	37.45 M.	811.15
BUILDING-B	WING-B3 LOWER PARKING+GR PARKING + 12TH FL.	5,383.45	807.46	739.40	101.30	243.12	584.31	172.84	33.03	480.99	82	37.45 M.	571.84
BUILDING-B	WING-B4 LOWER PARKING+GR PARKING + 12TH FL.	6,519.24	978.85	931.45	95.05	228.12	390.58	273.28	33.03	646.04	70	37.45 M.	845.13
BUILDING-C	WING-C1 LOWER PARKING+GR PARKING + 12TH FL.	4,044.83	608.57	597.85	210.60	210.60	1290.98	239.61	37.29	486.99	107	37.45 M.	649.91
BUILDING-D	WING-D1 LOWER PARKING+GR PARKING + 12TH FL.	4,905.70	735.81	734.75	231.86	212.83	1224.44	182.70	67.55	548.04	90	37.45 M.	628.01
BUILDING-D	WING-D2 LOWER PARKING+GR PARKING + 12TH FL.	5,211.17	781.63	780.79	231.86	231.86	1281.29	194.88	57.55	548.04	96	37.45 M.	663.70
BUILDING-D	WING-D3 LOWER PARKING+GR PARKING + 12TH FL.	4,387.83	654.67	652.79	180.90	241.20	1014.75	180.02	38.75	481.38	78	37.45 M.	537.68
BUILDING-D	WING-D4 LOWER PARKING+GR PARKING + 12TH FL.	4,266.44	639.89	638.22	180.90	241.20	1026.31	157.99	38.75	476.85	77	37.45 M.	530.59
BUILDING-D	WING-D5 LOWER PARKING+GR PARKING + 12TH FL.	8,124.85	1210.60	1207.83	228.20	228.20	1749.52	346.32	56.82	873.06	96	37.45 M.	1148.27
BUILDING-E	WING-E1 LOWER PARKING+GR PARKING + 12TH FL.	6,333.27	949.80	949.84	228.12	228.12	1072.20	274.58	33.03	708.51	72	37.45 M.	1056.02
BUILDING-E	WING-E2 LOWER PARKING+GR PARKING + 12TH FL.	5,375.82	806.28	805.02	243.12	243.12	1038.24	323.40	39.33	579.63	82	37.45 M.	696.73
BUILDING-E	WING-E3 LOWER PARKING+GR PARKING + 12TH FL.	5,489.52	823.43	811.81	222.86	243.12	947.98	328.45	39.33	576.23	83	37.45 M.	713.70
BUILDING-E	WING-E4 LOWER PARKING+GR PARKING + 12TH FL.	6,176.52	926.41	911.34	214.50	234.00	1025.31	364.65	61.25	659.17	93	37.45 M.	801.83
BUILDING-F	WING-F1 LOWER PARKING+GR PARKING + 12TH FL.	7,438.86	1115.73	1114.84	243.12	235.20	1837.34	387.72	58.02	819.98	108	37.45 M.	1144.34
BUILDING-F	WING-F2 LOWER PARKING+GR PARKING + 12TH FL.	6,176.52	926.41	911.34	214.50	234.00	1025.31	364.65	61.25	659.17	93	37.45 M.	801.83
BUILDING-F	WING-F3 LOWER PARKING+GR PARKING + 12TH FL.	5,287.82	843.14	841.85	214.50	228.12	1626.59	305.43	59.86	672.43	129	37.45 M.	854.43
BUILDING-G	WING-G1 LOWER PARKING+GR PARKING + 12TH FL.	11,890.97	1687.58	1685.98	---	228.15	---	---	---	1086.11	180	41.44 M.	1185.52
TOTAL		1,42,160.18	21,248.29	21,022.85	4,840.35	5,522.18	26,225.64	6,517.67	1,012.34	15,206.31	2213 NOS.	---	19,153.14
CLUB HOUSE	CLUB HOUSE -1 6th-1ST FL.	847.24	46.89	46.43	---	---	---	---	---	585.95	---	8.75 M.	---
CLUB HOUSE	CLUB HOUSE -2 6th-1ST FL.	390.55	13.28	---	---	---	---	---	---	299.74	---	5.55 M.	---
TOTAL		1,43,397.97	21,309.26	21,069.28	---	---	---	---	---	16,102.00	---	---	---

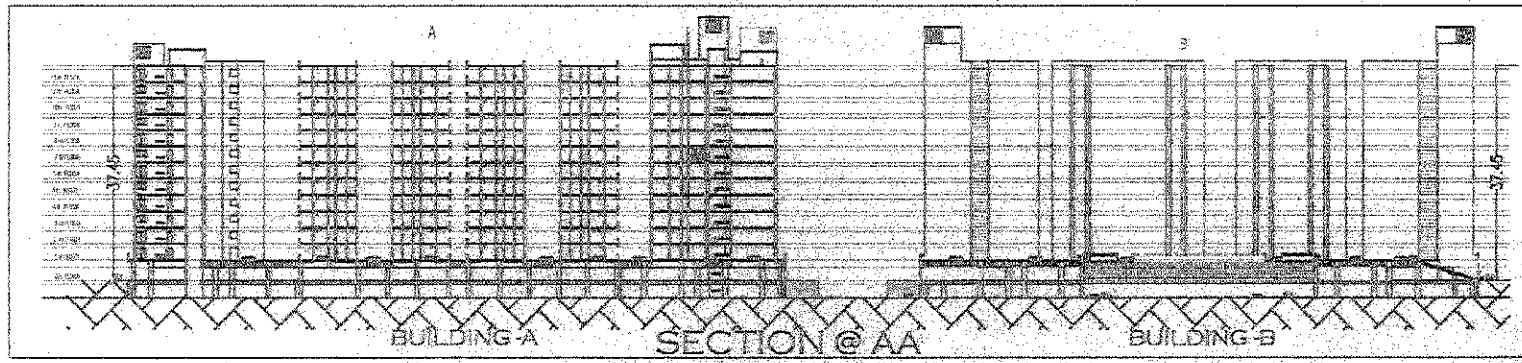

AREA UNDER 18.0 M W. ROAD WIDENING			
1.	0.5 X 29.56 X 6.61	=	127.68 SQ.M
2.	0.5 X 29.56 X 6.57	=	126.79 SQ.M
3.	0.5 X 41.70 X 6.59	=	181.15 SQ.M
4.	0.5 X 41.70 X 6.71	=	181.27 SQ.M
5.	0.5 X 52.09 X 6.85	=	230.76 SQ.M
6.	0.5 X 52.10 X 6.77	=	228.48 SQ.M
7.	0.5 X 77.57 X 6.94	=	346.74 SQ.M
8.	0.5 X 77.58 X 6.94	=	346.78 SQ.M
9.	0.5 X 36.73 X 6.57	=	159.22 SQ.M
10.	0.5 X 36.73 X 6.50	=	157.54 SQ.M
11.	0.5 X 23.86 X 5.00	=	377.37 SQ.M
12.	0.5 X 84.50 X 10.36	=	426.48 SQ.M
TOTAL			2892.66 SQ.M

WATER STORAGE TANK CAP.			
BUILDING	Q/WATER TANK	U/WATER TANK	
BUILDING-A	77,000.00 LT.	85,500.00 LT.	
BUILDING-A	81,000.00 LT.	91,500.00 LT.	
BUILDING-A	74,000.00 LT.	81,000.00 LT.	
BUILDING-A	75,000.00 LT.	83,500.00 LT.	
BUILDING-A	84,500.00 LT.	96,700.00 LT.	
BUILDING-A	81,500.00 LT.	92,850.00 LT.	
BUILDING-B	89,500.00 LT.	135,000.00 LT.	
BUILDING-B	74,100.00 LT.	84,100.00 LT.	
BUILDING-B	75,000.00 LT.	83,500.00 LT.	
BUILDING-B	67,500.00 LT.	71,250.00 LT.	
BUILDING-B	92,500.00 LT.	108,500.00 LT.	
BUILDING-C	81,000.00 LT.	91,500.00 LT.	
BUILDING-C	85,000.00 LT.	97,500.00 LT.	
BUILDING-C	73,000.00 LT.	78,500.00 LT.	
BUILDING-C	72,000.00 LT.	78,000.00 LT.	
BUILDING-C	85,000.00 LT.	97,500.00 LT.	
BUILDING-D	88,000.00 LT.	73,500.00 LT.	
BUILDING-D	76,000.00 LT.	84,000.00 LT.	
BUILDING-D	83,000.00 LT.	85,500.00 LT.	
BUILDING-D	83,000.00 LT.	93,500.00 LT.	
BUILDING-E	93,000.00 LT.	1,08,500.00 LT.	
BUILDING-E	83,000.00 LT.	94,500.00 LT.	
BUILDING-E	1,07,100.00 LT.	1,30,650.00 LT.	
BUILDING-E	1,42,000.00 LT.	1,83,000.00 LT.	
TOTAL	19,80,000.00 LT.	22,50,000.00 LT.	

REFUGEE AREA STATEMENT			
BUILDINGS	REQUIRED REFUGEE AREA	PROPOSED REFUGEE AREA	
BUILDING-A	WING-A1 21.00 SQ.M.	21.00 SQ.M.	
BUILDING-A	WING-A2 24.00 SQ.M.	40.01 SQ.M.	
BUILDING-A	WING-A3 21.00 SQ.M.	21.00 SQ.M.	
BUILDING-A	WING-A4 21.00 SQ.M.	21.00 SQ.M.	
BUILDING-A	WING-A5 24.00 SQ.M.	41.85 SQ.M.	
BUILDING-A	WING-A6 24.00 SQ.M.	41.85 SQ.M.	
BUILDING-B	WING-B1 18.00 SQ.M.	40.06 SQ.M.	
BUILDING-B	WING-B2 21.00 SQ.M.	21.00 SQ.M.	
BUILDING-B	WING-B3 21.00 SQ.M.	21.00 SQ.M.	
BUILDING-B	WING-B4 18.00 SQ.M.	40.06 SQ.M.	
BUILDING-B	WING-B5 30.00 SQ.M.	41.68 SQ.M.	
BUILDING-C	WING-C1 24.00 SQ.M.	24.00 SQ.M.	
BUILDING-C	WING-C2 24.00 SQ.M.	24.00 SQ.M.	
BUILDING-C	WING-C3 21.00 SQ.M.	21.00 SQ.M.	
BUILDING-C	WING-C4 21.00 SQ.M.	21.00 SQ.M.	
BUILDING-C	WING-C5 24.00 SQ.M.	40.06 SQ.M.	
BUILDING-D	WING-D1 18.00 SQ.M.	40.06 SQ.M.	
BUILDING-D	WING-D2 21.00 SQ.M.	21.00 SQ.M.	
BUILDING-D	WING-D3 21.00 SQ.M.	21.00 SQ.M.	
BUILDING-D	WING-D4 21.00 SQ.M.	21.00 SQ.M.	
BUILDING-D	WING-D5 24.00 SQ.M.	40.06 SQ.M.	
BUILDING-E	WING-E1 27.00 SQ.M.	41.18 SQ.M.	
BUILDING-E	WING-E2 24.00 SQ.M.	24.00 SQ.M.	
BUILDING-E	WING-E3 33.00 SQ.M.	33.00 SQ.M.	
BUILDING-G	WING-G1 42.00 SQ.M.	47.46 SQ.M.	

TENEMENT STATEMENT			
BUILDINGS	TENEMENT UP TO 50	TENEMENT 50 TO 100	TENEMENT 100 ABOVE
BUILDING-A	WING-A1 48 NOS	36 NOS	---
BUILDING-A	WING-A2 ---	90 NOS	---
BUILDING-A	WING-A3 ---	80 NOS	---
BUILDING-A	WING-A4 ---	82 NOS	---
BUILDING-A	WING-A5 47 NOS	48 NOS	---
BUILDING-A	WING-A6 47 NOS	44 NOS	---
BUILDING-B	WING-B1 ---	72 NOS	---
BUILDING-B	WING-B2 ---	83 NOS	---
BUILDING-B	WING-B3 ---	82 NOS	---
BUILDING-B	WING-B4 ---	70 NOS	---
BUILDING-B	WING-B5 107 NOS	---	---
BUILDING-C	WING-C1 ---	90 NOS	---
BUILDING-C	WING-C2 ---	96 NOS	---
BUILDING-C	WING-C3 ---	78 NOS	---
BUILDING-C	WING-C4 ---	77 NOS	---
BUILDING-C	WING-C5 96 NOS	---	---
BUILDING-D	WING-D1 ---	72 NOS	---
BUILDING-D	WING-D2 ---	82 NOS	---
BUILDING-D	WING-D3 ---	83 NOS	---
BUILDING-D	WING-D4 ---	93 NOS	---
BUILDING-E	WING-E1 ---	72 NOS	---
BUILDING-E	WING-E2 ---	82 NOS	---
BUILDING-E	WING-E3 ---	83 NOS	---
BUILDING-E	WING-E4 ---	93 NOS	---
BUILDING-F	WING-F1 ---	24 NOS	84 NOS
BUILDING-F	WING-F2 ---	93 NOS	---
BUILDING-F	WING-F3 48 NOS	81 NOS	---
BUILDING-G	WING-G1 76 NOS	104 NOS	---
TOTAL	397 NOS	1816 NOS	2213 NOS

PARKING AREA STATEMENT			
PARKING REQUIRED	CAR	SCOOTER	CYCLE
UP TO 50.00 SQ.M. 04 TENA	---	05	05
50.00 TO 100.00 SQ.M. 10 TENA	01	03	03
100.00 TO 150.00 SQ.M. 01 TENA	01	02	02
COMM.100 SQ.M. AREA	01	03	03
PARKING PROVIDED			
	CAR	SCOOTER	CYCLE
UP TO 50.00 SQ.M. 567 TENA	---	496	496
50.00 TO 100.00 SQ.M. 1016 TENA	605	1816	1816
100.00 TO 150.00 SQ.M. 01 TENA	---	---	---
ABOVE 100.90 SQ.M. --- TENA	---	---	---
COMM.440 SQ.M. AREA	05	15	15
TOTAL 2214 TENA	610	2327	2327
PARKING AREA STATEMENT			
AREA REQUIRED	AREA PROPOSED		
CAR 510 NOS. X 20.00 SQ.M	2200.00 SQ.M.		
SCOOTER 1520 NOS. X 3.00 SQ.M	684.00 SQ.M.		
CYCLE 2327 NOS. X 0.75 SQ.M	1745.25 SQ.M.		
TOTAL	20,629.25 SQ.M.		