

Sanctioned No. B2/ENY/2019/42/04/2019
Subject to conditions stipulated in the
event dated 10/06/2019
Date: 10/06/2019

O. C. Signed by
Joint City Engineer
Joint City Engineer
Joint City Engineer



BUILDING WISE FS1 STATEMENT			


WATER REQUIREMENT			






Triangulation (Scale - 1:500)

Triangle	Area
A-61	897.25
A-62	811.72
A-63	4855.14
A-64	4444.44
A-65	1747.25
A-66	648.29
A-67	754.95
Total (sqm)	11101.70

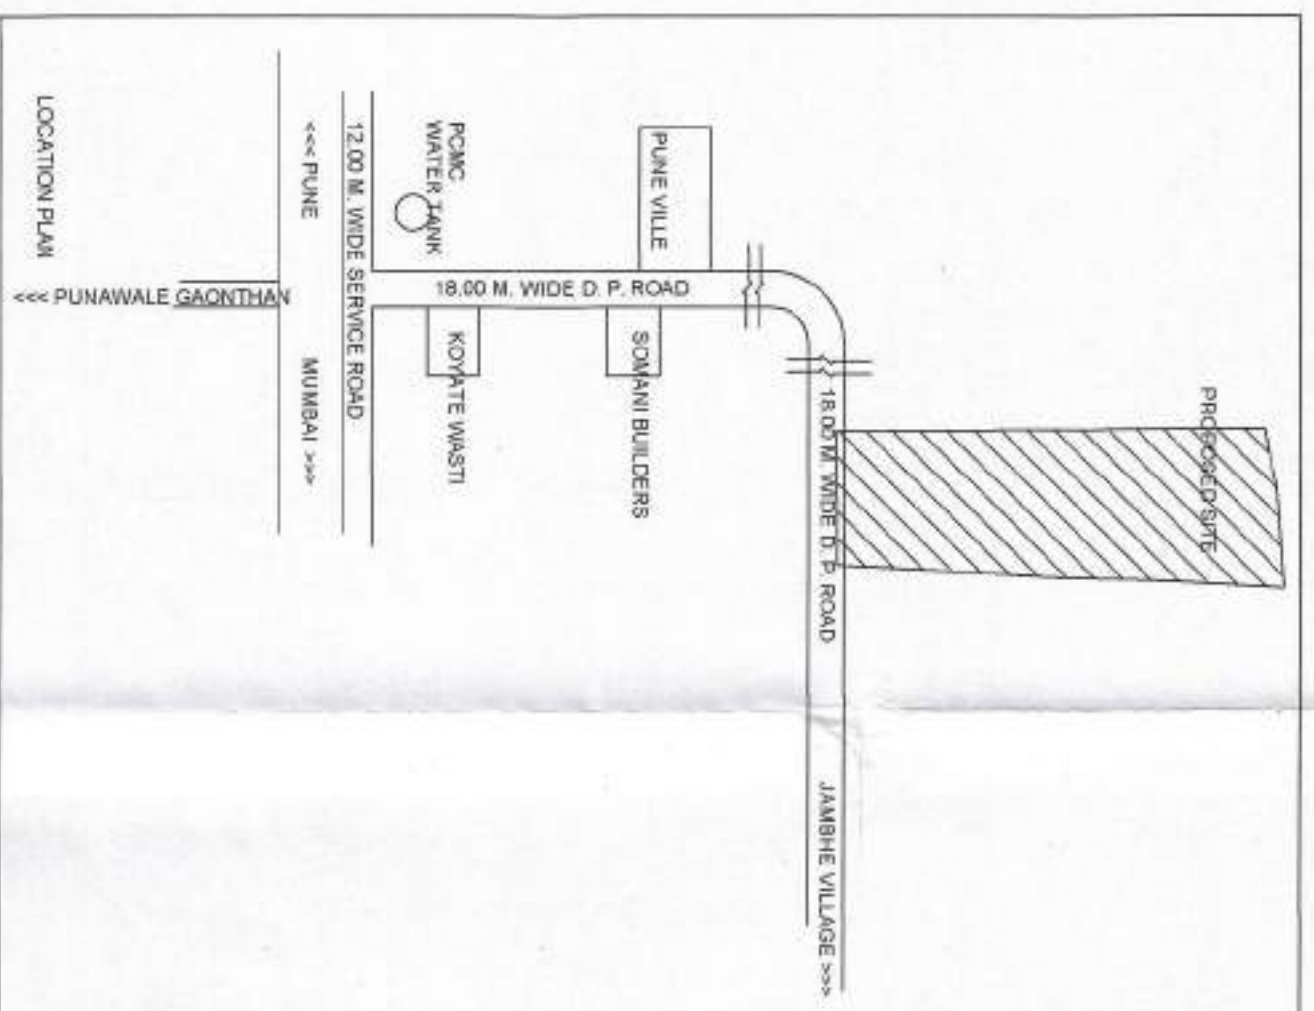

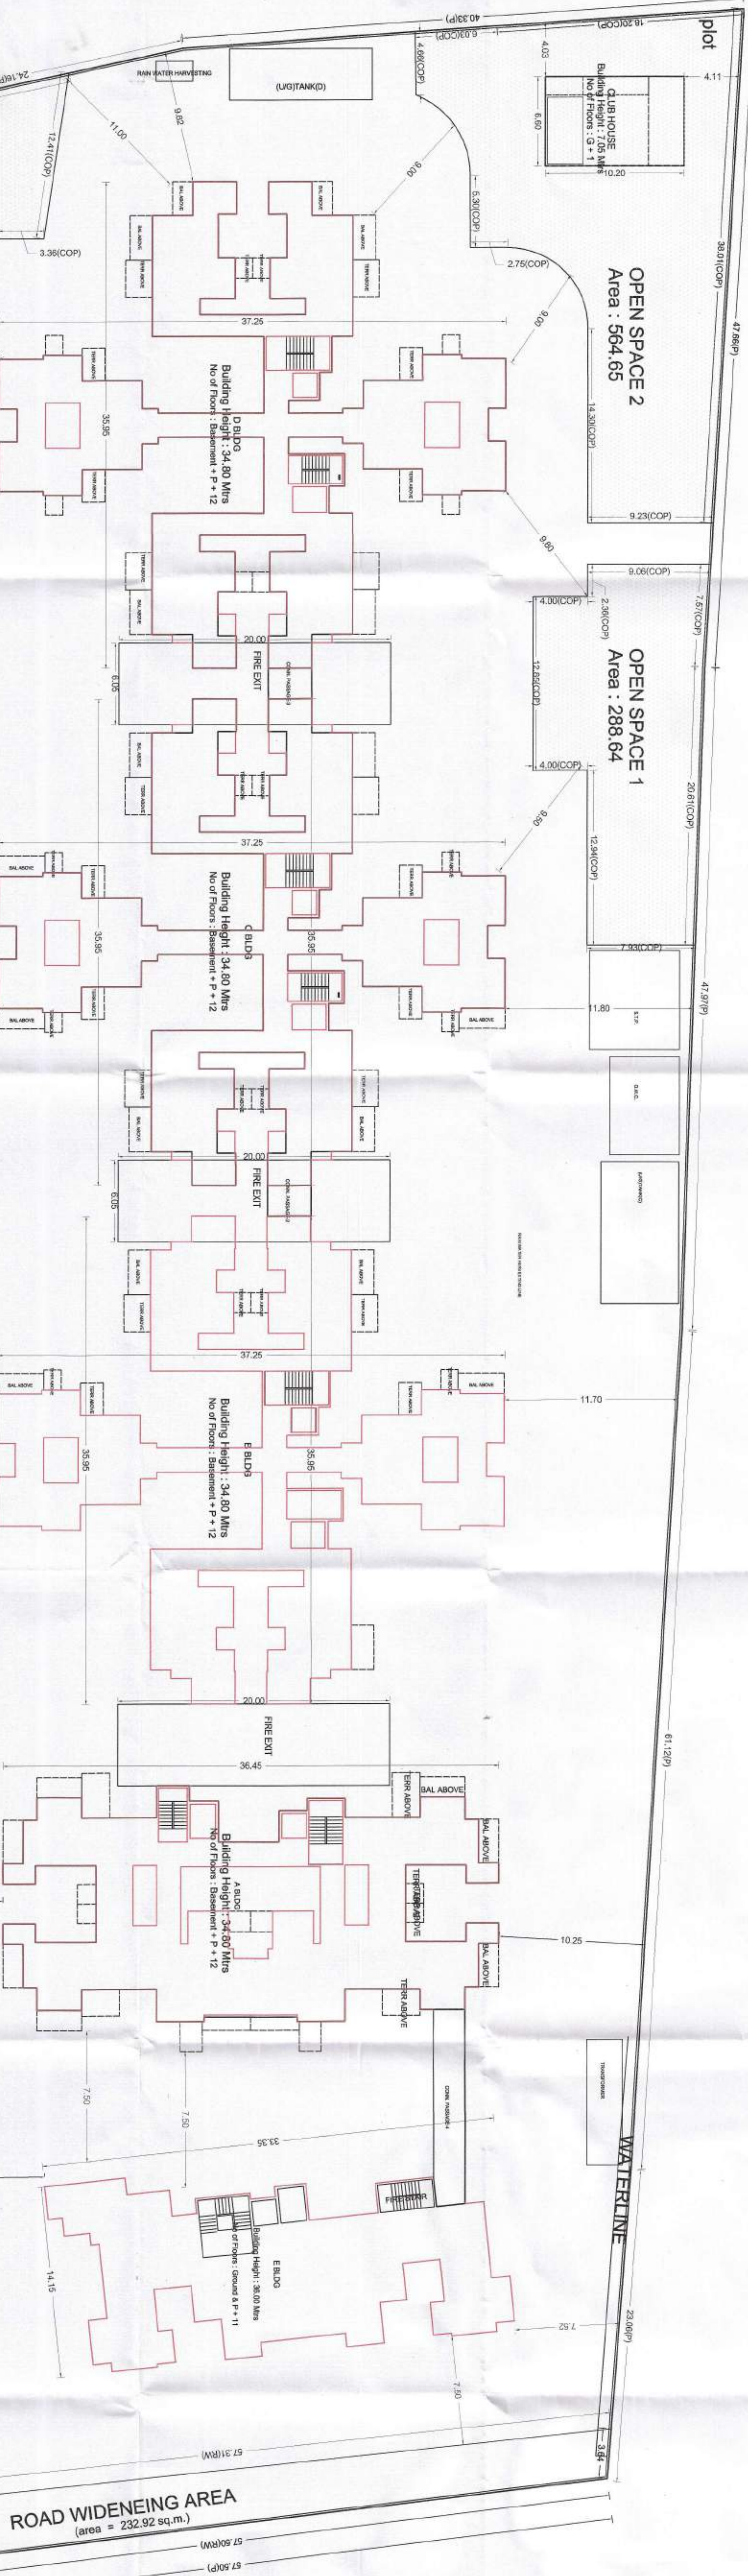

LAYOUT PLAN (Scale - 1:200)

This is a computer generated drawing and not the best copy submitted by the Architect/Engineer.