

STAMP OF APPROVAL

Sanctioned No. B.P. / Boradevadi / 07/2021
Subject to conditions mentioned in the
Office Order No.
even dated 28/02/2021





Pimpri
Date 26.02.2021

G. C. Signed by
Joint City Engineer

Joint City Engineer
Building Formulation Dept
PCMC, Pimpri, Chinchwad, Dist. S.B.

OWNER'S NAME NILESH NEWALE, DIJIP PATEL & OTHERS		OWNER'S SIGN <i>[Signature]</i>	
PROJECT SURVEY NO - 741(P), 755(P), 756(P), 757(P) HISSA NO PLOT NO - CTS NO DESCRIPTION - REGULAR TRACK VILLAGE - MOSHI-BORADEVADI			
ARCHITECT anu gowardhan		ARCH SIGN <i>[Signature]</i>	
JOB NO.	DRG. NO.	SCALE	DRAWN BY
INWARD NO.	INWARD NO. 07913	1:100	DATE
KEY NO.	KEY NO.	SHEET NO.	04.02.2021
			2/12

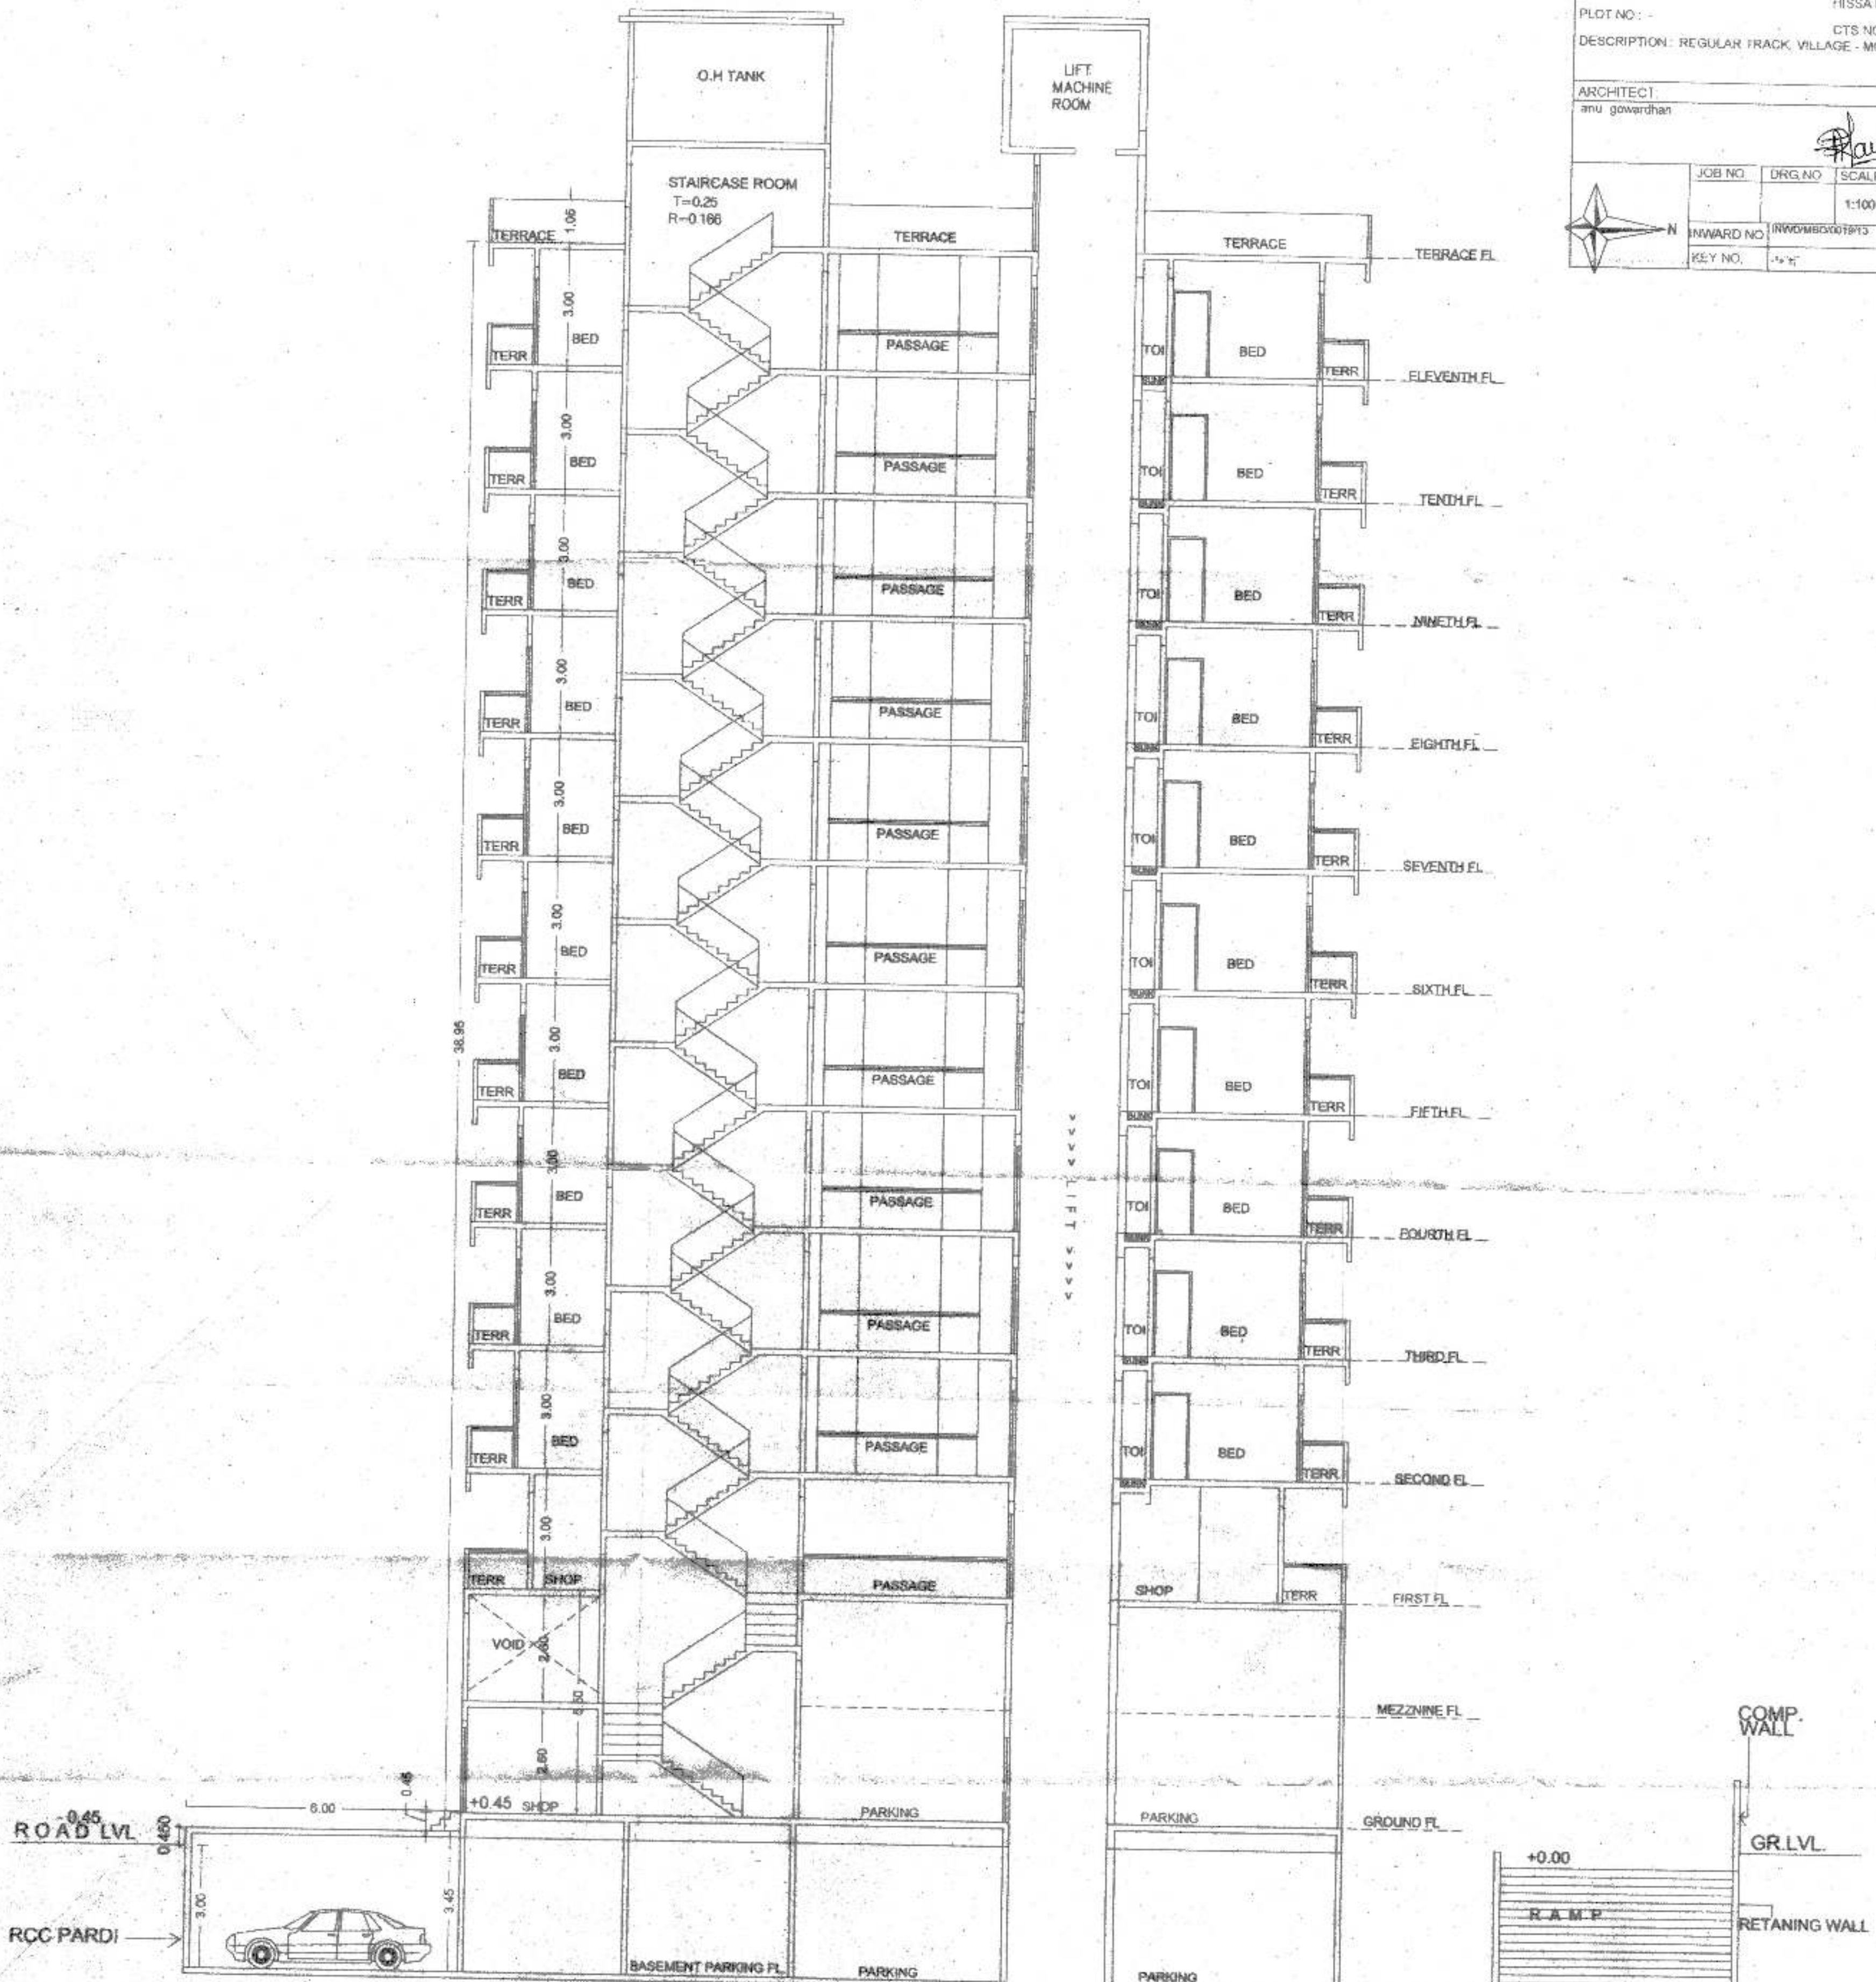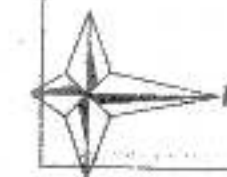

SECTION