


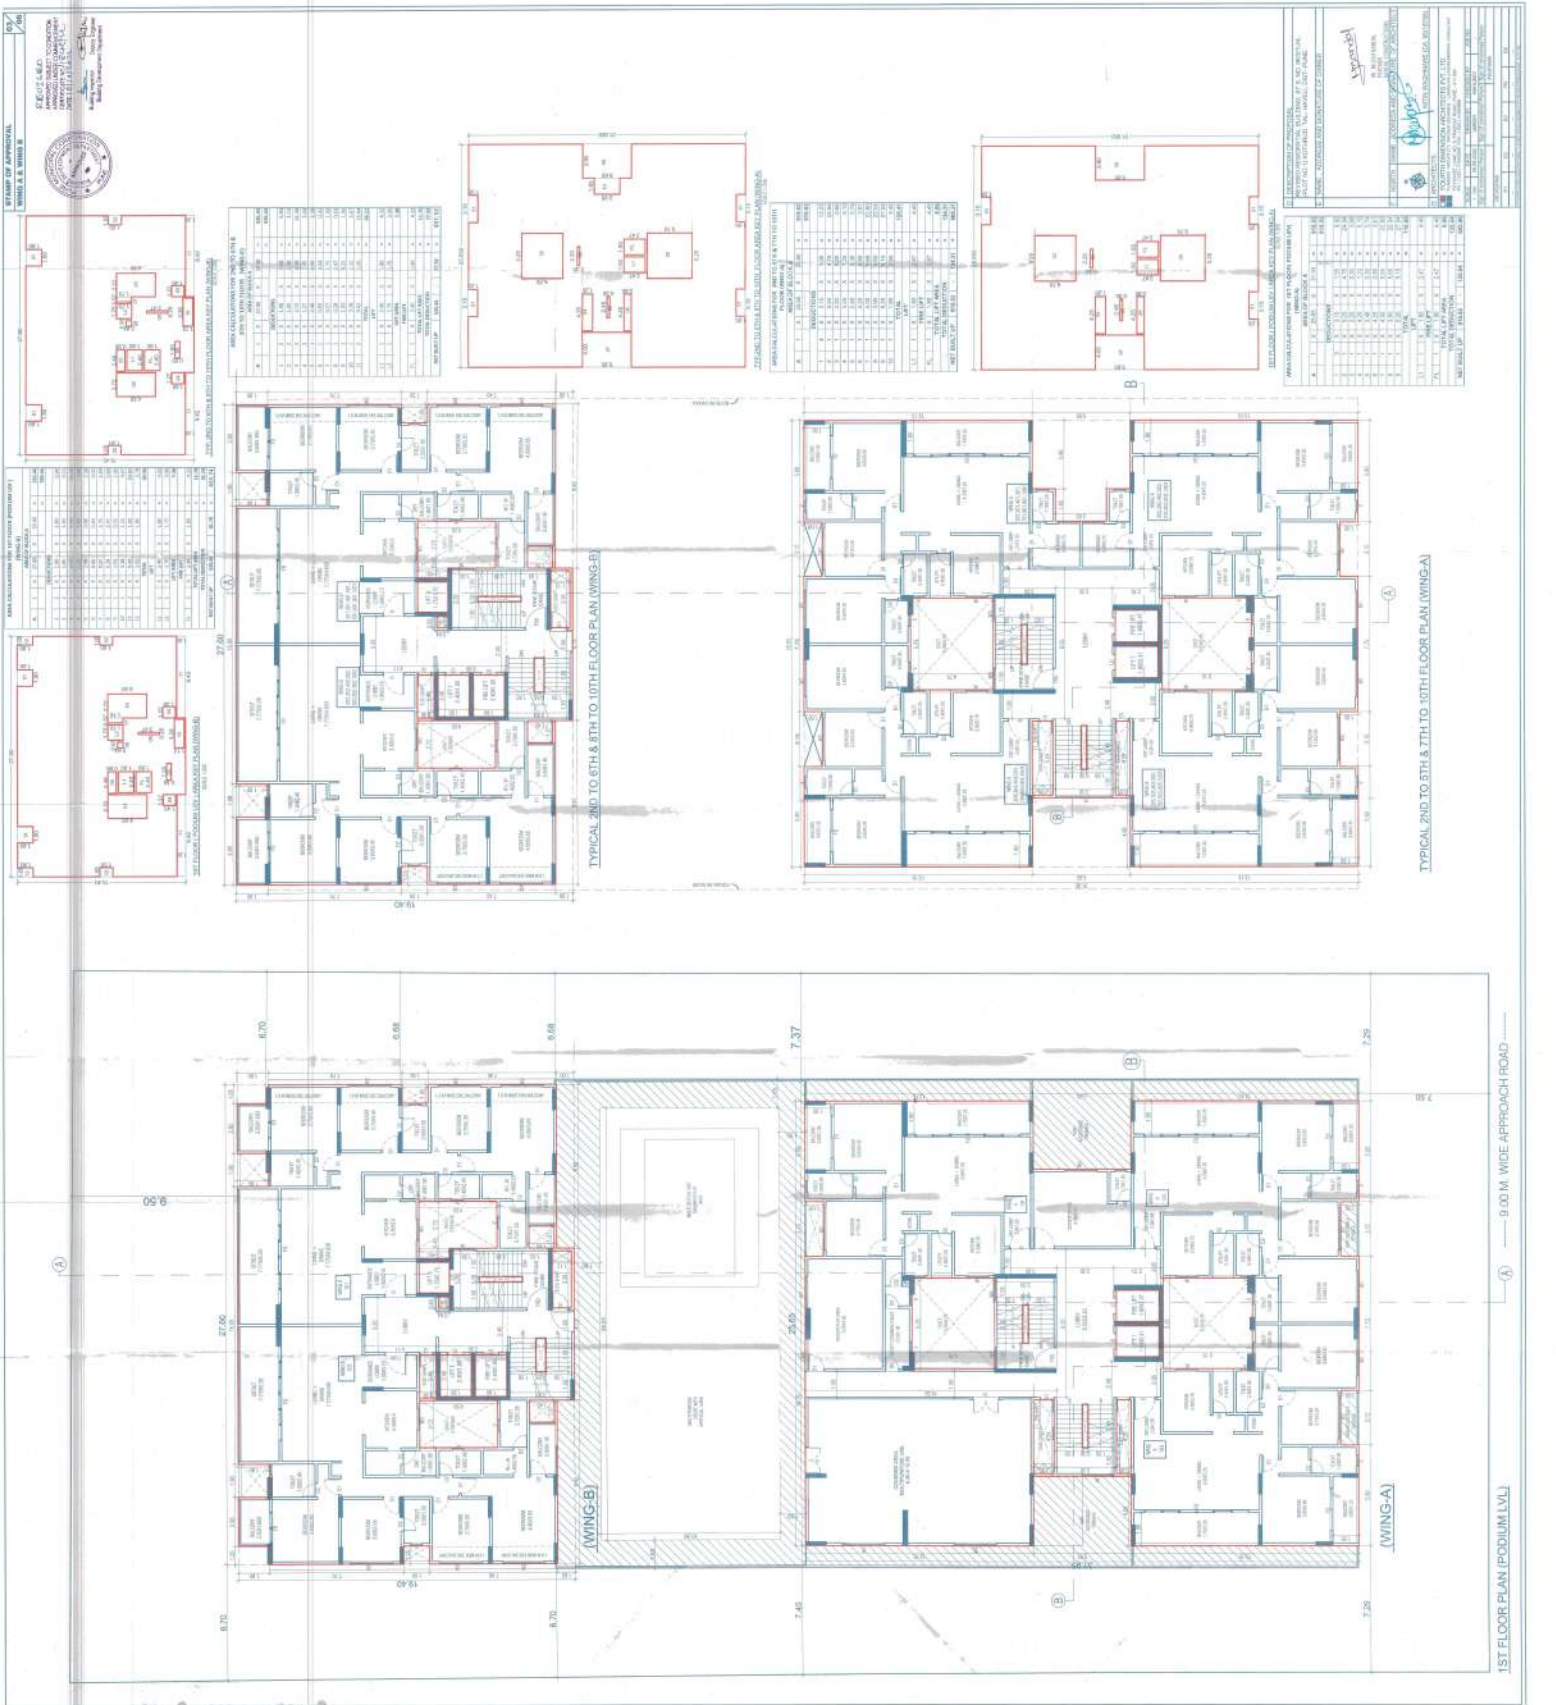

REMARKS	
1. ALL DIMENSIONS ARE IN METERS UNLESS OTHERWISE SPECIFIED.	
2. ALL ROOMS ARE TO BE FINISHED TO THE FINISH LINE.	

