


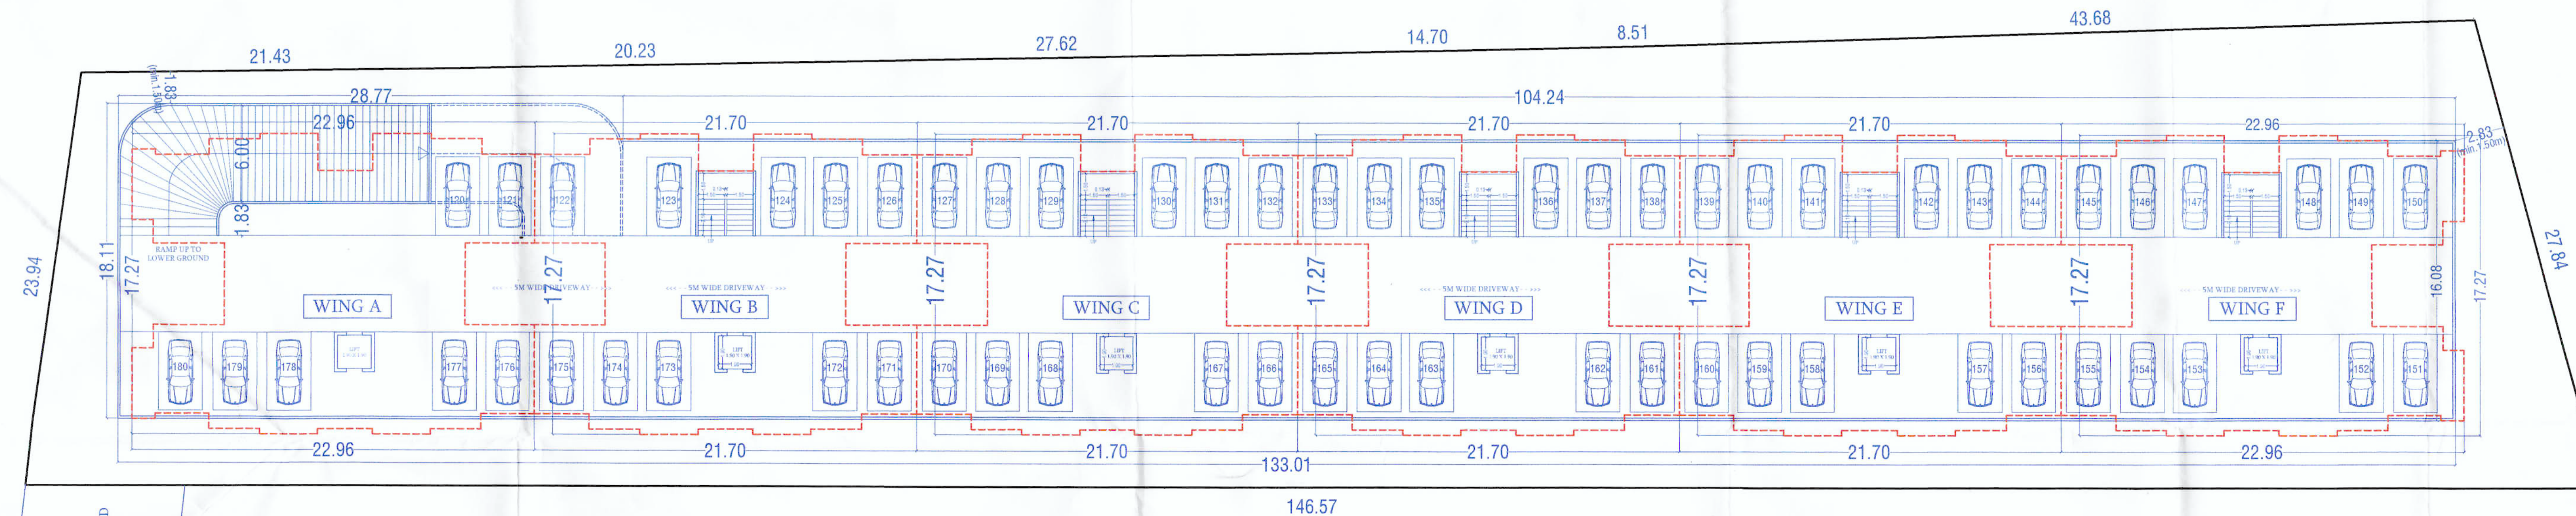

BASEMENT PARKING PLAN

Scale - 1 : 200



	02
	07



CUBIX
ARCHITECTS
ASSOCIATES

PROJECT :-

OWNER SIGN.


Mr. Sukanto Bh

ARCHITECTS

ARCHITECTS SIGN.

[CA /90/12777]

DATE	SCALE	DRN BY	REV. DATE
27.06.2023	1 : 200		

Z:\Projects\C- JOB\07. CUBIX ARCHITECTS\SUKANTO\DHANORI 2(3-7)\6 SUBMISSION\Sanctioned 2706 2023\07.SUB DWG.dwg