

SCHEDULE OF SUB PLOTS


PLOT NO.	AREA Sq.M	PLOT NO.	AREA Sq.M	PLOT NO.	AREA Sq.M	PLOT NO.	AREA Sq.M	PLOT NO.	AREA Sq.M	PLOT NO.	AREA Sq.M	PLOT NO.	AREA Sq.M
1	410.00	26	305.00	51	390.00	76	350.00	101	440.00	126	275.00	151	300.00
2	300.00	27	305.00	52	390.00	77	350.00	102	480.00	127	353.00	152	300.00
3	300.00	28	325.00	53	380.00	78	495.00	103	290.00	128	375.00	153	300.00
4	300.00	29	325.00	54	315.00	79	265.00	104	290.00	129	318.00	154	300.00
5	300.00	30	325.00	55	315.00	80	310.00	105	478.00	130	315.00	155	300.00
6	300.00	31	325.00	56	315.00	81	310.00	106	375.00	131	436.00	156	300.00
7	300.00	32	355.00	57	350.00	82	405.00	107	280.00	132	300.00	157	300.00
8	300.00	33	408.00	58	350.00	83	355.00	108	280.00	133	300.00	158	300.00
9	302.00	34	325.00	59	350.00	84	260.00	109	280.00	134	300.00	159	358.00
10	320.00	35	325.00	60	350.00	85	260.00	110	310.00	135	300.00	TOTAL = 53700.00	
11	350.00	36	325.00	61	350.00	86	225.00	111	300.00	136	300.00		
12	350.00	37	325.00	62	342.00	87	280.00	112	445.00	137	300.00		
13	310.00	38	305.00	63	388.00	88	260.00	113	475.00	138	300.00		
14	325.00	39	305.00	64	350.00	89	260.00	114	390.00	139	500.00		
15	290.00	40	305.00	65	350.00	90	265.00	115	645.00	140	355.00		
16	418.00	41	305.00	66	350.00	91	305.00	116	626.00	141	300.00		
17	312.00	42	325.00	67	350.00	92	350.00	117	556.00	142	300.00		
18	310.00	43	325.00	68	350.00	93	405.00	118	328.00	143	300.00		
19	310.00	44	325.00	69	315.00	94	362.00	119	295.00	144	300.00		
20	325.00	45	325.00	70	315.00	95	355.00	120	236.00	145	300.00		
21	325.00	46	435.00	71	315.00	96	330.00	121	250.00	146	300.00		
22	325.00	47	330.00	72	315.00	97	320.00	122	305.00	147	300.00		
23	325.00	48	390.00	73	350.00	98	340.00	123	384.00	148	565.00		
24	305.00	49	390.00	74	350.00	99	360.00	124	330.00	149	300.00		
25	305.00	50	390.00	75	350.00	100	400.00	125	305.00	150	300.00		

AREA AS PER 7/12 EXTRACT

S.NO.	H.NO.	AREA (In Sq.M)
27	2B	12000.00
28	3	1800.00
29	-	1850.00
30	1	21100.00
30	3	3200.00
30	4	400.00
30	9	8000.00
30	11	2100.00
30	12A	4000.00
30	14	2800.00
30	15	700.00
30	16	12000.00
31	1A	3000.00
31	2	16200.00
33	1A	4000.00
TOTAL		95150.00

AREA STATEMENT

1) AREA OF LAND	95150.00 Sq.M
2) AREA UNDER ROAD WIDENING	400.00 Sq.M
3) UN BUILT AREA	1040.00 Sq.M
4) NET PLOT AREA	93710.00 Sq.M
5) AREA UNDER O/S(10%)	14575.00 Sq.M
OPEN SPACE - 1 = 10850.00 Sq.M	
OPEN SPACE - 2 = 1550.00 Sq.M	
OPEN SPACE - 3 = 675.00 Sq.M	
OPEN SPACE - 4 = 1500.00 Sq.M	
TOTAL = 14575.00 Sq.M	
6) AREA UNDER AMINITY(5%)	4690.00 Sq.M
AMINITY SPACE - 1 = 3500.00 Sq.M	
AMINITY SPACE - 2 = 1190.00 Sq.M	
TOTAL = 4690.00 Sq.M	
7) AREA UNDER INT. ROAD	20745.00 Sq.M
8) AREA UNDER SUB PLOTS	53700.00 Sq.M

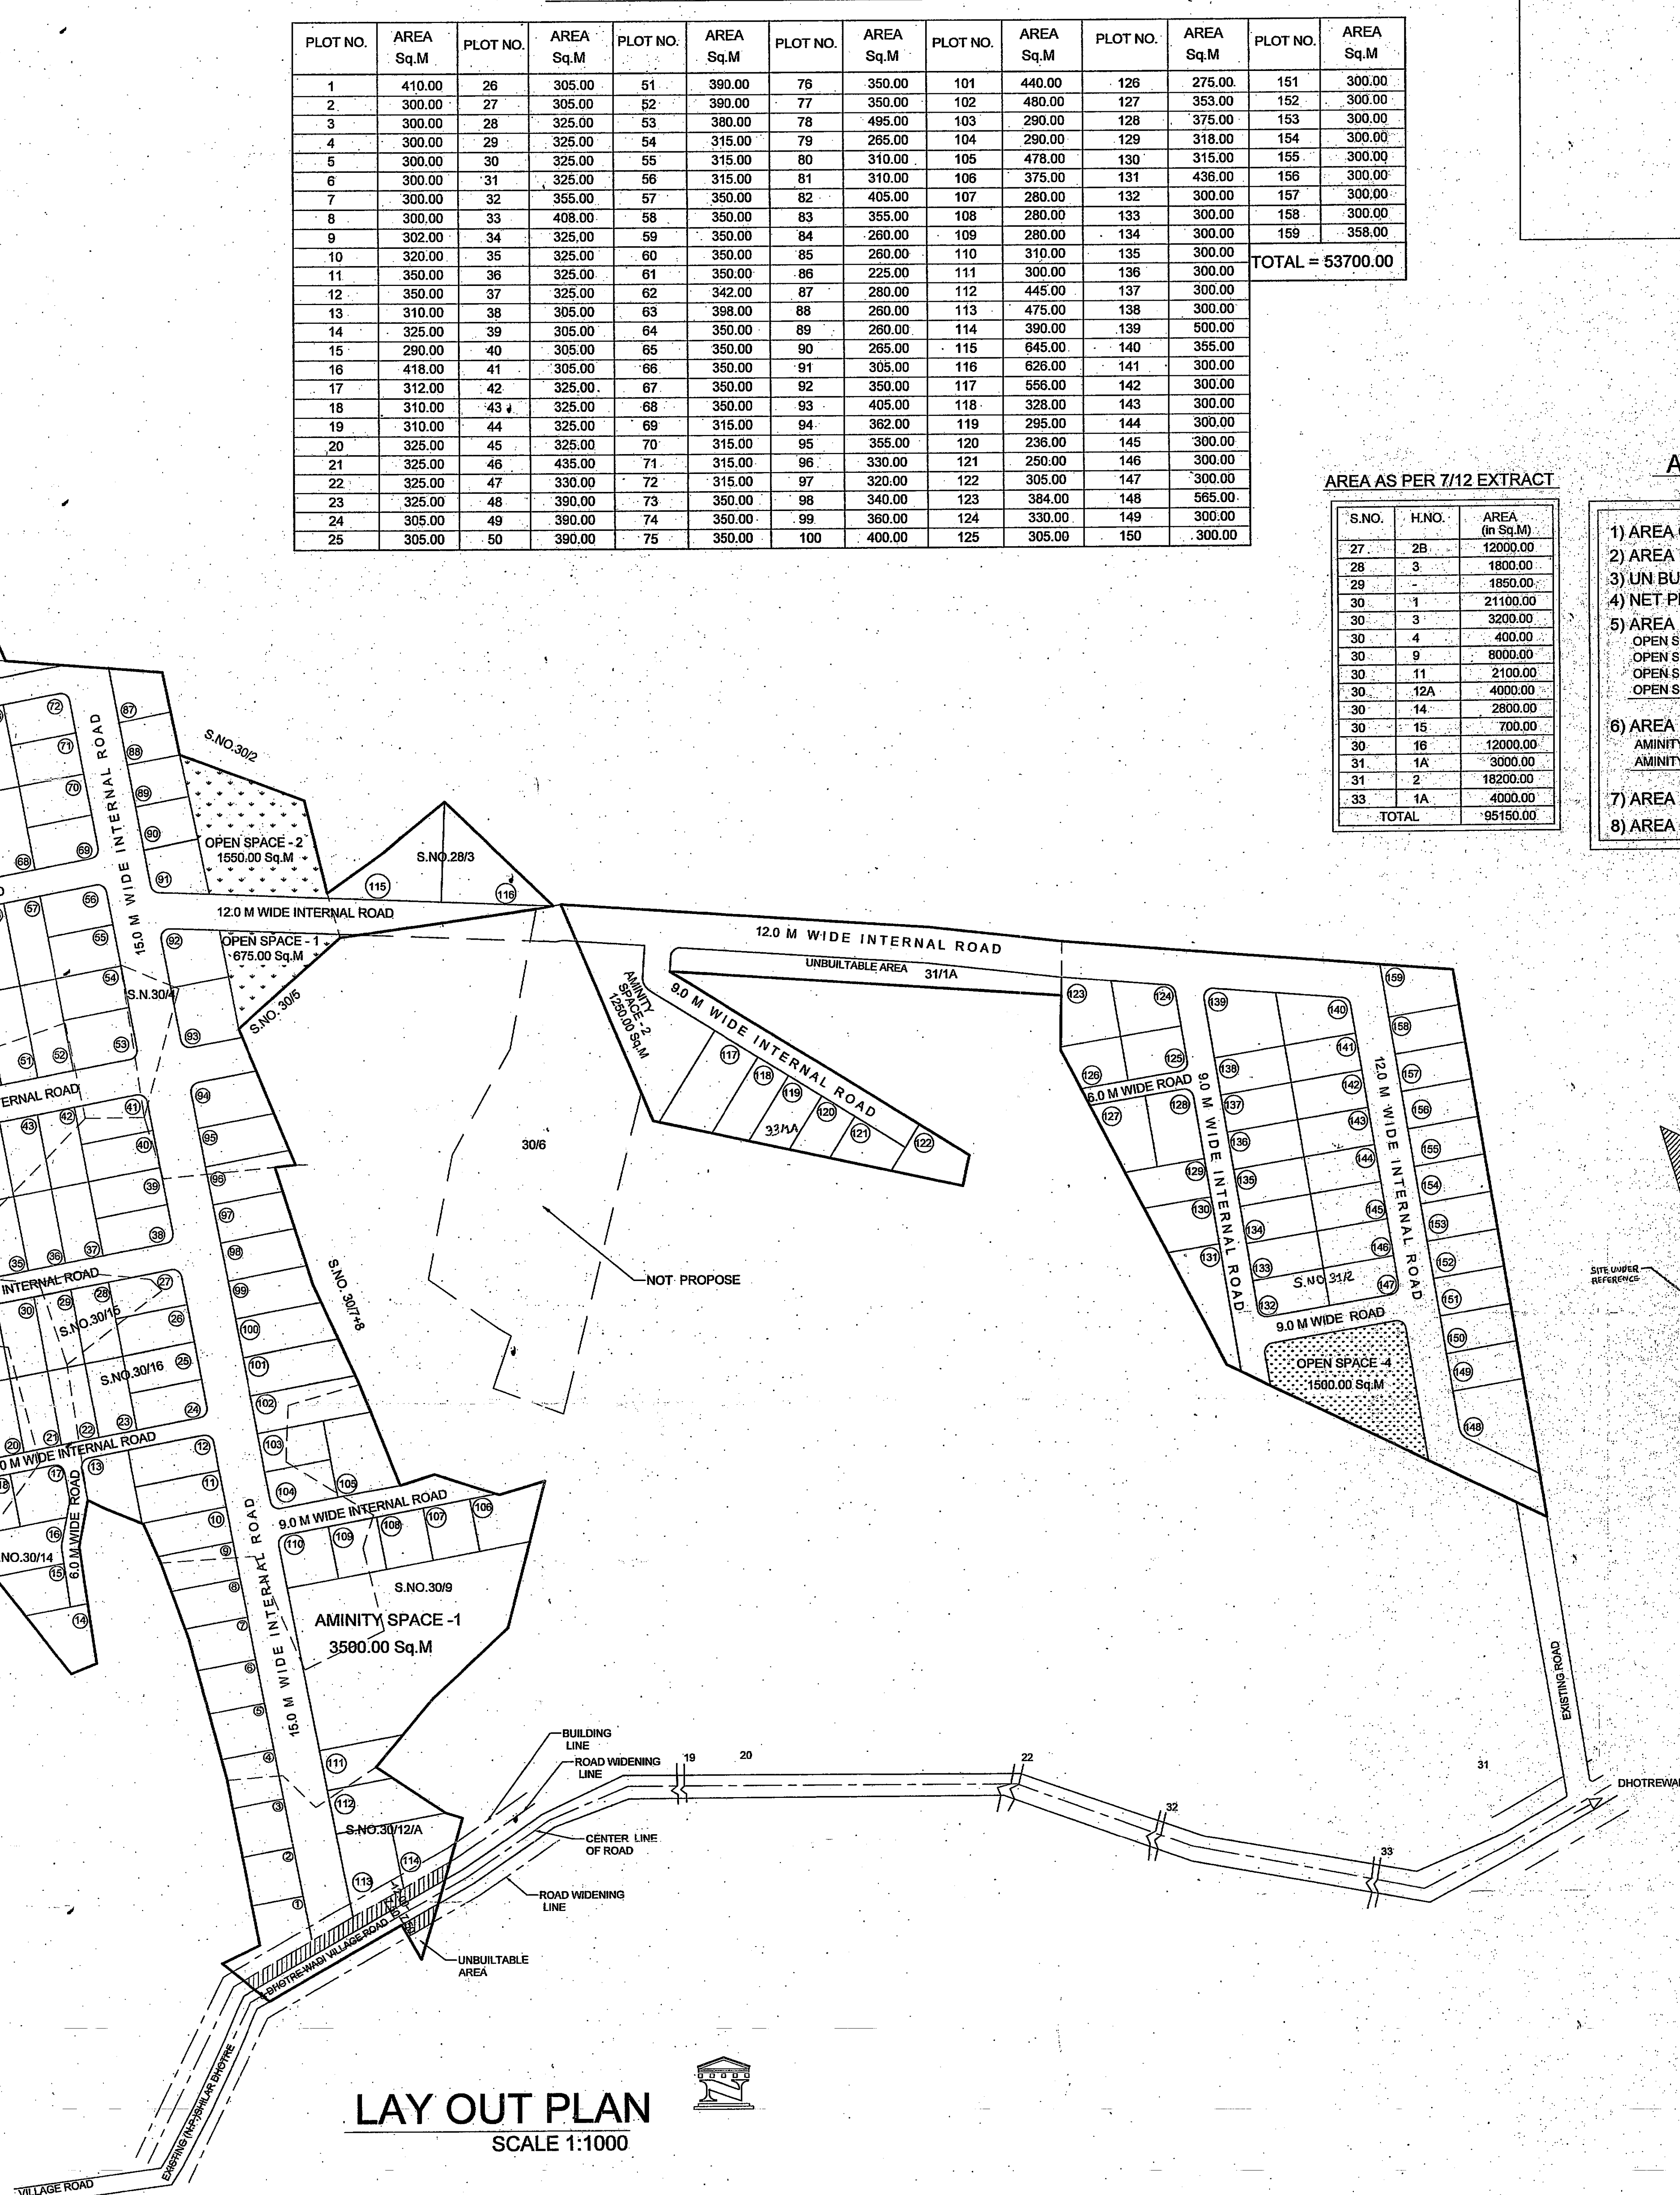

LAY OUT PLAN SCALE 1:1000

LOCATION PLAN SCALE 1:5000

PROPOSED RESIDENTIAL LAY OUT OF
SUB PLOT ON S.NO. 27 H.NO.2F, S.NO.28
H.NO.3, S.NO.29, S.NO.30 H.NO.1,3,4,9,11,
12P,14,15,16,S.NO. 31 H.NO.1P,2, S.NO.33
H.NO.1P, AT VILLAGE SHILAR TALUKARJAT,
DIST. RAIGAD

OWNER/ P.O.A.H.		
ARCHITECT/ENGINEER		
ATUL S. KULKARNI		
FLAT NO. 6, SAI ASHIRWAD, NEAR BALAJI NAKA ALIBAG, DIST. RAIGAD, MAHARASHTRA-402201 Mob - 922564703 email- atulskulkarni2007@gmail.com		
SCALE	DATE	REVISION
AS SHOWN	25-10-2012	

PC-EDAT/ATULKARNI/SHILAR/SHILAR/25-10-12/2012