

PARKING CALCULATION									
TYPE		CARPET AREA (METRE)(NO'S)		SCOOTER (NO'S)		CYCLE (NO'S)			
		/ FS (M ²)		BY RAIL SIDE		BY RAIL SIDE			
		UNIT		BY RAIL SIDE		BY RAIL SIDE			
Residential	0.30	2	130	1	65	4	260	4	260
Commercial	0.150	1	65	1	65	2	130	2	130
Residential	0.150	1	65	1	65	0	0	0	0
Commercial	> 150	1	65	1	65	0	0	0	0
Commercial	4.575 X3	107	412	2	84	6	252	2	84
TOTAL READ (NO'S)				135		135		254	
TOTAL READ AREA				1967.52				1972.00	
TOTAL PROP. AREA								484.48	







BUILDING WISE FSI STATEMENT														TOTAL		
BUILDING	FSI AREA				PERM	BALCOY		TERRACE		STAIR	PASSAGE		LIFT	UFT MC ROOM	TENEMENTS	TOTAL FSI AREA
	COMM	RESI	IND	SPEC		PROP	EXCESS	AREA	PAD							
A - BUILDING	0.00	3793.64	0.00	0.00	499.21	0.00	226.48	111.44	0.00	0.00	0.31	17.41	46	3732.84		
B - BUILDING	0.00	3773.83	0.00	0.00	489.31	0.00	500.31	14.44	0.00	0.00	0.31	17.41	46	3732.84		
C - BUILDING	0.00	425.58	0.00	0.00	50.00	0.00	148.33	0.00	0.00	0.00	0.31	17.41	15	388.38		
COMMERCIAL BUILDING	0.00	126.58	0.00	0.00	20.00	0.00	58.33	0.00	0.00	0.00	0.31	17.41	15	4157.03		
D - BUILDING	0.00	126.58	0.00	0.00	169.00	0.00	446.87	43.77	0.00	0.00	0.31	17.41	15	5060.39		
E - BUILDING	0.00	838.89	0.00	0.00	74.15	0.00	87.52	27.69	0.00	0.00	0.31	17.41	7	858.81		
F - BUILDING	0.00	806.71	0.00	0.00	77.68	0.00	87.52	27.69	25.51	35.31	0.31	17.45	7	900.71		
TOTAL	4187.03	13362.77	0.00	0.00	2316.57	0.00	1700.72	376.42	33.81	64.60	123	136	158	15849.80		

STAMP OF APPROVAL

Sanctioned No. B.P. 1003404 / 151 / 2016
Subject to conditions mentioned in HQ
Office Order No.
area cited 21/04/2018

Stamp
Date 21/04/2018



Stamp of the Ministry of Panchayats, Government of India
Ministry of Panchayats, Government of India
11/01/2022

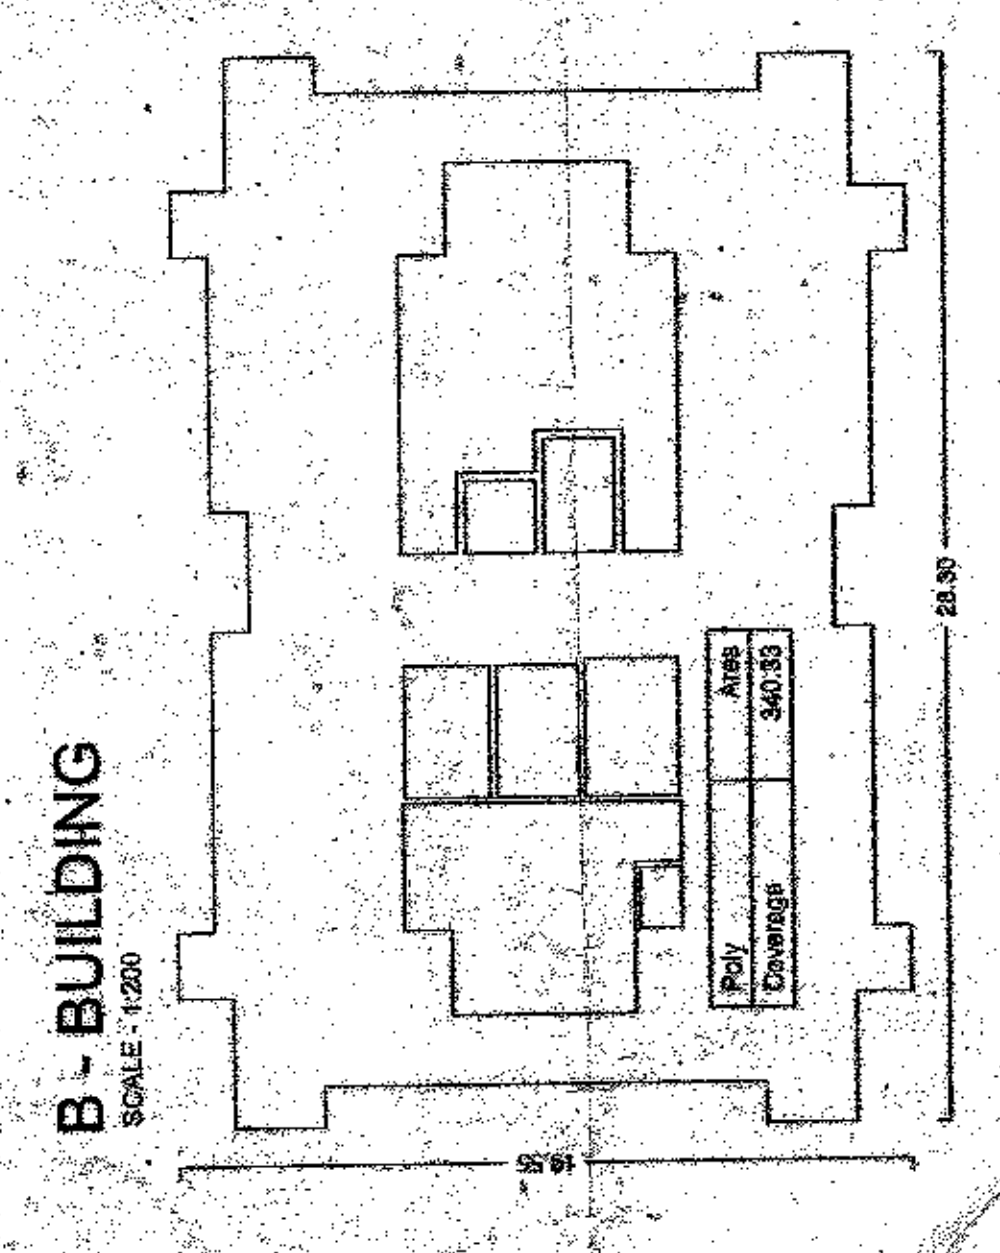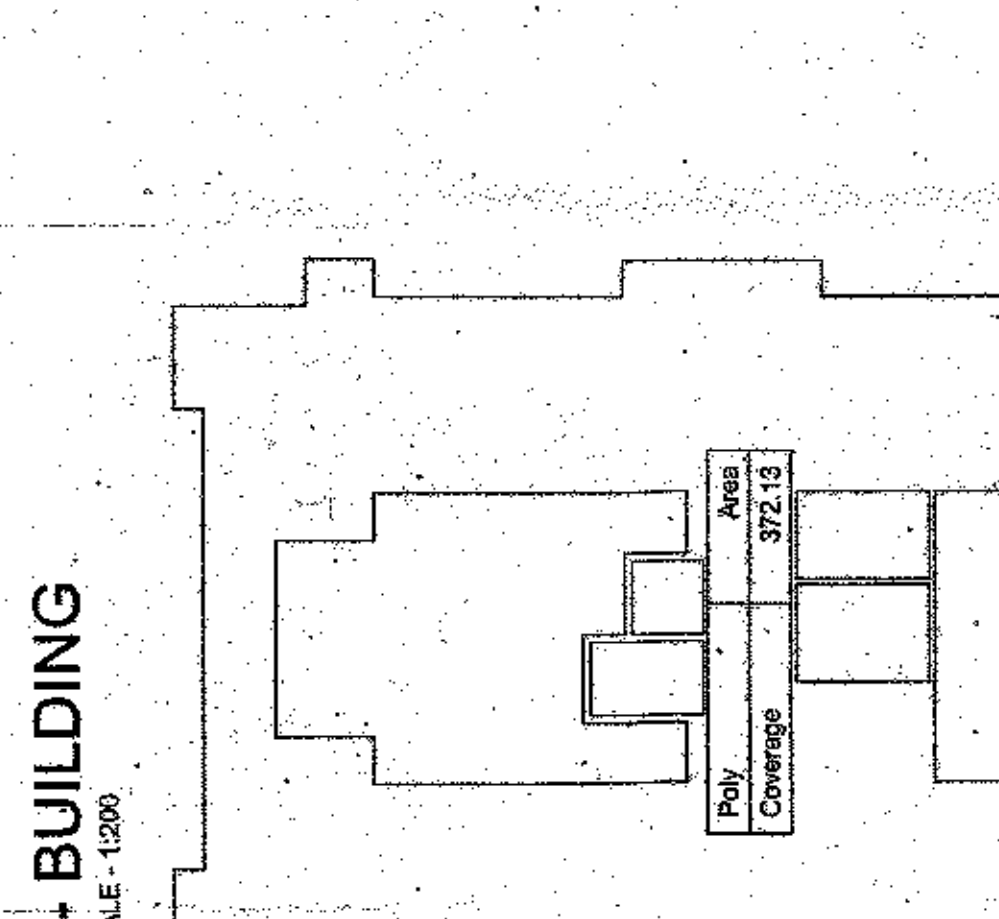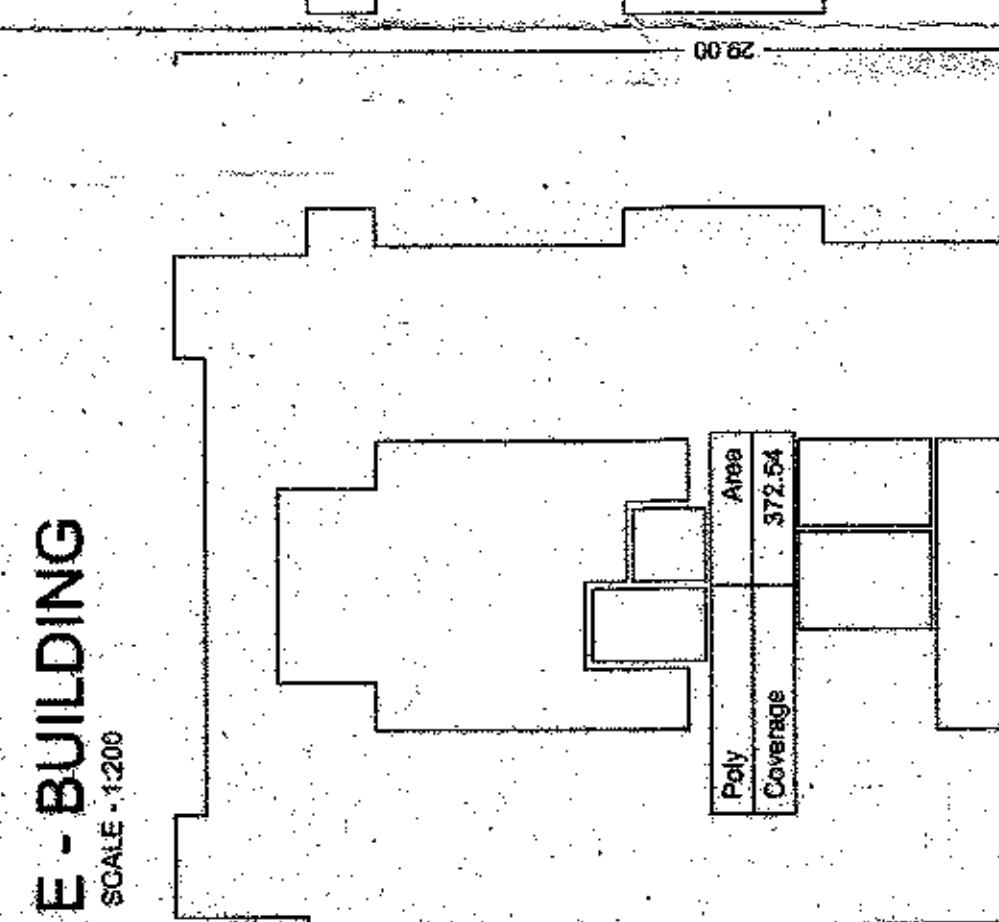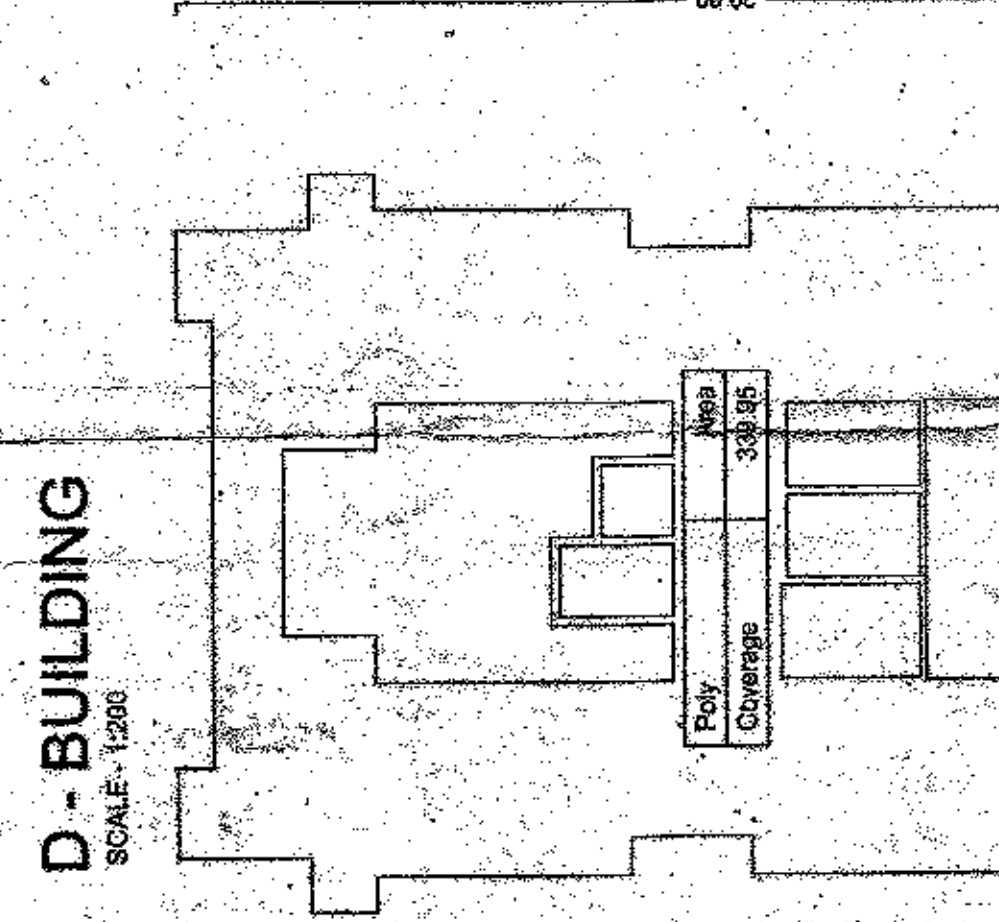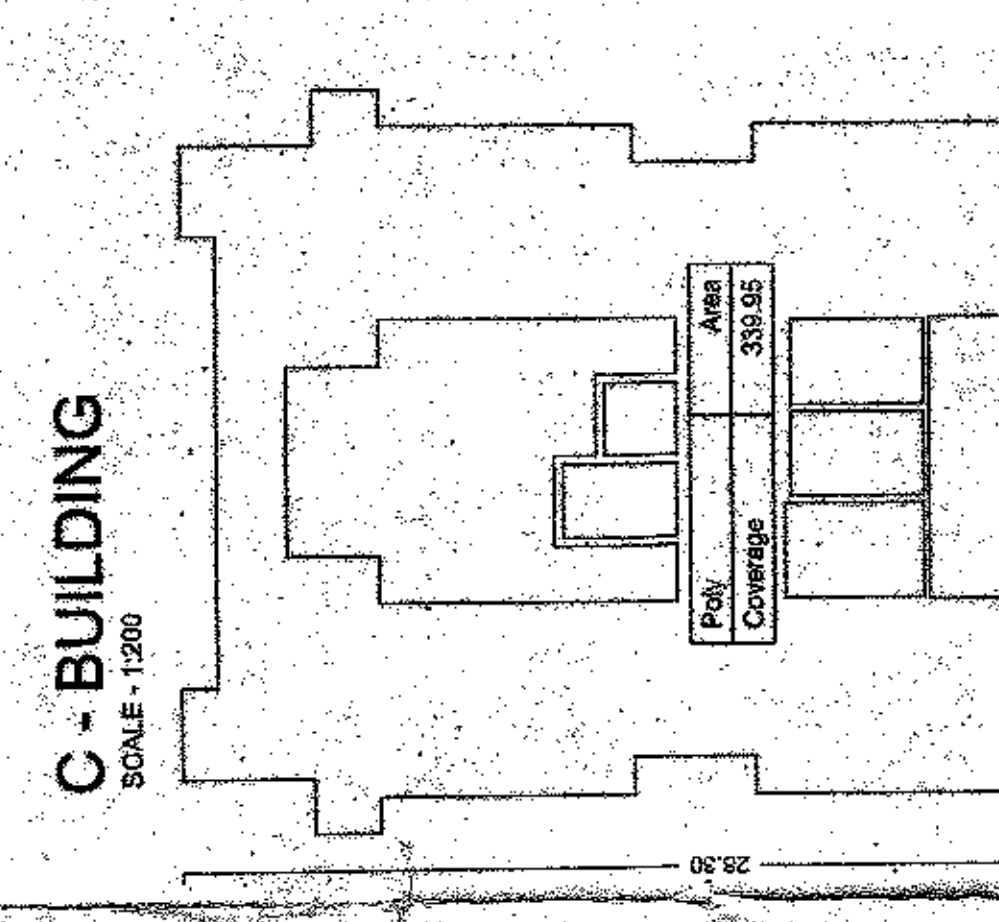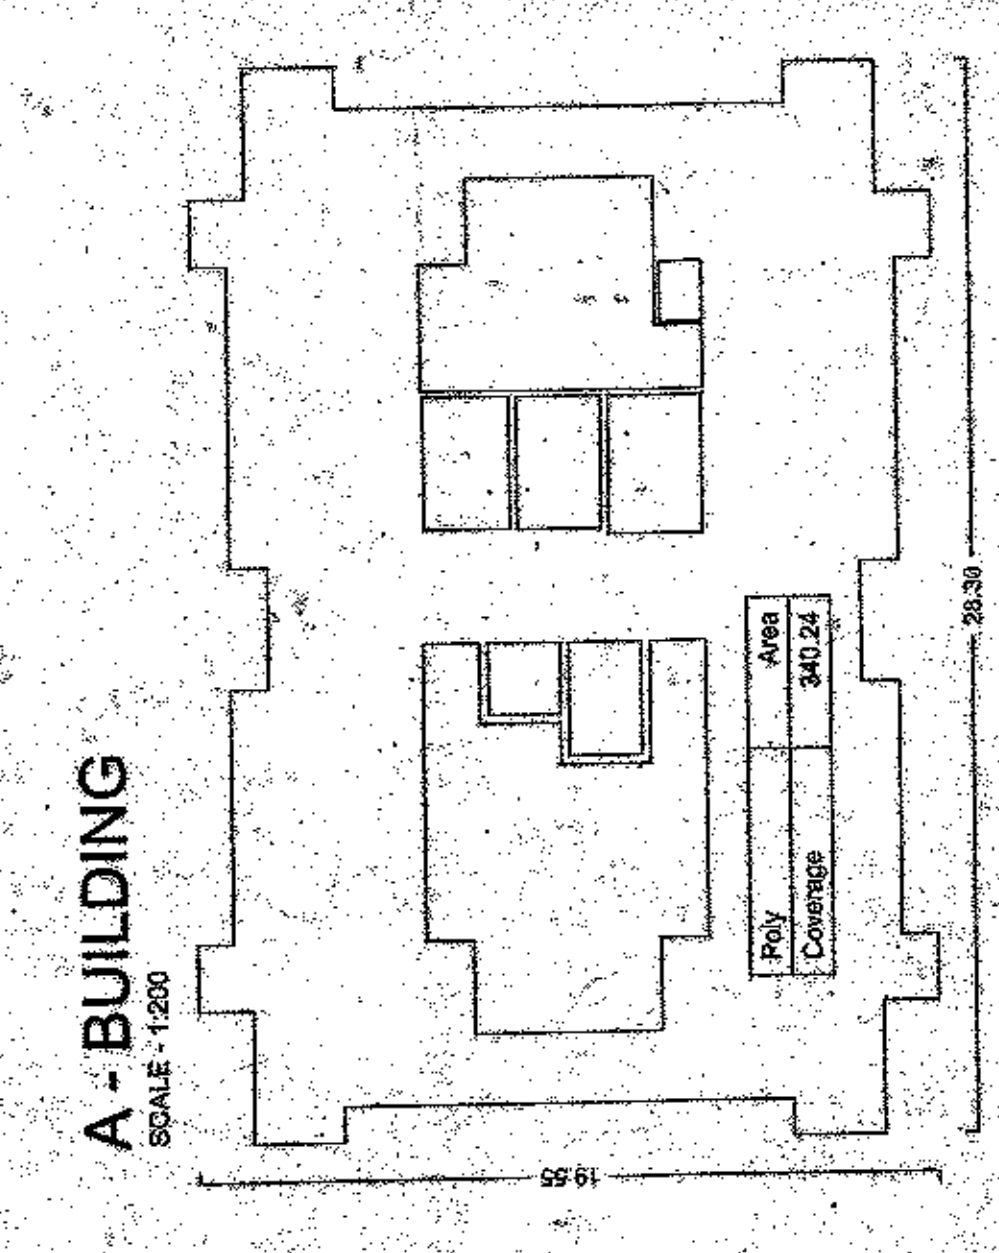

WATER REQUIREMENT			REQUIRED CAPACITY (LIT)	PROPOSED CAPACITY (LIT)
TANK			12724.00	
	Swat-Custom		8500.00	
	FIRE REQUIREMENT		20724.00	
	OHMT			
	TOTAL			103846.78
			146822.50	
			15000.00	
LGWT		FIRE REQUIREMENT	240822.50	
		TOTAL		1084619.33

REFUGEE AREA STATEMENT		
BUILDING NAME	REQUIRED REFUGEE AREA	PROMISED REFUGEE AREA
A. BUILDING	173.01	173.01
B. BUILDING	173.01	173.01
COMMERCIAL	10.00	127.83

COVERAGE DETAILS		
PER-COVERAGE AND	PERIL COVERAGE WITH PREMIUM	PROPOSED COVERAGE
3835-77		2442-21
		1.00

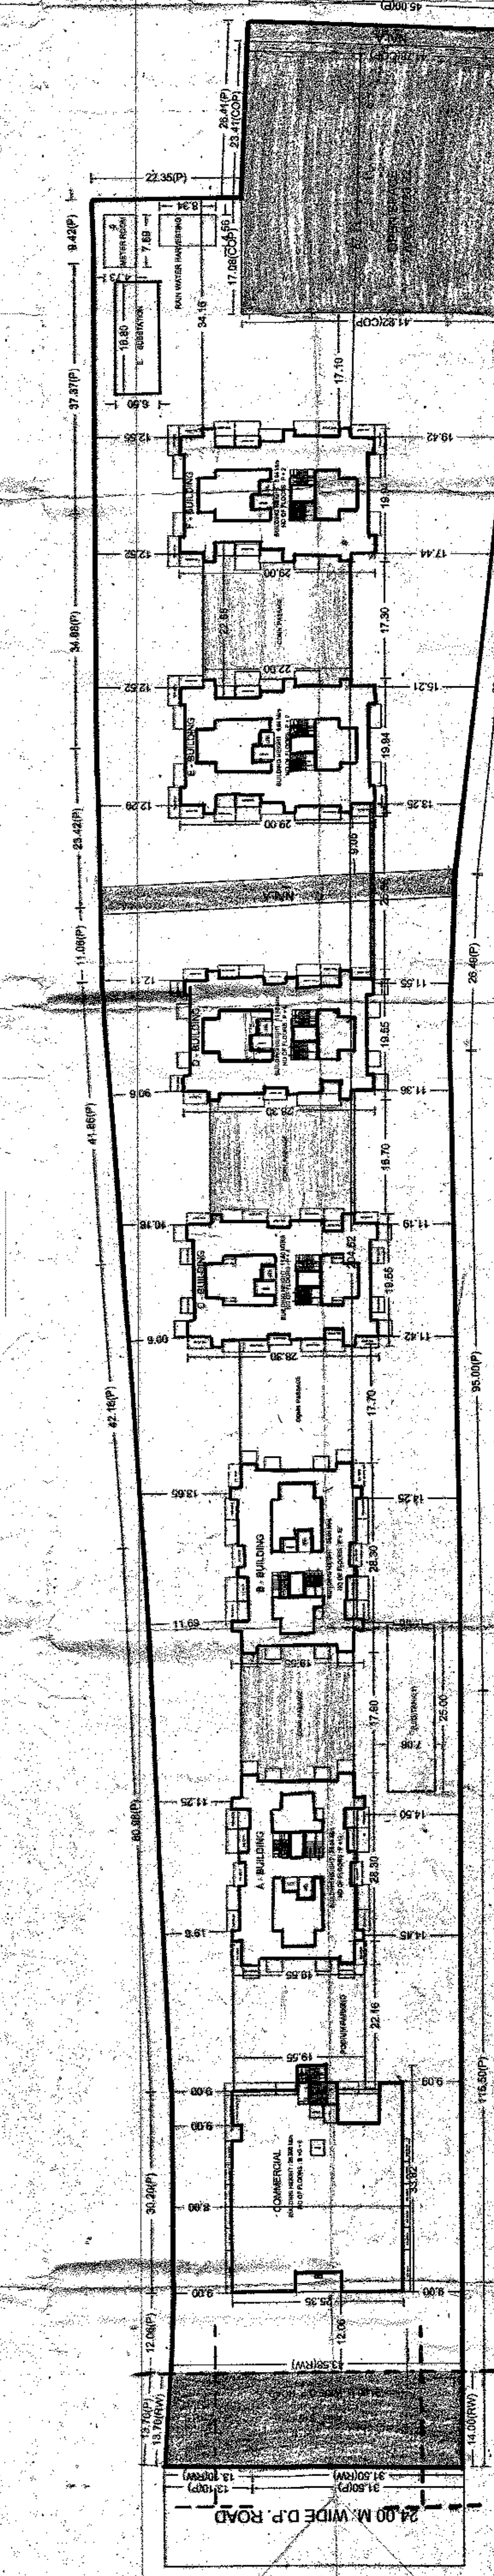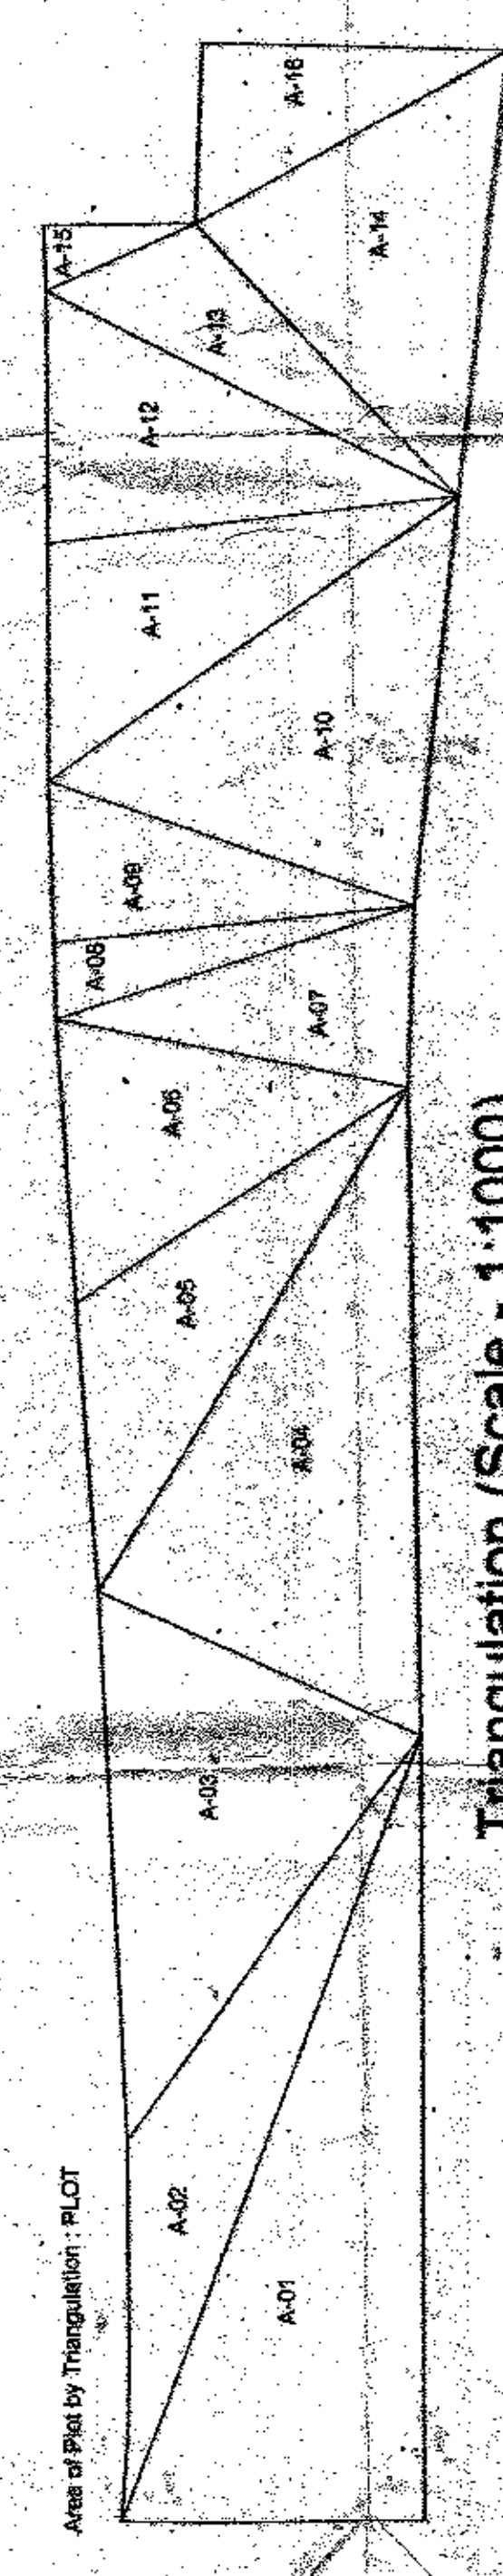

ARCHITECT'S SIGNATURE		ARCHITECT'S NAME	
[Signature]		RAMAKESH TEJAN	
AGE	DOB	SCALE	DRAWING CHECKED BY
		1:100	
WARD NO.	HOUSE NO.	DATE	
		14-03-2018	
KEY NO.	DRAWING SHEET NO. 1		

as per the soft copy submitted by the Architect/Engineer

This is a system generated drawing as per the soft copy submitted by the Architect/ License Engineer