



New DT-18/01/2022

APPROVED SUBJECT TO CONDITION

APPROVED UNDER COMMENCEMENT

CERTIFICATE NO. CC/3305/21

Building Inspector Deputy Engineer
BUILDING PERMISSION DEPT.
ZONE- P.M.C.

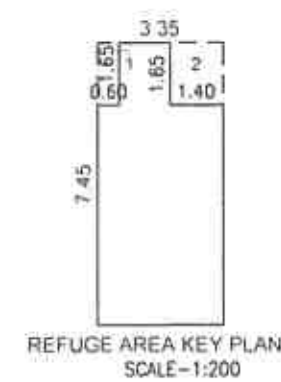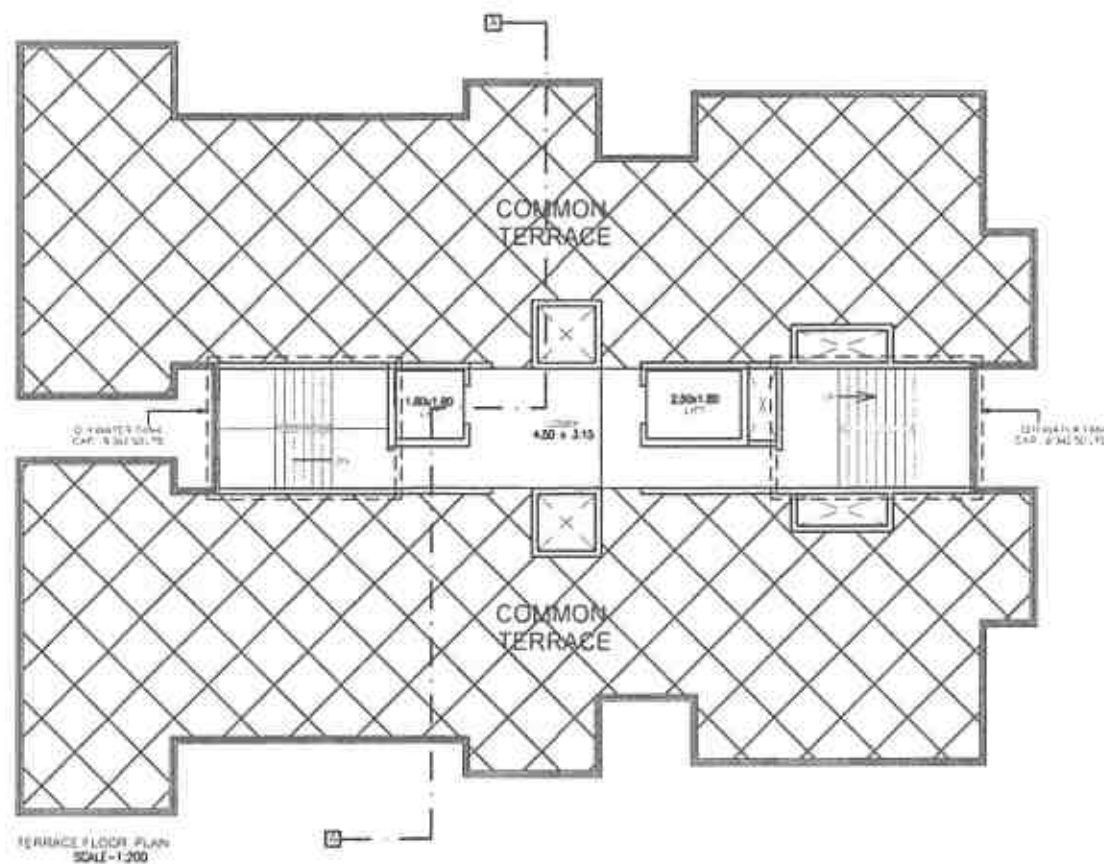

REFUGE AREA CALC. :-

REQ. REFUGE AREA

(2 FLOORS(MAX) / 12.50X0.30)+0.09

(435.15+413.93 / 12.50X0.30)+0.09

MIN. REQ. REFUGE AREA = 20.47 SQ.M.

PROPOSED REFUGE AREA = 21.66 SQ.M.

REFUGE AREA CALC.

AREA OF BLOCK A = 3.35 x 7.45

DEDUCTIONS :- = 24.96 SQ.M.


1) 1 x 0.60 x 1.65 = 0.99

2) 1 x 1.40 x 1.65 = 2.31

TOTAL = 3.30 SQ.M.

NET AREA TY.FL = 24.96 - 3.30

= 21.66 SQ.M.

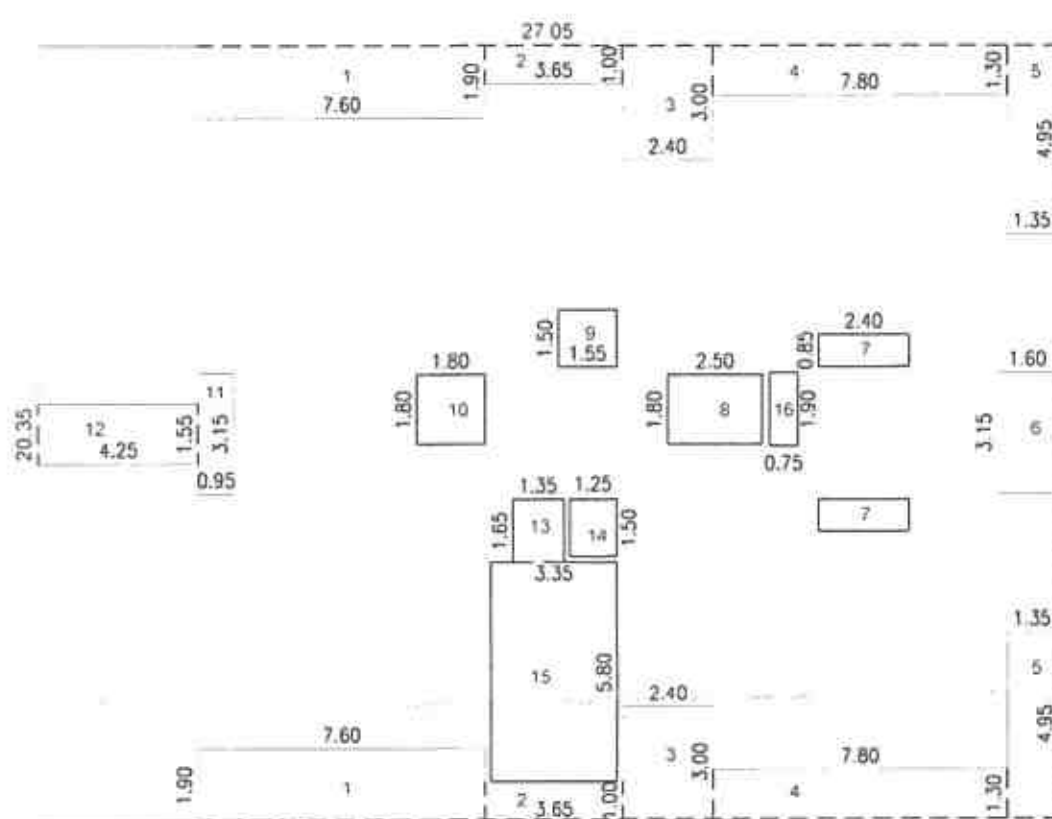6TH FL AREA CALC.
AREA OF BLOCK A = 27.05 x 20.35
= 550.47 SQ.M.

DEDUCTIONS :-

1) 2 x 7.60 x 1.90 = 28.88

2) 2 x 3.65 x 1.00 = 7.30

3) 2 x 2.40 x 3.00 = 14.40

4) 2 x 7.80 x 1.30 = 20.28

5) 2 x 1.35 x 4.95 = 13.37

6) 1 x 1.60 x 3.15 = 5.04

7) 2 x 2.40 x 0.85 = 4.08

8) 1 x 2.50 x 1.80 = 4.50 (L)

9) 1 x 1.55 x 1.50 = 2.33

10) 1 x 1.80 x 1.80 = 3.24 (F.L.)

11) 1 x 0.95 x 3.15 = 2.99

12) 1 x 4.25 x 1.55 = 6.59

13) 1 x 1.35 x 1.65 = 2.23

14) 1 x 1.25 x 1.50 = 1.88


15) 1 x 3.35 x 5.80 = 19.43

16) 1 x 0.75 x 1.90 = 1.43



TOTAL = 137.97 SQ.M.

NET AREA 6TH FL = 550.47 - 137.97

= 412.50 SQ.M.

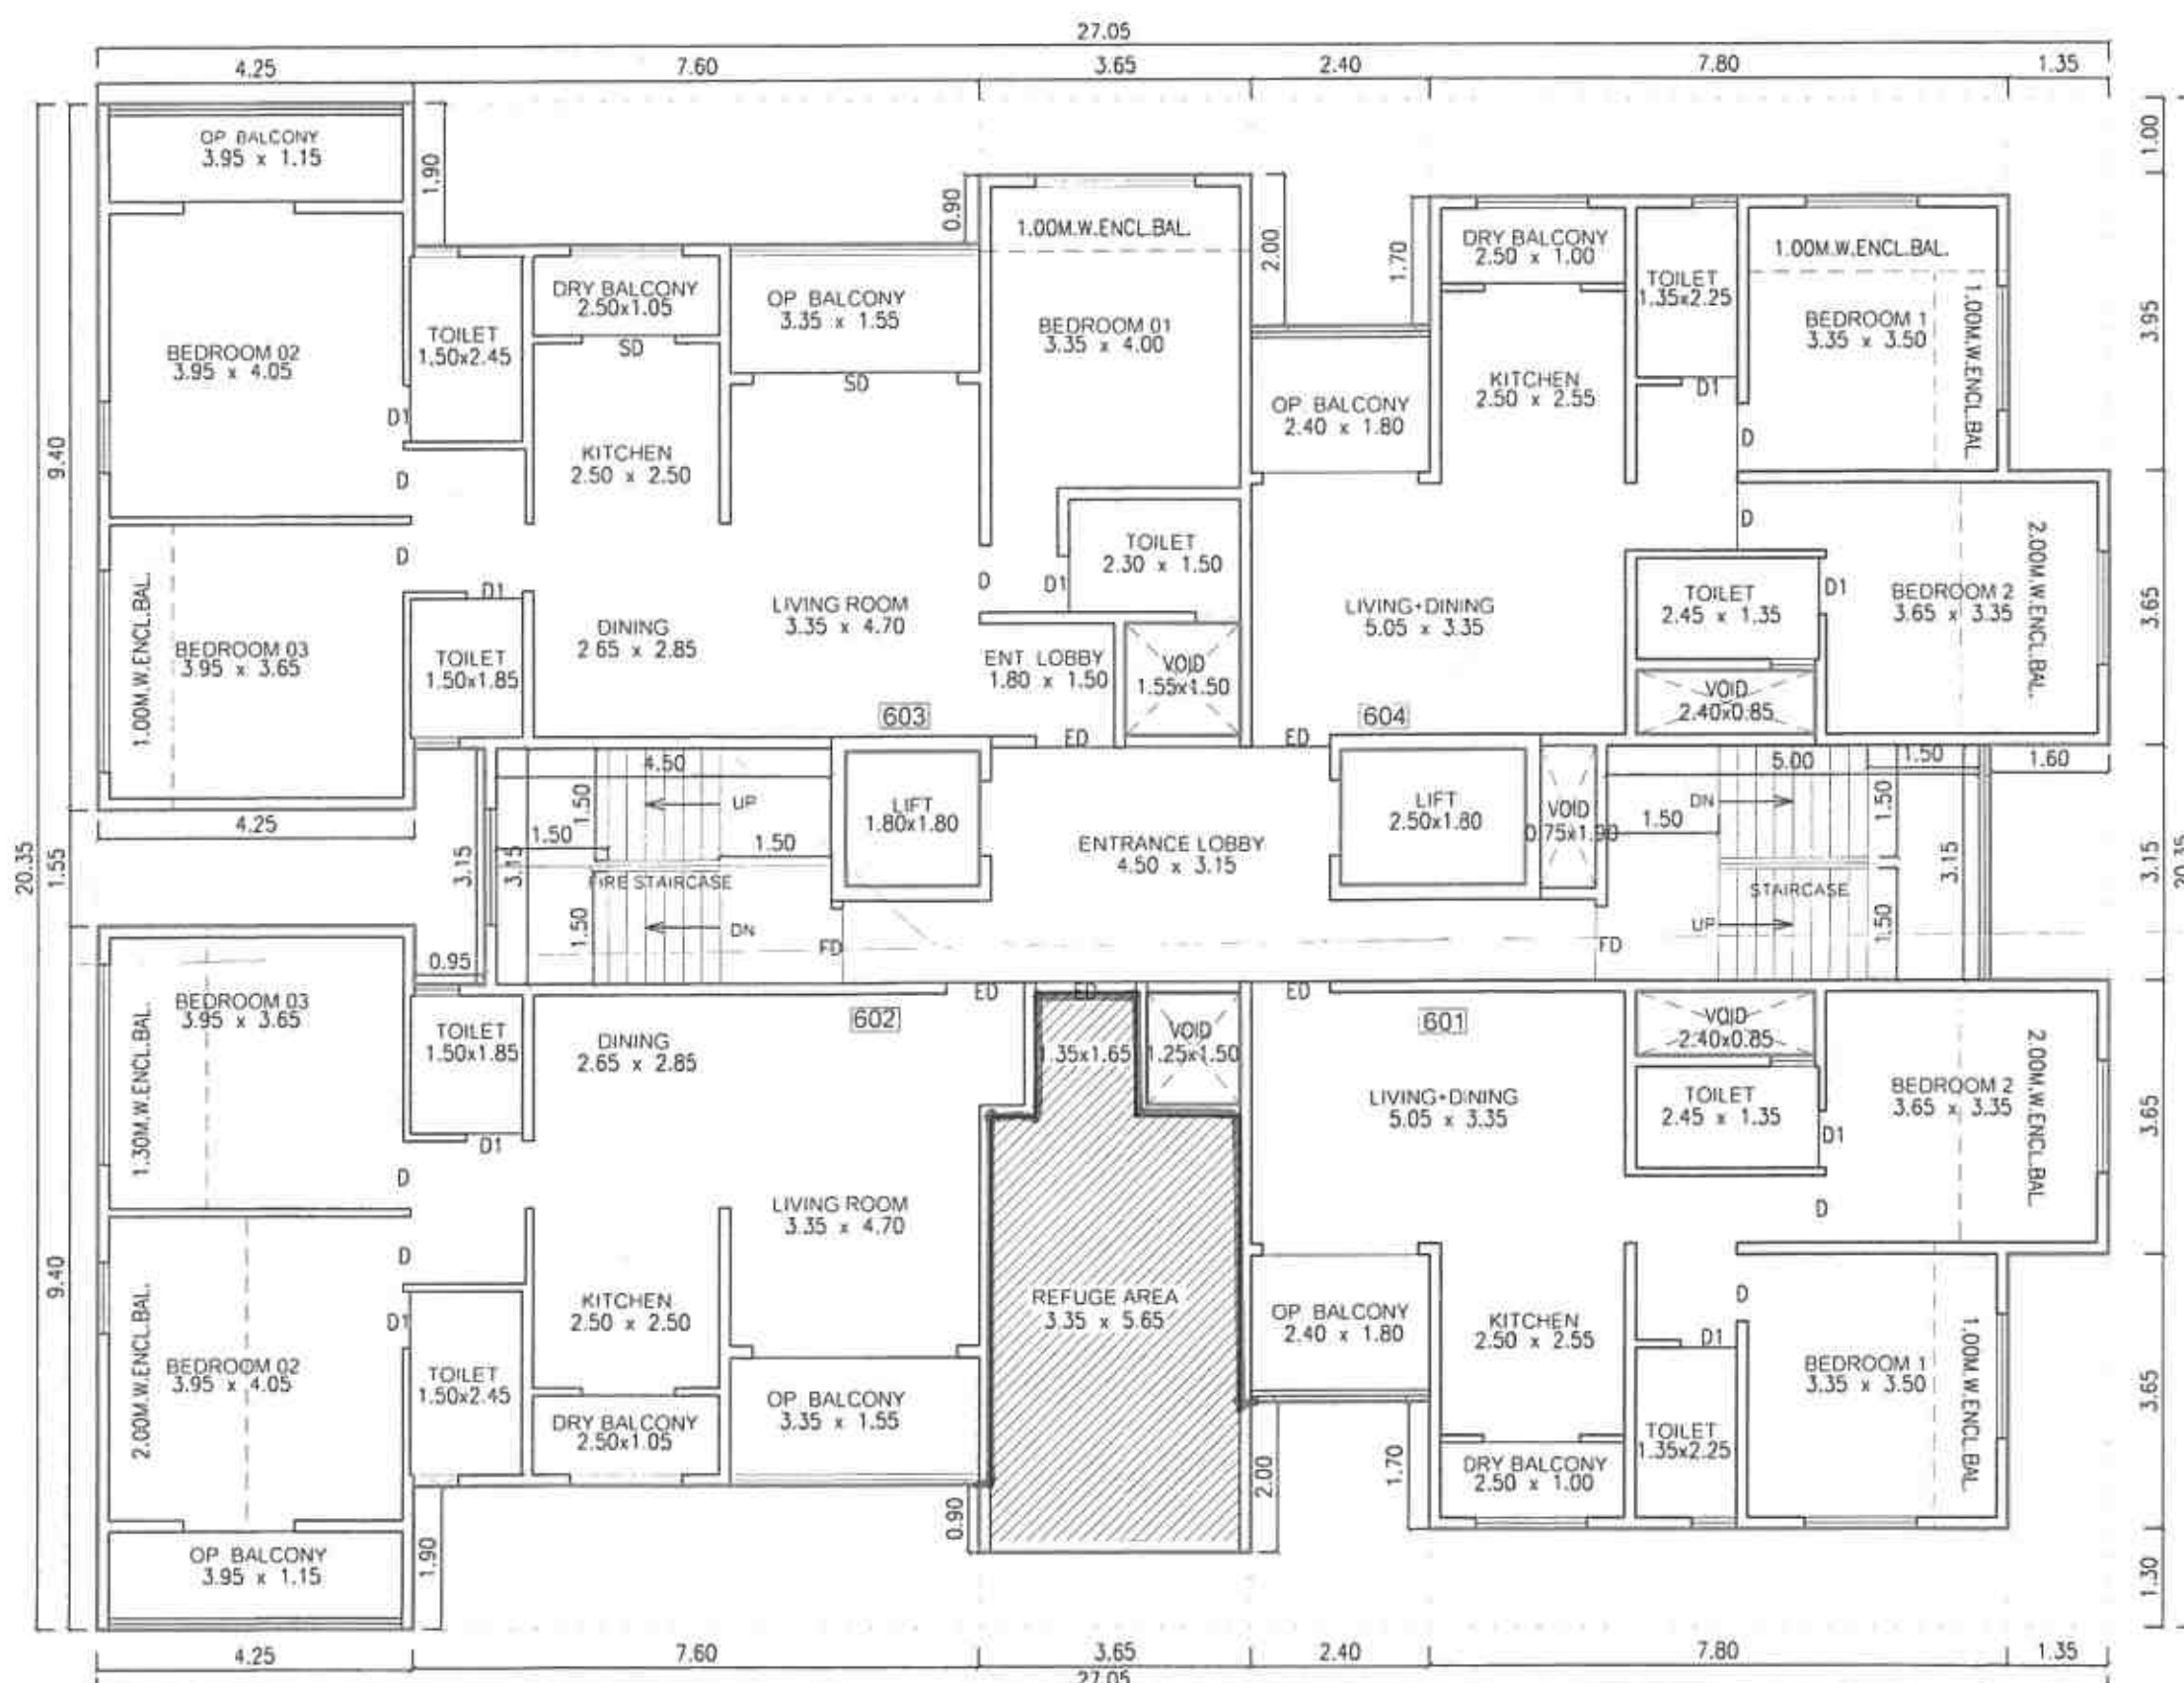AREA KEY PLAN FOR 6TH FLOOR
SCALE-1:200

SIXTH FLOOR PLAN

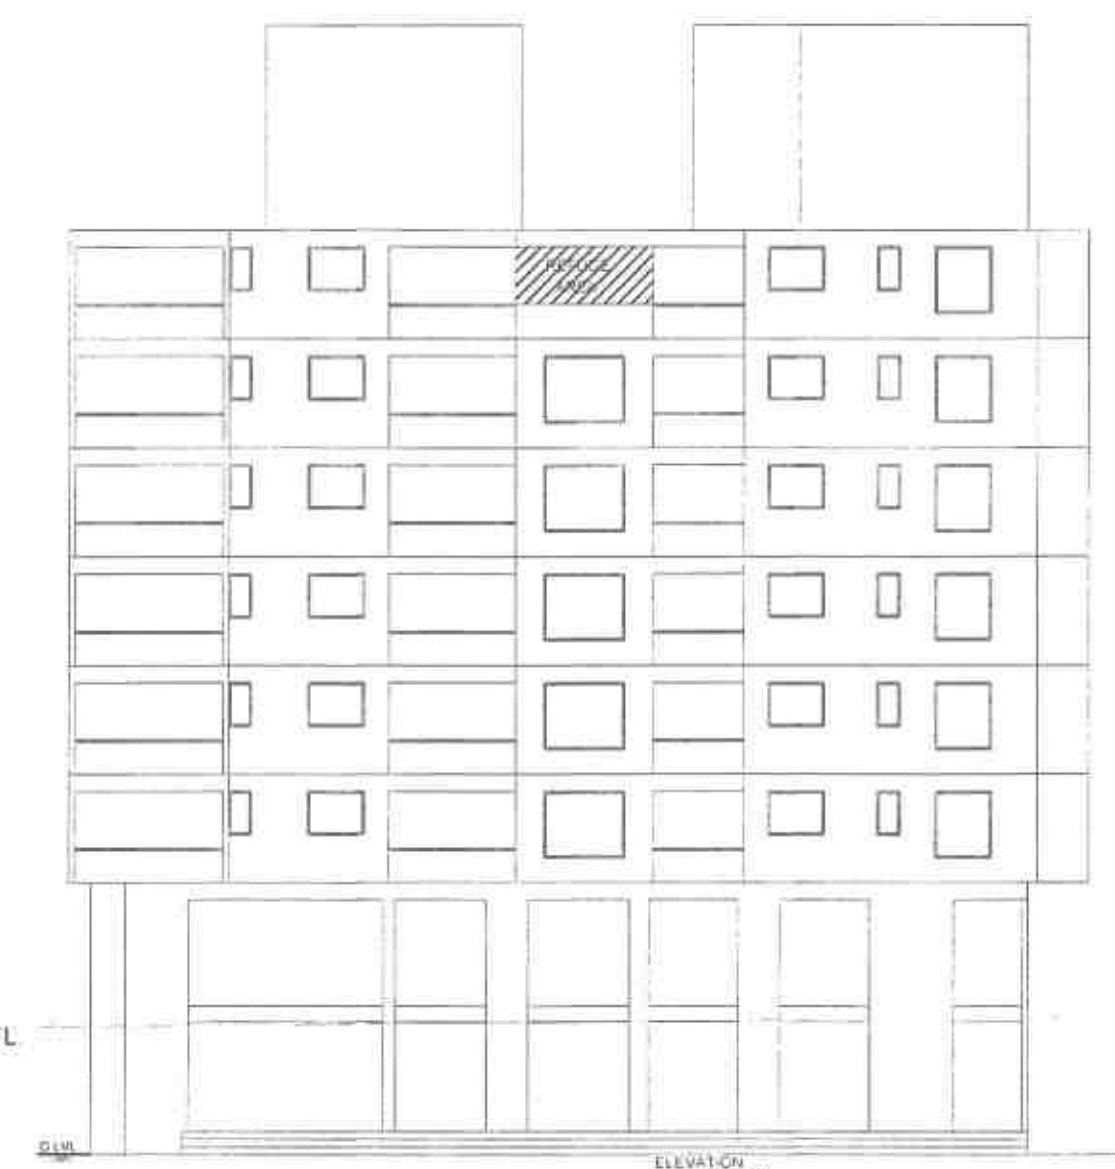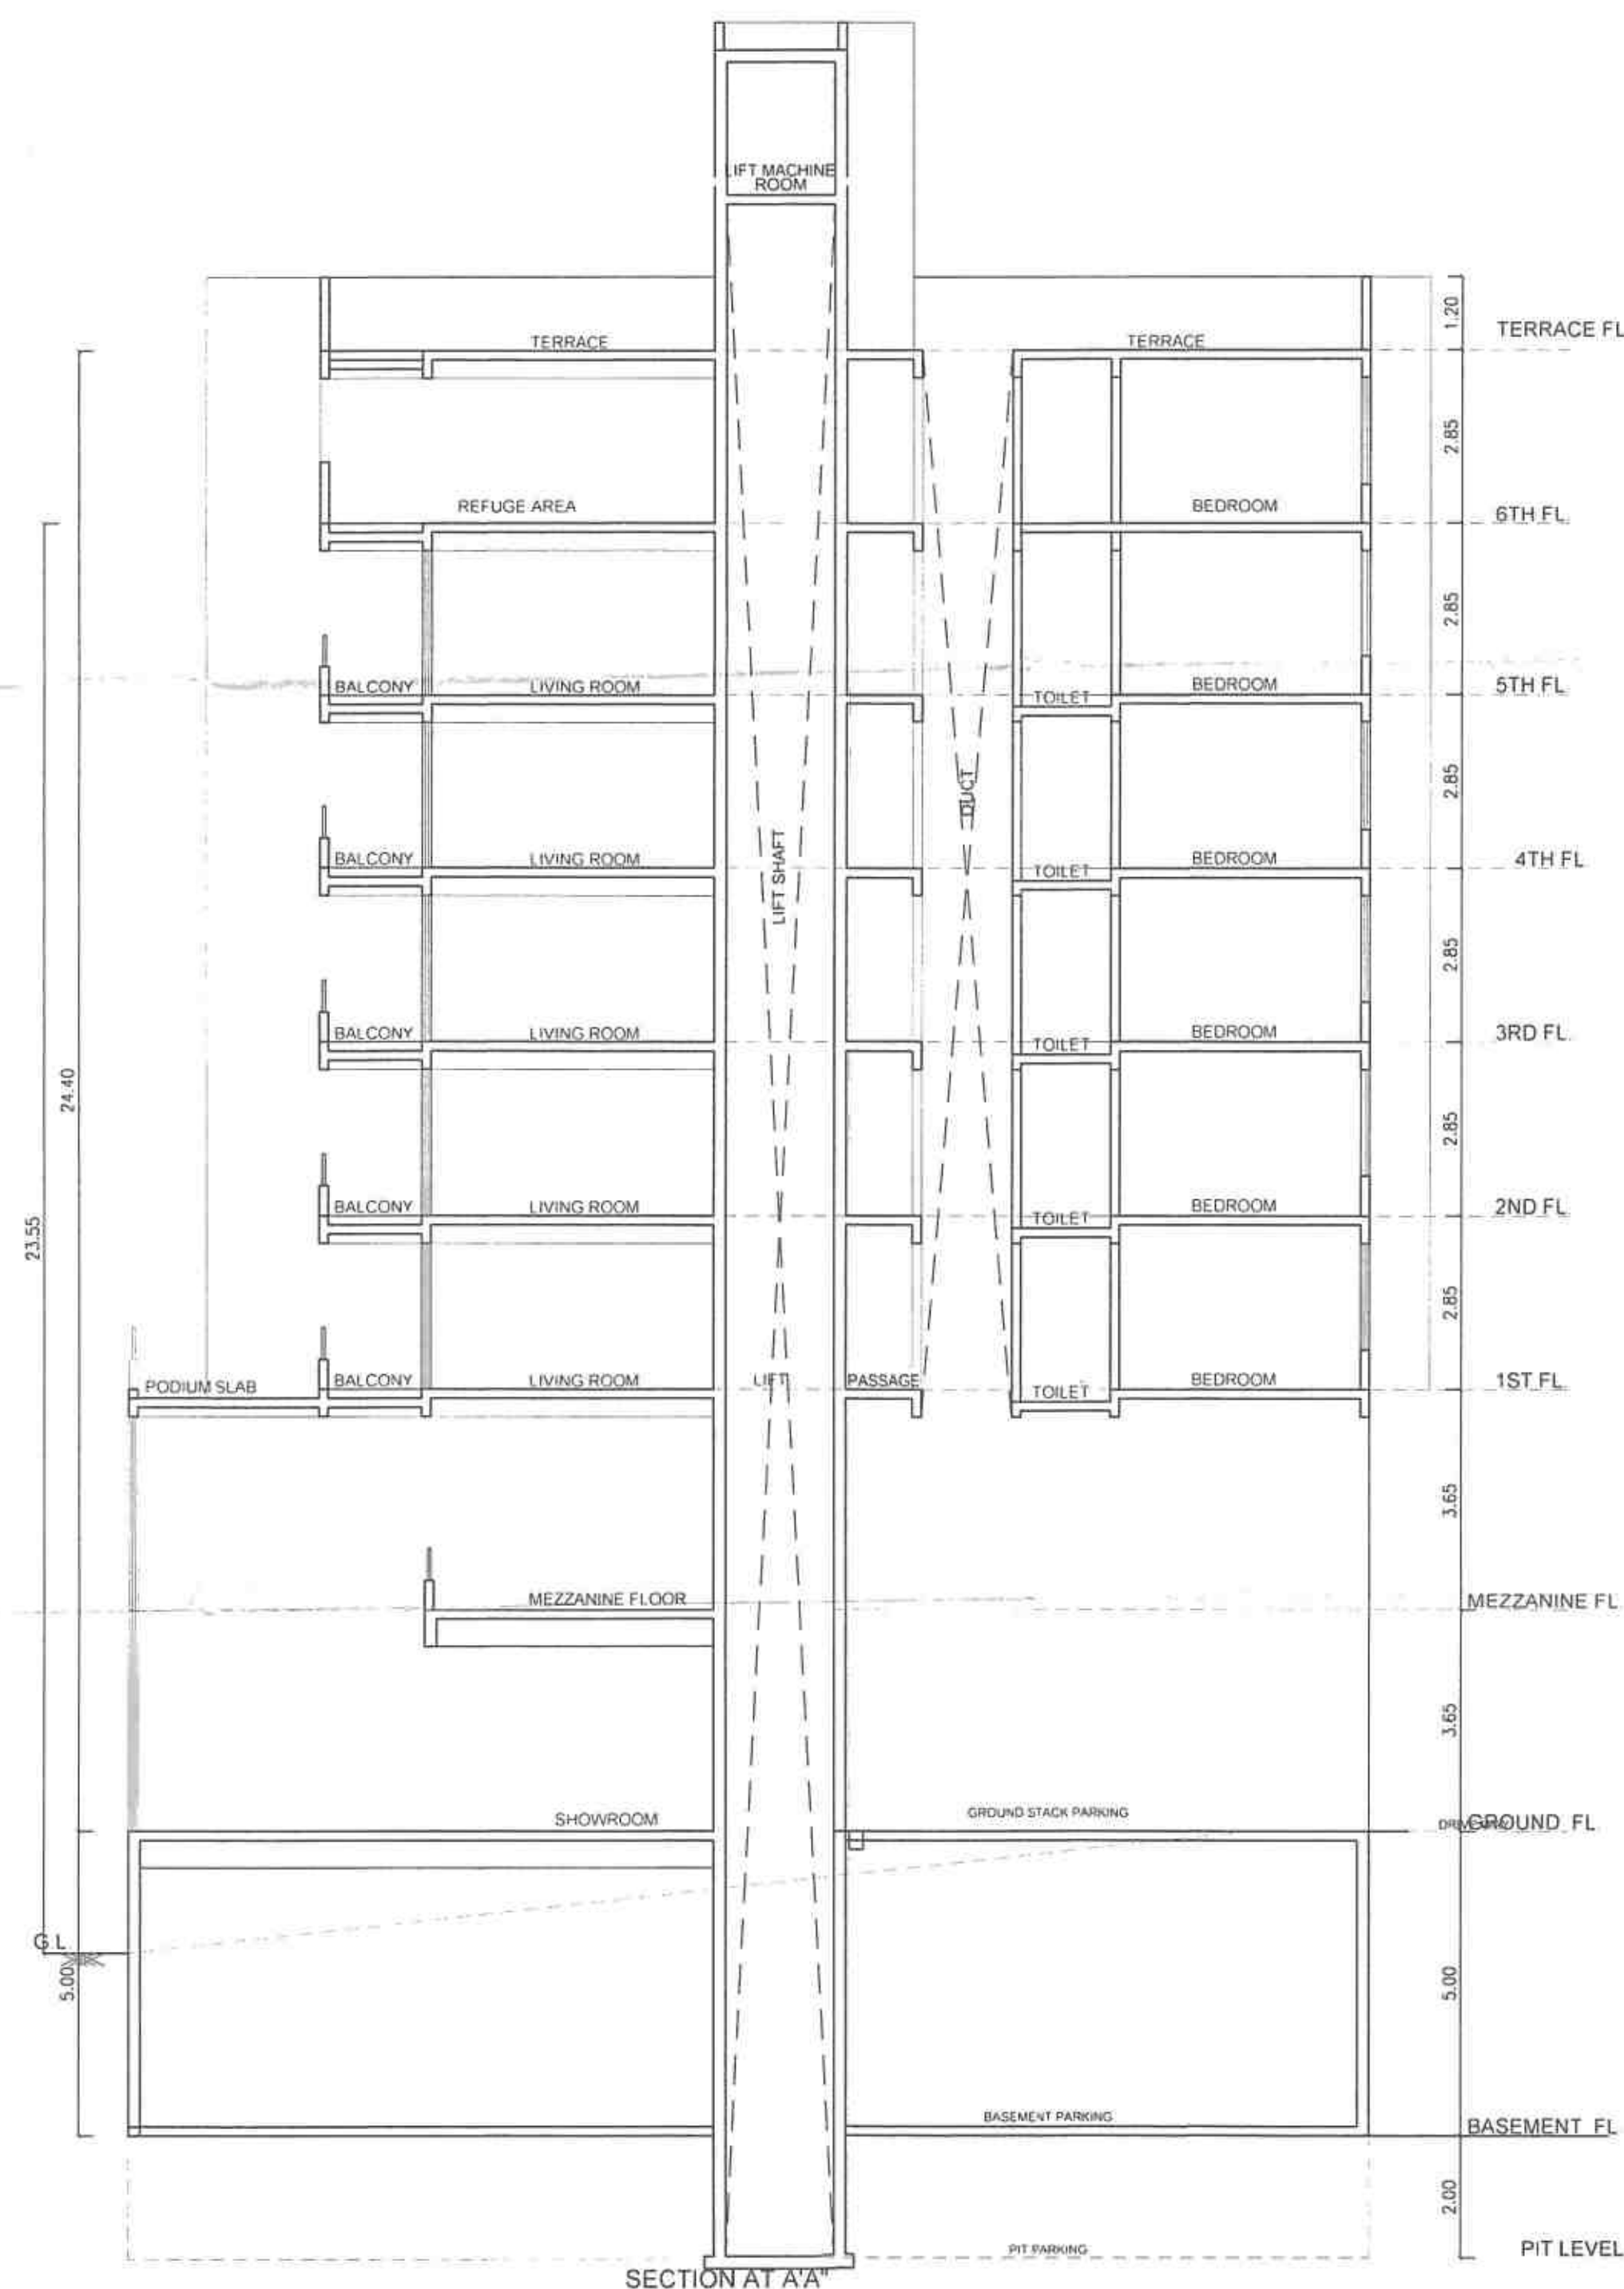

OWNER'S NAME, SIGNATURE :-

MR. LALIT KUMAR KESARIMAL JAIN

PROJECT :-

PROPOSED COMM + RESIDENTIAL BUILDING

P NO. - 4 S NO. 138, H NO 5 AT-PASHAN, PUNE.

ARCHITECT

AP. MANGESH GOTAL
CA/2005/36501

Office 70, 71, 72, 4th Floor, Pashan Arcade Apt.,
Above Hotel Kalings, Near Sharda Centre,
Khande Road, Erandwane, Pune 411004
020-25430048, adesigntudio1@gmail.com

DATE	DEALT BY	REVISED BY	CHECKED BY	SCALE
19/10/2021	PAVAN	-----	MANGESH	1:100