

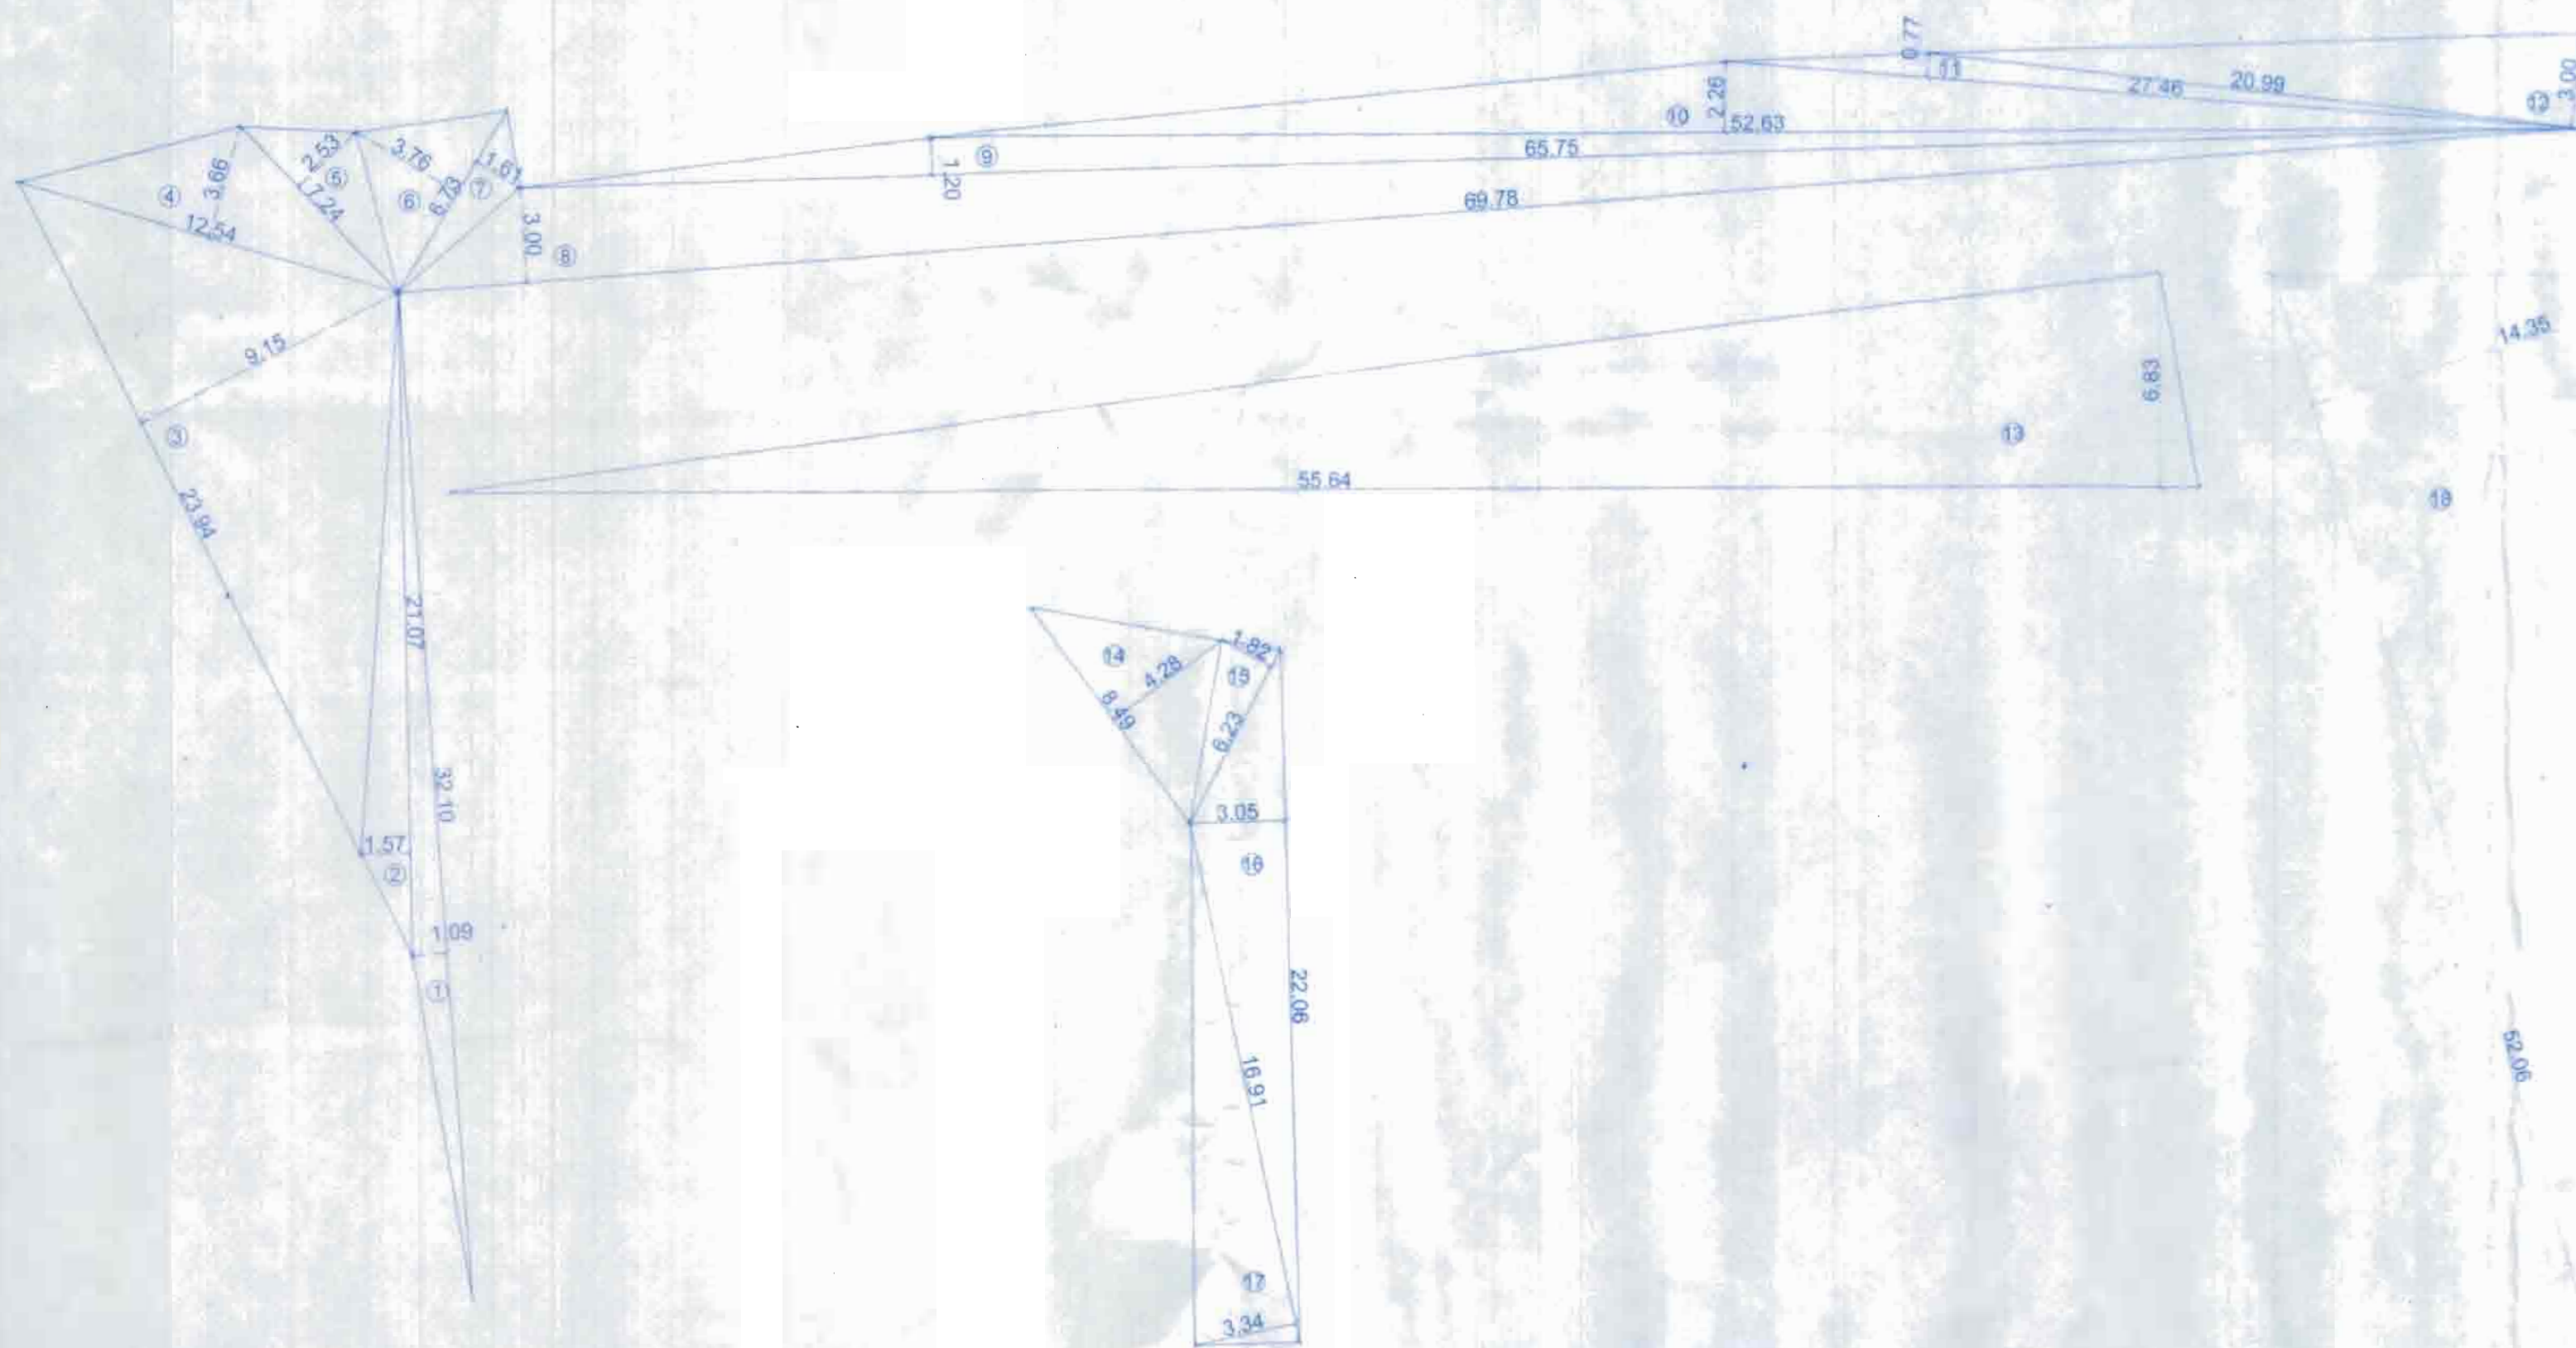
PROFORMA 'B'

CONTENTS OF SHEET :

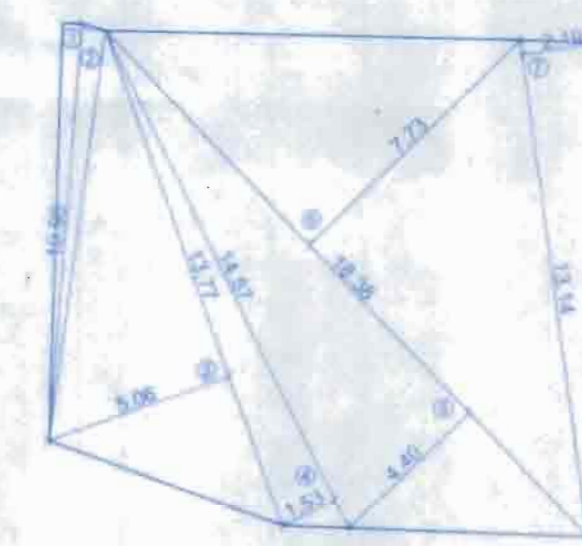
PLOT AREA DIAGRAM, R.G. AREA DIAG., SET BACK AREA DIAG., & CALC.

STAMP OF APPROVAL OF PLANS

Approved Subject to the condition
Mentioned in this office permission
Letter no. SRA/ENG/.....
Dt. **20 OCT-2022**
[Signature]
Executive Engineer
Slum Rehabilitation Authority

R.G. AREA DIAGRAM
SCALE:- 1:200R.G. AREA CALCULATION
BY TRIANGULATION METHOD

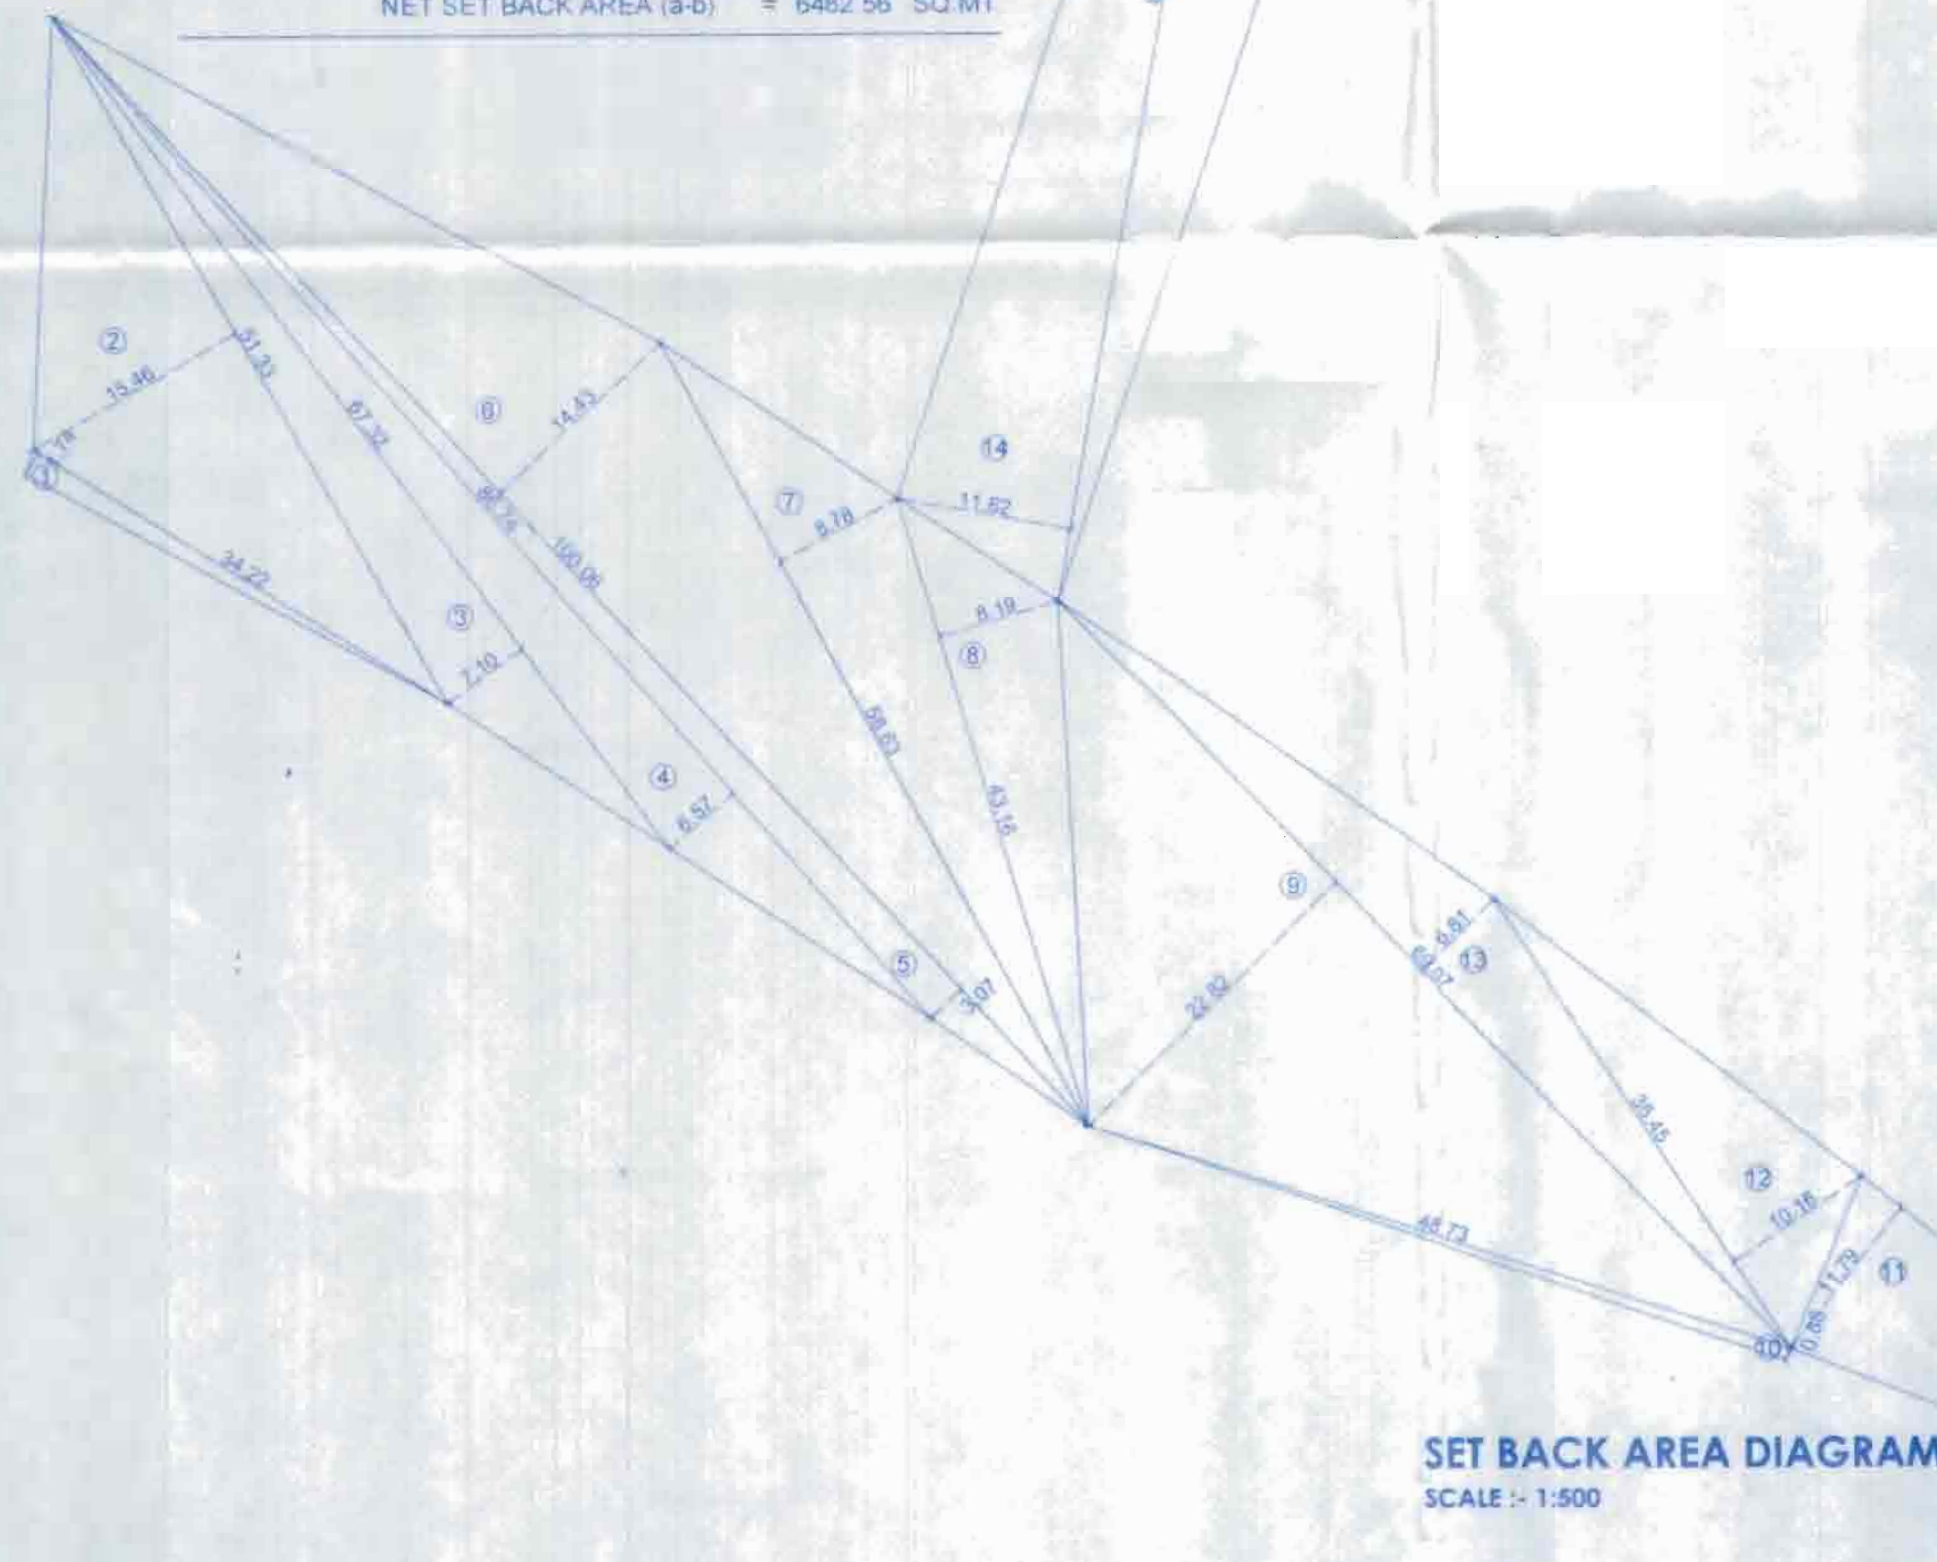
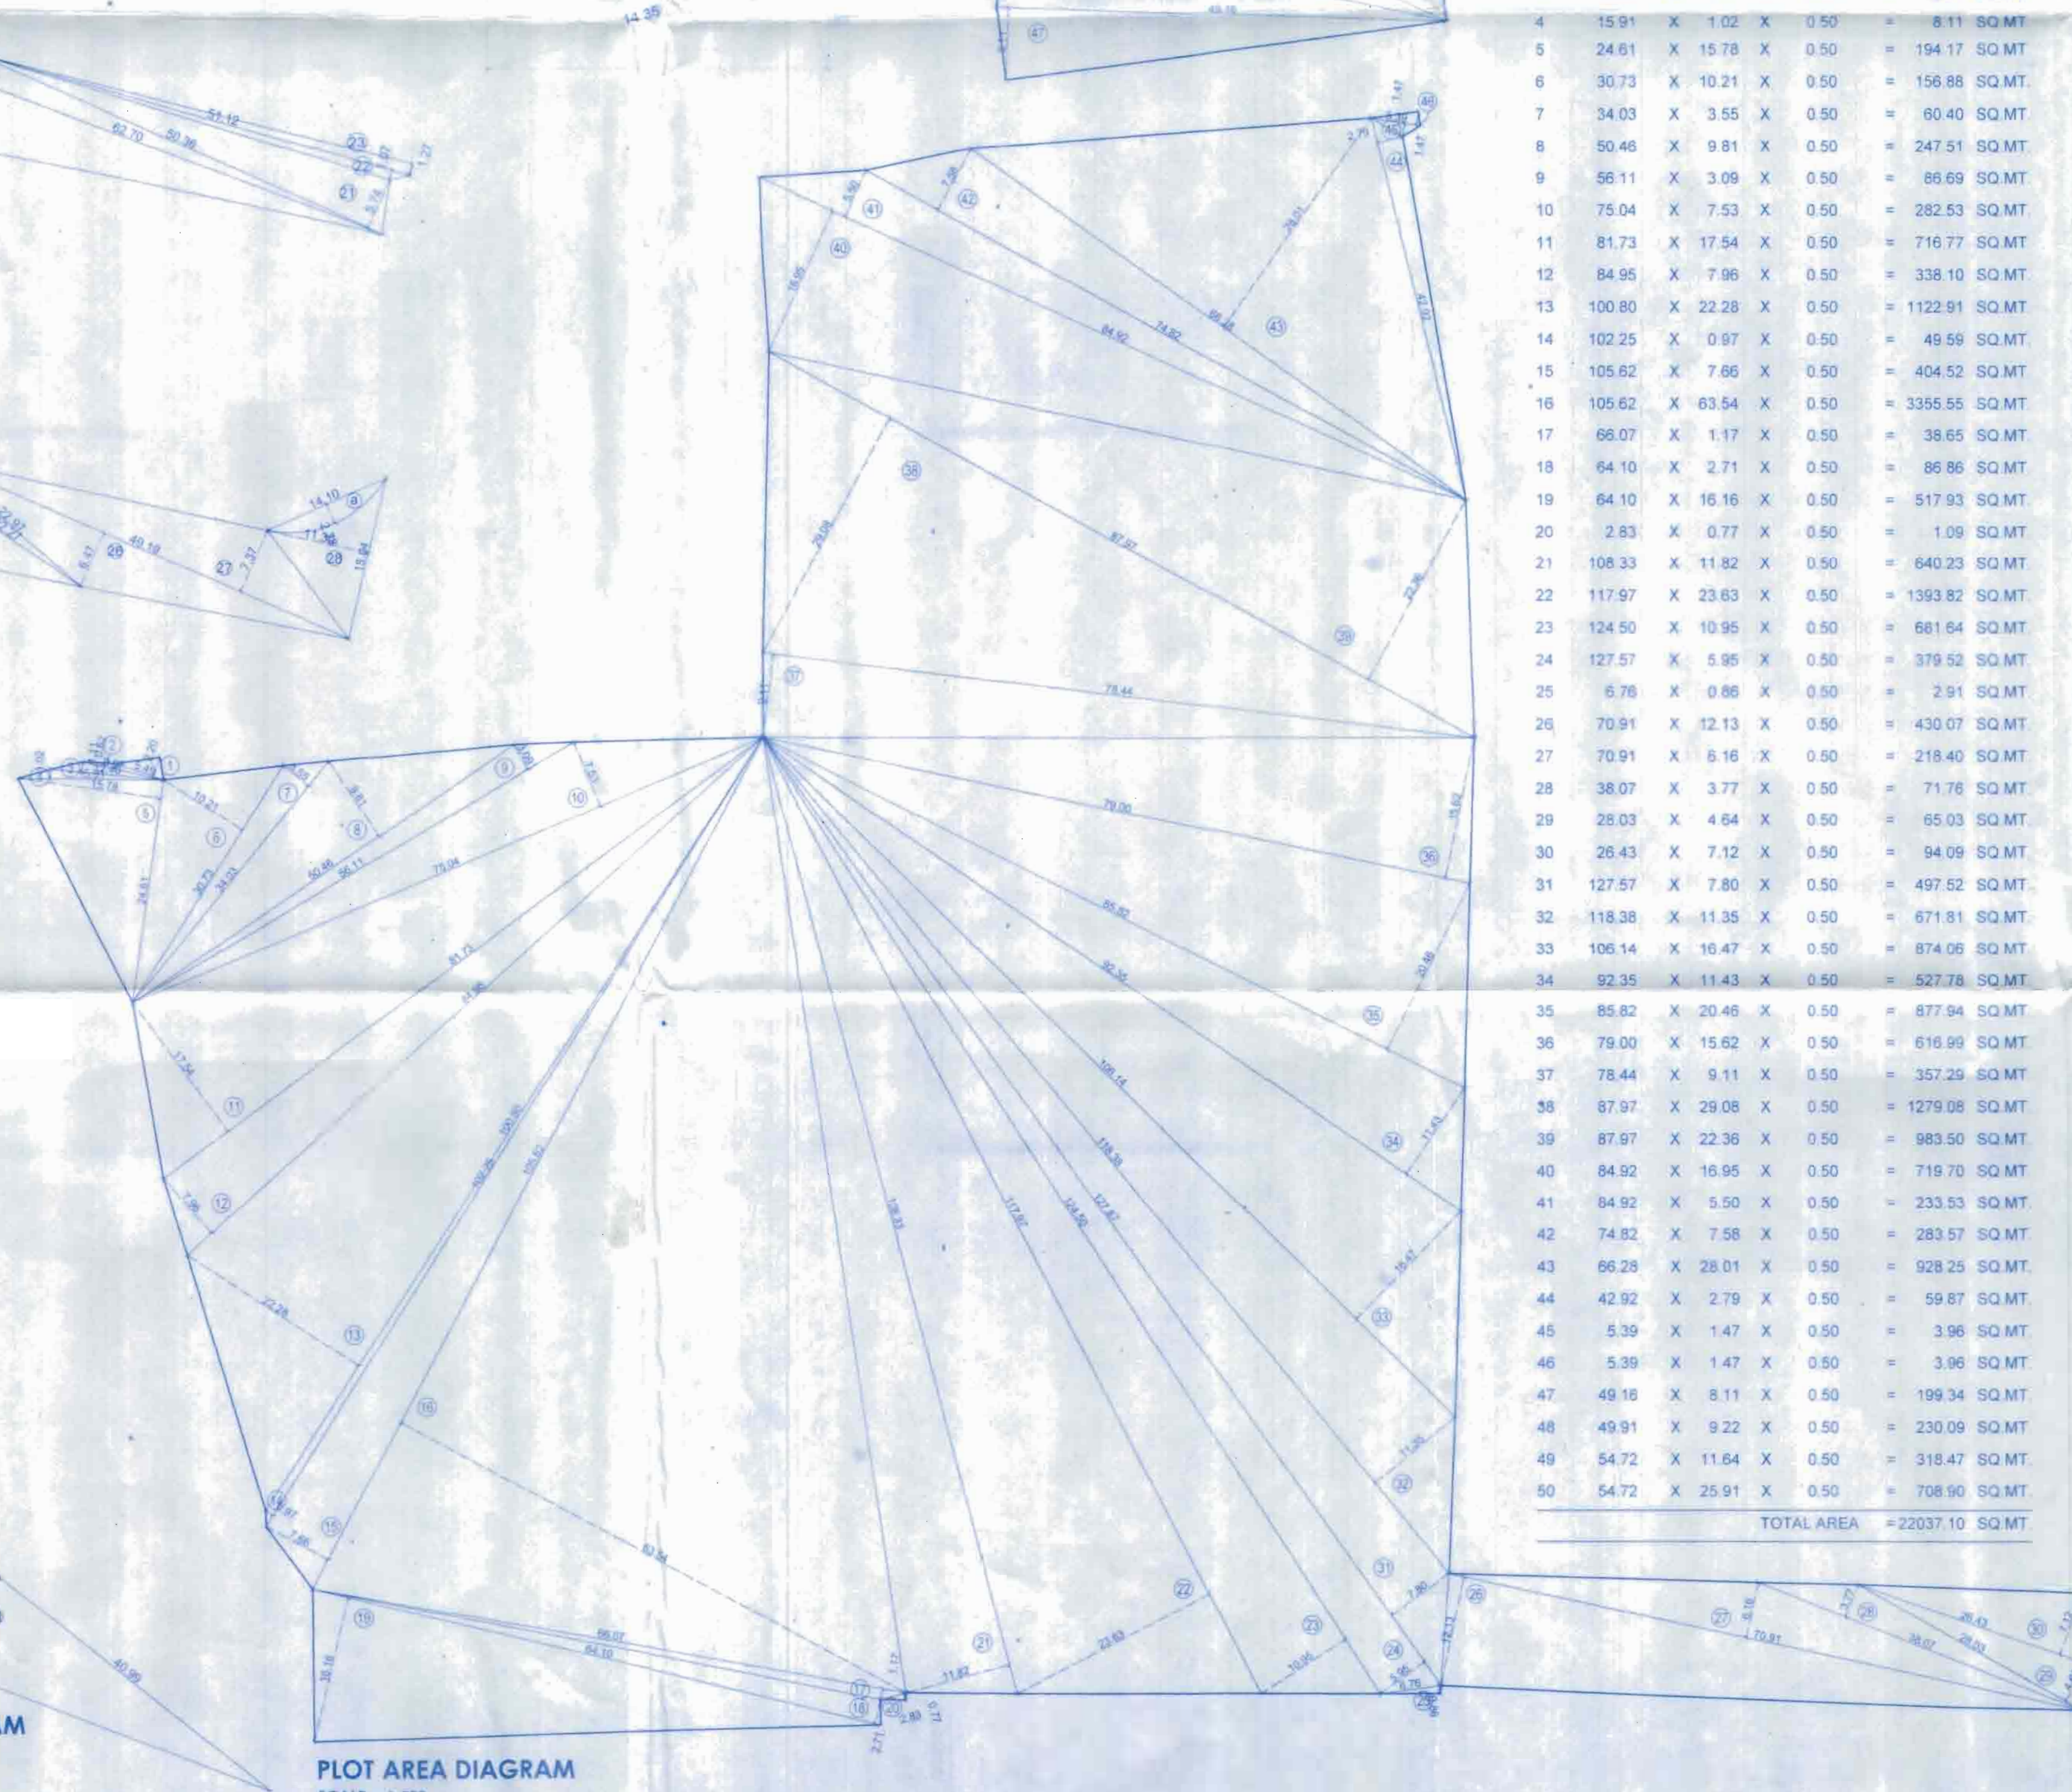
1	32.10	X	1.09	X	0.50	=	17.49	SQ.MT.	
2	21.07	X	1.57	X	0.50	=	16.54	SQ.MT.	
3	23.94	X	9.15	X	0.50	=	109.53	SQ.MT.	
4	12.54	X	3.66	X	0.50	=	22.95	SQ.MT.	
5	7.24	X	2.53	X	0.50	=	9.16	SQ.MT.	
6	6.73	X	3.76	X	0.50	=	12.65	SQ.MT.	
7	6.73	X	1.61	X	0.50	=	5.42	SQ.MT.	
8	69.78	X	3.00	X	0.50	=	104.67	SQ.MT.	
9	85.75	X	1.20	X	0.50	=	39.45	SQ.MT.	
10	52.63	X	2.26	X	0.50	=	59.47	SQ.MT.	
11	27.46	X	0.77	X	0.50	=	10.57	SQ.MT.	
12	20.99	X	3.00	X	0.50	=	31.49	SQ.MT.	
13	60.64	X	6.83	X	0.50	=	207.09	SQ.MT.	
14	8.49	X	4.28	X	0.50	=	18.17	SQ.MT.	
15	6.23	X	1.82	X	0.50	=	5.67	SQ.MT.	
16	22.06	X	3.05	X	0.50	=	33.64	SQ.MT.	
17	16.91	X	3.34	X	0.50	=	28.24	SQ.MT.	
18	52.06	X	14.35	X	0.50	=	373.53	SQ.MT.	
19	52.06	X	14.35	X	0.50	=	373.53	SQ.MT.	
TOTAL AREA							=	1479.26	SQ.MT.

AOS AREA DIAGRAM
SCALE:- 1:200AOS AREA CALCULATION
BY TRIANGULATION METHOD

1	10.96	X	0.52	X	0.50	=	2.85	SQ.MT	
2	10.96	X	0.63	X	0.50	=	3.45	SQ.MT	
3	13.77	X	5.06	X	0.50	=	34.84	SQ.MT	
4	14.57	X	1.53	X	0.50	=	11.14	SQ.MT	
5	18.38	X	4.40	X	0.50	=	40.44	SQ.MT	
6	18.38	X	7.73	X	0.50	=	71.04	SQ.MT	
7	13.14	X	2.19	X	0.50	=	14.39	SQ.MT	
TOTAL AREA							=	178.15	SQ.MT

SET BACK AREA CALCULATION
BY TRIANGULATION METHOD

1	34.22	X	1.74	X	0.50	=	29.77	SQ.MT.	
2	51.33	X	15.46	X	0.50	=	396.78	SQ.MT.	
3	67.32	X	7.10	X	0.50	=	238.99	SQ.MT.	
4	86.74	X	6.57	X	0.50	=	284.95	SQ.MT.	
5	100.06	X	3.07	X	0.50	=	153.59	SQ.MT.	
6	100.06	X	14.43	X	0.50	=	721.93	SQ.MT.	
7	58.63	X	8.78	X	0.50	=	261.78	SQ.MT.	
8	43.16	X	8.19	X	0.50	=	176.74	SQ.MT.	
9	69.07	X	22.82	X	0.50	=	788.09	SQ.MT.	
10	49.73	X	0.88	X	0.50	=	21.88	SQ.MT.	
11	40.99	X	11.79	X	0.50	=	241.64	SQ.MT.	
12	35.45	X	10.16	X	0.50	=	180.09	SQ.MT.	
13	69.07	X	6.81	X	0.50	=	235.18	SQ.MT.	
14	82.71	X	11.62	X	0.50	=	480.55	SQ.MT.	
15	82.71	X	12.04	X	0.50	=	497.91	SQ.MT.	
16	53.44	X	11.83	X	0.50	=	316.10	SQ.MT.	
17	53.44	X	10.17	X	0.50	=	271.74	SQ.MT.	
18	15.15	X	7.17	X	0.50	=	54.31	SQ.MT.	
19	62.70	X	9.22	X	0.50	=	289.05	SQ.MT.	
20	62.70	X	2.75	X	0.50	=	86.21	SQ.MT.	
21	50.36	X	5.74	X	0.50	=	144.53	SQ.MT.	
22	51.12	X	1.07	X	0.50	=	27.35	SQ.MT.	
23	51.12	X	1.27	X	0.50	=	32.46	SQ.MT.	
24	22.27	X	7.53	X	0.50	=	83.85	SQ.MT.	
25	22.97	X	2.29	X	0.50	=	26.30	SQ.MT.	
26	49.19	X	6.47	X	0.50	=	159.13	SQ.MT.	
27	49.19	X	7.37	X	0.50	=	181.27	SQ.MT.	
28	18.04	X	11.30	X	0.50	=	101.93	SQ.MT.	
TOTAL AREA							=	6484.10	SQ.MT. (a)
a	14.10	X	2.28	X	0.67	=	21.54	SQ.MT. (b)	
NET SET BACK AREA (a-b)							=	6462.56	SQ.MT.

SET BACK AREA DIAGRAM
SCALE:- 1:500PLOT AREA DIAGRAM
SCALE:- 1:500PLOT AREA CALCULATION
BY TRIANGULATION METHOD

1	5.49	X	2.20	X	0.50	=	6.04	SQ.MT.	
2	9.07	X	0.62	X	0.50	=	2.81	SQ.MT.	
3	12.45	X	1.11	X	0.50	=	6.91	SQ.MT.	
4	15.91	X	1.02	X	0.50	=	8.11	SQ.MT.	
5	24.61	X	15.78	X	0.50	=	194.17	SQ.MT.	
6	30.73	X	10.21	X	0.50	=	156.88	SQ.MT.	
7	34.03	X	3.55	X	0.50	=	60.40	SQ.MT.	
8	50.46	X	9.81	X	0.50	=	247.51	SQ.MT.	
9	56.11	X	3.09	X	0.50	=	86.69	SQ.MT.	
10	75.04	X	7.53	X	0.50	=	282.53	SQ.MT.	
11	81.73	X	17.54	X	0.50	=	716.77	SQ.MT.	
12	84.95	X	7.96	X	0.50	=	338.10	SQ.MT.	
13	100.80	X	22.28	X	0.50	=	1122.91	SQ.MT.	
14	102.25	X	0.97	X	0.50	=	49.59	SQ.MT.	
15	105.62	X	7.66	X	0.50	=	404.52	SQ.MT.	
16	105.62	X	63.54	X	0.50	=	3355.55	SQ.MT.	
17	66.07	X	1.17	X	0.50	=	38.65	SQ.MT.	
18	64.10	X	2.71	X	0.50	=	86.86	SQ.MT.	
19	64.10	X	16.16	X	0.50	=	517.93	SQ.MT.	
20	2.83	X	0.77	X	0.50	=	1.09	SQ.MT.	
21	108.33	X	11.82	X	0.50	=	640.23	SQ.MT.	
22	117.97	X	23.63	X	0.50	=	1393.82	SQ.MT.	
23	124.50	X	10.95	X	0.50	=	681.84	SQ.MT.	
24	127.57	X	5.95	X	0.50	=	379.52	SQ.MT.	
25	6.76	X	0.86	X	0.50	=	2.91	SQ.MT.	
26	70.91	X	12.13	X	0.50	=	430.07	SQ.MT.	
27	70.91	X	6.16	X	0.50	=	218.40	SQ.MT.	
28	38.07	X	3.77	X	0.50	=	71.76	SQ.MT.	
29	28.03	X	4.64	X	0.50	=	65.03	SQ.MT.	
30	26.43	X	7.12	X	0.50	=	94.09	SQ.MT.	
31	127.57	X	7.80	X	0.50	=	497.52	SQ.MT.	
32	118.38	X	11.35	X	0.50	=	671.81	SQ.MT.	
33	106.14	X	16.47	X	0.50	=	874.06	SQ.MT.	
34	92.35	X	11.43	X	0.50	=	527.78	SQ.MT.	
35	85.82	X	20.46	X	0.50	=	877.94	SQ.MT.	
36	79.00	X	15.62	X	0.50	=	616.99	SQ.MT.	
37	78.44	X	9.11	X	0.50	=	357.29	SQ.MT.	
38	87.97	X	29.08	X	0.50	=	1279.08	SQ.MT.	
39	87.97	X	22.36	X	0.50	=	983.50	SQ.MT.	
40	84.92	X	16.95	X	0.50	=	719.70	SQ.MT.	
41	84.92	X	5.50	X	0.50	=	233.53	SQ.MT.	
42	74.82	X	7.58	X	0.50	=	283.57	SQ.MT.	
43	66.28	X	28.01	X	0.50	=	928.25	SQ.MT.	
44	42.92	X	2.79	X	0.50	=	59.87	SQ.MT.	
45	5.39	X	1.47	X	0.50	=	3.96	SQ.MT.	
46	5.39	X	1.47	X	0.50	=	3.96	SQ.MT.	
47	49.18	X	8.11	X	0.50	=	199.34	SQ.MT.	
48	49.91	X	9.22	X	0.50	=	230.09	SQ.MT.	
49	54.72	X	11.64	X	0.50	=	318.47	SQ.MT.	
50	54.72	X	25.91	X	0.50	=	708.90	SQ.MT.	
TOTAL AREA							=	22037.10	SQ.MT.

STAMP OF DATE OF RECEIPT OF PLANS

REVISION DESCRIPTION DATE SIGNATURE

DESCRIPTION OF PROPOSAL AND PROPERTY

PROPOSED SLUM REHABILITATION SCHEME ON PROPERTY BEARING C.T.S. NO. 410C1 (PT), 435, 435/1 TO 147, 441 (PT), 443 (PT), 443/1 TO 7 OF VILLAGE CSHWARI, SINGH HOUSING COLONY, OPP. RUBY HOSPITAL, S.V. ROAD & RAGHVENORA MANDIR ROAD, JOGESHWARI (W), MUMBAI - 400 102.

FOR, 'SUGAM & SINGH SRA CHS (PROPY)'

NAME OF OWNER

MS. A. S. HIGHTECH LLP

NORTH JOB NO. DWG. NO. SCALE CHK. BY DRAWN BY

SIGNATURE, NAME AND ADDRESS OF ARCHITECT

RE-FORM
CONSULTANTS

802-B, 6TH FLOOR, GRANDE PALLADIUM, 175, CST ROAD, KALINA,
NEXT TO SHAMAM MOTORS, SANTACRUZ (EAST), MUMBAI-400 098.
TELEFAX:- 022-6604 2300 MOBILE:- 98211 96600
E-MAIL:- reformconsultants.in@gmail.com