


Sanctioned No. B.P. Tathawade/50/2021
 Subject to conditions mentioned in the
 Office Order No.
 even dated 4/6/2021



Page
 Date: 4/8/2021

Deputy Engineer
 Building, Pimpri and Unauthorised Construction/
 Enforcement Control & Demolition Department
 Pimpri Chinchwad Municipal Corporation
 Pimpri - 411 018

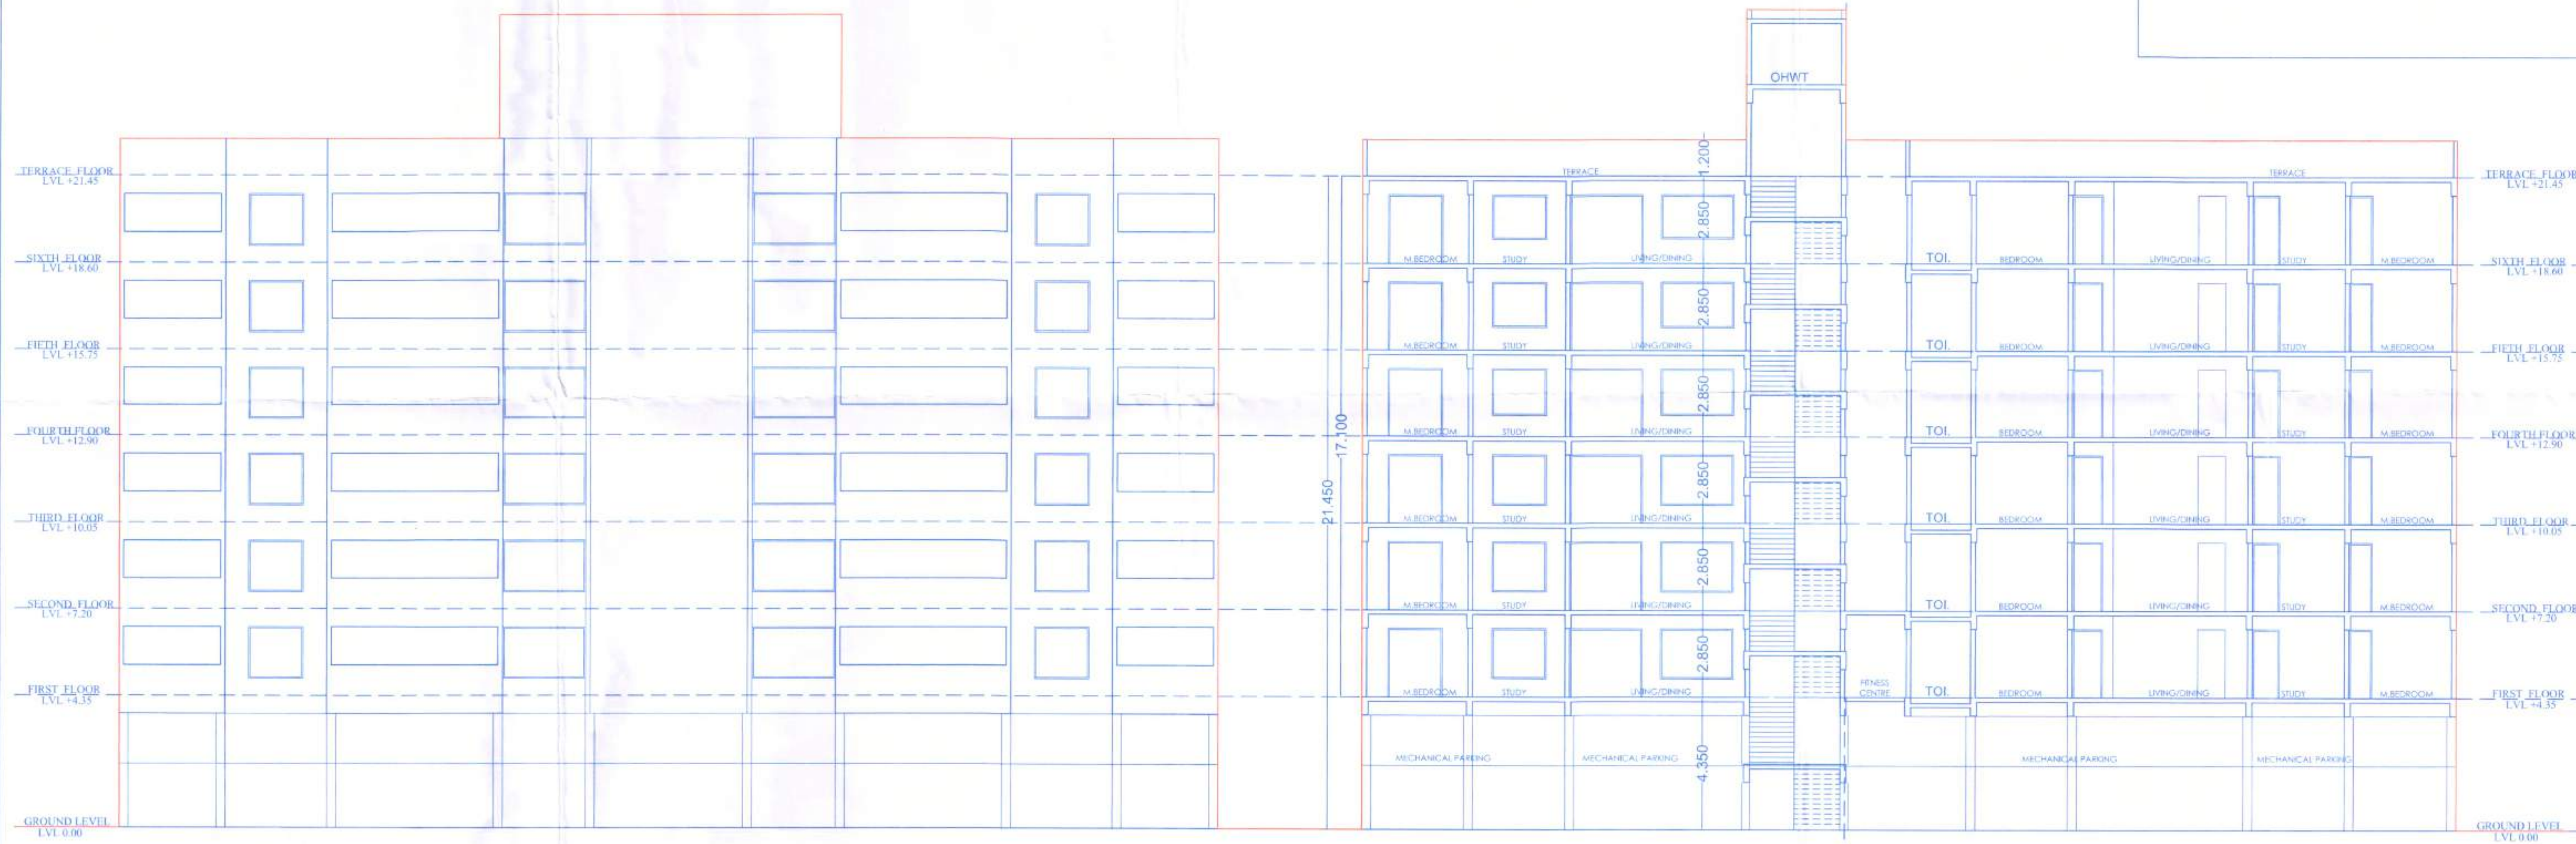

A BUILDING ELEVATION

A BUILDING SECTION AA

OWNER'S NAME: Govind Viltrabai Novale & others through its POA holder M/s Legacy Homes through its partner M/s Legacy Lifespaces LLP through its partner Mr. Roshan Kishan Chand Ramnani		OWNER'S SIGN:
SURVEY NO.: 9/1 PLOT NO.: DESCRIPTION:		HESA NO.: CTS NO.:
ARCHITECT: REGULAR TRACK, VILLAGE - TATHWADE Mehul Vasant Shah		ARCHITECT'S SIGN:
JOB NO.	DRG. NO.	SCALE
		1:100
INWARD NO.	INWARD NO. (R823110)	DATE
KEY NO.		02.08.2021
SHEET NO.		3/3