






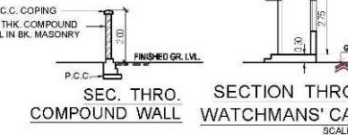



CAR PARKING STATEMENT

COMMERCIAL TOTAL BUILT UP AREA = 1332.51 SQ.MT.
 ONE PARKING FOR EVERY 37.50 SQ.MT. UPTO 1500 SQ.MT. - 36 NOS.
 OTHER VEHICLES (10%) = 4 NOS.
 TOTAL CAR PARKING REQUIRED = 40 NOS.
 TOTAL CAR PARKING PROVIDED = 65 NOS.
 TRANSPORT VEHICLE 1 FOR EVERY 2000 SQ.MT. OR PART THEREOF EXCEEDING THE FIRST 400 SQ.MT. FLOOR AREA
 TRANSPORT VEHICLE REQUIRED = 01 NO.
 TRANSPORT VEHICLE PROVIDED = 05 NOS.



BLOCK PLAN

SCALE: 1:500

ROAD SET BACK AREA DIAGRAM

SCALE: 1:100











GROUND FLOOR BUILT UP AREA DIAGRAM

SCALE: 1:100

9.13 M. WIDE PAPER BOX LANE

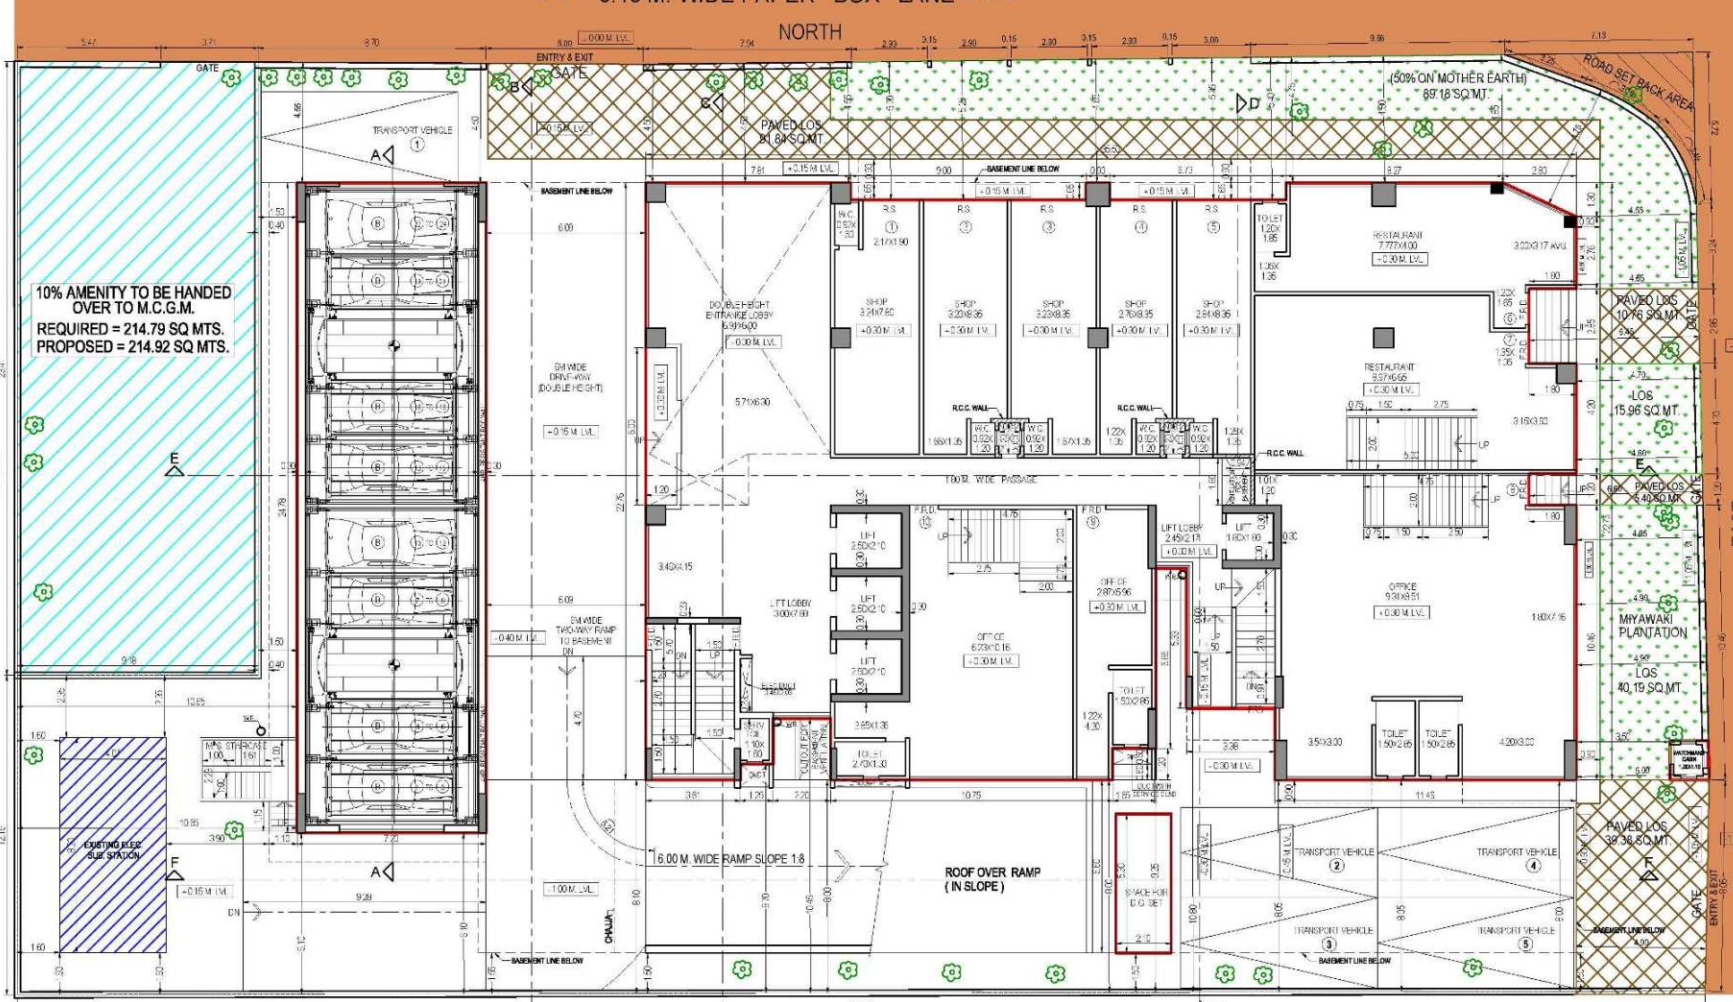

PAVED L.O.S. AREA DIAGRAM

SCALE: 1:100

L.O.S. AREA DIAGRAM

SCALE: 1:100



