


Revised Residential
APPROVED SUBJECT TO CONDITION
APPROVED UNDER COMMENCEMENTS
CERTIFICATE NO..56/1430/23 15/09/2023
Building Inspector Assistant Engineer P.M.S

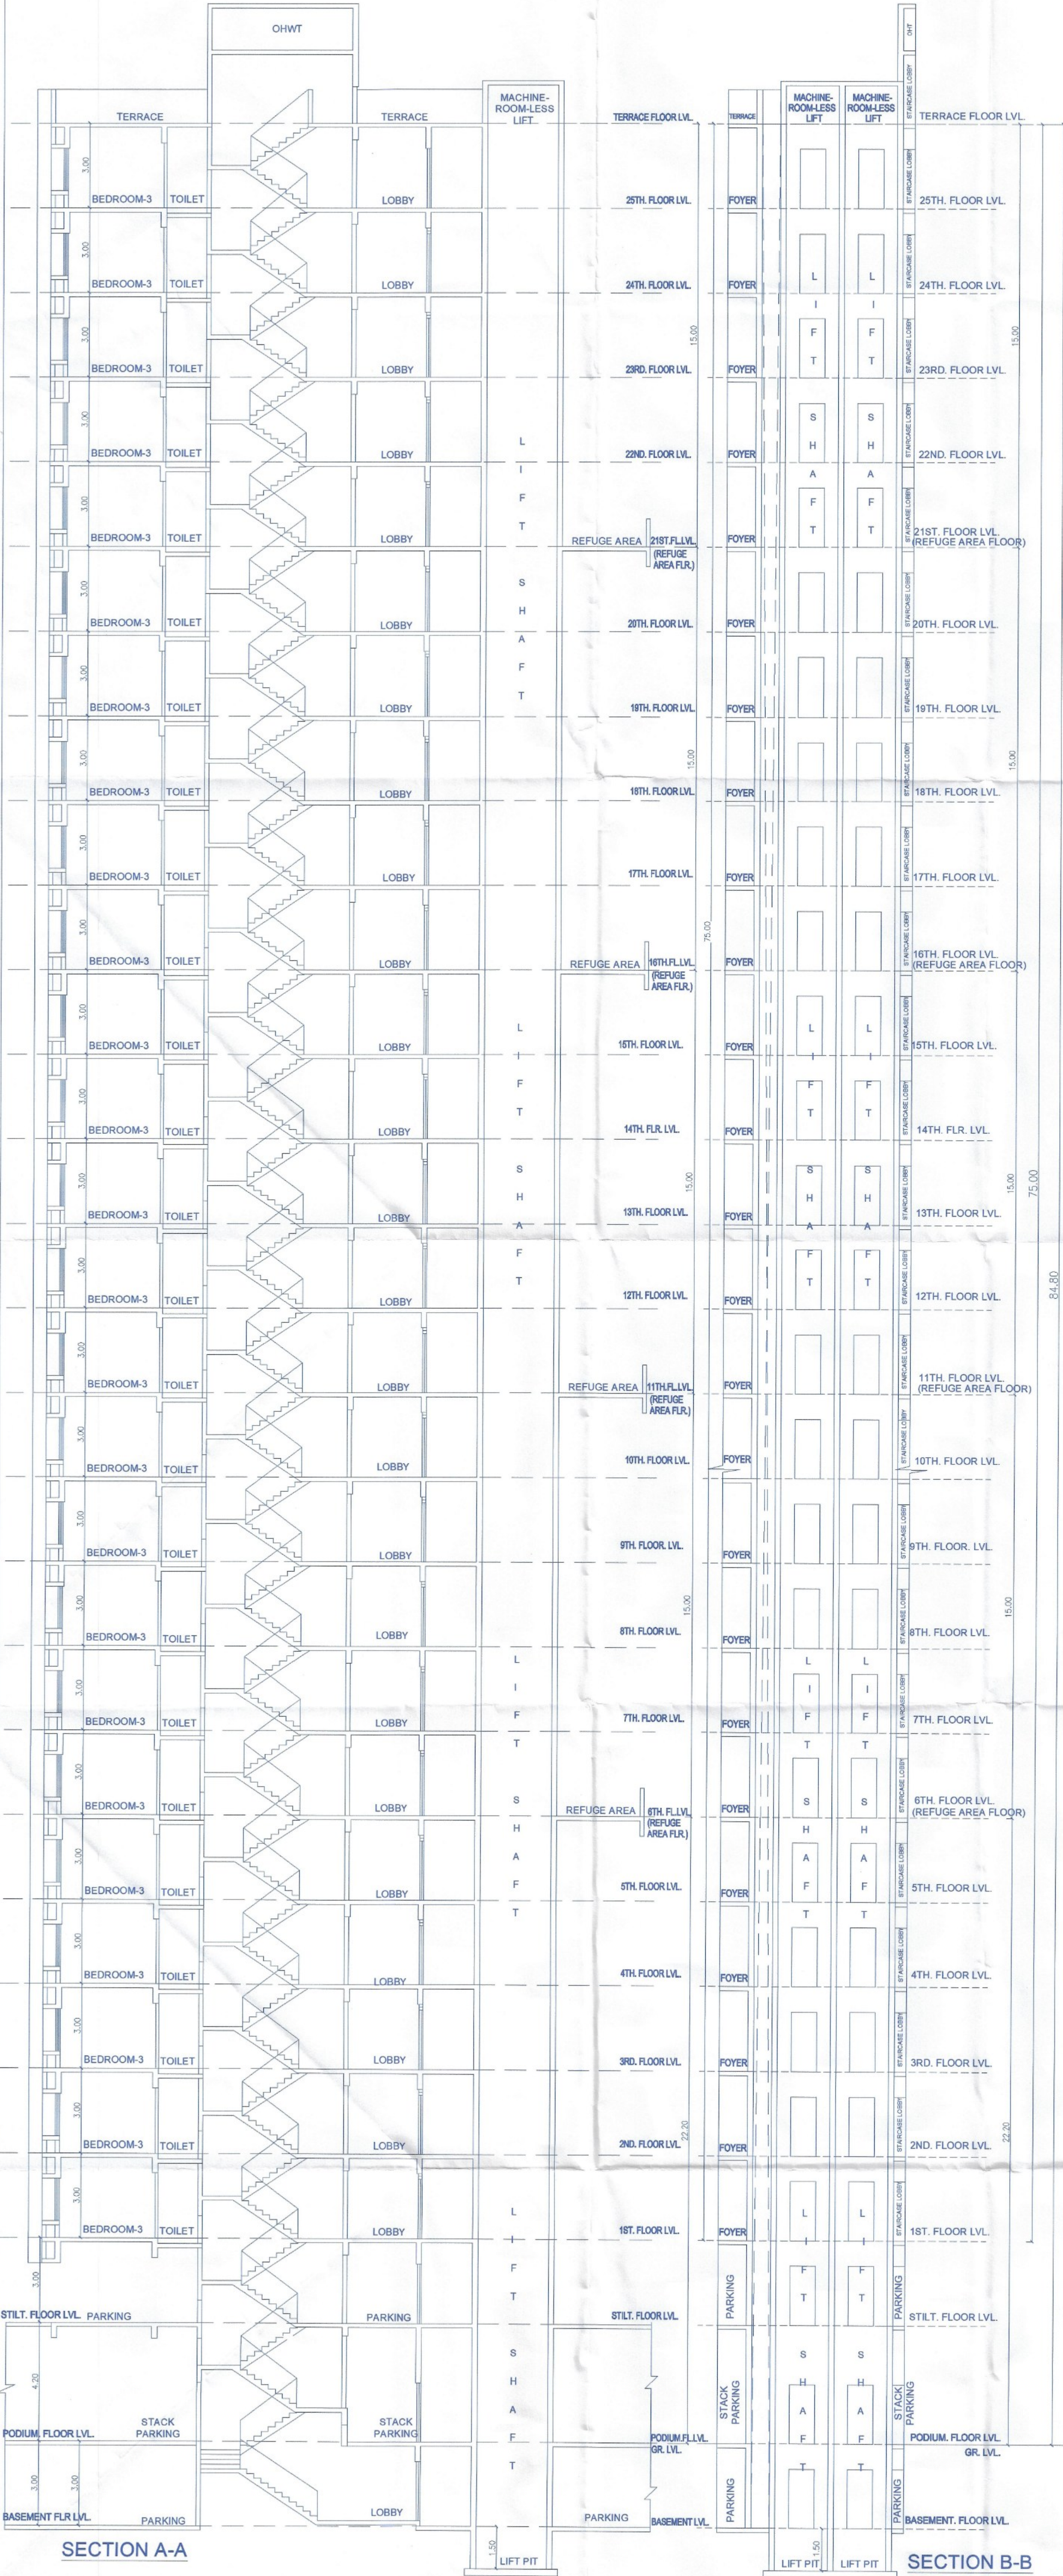

OWNER'S NAME, SIGNATURE :-				
MR. PIYUSH N. NYATI M/S. NYATI REALTORS LLP ADD: NYATI UNITREE, NAGAR RD., EAST WING, YERAWADA, PUNE-6 PROJECT :-				
PROPOSED RESIDENTIAL BUILDING LAYOUT AT S.NO. 4/21/1/1/PLOT/1, 4/21/1/3, 4/21/1/4, 4/21/1/5, 4/21/1/7/4/21/1/8 4/21/1/9, MAUJE-UNDRI, TALUKA - HAVELI, DISTRICT :- PUNE				
ARCHITECT :-				
AR. MANGESH GOTAL				
DATE	DEALT BY	REVISED BY	CHECKED BY	SCALE
16/05/2023	DEBHSREE		MANGESH SIR	1:100

1:100