

AREA CALCULATIONS: FIFTH FLOOR

BLOCK C=13.88X34.01=472.05 SQM
TOTAL = 472.05 SQM

*DEDUCTION:
BLOCK 1=1.45X12.20 =17.69SQM
BLOCK 2=1.93X1.37 =0.95 SQM
BLOCK 3=3.05X0.31 =0.95 SQM
BLOCK 4=1.37X1.07 =1.46 SQM
BLOCK 5=2.42X3.20 =7.74 SQM
BLOCK 6=2.06X2.75 =5.66 SQM
BLOCK 7=1.07X6.25 =6.69 SQM
BLOCK 8=(3.36X1.53)X2=10.28SQM
BLOCK 9=(1.07X1.37)X2=2.93 SQM
BLOCK10=(0.76X6.56)X2=9.97 SQM
BLOCK11=(1.07X3.05)X2=6.52 SQM
BLOCK12=(1.53X1.22)X2=3.73 SQM
BLOCK13=(0.15X4.42)X2=1.32 SQM
BLOCK14=(3.66X0.31)X2=2.26 SQM
BLOCK15=(1.53X1.53)X2=4.68 SQM
BLOCK16=(1.22X1.22)X2=2.97 SQM
BLOCK17=4.35X1.25 =4.45 SQM
BLOCK18=2.90X1.53 =4.44 SQM
TOTAL DEDUCTIONS =100.18SQM
FIFTH FLOOR AREA =371.87SQM

AREA CALCULATIONS: FIFTH FLOOR

BLOCK D=7.63X14.54 =110.94SQM
TOTAL =110.94SQM

*DEDUCTION:
BLOCK 1=1.53X1.53 =2.34 SQM
BLOCK 2=5.49X3.86 =21.19SQM
BLOCK 3=2.06X2.59 =5.33 SQM
BLOCK 4=0.76X3.36 =2.55 SQM
BLOCK 5=1.53X0.92 =1.40 SQM
BLOCK 6=3.20X1.22 =3.90 SQM
BLOCK 7=0.31X9.66 =2.99 SQM
TOTAL DEDUCTIONS =39.70SQM
FIFTH FLOOR AREA =71.24SQM (BLOCK-D)

AREA CALCULATIONS: FIFTH FLOOR

BLOCK E=13.88X34.01=472.05 SQM
TOTAL = 472.05 SQM

*DEDUCTION:
BLOCK 1=1.45X12.20 =17.69SQM
BLOCK 2=1.93X1.37 =0.95 SQM
BLOCK 3=3.05X0.31 =0.95 SQM
BLOCK 4=1.37X1.07 =1.46 SQM
BLOCK 5=2.42X3.20 =7.74 SQM
BLOCK 6=2.06X2.75 =5.66 SQM
BLOCK 7=1.07X6.25 =6.69 SQM
BLOCK 8=(3.36X1.53)X2=10.28SQM
BLOCK 9=(1.07X1.37)X2=2.93 SQM
BLOCK10=(0.76X6.56)X2=9.97 SQM
BLOCK11=(1.07X3.05)X2=6.52 SQM
BLOCK12=(1.53X1.22)X2=3.73 SQM
BLOCK13=(0.15X4.42)X2=1.32 SQM
BLOCK14=(3.66X0.31)X2=2.26 SQM
BLOCK15=(1.53X1.53)X2=4.68 SQM
BLOCK16=(1.22X1.22)X2=2.97 SQM
BLOCK17=4.35X1.25 =4.45 SQM
BLOCK18=2.90X1.53 =4.44 SQM
TOTAL DEDUCTIONS =100.18SQM
FIFTH FLOOR AREA =371.87SQM

AREA CALCULATIONS: FIFTH FLOOR

BLOCK F=7.63X14.54 =110.94SQM
TOTAL =110.94SQM

*DEDUCTION:
BLOCK 1=1.53X1.53 =2.34 SQM
BLOCK 2=5.49X3.86 =21.19SQM
BLOCK 3=2.06X2.59 =5.33 SQM
BLOCK 4=0.76X3.36 =2.55 SQM
BLOCK 5=1.53X0.92 =1.40 SQM
BLOCK 6=3.20X1.22 =3.90 SQM
BLOCK 7=0.31X9.66 =2.99 SQM
TOTAL DEDUCTIONS =39.70SQM
FIFTH FLOOR AREA =71.24SQM (BLOCK-D)




AREA CALCULATIONS: FOURTH FLOOR

BLOCK B=23.41X53.12=1243.53 SQM
TOTAL = 1243.53 SQM

*DEDUCTION:
BLOCK 1=4.27X0.76 =3.24 SQM
BLOCK 2=0.61X9.46 =5.77 SQM
BLOCK 3=0.31X3.66 =1.13 SQM
BLOCK 4=0.61X1.22 =0.74 SQM
BLOCK 5=2.90X13.73 =39.81SQM
BLOCK 6=1.22X0.31 =0.37 SQM
BLOCK 7=12.89X1.53 =19.72SQM
BLOCK 8=9.53X3.36 =32.02SQM
BLOCK 9=9.53X1.22 =11.62SQM
BLOCK10=10.29X6.86 =70.58SQM
BLOCK11=10.60X2.90 =30.74SQM
BLOCK12=10.60X1.22 =12.93SQM
BLOCK13=9.68X4.42 =42.78SQM
BLOCK14=13.19X0.31 =4.08 SQM
BLOCK15=3.66X0.31 =1.13 SQM
BLOCK16=0.15X4.42 =0.66 SQM
BLOCK17=1.53X1.22 =1.86 SQM
BLOCK18=1.07X2.90 =3.10 SQM
BLOCK19=0.76X6.86 =5.21 SQM
BLOCK20=1.07X1.22 =1.30 SQM

AREA CALCULATIONS: FOURTH FLOOR

BLOCK21=1.07X7.78 =8.32 SQM
BLOCK22=2.05X2.69 =5.51 SQM
BLOCK23=2.42X3.66 =8.86 SQM
BLOCK24=3.66X0.46 =1.68 SQM
BLOCK25=1.22X1.53 =1.86 SQM
BLOCK26=3.36X0.76 =2.55 SQM
BLOCK27=1.76X1.83 =3.22 SQM
BLOCK28=15.48X3.66 =56.65SQM
BLOCK29=17.00X0.92 =15.64SQM
BLOCK30=16.24X3.36 =54.56SQM
BLOCK31=2.21X2.44 =5.39 SQM
BLOCK32=1.07X4.93 =5.27 SQM
BLOCK33=15.33X10.73 =164.49SQM
BLOCK34=(1.53X1.53)X3=7.02 SQM
BLOCK35=(1.22X1.22)X3=4.46 SQM
BLOCK36=3.05X1.37 =4.11 SQM
BLOCK37=3.81X1.22 =4.64 SQM
BLOCK38=0.53X0.69 =0.36 SQM
BLOCK39=1.37X1.98 =2.71 SQM
BLOCK40=2.90X1.53 =4.43 SQM
BLOCK41=3.51X3.20 =11.23SQM
TOTAL DEDUCTIONS =661.75SQM
FOURTH FLOOR AREA =581.78SQM

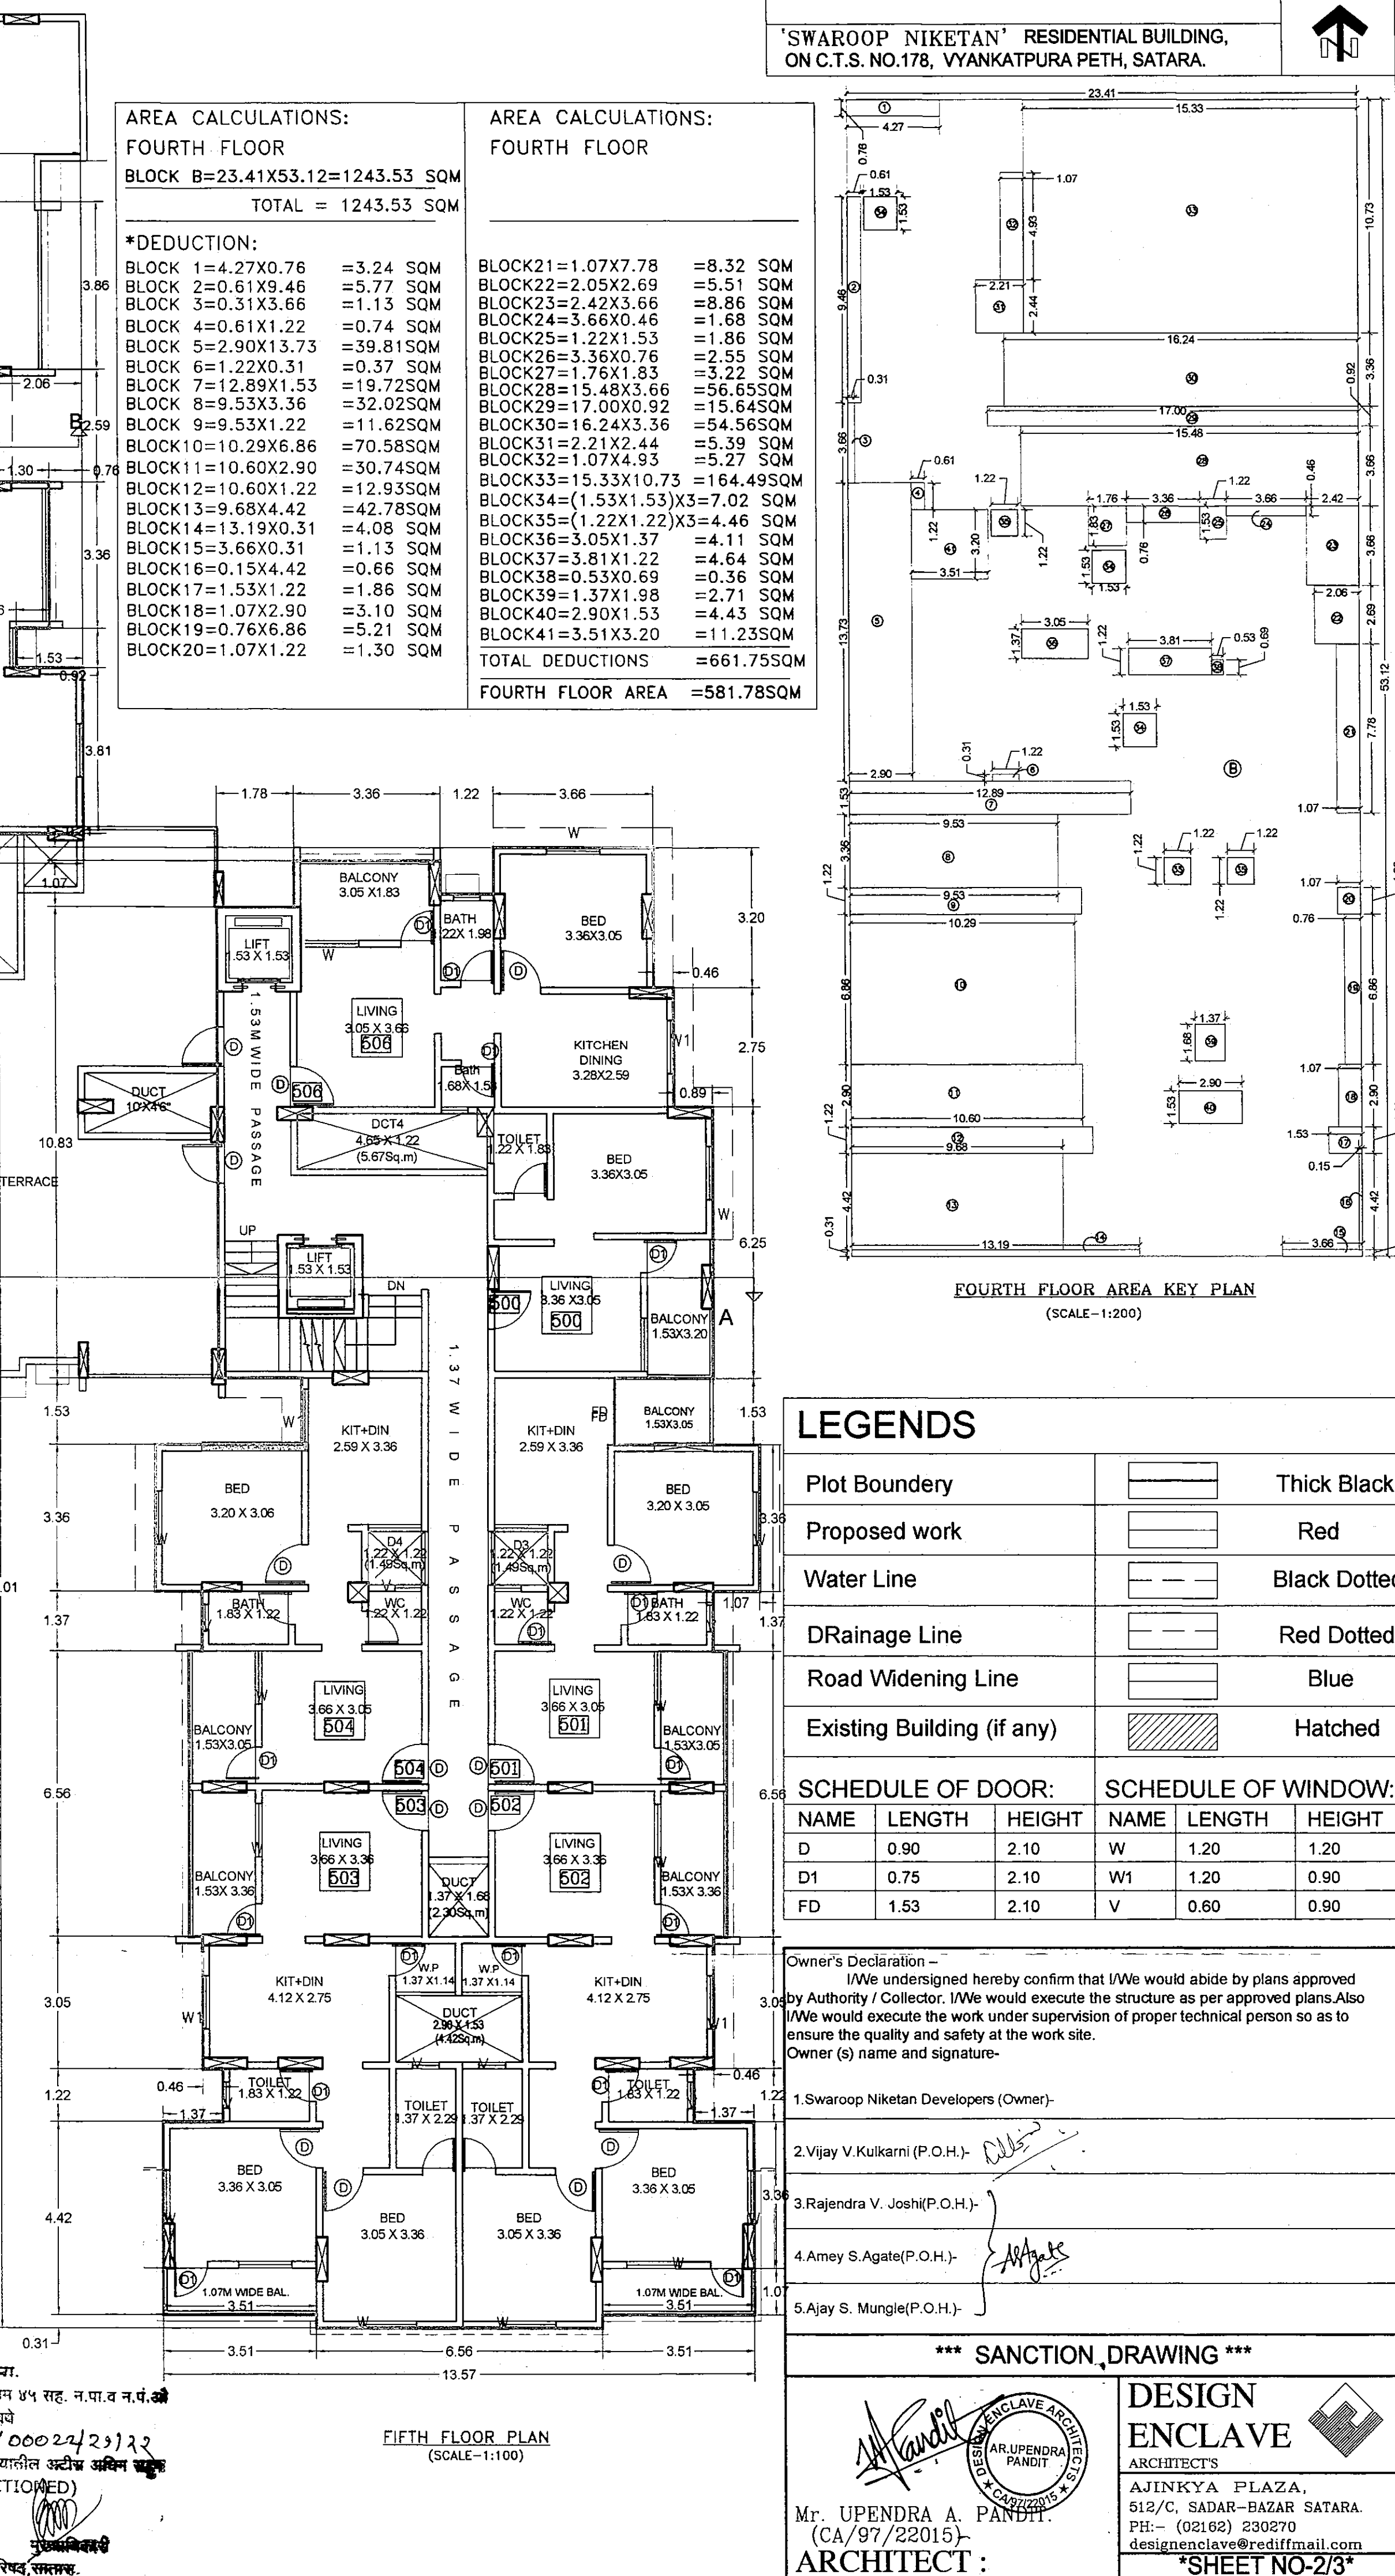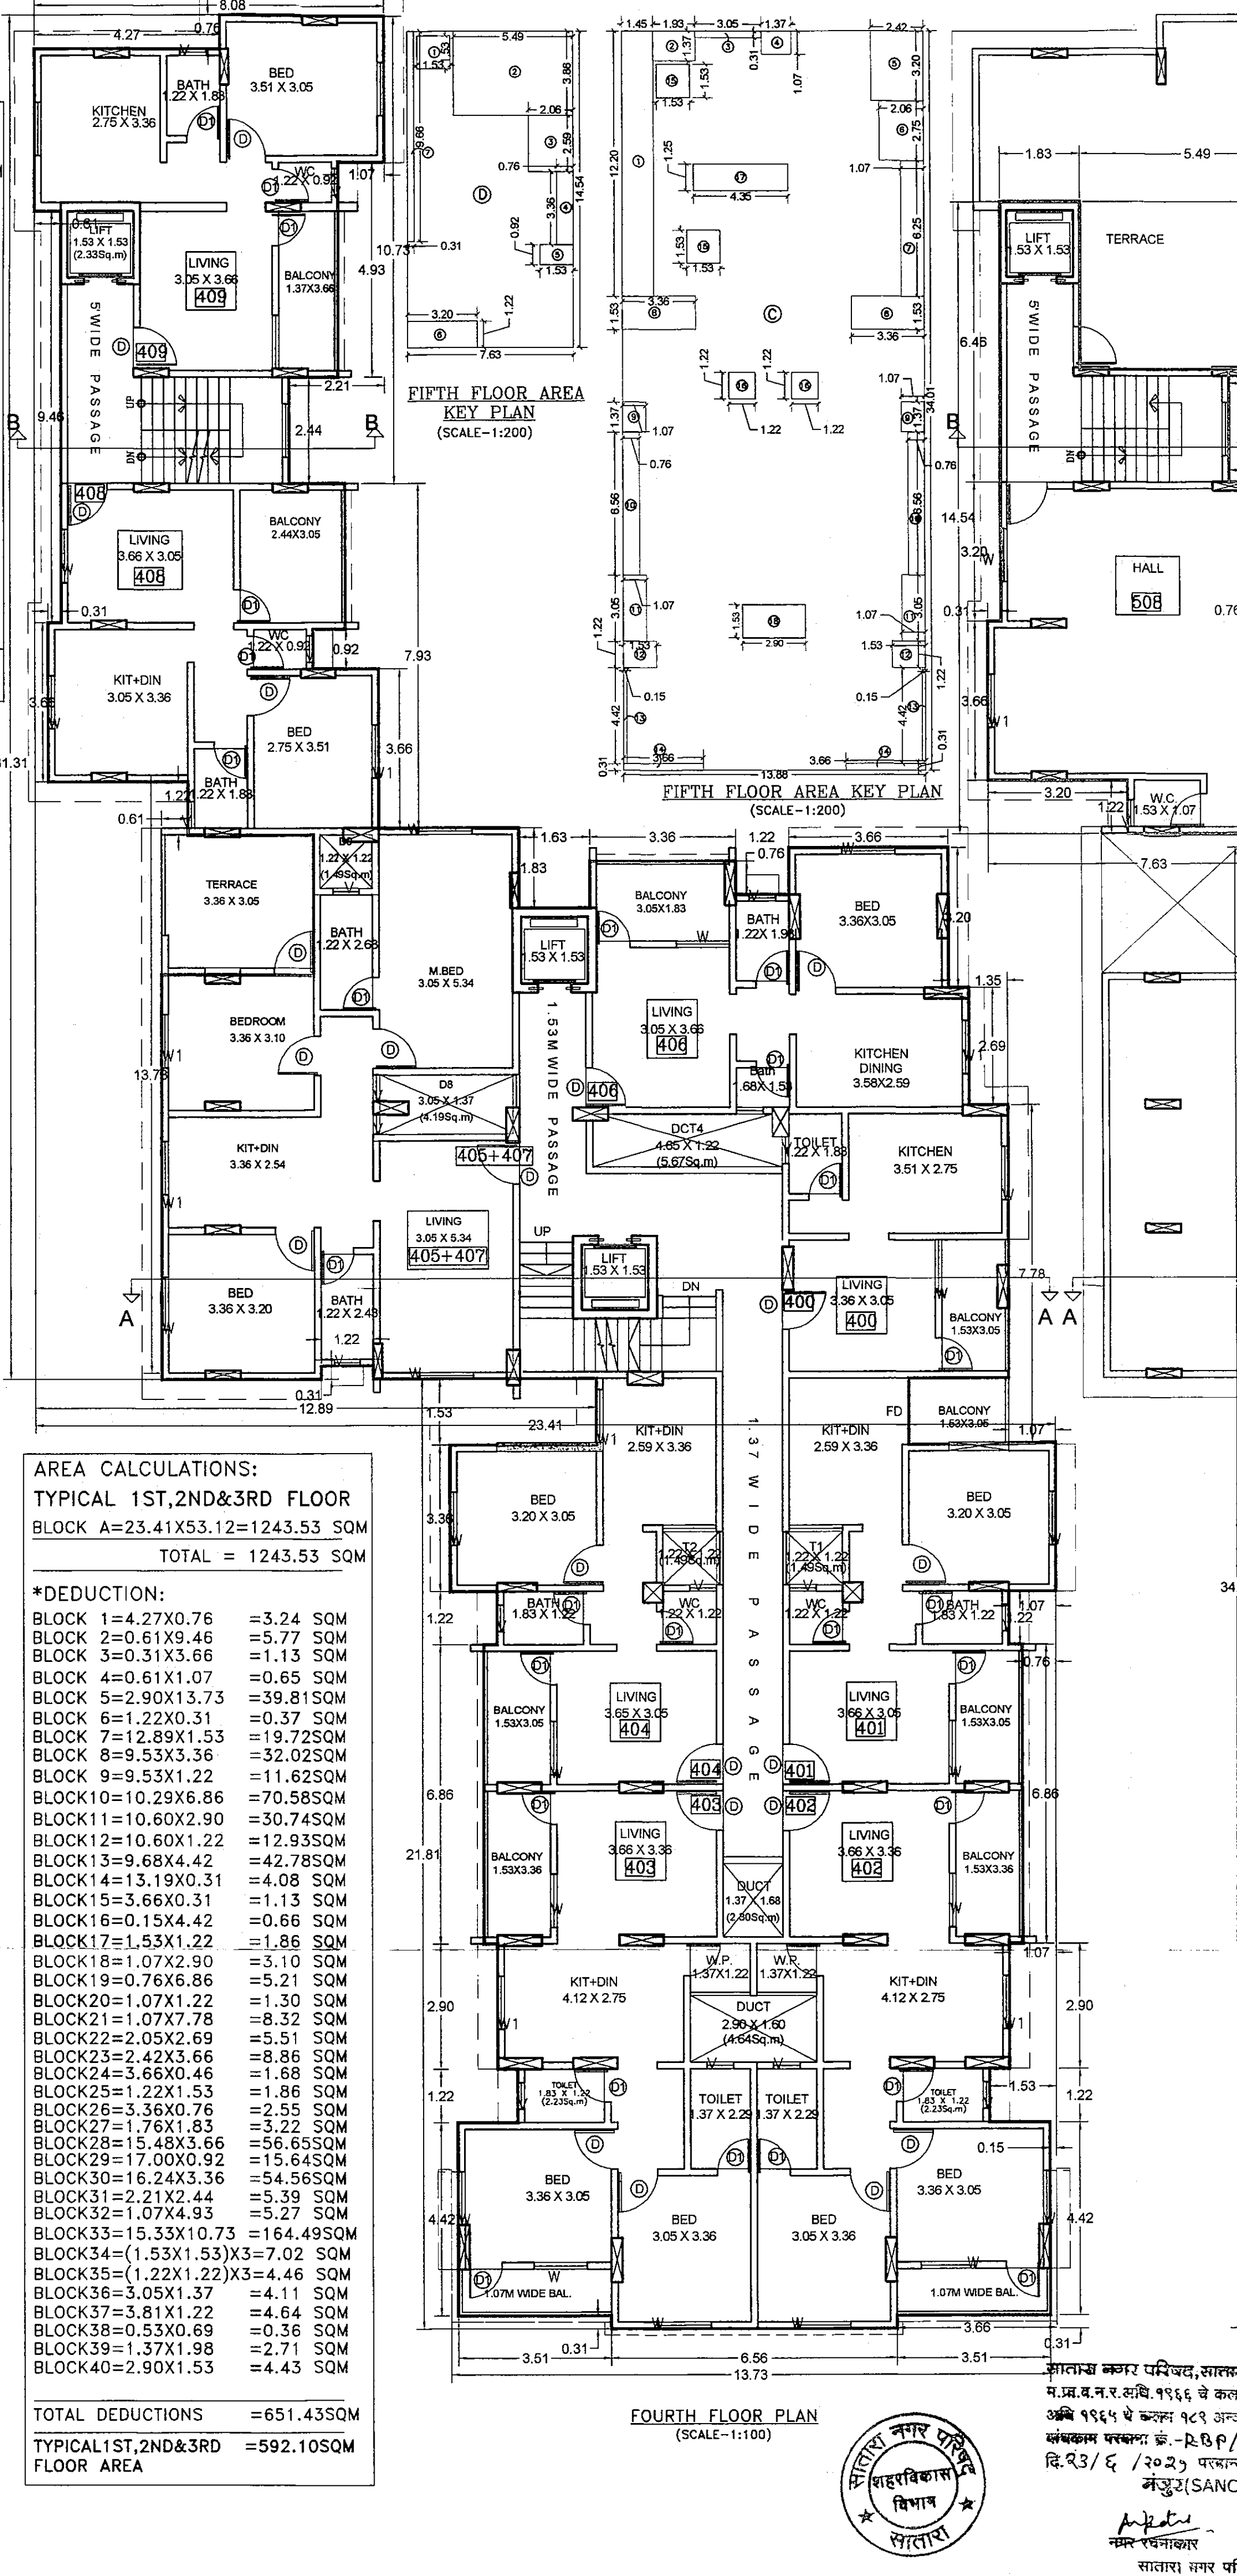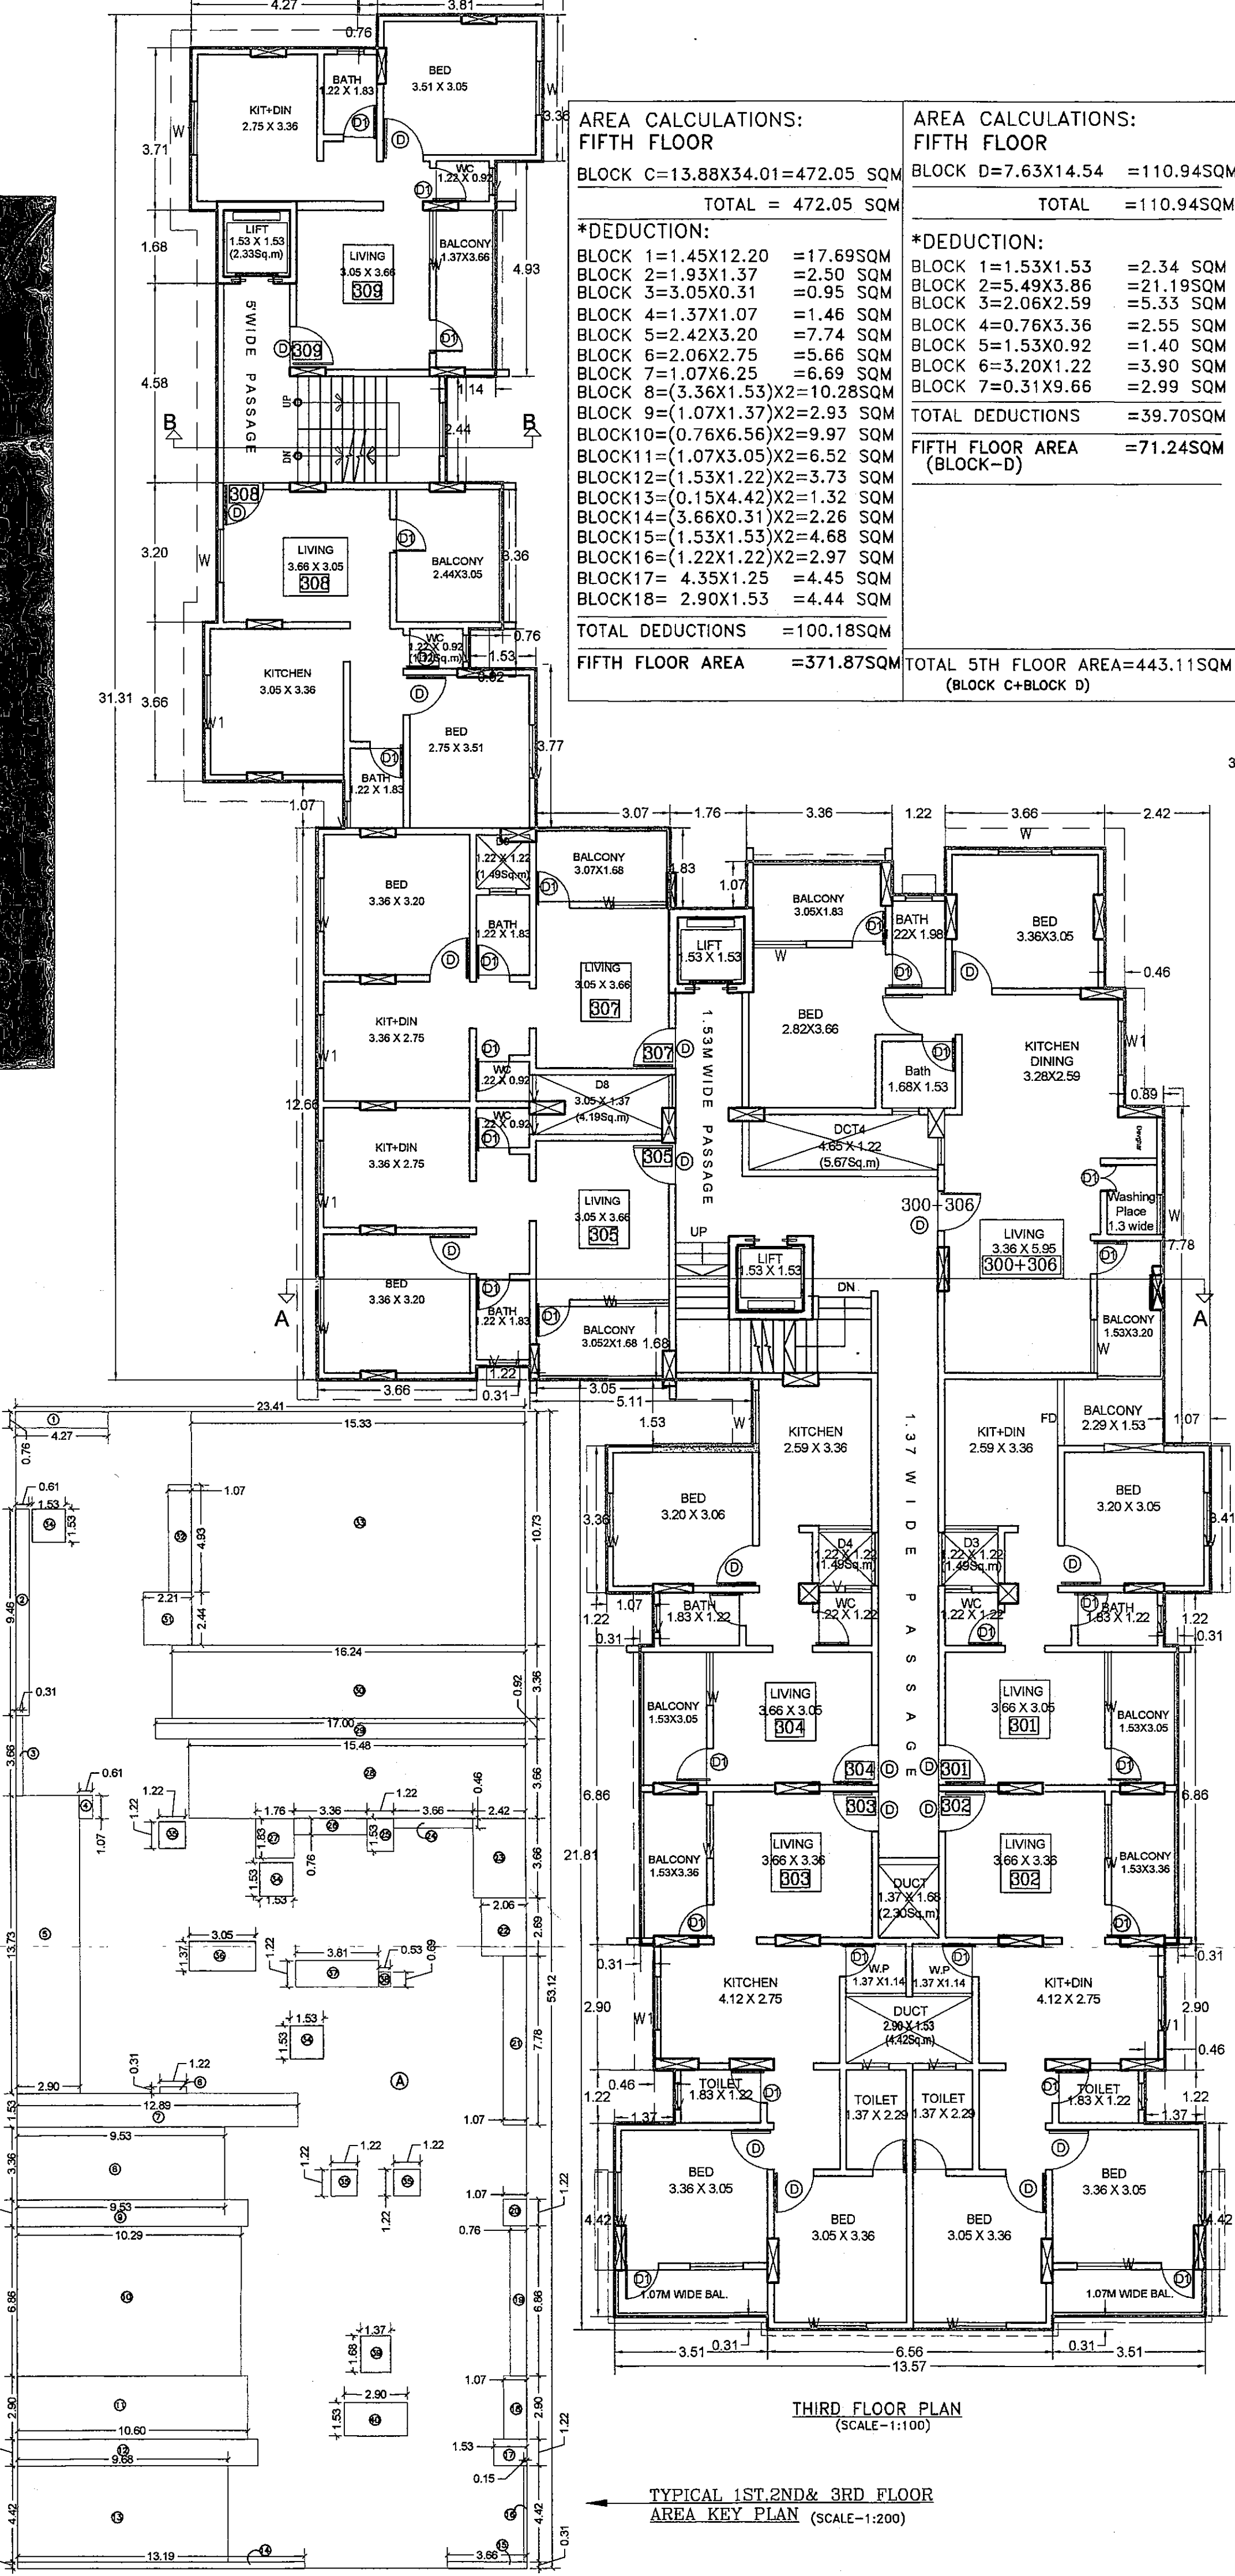

LEGENDS

Plot Boundary	Thick Black
Proposed work	Red
Water Line	Black Dotted
Drainage Line	Red Dotted
Road Widening Line	Blue
Existing Building (if any)	Hatched

SCHEDULE OF DOOR:			SCHEDULE OF WINDOW:		
NAME	LENGTH	HEIGHT	NAME	LENGTH	HEIGHT
D	0.90	2.10	W	1.20	1.20
D1	0.75	2.10	W1	1.20	0.90
FD	1.53	2.10	V	0.60	0.90

Owner's Declaration -
I/We undersigned hereby confirm that I/We would abide by plans approved by Authority / Collector. I/We would execute the structure as per approved plans. Also I/We would execute the work under supervision of proper technical person so as to ensure the quality and safety at the work site.
Owner (s) name and signature:

1. Swaroop Niketan Developers (Owner)
2. Vijay V. Kulkarni (P.O.H.)
3. Rajendra V. Joshi (P.O.H.)
4. Amey S. Agate (P.O.H.)
5. Ajay S. Mungale (P.O.H.)

*** SANCTION DRAWING ***

DESIGN ENCLAVE
ARCHITECTS
AJINKYA PLAZA,
512/C, SADAR-BAZAR SATARA.
PH:- (02162) 230270
designenclave@rediffmail.com
SHEET NO-23

Mr. UPENDRA A. PANDIT.
(CA/97/22015)
ARCHITECT :

म.प्र.व.न.र.स.वि. १९९६ चे कलम ४४ राह. न.पा.व.न.र.स.वि.
अन्वये १९६५ चे कलम १८९ अन्वये
अधिकृत पदावरून - २८८१/०००२४/२३/२२
दि.२३/६/२०२३ परवानगीत अटीवर अधिकृत पदावरून
मंजूर (SANCTIONED)
नगर पंचायत
सातारा नगर पंचायत, सातारा.