


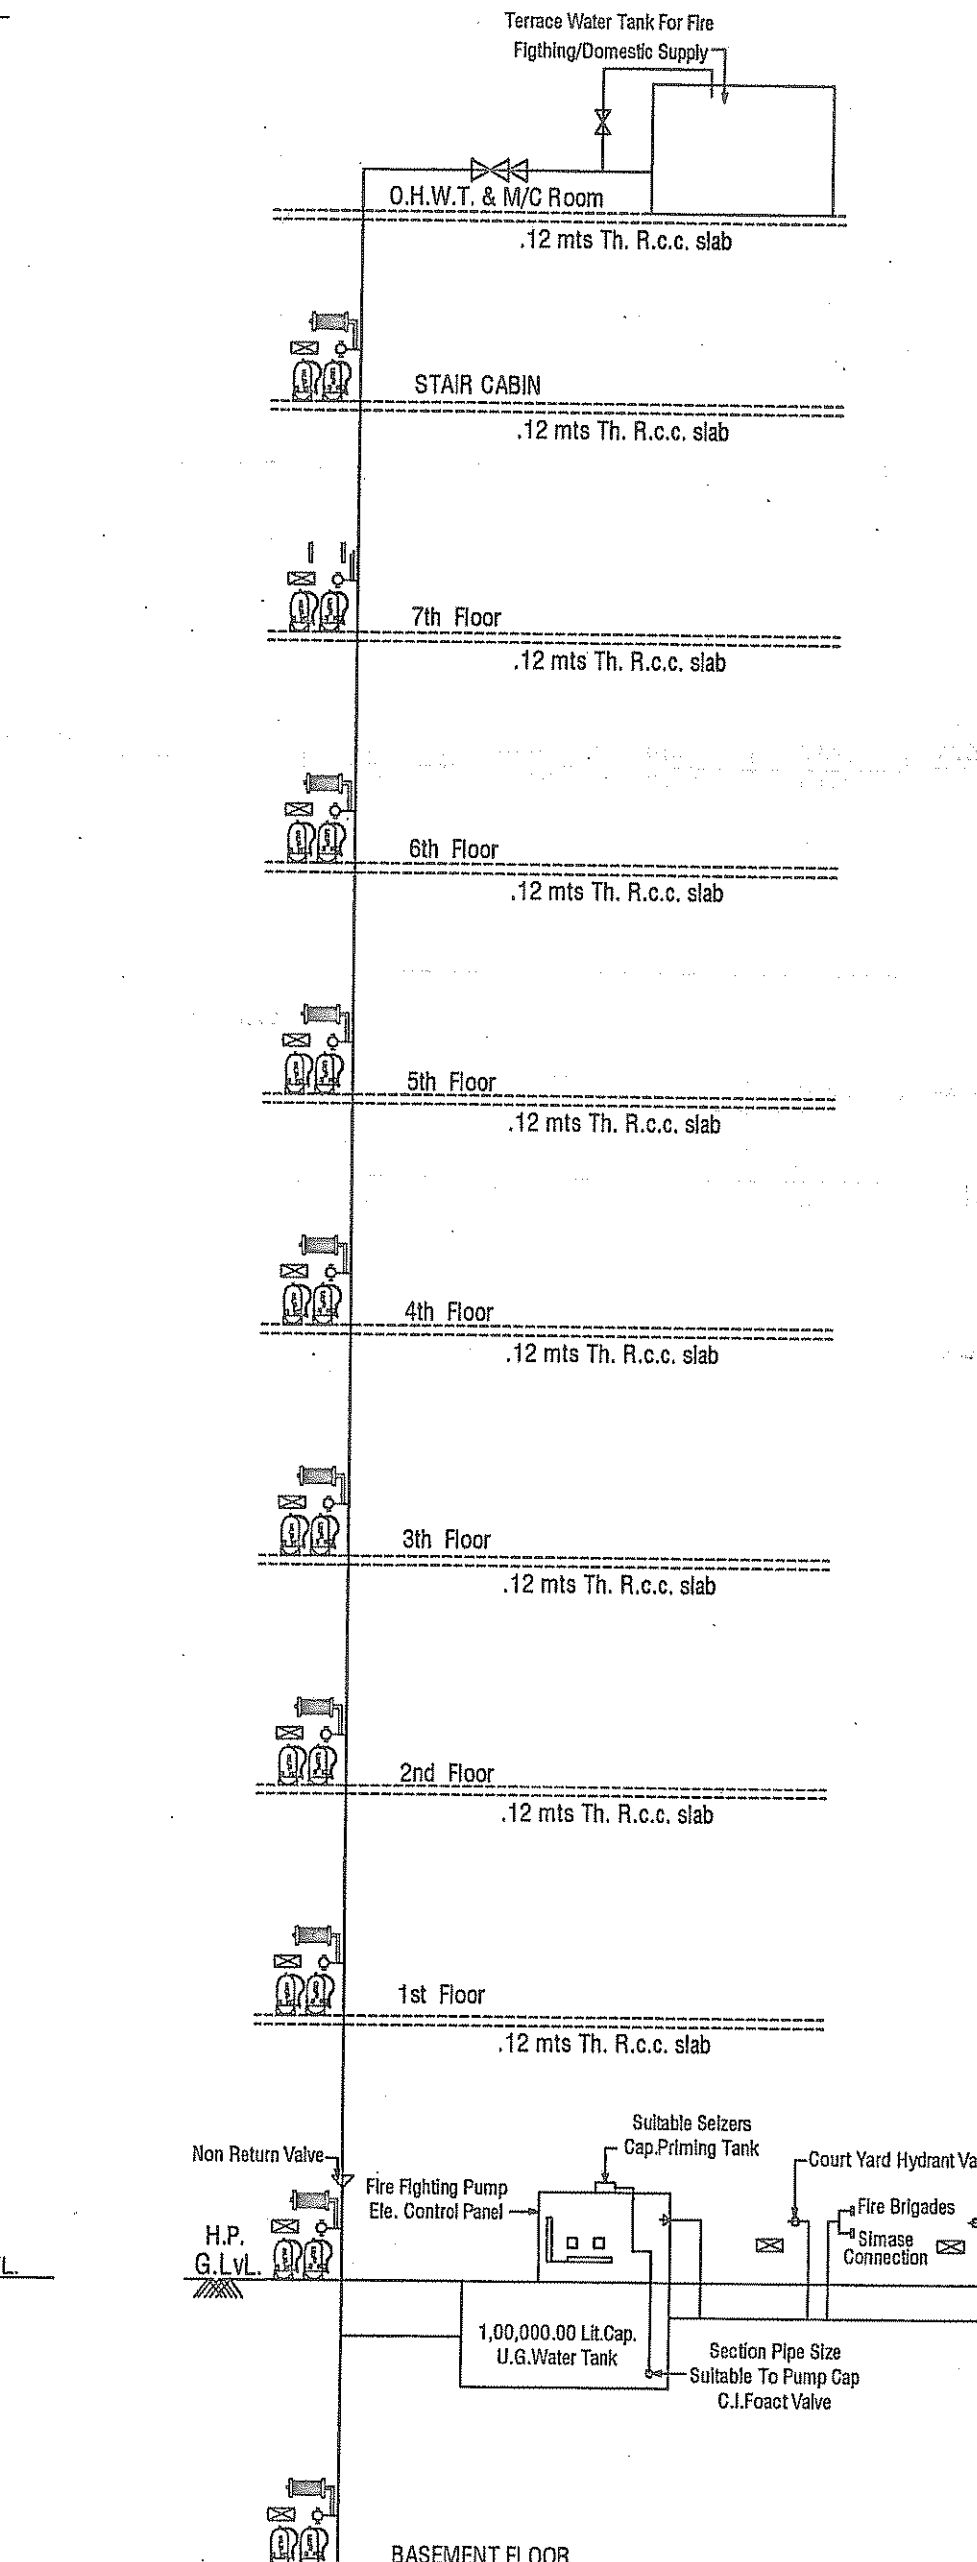


SHEET NO. 2/23

PLAN SHOWING PROPOSED RESIDENCE BUILDING
ON P.F. NO. 6, OF T.P.S.NO.-111, (NIKOL-KATHWADA)-
(PRELIMINARY SANITATION), [R.S. NO. 14/B/1, PO. NO. 6]
MOJE: NIKOL, TA: ASARWA, DIST.: AHMEDABAD

SCALE :- 1.00 CM = 1.00 MT.

ZONE :- RESIDENTIAL - (1R1) USB: RESIDENCE (DWELLING -





SCHEDULE OF DOOR & WINDOW

[ALL WINDOW PROTECTED BY SAFETY GLASS]

B.C.C. STAMP DETAILS









80 SQ. MT.			
89 SQ. MT.			
20 SQ. MT.			
59 SQ. MT.			
AIR CABIN,			
99 SQ. MT.			
<u>2</u> <u>2</u>			
SQ. MT.			
SQ. MT.			
SQ. MT.			
SQ. MT.			

COLOUR NOTE: PROP. WORK  PROP. DRAINAGE  ROAD  P. WELL  COM.BIN. 	RERA CALCULATION COLOUR NOTE: WASH & BALCONY  NET CARPET AREA LINE (RERA)  SPRINKLER  
LIFT DETAIL MINIMUM CAPACITY 6 PERSONS. DOOR MINIMUM WIDTH 0.90 MTS. 1.00 MTS. HEIGHT OF HANDRAIL IN LIFT CAR.	

FLOOR AREA CALCULATION				
	USE	EQUITY TENA.	FLOOR AREA	
		A		
Pj)	PARK.	—	—	
	RES1	06	429.63	
	RES1	06	429.63	
	RES1	06	429.63	
	RES1	06	429.63	
	RES1	06	429.63	
	RES1	06	429.63	
	RES1	06	429.63	
	RES1	42	3007.53	

OWNER:-

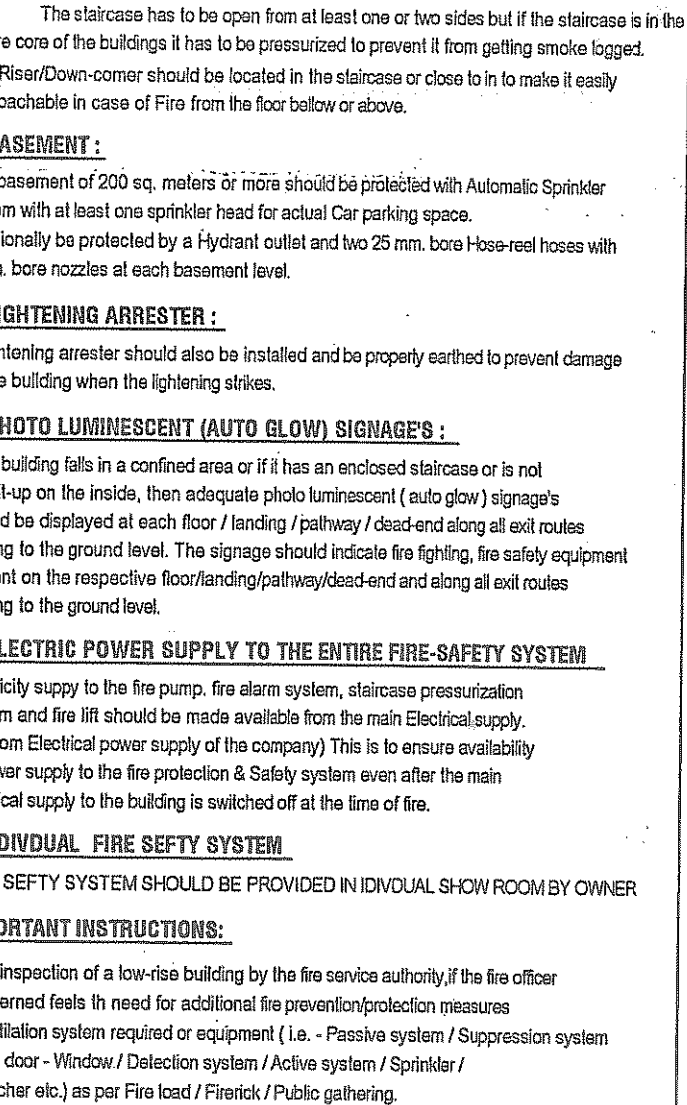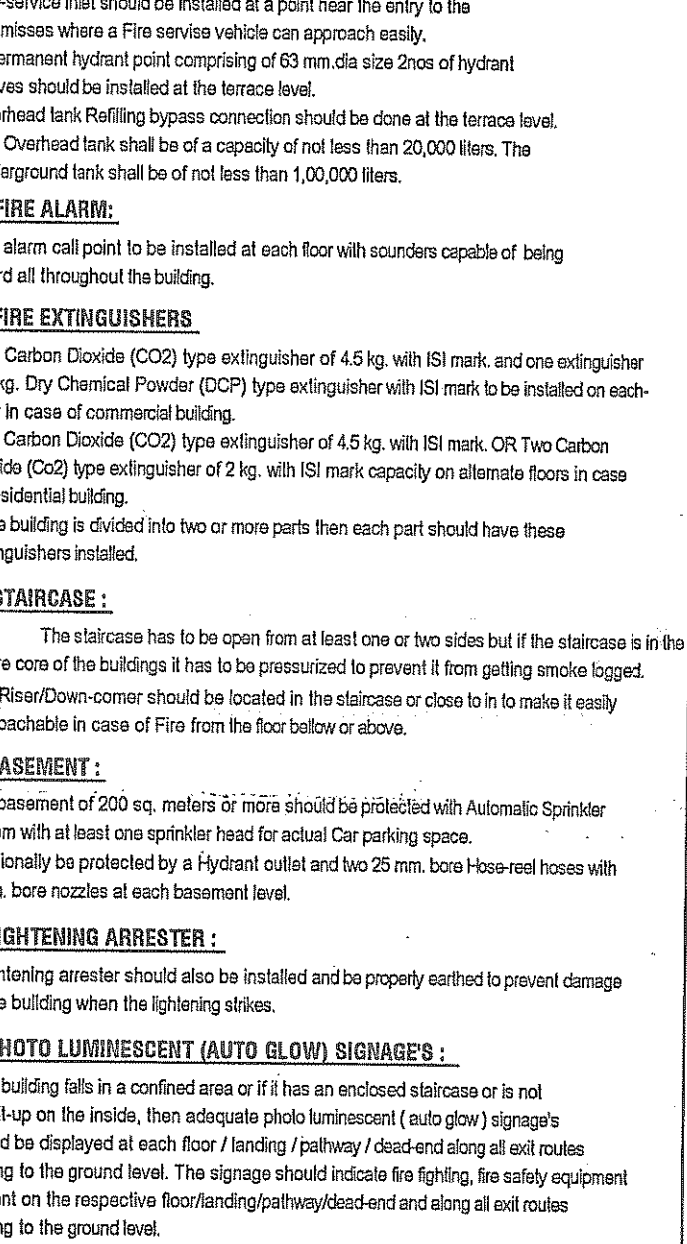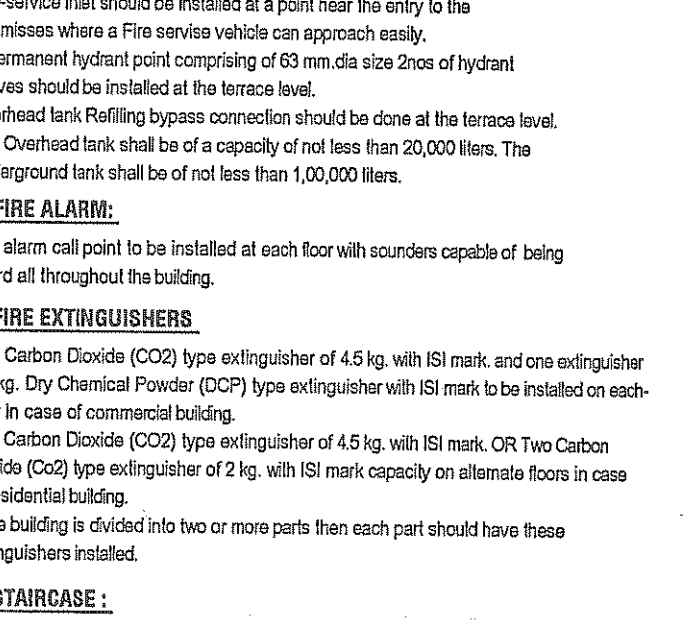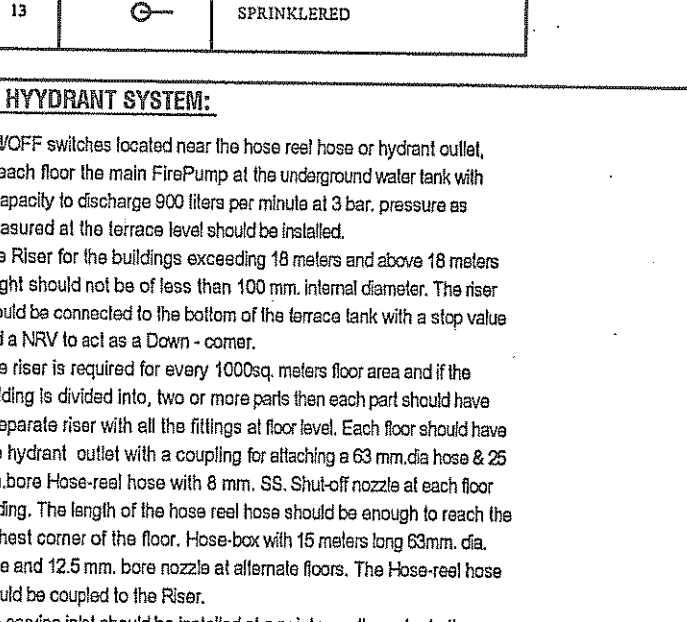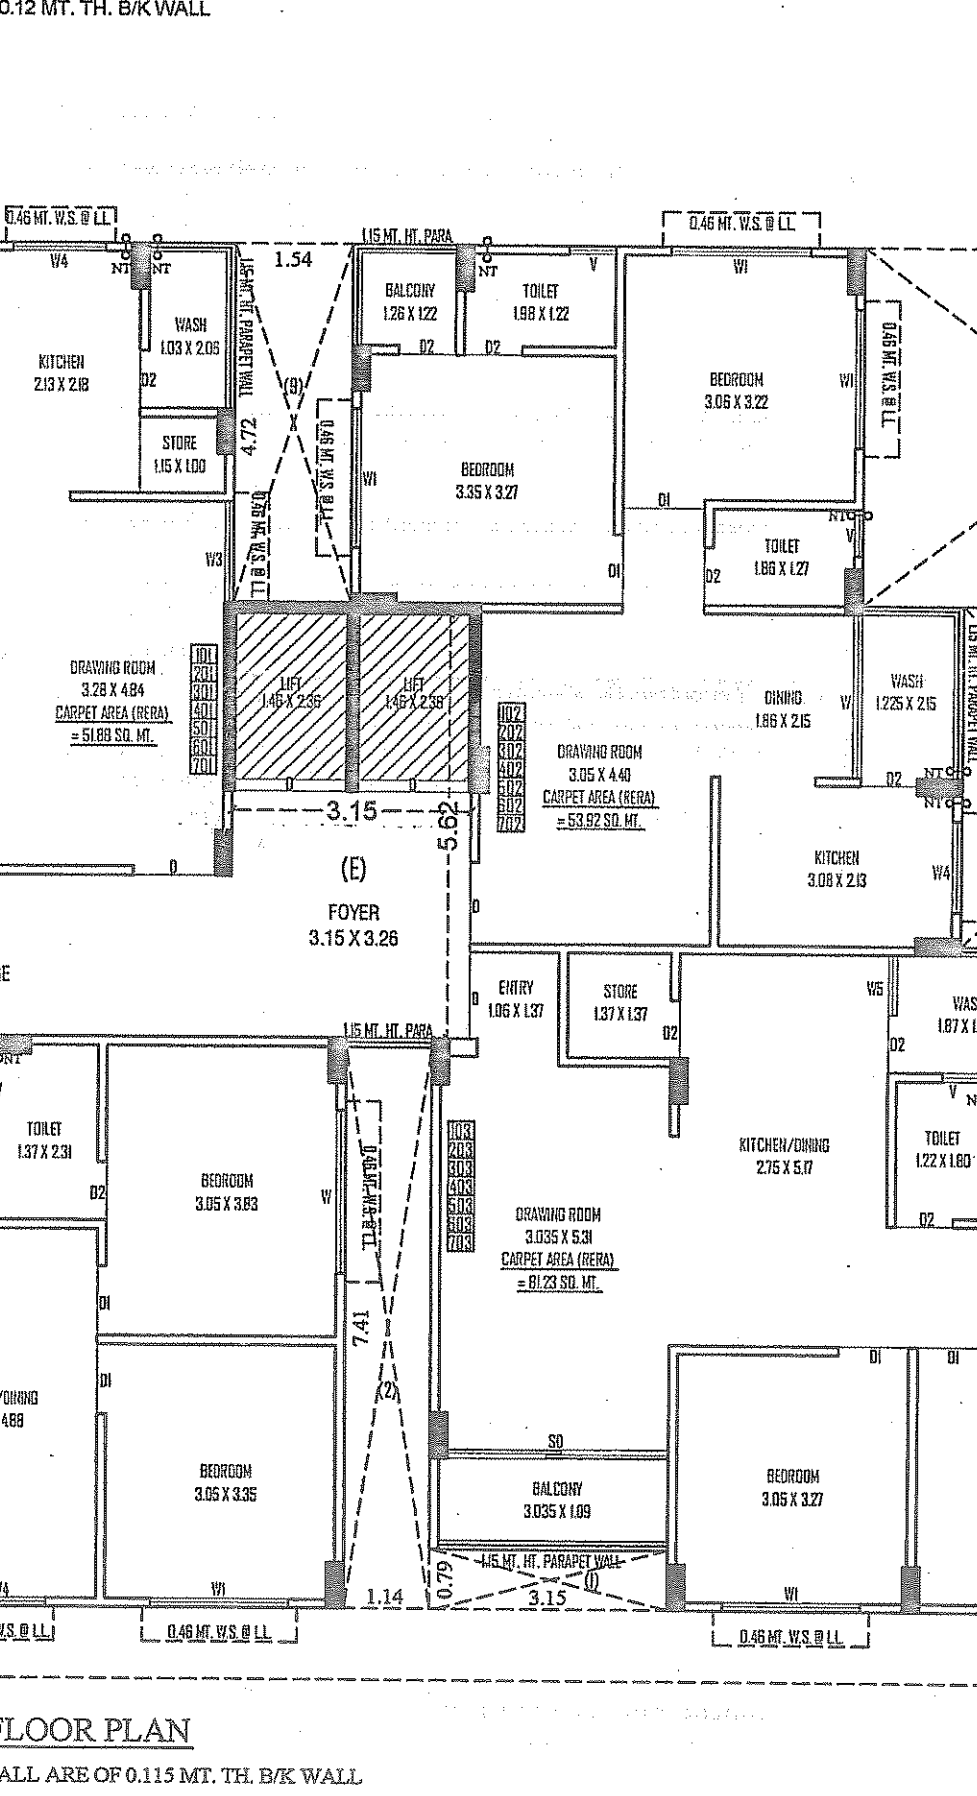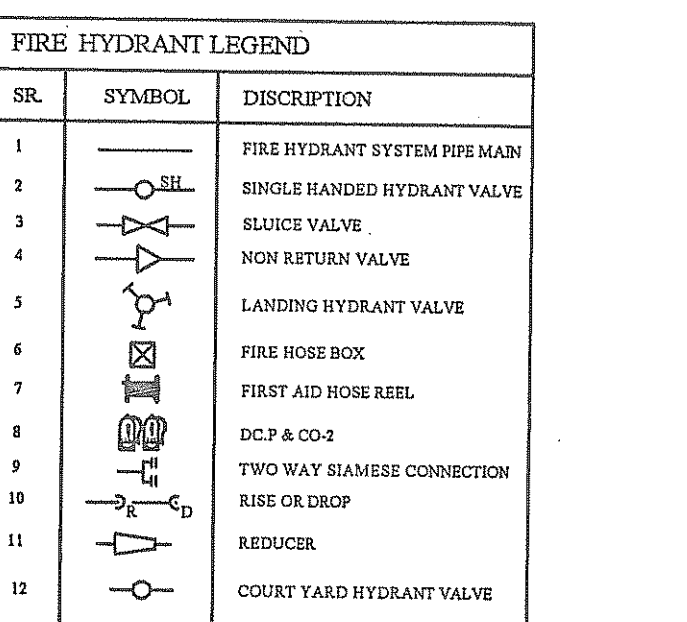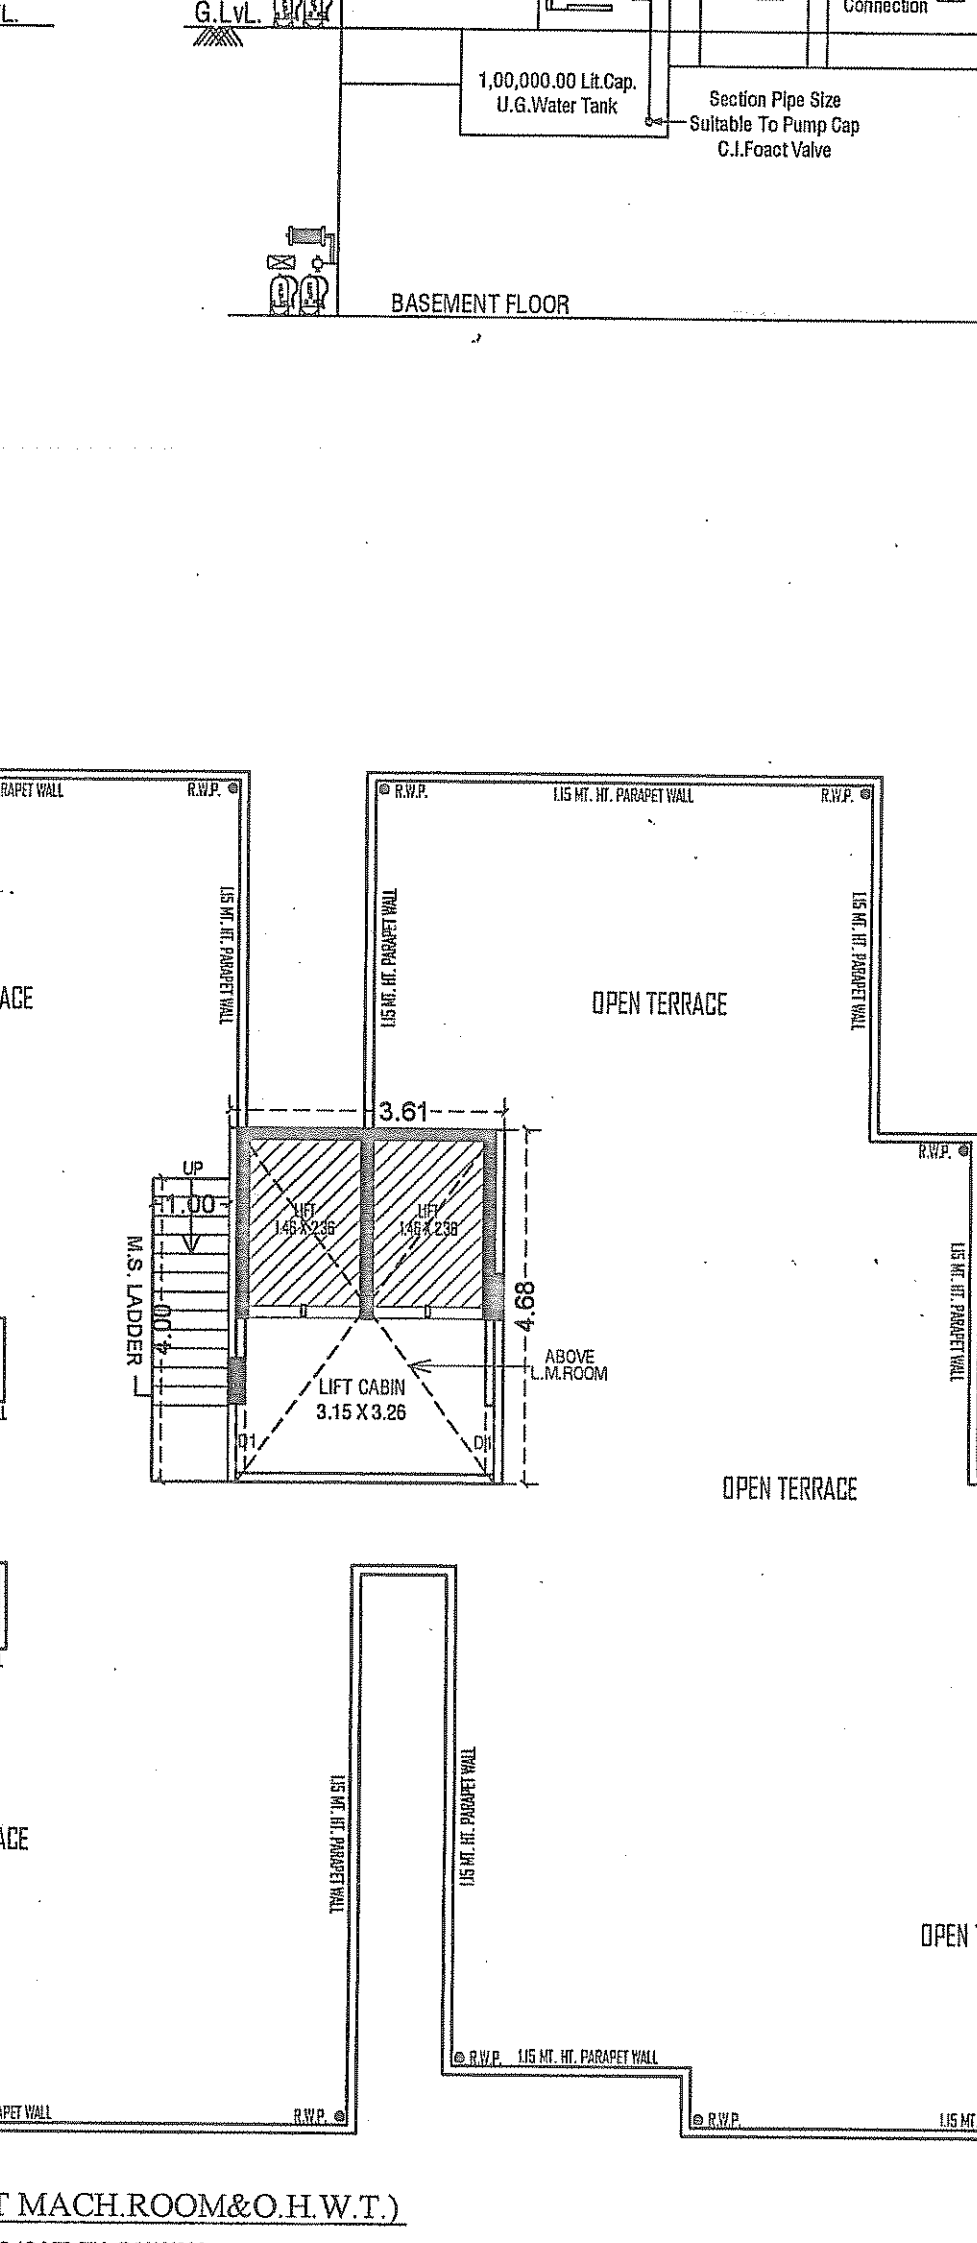

STR. ENGINEER:-

Case No.: BLNTRWZ0061HSCDCCU01A017890001
Plan Approved as per meeting conditions published in the Commencement Case Log.
Raja Chitly Number: 00142001010AS-0000001
Date: 02/11/2015

[Signature]

[Signature]

[Signature]

Zone D

CORPORATION

PROVIDER CODE 000001

P.L. PLAN, OPEN TERR, ELEVATION & SECTION PLAN		SHEET NO. 3/4	
PLAN SHOWING PROPOSED RESIDENTIAL BUILDING ON P.P. NO. 6, OF FINAL T.P.S. NO.-111, (NIKOL-KATHWADA) [R.S. NO. 14/B/1, O.P. NO. 6]. MOJE : NIKOL, TA. [ARSAW, DIST. AHMEDABAD			
SCALE : 1.00 CM = 1.00 MT.		BLOCK - B	
ZONE : RESIDENTIAL - (1-R)		USE : RESIDENCE (DWELLING-3)	
BUILT UP AREA TABLE		SQ. MTS.	
PROP. BUILT UP AREA ON BASEMENT FL.		= 686.59 SQ. MTS.	
PROP. BUILT UP AREA ON GROUND FL.(HOLLOW PLINTH)		= 561.73 SQ. MTS.	
PROP. B AREA ON GROUND FL.(SUB-STATION)		= 10.22 SQ. MTS.	
PROP. BUILT UP AREA ON 1ST FLOOR		= 551.73 SQ. MTS.	
PROP. BUILT UP AREA ON 2ND FLOOR		= 551.73 SQ. MTS.	
PROP. BUILT UP AREA ON 3RD FLOOR		= 551.73 SQ. MTS.	
PROP. BUILT UP AREA ON 4TH FLOOR		= 551.73 SQ. MTS.	
PROP. BUILT UP AREA ON 5TH FLOOR		= 551.73 SQ. MTS.	
PROP. BUILT UP AREA ON 6TH FLOOR		= 551.73 SQ. MTS.	
PROP. BUILT UP AREA ON 7TH FLOOR		= 551.73 SQ. MTS.	
PROP. BUILT UP AREA ON STAIR CABIN		= 49.26 SQ. MTS.	
PROP. BUILT UP AREA ON LIFT SH.		= 33.43 SQ. MTS.	
PROP. BUILT UP AREA TOTAL		= 5193.33 SQ. MTS.	
F.S.I. AREA TABLE		SQ. MTS.	
F.S.I. ON 1ST FLOOR.		= 496.11 SQ. MTS.	
F.S.I. ON 2ND FLOOR.		= 496.11 SQ. MTS.	
F.S.I. ON 3RD FLOOR.		= 496.11 SQ. MTS.	
F.S.I. ON 4TH FLOOR		= 496.11 SQ. MTS.	
F.S.I. ON 5TH FLOOR		= 496.11 SQ. MTS.	
F.S.I. ON 6TH FLOOR		= 496.11 SQ. MTS.	
F.S.I. ON 7TH FLOOR		= 496.11 SQ. MTS.	
TOTAL F.S.I. AREA		= 3462.77 SQ. MTS.	
SCHEDULE OF DOOR & WINDOW ALL WINDOW PROTECTED BY SAFETY GRILL		R.C.G. STAIR DETAILS	
DOOR D-1 = 10'X 2'13" D-2 = 10'X 2'13" D-3 = 08'X 1'16" D-4 = 08'X 2'13" D-5 = 17'X 2'13" D-6 = 08'X 1'16" F-1 = 10'X 2'13" V-1 = 08'X 1'16" V-2 = 08'X 1'16" D-7 = 10'X 2'13" V-3 = 15'X 4'17" V-4 = 08'X 1'16" D-8 = 10'X 2'13" V-5 = 15'X 4'17" V-6 = 08'X 1'16" D-9 = 10'X 2'13" V-7 = 15'X 4'17" V-8 = 08'X 1'16"		WIDTH = 1.50 MT. THREAD = 0.25 MT. RIBBER = 0.17 MT. GAP BETWEEN BAULSTER = 0.15 MT.	
COLOR NOTE: 01 = 10'X 2'13" 02 = 10'X 2'13"		RERA CALCULATION COLOUR NOTE: PROP. WORK = PROP. DRAINAGE = WASH & BALCONY NET CARPET AREA LINE (RERA) EXTERNAL BOUNDARY LINE =	
LIFT DETAIL MINIMUM CAPACITY 6 PERSONS. DOOR MINIMUM WIDTH 0.90 MTS. 1.00 MTS. HEIGHT OF HANDRAIL IN LIFT CAR.			
FOR SARTHAK DEVELOPERS			

OWNER:- <i>KABZ</i> KIRAN N. PATEL AMC LIC No. 07872975250748 AMC LIC No. 07872975250748 AMC LIC No. CW60201042281 414-Platinum Plaza, Opp. Sijlanta Cinemas, Nikol, Ahmedabad.	<i>KABZ</i> KIRAN N. PATEL 414, Platinum Plaza, Nikol, Ahmd. AMC LIC No. 07074825042091 AMC LIC No. CW052010042281 AMC LIC No. SDV4455280120
ENGINEER:- <i>Shah</i> HERITAGE DEVELOPERS Audite Sign, Ramchikhhal, P. Patel Developer, Lic. No. D03 5350218209 C/P 49 - Indragiri Park, Nikol Road - Thakernagar - 382350	<i>Sh</i> VIREN D. PAREKH STRUCTURAL DESIGNER Lic. No. SD 034216102091 602, Manish Arcade, Nr. Mansi Cross Road, Above Kamnani Paparatti Bazar, Vastrapur, Ahmedabad-380 016.
DEVELOPER:-	STR. ENGINEER:-

[illegible][illegible]