






















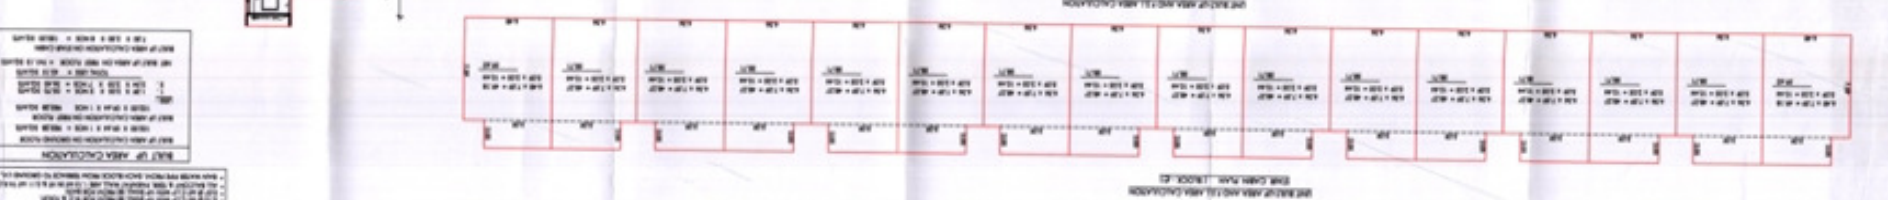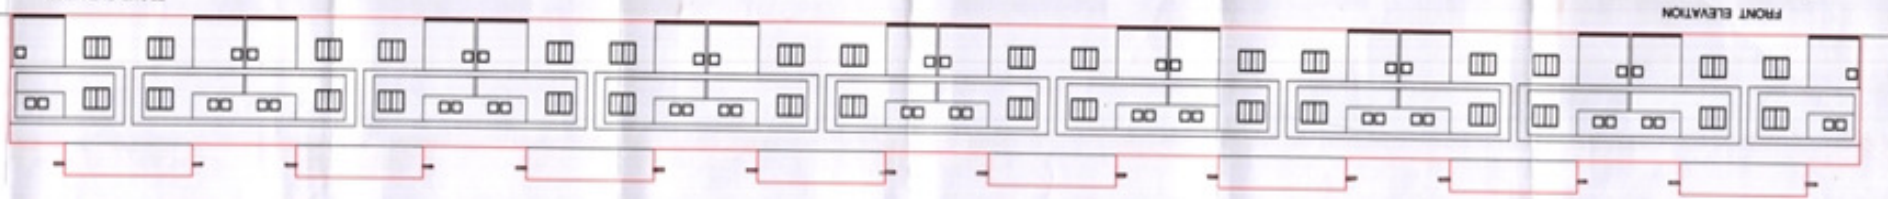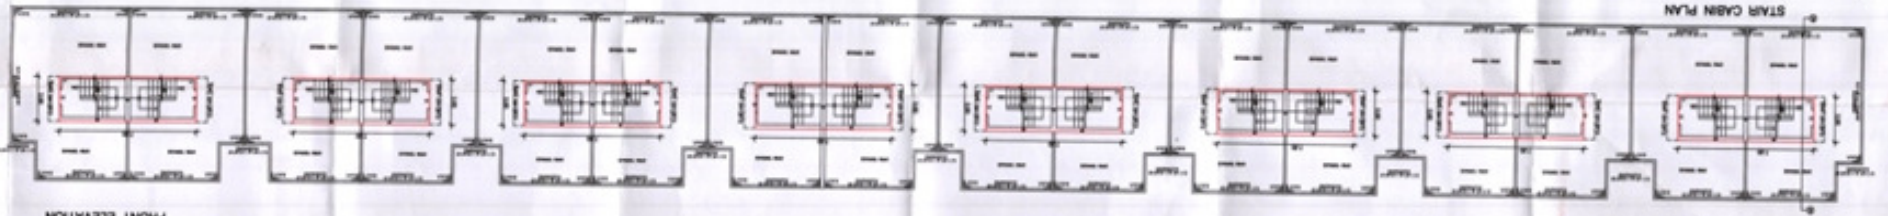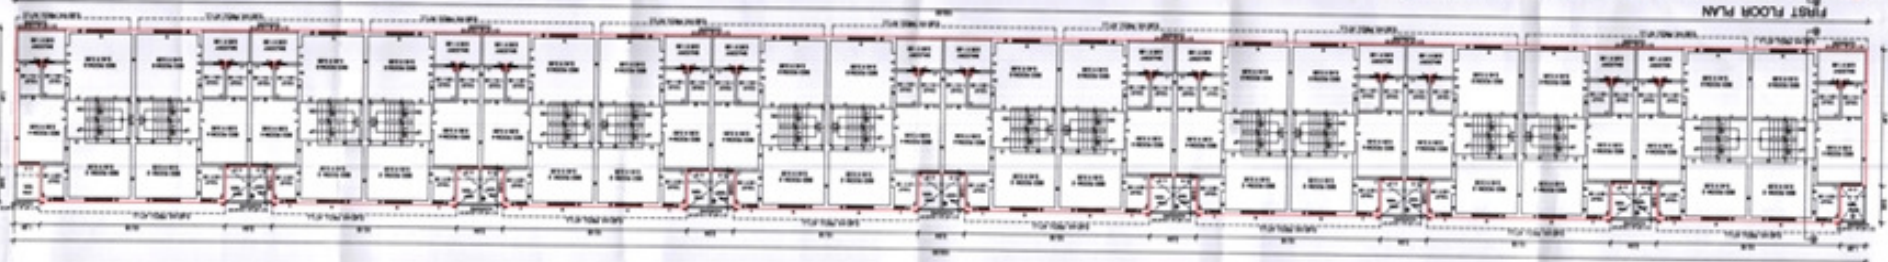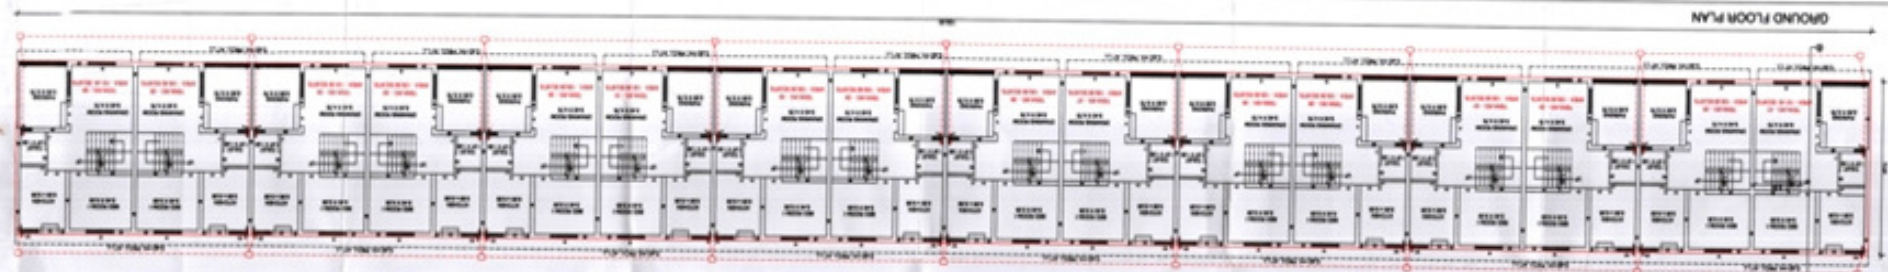














FRONT ELEVATION

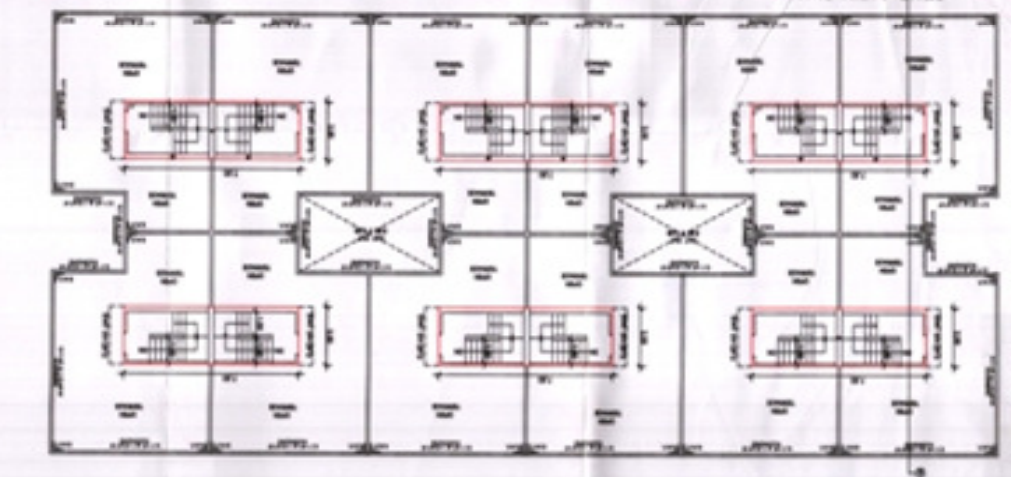


STAIR CABIN PLAN

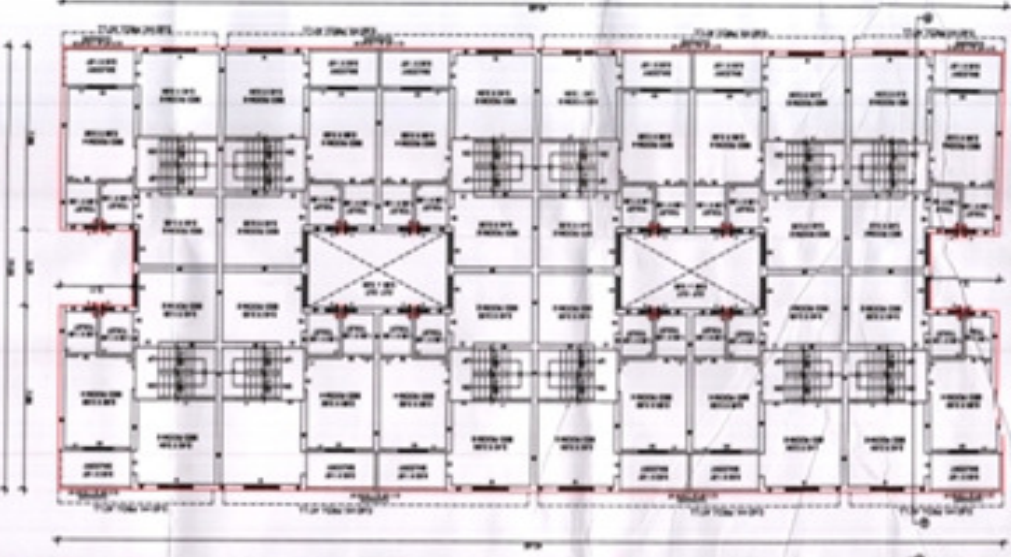

FIRST FLOOR PLAN

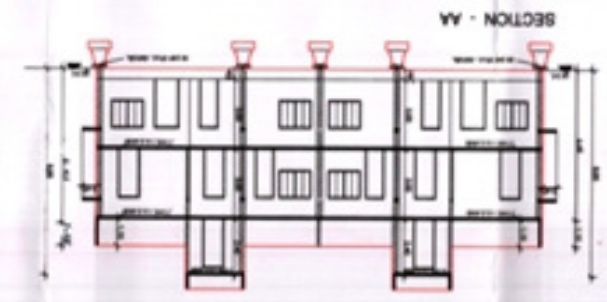


SECTION - AA

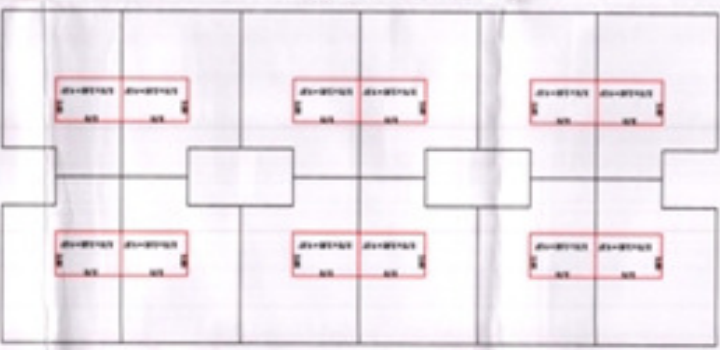





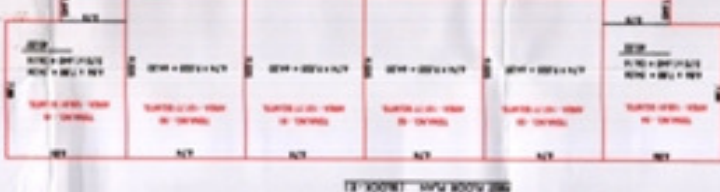







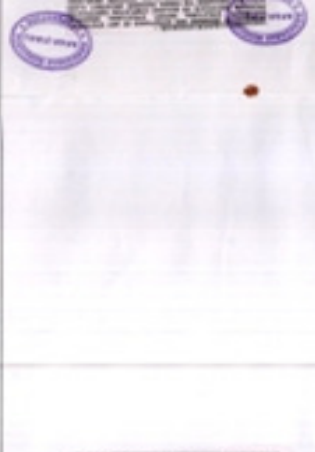





FRONT ELEVATION

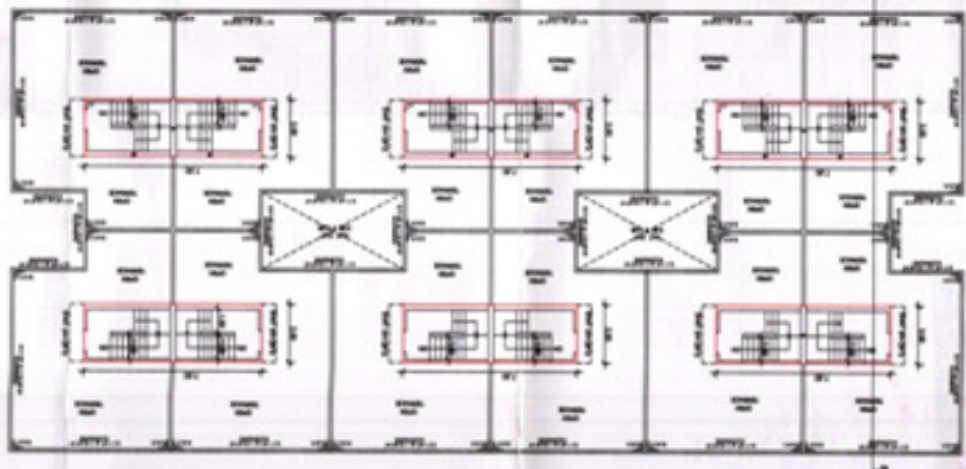


STAIR CABIN PLAN

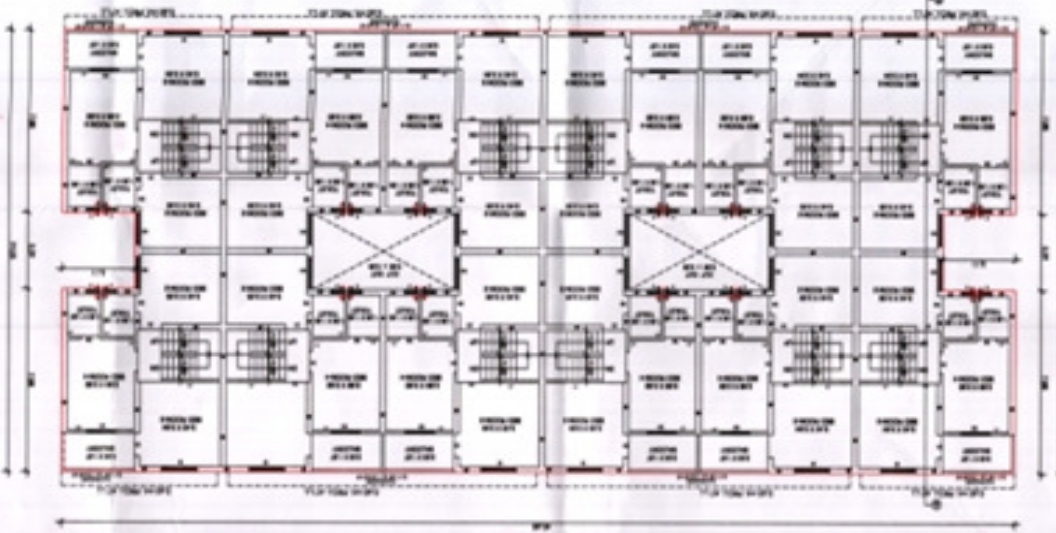

FIRST FLOOR PLAN

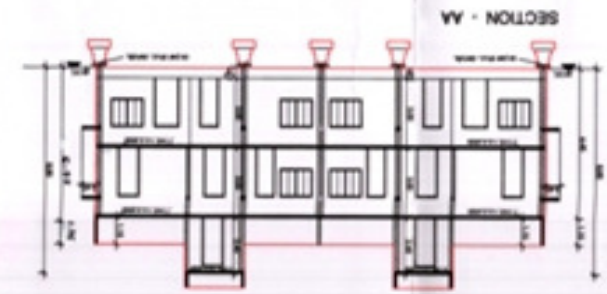


SECTION - AA

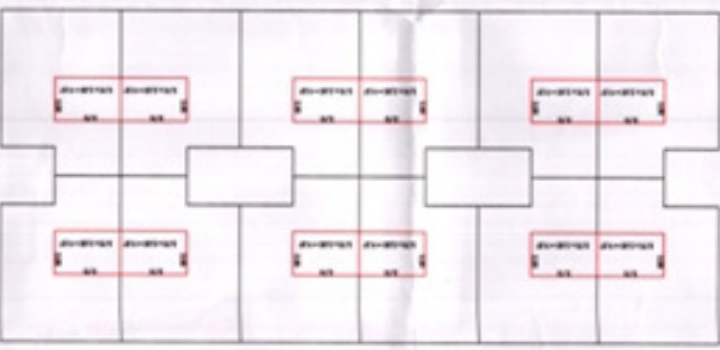





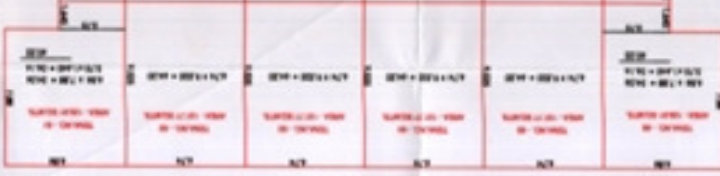







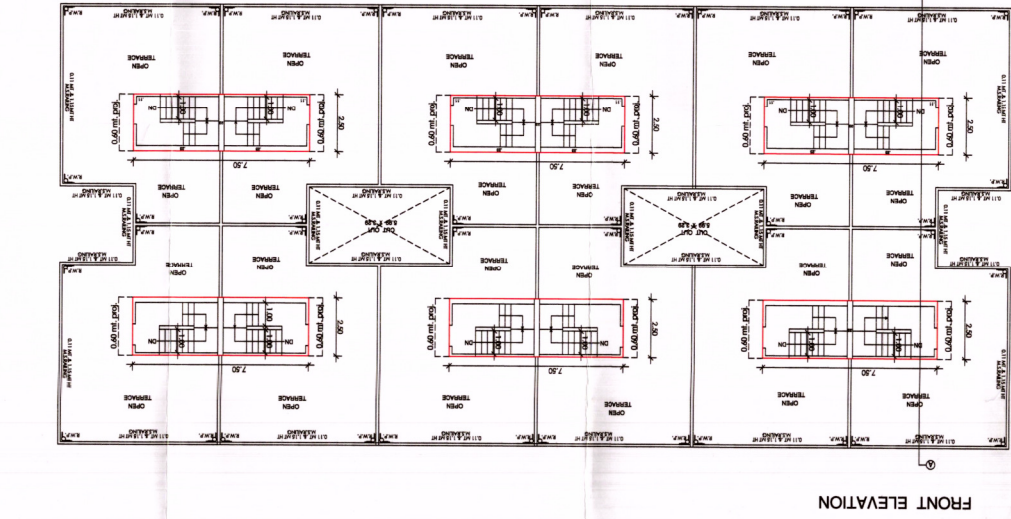

STAIR CABIN PLAN

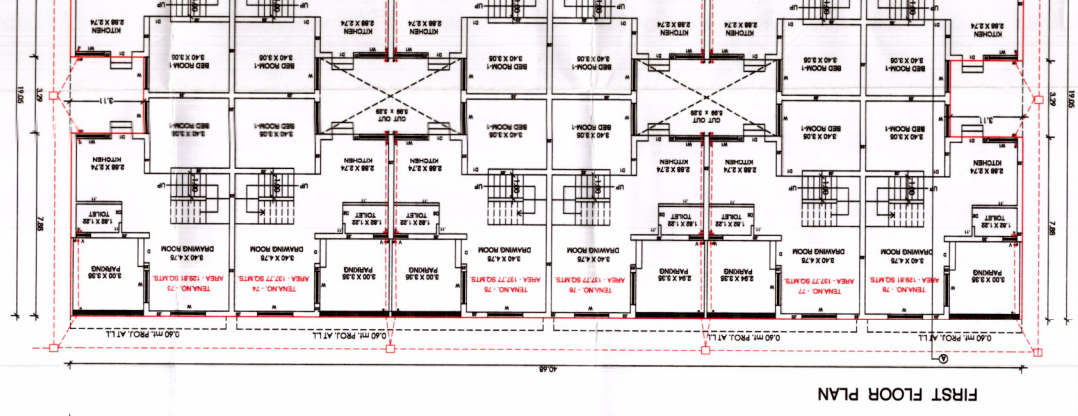

STAIR CABIN PLAN (BLOCK - 5)

[illegible]

FIRST FLOOR PLAN (BLOCK - 5)

[illegible]

DEVELOPERS

STRU. ENGINEER.

DEVELOPERS

STRU. ENGINEER.

10

