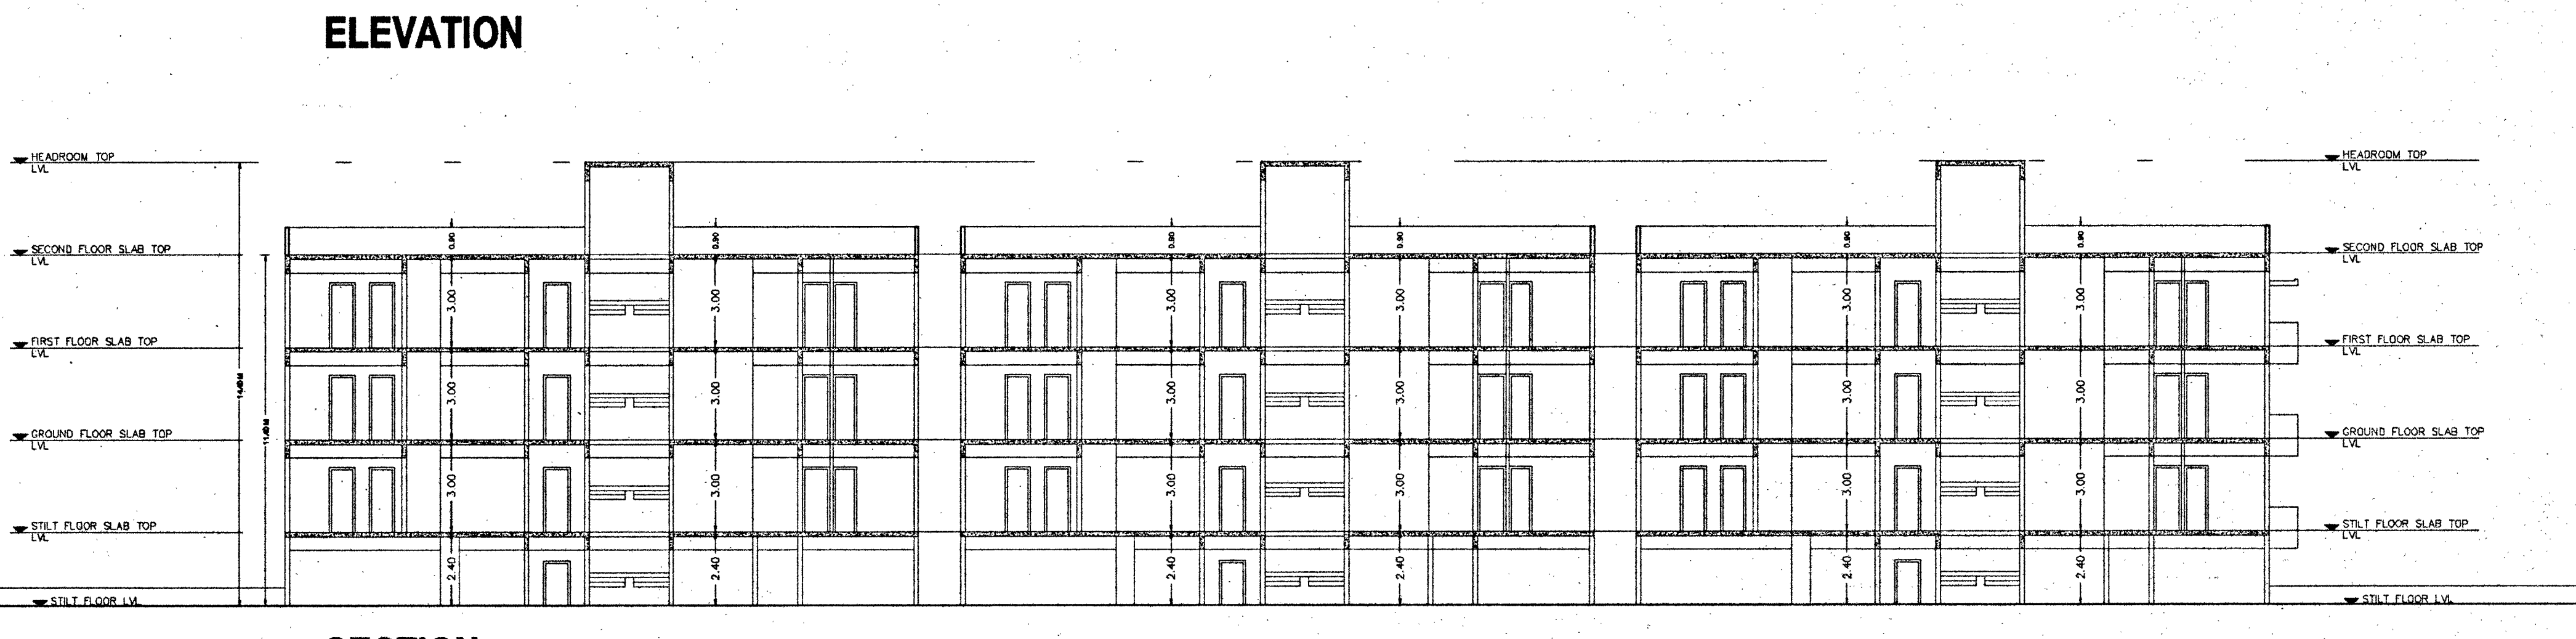
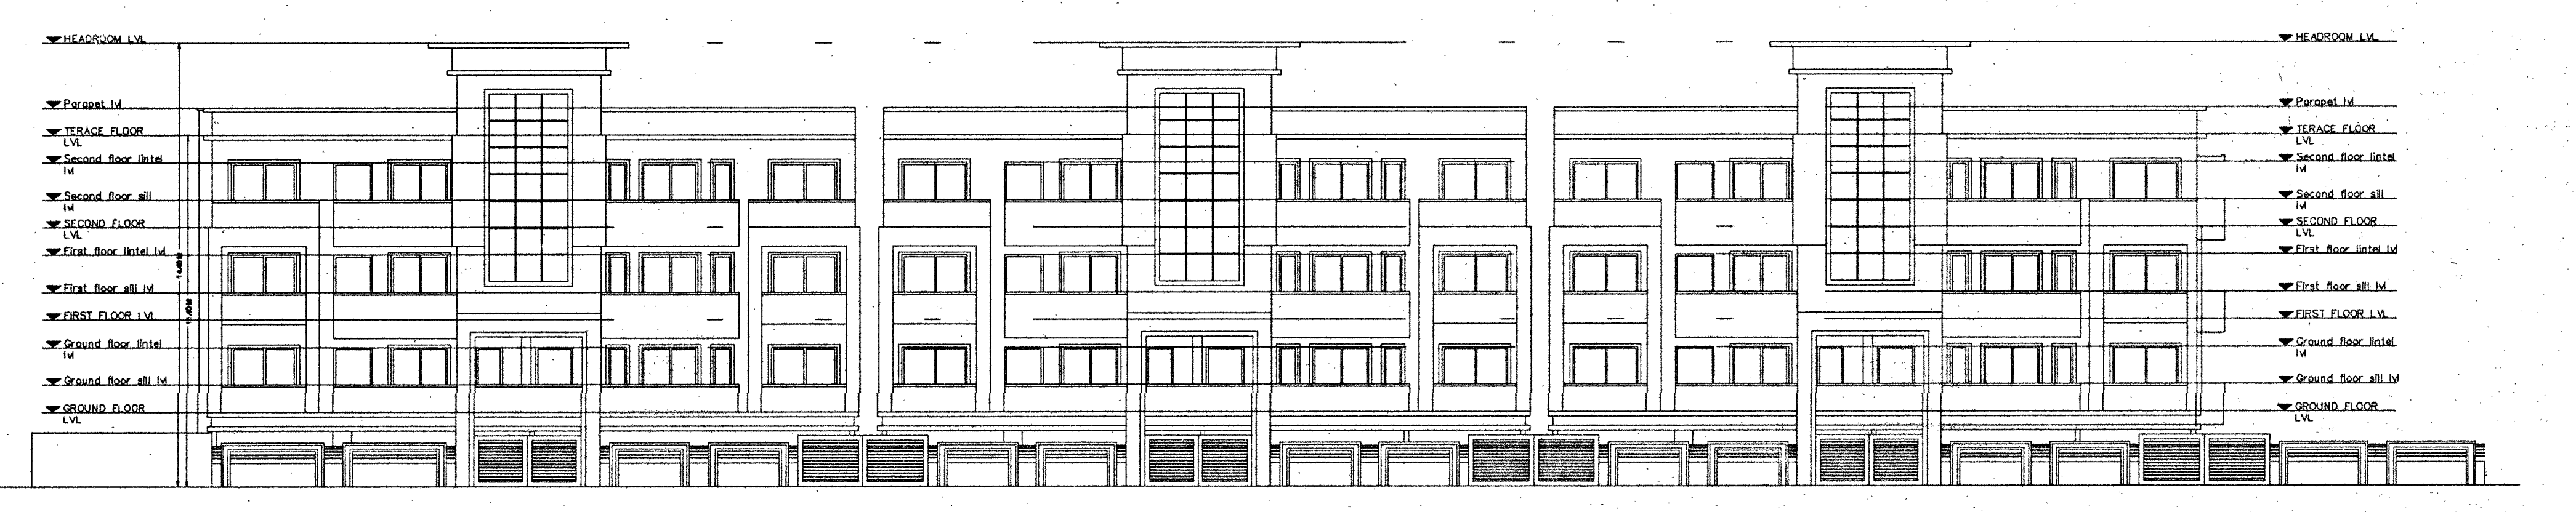
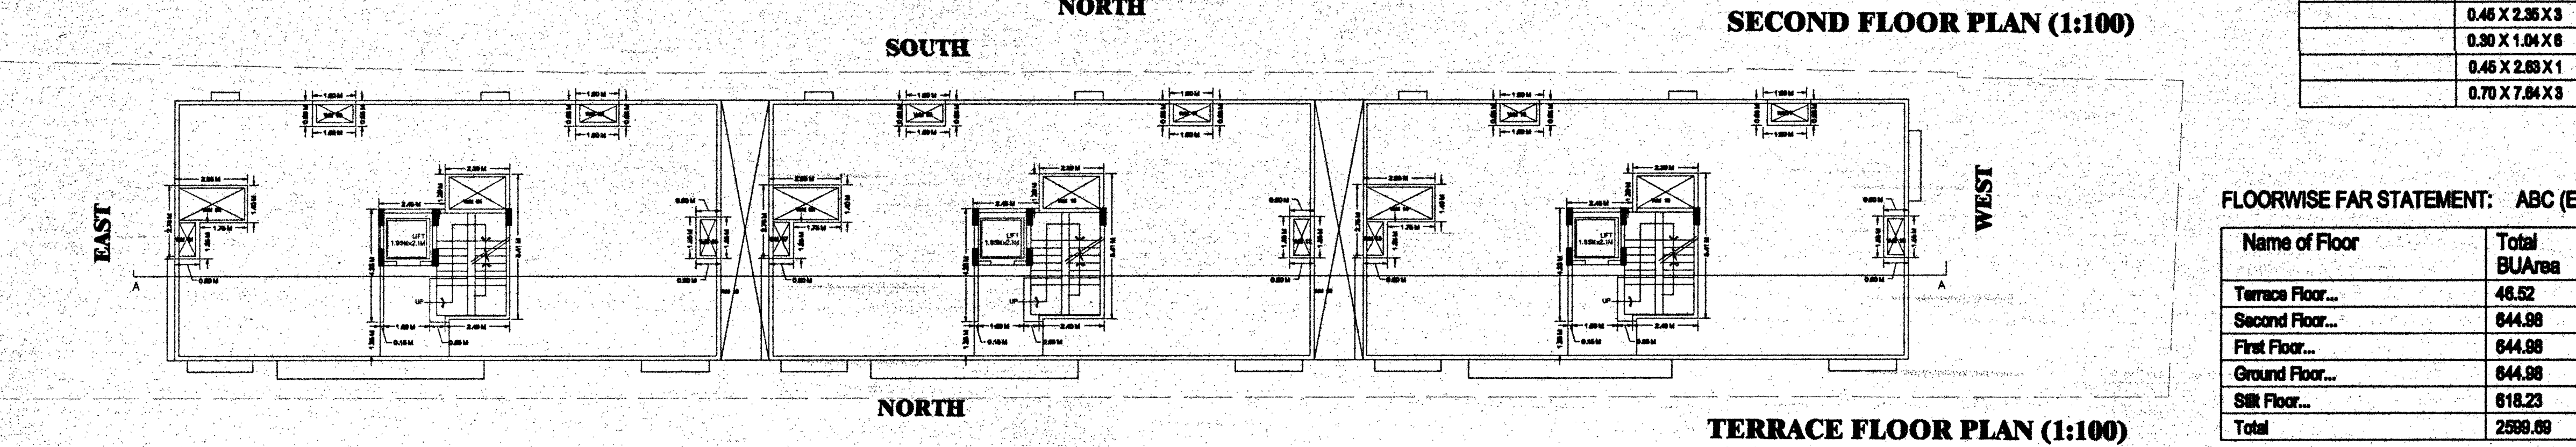
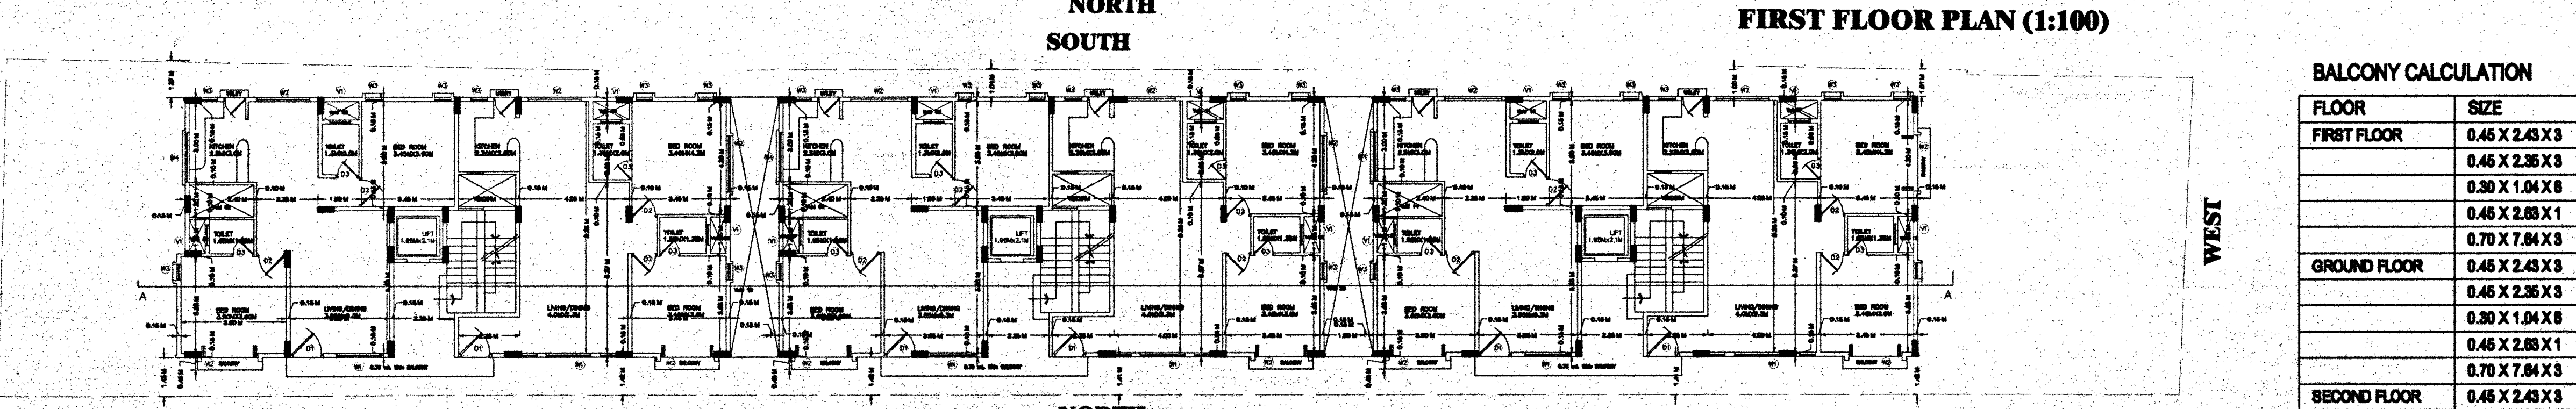
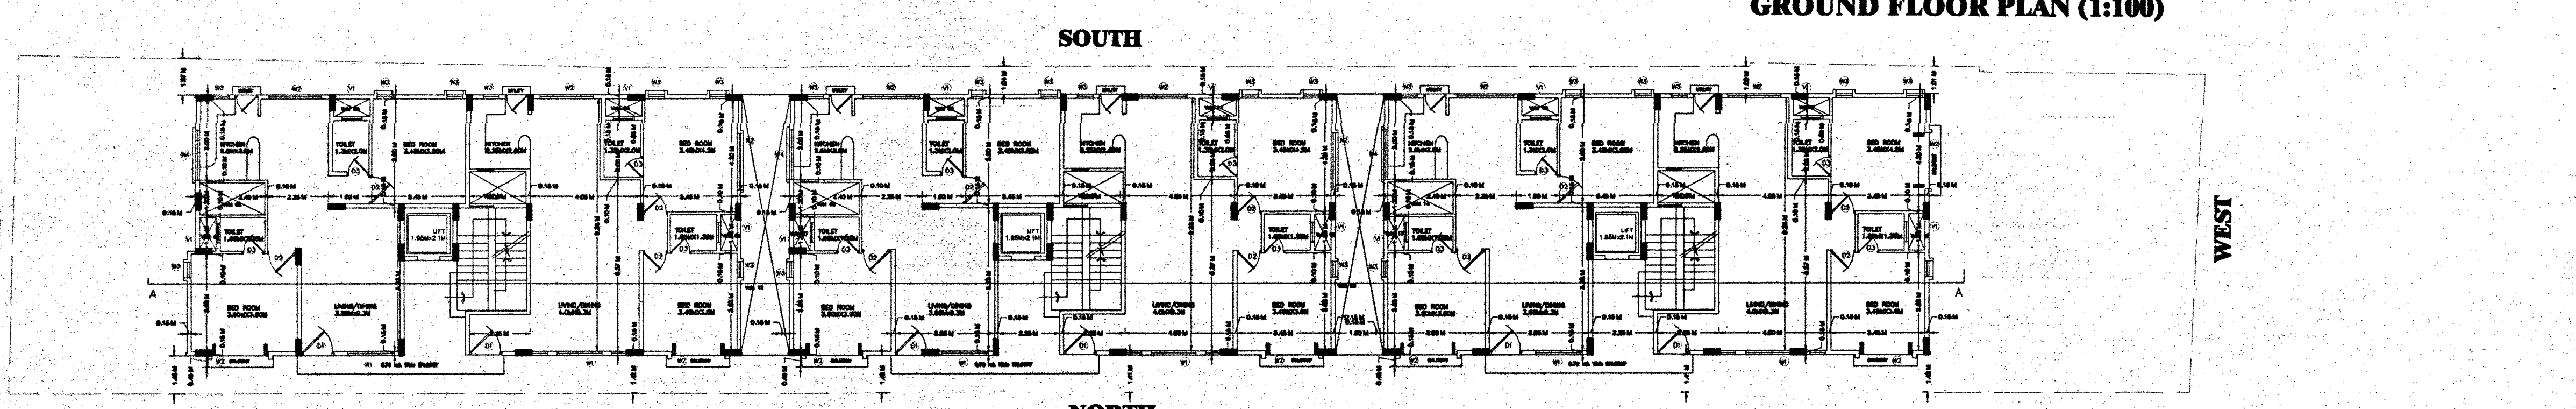
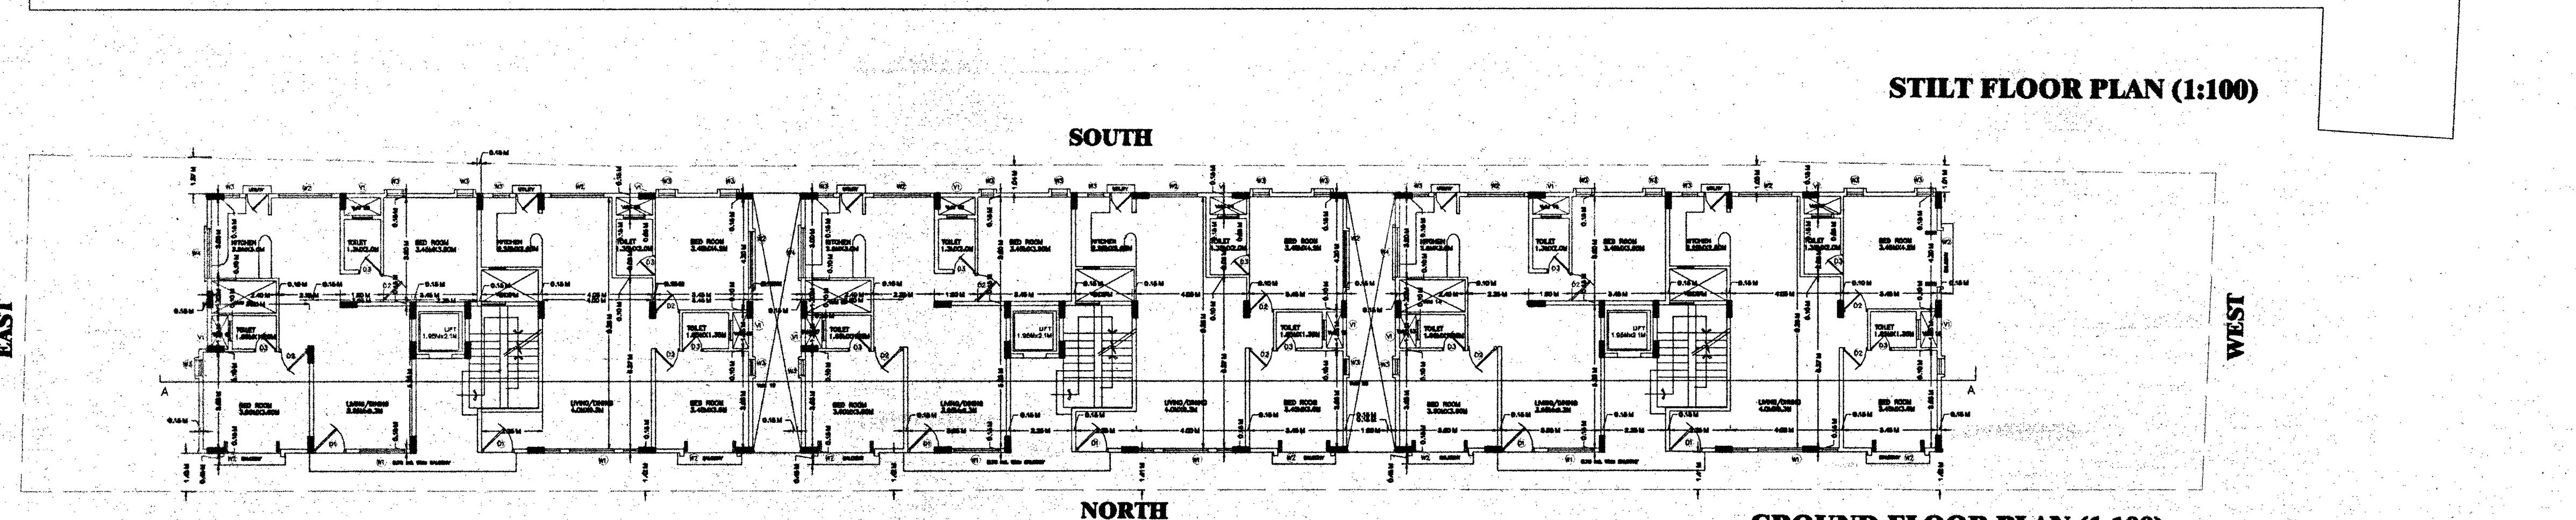
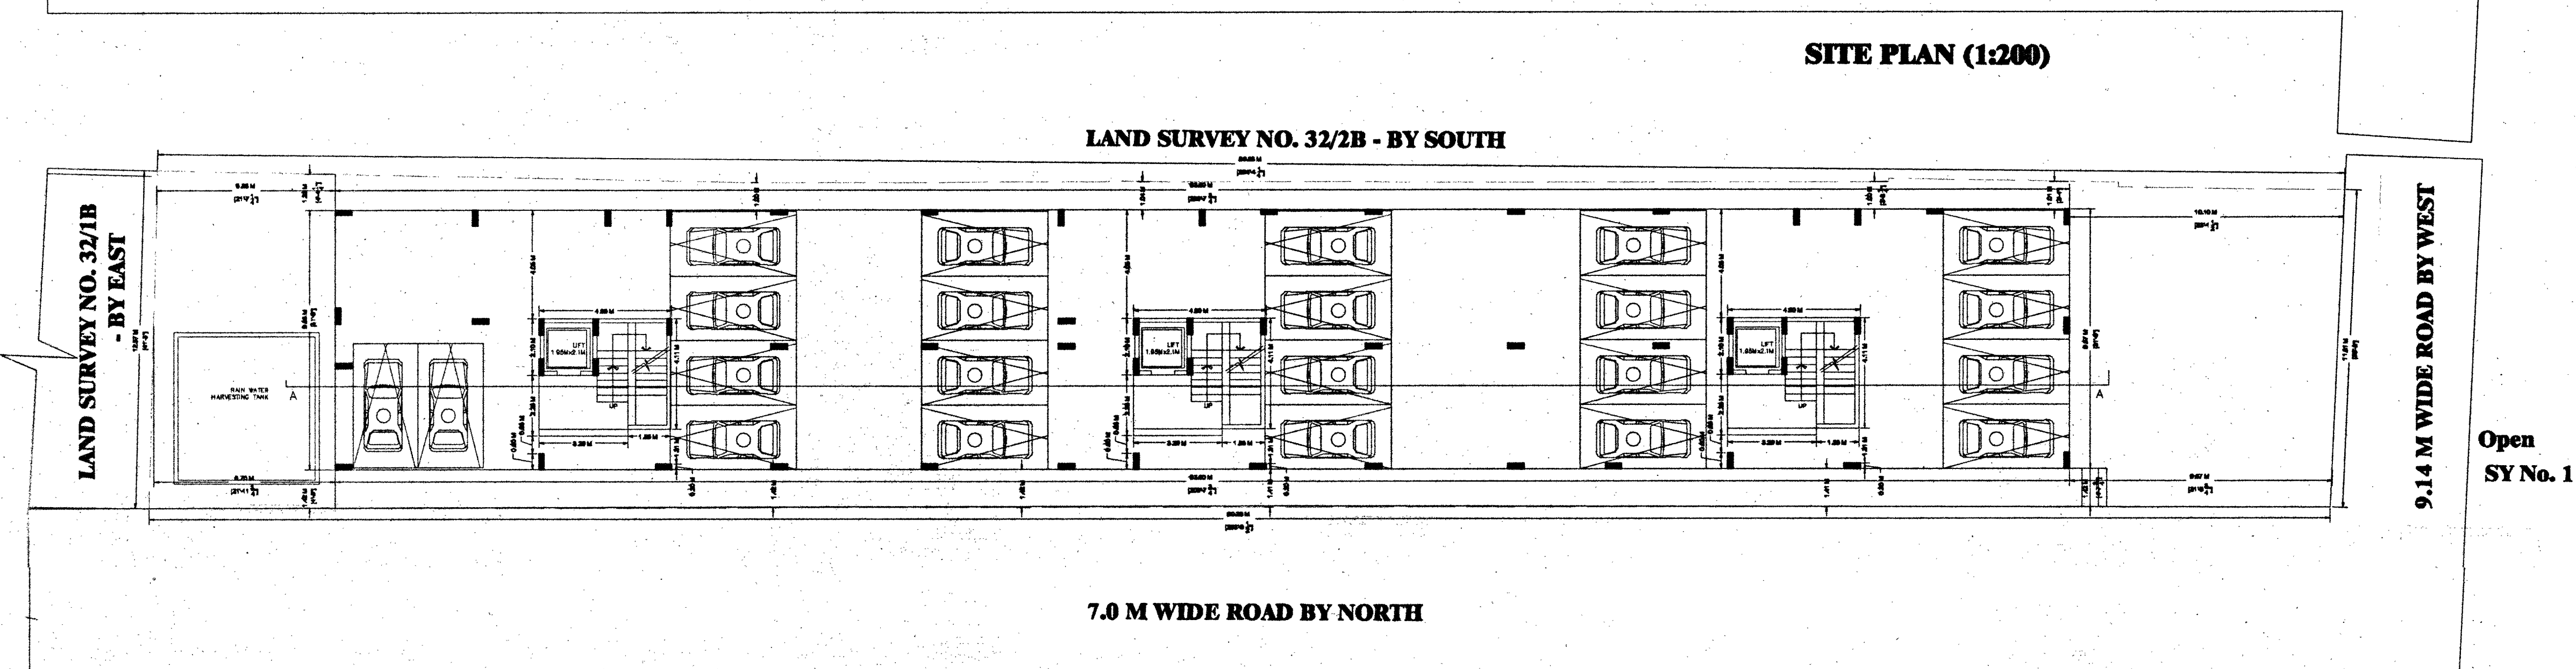
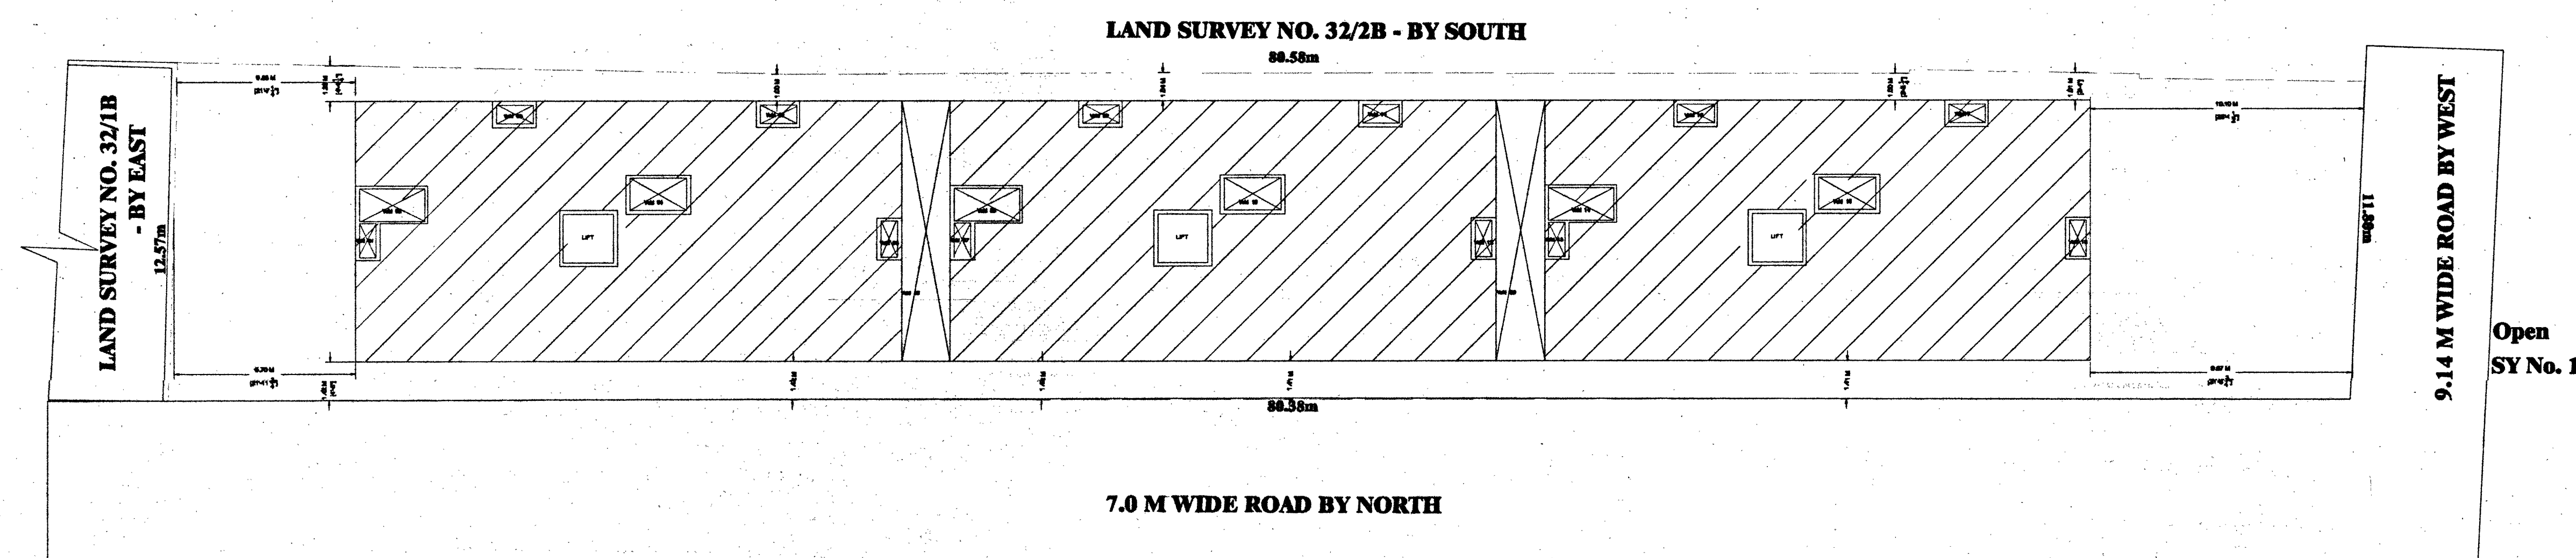


AREA STATEMENT (BBMP)			
PROJECT DETAIL:			
Application No.:	Ad. Com./MDP/980216-17		
Application Type:	General	Zone:	Mahadevapura
Proposed Type:	Proposed Development	Ward:	Ward-54
Nature of Sanctions:	New	Plot No Value:	480