
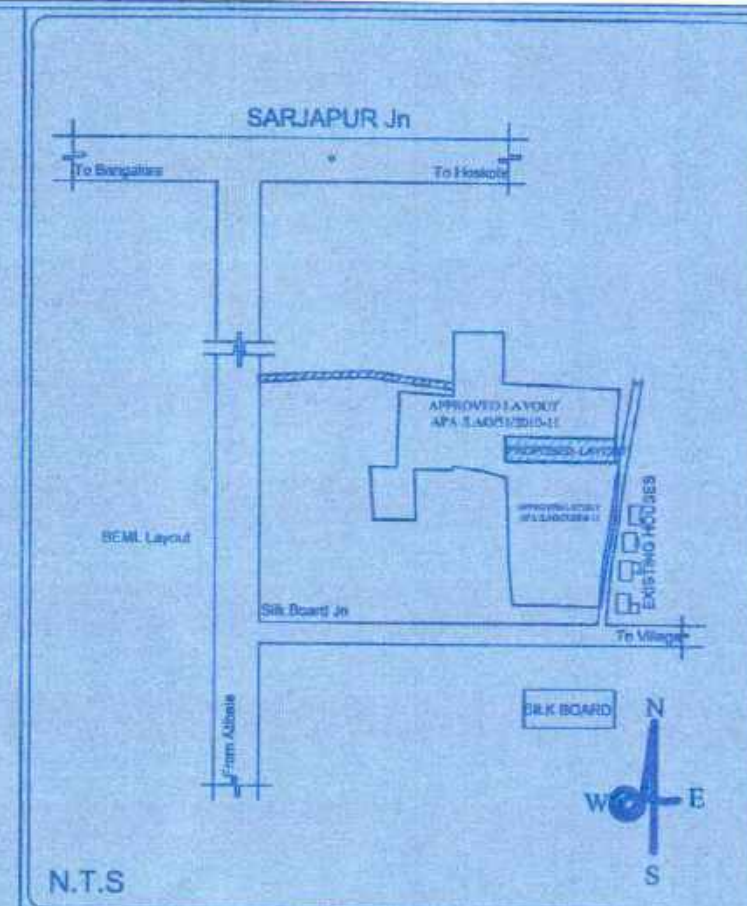


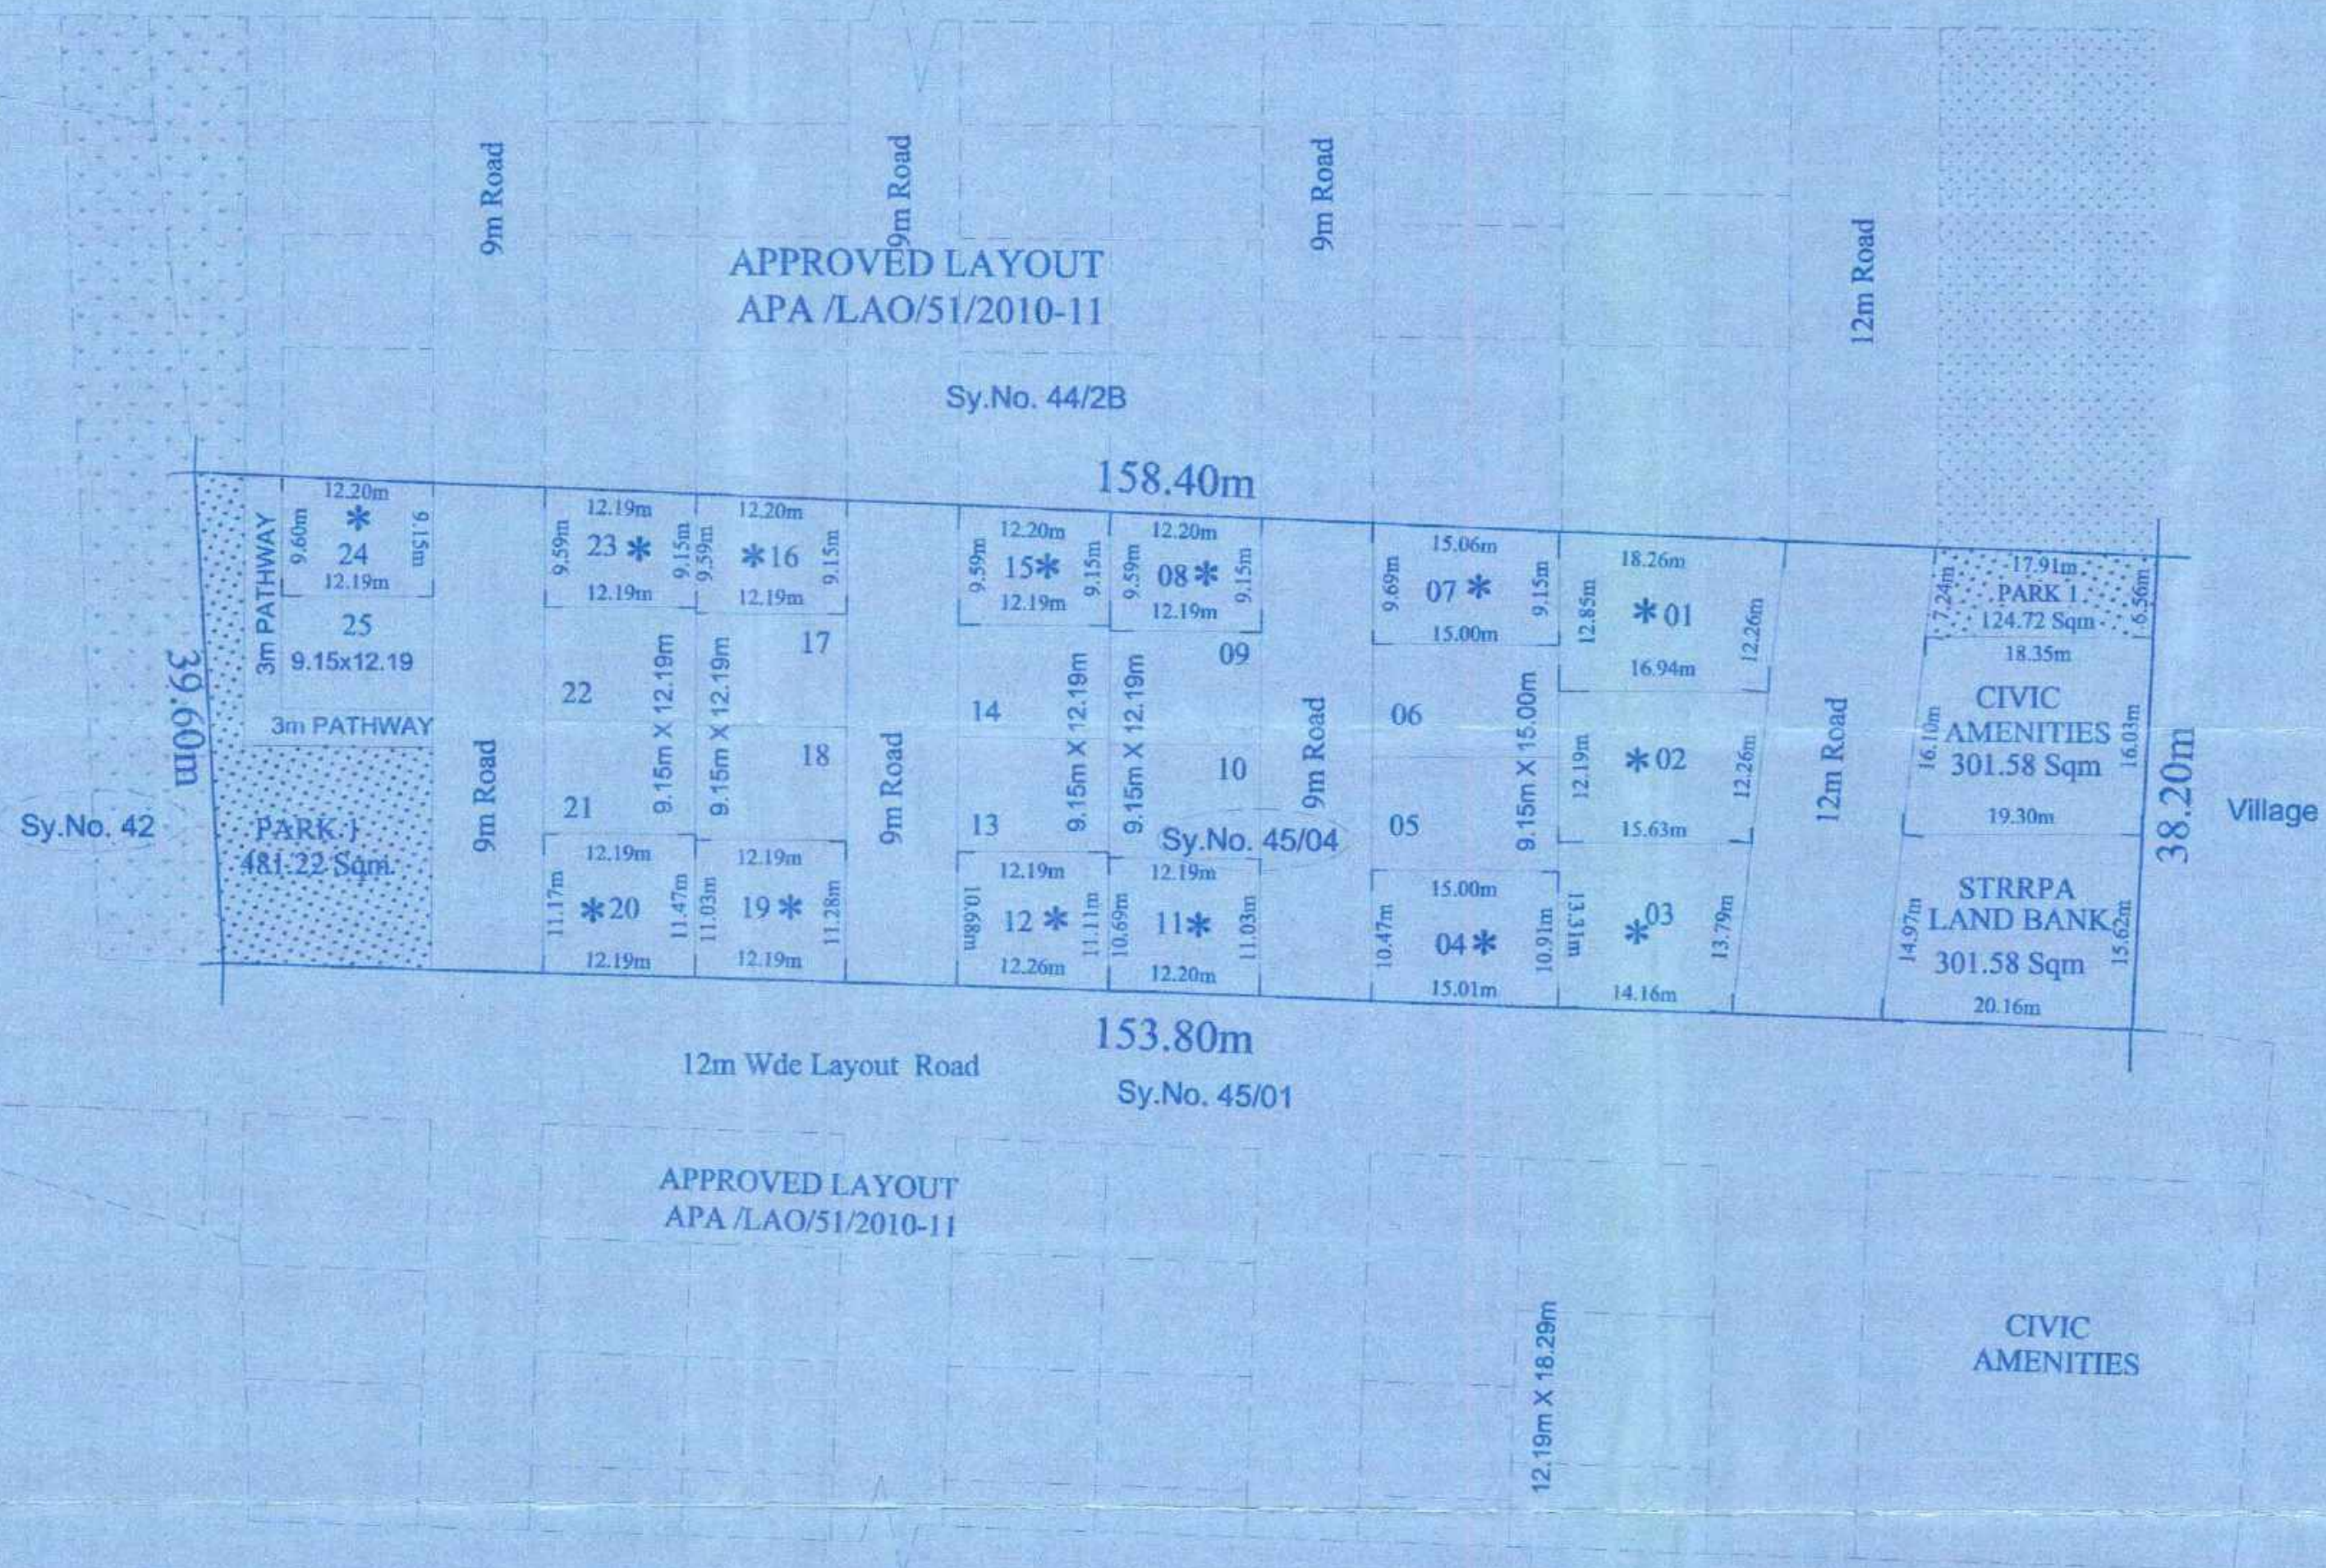

PROJECT TITLE:-
PROPOSED MODIFIED & EXTENDED RESIDENTIAL
LAYOUT AT Sy.No.45/4 OF S.MEDAHALLI VILLAGE,
SARJAPURA HOBLI, ANEKAL TALUK, BANGALORE.

TOTAL 1 ACRE 19.08 GUNTAS = 6019.62 Sqm

SL NO.	SITE DIMENSION	No. SITES
1	9.15m X 12.19m	09
2	9.15m X 15.00m	02
3	ODD SITES	14
4	TOTAL SITES	25

SL NO	PARTICULARS	AREA Sqm	COVERAGE (%)
1	RESIDENTIAL	3309.68	54.98 %
2	STRRPA LAND	301.58	05.01 %
3	PARK	605.94	10.07 %
4	CIVIC AMENITIES	301.58	05.01 %
5	ROAD	1500.84	24.93 %
6	TOTAL	6019.62	100.00 %

ARCHITECT SIGNATURE:-

Uma Nirmala K.

UMA NIRMALA . P (B.Arch)
BCC/BL/3 6/A-2215/2011-12

OWNER SIGNATURE:-

[Signature]

SCALE :- 1 : 500 DRG No. OM/CRE/MP/BMRDA/R00
DESIGNED BY:- BINNY JOSE C DRAWN BY:- SHARAN
DATE : 12/11/2021 SHEET No. 01

APPROVING AUTHORITY SIGNATURE & SEAL:-

ಬಸಾಂತ್ 15-11 ರಂದು ನಡೆದ ಸಭೆಯ ನಡವಳಿಕೆ ಸಂಖ್ಯೆ: 153-11/2021
ಬೇರೆಗೆ ಕರ್ತವ್ಯ ನಗರ ಮತ್ತು ಗ್ರಾಮಾಂತರ ಯೋಜನಾ ಕಾಯ್ದೆ
1986ರ ಕಲಂ. 17(2)(A)ರ ಅಡಿಯಲ್ಲಿ ವಸ್ತು ಸಂಖ್ಯೆ:
STRRPA/TP/LAO/ 153/21-22, ದಿನಾಂಕ: 15-11-2021
ಪರಸ್ಪರಗಾಗಿ ಒಳಪಟ್ಟ ವಸತಿ/ಗ್ರಾಮಾಂತರ ಯೋಜನೆ ವಿನ್ಯಾಸಕ್ಕೆ ತಾತ್ಕಾಲಿಕ
ಅನುಮೋದನೆ ನೀಡಲಾಗಿದೆ

[Signature]
ಸದಸ್ಯ ಕಾರ್ಯದರ್ಶಿಗಳು
ಹಾಗೂ ನಗರ ಮತ್ತು ಗ್ರಾಮಾಂತರ ಯೋಜನಾ
ಜಂಟಿ ನಿರ್ದೇಶಕರು
ಉಪನಗರ ವರ್ತುಲ ರಸ್ತೆ (STRR)
ಯೋಜನಾ ಪ್ರಾಧಿಕಾರ, ಬೆಂಗಳೂರು.