
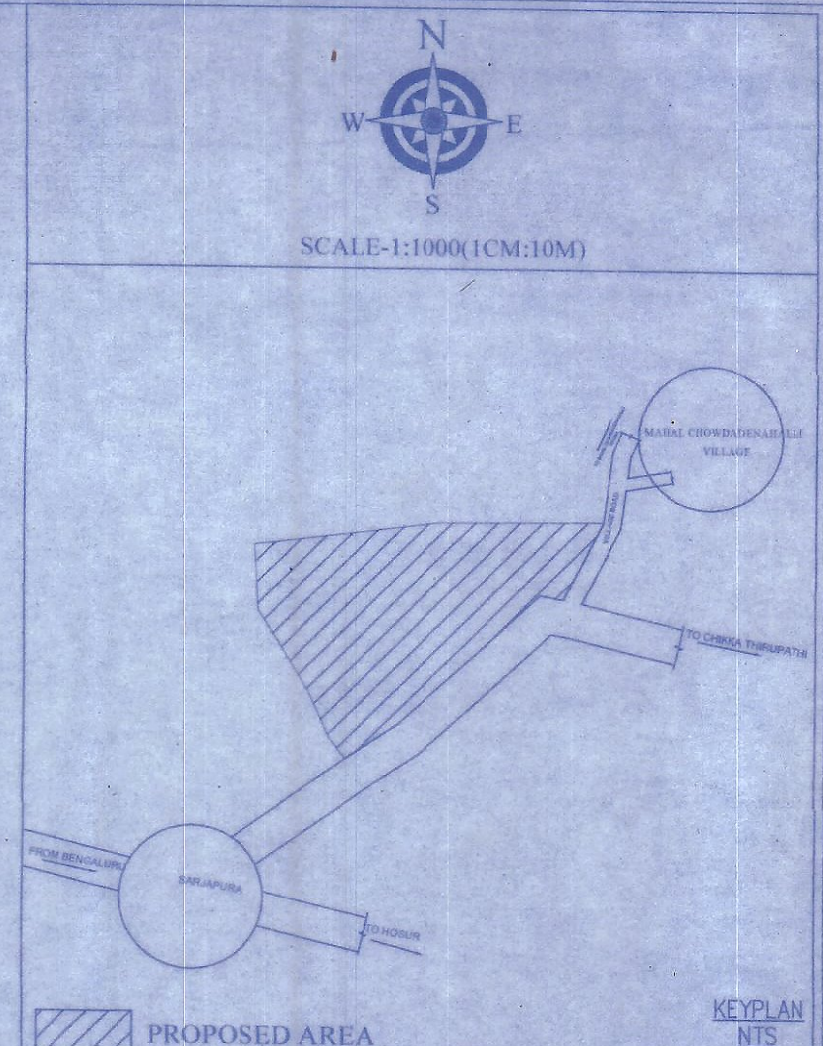


ODD SITE DIMENTION		
SL NO	SITE.NO	AREA IN (SQM)
1	1	57.90
2	3	154.65
3	4	166.58
4	7	62.20
5	8	57.90
6	14	134.65
7	15	146.58
8	22	62.20
9	23	69.59
10	32	150.28
11	33	160.21
12	43	66.51
13	44	63.96
14	55	161.56
15	56	173.49
16	68	58.49
17	69	63.96
18	85	120.87
19	86	113.48
20	103	58.49
21	104	88.54
22	125	83.07
23	126	60.49
24	133	51.78
25	134	51.78
26	135	51.78
27	136	51.78
28	137	51.78
29	138	51.78
30	139	51.28
31	140	66.30
32	144	77.41
33	145	64.78
34	153	75.99
35	154	55.59
36	157	181.12
TOTAL		3218.80

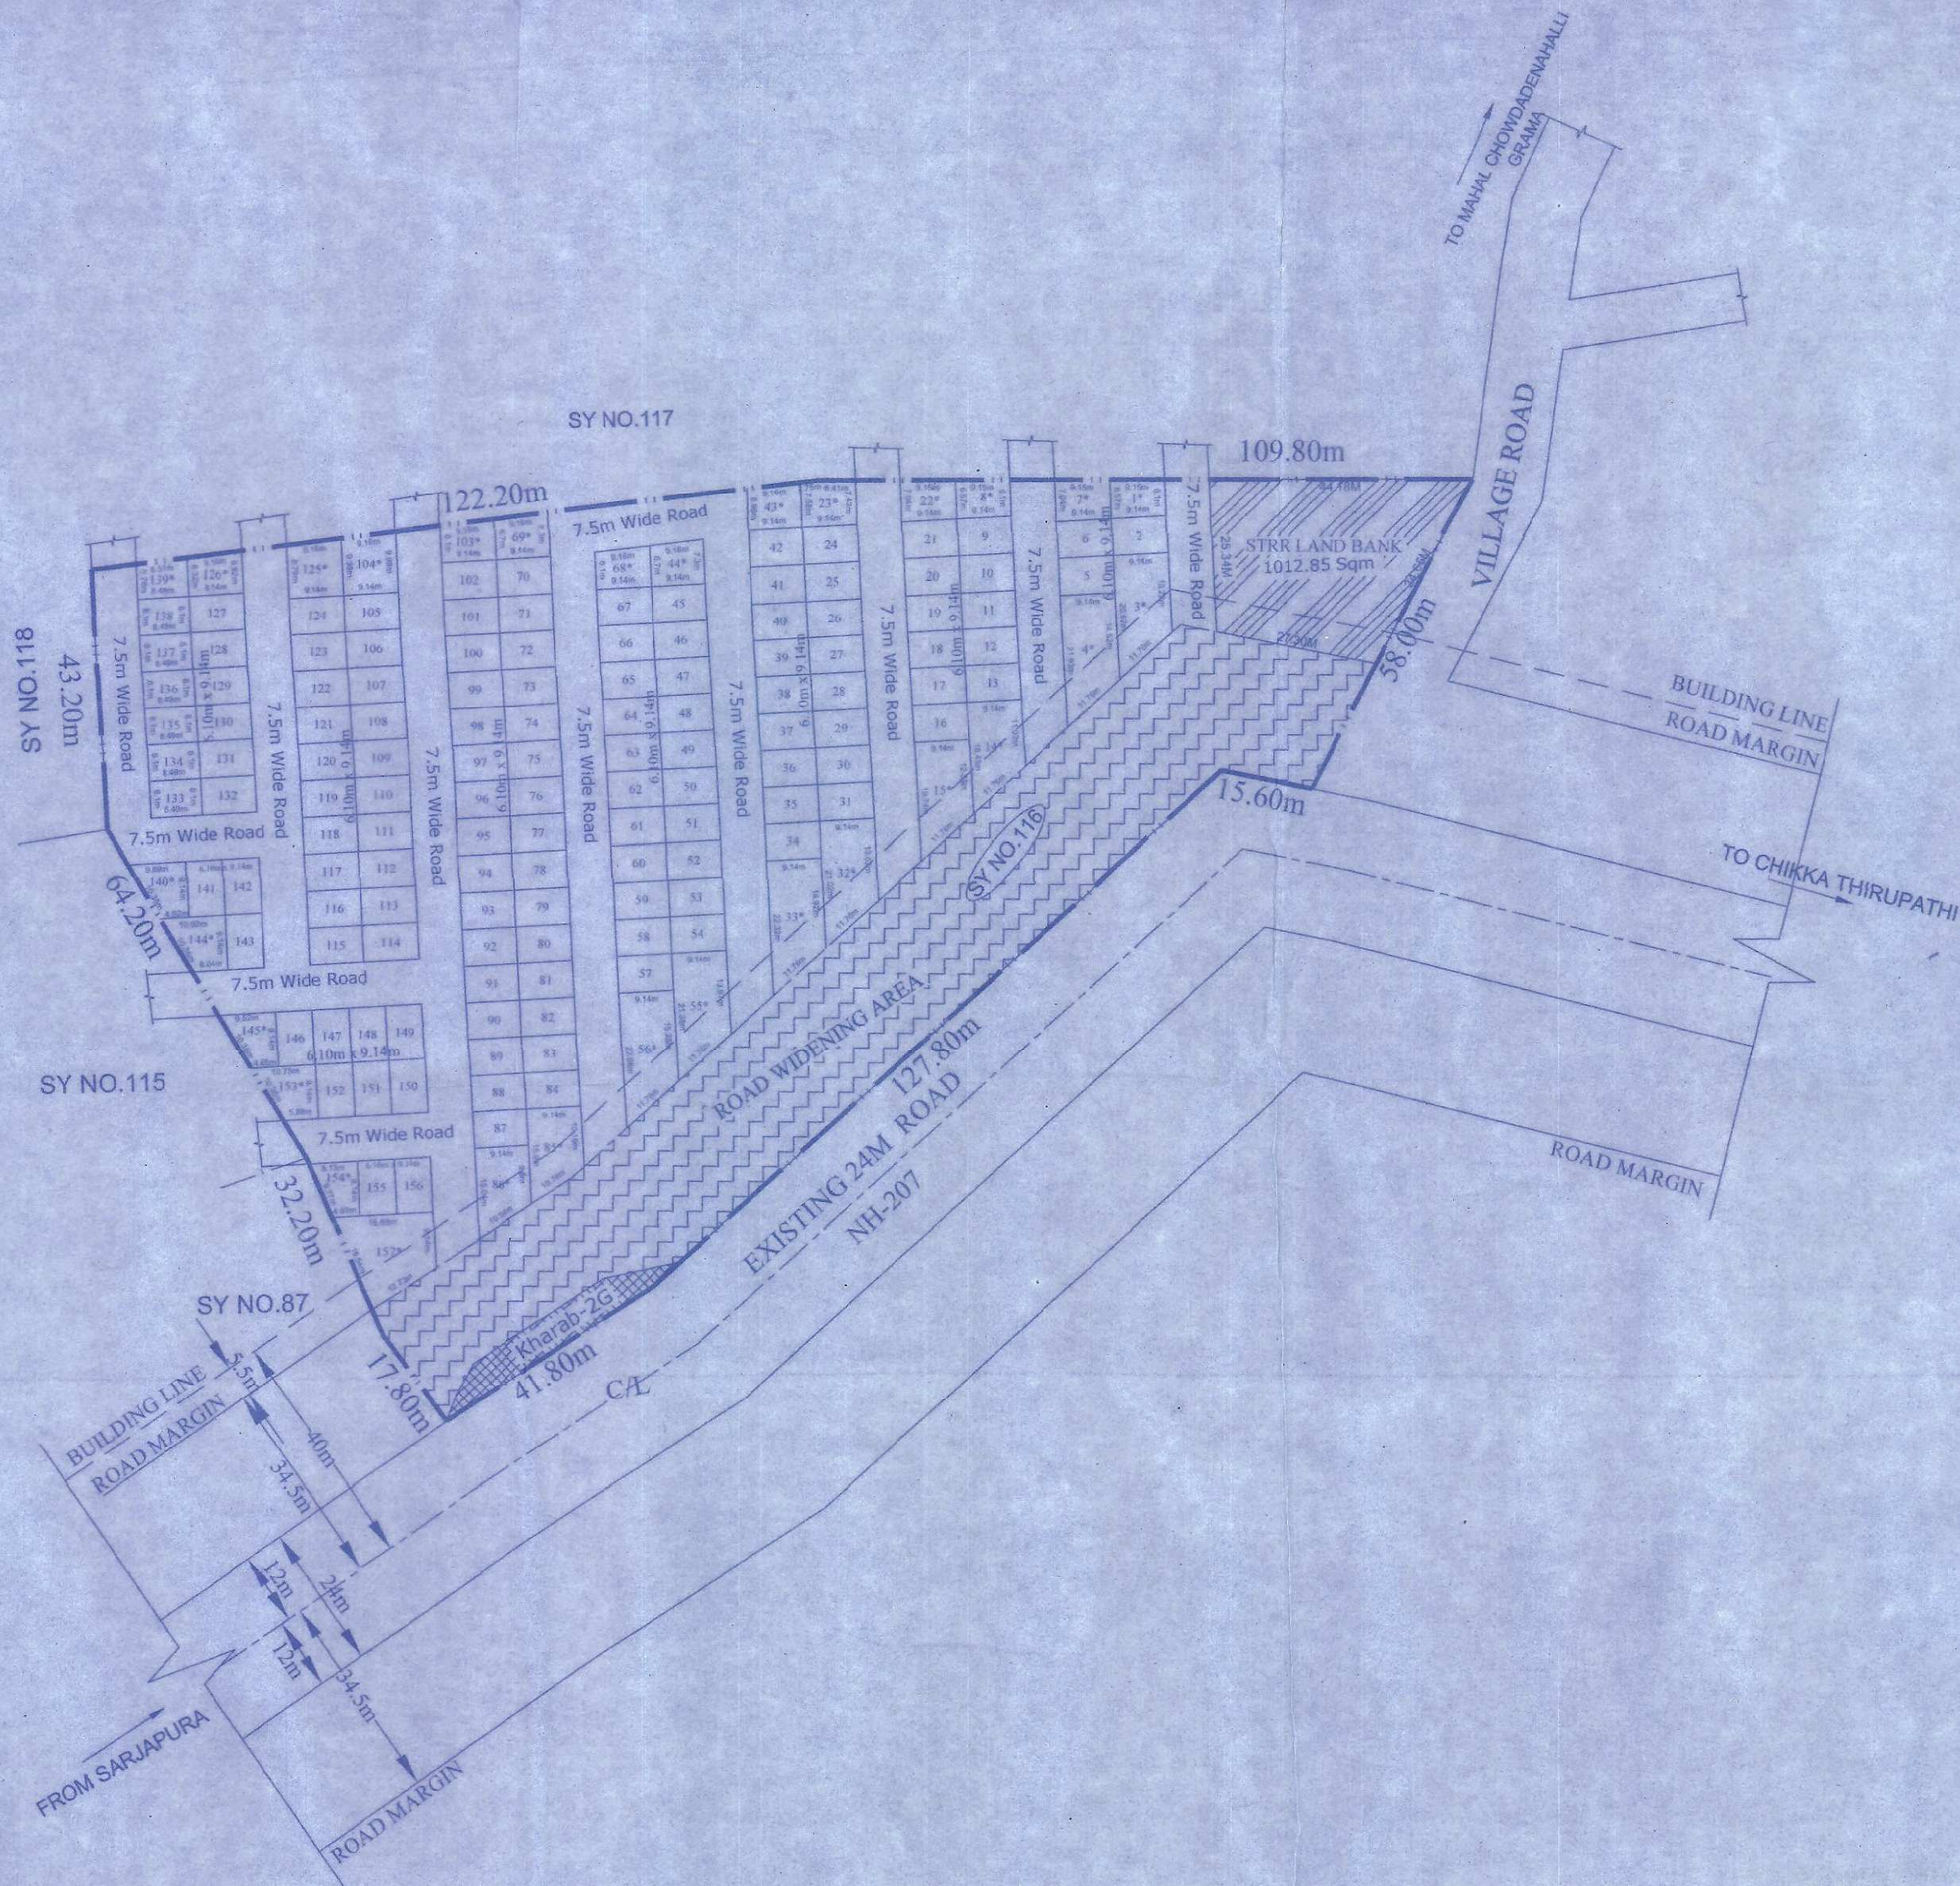

LEGENDS					
LAYOUT BOUNDARY					
REVENUE BOUNDARY					
AREA STATEMENT					
SL.No	VILLAGE	Sy.No	AREA IN		CONVERSION
			Acre	Guntas	ORDER NUMBER
1	Mahal Chowdadenahalli	116	04	39	02
TOTAL			04	39	02

LAND USE ANALYSIS			
TOTAL AREA-04ACRES 39GUNTAS OR (20,132.83Sqm)			
SL.NO	DESCRIPTION	AREA IN SQMT	%
1	RESIDENTIAL	9,965.03	49.50
2	STRR LAND BANK	1,012.85	5.03
3	ROAD WIDENING AREA	4,242.66	21.07
4	ROADS	4,912.29	24.40
TOTAL AREA		20,132.83	100.00

TITLE: FINAL
RESIDENTIAL LAYOUT PLAN
IN Sy.No.116 OF
MAHAL CHOWDADENAHALLI VILLAGE
SARJAPURA HOBLI, ANEKAL TALUK

OWNER
D.A.RAJANNA, S.N.GAYATRAMMA
 Represented BY

S.M.Chandraiah
S.M.CHANDRAIAH
M/s. HERITAGE HOMES
 GPA HOLDER

ENGINEER:
SRIKANTH C.N
 BCC/BL/3.6/E-4449/2019-20
 ONENESS INFRA TECH
 99/9, 2nd Floor, 59th Cross, 5th Block
 Near Bhasyam Circle, Rajajinagar,
 Bangalore-560 010
 Tel : 080-41141611 Email : info@oitech.co.in
 www.oitech.co.in

PLOT DETAILS		
SL NO	PLOT SIZE	NO. OF SITE
1	6.10m x 9.14m	121
2	Odd Sites *	36
TOTAL		157

SANCTION AUTHORITY

ದಿನಾಂಕ: ೨.೨.೨೦೨೧ ರಂದು ನಡೆದ ಸಭೆಯ ನಡವಳಿಕೆ.
 ಸಂಖ್ಯೆ: ೨೦೨೧ ರ ಮೇಲೆ ಕರ್ನಾಟಕ ನಗರ ಮತ್ತು ಗ್ರಾಮೀಣ
 ಯೋಜನಾ ಕಾಯ್ದೆ 1961ರ ಕಲಂ. 17(2)ರ ಅಡಿಯಲ್ಲಿ ಪತ್ರ ಸಂಖ್ಯೆ
 STRRPA/TP/LAO/35/೨೦೧೯-೨೦ ದಿನಾಂಕ: ೦೩.೨.೨೦೨೧
 ರಲ್ಲಿ ಪರವಾನಗಿ ನೀಡಲಾಗಿದೆ. ಅಂತಿಮ ಅನುಮೋದನೆ ನೀಡಿ, ವಸತಿ
 ವಿಭಾಗದಲ್ಲಿನ ಎಲ್ಲಾ ನಿವೇಶನಗಳನ್ನು ಸೇರಿಸಿಕೊಂಡು ಬಿಡುಗಡೆ
 ಮಾಡಲಾಗಿದೆ.

Thippeswamy
 ಸದಸ್ಯ ಕಾರ್ಯದರ್ಶಿಗಳು ೩/೩/೨೦೨೧
 ಉಪನಗರ ಮಹಾಪಾಲರು (STRR)
 ಯೋಜನಾ ಮತ್ತು ಮಾರ್ಗದರ್ಶಿ
 ಮತ್ತು ಸರ್ಕಾರಿ ವಿಭಾಗಗಳು, ಬಿ.ಎ.ಪು.ಪ.ಪಾ
 ಬೆಂಗಳೂರು