

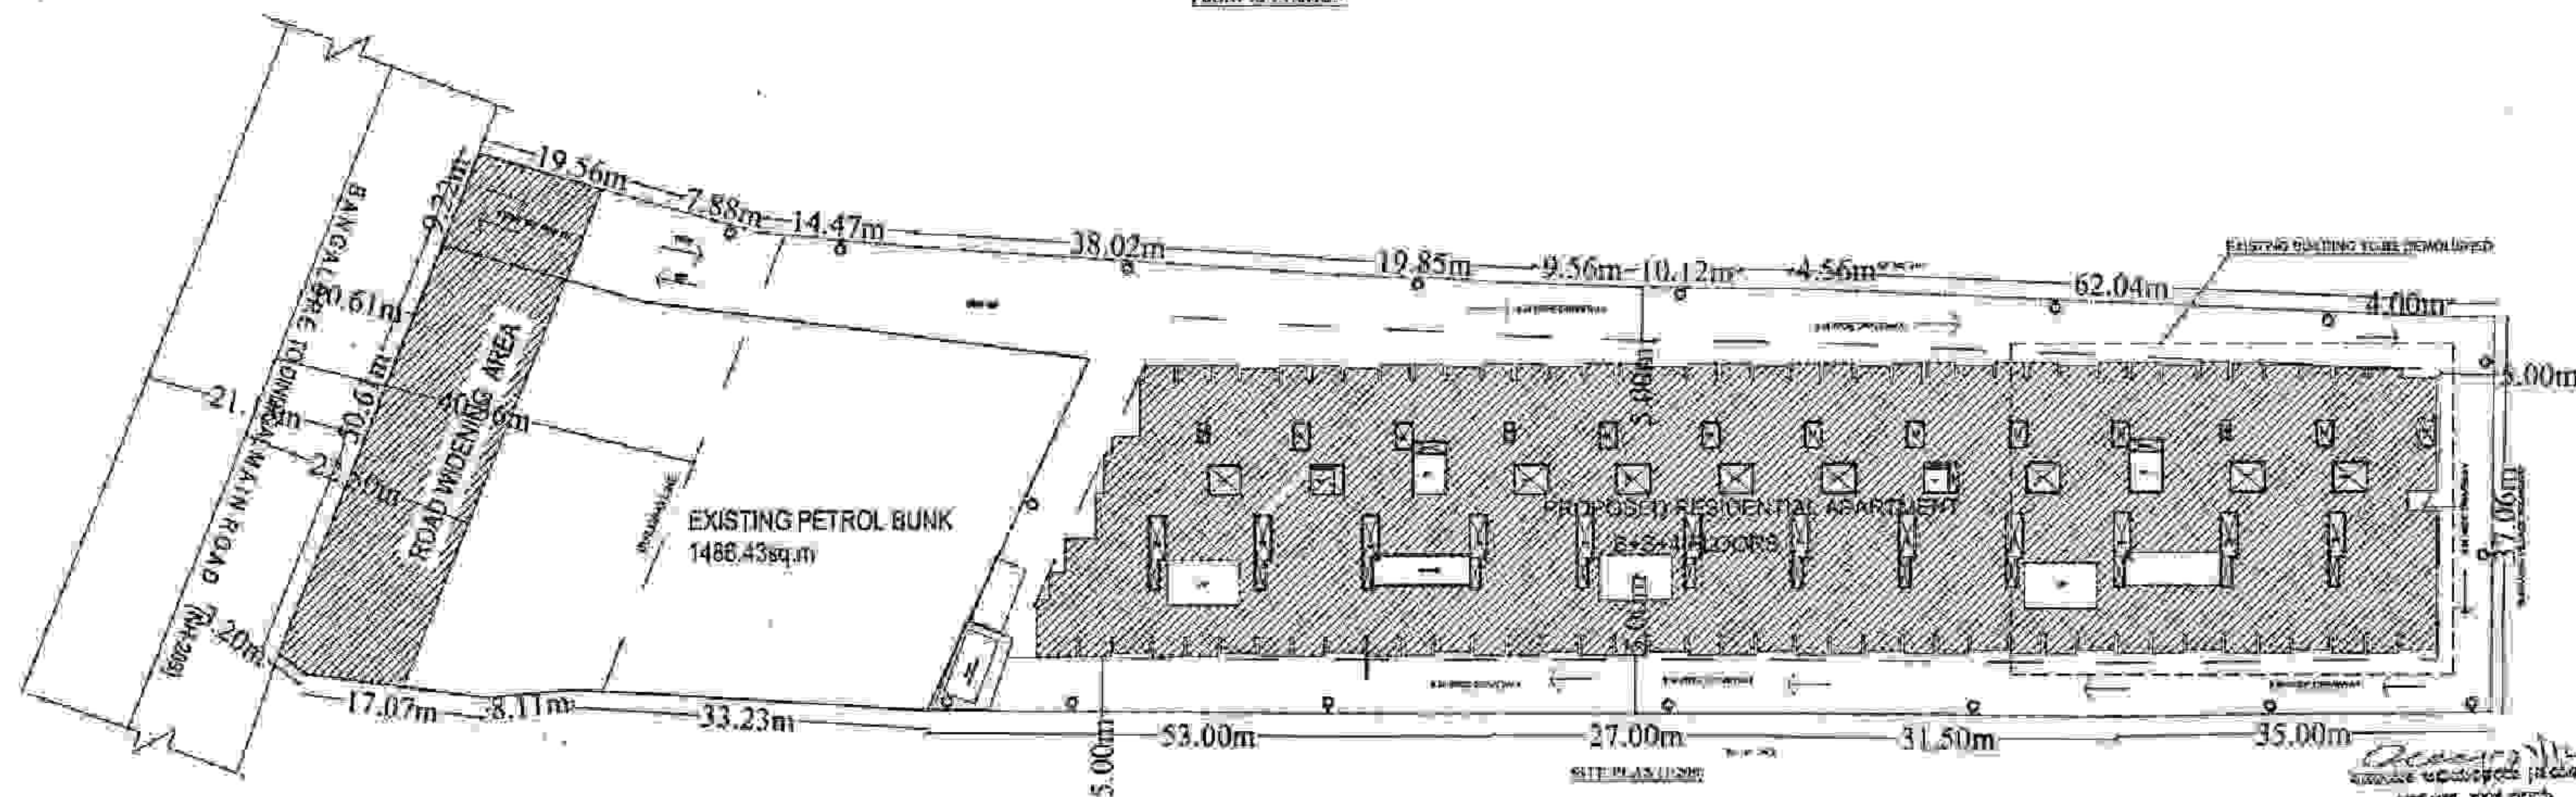


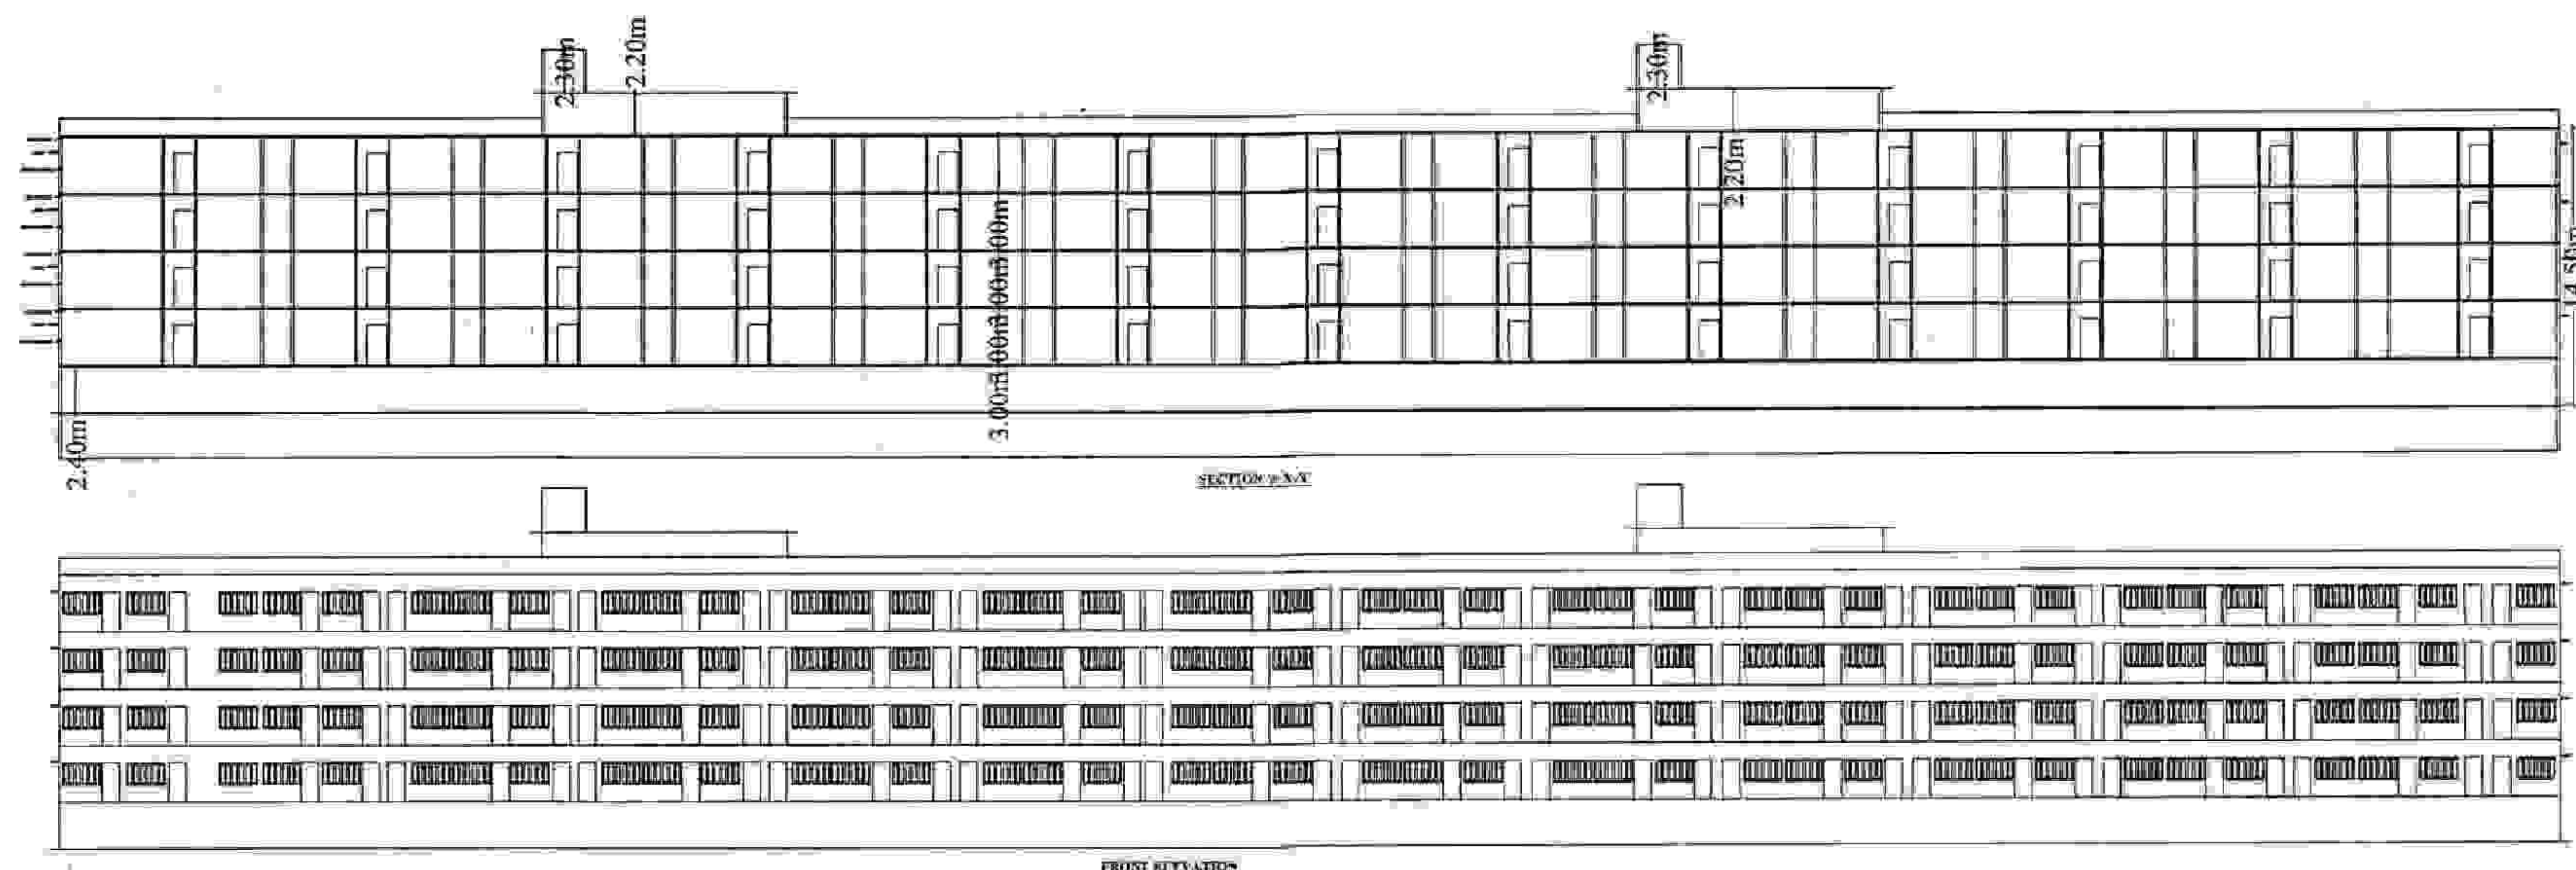


 

PROPOSED RESIDENTIAL APARTMENT BUILDING

OWNER'S SIGNATURE
 SMT. A.C. HEMALATHA
 GPA HOLDER
 MR. K. PRAVEEN
 (Managing Director)
 M/S. RED CORAL PROPERTIES

ENGINEER'S SIGNATURE
 S. MANU
 26/06/2018

SCHEDULE OF OPENINGS


PROJECT
 PLAN SHOWING THE PROPOSED
 RESIDENTIAL APARTMENT BUILDING AT
 SURVEY NO-34/2,
 BEMP KATHA NO-18/34/2,
 TALAGATTAPURA VILLAGE,
 BANGALORE WARD NO-190.

AREA STATEMENT IN SQ.M

1. TOTAL SITE AREA AS PER LAYOUT	8388.00sq.m
2. EXISTING PETROL BUNK AREA	1486.43sq.m
3. PORTION OF AREA OTHER THAN PETROL BUNK NOT CONSIDERED FOR SITE AREA	6892.00sq.m
4. ROAD WIDENING AREA	818.00sq.m
5. ROAD WIDENING SITE AREA	6892.00sq.m
6. AREA CONSIDERED FOR PLOT	6892.00sq.m
7. AREA CONSIDERED FOR COVERAGE	6892.00sq.m


FLOORS	GROSS	DEDUCT	NET
BASEMENT	3721.20	3721.20	0.00
STILT	2000.20	2000.20	0.00
GROUND	3371.41	480.94	2890.47
FIRST	3371.41	480.94	2890.47
SECOND	3371.41	480.94	2890.47
THIRD	3371.41	480.94	2890.47
TERRACE	30.00	30.00	0.00
TOTAL	18147.00	7800.18	10346.82

HEIGHT OF THE BUILDING	14.50m
NO. OF UNITS	104
NO. OF CAR PARKING PROVIDED	115
NO. OF CAR PARKING PROVIDED	115
BASEMENT FLOOR	00
FIRST FLOOR	00
TOTAL	00

OWNER'S SIGNATURE
 SMT. A.C. HEMALATHA

GPA HOLDER
 MR. K. PRAVEEN
 (Managing Director)
 M/S. RED CORAL PROPERTIES

ENGINEER'S SIGNATURE
 S. MANU
 26/06/2018

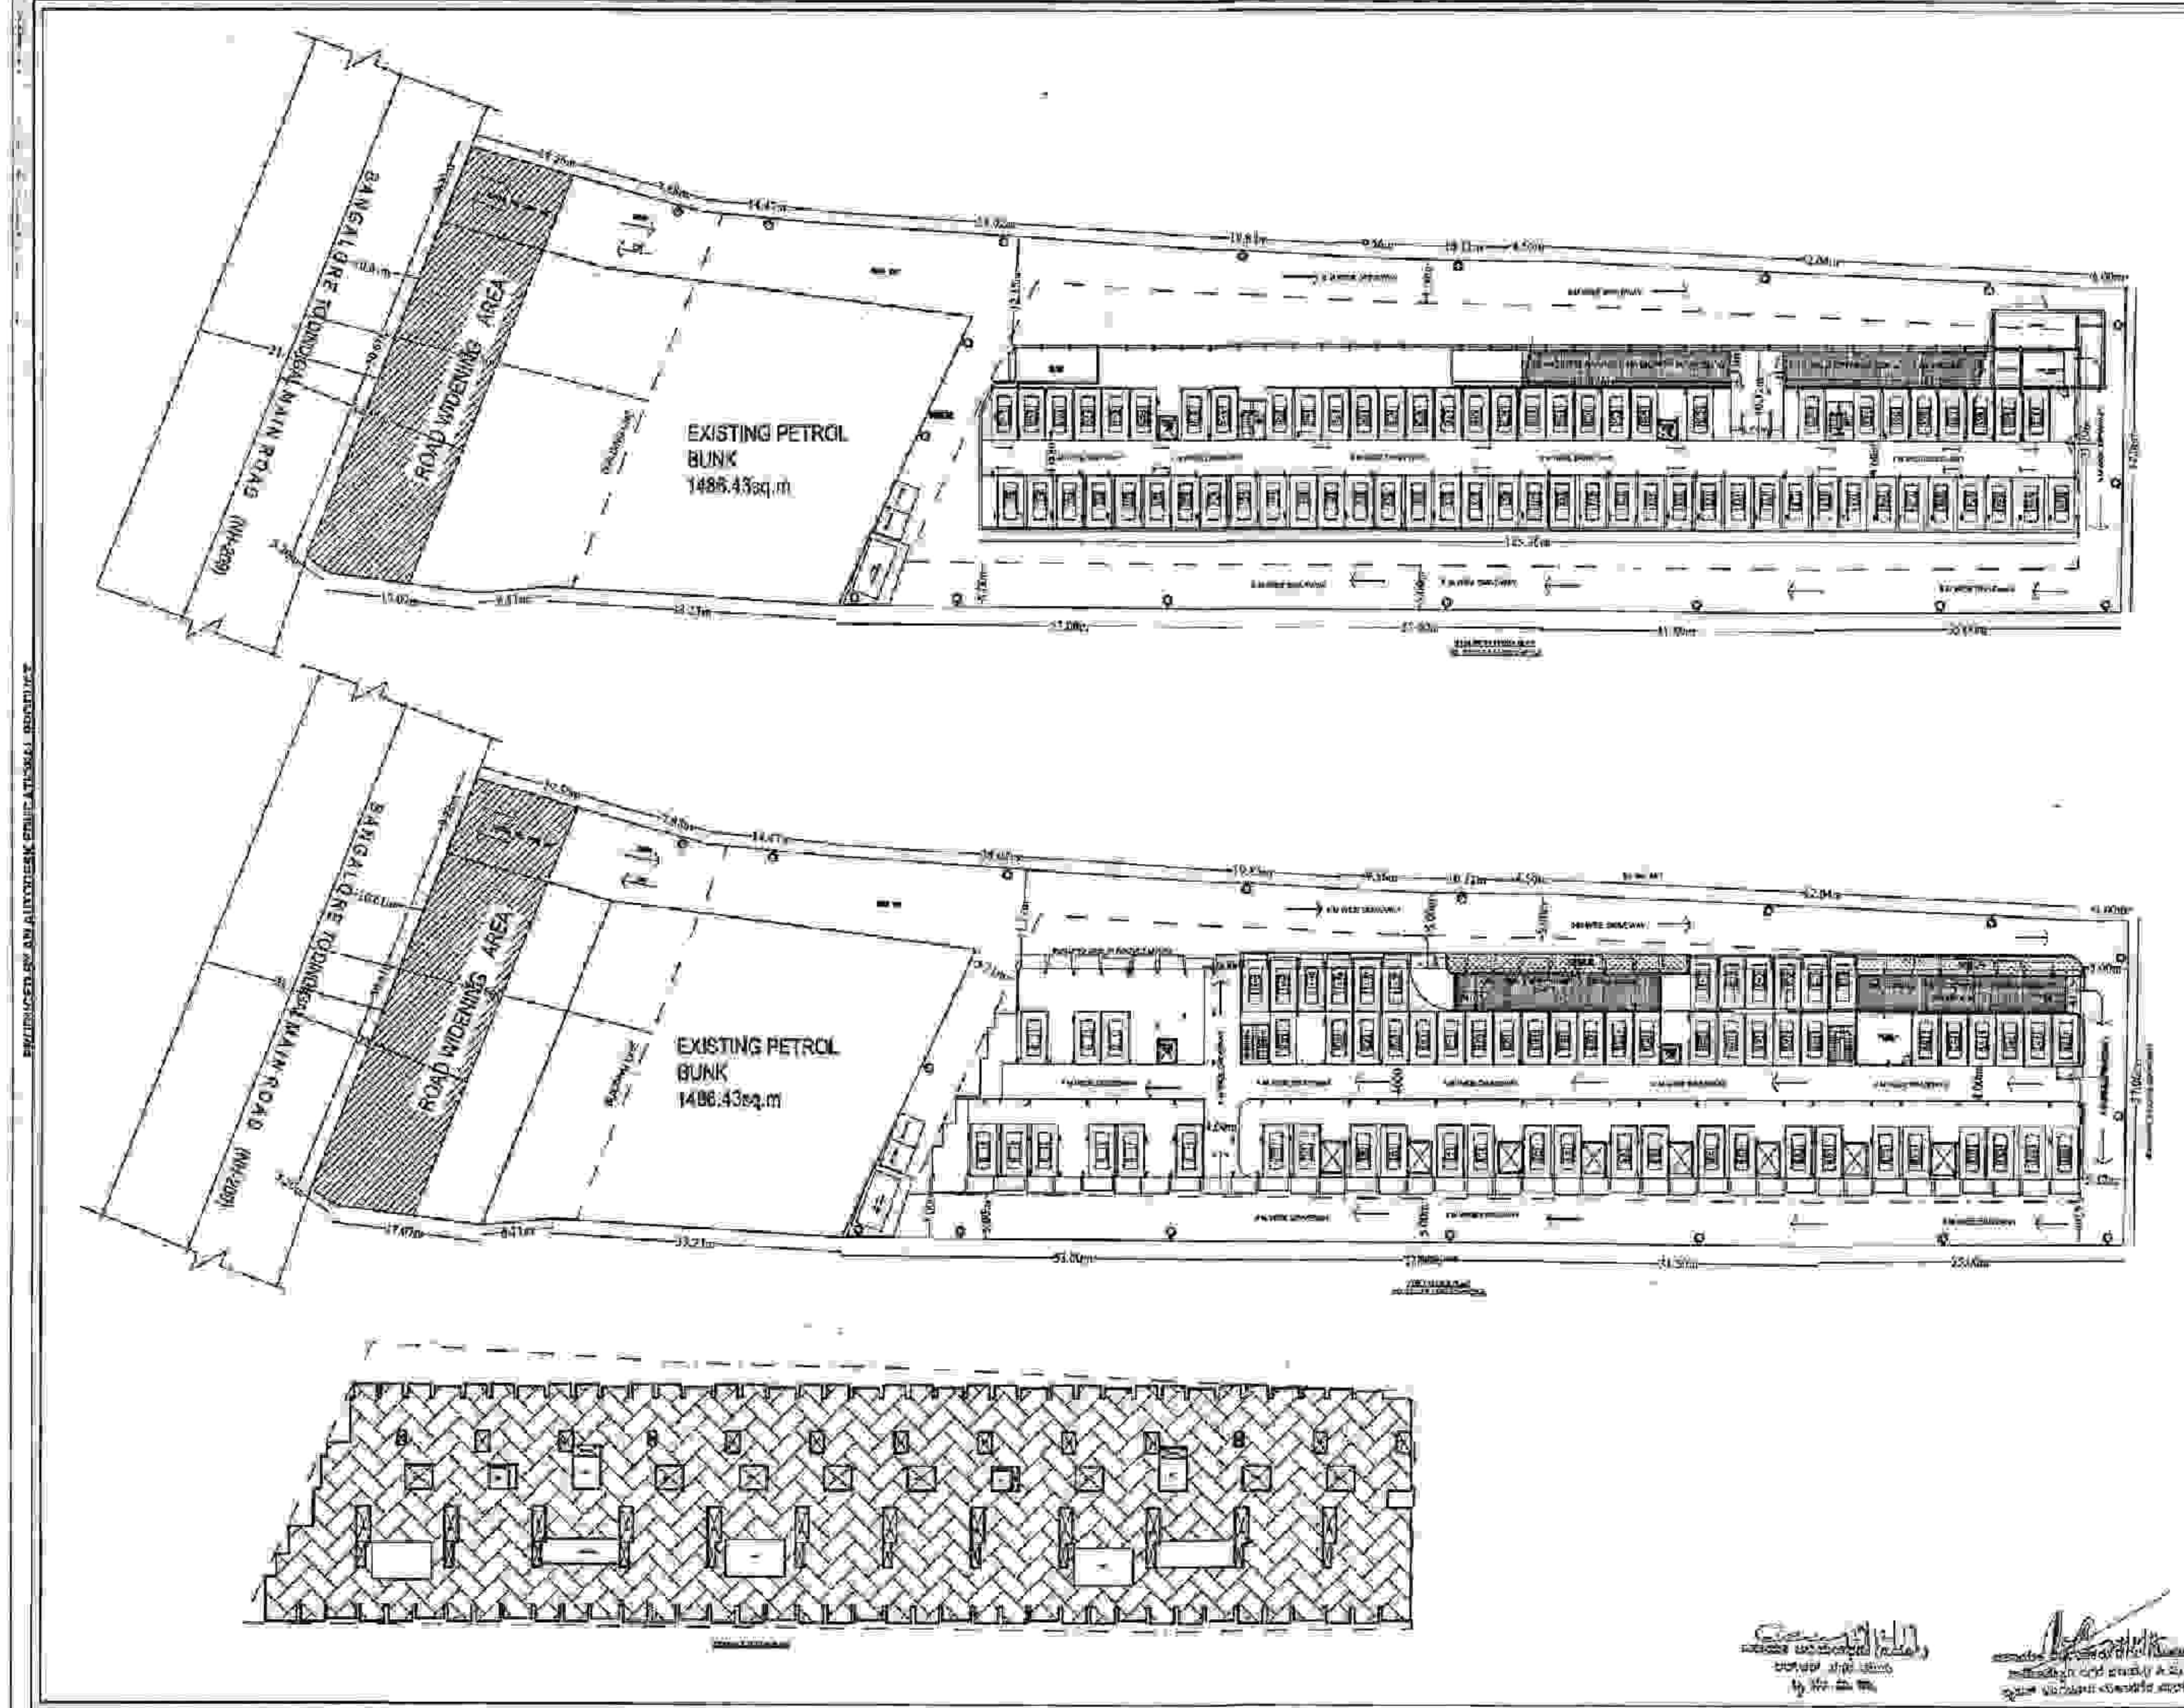

PROPOSED APARTMENT BUILDING AT
SOLVAY NO-34/2
CHAMP KATHA MD-18/36/2
KALAGATTUPPA VILLAGE
BANGALORE WARD NO-168



OWNER SIGNATURE
SMT. A.C. HEMALATHA

GPA HOLDER
MCK. PRAVEEN

(Managing Director)
M/s. RED CORAL PROPERTIES

ENGINEER SIGNATURE
S. MANU

GENERAL OF DRAWINGS	










PREPARED BY AN AUTOCAD EDUCATIONAL PRODUCT


