



LEGEND	
SYMBOL	DESCRIPTION
	EXTERNAL SEWER LINE 250Ø ECO DRAIN PIPE
B.O.P	BOTTOM OF PIPE
I.L	INVERT LVL.
R.L	ROAD LVL. + 700 LVL.
	MH EXTERNAL SEWER LINE MANHOLE (750 DIA)
	IC INSPECTION CHAMBER (SIZE 600X600)
	S.T.P.

LEGEND	
SYMBOL	DESCRIPTION
	EXTERNAL STROM LINE 250Ø RCC PIPE
	MH CATCH MANHOLE (600X600)
B.O.P	BOTTOM OF PIPE
I.L	INVERT LVL.
R.L	ROAD LVL. + 400 LVL.
	RWP 110 OD uPVC TERRACE RAIN WATER PIPE
	 RAIN WATER HARVESTING

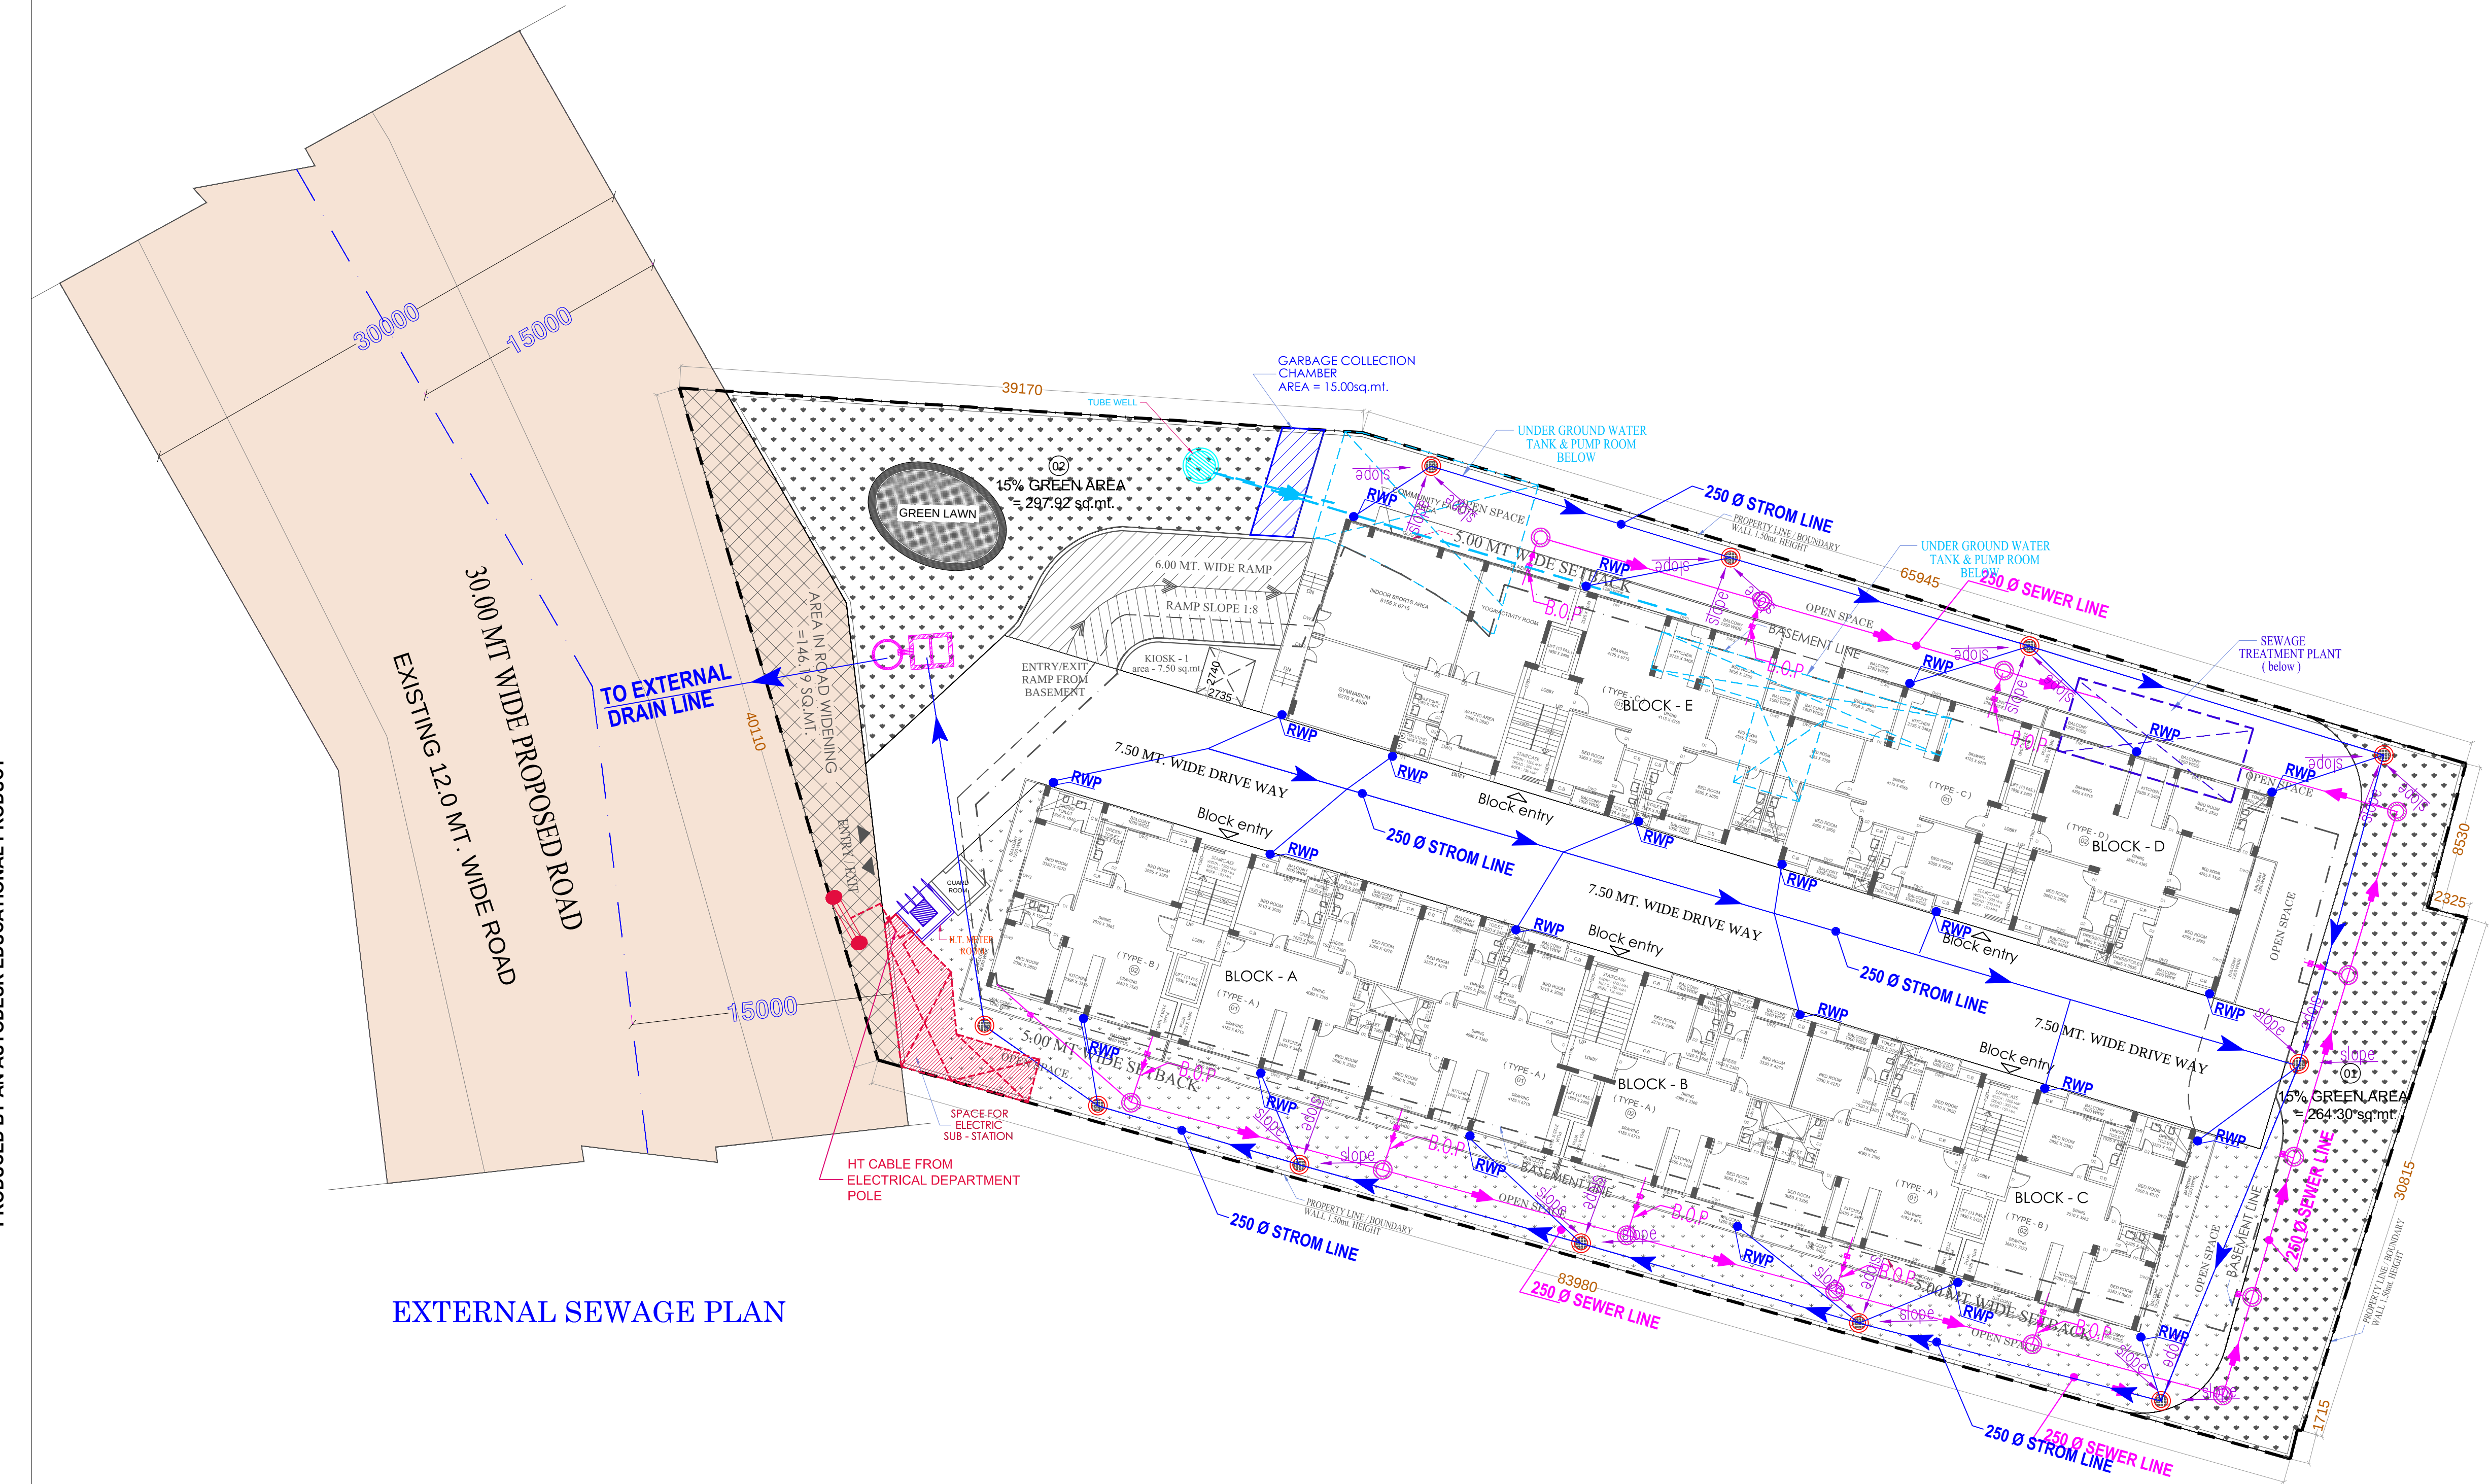

EXTERNAL SEWAGE PLAN

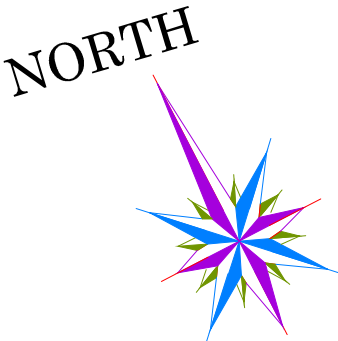

PLOT-B
5.0 - INFRASTRUCTURE & SERVICES
DEVELOPMENT WORK PLAN

PROJECT: SUBMISSION DRAWING FOR THE PROPOSED AFFORDABLE GROUP HOUSING (UNDER PMAY) PROJECT NAME "ARADHYAM" AT KHASRA NO. - 290M,291M,294M, 332,337,338,339,358M,462M, 493M & 494M VILLAGE , PASONDA GHAZIABAD (U.P.)		DRAWING TITLE : DEVELOPMENT WORK PLAN		 Design Studio ANUJ AGARWAL ARCHITECTS OFFICE:- A-244 KAUSHAMBI GHAZIABAD (U.P.) Ph:-0120 - 4165716 , 4563716 , 6454182 e-mail : arch.anujagarwal@gmail.com	
DEVELOPER :- M/s ARADHYAM BUILDERS (CONSORTIUM) THROUGH VIJAY KUMAR					
PRODUCED BY AN AUTO		DEVELOPER'S ARCHITECT'S SIGN.			
		SCALE	DEALT BY A .CHAUHAN	DATE	
		DESIGN BY	CHECKED BY	DRG. No. SD-	