

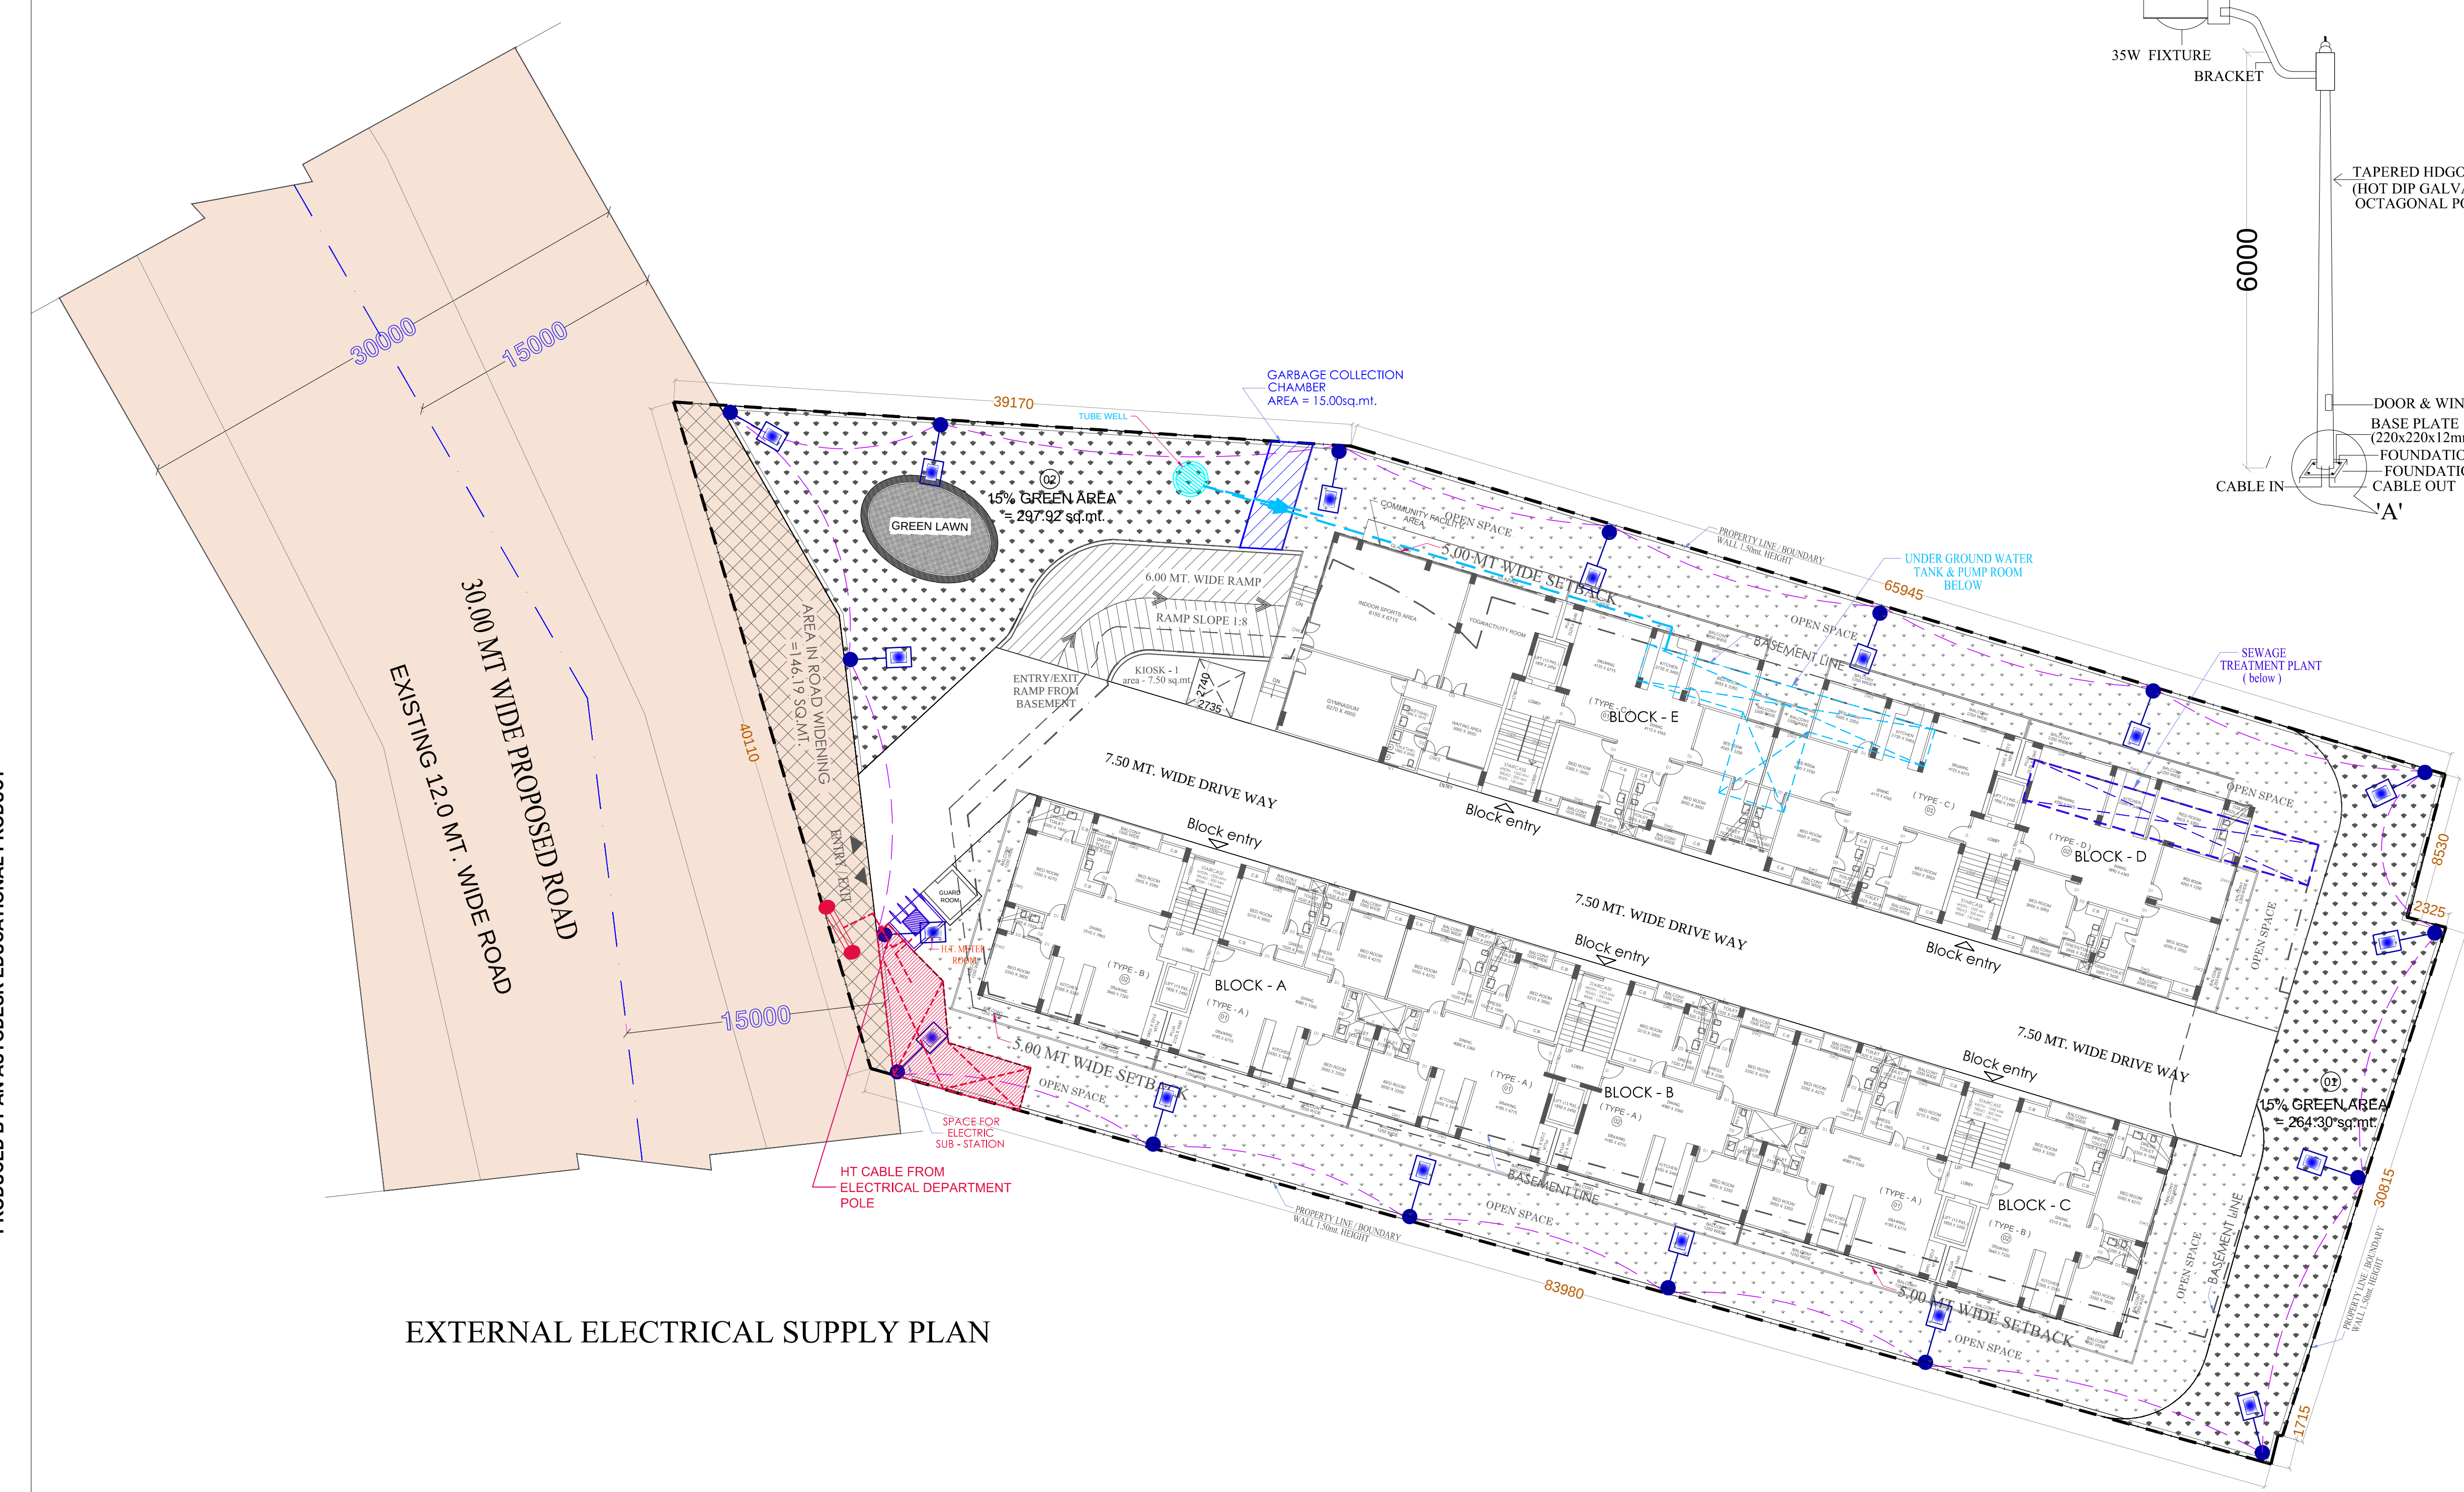



LEGEND :		
S. No.	SYMBOL	DESCRIPTION
1.		ELECTRICAL SUB STATION
2.		ELECT. SUPPLY LINE FOR EXTERNAL LIGHTING
3.		HT CABLE ROUTE
4.		2 POLE STRUCTURE BY ELECTRICAL DEPARTMENT
5.		METER ROOM
6.		SHORT BOLLARD (300 MM.HIGH)
7.		35W LED BULB LIGHT ON POLE 6M.HIGH (24 M. APART)
8.		PEDESTRIAN POLE 3M HIGH (8 M APART)

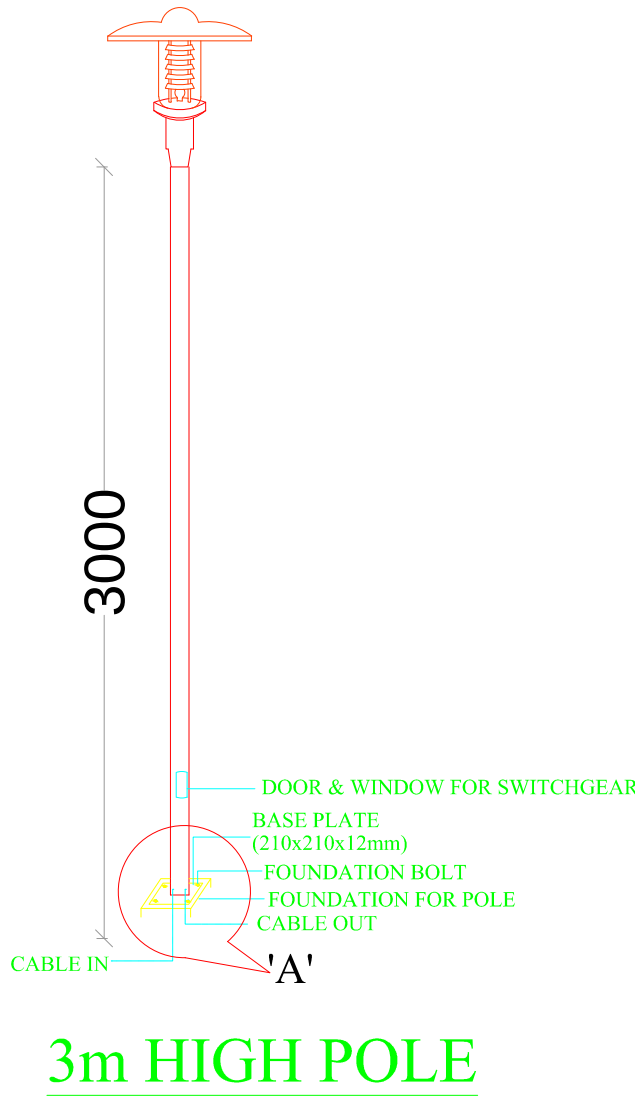

EXTERNAL ELECTRICAL SUPPLY PLAN

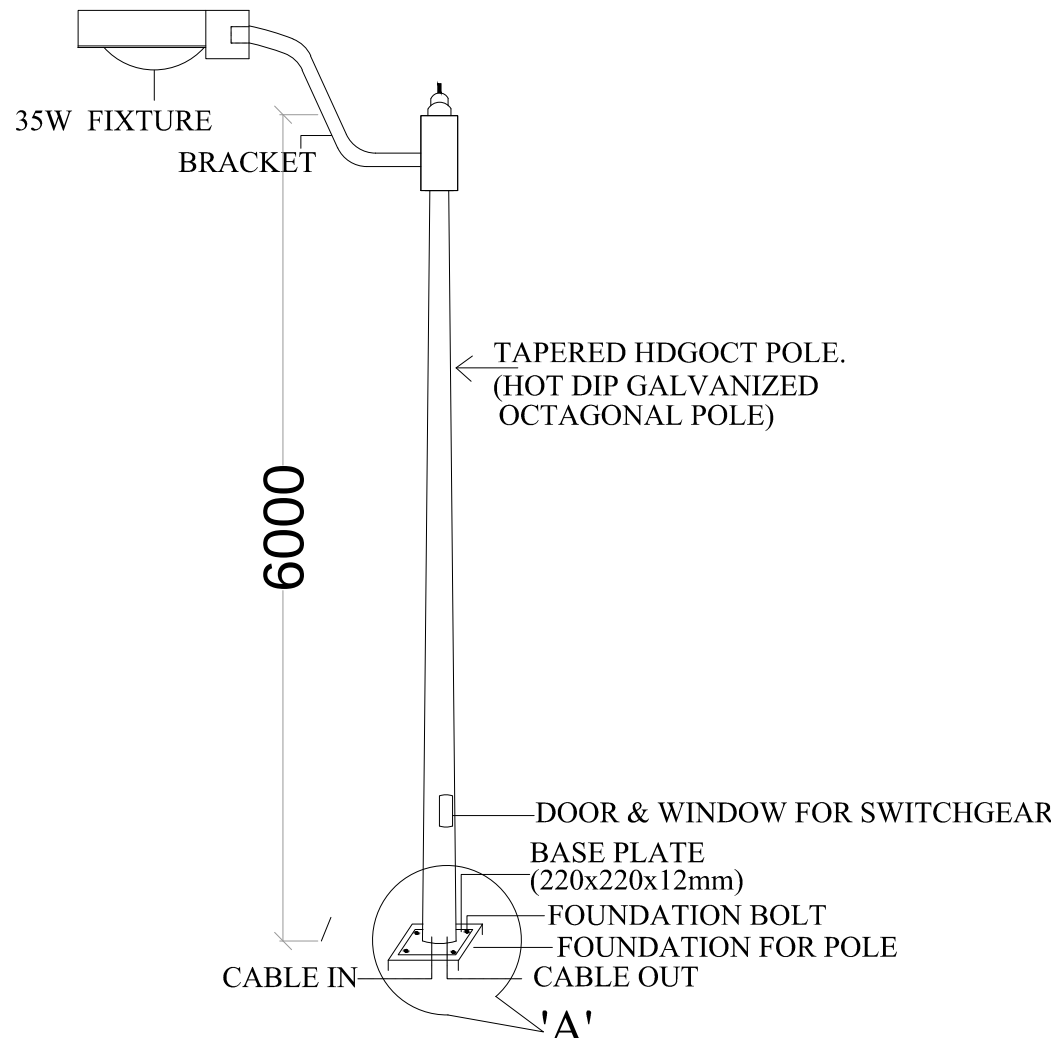

3m HIGH POLE

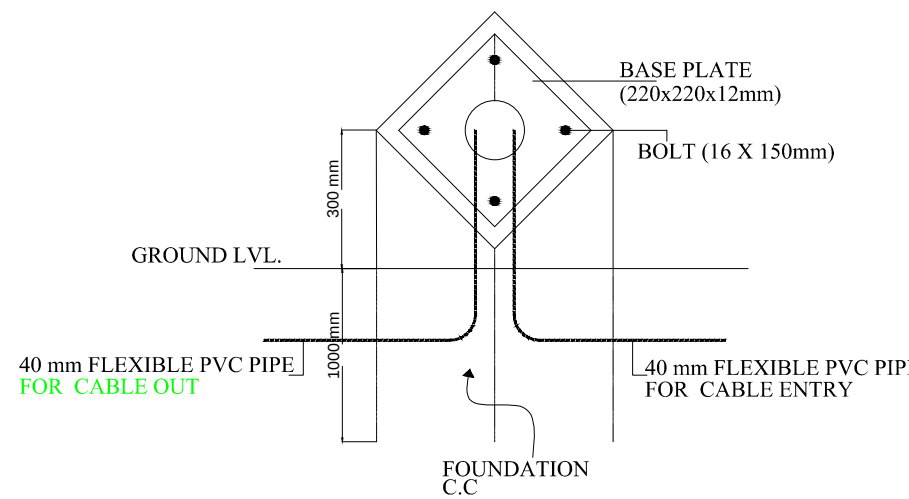

DETAIL AT-A

PLOT-B

5.0 - INFRASTRUCTURE & SERVICES

EXTERNAL ELECTRICAL SUPPLY PLAN

PROJECT: SUBMISSION DRAWING FOR THE PROPOSED AFFORDABLE GROUP HOUSING (UNDER PMAY) PROJECT NAME "ARADHYAM" AT KHASRA NO. - 290M,291M,294M, 332,337,338,339,358M,462M, 493M & 494M VILLAGE , PASONDA GHAZIABAD (U.P.)		DRAWING TITLE : EXTERNAL ELECTRICAL SUPPLY PLAN		 Design Studio ANUJ AGARWAL ARCHITECTS OFFICE:- A-244 KAUSHAMBI GHAZIABAD (U.P.) Ph:-0120 - 4165716 , 4563716 , 6454182 e-mail : arch.anujagarwal@gmail.com		
DEVELOPER :- M/s ARADHYAM BUILDERS (CONSORTIUM) THROUGH VIJAY KUMAR						
PRODUCED BY AN AUTO		DEVELOPER'S	ARCHITECT'S SIGN.	SCALE	DEALT BY A .CHAUHAN	DATE
				DESIGN BY	CHECKED BY	DRG. No. SD-