
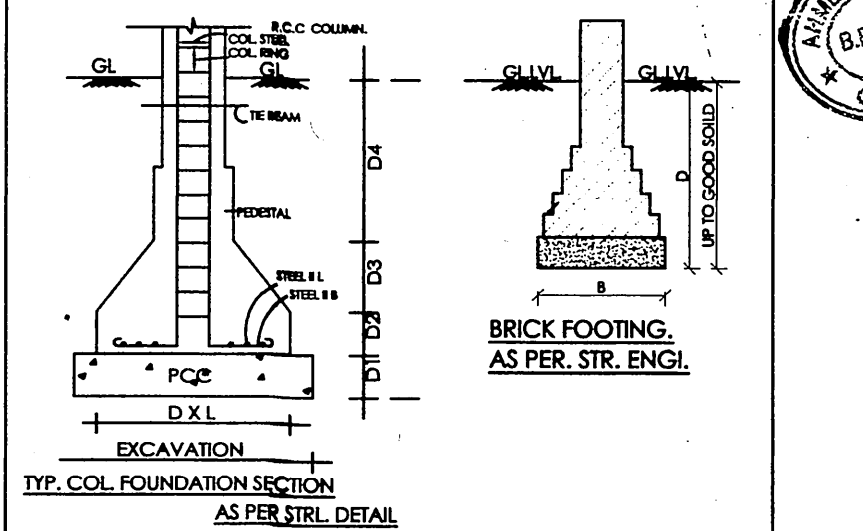


[illegible]

THE STAIR CASE HAS TO BE OPEN FROM AT LEAST ONE OR TWO SIDES
IF THE STAIR CASE IN THE CENTRE CORE OF THE BUILDING IT HAS TO
BE PRESSURIZED TO PREVENT IT GETTING SMOKE LOGGED
THE RISER/ DOWN-COMER SHOULD BE LOCATED IN THE STAIRCASE OR CLOSE
TO IT TO MAKE IT EASILY APPROACHABLE IN CASE OF FIRE FROM THE FLOOR
BELOW OR ABOVE

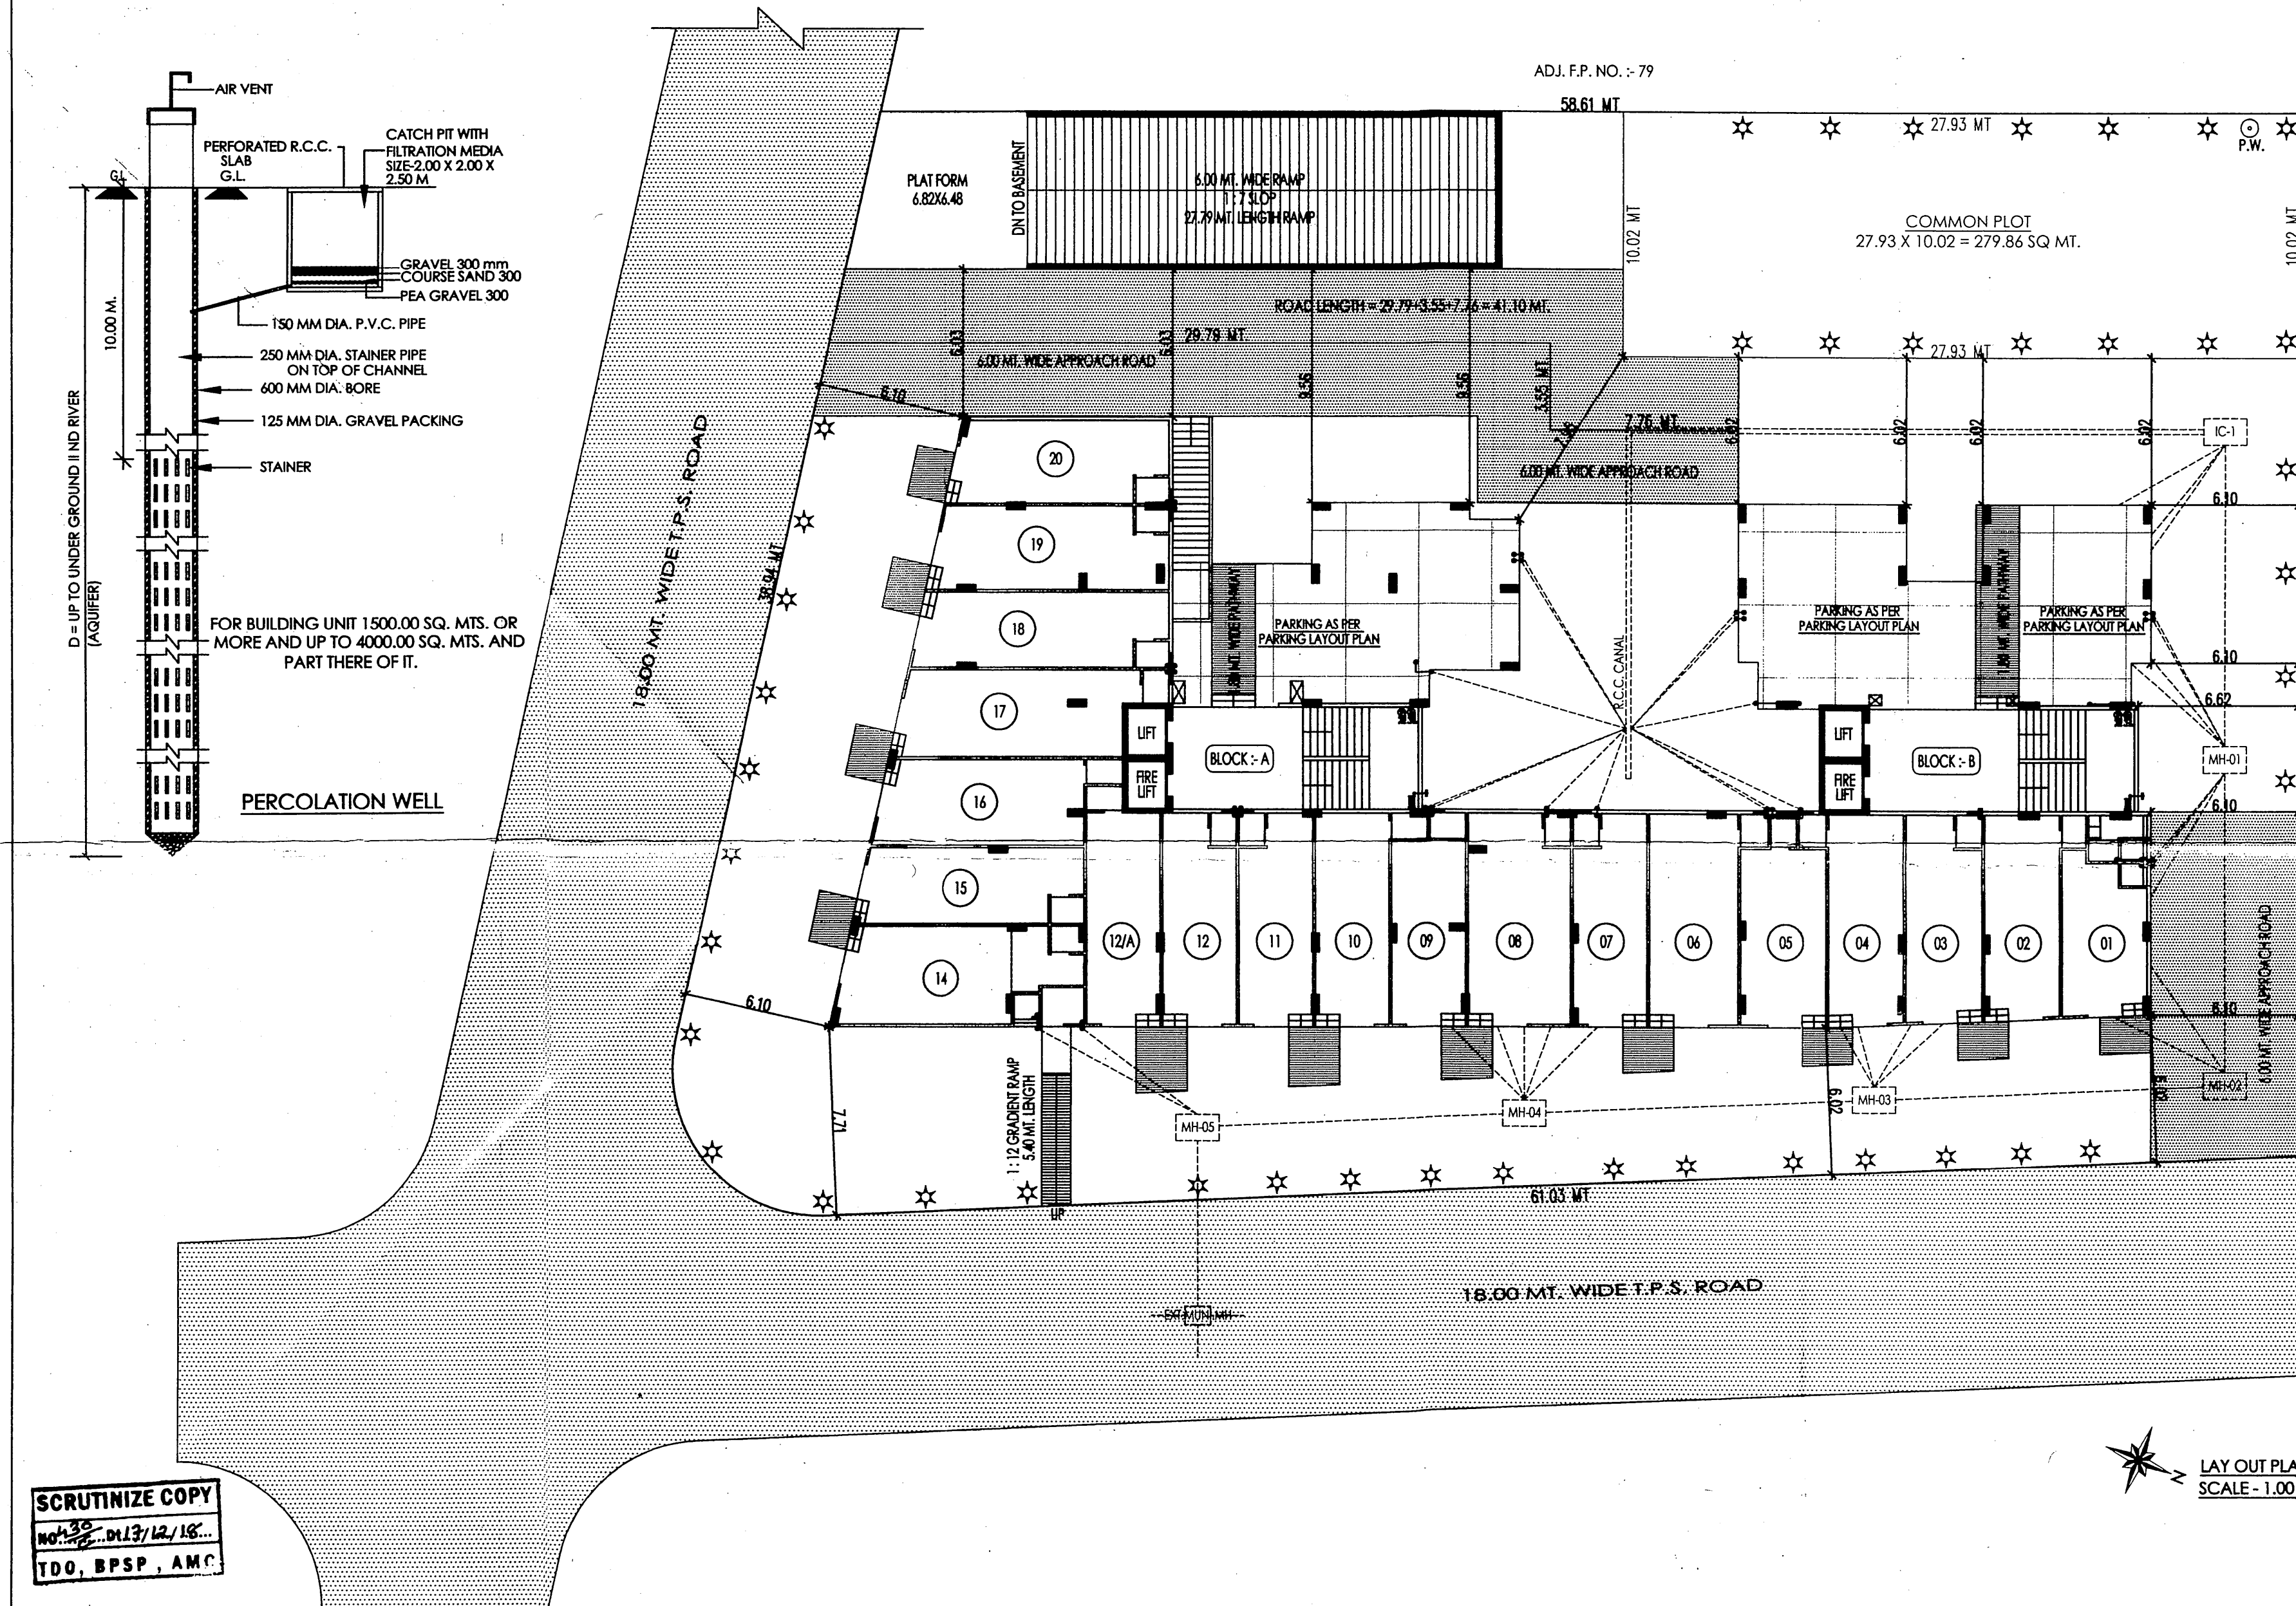

TENEMENT & FLOOR AREA TABLE		SQ. FT.
	USE	EQ. TENEMENT
PROP. GROUND FLOOR H.P.	PARKING	—
PROP. GROUND FLOOR S.P.	COMMERCIAL	20 SHOP
PROP. FIRST FLOOR	RESIDENCE	08 TENEMENT
PROP. SECOND FLOOR	RESIDENCE	08 TENEMENT
PROP. THIRD FLOOR	RESIDENCE	08 TENEMENT
PROP. FOURTH FLOOR	RESIDENCE	08 TENEMENT
PROP. FIFTH FLOOR	RESIDENCE	08 TENEMENT
PROP. SIXTH FLOOR	RESIDENCE	08 TENEMENT
PROP. SEVENTH FLOOR	RESIDENCE	08 TENEMENT
PROP. EIGHTH FLOOR	RESIDENCE	08 TENEMENT
PROP. NINTH FLOOR	RESIDENCE	08 TENEMENT
PROP. TENTH FLOOR	RESIDENCE	08 TENEMENT
PROP. ELEVENTH FLOOR	RESIDENCE	08 TENEMENT
PROP. TWELFTH FLOOR	RESIDENCE	08 TENEMENT
PROP. TOTAL	—	20 SHOP
	—	96 TENEMENT

[illegible]

 D. H. PATEL (B.E. CIVIL) A.M.C. SD Grad-I Lic. No SD 0288010122R, 1/B, Parilshram Society, Dharoi Colony Road, Visnagar.	T. SQUARE CONSULTANT Pro. Hiren M. Thakkar 3, First Floor, Karmam Avenue, Opp. Suryaji Flats, Uttamnagar, Mannarg, AHMEDABAD - 380008 Developers : Lic No. DEV 605221220 DEVELOPERS HIREN M. THAKKAR A.M.C. Cow. Lic. No.: 0633190120 3, F.F Karmam Avenue, Opp. Surya City Flats, Uttamnagar, Mannarg, Ahmedabad - 380008. CLERK OF WORKS
STRU.ENGINEER.	ENGINEER.

