


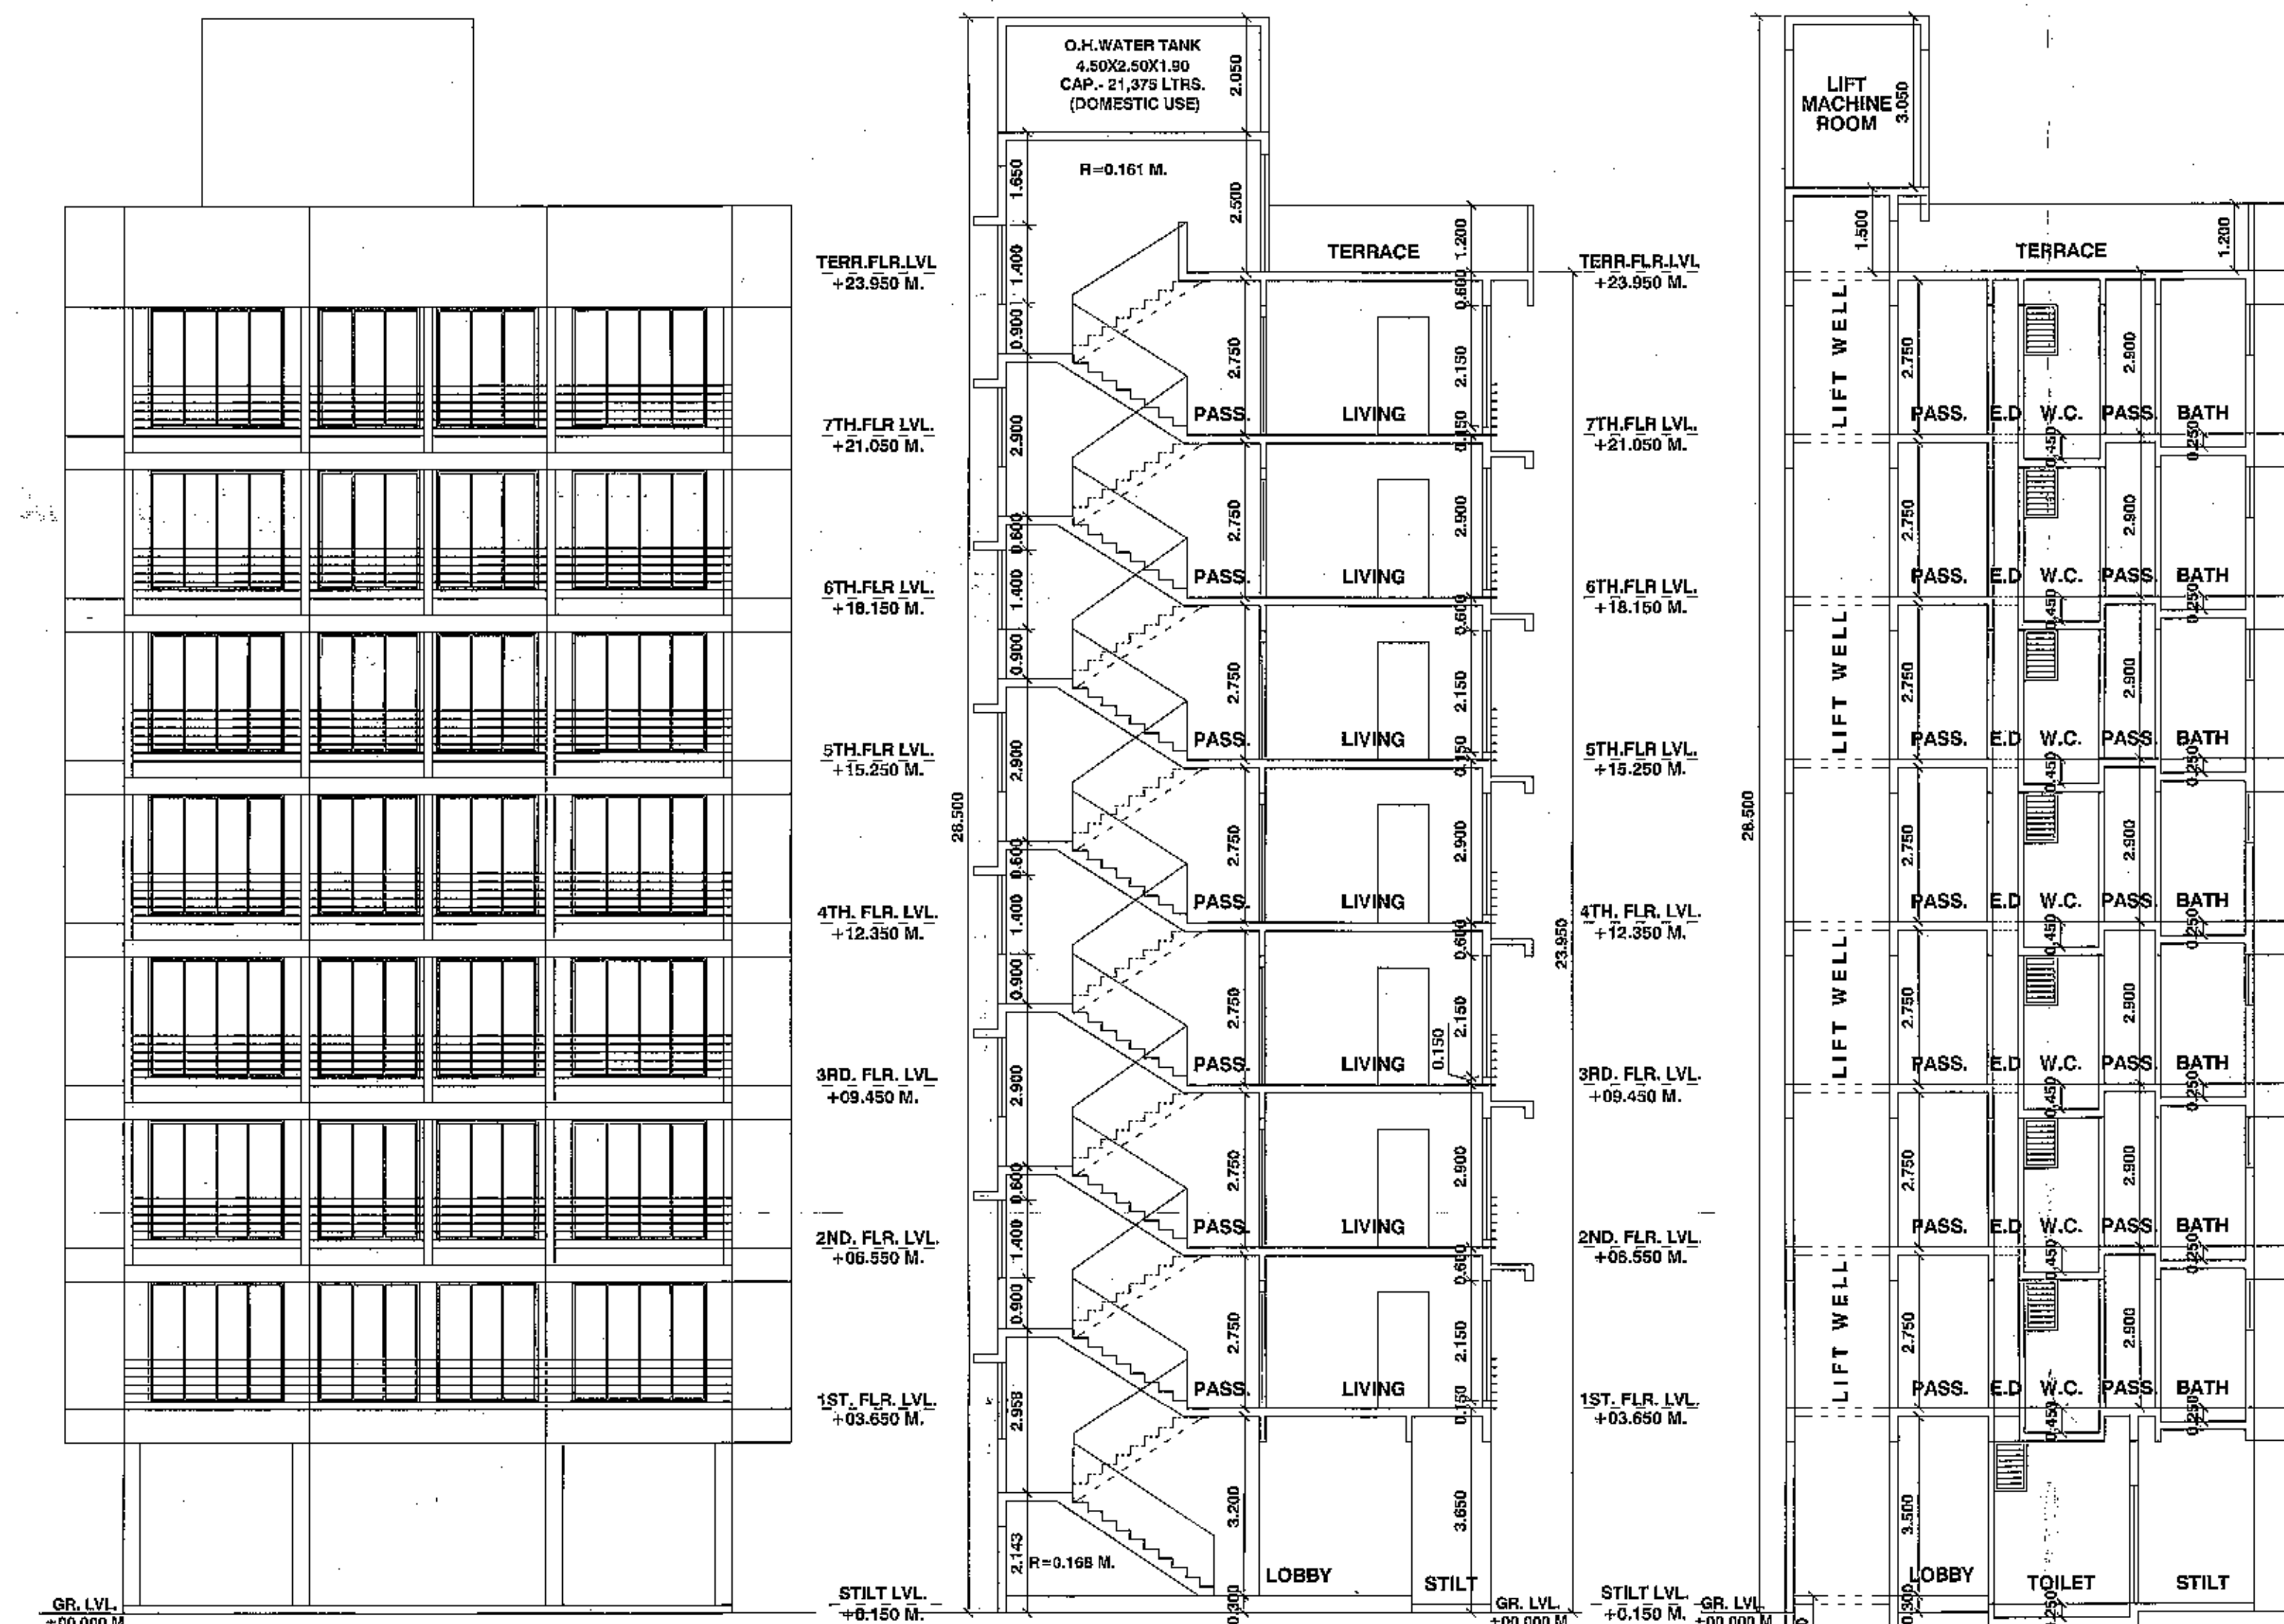

FRONT SIDE ELEVATION
SCALE = 1:100

SECTION A-A
SCALE = 1:100

SECTION B-B
SCALE = 1:100

WATER STORAGE CAPACITY CALCULATION FOR SEPTIC TANK										
Total No. of Units	Addl. Toilet 180 Ltr	Population (Per 5 Person)	Water Requirements (in Ltr.)				% Flow To Sewer		Total Flow	Total Provided Septic Tank Capacity
			Flushing	Domestic		Total	Flushing (100%)	Domestic (85%)		
1	2	(1X5) = 3	LPD	LPD	LPD	LPD	LPD	LPD	LPD	12
Residential Unit 34	17	17 x 12240	54	12240	135	22950	35190	12240	19507.5	31747.5
Commercial Unit 0	3600 (Per Toilet)	0 persons As per Occupant Load	0 persons	0 x 45 ltrs = 0	0 ltrs	0	0	0	0	2,20K3.80X2.70X3
										Total Provided = 32,000