


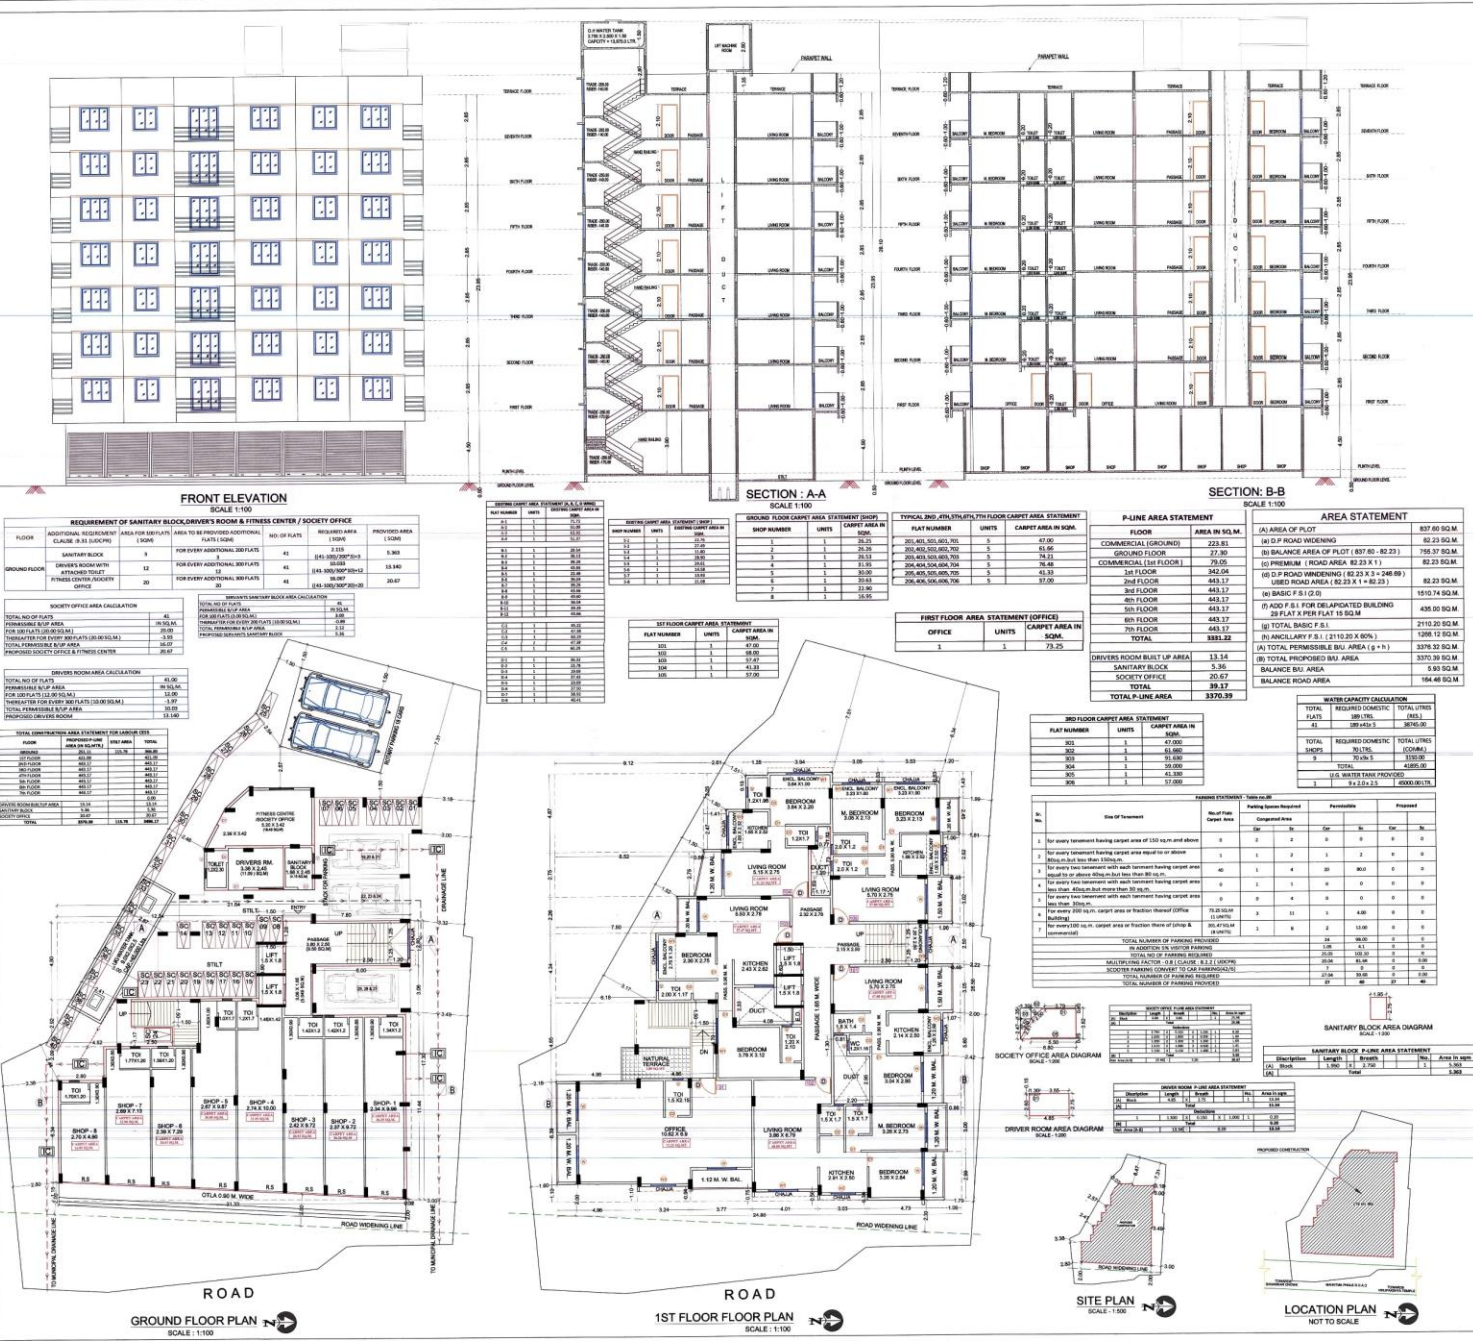

AREA STATEMENT		SQ.MT.	CONTENTS OF SHEET	1/2
1. AREA OF PLOT		837.80	श्री गुरु गुरु अश्विनी को. सोसायटी प्लॉट नं. 662/1, 662/2, 662/3, 2. DEDUCTION FOR		82.23		
3. BALANCE AREA OF PLOT (1-2)		755.57		
9. BUILT UP AREA WITH REFERENCE TO BASIC F.S.I. AS PER FRONT ROAD WIDTH (BRAND X BASIC F.S.I.) (2.0)		1510.74		
10. ADDITION OF F.S.I. ON PAYMENT OF PREMIUM		82.23		
11. IN-SITU F.S.I. TOR LOADING		82.23		
15. TOTAL ENTITLEMENT (a + b)		3376.305		
16. BALANCE BUILT UP AREA		5.92		
17. BALANCE ROAD AREA		164.48		
18. SCHEDULED OF DOORS & WINDOWS				
19. CERTIFICATE OF AREA				
20. DESCRIPTION OF PROPOSAL & PROPERTY				
21. FOR - SHREE GURU ASHWIN HO. CO. SOCIETY				
22. NAME ADDRESS & SIGN OF OWNER				
23. SHREE GURU ASHWIN HO. CO. SOCIETY				
24. SIGNATURE				
25. JOB NO. ORD NO. SCALE. DRN BY. CHK. BY. REV.				
26. NAME AND ADDRESS OF FIRM				
27. NORTH				
28. ARCHITECT'S SIGNATURE				