

WING C

Revised to -BP/Punawale/01/23, Dt- 10/01/23
STAMP OF APPROVAL

Sanctioned No. B.P/Punawale/30/2024
Subject to conditions mentioned in the
Office Order No. 28/03/2024
Pimpri
Date : 28/03/2024

ESTD. 11/10/82

For City Engineer
Building Permission Dept.
PCMC., Pimpri, Pune-411 004.

O. C. Signed by
City Engineer

Form of Statement 2(Sr.No.9(a))		
Proposed Building		
Bldg no.	Floor No.	Total Built-up area of floor as per outer const. line(SQ.M)
(1)	(2)	(3)
WING C	BASEMENT FLOOR	
	GROUND FLOOR	255.42
	1ST FLOOR	306.32
	2ND FLOOR	306.32
	3RD FLOOR	306.32
	4TH FLOOR	306.32
	5TH FLOOR	306.32
	TOTAL AREA=	1787.02

Form of Statement no: 3	
WING C (COMMERCIAL)GROUND FLOOR & 1ST FLOOR - CARPET AREA STATEMENT AS PER RERA	
SHOP NO.	CARPET AREA (SQ.M)
21,121	26.40
22,122	26.40
23,123	26.40
24,124	26.40
25,125	26.40
26,126	26.40
27,127	26.40
28,128	26.40

Form of Statement no: 3	
WING C (COMMERCIAL) 2ND TO 5TH FLOOR - CARPET AREA STATEMENT AS PER RERA	
SHOP NO.	CARPET AREA (SQ.M)
221,321,421,521	26.40
222,322,422,522	26.40
223,323,423,523	26.40
224,324,424,524	26.40
225,325,425,525	26.40
226,326,426,526	26.40
227,327,427,527	26.40
228,328,428,528	26.40

DESIGN ARCHITECT :-
CUBIX ARCHITECTS ASSOCIATES
OFFICE NO. 1 AND 2, ANANDRAOJI LIFT, BEHIND SHELUS HOTEL, NEAR MAGADIN CLINIC, LULLA ROAD, BEHIND, PUNE. E-MAIL :- cubixarchitects@gmail.com CONTACT NO :- 773086, 773083087

OWNER'S NAME :-
Mr. ABEDA.P. INAMDAR AND OTHER

OWNER SIGN :-

PROJECT :-
SURVEY NO. :- 13/1/1, 13 / 1 / 2, 13/2 PLOT NO. :- A
DESCRIPTION : REGULAR TRACK, VILLAGE -PUNAWALE,MULSHI, PUNE
INWARD NO. :-





ARCHITECT :- INTERIOR DESIGNER
Pat No. PAPA-5, D-5 Block, Vidhar, Near, Next to St. Andrews School, MIDC, Chharnav, Pune 411 008
archp2008@gmail.com
982 350 4590 | 902 870 2749

ARCHITECT SIGN :-
MR. AMOL BUGADE

SHEET NO :- 06 /26
DRAWN BY :- POOJA
KEY NO :-

DATE :-
03 MAR 2024

SCALE :- 1:100

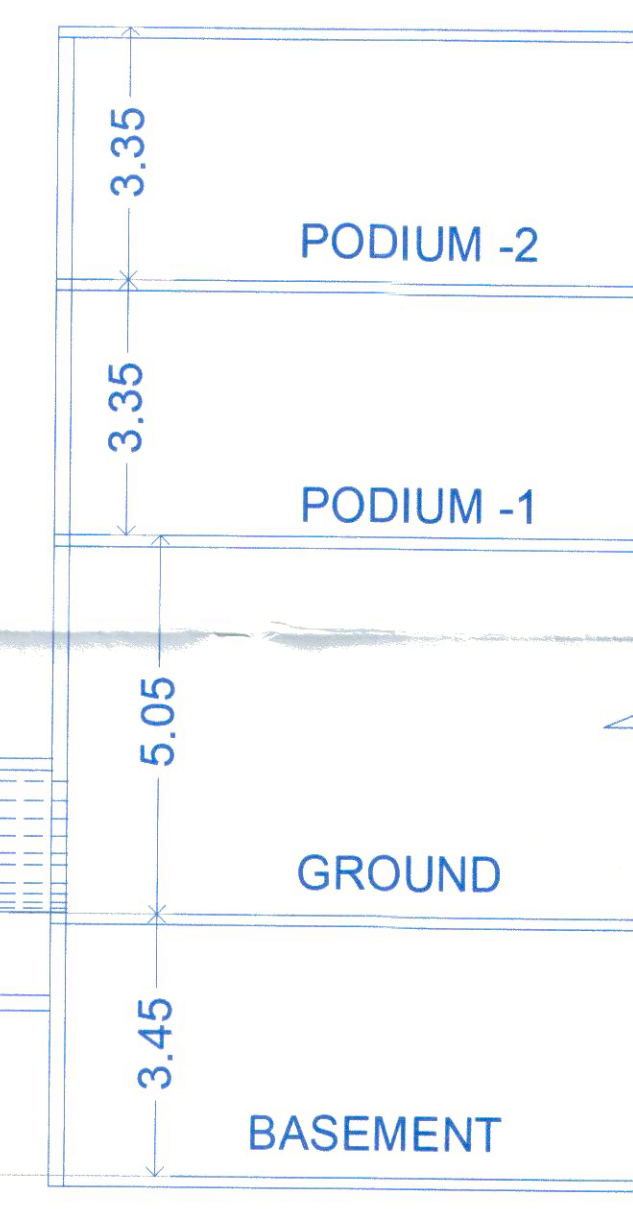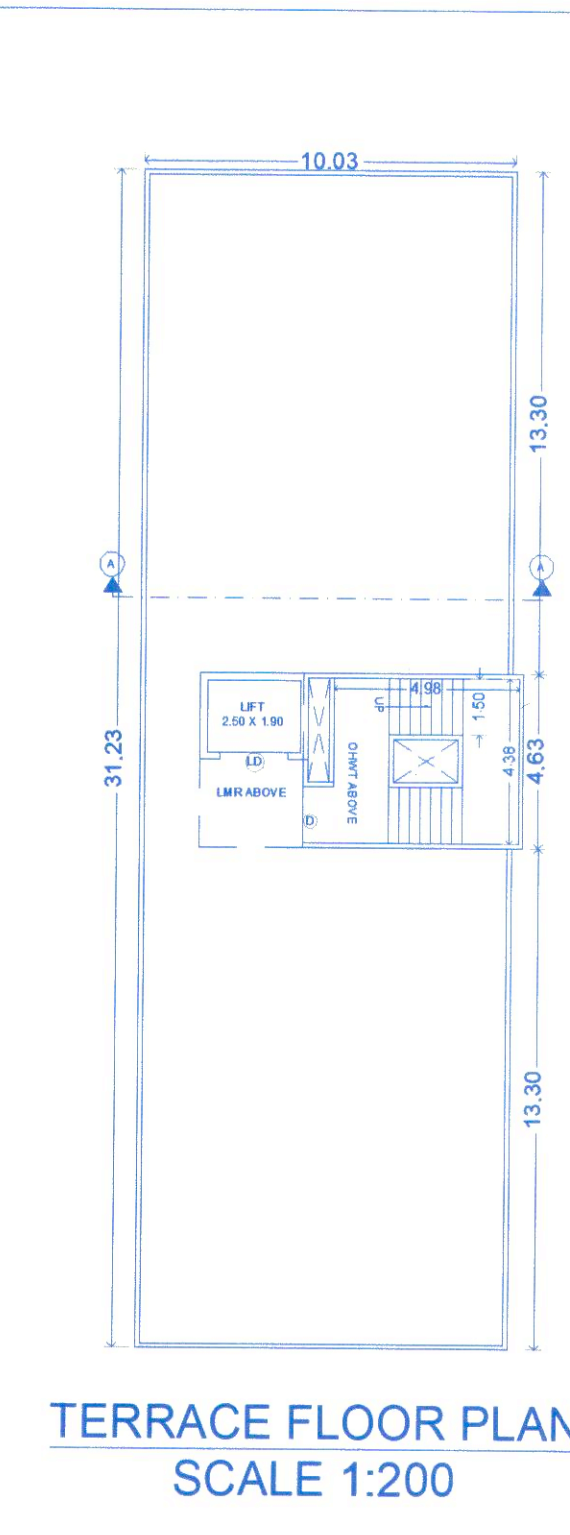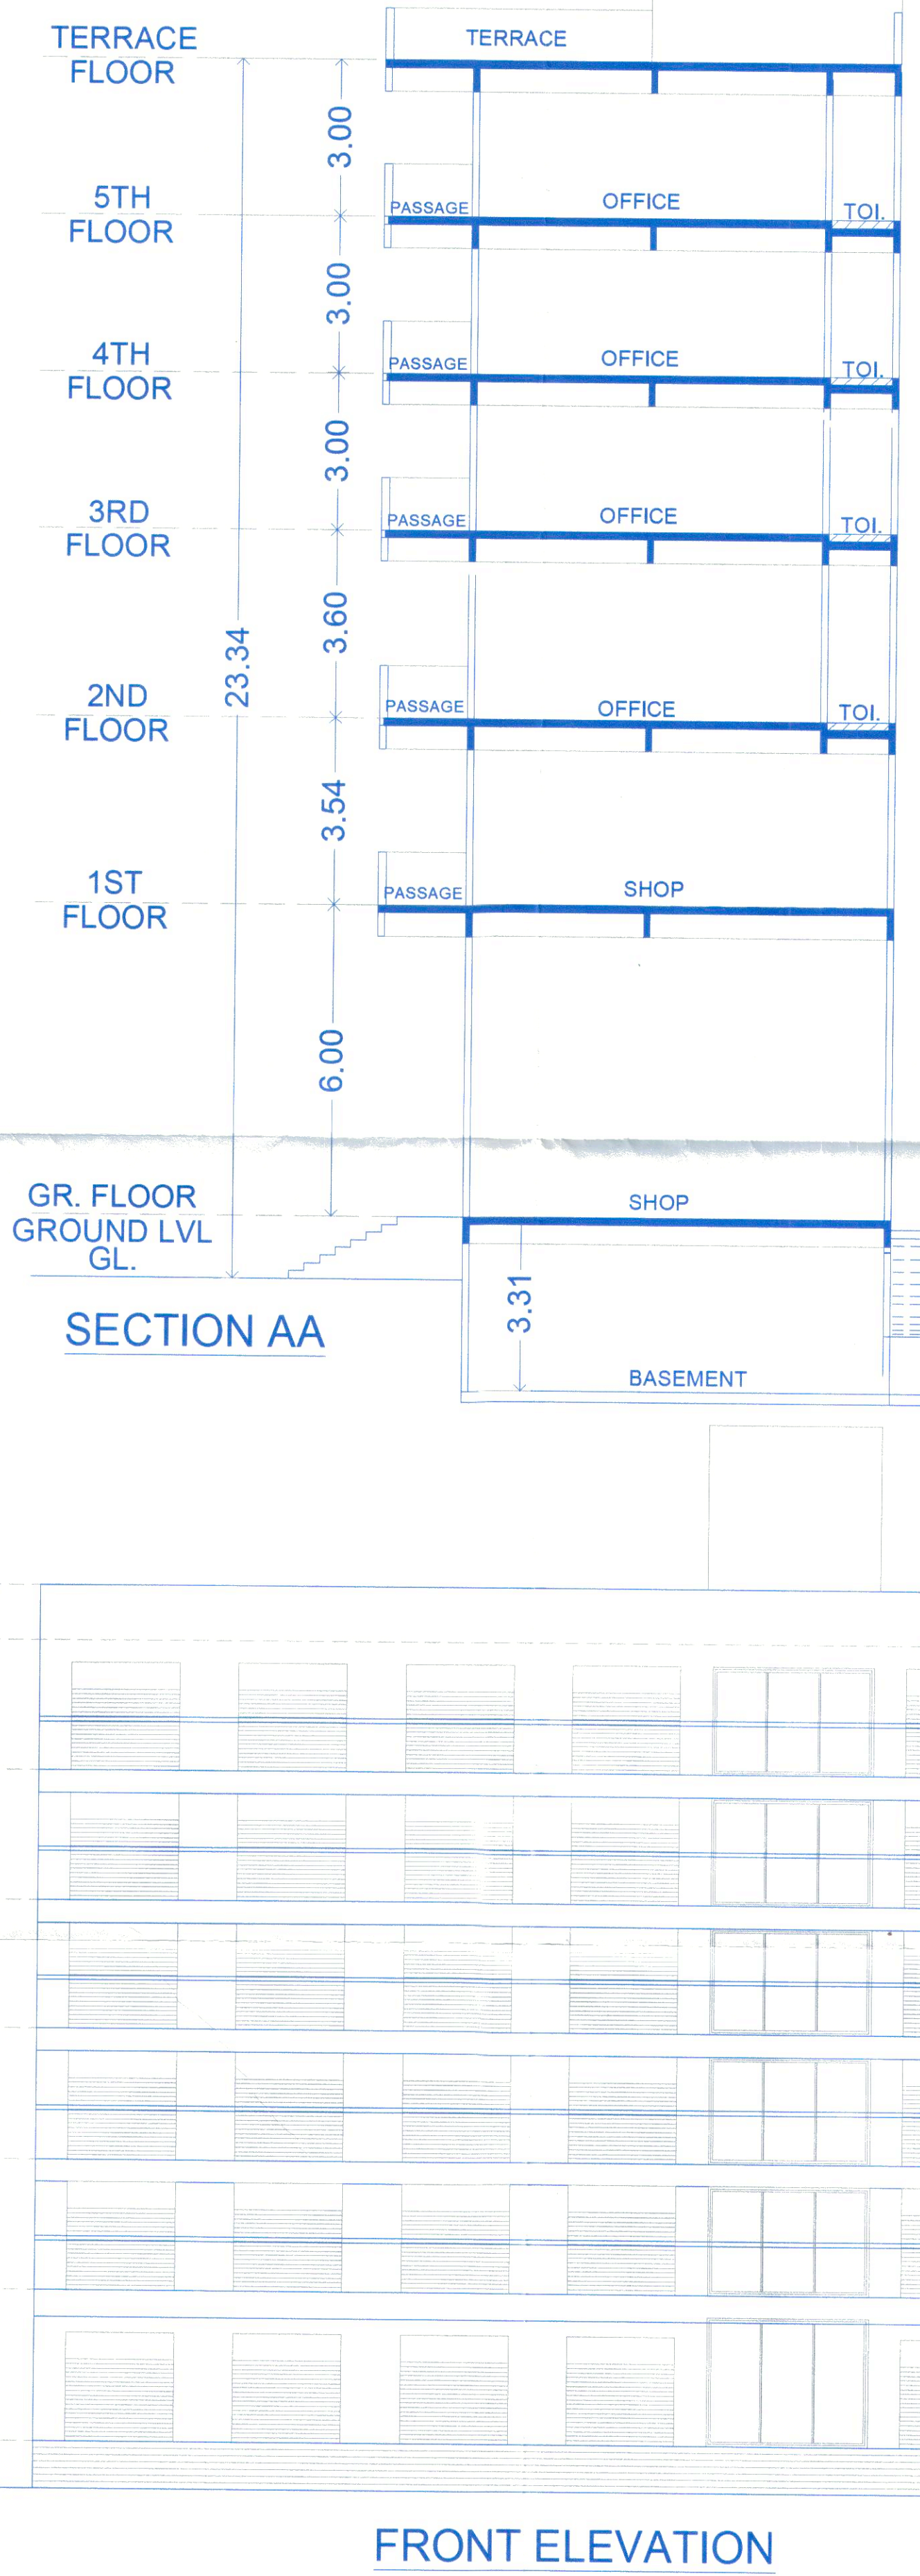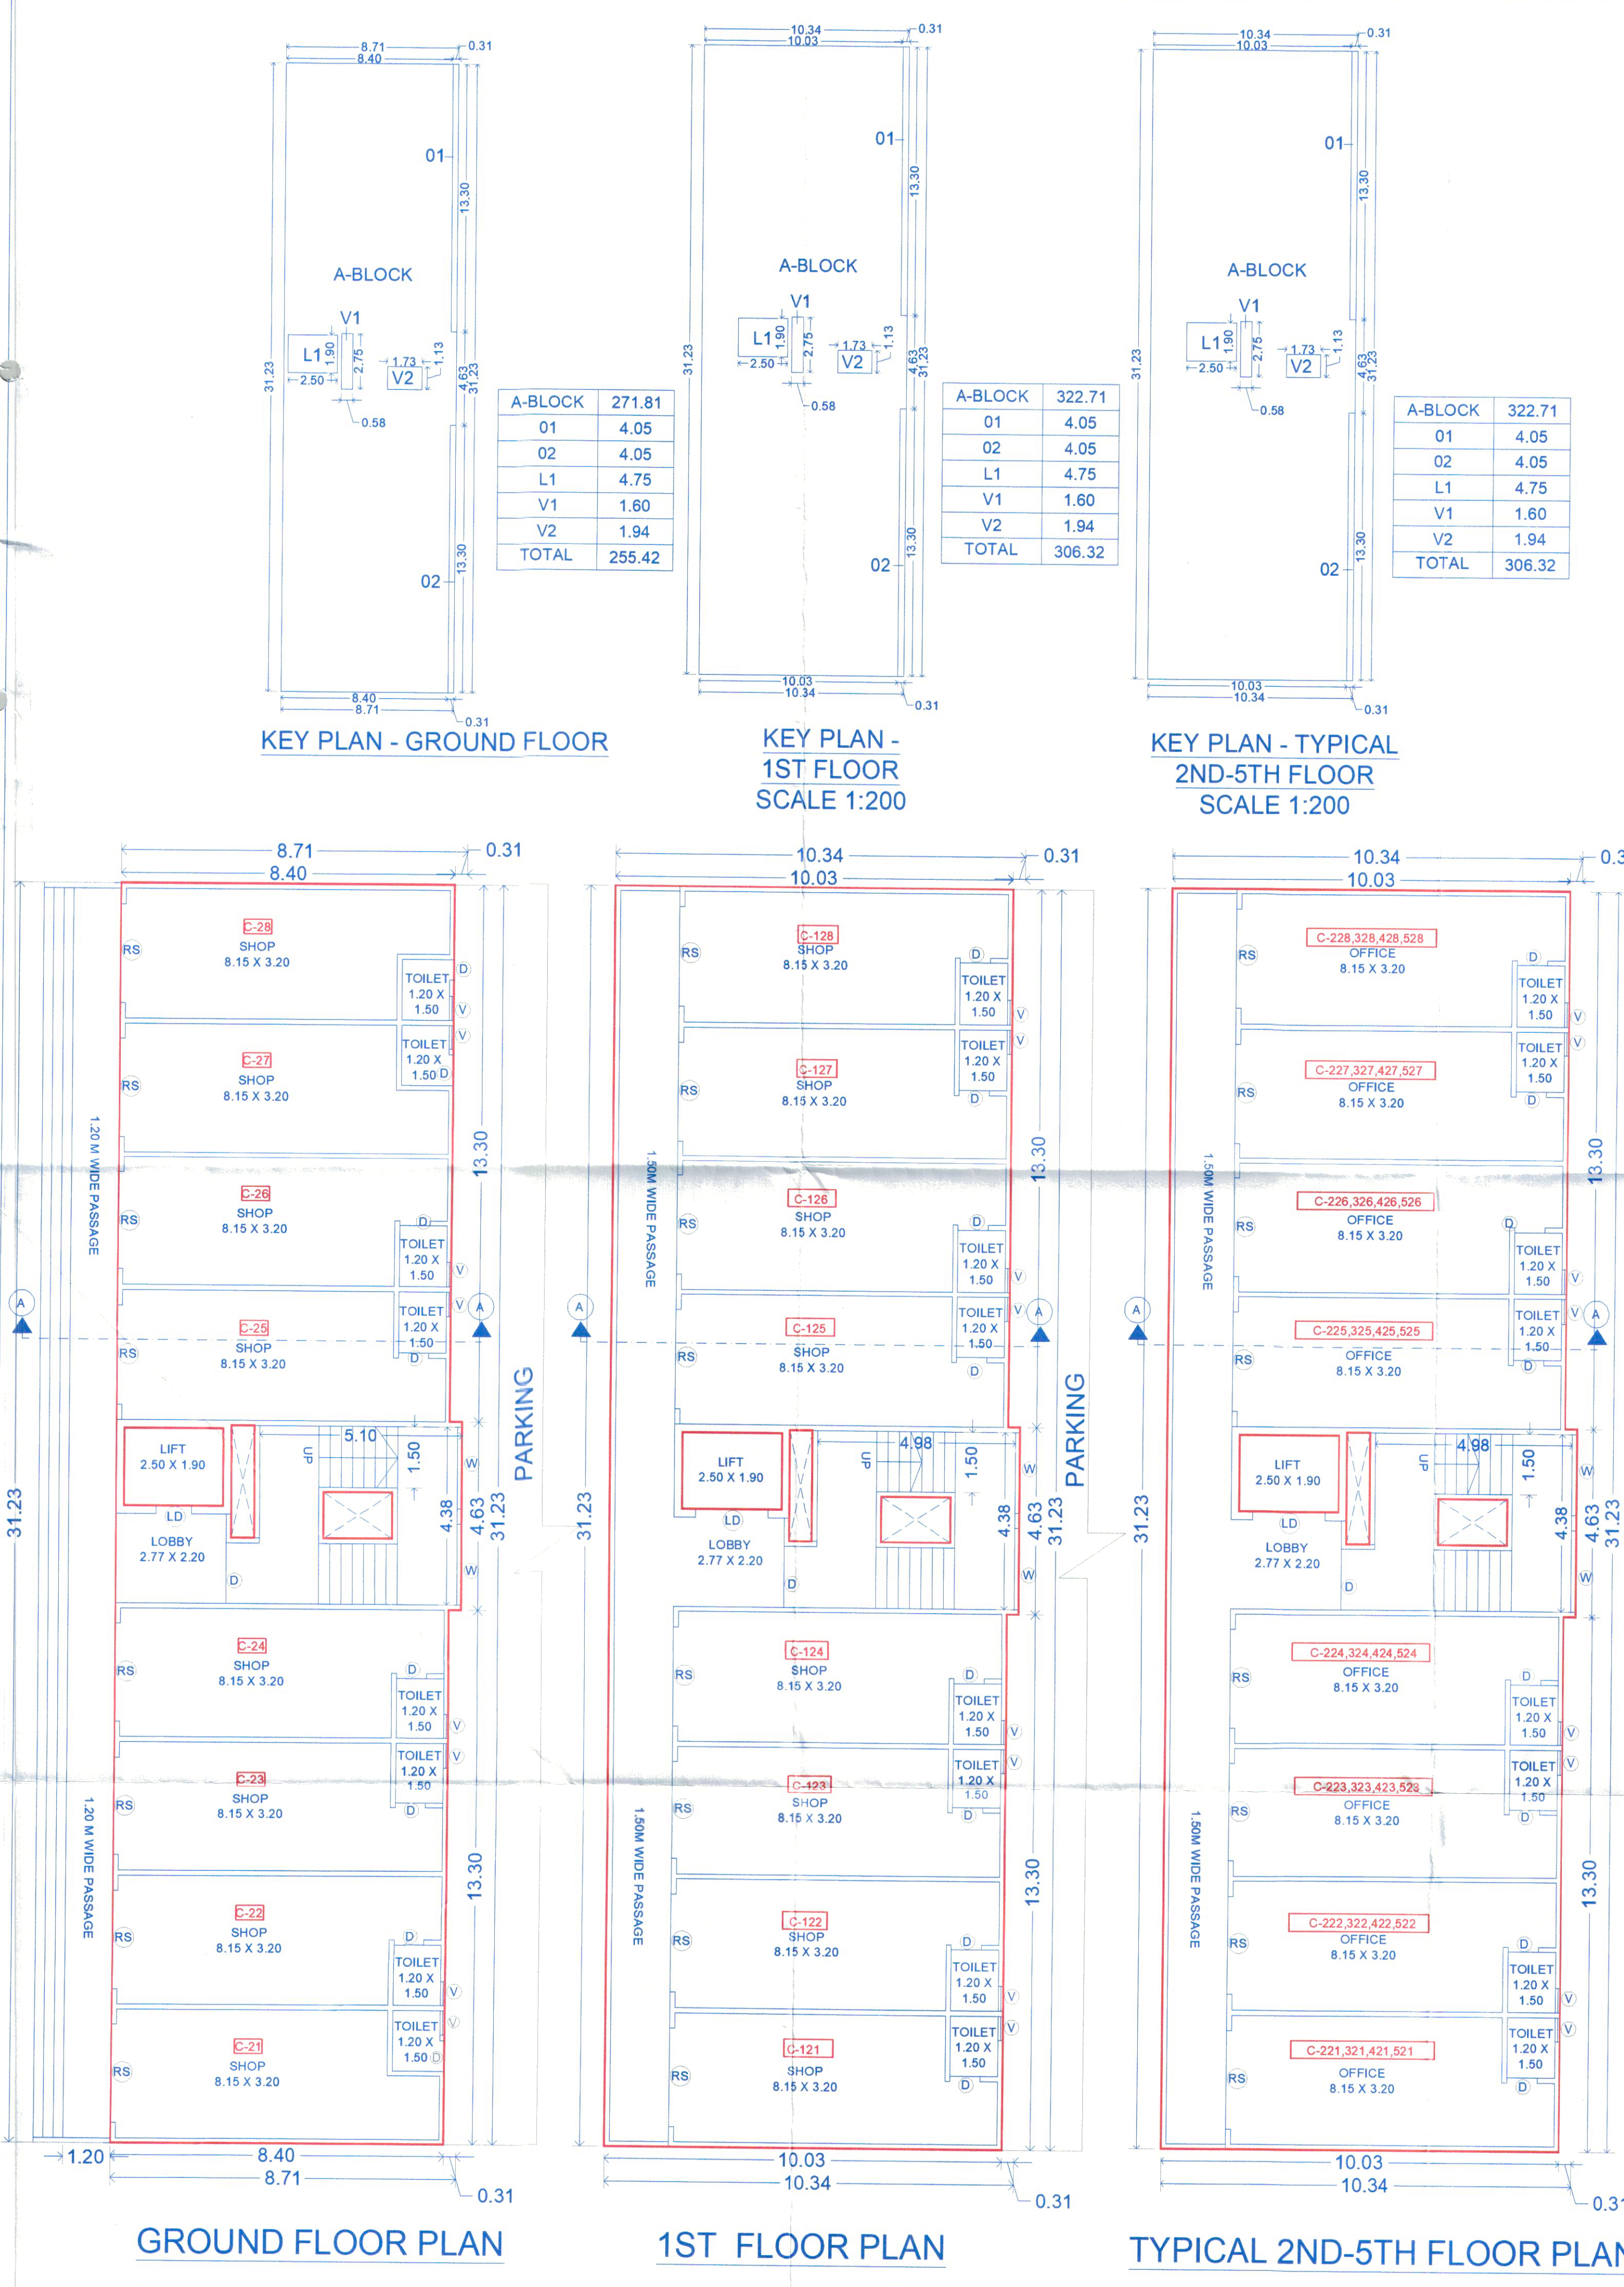

TERRACE FLOOR
5TH FLOOR
4TH FLOOR
3RD FLOOR
2ND FLOOR
1ST FLOOR
GR. FLOOR
GL.