
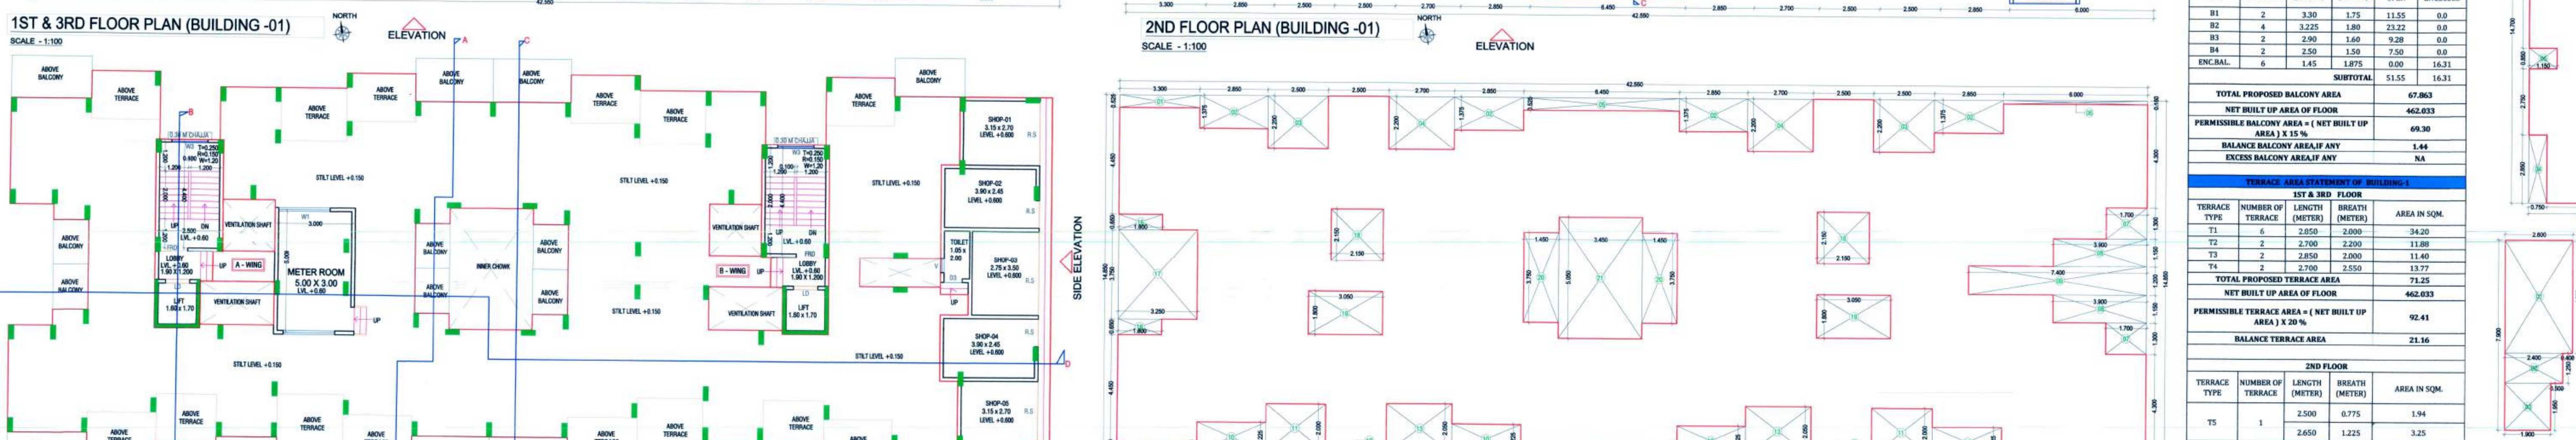
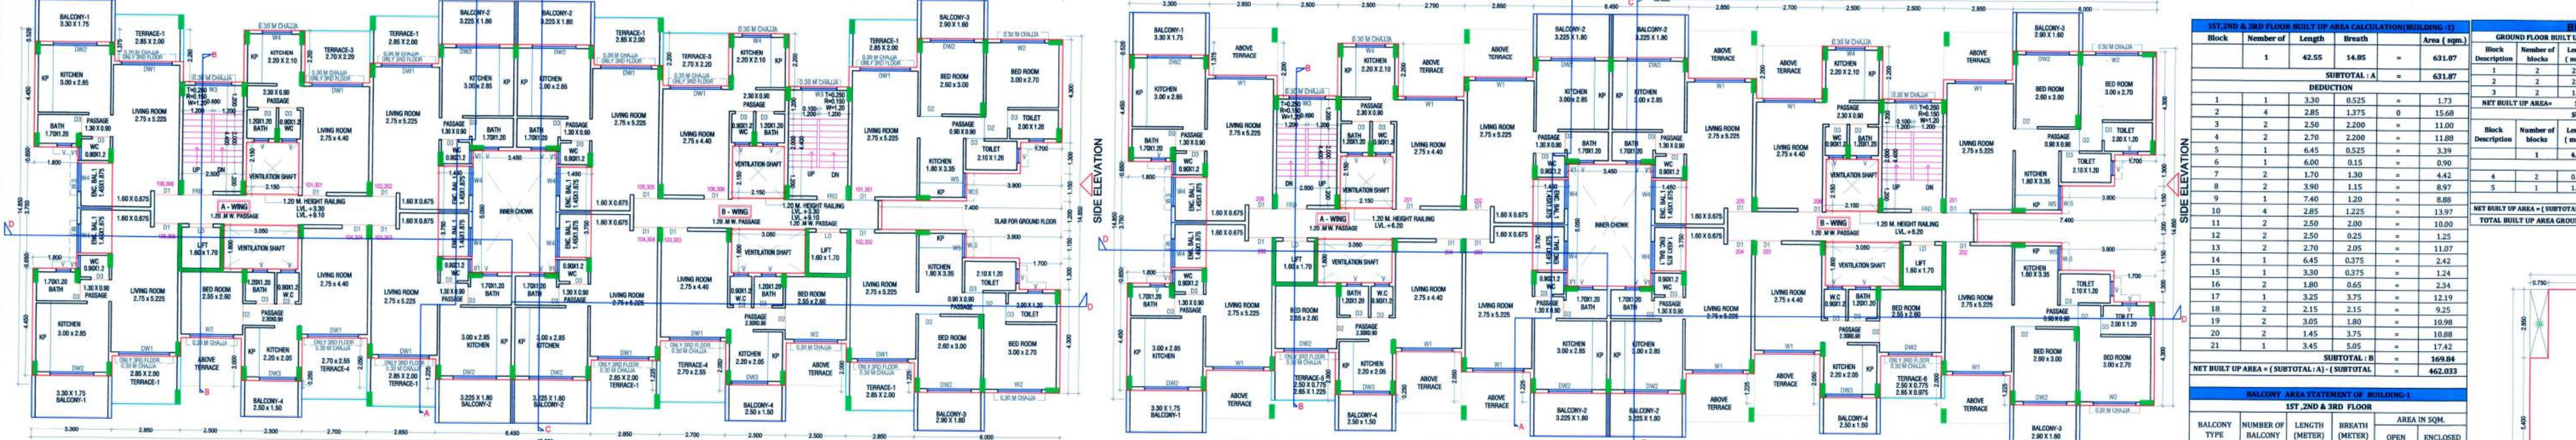


DEVELOPMENT PERMISSION GRANTED
Subject to the conditions mentioned
in this office's letter No. CIO/CAN/AV/2018/133
Dated 04 JUL 2018
Associate Planner (NANA)

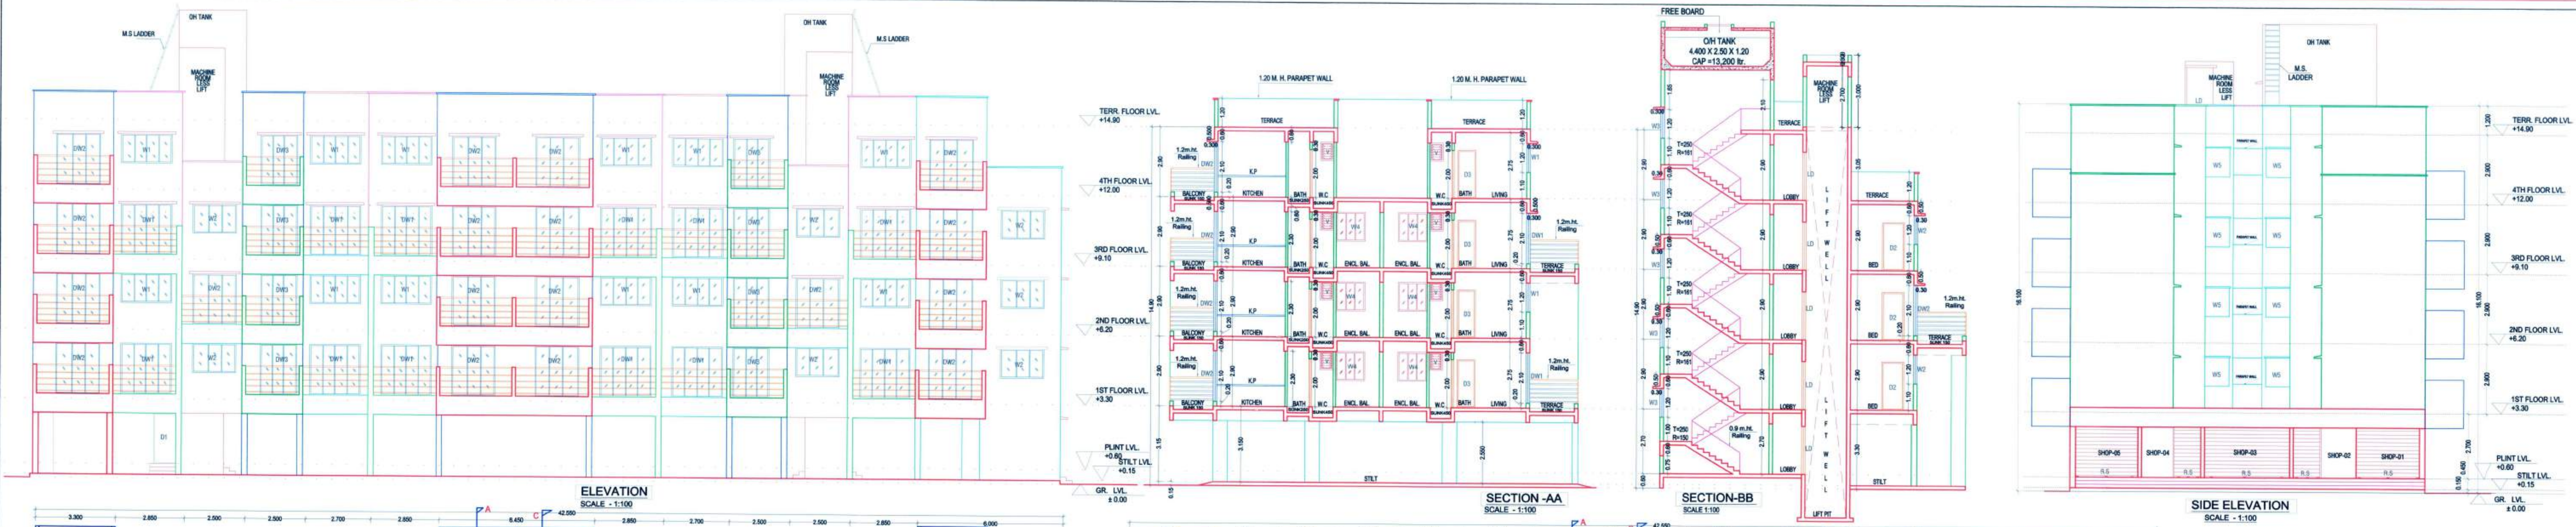


Block	Number	Length	Breadth	Area (sqm)
1	1	3.30	0.525	1.73
3	2	2.50	2.200	11.00
5	1	6.45	0.525	3.39
6	1	6.00	0.15	0.90
7	2	1.70	1.30	4.42
8	2	3.90	1.15	8.97
9	1	7.40	1.20	8.88
10	4	2.85	1.225	13.97
11	2	2.50	2.00	10.00
12	2	2.50	0.25	1.25
13	2	2.70	2.05	11.07
14	1	6.45	0.375	2.42
15	1	3.30	0.375	1.24
16	2	1.80	0.65	2.34
17	1	3.25	3.75	12.19
18	2	2.15	2.15	9.25
20	2	1.45	3.75	10.88
21	1	3.45	5.05	17.42
NET BUILT UP AREA = (SUBTOTAL A) + (SUBTOTAL B)				462.03

