
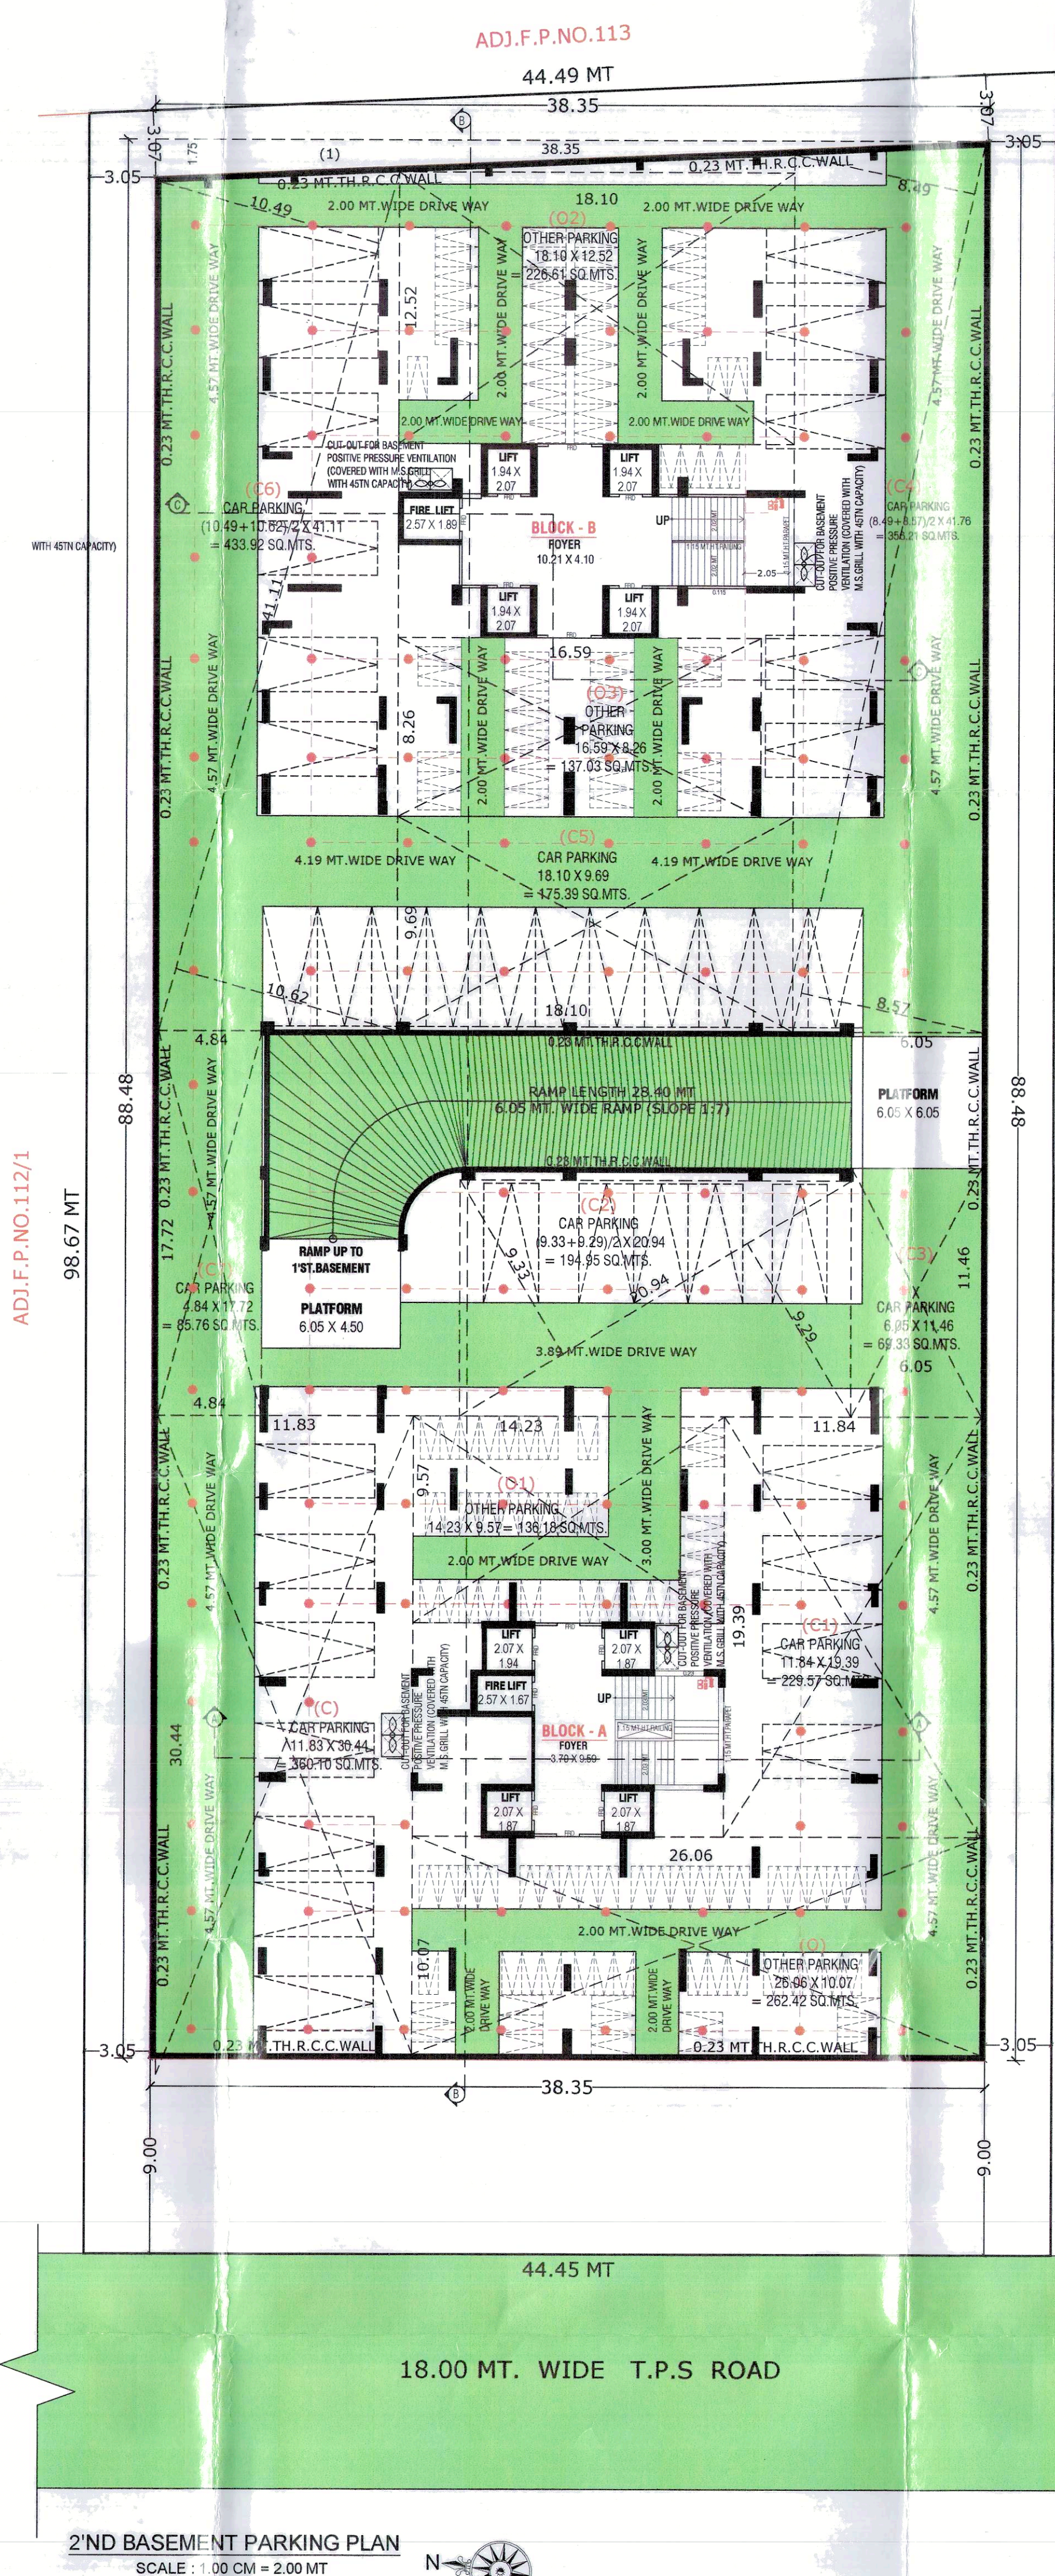
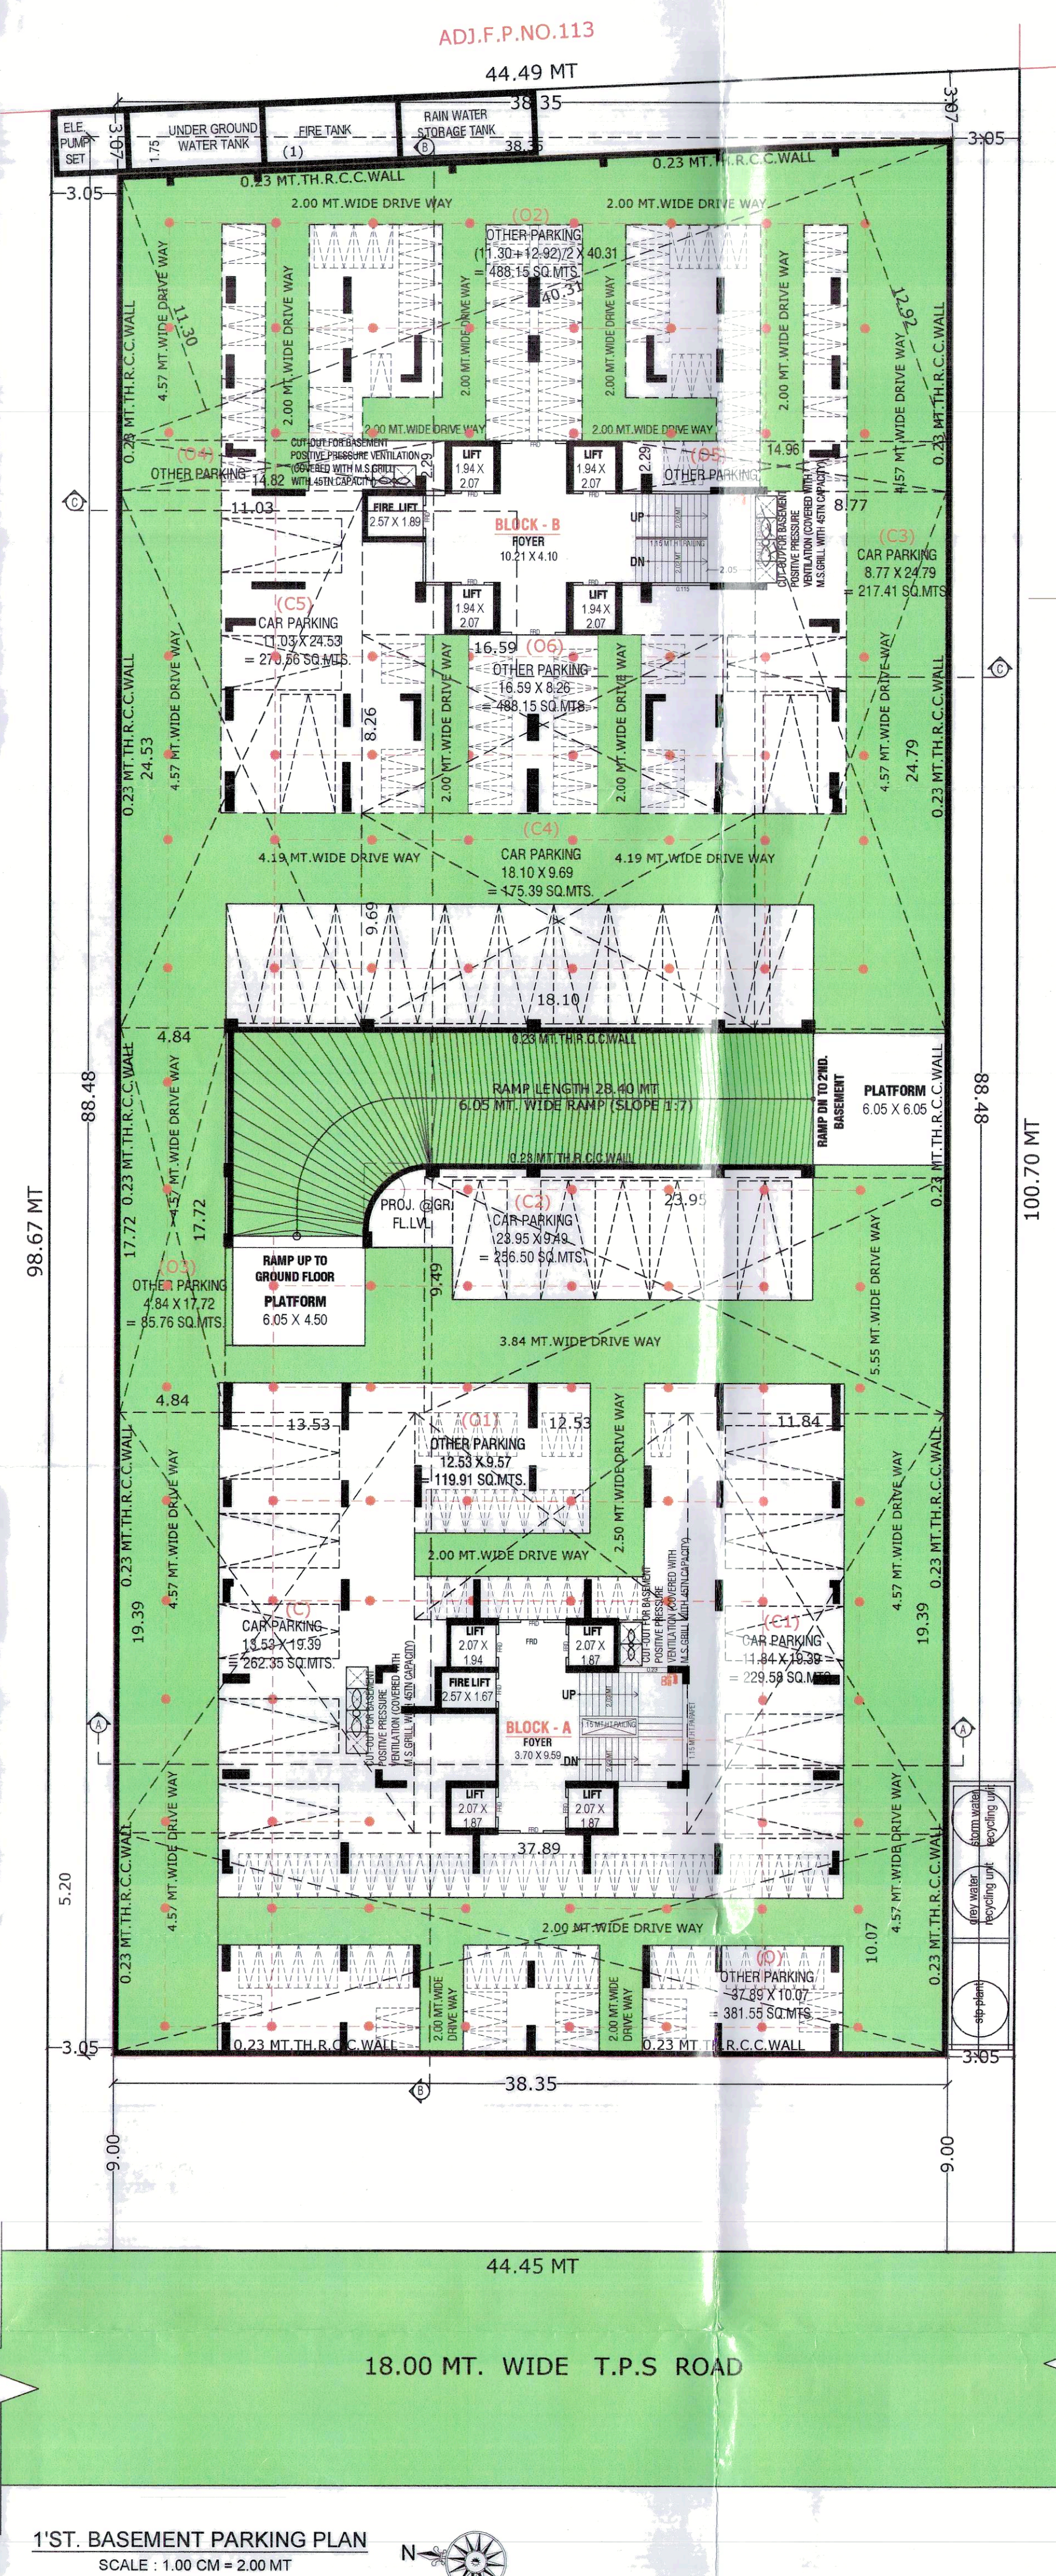


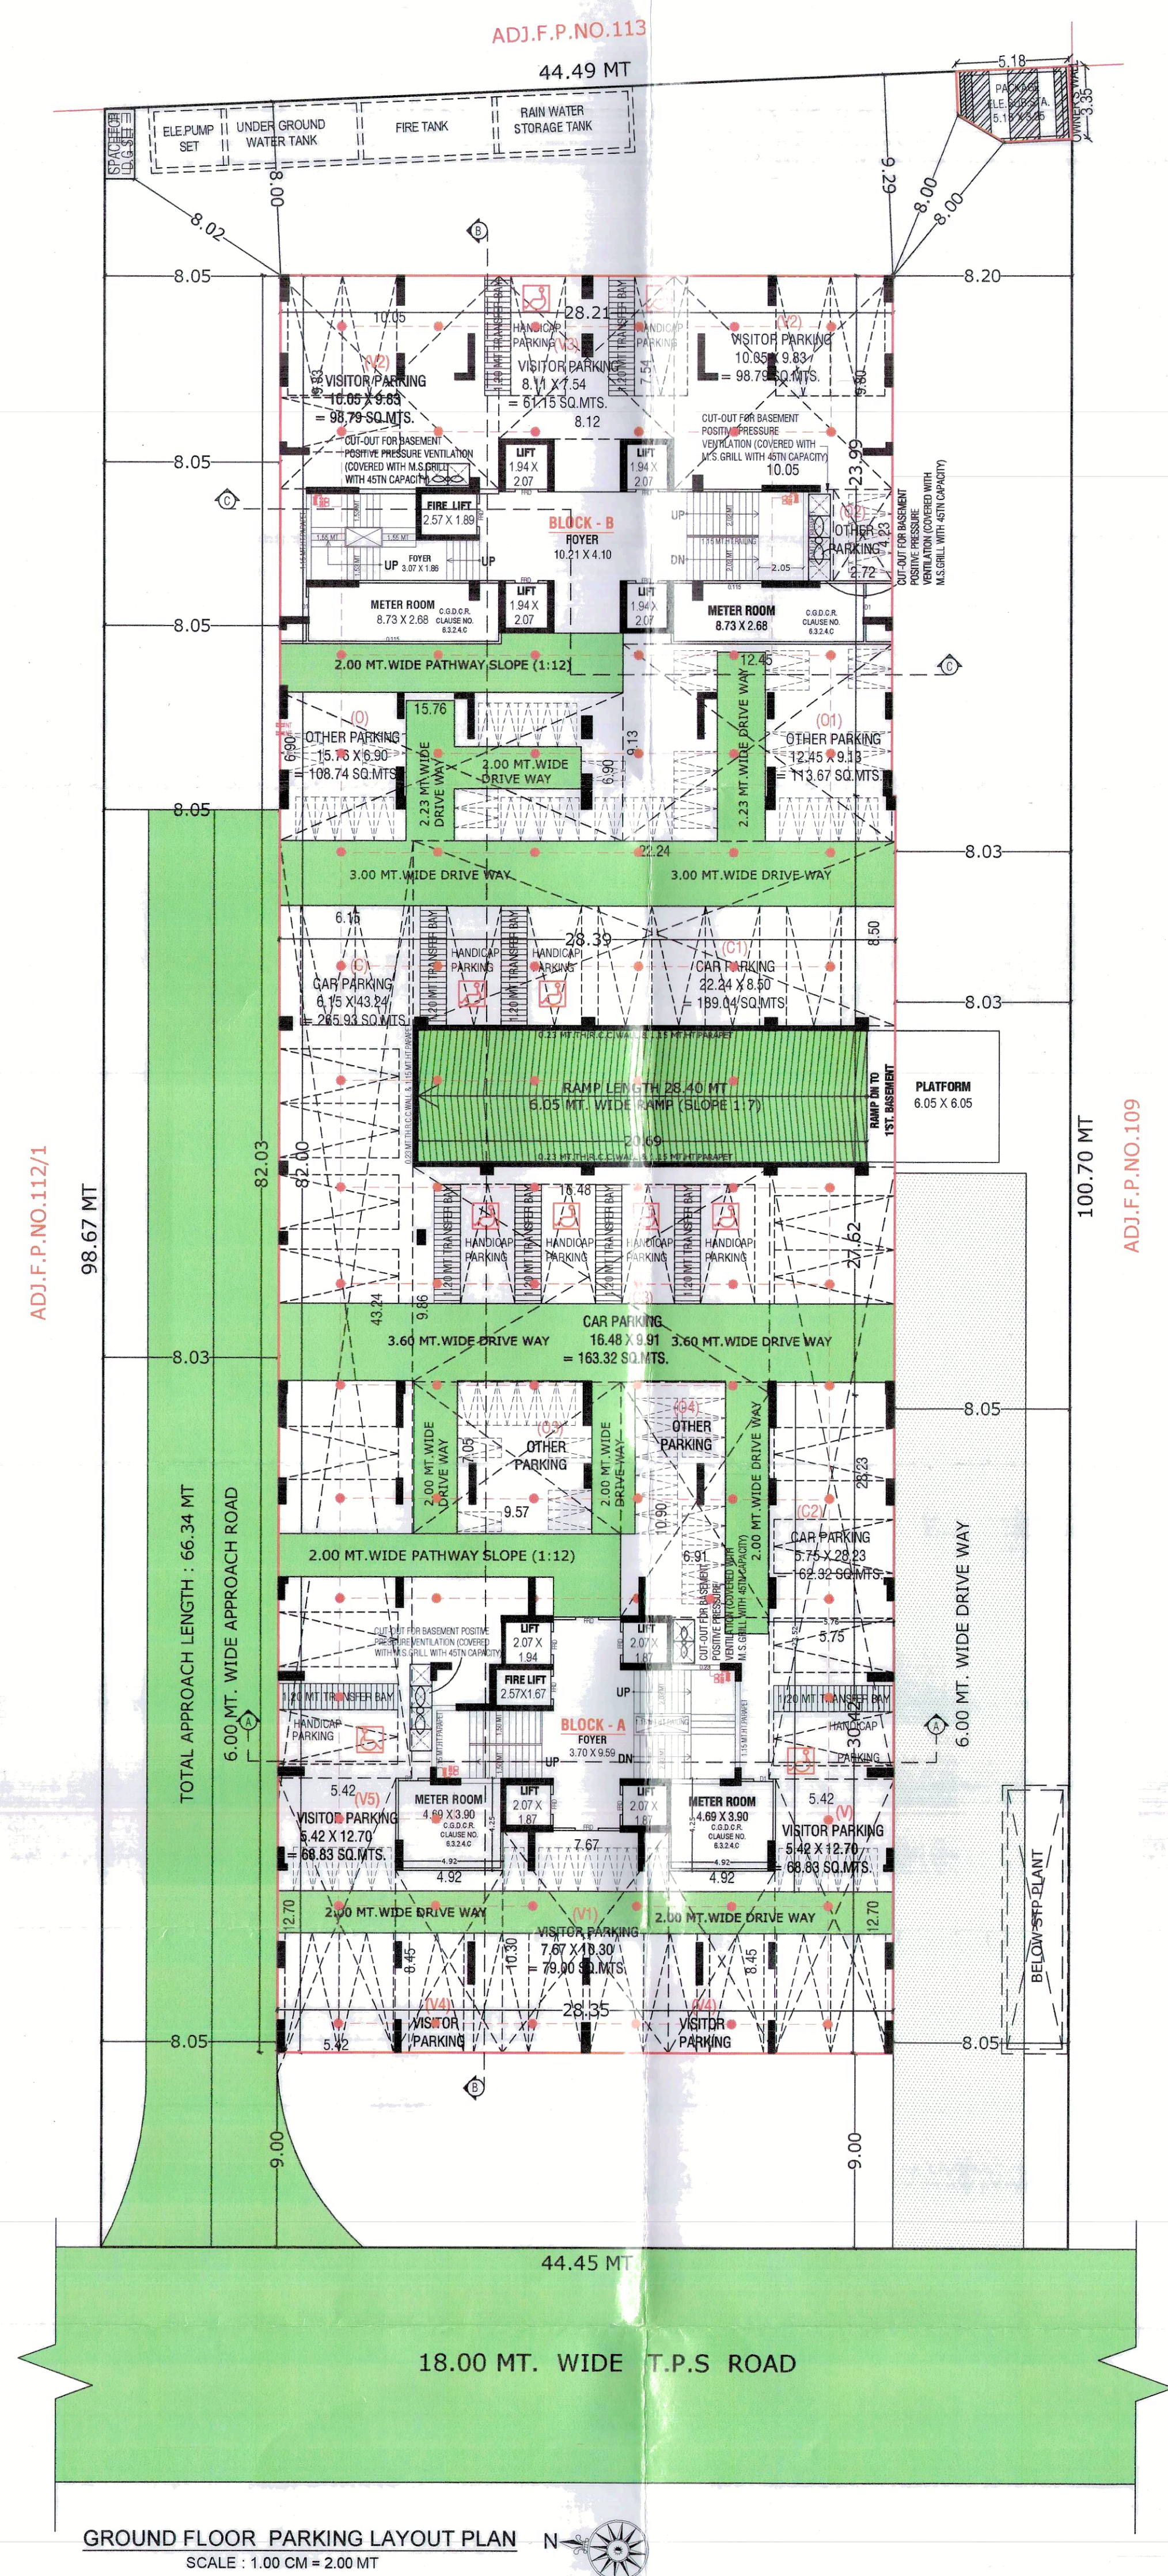

	P.A.CALON: 1ST & 2ND BASEMENT 39.35 X 88.49 X 1 = 3393.21 SQ MTS LESS: (1) (39.35 X 1.75) / 2 = 33.55 SQ MTS NET B.A. 1ST & 2ND = 3359.66 SQ MTS	PARKING LAY OUT PLAN LAYOUT PLAN SHOWING PROPOSED RESIDENTIAL BUILDING ON F.P. NO. 112/2, [O.P. NO.: 112, R.SUR. NO.: 147/2] OF PRELIMINARY T-1 P. NO.: 64 (TRAGAD), AT MOJE: TRAGAD, TA: GHATLODIYA, DIST: AHMEDABAD SCALE : 1.00 CM = 2.00 MT. USE : RESIDENCE (DW-3)	SHEET NO :- 2 / 09 ZONE :- RESIDENCE - I(R1)
---	---	--	--

PARKING AREA TABLE		TOTAL UTILIZED F5.1 AREA = 25670.84 SQ. MT.		TOTAL	
REQ PARKING AREA @ 20 % = 5134.17 SQ. MT.		TOTAL		TOTAL	
RES:		RESIDENCE (BLK-A+B)			
VEHICAL	REQ. AREA	1ST BASEMENT	2'ND BASEMENT	REQ	TOTAL
CAR PARKING AREA	2567.09 (50%)	(I) 6.15 X 43.24 = 265.9	(C) 11.83 X 30.34 = 360.10	4008.41	
	(II) 22.24 X 8.50 = 189.04	(I) 11.84 X 19.39 = 229.58	(I) 11.84 X 19.39 = 229.57	229.57	
	(C) 25.78 X 28.29 = 728.32	(I) 23.95 X 14.40 = 227.28	(C) (3.38 + 2.39) X 24.40 = 104.55	104.55	
	(I) 18.92 X 28.29 = 535.32	(I) 6.77 X 24.78 = 271.41	(C) 6.20 X 31.47 = 69.83	69.83	
	TOTAL	(I) 18.16 X 6.09 = 173.59	(I) (8.48 + 5.37) X 24.76 = 266.21	173.59	
		(C) 11.09 X 12.64 = 68.58	(C) 11.09 X 12.64 = 68.58	173.59	
		TOTAL = 182.57			
		TOTAL = 1825.37			
		NOS. OF CAR = 399 CAR			
		NOS. OF CAR = 78 IN CELLAR			
		NOS. OF CAR = 78 IN CELLAR			
		TOTAL = 1805.33			
OTHER PARKING AREA	2053.87 (40%)	(I) 16.78 X 9.06 = 152.14	(I) 37.88 X 10.07 = 381.55	2053.87	
	(I) 12.40 X 13.01 = 131.67	(I) 12.53 X 15.27 = 119.91	(I) 26.53 X 19.07 = 255.42	2419.55	
	(C) 22.72 X 42.69 = 115.11	(I) 17.30 + 12.52 X 24.01 = 485.15	(I) 26.53 X 19.07 = 255.42	2419.55	
	(C) 66.57 X 70.01 = 466.47	(I) 14.82 X 22.29 = 33.04	(I) 18.10 X 13.32 = 239.61	239.61	
	(I) 16.42 X 12.10 = 198.64	(I) 14.98 X 22.29 = 242.36	(I) 18.10 X 13.32 = 239.61	239.61	
	(C) 06.91 X 10.90 = 75.32	(I) 16.59 X 22.29 = 137.03	TOTAL = 762.24		
	TOTAL = 332.71	TOTAL = 1295.60			
VISITORS PARKING	513.41 (10%)	(I) 5.42 X 12.70 = 68.83			
	(I) 7.67 X 10.30 = 79.00				
	(I) 10.05 X 9.83 X 2 = 197.58				
	(I) 8.11 X 7.54 = 61.15				
	(I) 4.92 X 4.61 X 2 = 45.15				
	TOTAL = 513.41				
		TOTAL = 558.54			
TOTAL	5134.17	1718.86 SQ.MTS	2661.17 SQ.MTS	2667.47 SQ.MTS	7046.50

ALL LIFT 6 PERSON CAPACITY & FIRE LIFT 8 PERSON CAPACITY

COLOUR NOTE :

	PROP. WORK		COMMON PLOT		COM.BIN.
	PROP. DRAINAGE		ROAD		TREE
	F.P. BOUNDARY		SPRINKLER		P.W.

RIDDHISH BUILDCON
Sanjay K. Puri.
Partner


HITESHKUMAR D. SOLANKI
 LIC NO.:001SR06092711518
 NAVOVAS NESHDA GOPAL,
 BANASKANTHA, VAV-385575

--	--	--	--

RIDDHI SIDDHI INFRA
 PARTNER AMIT P. CHOKSHI
 501, SHIV LIK HIGH STREET,
 VASTRAPUR, AHMEDABAD-15.
 LIC. NO.: 011DV18042810444

HITESHKUMAR D. SOLANKI
 LIC NO.: 001CW02092710819
 NAVOVS NESHDA GOPAL,

DEVELOPER	C.O.W.

JAY ARVIND SOLANKI

AMC/ENG/LIC. NO.: 00187815122510102 (HIGH PRESS) L-2, KRANTI APPARAT, KENT, NAVA VADGA, AHMEDNAGAR.	STR. ENGINEER
--	----------------------

Handwritten text on the left page: "Handwritten text on the left page, mostly illegible due to fading and bleed-through from the reverse side. Some words like 'Handwritten' and 'text' are visible." Handwritten text on the right page: "Handwritten text on the right page, mostly illegible due to fading and bleed-through from the reverse side. Some words like 'Handwritten' and 'text' are visible." Handwritten text on the left page: "Handwritten text on the left page, mostly illegible due to fading and bleed-through from the reverse side. Some words like 'Handwritten' and 'text' are visible." Handwritten text on the right page: "Handwritten text on the right page, mostly illegible due to fading and bleed-through from the reverse side. Some words like 'Handwritten' and 'text' are visible."

[illegible]

Case No.: BHNTS/NWZ/201022/CODCRY/A659/R0M1
 Place Approved as per terms and condition mentioned in
 the Commencement Certificate is
 Raja Chithi Number : 07861/201022/A659/R0M1

T.D. Sub Inspector (B.P.S.P.)
 T.D. Inspector (B.P.S.P.)
 Asst. T.D.O. (B.P.S.P.)

[illegible]