


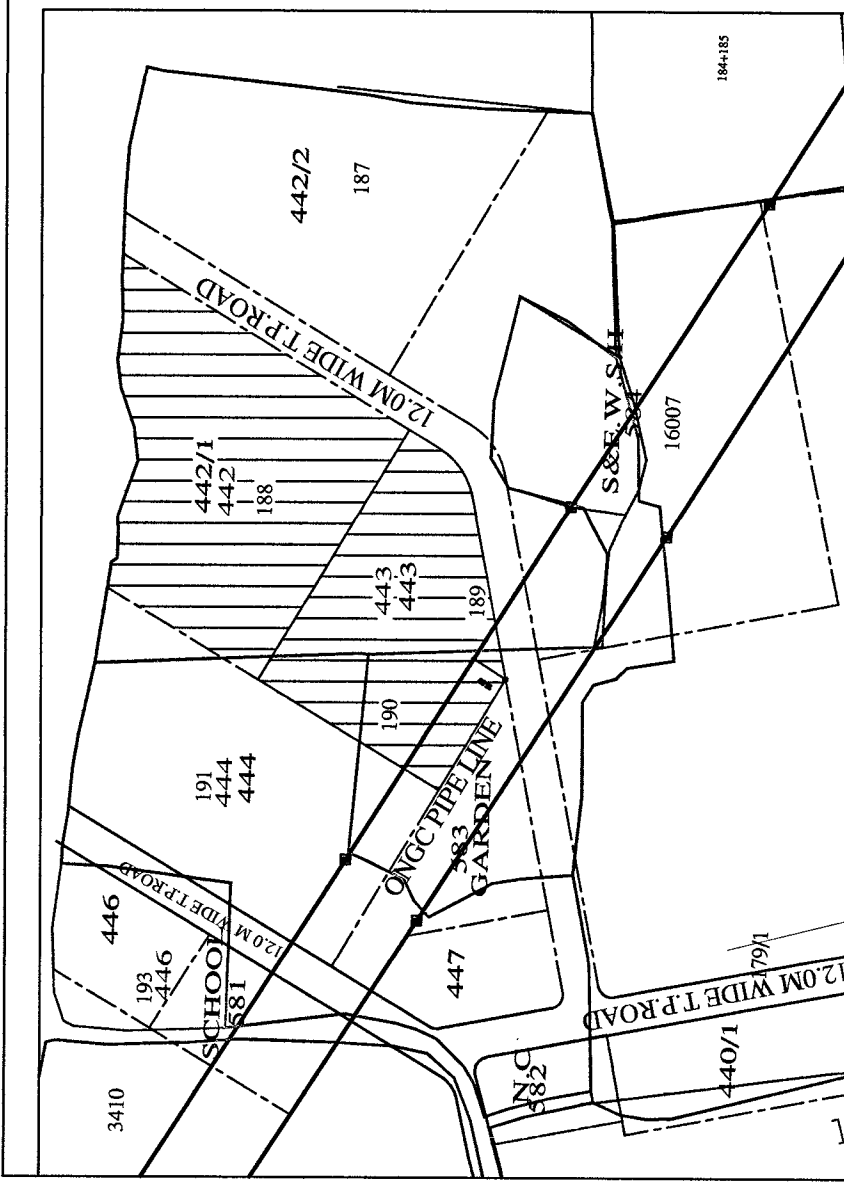

PERCOLATING WELL CALC. :-

TOTAL PLOT AREA = 13545.00 SQ.MT.

REQUIRED 1500.00 TO 4000.00 SQ.MT. = 1 P.W.

PROVIDED = 4 P.W.

PROVIDED = 4 P.W.

DUST BIN :-

RESI. TOTAL TENA = 100 TENA.

REQD= 1 TENA = 10 LITER CAP.

1000/80 = 12.50 NOS. SAY= 13 NOS.

PROVIDED = 13 NOS. 80 LITER

TREE PLANTATION :-

REQUIRED = 200 SQ.MT. = 5 TREE

PLOT AREA = 13545.00 SQ.MT.

13545.00 / 200 X 5 = 338.63 SAY = 339 TREE

COMMON PLOT AREA CALCULATION

(14.33 + 10.71)/2 X 58.46 = 910.33 SQ.MT.


(1.72 + 0.71)/2 X 21.60 = 135.46 SQ.MT.

25.29 X 12.85 X 1/2 = 162.49 SQ.MT.

(1.52 + 0.65)/2 X 51.62 = 132.33 SQ.MT.

22.22 X 1.39 X 1/2 = 15.44 SQ.MT.

TOTAL C.P. = 1356.27 SQ.MT.

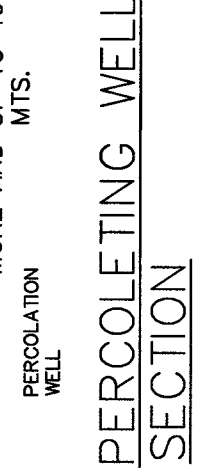

PERCOLATING WELL SECTION



DRAINAGE AS PER IS:2470 :-

SR. NO.	NO. OF UNITS	NO. OF USERS	NO. OF SW. / S.T.	SOCK. WELL	REQD. PROV.
1	01 TO 10	50	1	3.00Mx1.4.25M DEPTH	4.00X1.30X1.30
2	11 TO 20	50	1	3.00Mx1.4.25M DEPTH	4.00X1.30X1.30
3	21 TO 30	50	1	3.00Mx1.4.25M DEPTH	4.00X1.30X1.30
4	31 TO 40	50	1	3.00Mx1.4.25M DEPTH	4.00X1.30X1.30
5	41 TO 50	50	1	3.00Mx1.4.25M DEPTH	4.00X1.30X1.30
6	51 TO 60	50	1	3.00Mx1.4.25M DEPTH	4.00X1.30X1.30
7	61 TO 70	50	1	3.00Mx1.4.25M DEPTH	4.00X1.30X1.30
8	71 TO 80	50	1	3.00Mx1.4.25M DEPTH	4.00X1.30X1.30
9	81 TO 90	50	1	3.00Mx1.4.25M DEPTH	4.00X1.30X1.30
10	91 TO 100	50	1	3.00Mx1.4.25M DEPTH	4.00X1.30X1.30
11	TOTAL	500	11		





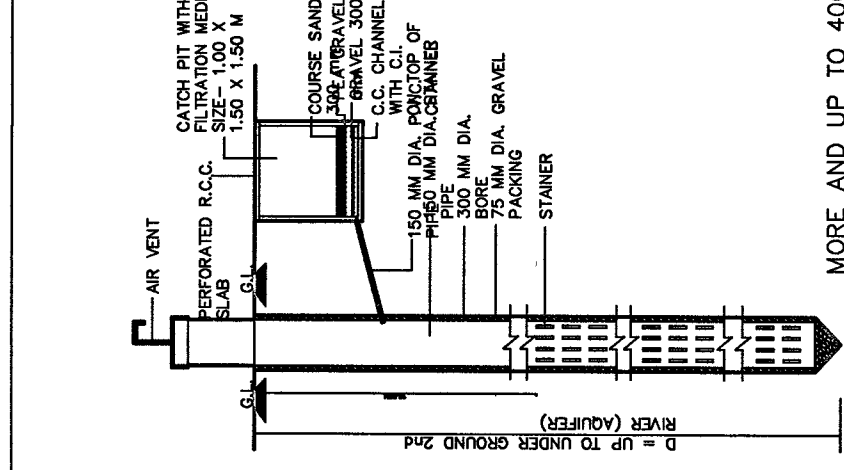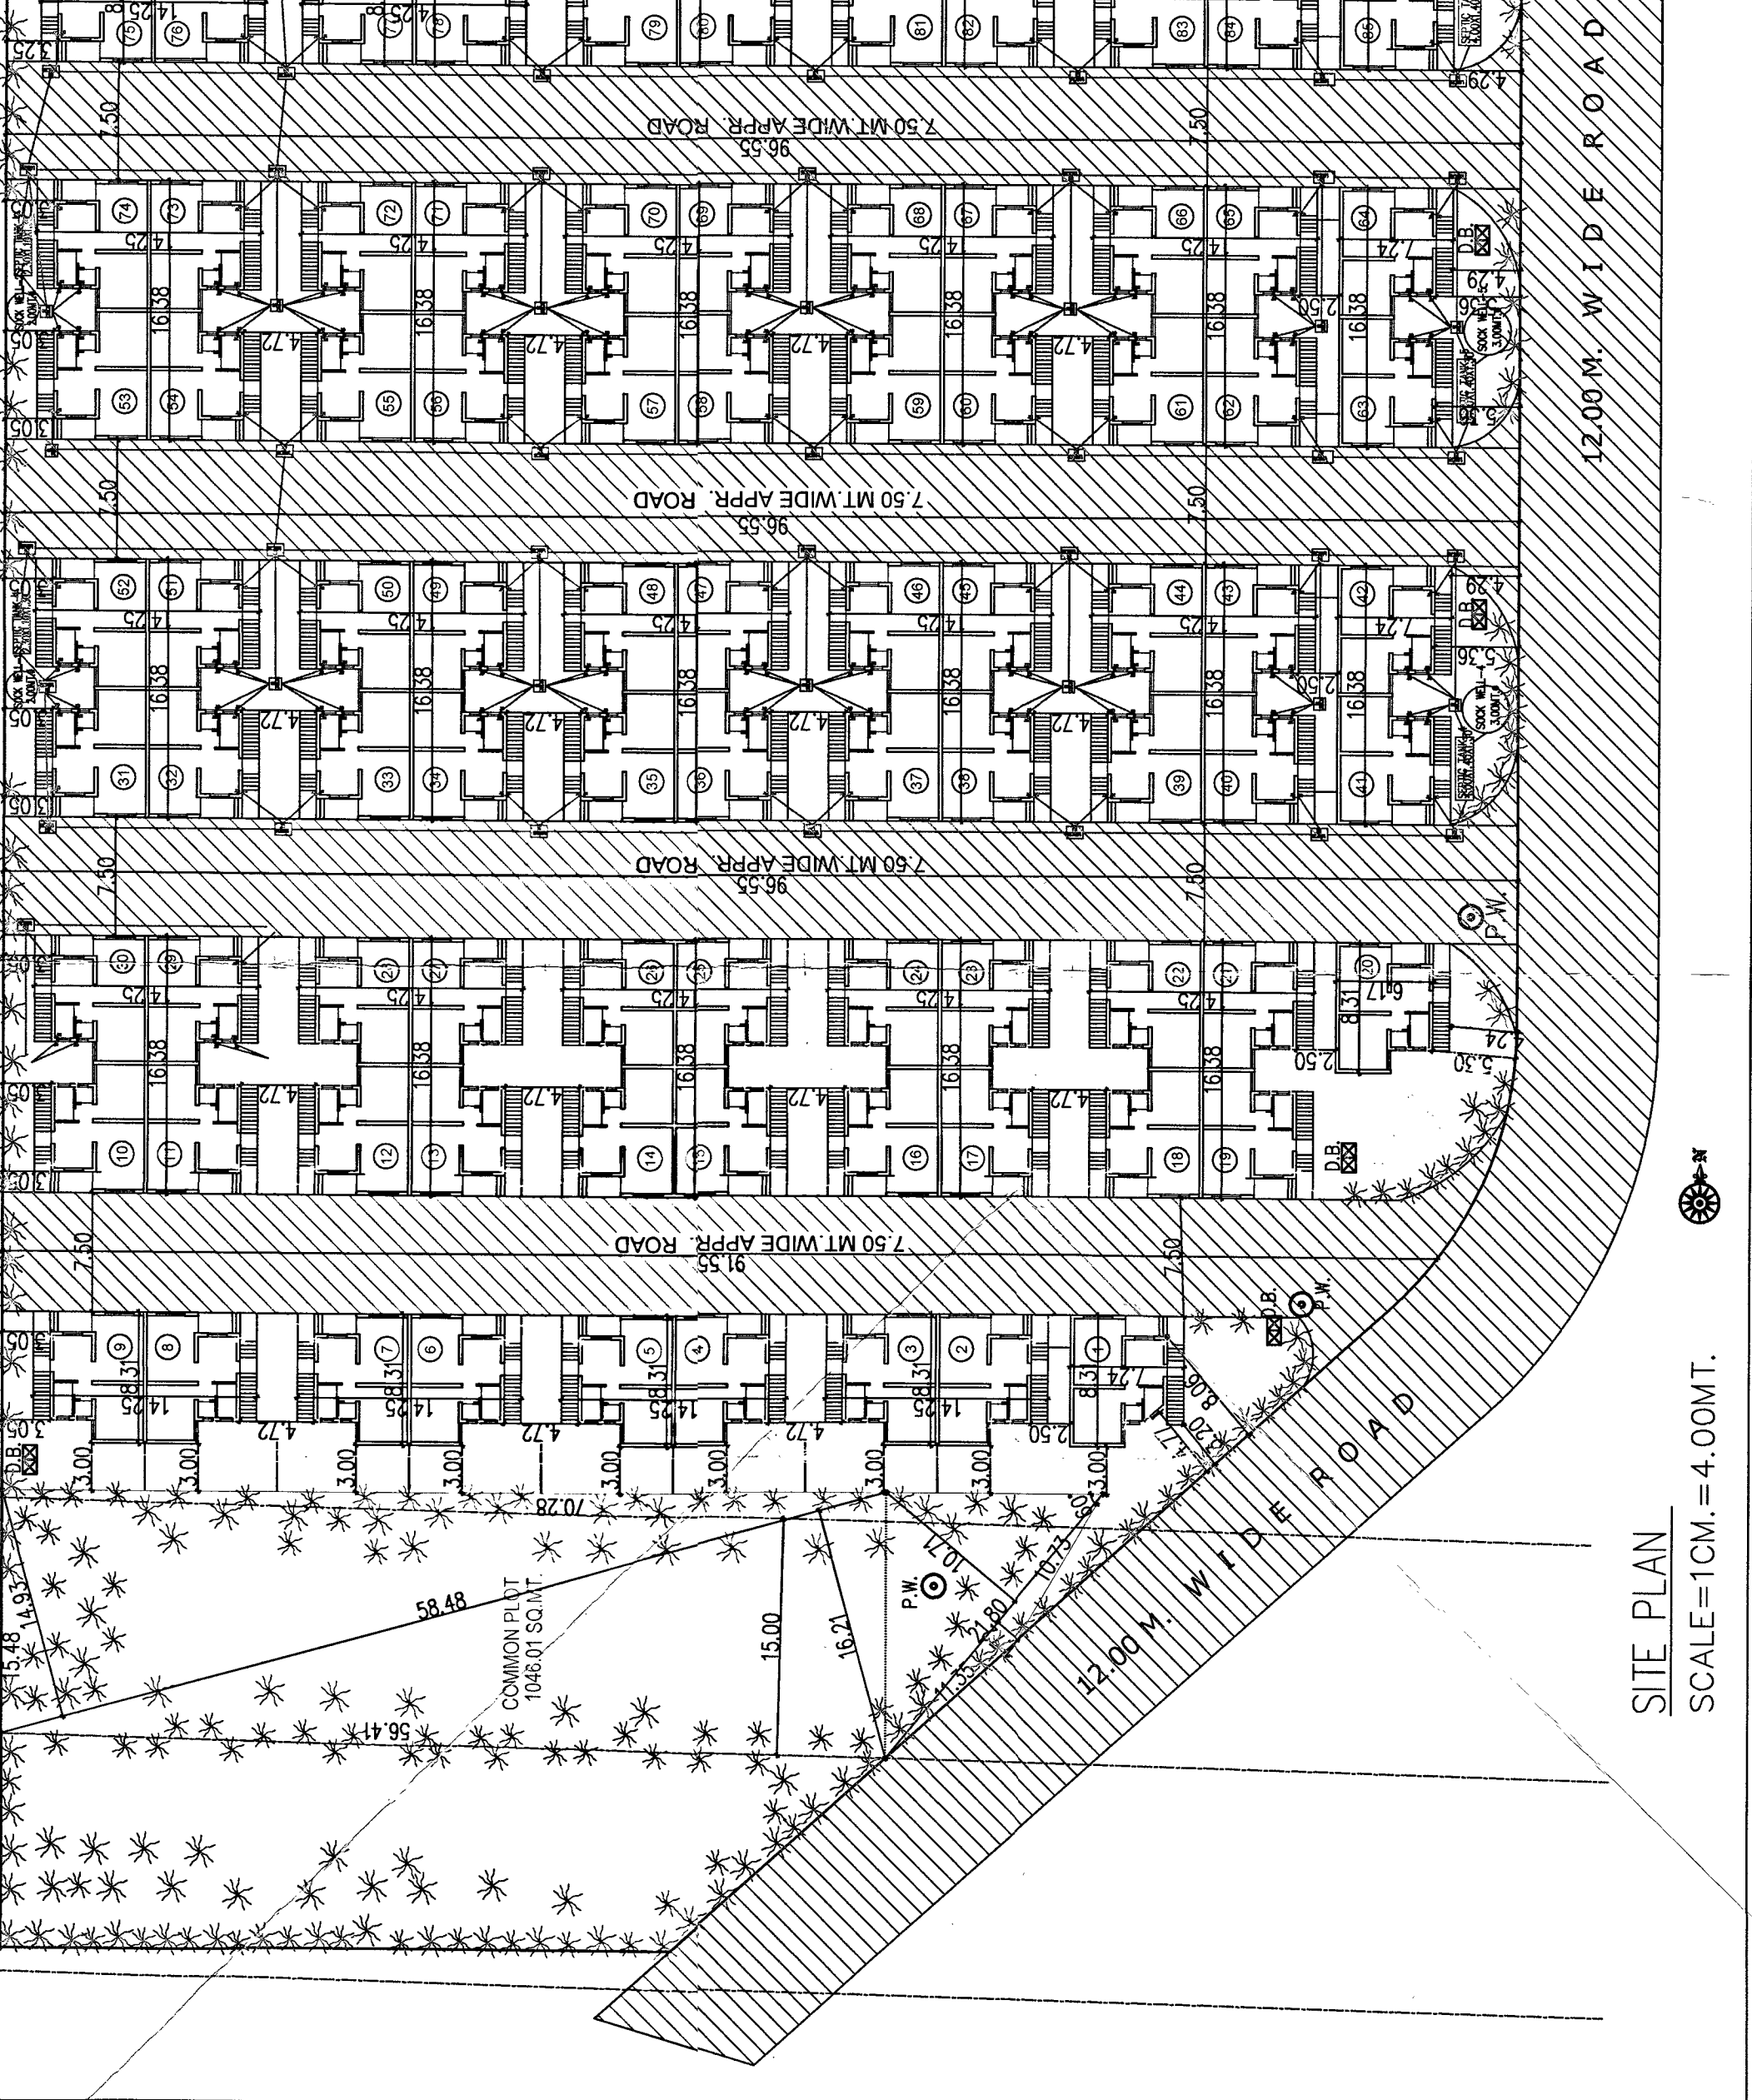


SUMMARY OF F.S.I. AREA TABLE :-

TENA. NO.	UNIT NO.	APPR.	REVISED	PROP.	TOTAL	F. FL.	APPR.	REVISED	PROP.	TOTAL	F. FL.	APPR.	REVISED	PROP.	TOTAL
01 TO 03	03	164.02	164.54	---	164.54	55.03	55.03	---	55.03	219.57	---	219.57	---	---	219.57
04 + 05	02	107.60	107.60	---	107.60	36.30	36.30	---	36.30	143.90	---	143.90	---	---	143.90
06 + 07	02	107.60	107.60	---	107.60	36.30	36.30	---	36.30	143.90	---	143.90	---	---	143.90
08 + 09	02	107.60	107.60	---	107.60	36.30	36.30	---	36.30	143.90	---	143.90	---	---	143.90
10+11& 29+30	04	107.60	107.60	---	107.60	36.30	36.30	---	36.30	143.90	---	143.90	---	---	143.90
12+13& 27+28	04	213.50	213.50	---	213.50	71.10	71.10	---	71.10	284.60	---	284.60	---	---	284.60
14+15& 25+26	04	213.50	213.50	---	213.50	71.10	71.10	---	71.10	284.60	---	284.60	---	---	284.60
16+17& 23+24	04	213.50	213.50	---	213.50	71.10	71.10	---	71.10	284.60	---	284.60	---	---	284.60
18 TO 22	05	270.60	271.32	---	271.32	89.84	89.84	---	89.84	360.44	---	361.16	---	---	361.16
31+32& 51+52	04	---	---	---	---	---	---	---	---	---	---	---	---	---	---
33+34& 49+50	04	---	---	---	---	---	---	---	---	---	---	---	---	---	---
35+36& 47+48	04	---	---	---	---	---	---	---	---	---	---	---	---	---	---
37+38& 45+46	04	---	---	---	---	---	---	---	---	---	---	---	---	---	---
39 TO 44	06	---	---	---	---	---	---	---	---	---	---	---	---	---	---
53+54& 73+74	04	---	---	---	---	---	---	---	---	---	---	---	---	---	---
55+56& 71+72	04	---	---	---	---	---	---	---	---	---	---	---	---	---	---
57+58& 69+70	04	---	---	---	---	---	---	---	---	---	---	---	---	---	---
59+60& 67+68	04	---	---	---	---	---	---	---	---	---	---	---	---	---	---
61 TO 66	06	---	---	---	---	---	---	---	---	---	---	---	---	---	---
75 + 76	02	---	---	---	---	---	---	---	---	---	---	---	---	---	---
77+78 & 93	03	---	---	---	---	---	---	---	---	---	---	---	---	---	---
79+80& 91+92	04	---	---	---	---	---	---	---	---	---	---	---	---	---	---
81+82& 89+90	04	---	---	---	---	---	---	---	---	---	---	---	---	---	---
83 TO 88	06	---	---	---	---	---	---	---	---	---	---	---	---	---	---
94 + 95	02	---	---	---	---	---	---	---	---	---	---	---	---	---	---
96 TO 98	03	---	---	---	---	---	---	---	---	---	---	---	---	---	---
99 + 100	02	---	---	---	---	---	---	---	---	---	---	---	---	---	---
TOTAL	100	1505.52	1612.66	5380.98	503.37	538.17	1252.59	1790.76	2008.89	2150.83	5103.44	7254.27	---	---	7254.27

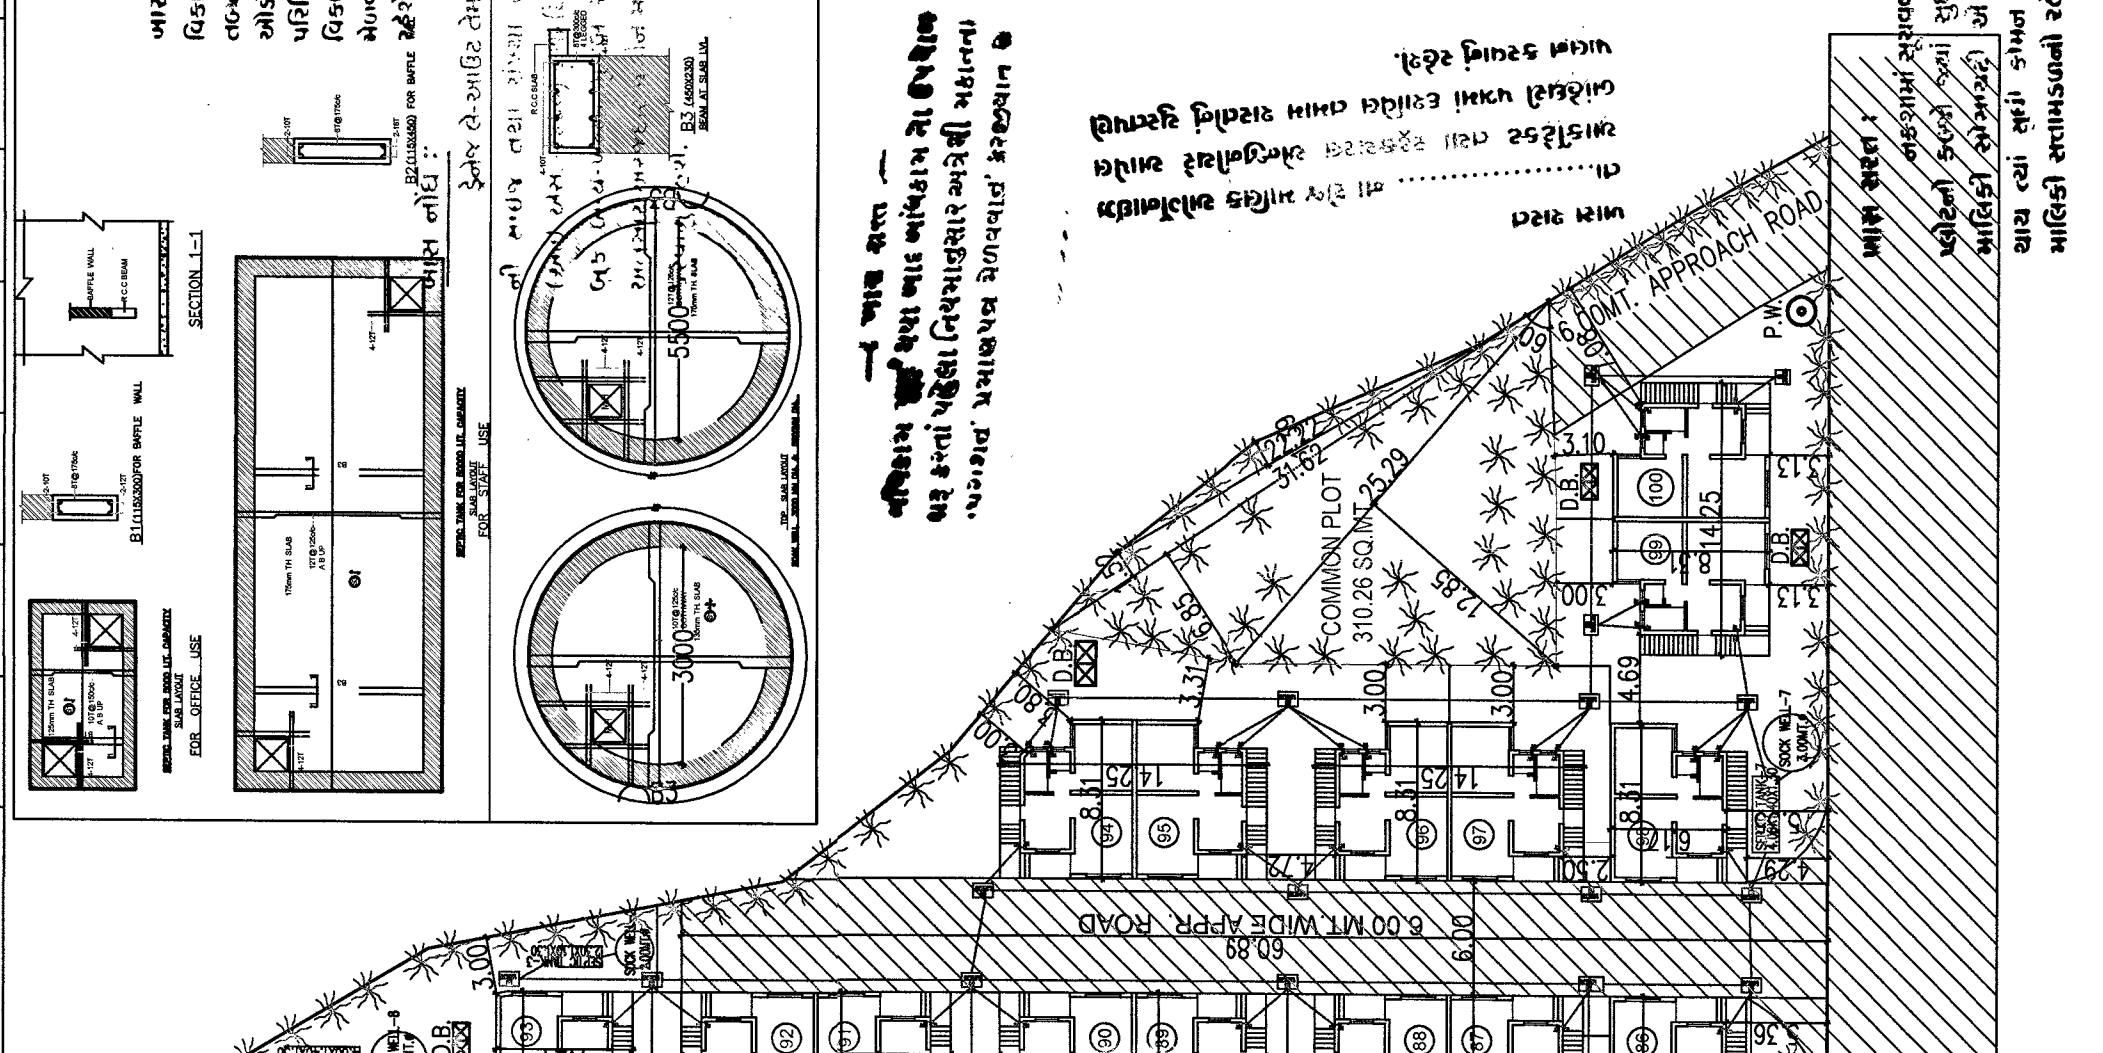

SUMMARY OF BUILT UP AREA TABLE :-

TENA. NO.	UNIT NO.	APPR.	REVISED	PROP.	TOTAL	F. FL.	APPR.	REVISED	PROP.	TOTAL	F. FL.	APPR.	REVISED	PROP.	TOTAL
01 TO 03	03	164.02	164.54	---	164.54	55.03	55.03	---	55.03	219.57	---	219.57	---	---	219.57
04 + 05	02	107.60	107.60	---	107.60	36.30	36.30	---	36.30	143.90	---	143.90	---	---	143.90
06 + 07	02	107.60	107.60	---	107.60	36.30	36.30	---	36.30	143.90	---	143.90	---	---	143.90
08 + 09	02	107.60	107.60	---	107.60	36.30	36.30	---	36.30	143.90	---	143.90	---	---	143.90
10+11& 29+30	04	107.60	107.60	---	107.60	36.30	36.30	---	36.30	143.90	---	143.90	---	---	143.90
12+13& 27+28	04	213.50	213.50	---	213.50	71.10	71.10	---	71.10	284.60	---	284.60	---	---	284.60
14+15& 25+26	04	213.50	213.50	---	213.50	71.10	71.10	---	71.10	284.60	---	284.60	---	---	284.60
16+17& 23+24	04	213.50	213.50	---	213.50	71.10	71.10	---	71.10	284.60	---	284.60	---	---	284.60
18 TO 22	05	270.60	271.32	---	271.32	89.84	89.84	---	89.84	360.44	---	361.16	---	---	361.16
31+32& 51+52	04	---	---	---	---	---	---	---	---	---	---	---	---	---	---
33+34& 49+50	04	---	---	---	---	---	---	---	---	---	---	---	---	---	---
35+36& 47+48	04	---	---	---	---	---	---	---	---	---	---	---	---	---	---
37+38& 45+46	04	---	---	---	---	---	---	---	---	---	---	---	---	---	---
39 TO 44	06	---	---	---	---	---	---	---	---	---	---	---	---	---	---
53+54& 73+74	04	---	---	---	---	---	---	---	---	---	---	---	---	---	---
55+56& 71+72	04	---	---	---	---	---	---	---	---	---	---	---	---	---	---
57+58& 69+70	04	---	---	---	---	---	---	---	---	---	---	---	---	---	---
59+60& 67+68	04	---	---	---	---	---	---	---	---	---	---	---	---	---	---
61 TO 66	06	---	---	---	---	---	---	---	---	---	---	---	---	---	---
75 + 76	02	---	---	---	---	---	---	---	---	---	---	---	---	---	---
77+78 & 93	03	---	---	---	---	---	---	---	---	---	---	---	---	---	---
79+80& 91+92	04	---	---	---	---	---	---	---	---	---	---	---	---	---	---
81+82& 89+90	04	---	---	---	---	---	---	---	---	---	---	---	---	---	---
83 TO 88	06	---	---	---	---	---	---	---	---	---	---	---	---	---	---
94 + 95	02	---	---	---	---	---	---	---	---	---	---	---	---	---	---
96 TO 98	03	---	---	---	---	---	---	---	---	---	---	---	---	---	---
99 + 100	02	---	---	---	---	---	---	---	---	---	---	---	---	---	---
TOTAL	100	1505.52	1612.66	5380.98	503.37	538.17	1252.59	1790.76	2008.89	2150.83	5103.44	7254.27	---	---	7254.27

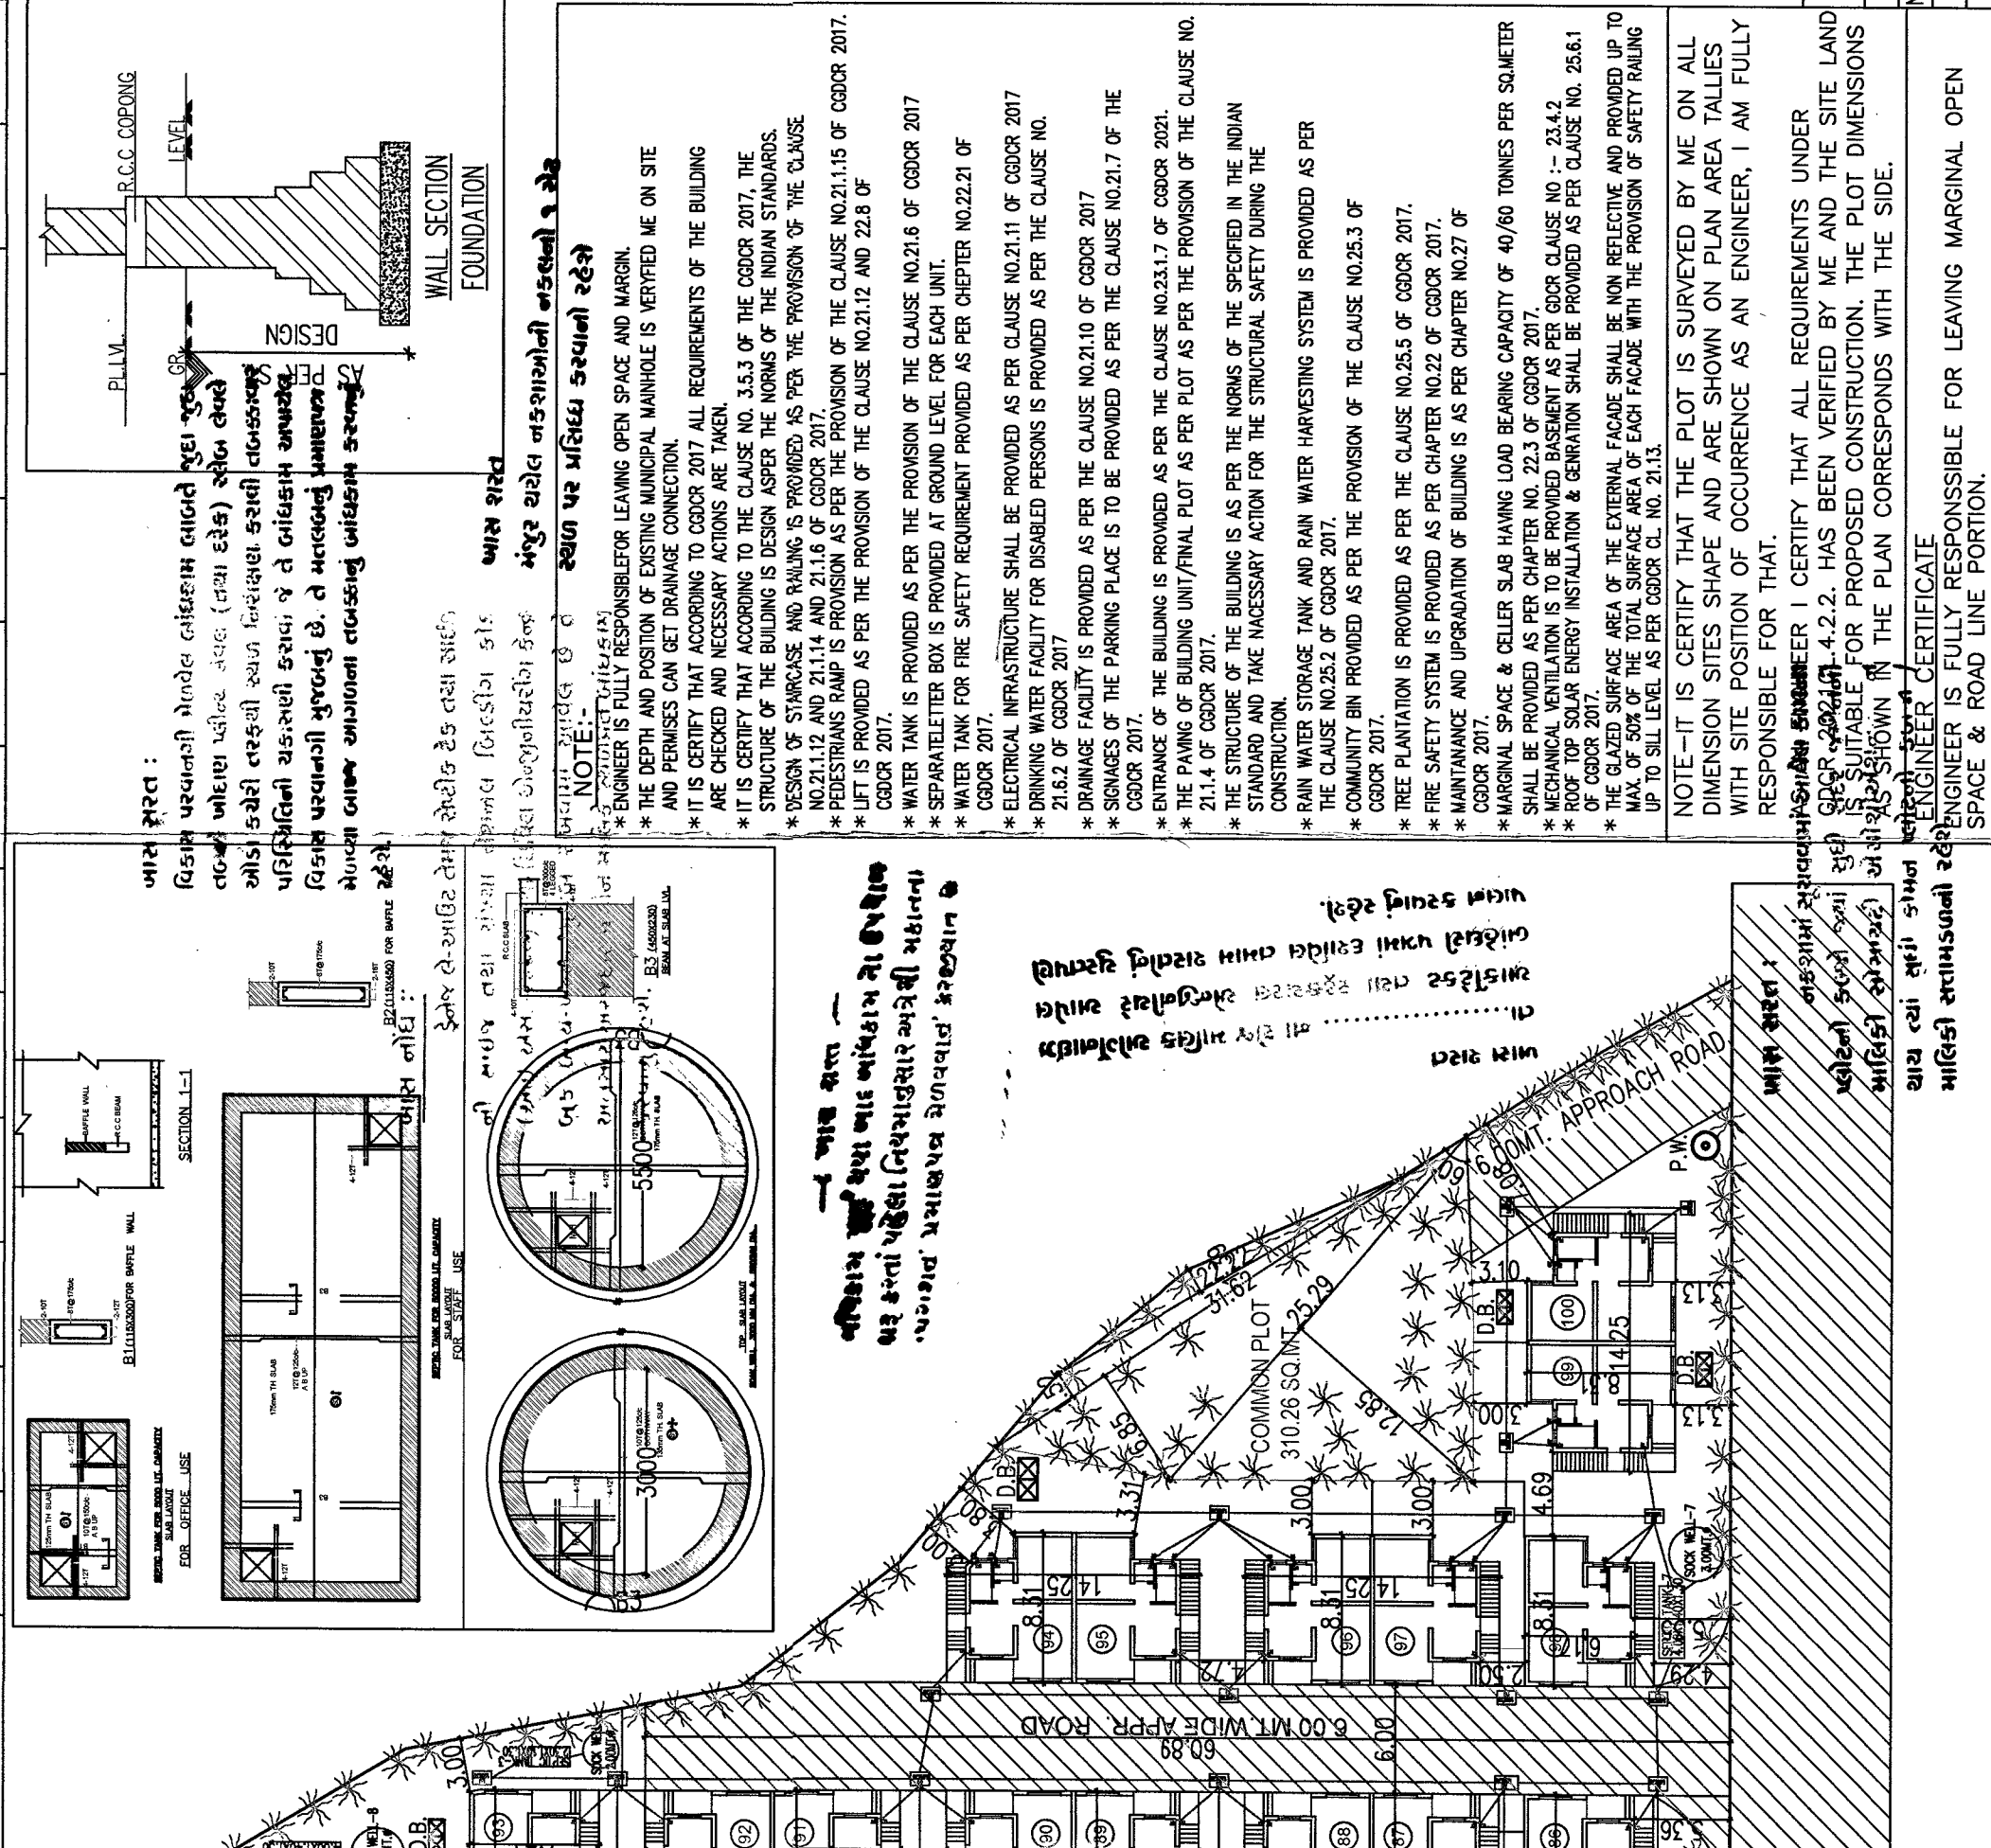

REVISED LAYOUT PLAN SHOWING RESI. BUILDING ON F.P. NO. :- 443+442/1, R.SUR NO.190+187.1/P+187.2/P+188.1/P+188.2/P+189, T.P.S. NO. :- 03(KALOL-SAU-ARSHODIYA), AT. MOUE: ARSHODIYA, TA.: KALOL, DIST.- GANDHINAGAR

SCALE 1:1000 = 4.0MT

SHEET NO = 1/12

ZONE- RESI.- I

AREA TABLE

SO.MTS.

AREA OF F.P. NO. 443 + 442/1

AREA OF F.P. NO. 443 + 442/1

