


PLAN SHOWING PROPOSED DEVELOPMENT FOR "SHANTIGRAM TOWNSHIP ", ON LAND OF
DIFFERENT SURVEY / BLOCK NUMBERS AT. VILLAGE : KHORAJ, KHODIYAR, DANTALI & JASPUR

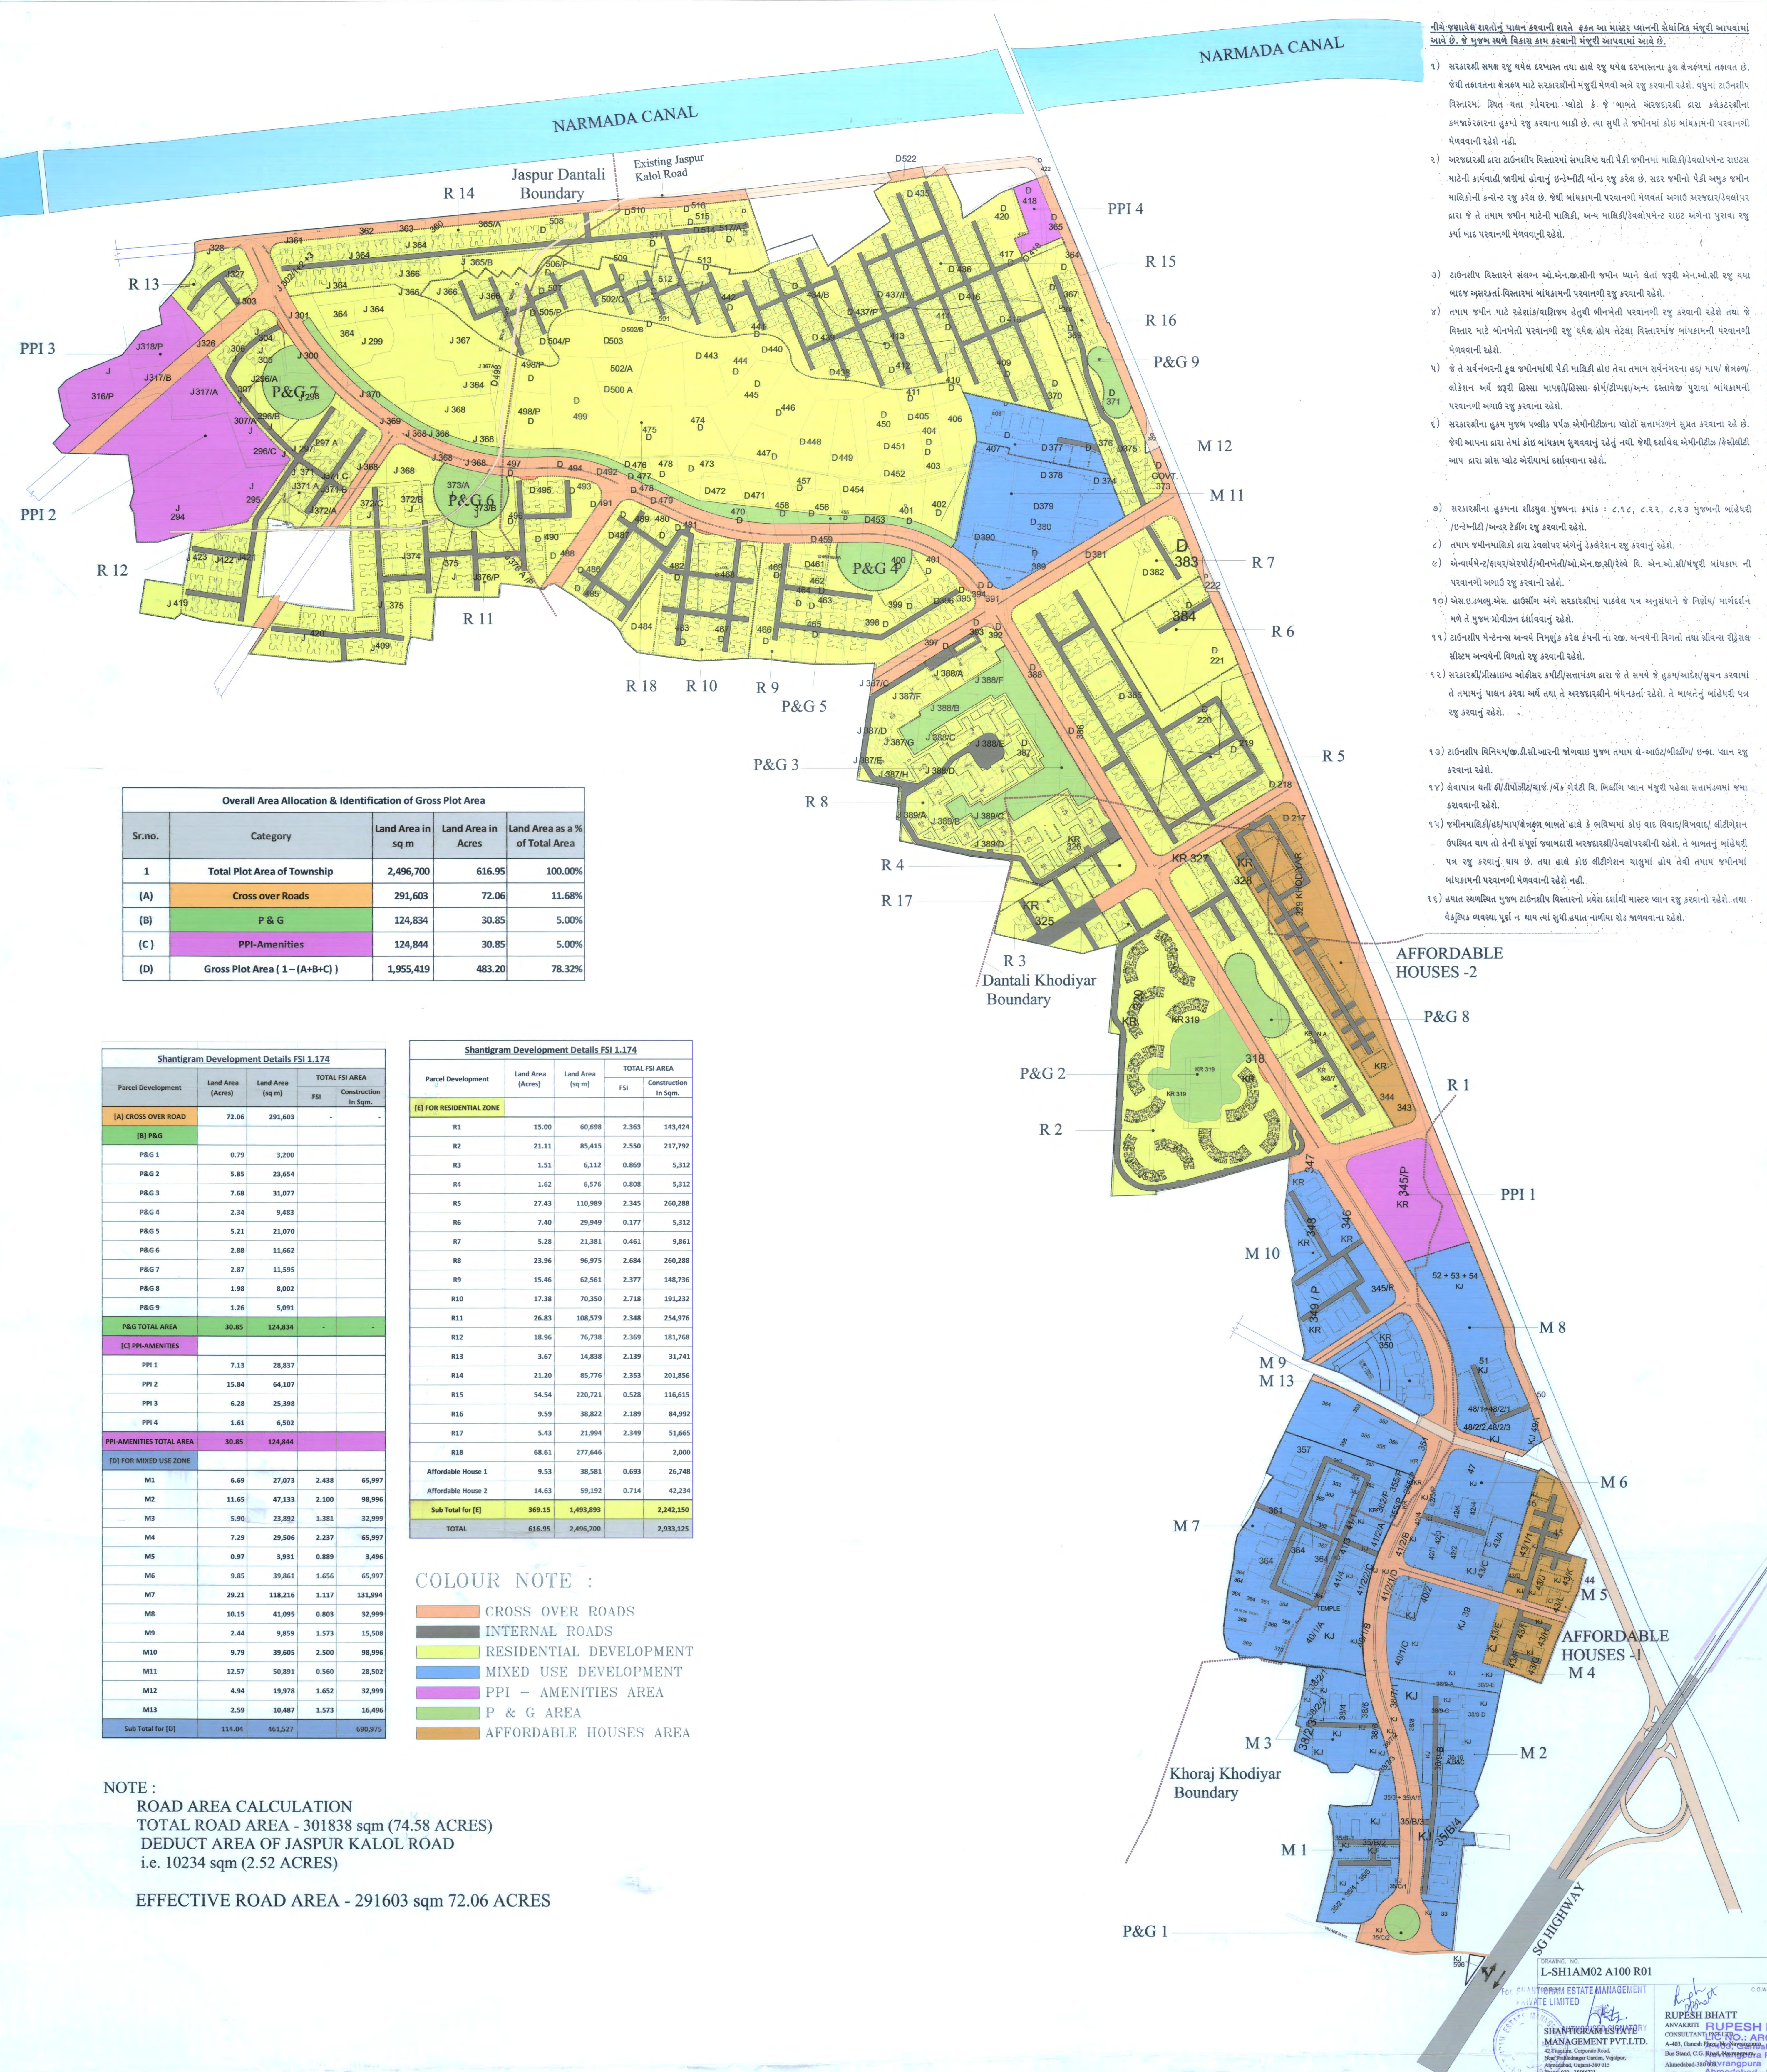

MASTER PLAN

SCALE : 1 CM.= 40.00 MTS.

N
↑[illegible]