


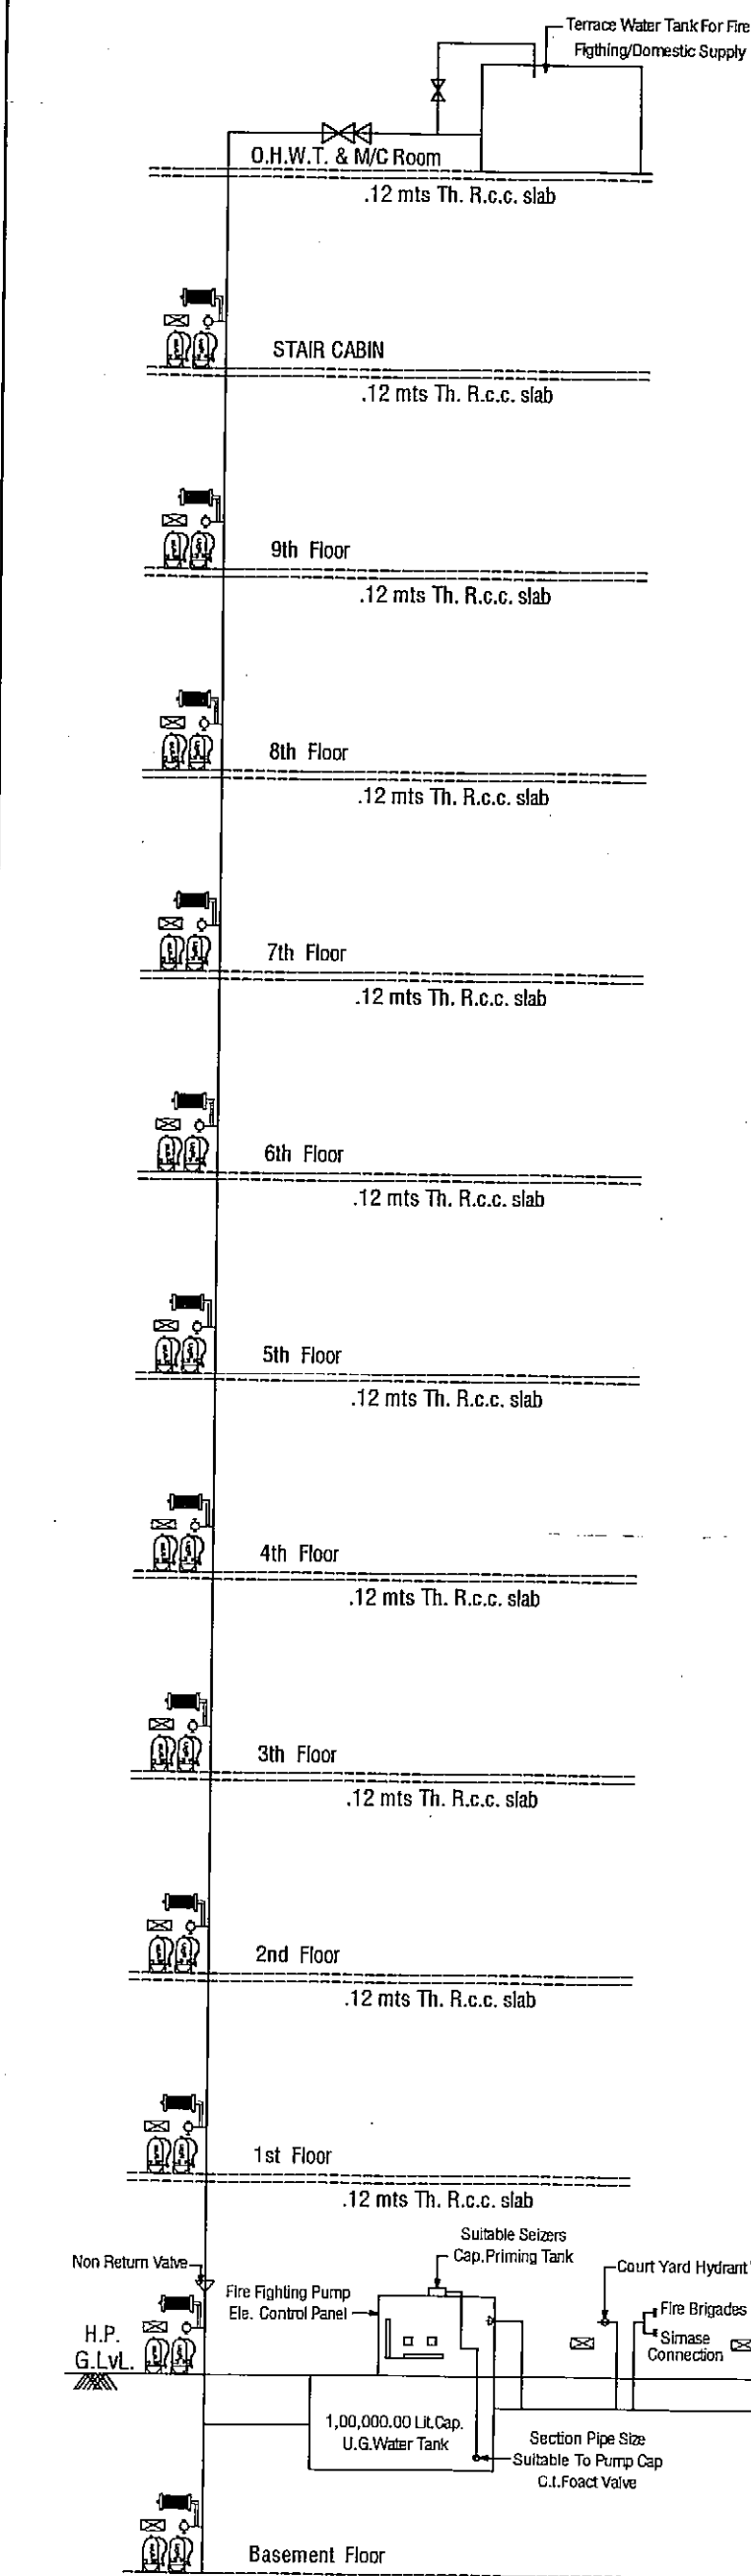

LIFT CALCULATION:-			
REQ.LIFT CALCULATION = 1 LIFT REQUIRED PER 30 UNITS ABOVE SECOND FLOOR			
BLOCK	(3rd to 9th floor) UNITS	REQ.LIFT	PROV..LIFT
A	28	01	02
B	28	01	02

[illegible]

LAY - OUT PLAN
SCALE :- 1.00 CM. = 2.00 MT.

GENERAL NOTES :-

- * Engineer is fully responsible for leaving open space and margin.
- * The depth and position of existing municipal mainline is verified by me on site and premises can gets drainage connection.
- * It is certify that according to G.D.C.R-2021 all requirements of the building are checked and necessary actions are taken .
- * It is certify that according to the clause no. 4.5.3 of the G.D.C.R-2021, the structure of the building is design as per the norms of the Indian standards.
- * Design of staircase and railing is provided as per the provision of the clause no. 23.1.12 and 24.6.5 of G.D.C.R-2021.
- * Pedestrians ramp is provided as per the provision of the clause no. 23.1.5 of G.D.C.R-2021
- * Lift is provided as per the provision of the clause no. 23.1.2 and 24.7 of G.D.C.R-2021
- * Water tank is provided as per the provision of the clause no. 23.6 of G.D.C.R-2021
- * Separate letter box is provided at ground level for each unit.
- * Water tank for fire safety requirement provided as per chapter no. 24 of G.D.C.R-2021
- * Electrical infrastructure shall be provided as per clause no. 23.11
- * Drainage facility is provided as per the clause no. 23.11
- * Signages of the parking place is to be provided as per the clause no. 23.7 of the G.D.C.R-2021
- * Entrance of the building is provided as per the clause no. 23.1.7 of G.D.C.R-2021.
- * The paving of building uniflural plot as per the provision of the clause no. 23.1.4 of G.D.C.R-2021
- * The structure of the building is as per the norms of the specified in the Indian standard and take necessary action for the structural safety during the construction
- * Rain water storage tank and rain water harvesting system is provided as per the clause no. 27.2 of G.D.C.R-2021
- * Community bin provided as per the provision of the clause no. 27.3 of G.D.C.R-2021
- * Tree plantation is provided as per the clause no. 27.5 of G.D.C.R-2021
- * Fire safety system is provided as per chapter no. 24 of G.D.C.R-2021
- * Maintenance and upgradation of building is as per chapter no. 23 of G.D.C.R-2021
- * Garbage shaft shall be provided as per Indian standard specification
- * Dual plumbing system shall be provided as per Indian standard specification
- * 6 meters wide motorable road with 40 ton load bearing capacity is provided as per G.D.C.R-2021.

NOTES RELATED TO FIRE SAFETY

[illegible]

AMC LIC No: SD0455260120
ENGINEER/C.O.W.:
N. Mansi Cross Road,
Above Karnavati Pagarkha Bazar,
Vastrapur, Ahmedabad-380 015.
STR. ENGINEER:

સહેલી સિકસ અને સહેલી ગુહનિર્માણ વિભાગના પત્ર સમાંક નં.
પરચ/૨૦૨૧૦/૬૩૨/પી ટા-૬-૧૧-૧૦ ના પર અનુસાર બાંધકામની
જગ્યાએ મોટા રક્ષણે મુજબની ભાષામાં બાંધકામની તમામ વિગતો દર્શાવતું બોડ
અમી મુકવાની સરતે.

Ahmedabad Municipal Corporation

Case No.: BHNTEZ/150217/GR/A8035/R1/M1
 Plan Approved as per terms and condition mentioned in the Commencement Certificate
 Raja Chitthi Number : 9494/150217/GR/A8035/R1/M1
 Date: 09/10/2017




SCRUTINIZE COPY
9882
No. 5 DI7 / 10 / 12
TDO, BPSP, AMC