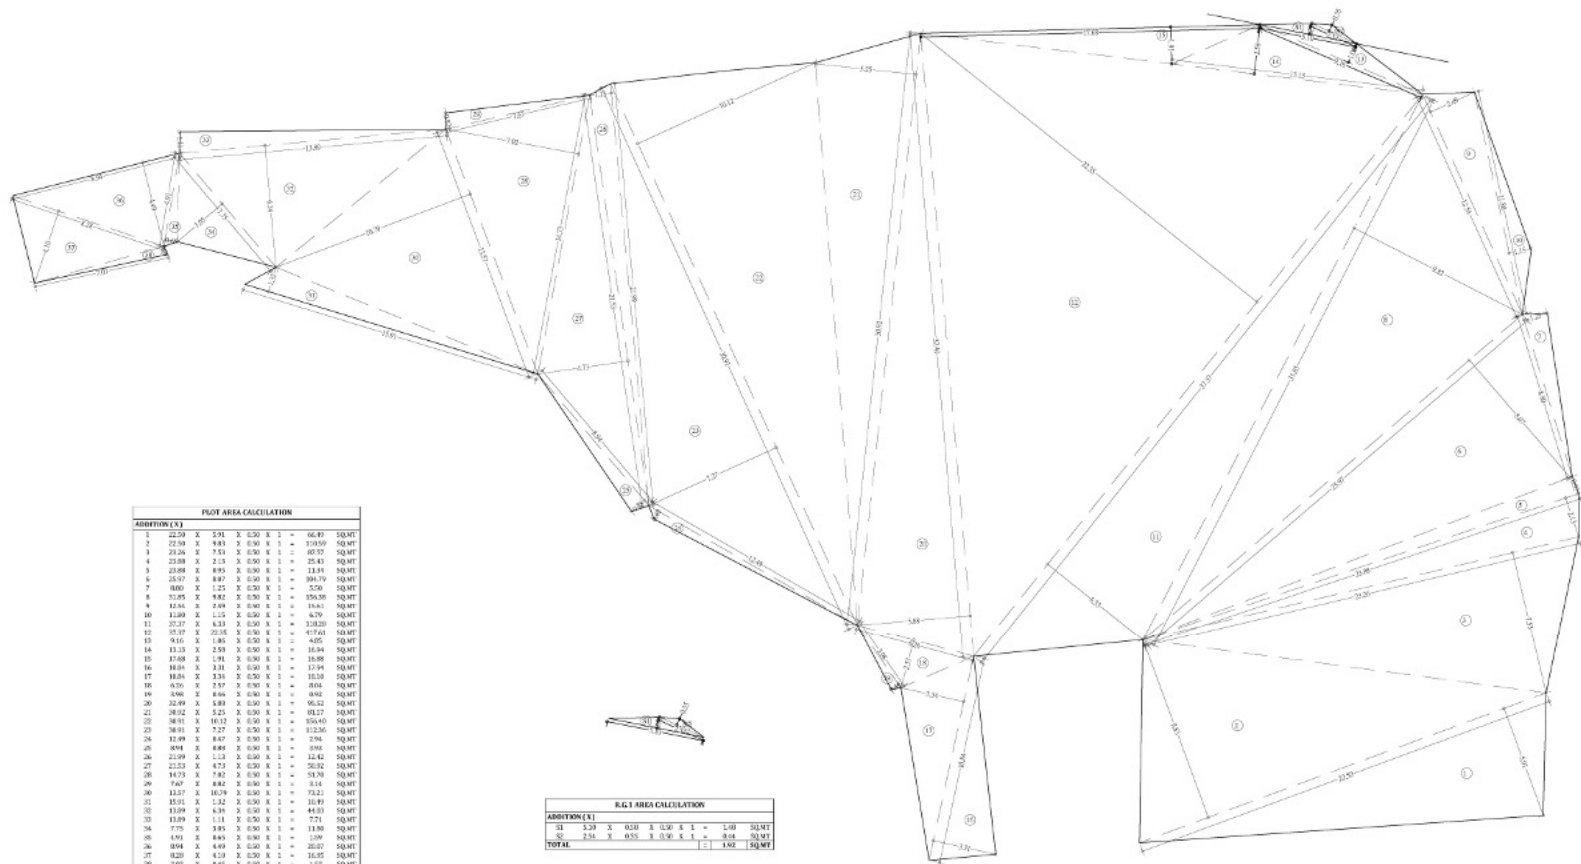


CONTENTS OF SHEET
LINE AREA DIAGRAM & CALCULATION OF PLOT AND R.G.

ADDITION (X)	
1	22.58 X 5.91 X 0.50 X 1 = 66.87 SQ.MT
2	22.58 X 9.81 X 0.50 X 1 = 109.50 SQ.MT
3	23.26 X 7.51 X 0.50 X 1 = 87.37 SQ.MT
4	23.88 X 2.13 X 0.50 X 1 = 25.43 SQ.MT
5	23.88 X 8.93 X 0.50 X 1 = 106.50 SQ.MT
6	25.07 X 8.87 X 0.50 X 1 = 109.70 SQ.MT
7	8.80 X 1.25 X 0.50 X 1 = 5.50 SQ.MT
8	33.85 X 9.82 X 0.50 X 1 = 166.38 SQ.MT
9	32.66 X 2.88 X 0.50 X 1 = 46.61 SQ.MT
10	11.88 X 1.15 X 0.50 X 1 = 6.79 SQ.MT
11	37.37 X 6.33 X 0.50 X 1 = 118.20 SQ.MT
25	8.94 X 8.86 X 0.50 X 1 = 39.56 SQ.MT
26	23.99 X 1.13 X 0.50 X 1 = 13.42 SQ.MT
27	21.53 X 4.73 X 0.50 X 1 = 50.71 SQ.MT
28	14.73 X 7.82 X 0.50 X 1 = 57.78 SQ.MT
29	7.67 X 8.82 X 0.50 X 1 = 33.8 SQ.MT
30	13.17 X 10.78 X 0.50 X 1 = 70.81 SQ.MT
31	15.51 X 1.32 X 0.50 X 1 = 10.19 SQ.MT
32	13.89 X 3.36 X 0.50 X 1 = 45.50 SQ.MT
33	13.89 X 1.11 X 0.50 X 1 = 7.71 SQ.MT
34	7.75 X 1.85 X 0.50 X 1 = 7.18 SQ.MT
35	4.91 X 8.86 X 0.50 X 1 = 21.69 SQ.MT
36	8.94 X 4.89 X 0.50 X 1 = 21.67 SQ.MT
37	8.20 X 4.19 X 0.50 X 1 = 17.05 SQ.MT
38	7.67 X 8.45 X 0.50 X 1 = 32.37 SQ.MT
TOTAL	1497.90 SQ.MT

PLOT AREA CALCULATION

ADDITION (X)	


SETBACK AREA CALCULATION



ADDITION (X)	
1	10.28 X 3.81 X 0.50 X 1 = 19.57 SQ.MT
2	10.94 X 4.81 X 0.50 X 1 = 26.07 SQ.MT
3	7.07 X 0.45 X 0.50 X 1 = 1.58 SQ.MT
TOTAL	46.22 SQ.MT

R.G.2 PLAN
SCALE: 1:100

ADDITION (X)	
1	5.88 X 1.23 X 0.50 X 1 = 3.59 SQ.MT
2	10.49 X 7.23 X 0.50 X 1 = 37.75 SQ.MT
3	12.49 X 0.47 X 0.50 X 1 = 2.94 SQ.MT
4	13.72 X 0.85 X 0.50 X 1 = 5.83 SQ.MT
5	5.88 X 0.85 X 0.50 X 1 = 2.50 SQ.MT
TOTAL	62.61 SQ.MT
SETBACK AREA (X)	0.41 SQ.MT
TOTAL (X)	116.63 SQ.MT

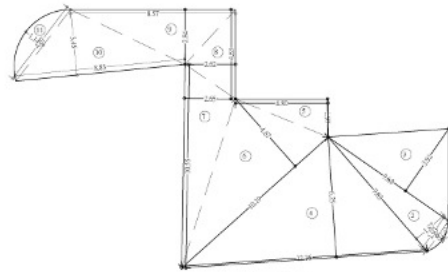

ADDITION (X)	
1	1.93 X 0.31 X 0.50 X 1 = 0.30 SQ.MT
2	7.68 X 1.87 X 0.50 X 1 = 7.18 SQ.MT
3	7.62 X 2.52 X 0.50 X 1 = 9.64 SQ.MT
4	12.76 X 4.23 X 0.50 X 1 = 26.80 SQ.MT
5	4.88 X 1.57 X 0.50 X 1 = 3.82 SQ.MT
6	10.18 X 4.67 X 0.50 X 1 = 23.75 SQ.MT
7	10.50 X 2.48 X 0.50 X 1 = 13.00 SQ.MT
8	4.63 X 2.82 X 0.50 X 1 = 6.57 SQ.MT
9	8.27 X 2.86 X 0.50 X 1 = 11.77 SQ.MT
10	8.85 X 3.48 X 0.50 X 1 = 15.21 SQ.MT
11	4.87 X 3.34 X 0.50 X 1 = 8.05 SQ.MT
TOTAL	102.82 SQ.MT

S.E.R.P. (CITY IV)	A.E.R.P. (CITY III)	E.E.R.P. (CITY I)
Shardha Motiram Khade	Ratish Balkrishna Dichwalkar	Satish Bhaskar Gite

DESCRIPTION OF PROPOSAL & PROPERTY
PROP. RE-DEVELOPMENT OF EXISTING BUILDING ON PLOT BEARING CTS NOS 92, 122 & 123 SITUATED AT WALKESHWAR ROAD, MUMBAI, 400006.

NORTH	JOB. NO.	DRG. NO.	DRAWN BY
		02/04	ANUPAMA
SCALE	DATE	CHECKED BY	
As specified			
REVISIONS	DESCRIPTION		
P-0			
NAME OF THE OWNER	SIGNATURE		
BELLISVAD PROPERTIES DEVELOPMENT PVT. LTD.			
NAME OF THE DESIGN ARCHITECT	SIGNATURE		
PARADIA ASSOCIATE DESIGN (P) PAREL (S), MUMBAI-400012			
NAME AND ADDRESS OF LICENSED SURVEYOR (L.S.)	SIGNATURE		