


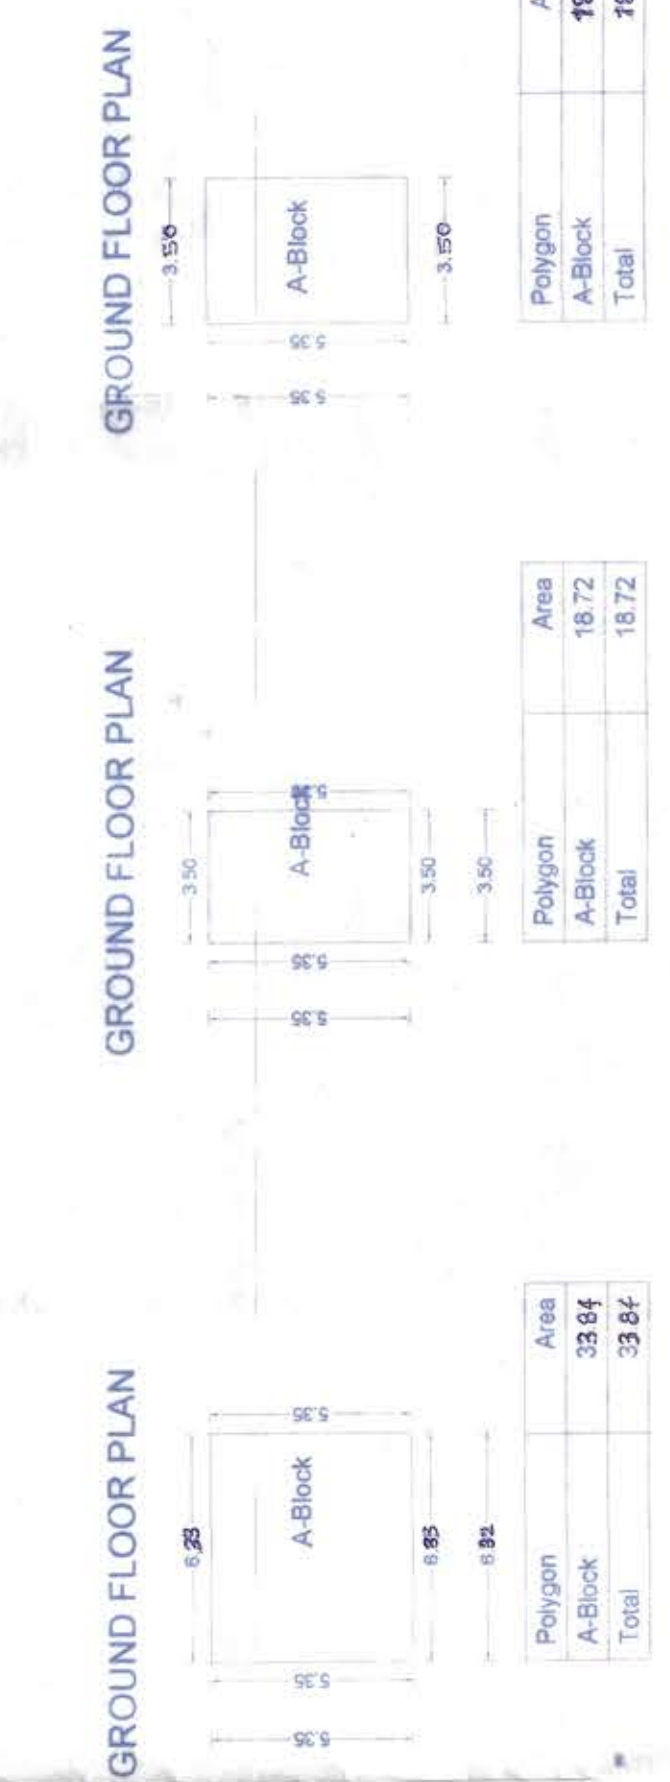


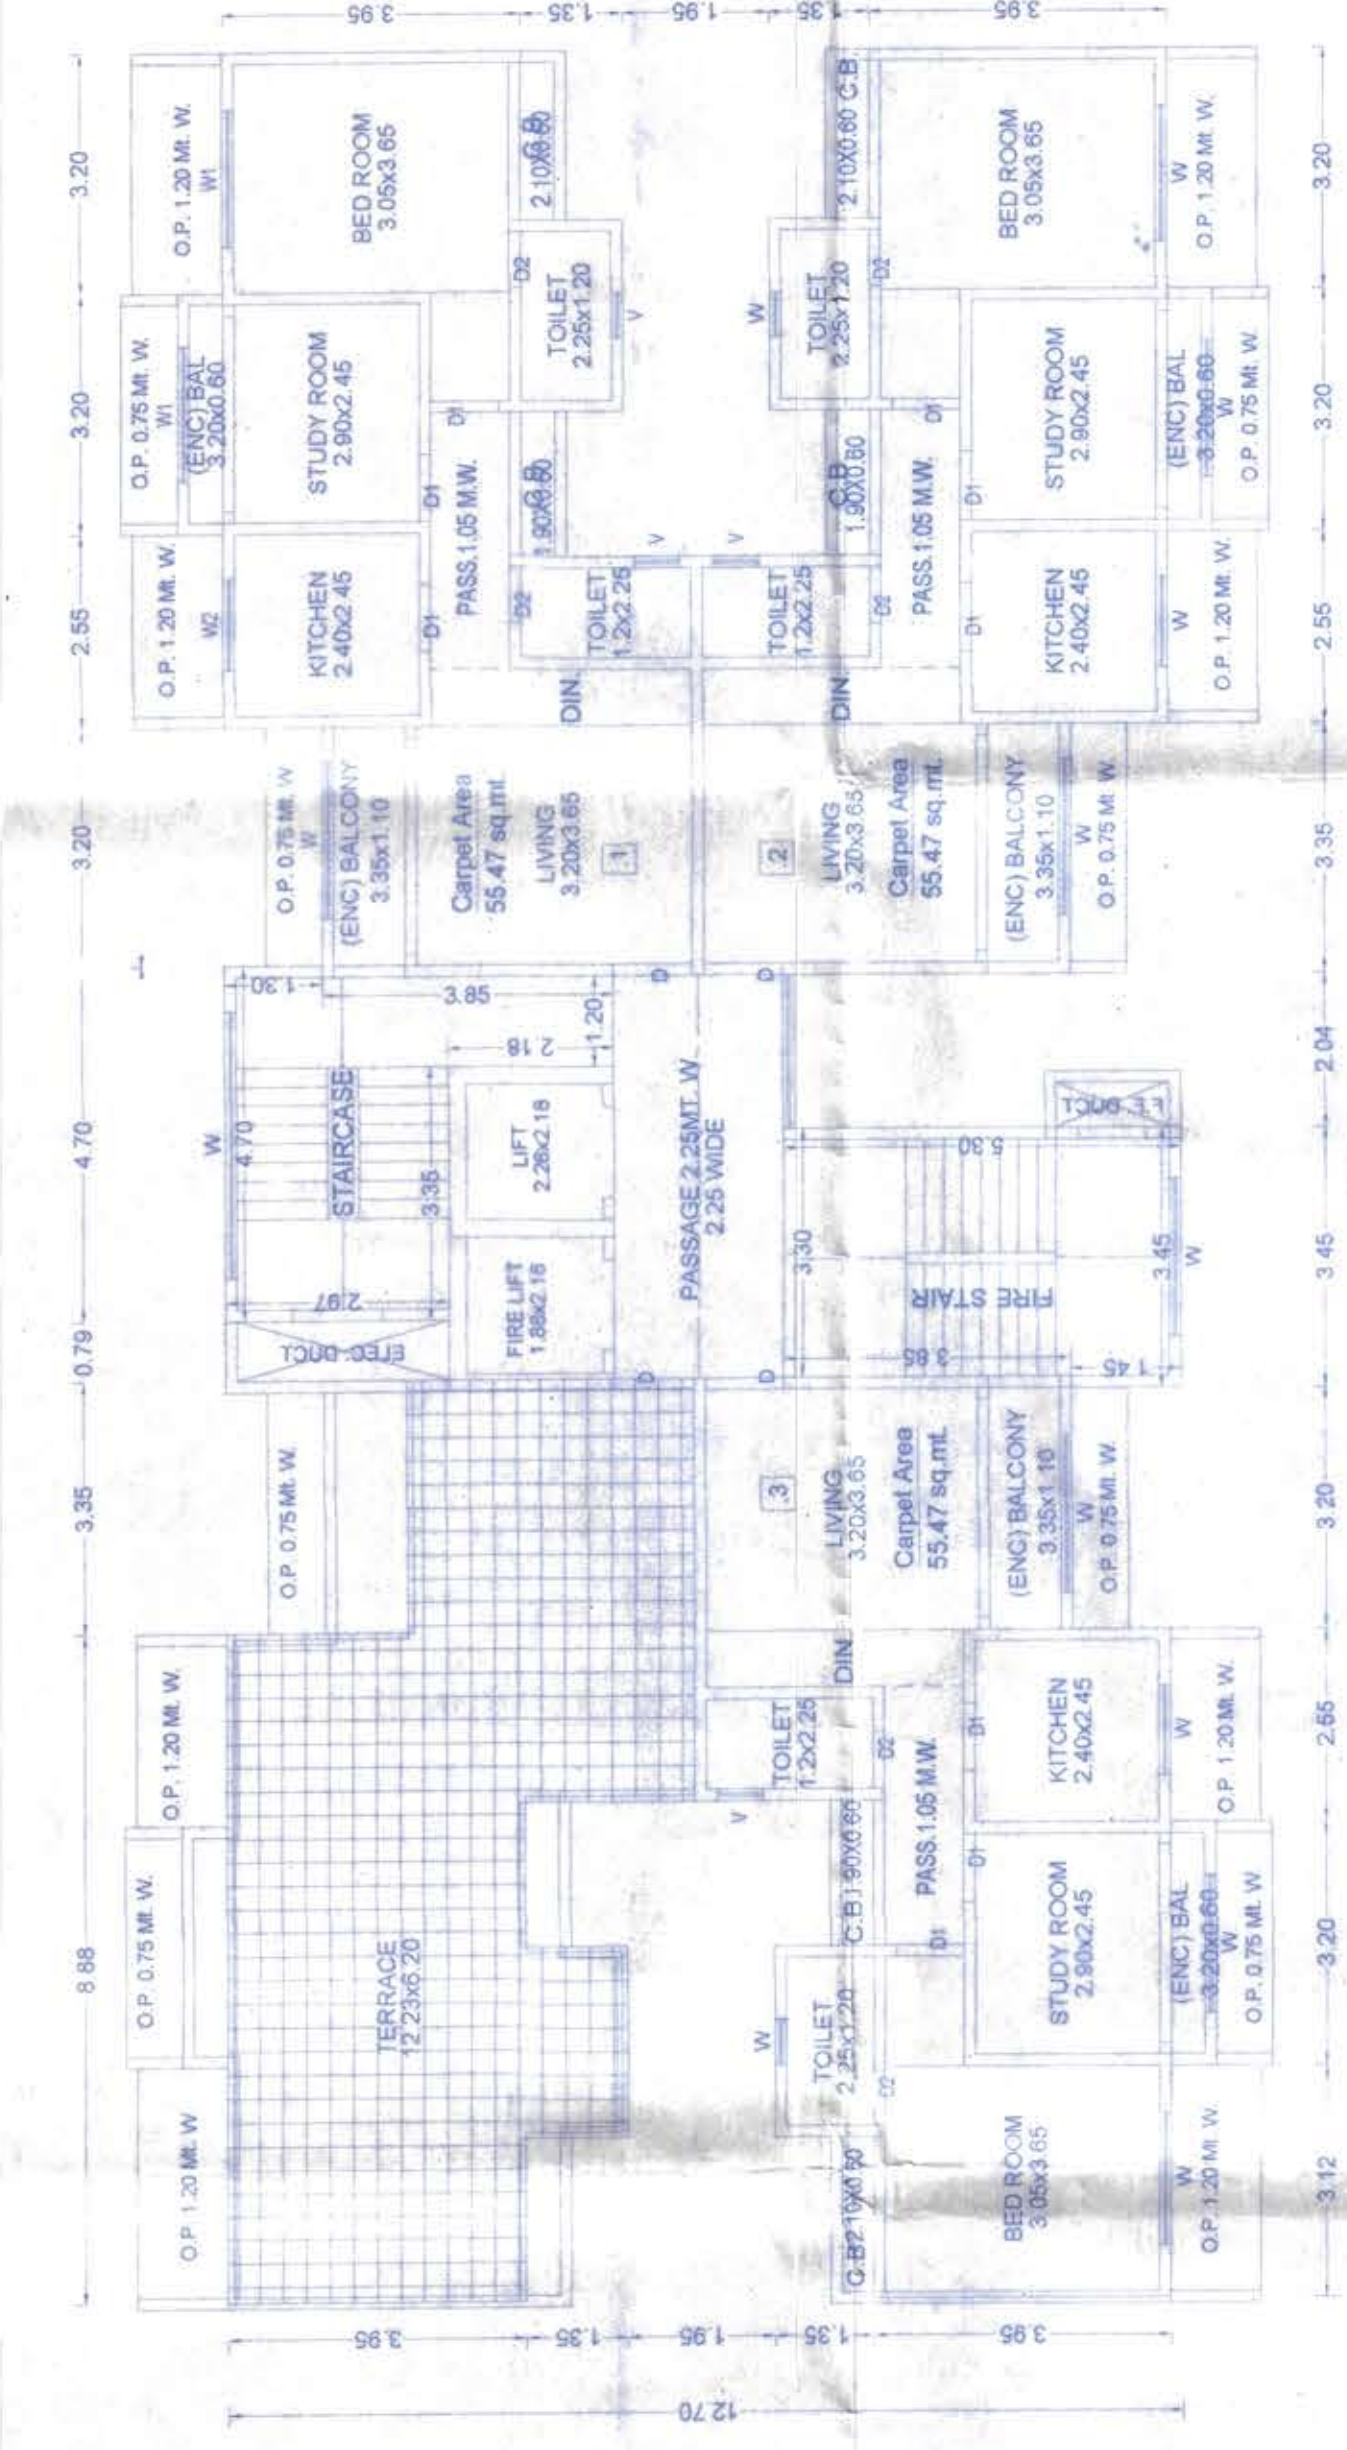


GROUND FLOOR PLAN

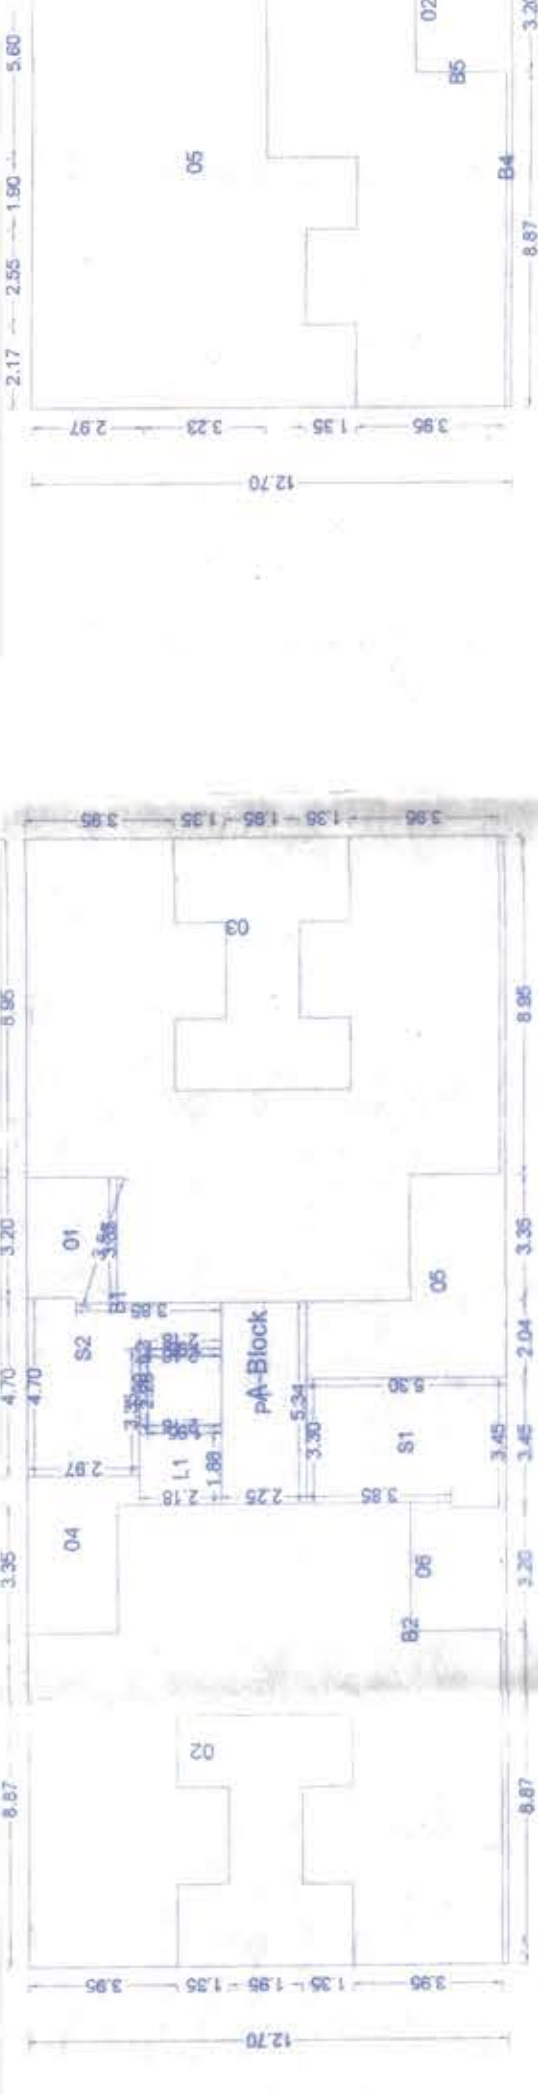



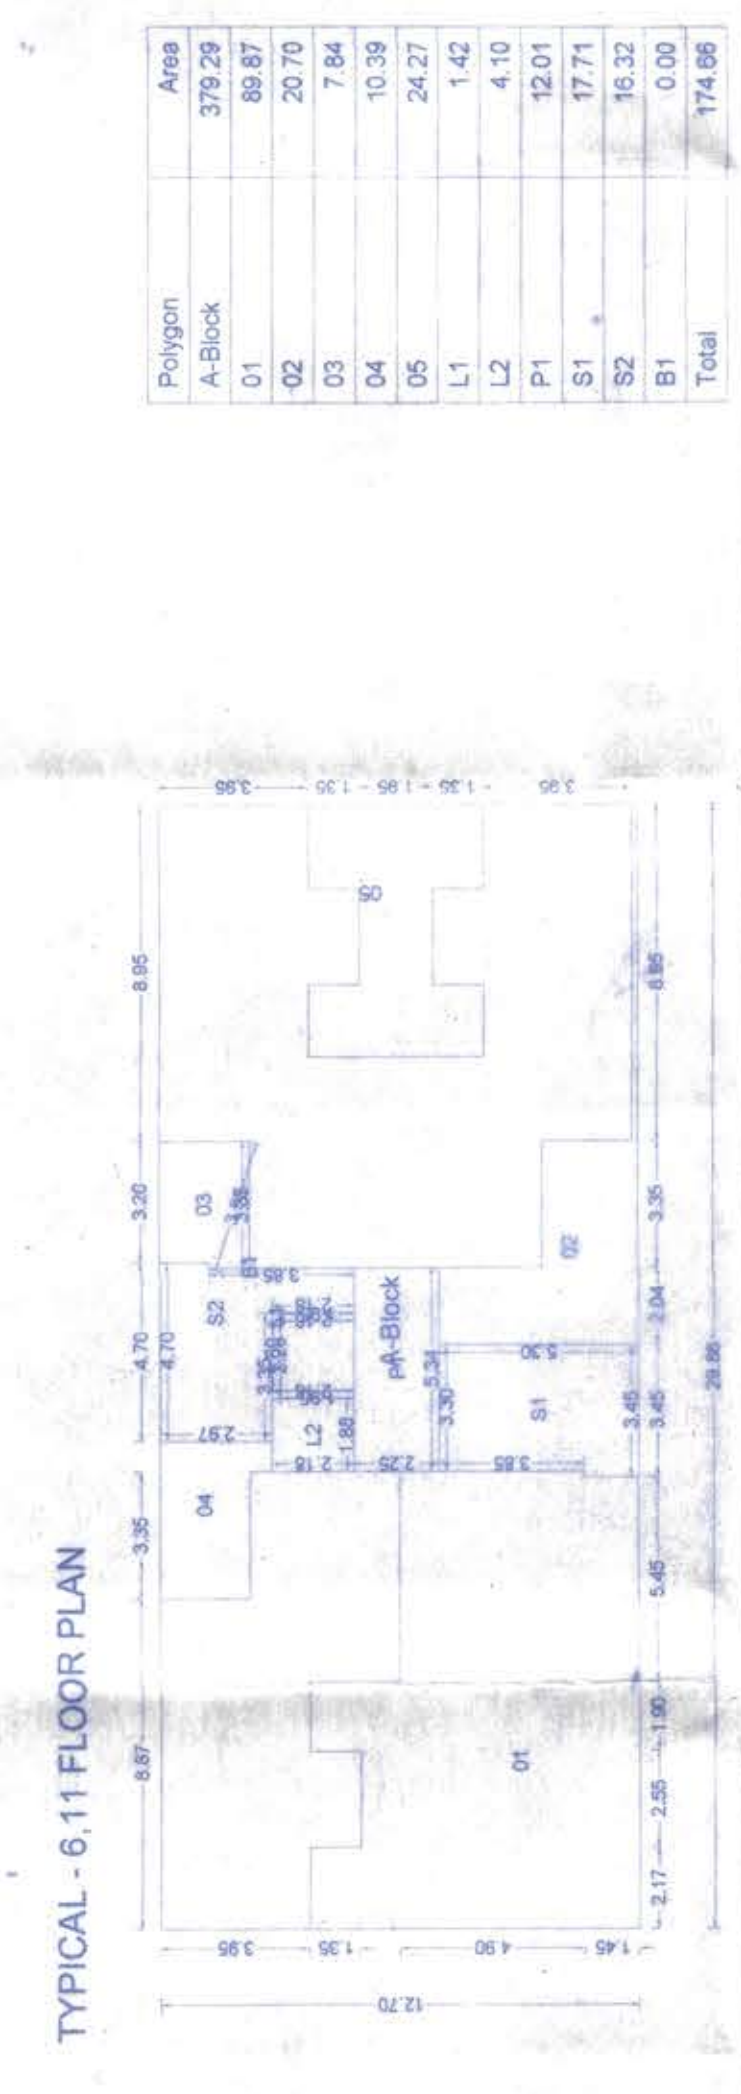



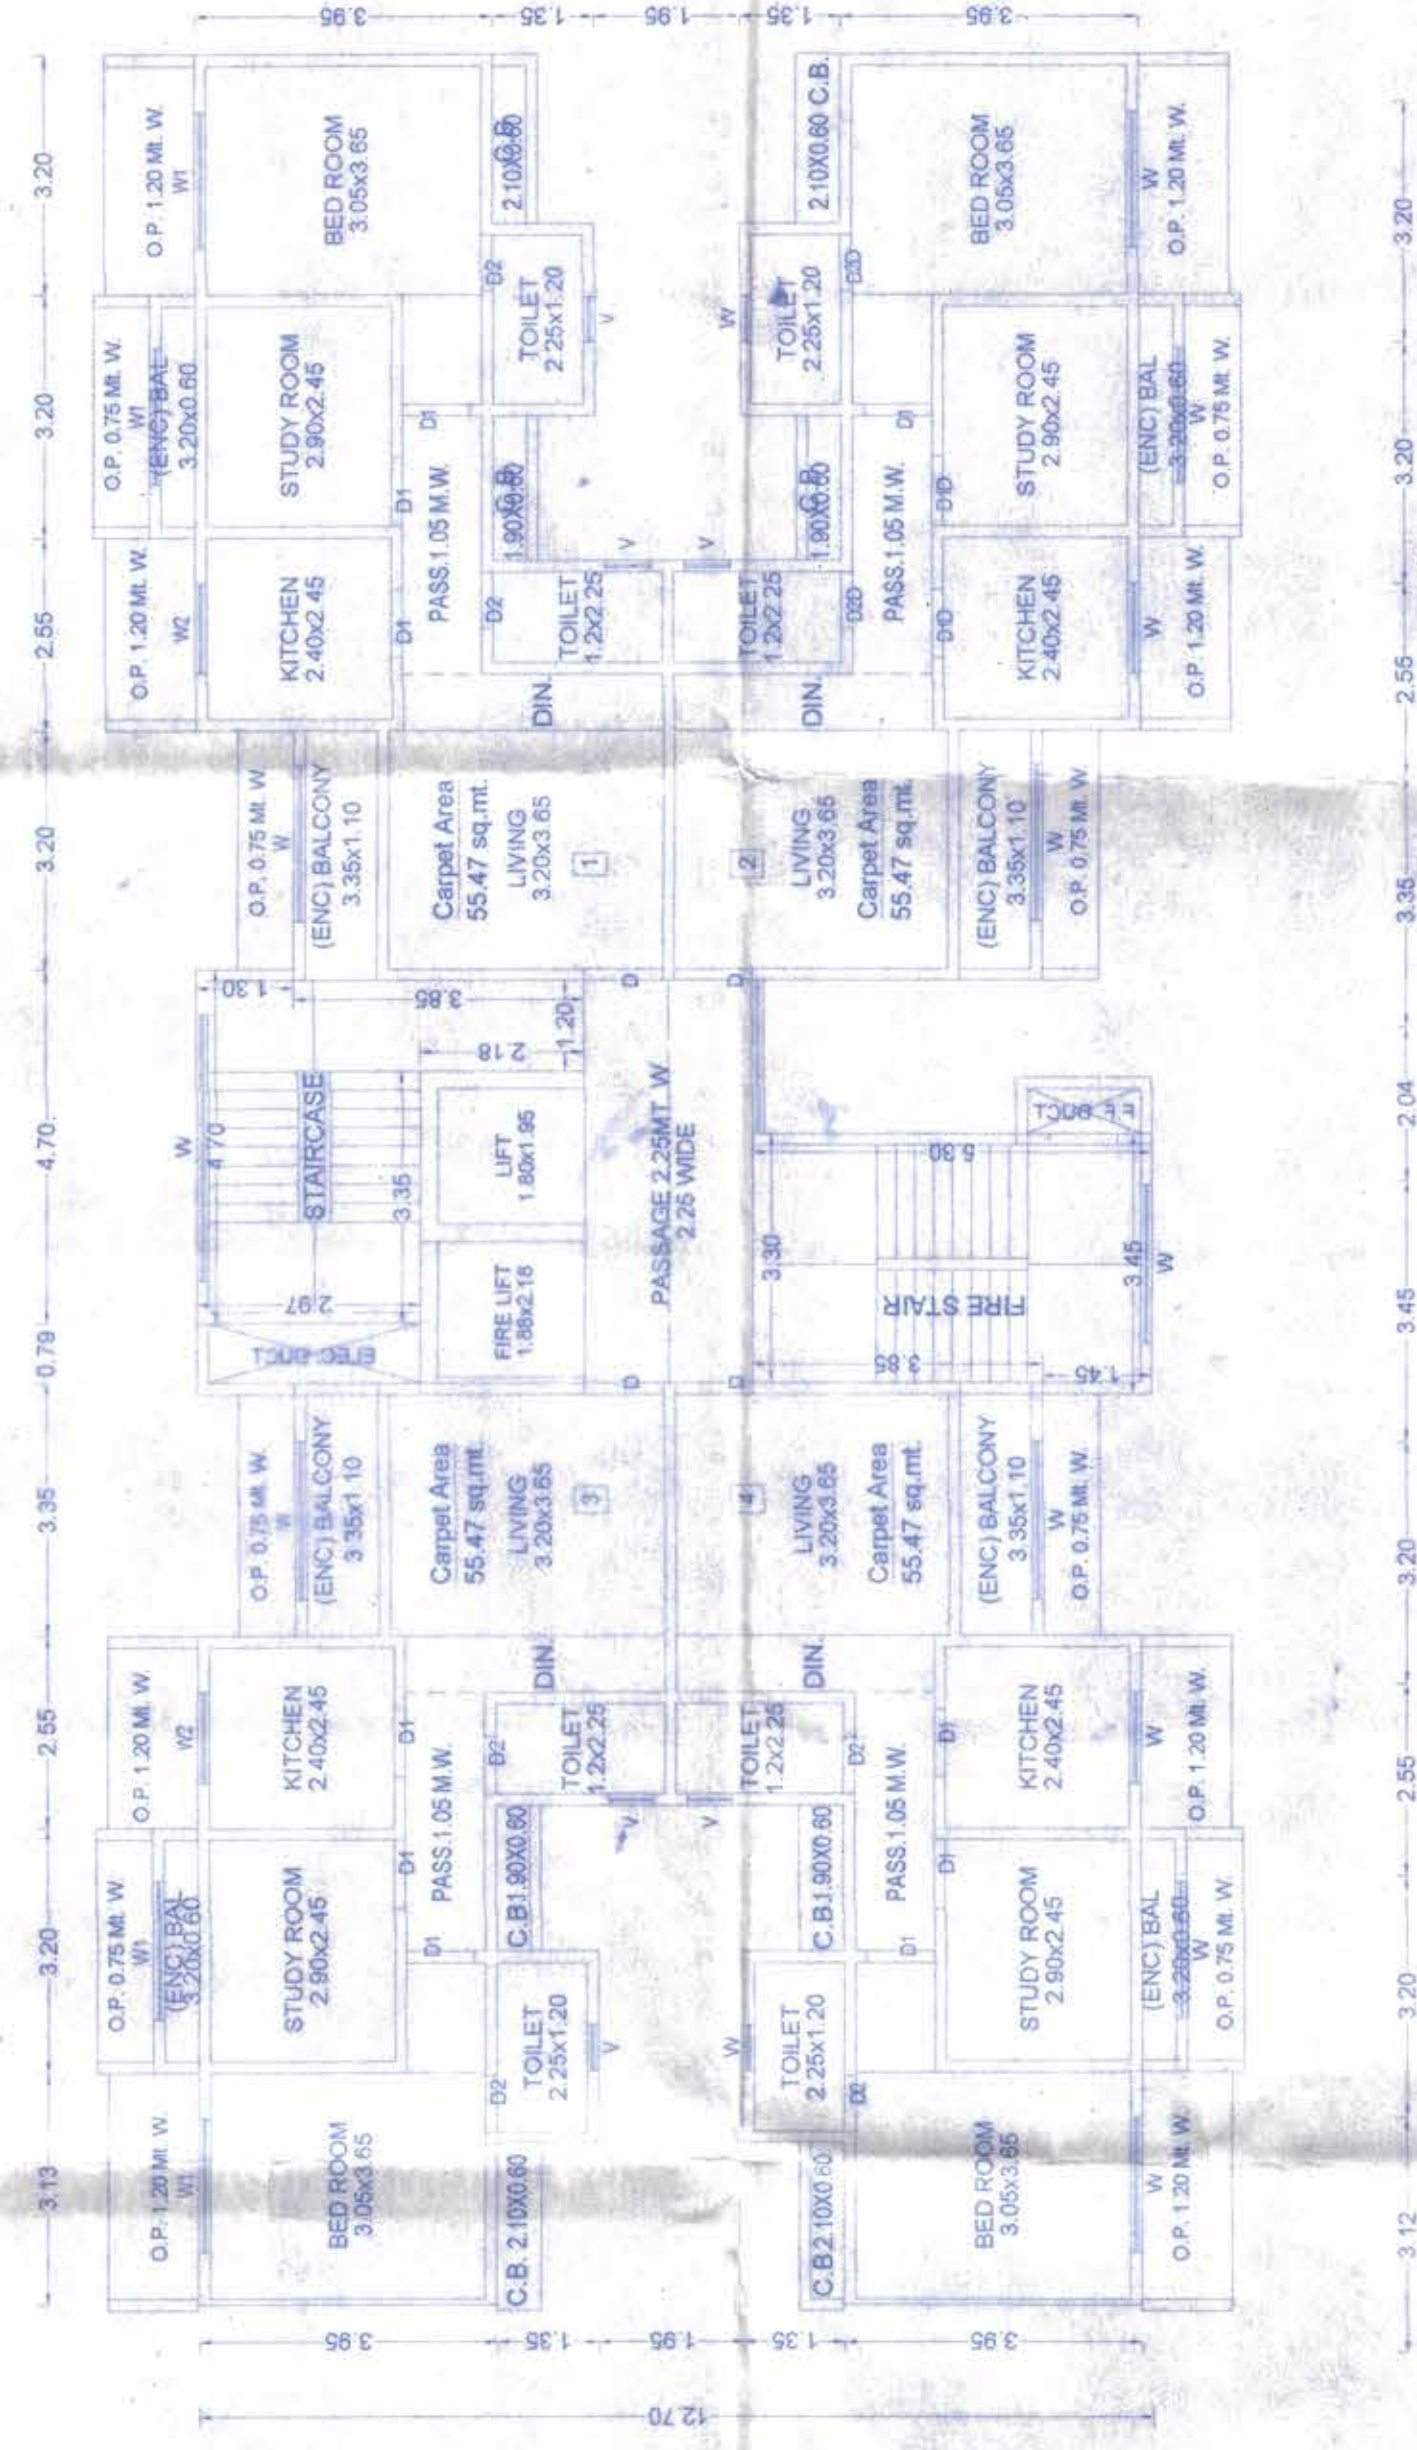


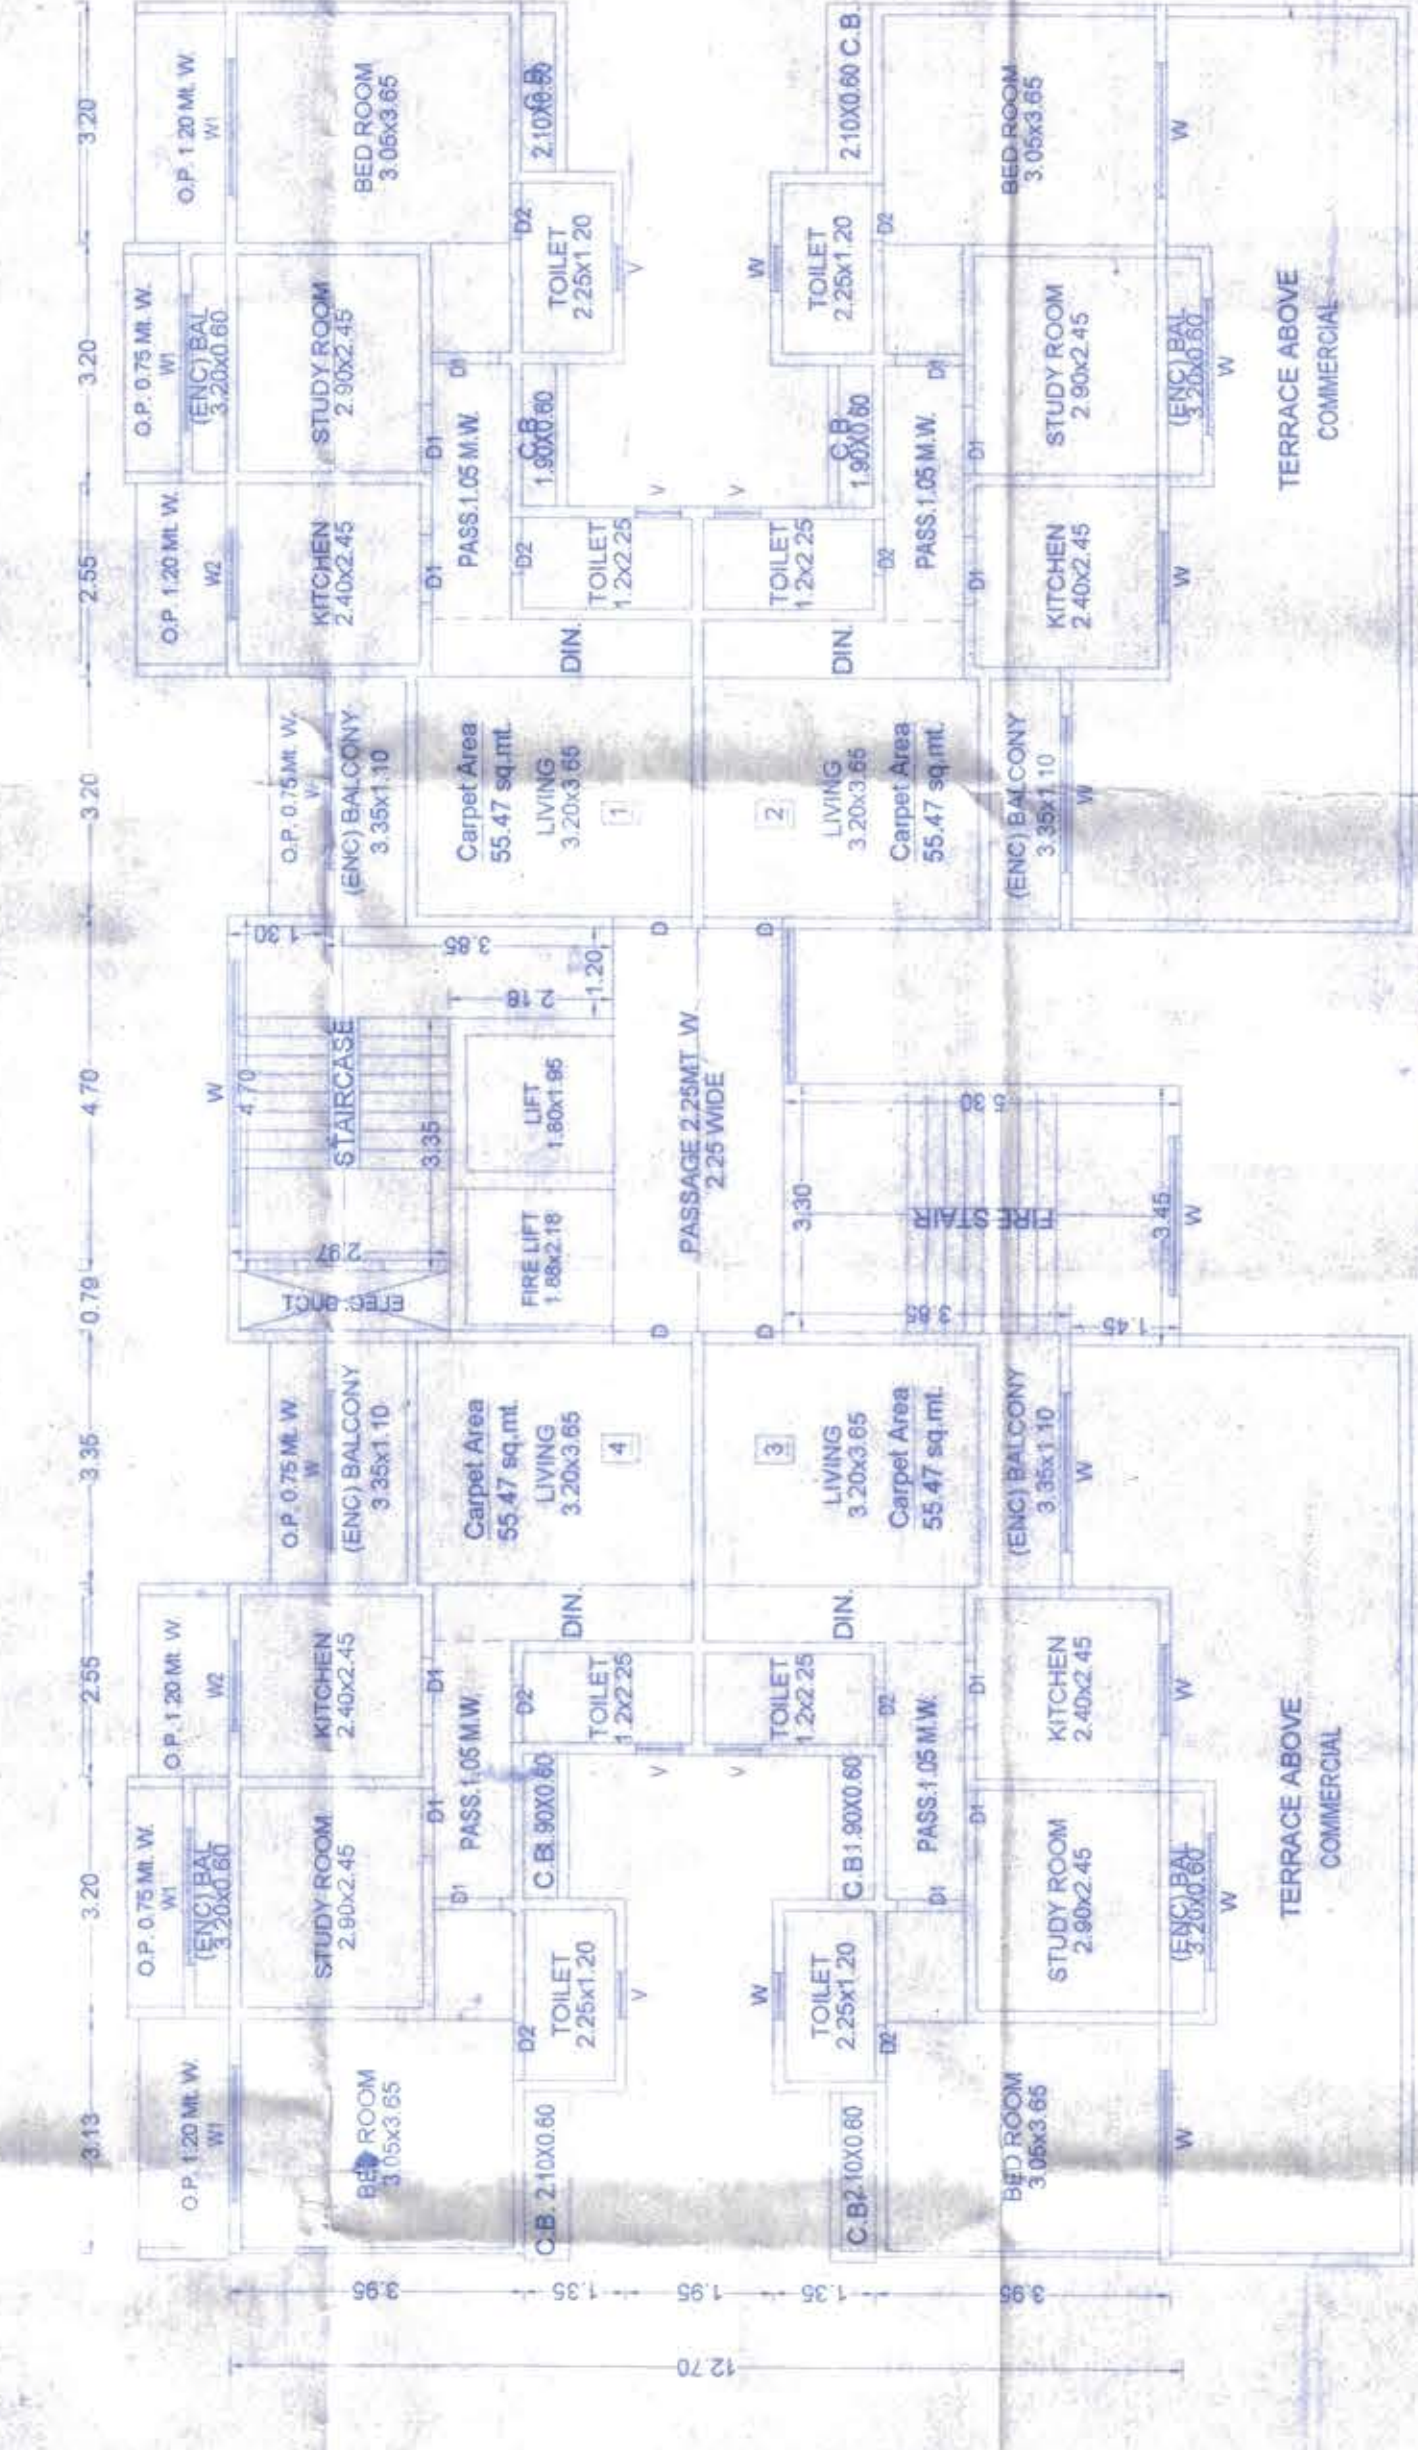


3.45	2.04
------	------

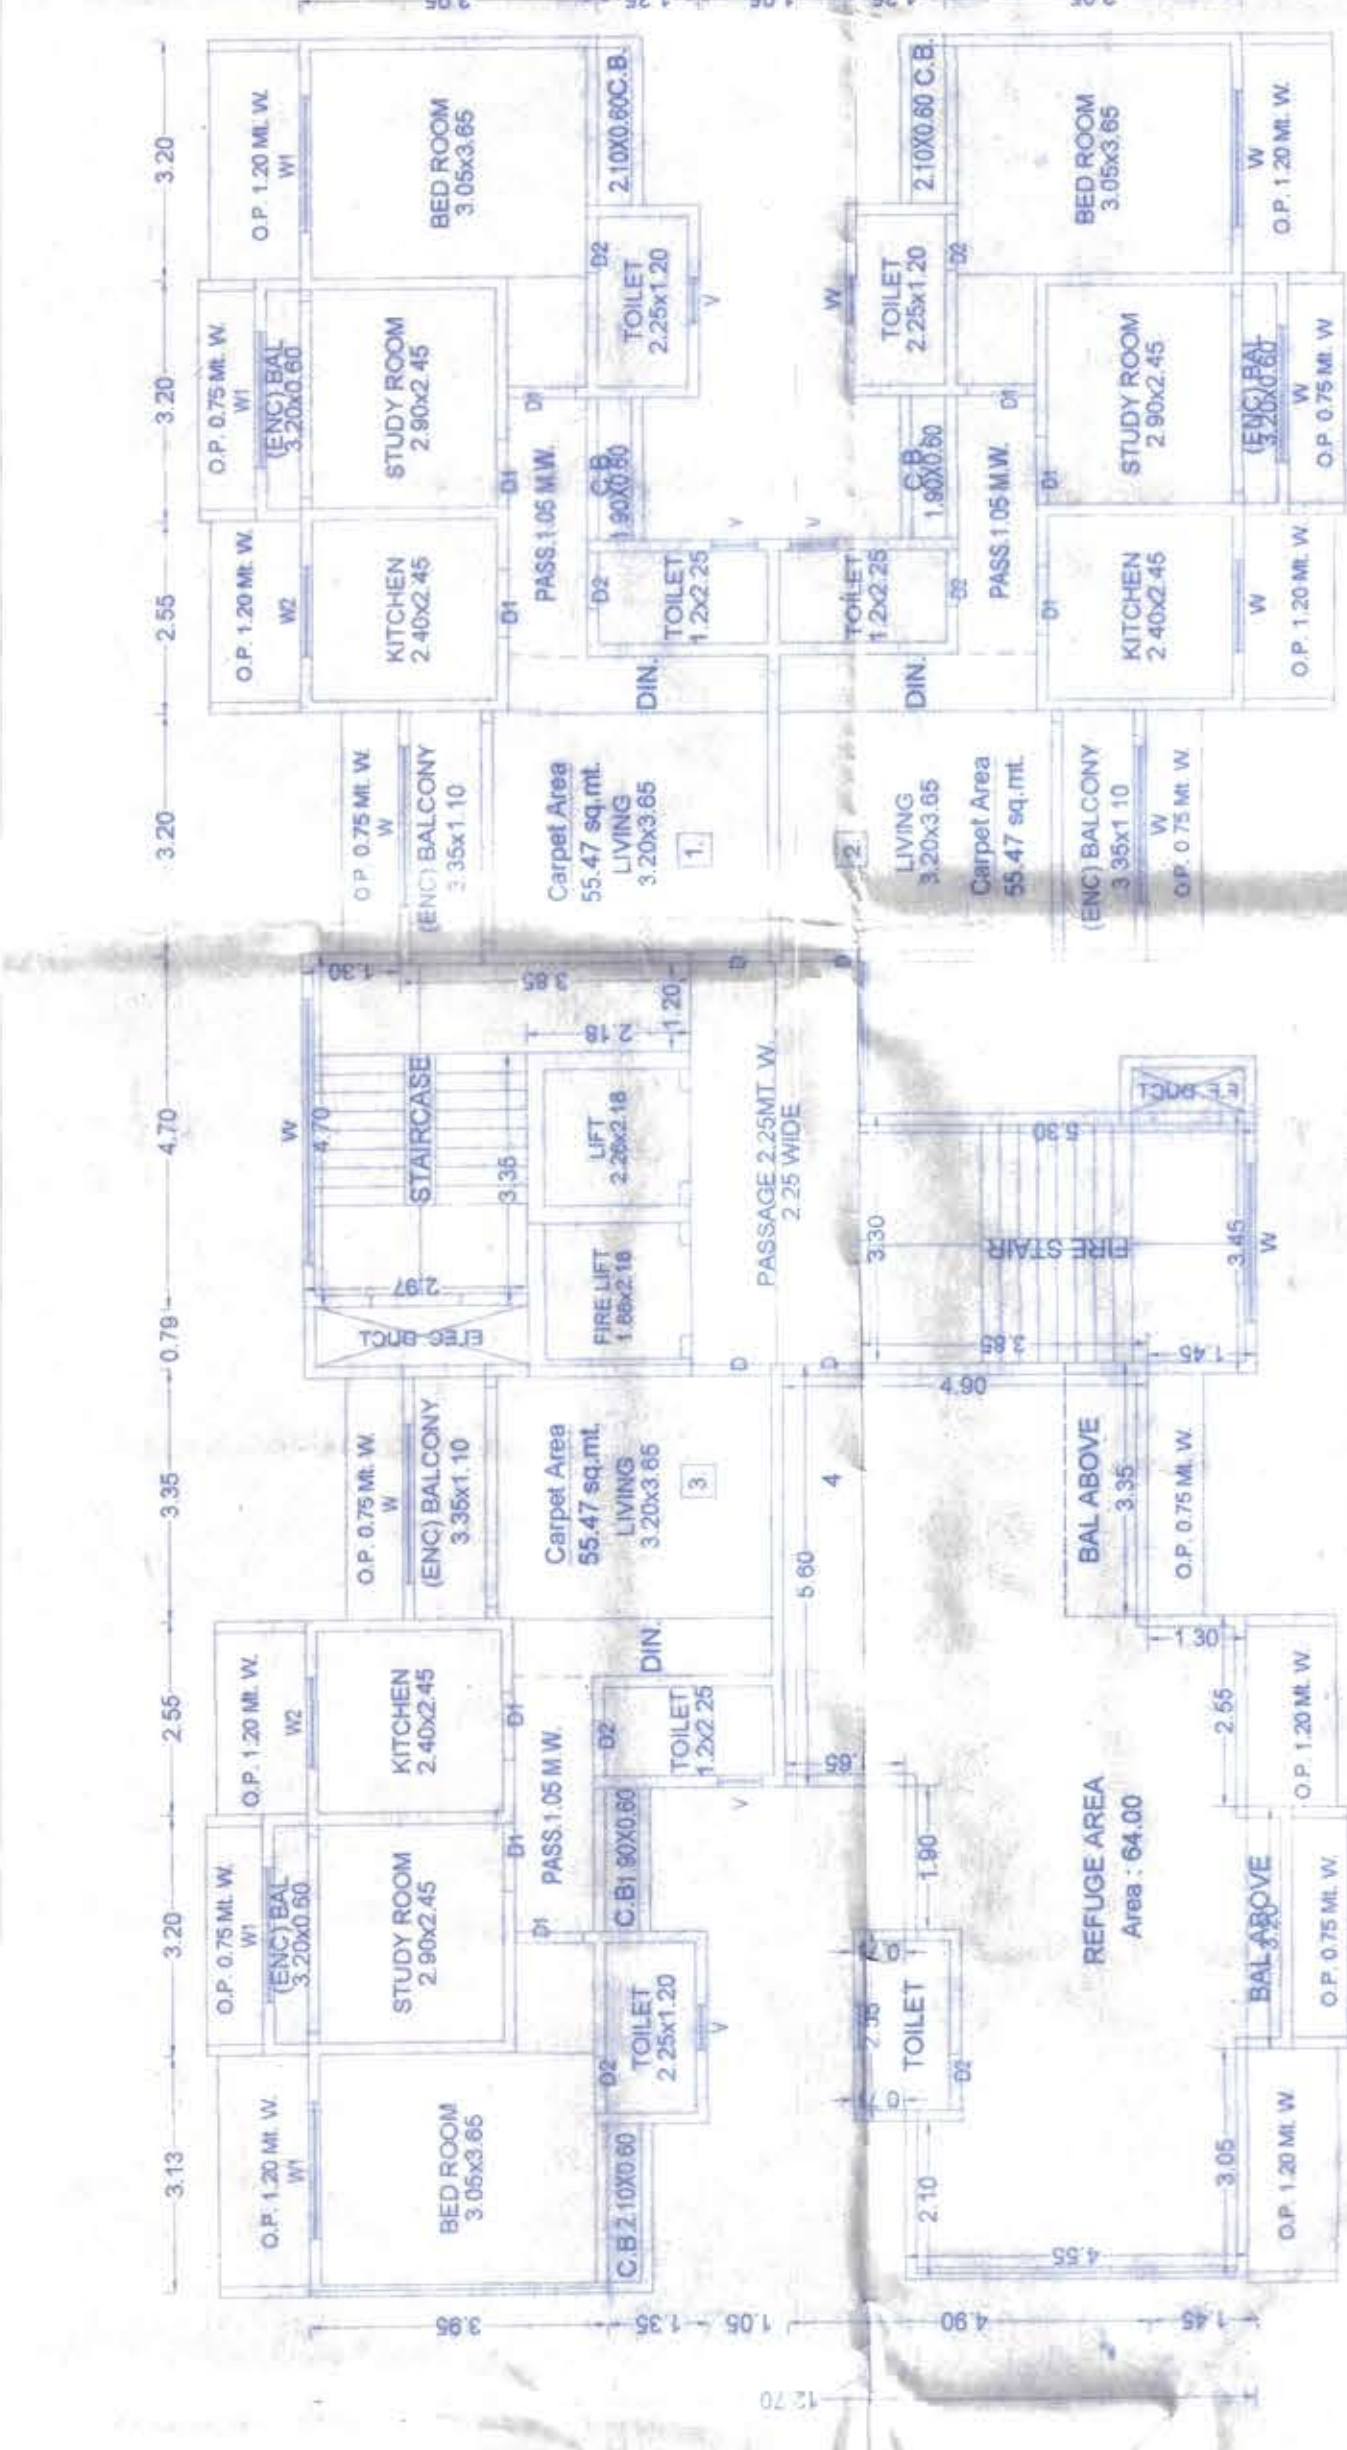


2008



29.94

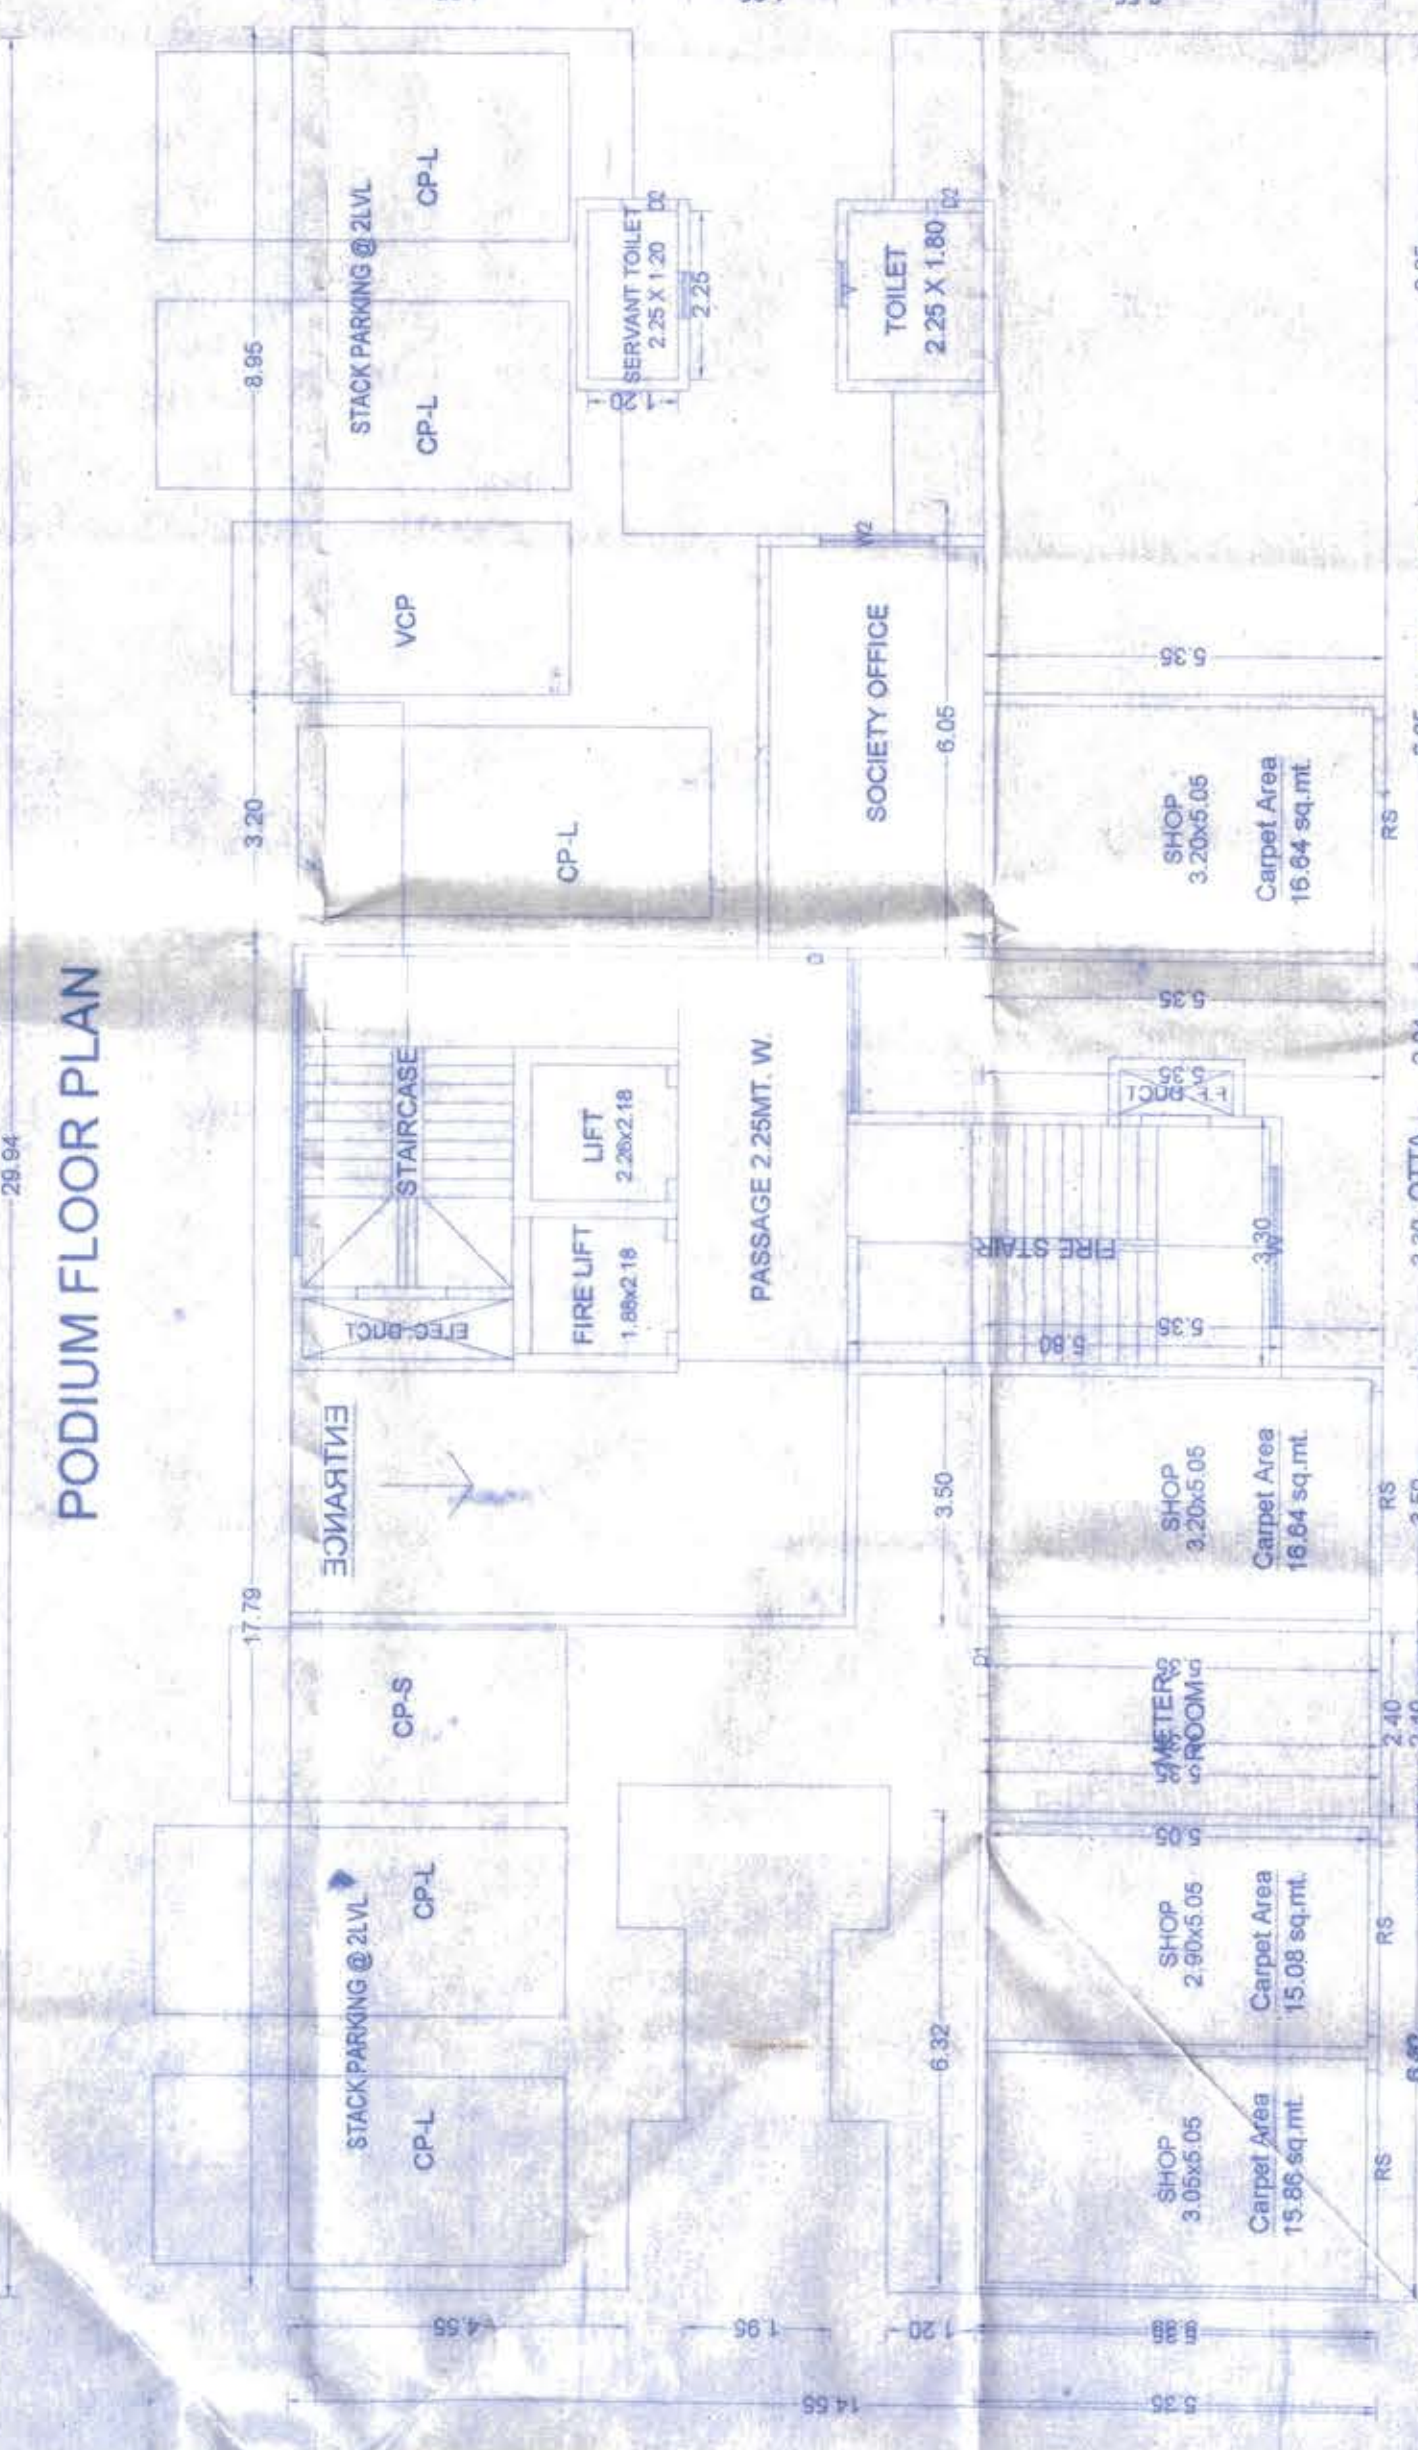

0.30 CHA 2.04

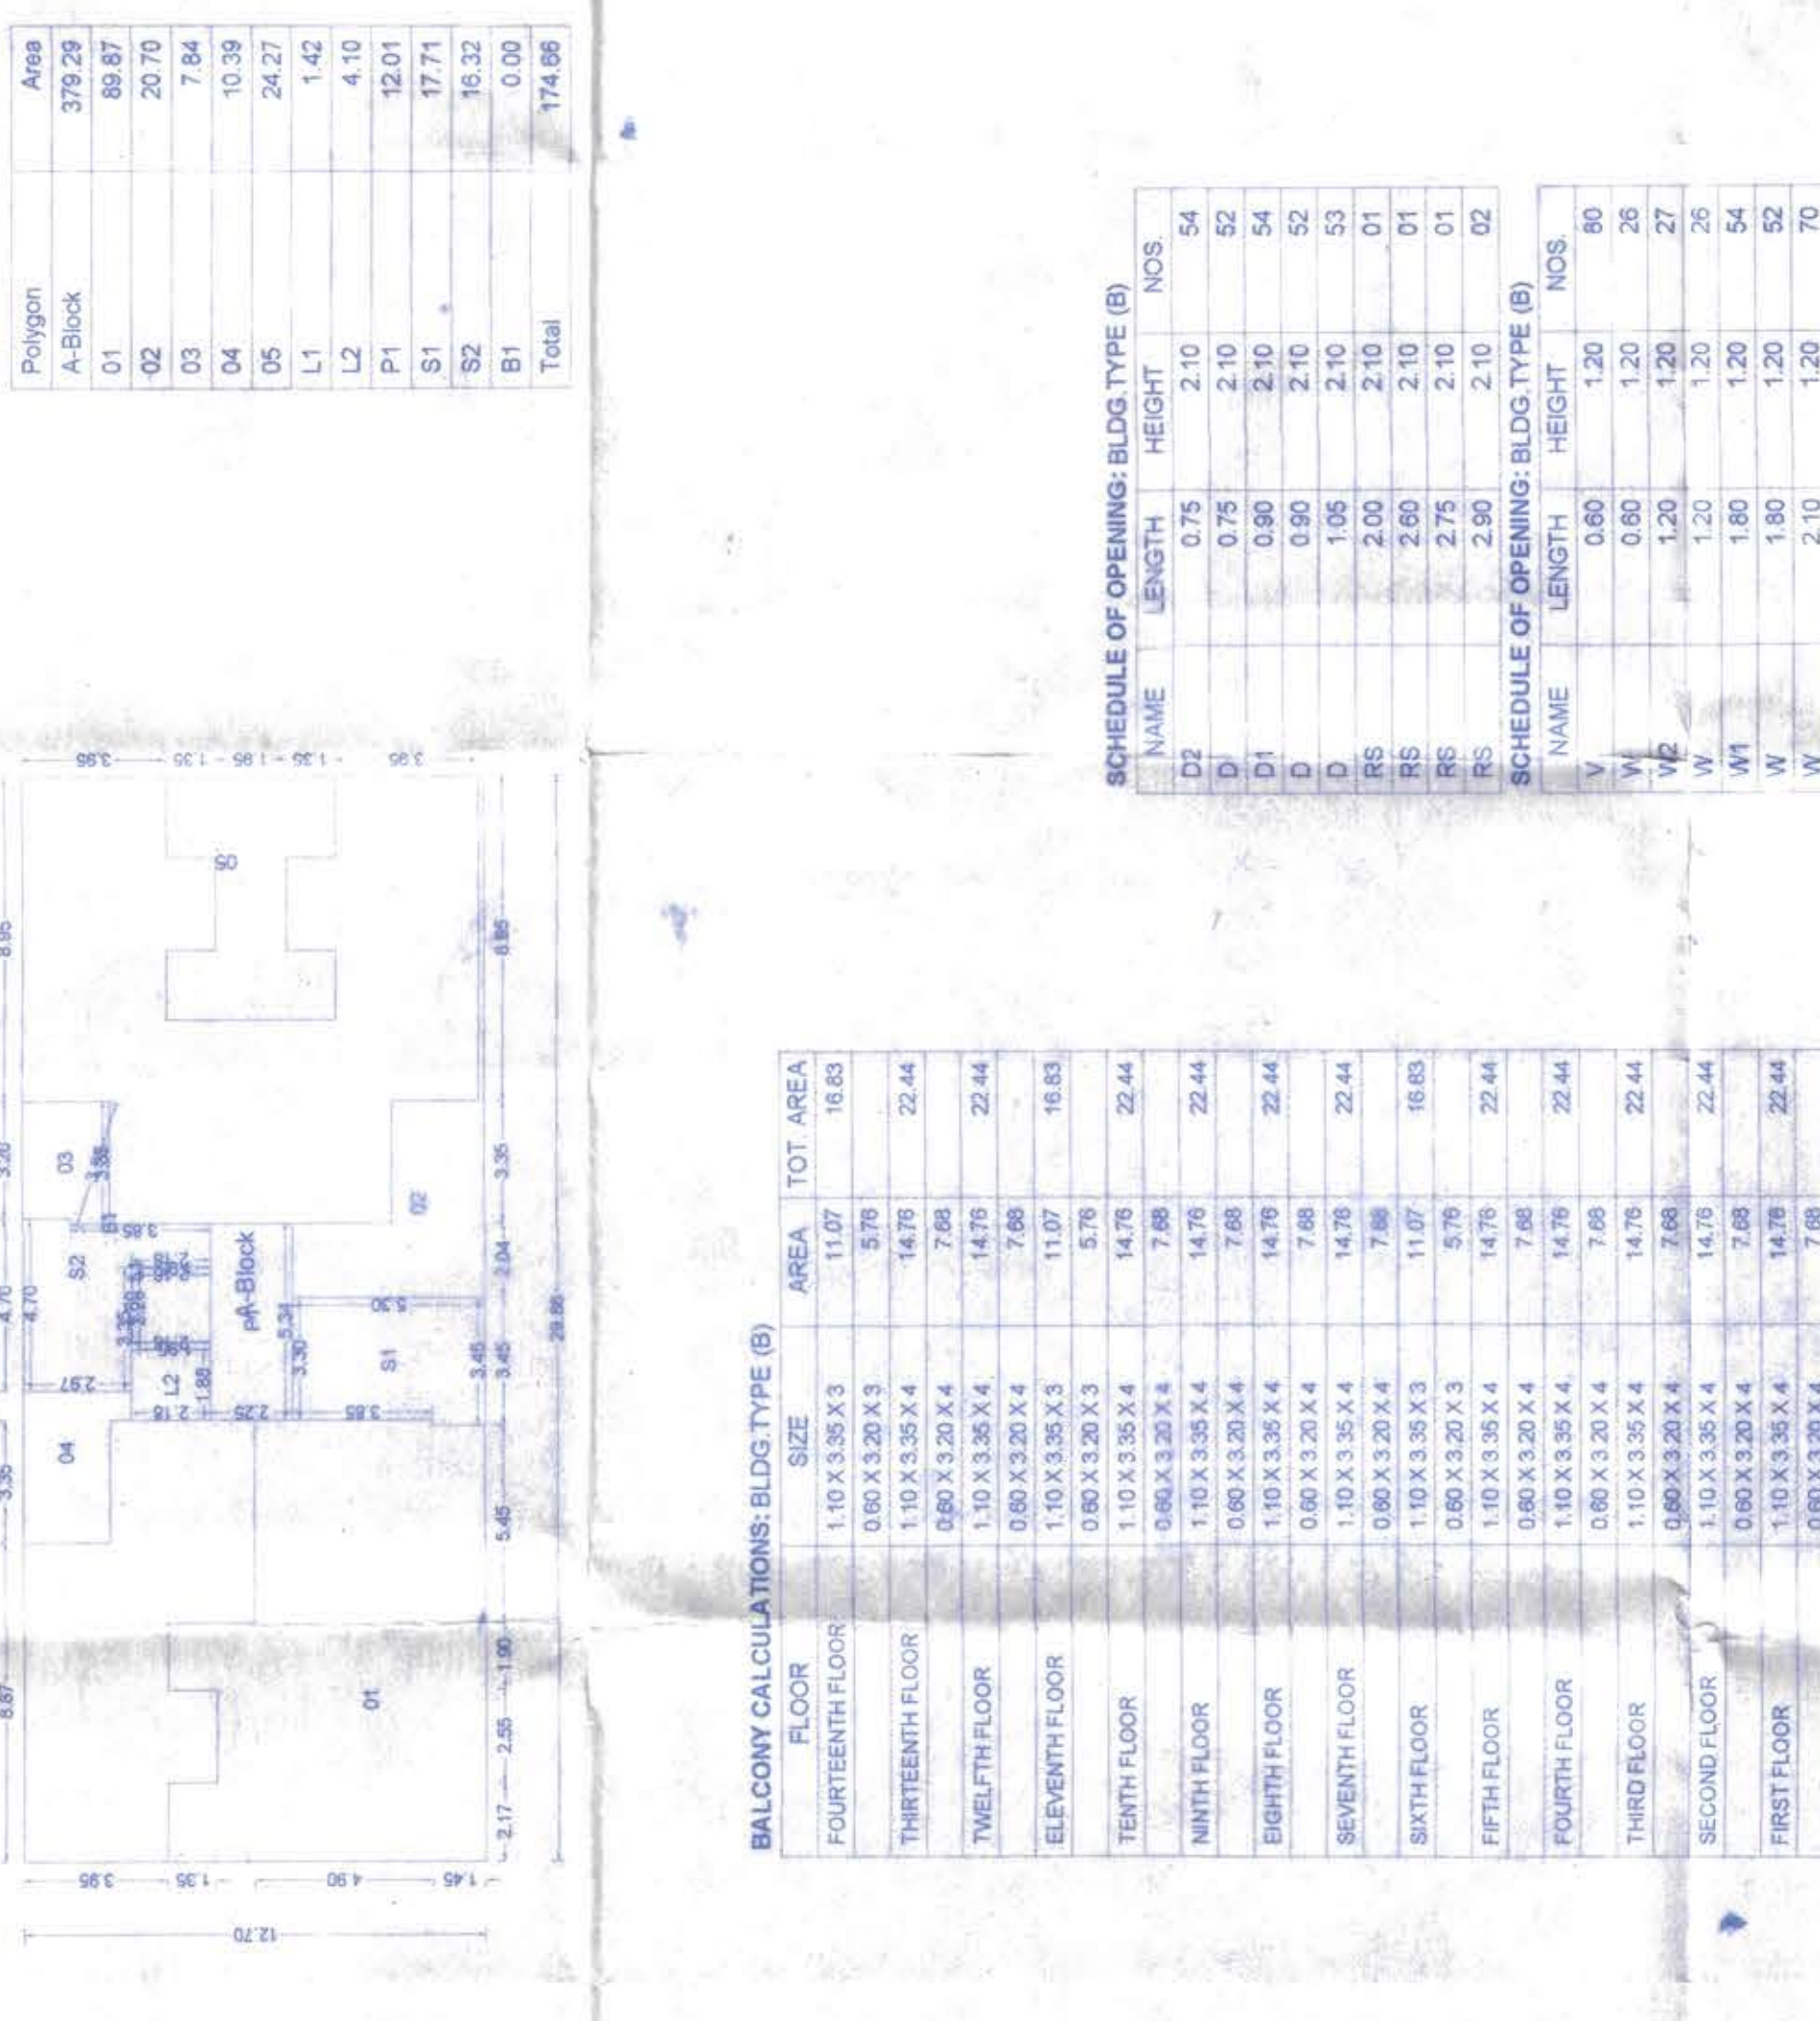

SECTION AA


SCHEDULE OF OPENINGS BLDG TYPE (B)				
NAME	LENGTH	HEIGHT	NOS	
D2	0.75	2.10	54	
RS	2.90	2.10	02	

SCHEDULE OF OPENINGS BLDG TYPE (B)				
NAME	LENGTH	HEIGHT	NOS	
W1	2.10	1.20	70	

[illegible]