


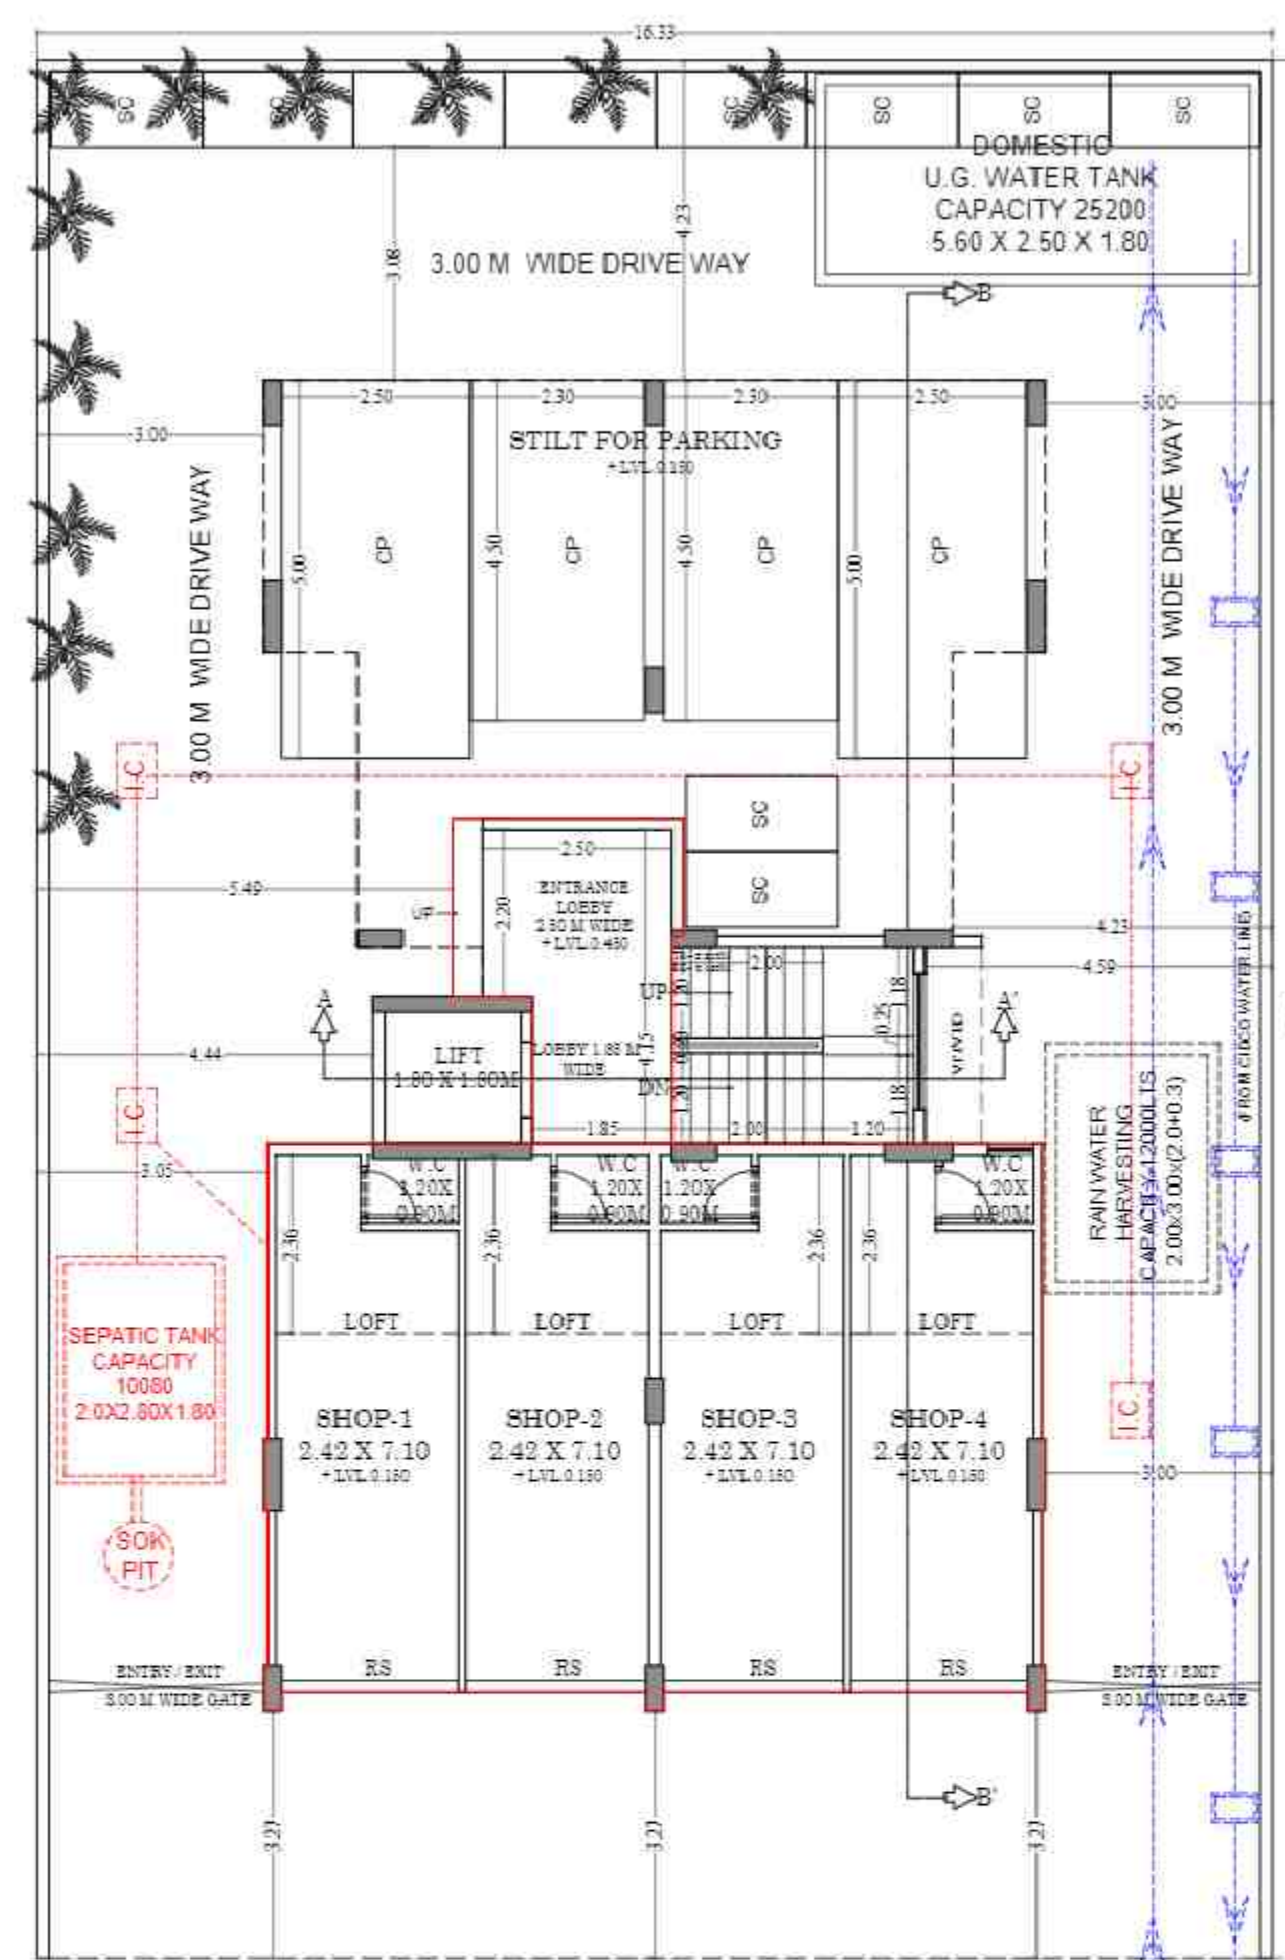

GROUND FLOOR PARKING LAYOUT PLAN
SCALE 1:100

NBC CLAUSE - LIGHT & VENTILATION OF ROOM
artificial ventilation is resorted to through air conditioning system, the illumination level up to artificial lighting shall be as prescribed in the national building part VIII clauses 4.1 and 4.1.2.2 or any modification thereof in all such case detailed plan showing proposed illumination arrangement shall be submitted for approval.

GROUND FLOOR (BUILT-UP AREA CALCULATION)					
ADDITION	BLOCK	LENGTH	WIDTH	NOS.	TOTAL
1	A	10.33	4.30	1.0	13.12
TOTAL ADDITION					13.12
DEDUCTION					
SR. NO.	1	0.15	2.75	1.0	0.4125
2	1.00	1.00	1.00	1.0	1.00
TOTAL DEDUCTION					1.4125
GROSS BUILT-UP AREA BLOCK					11.7075
SHOP BUILT-UP AREA CALCULATION					
ADDITION	BLOCK	LENGTH	WIDTH	NOS.	TOTAL
1	A	10.33	7.50	1.0	77.48
TOTAL ADDITION					77.48
DEDUCTION					
SR. NO.	1	0.05	3.00	2.0	0.30
2	0.05	2.40	3.00	2.0	0.30
3	4.50	0.20	2.00	2.0	1.80
TOTAL DEDUCTION					2.40
GROSS BUILT-UP AREA BLOCK					75.08
NET BUILT-UP AREA BLOCK					85.13


