
PRODUCED BY AN AUTODESK EDUCATIONAL PRODUCT

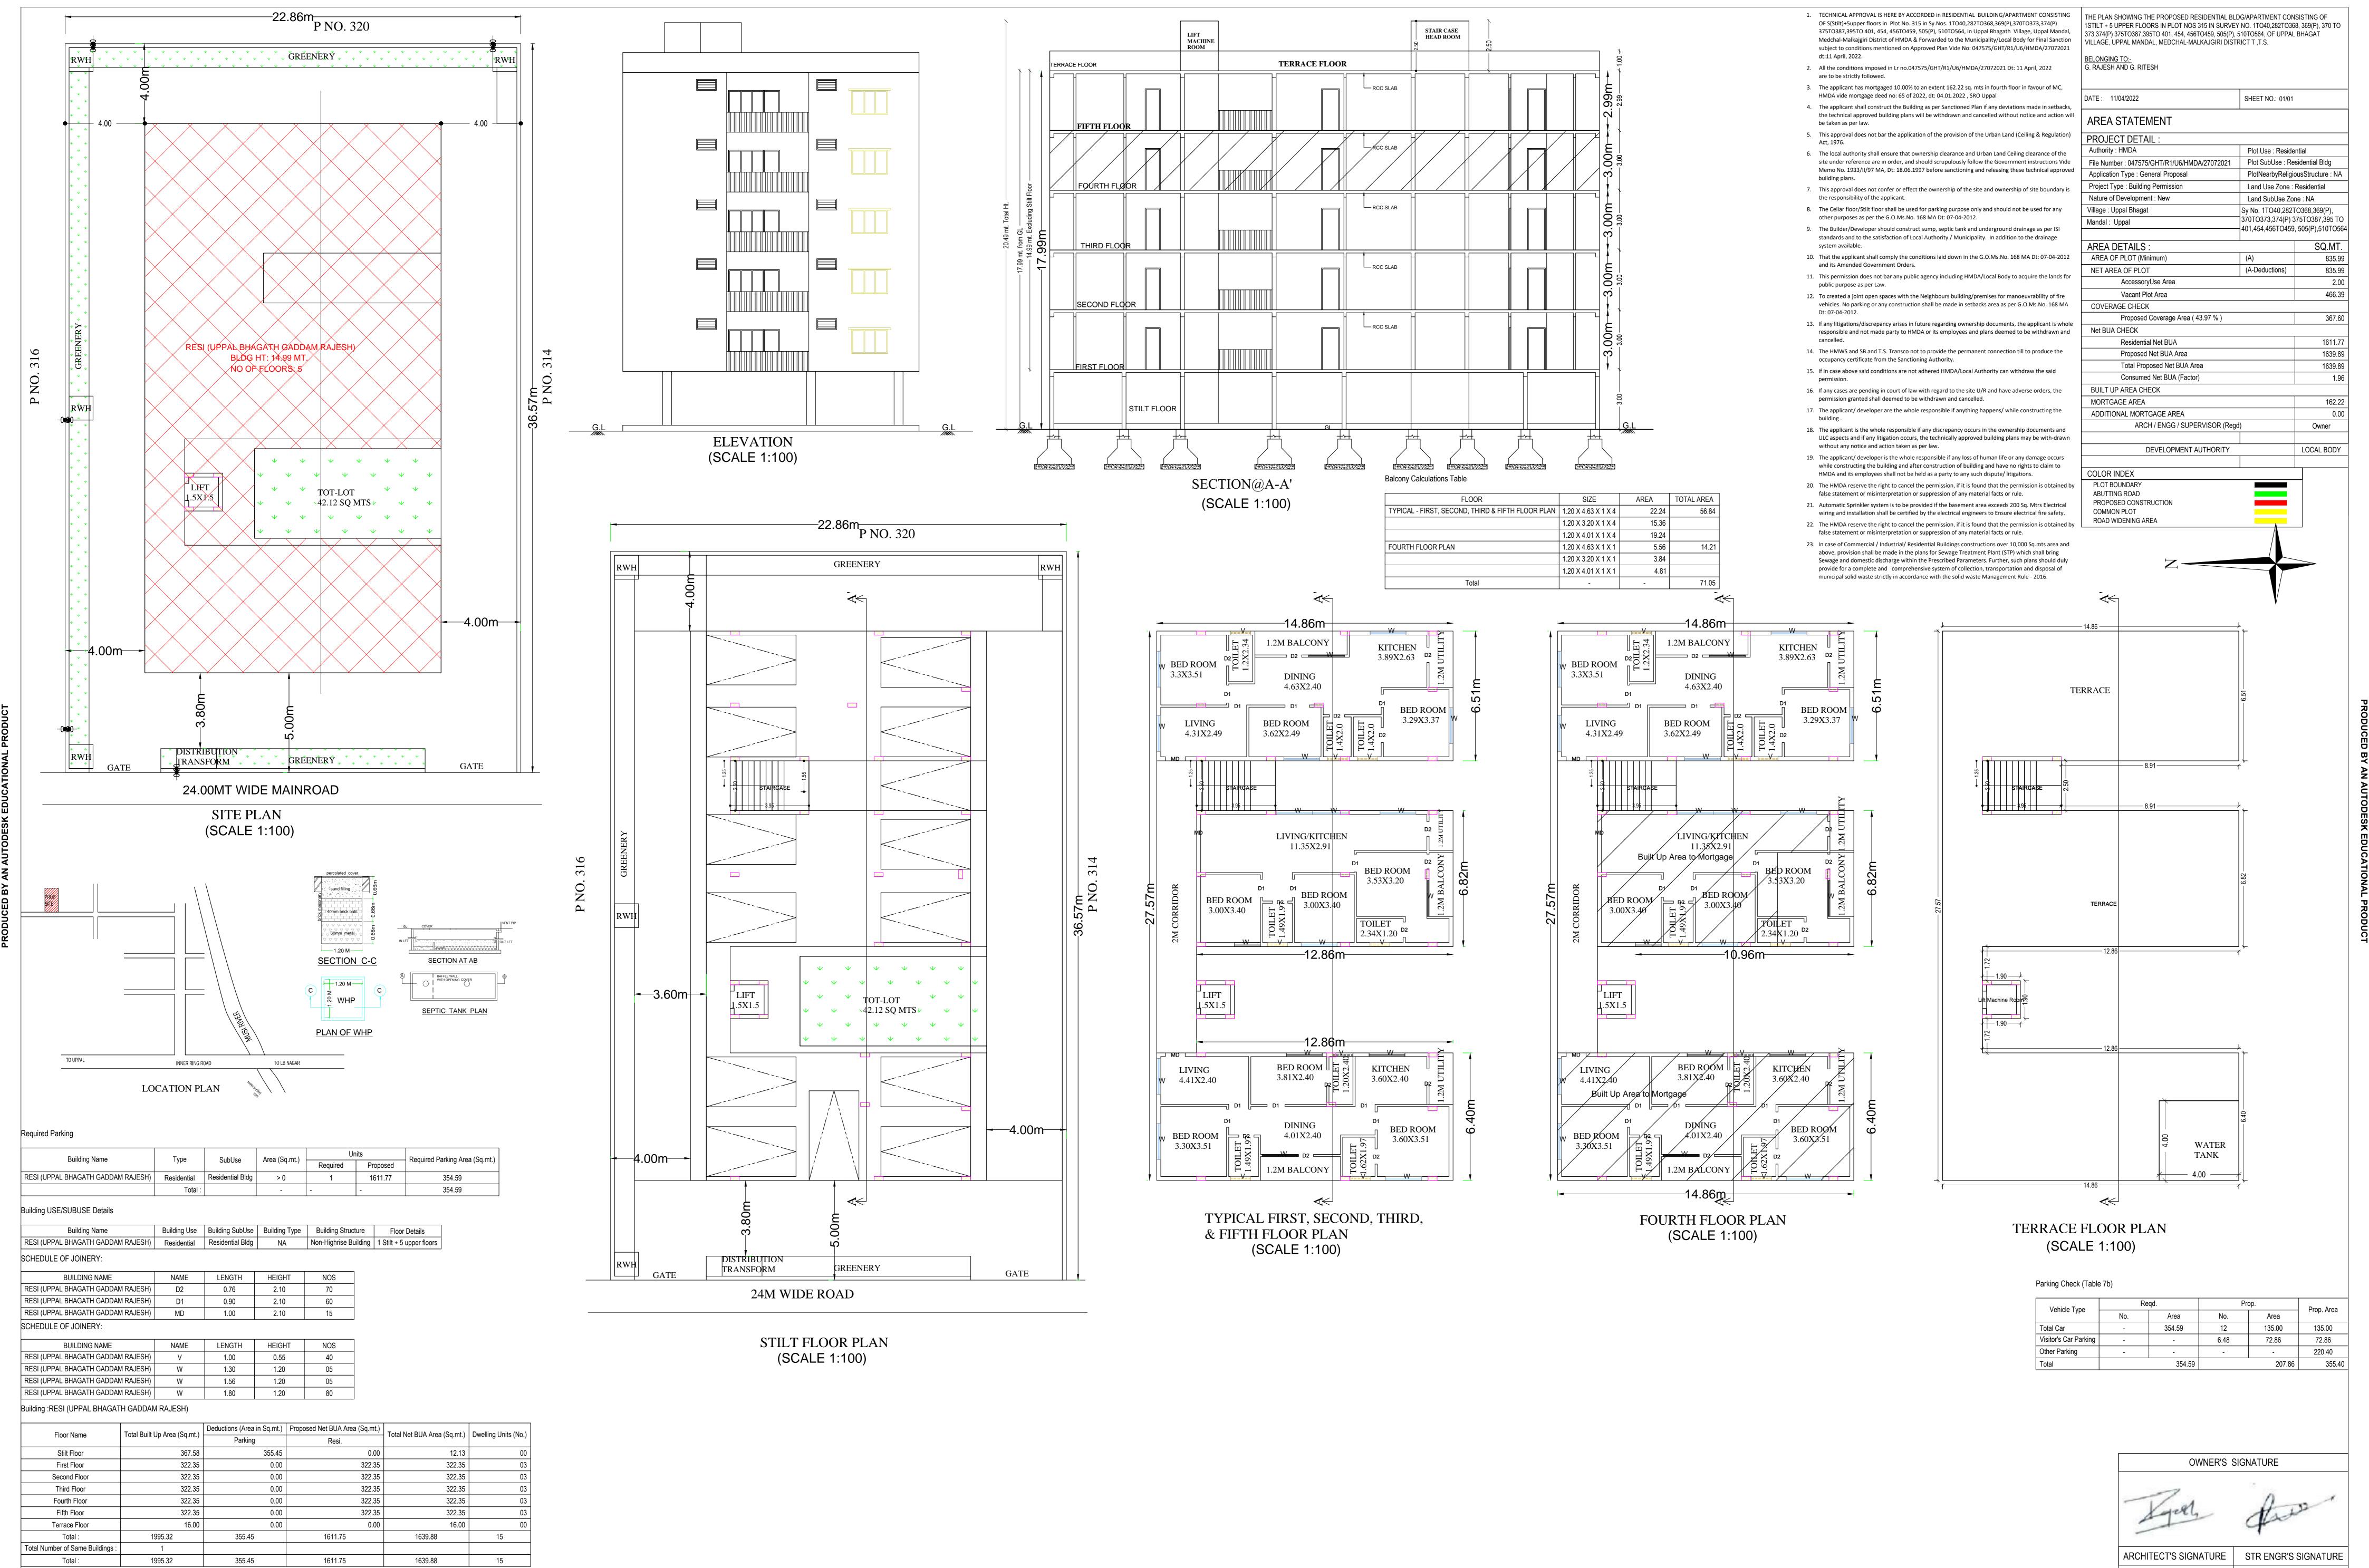

PRODUCED BY AN AUTODESK EDUCATIONAL PRODUCT

Net BUA & Dwelling Units Details (Table 4c-1)

Building

RESI (UPPAL BHAGATH GADDAM RAJESH)

No. of Same Bldg | Total Built Up Area (Sq.mt.) |

1995.33

1995.33

Deductions (Area in Sq.mt.) | Proposed Net BUA Area (Sq.mt.)

355.45

1611.75

1611.75

Total Net BUA Area (Sq.mt.) | Dwelling Units (No.)

1639.88

1639.88

15.00

CA2012/57136

SAIDHAMAPU SAI HARSHA M. Techi, Structural Engineer License No: 411/Std. Engineer/TP/0/CHMC 8-123, Sanjay Cerdia Napar, Caputananum Book Medahal-Makajigin (Diot), Hydenatad-500 055