


PROPOSED BUILT UP AREA STATEMENT: Table with columns: BLDG. TYPE, BLDG. DESCRIPTION, NO. OF FLOORS, BUILT UP AREA INCLUDING STAIRCASE TYPICAL FLOOR, TOTAL BUILT UP AREA (IN SQ.M.)

PROPOSED TENEMENT STATEMENT: Table with columns: NO. BLDG., TENEMENT LESS THAN 35 sq.m., TENEMENT 35 TO 50 sq.m., TENEMENT 50 TO 75 sq.m., ABOVE 75 sq.m., TOTAL


PROPOSED PARKING STATEMENT: Table with columns: FLOOR, 4 WHEELER, 2 WHEELER, 1 WHEELER, TOTAL

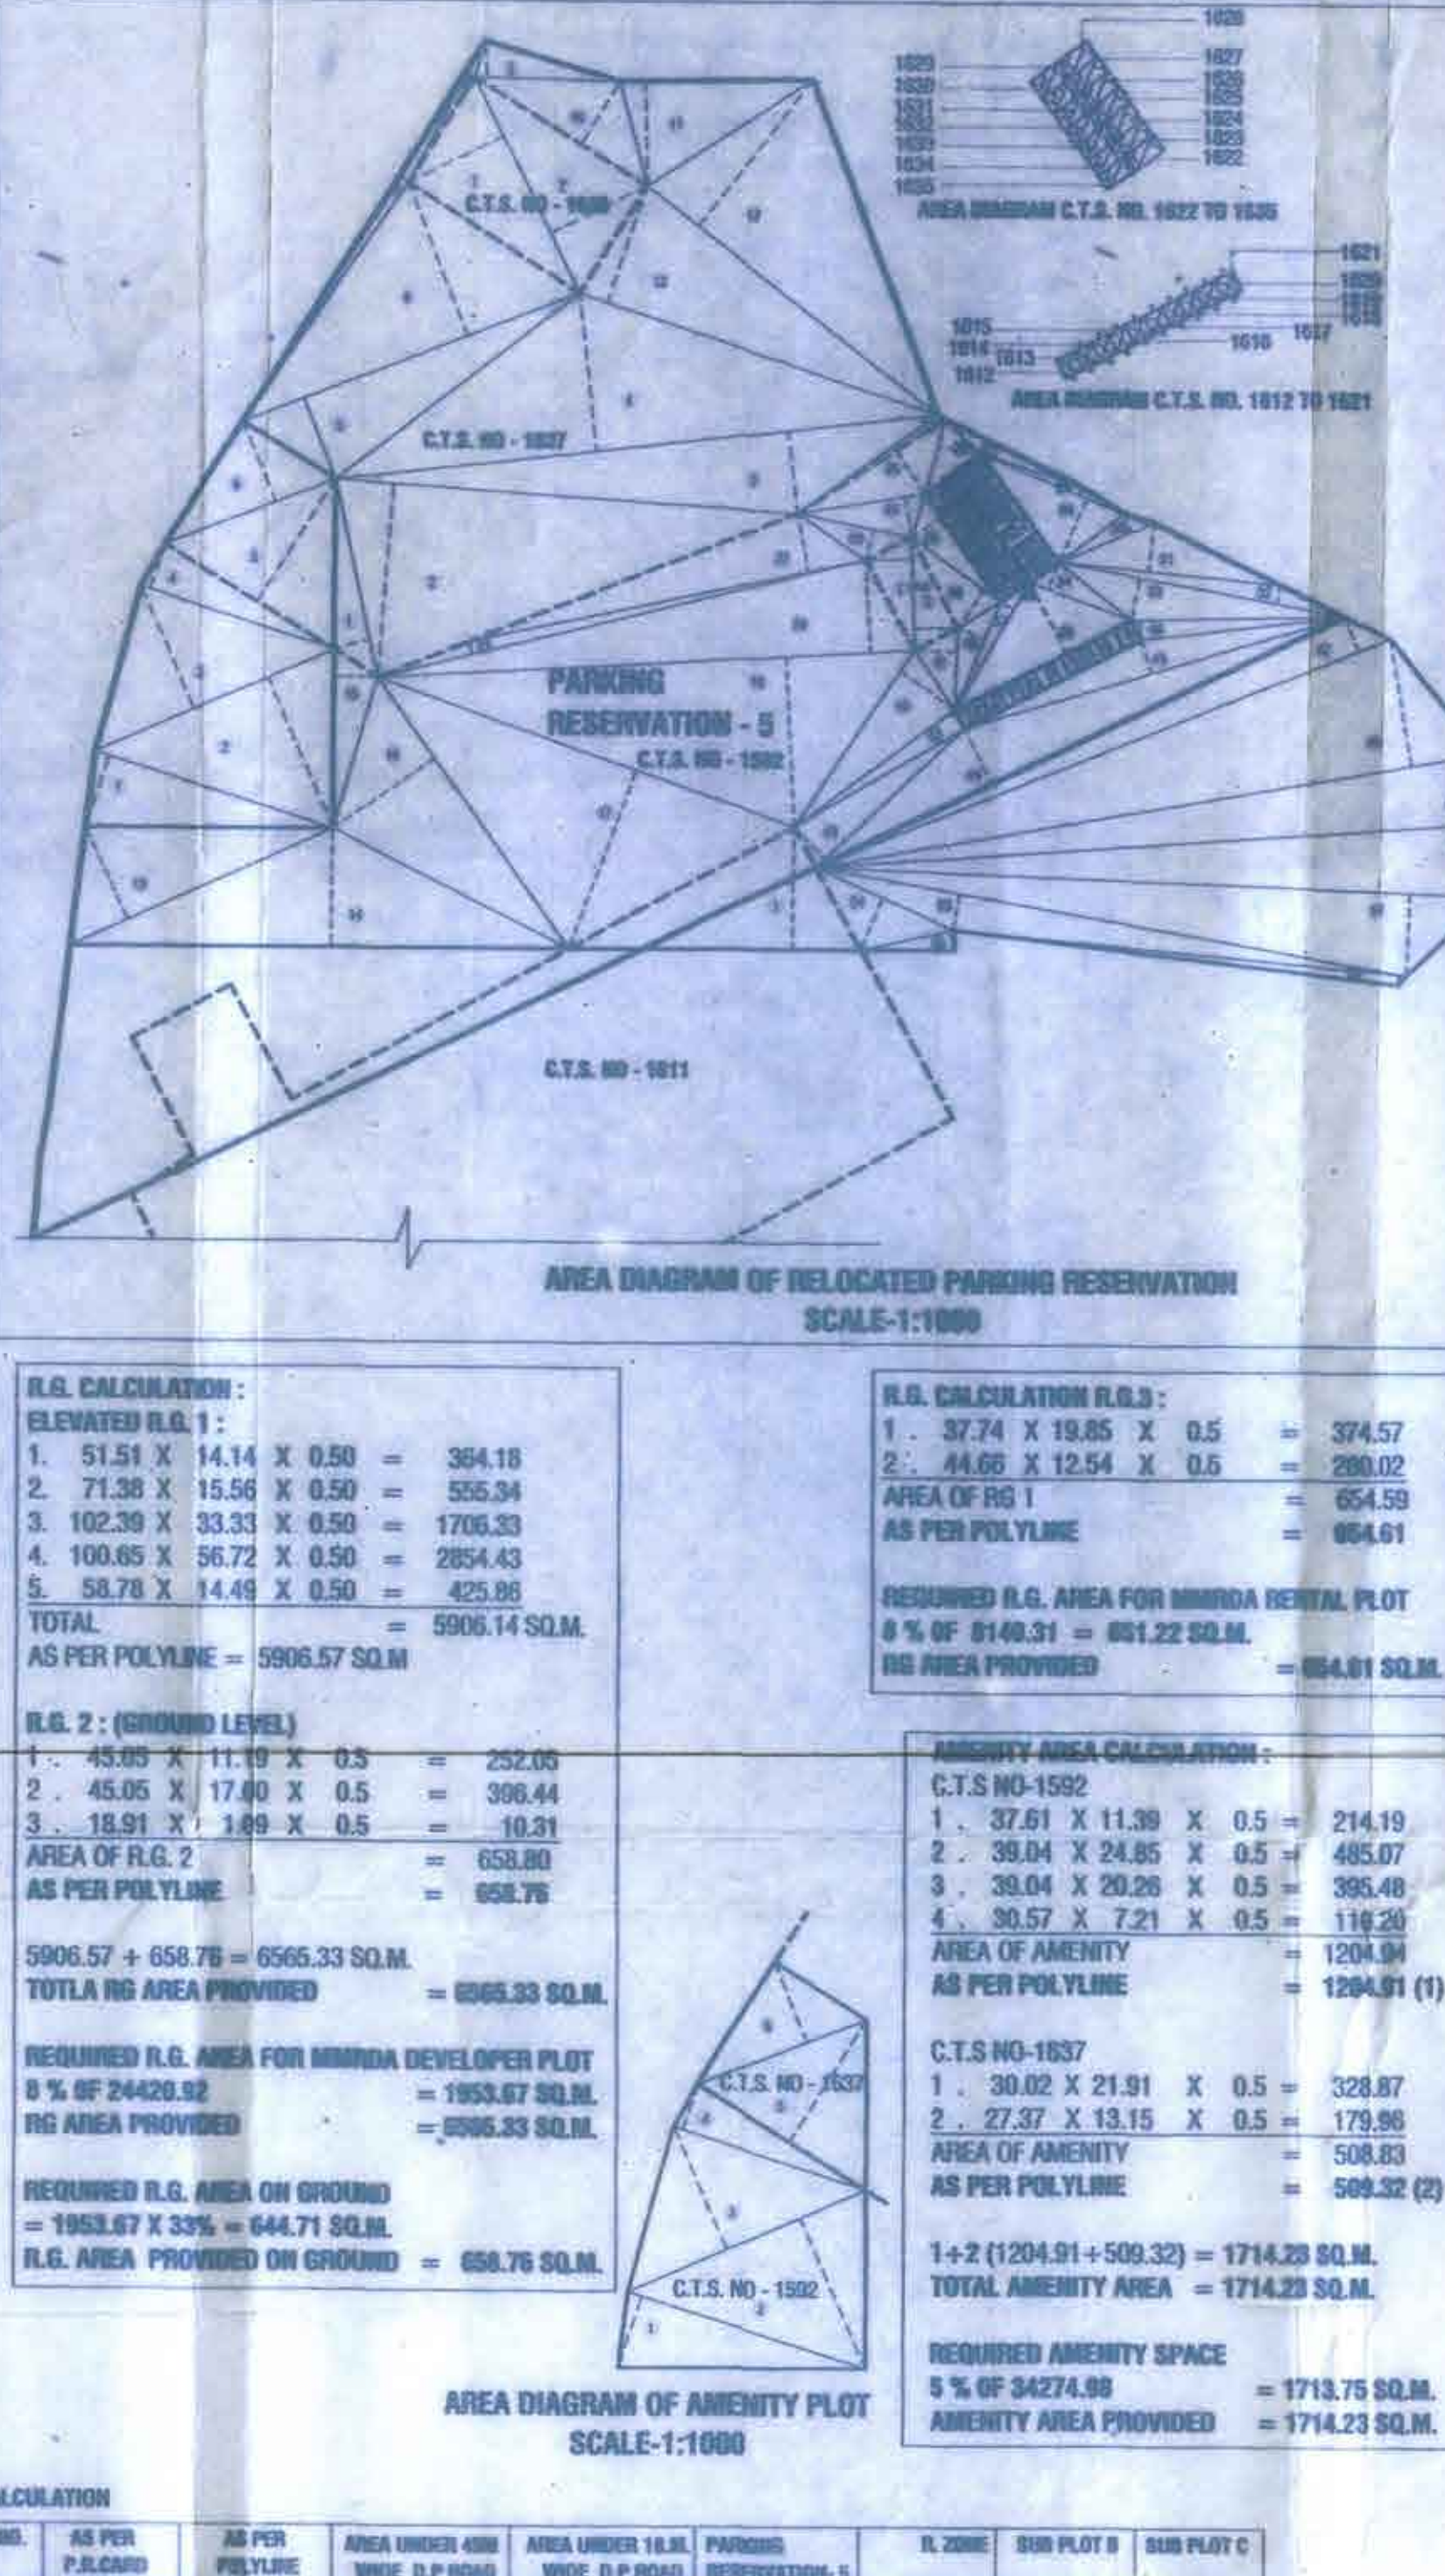

PROPOSED AMENITY AREA STATEMENT: Table with columns: BLDG. TYPE, BLDG. DESCRIPTION, NO. OF FLOORS, BUILT UP AREA INCLUDING STAIRCASE TYPICAL FLOOR, TOTAL BUILT UP AREA (IN SQ.M.)

PROFORMA 'A' AREA STATEMENT: Table with columns: SR. NO., DESCRIPTION, AREA IN SQ.M.

PROPOSED BUILT UP AREA STATEMENT: Table with columns: BLDG. TYPE, BLDG. DESCRIPTION, NO. OF FLOORS, BUILT UP AREA INCLUDING STAIRCASE TYPICAL FLOOR, TOTAL BUILT UP AREA (IN SQ.M.)

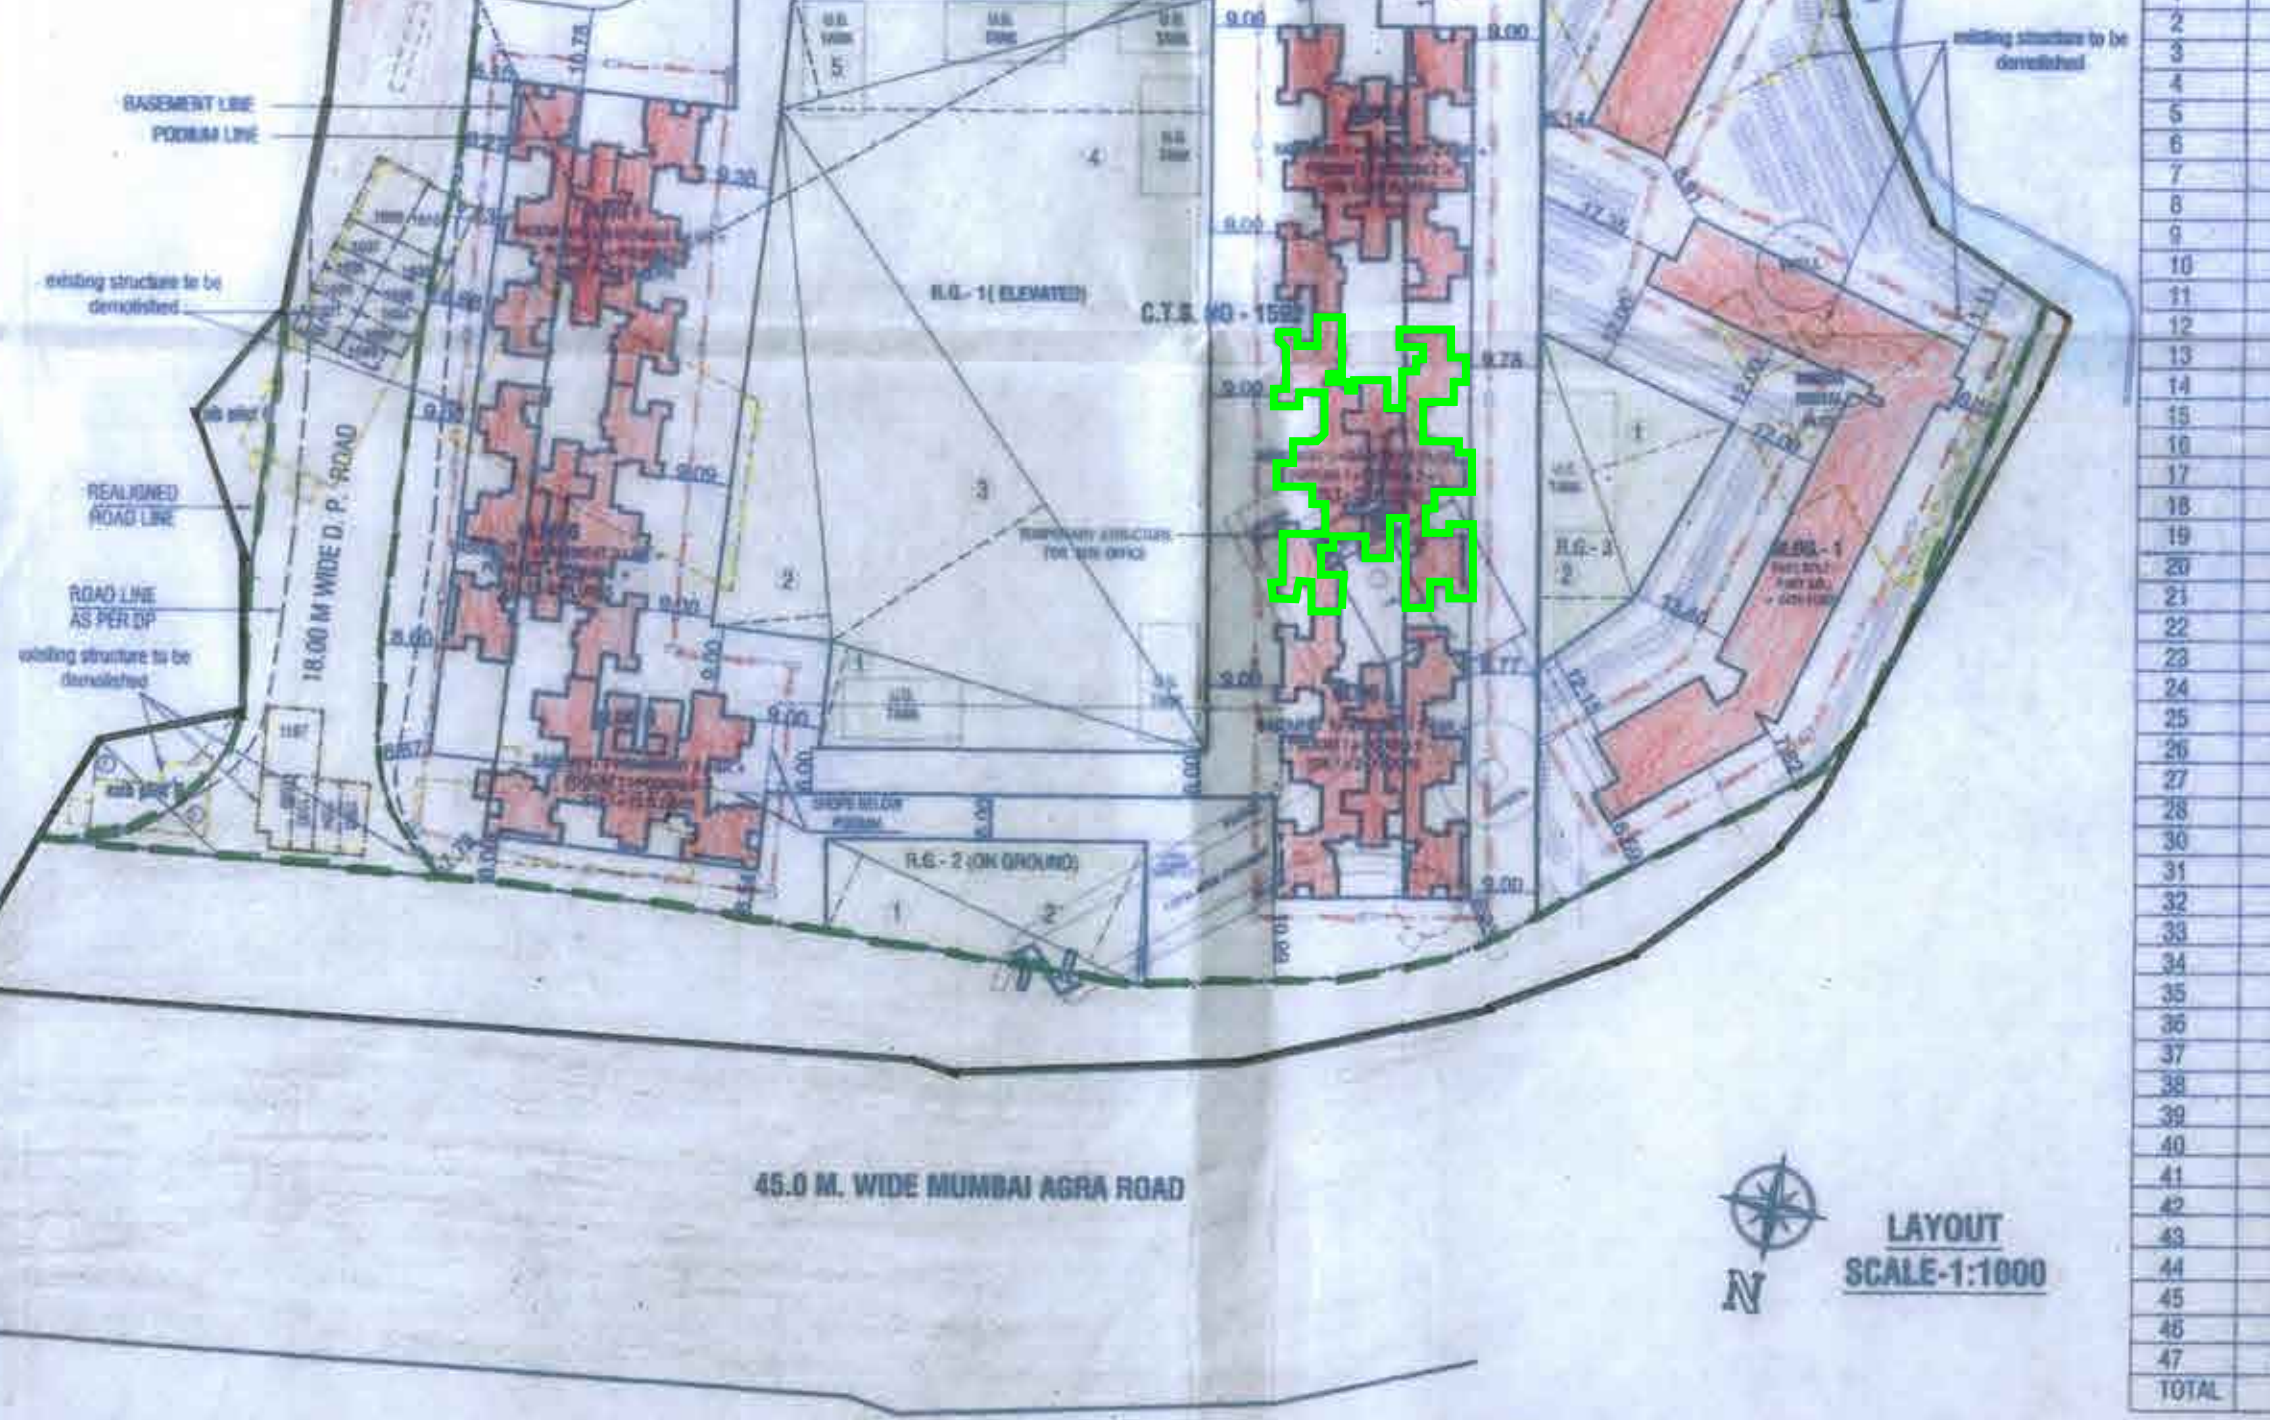

PROPOSED AMENITY AREA STATEMENT: Table with columns: BLDG. TYPE, BLDG. DESCRIPTION, NO. OF FLOORS, BUILT UP AREA INCLUDING STAIRCASE TYPICAL FLOOR, TOTAL BUILT UP AREA (IN SQ.M.)

PROPOSED AMENITY AREA STATEMENT: Table with columns: BLDG. TYPE, BLDG. DESCRIPTION, NO. OF FLOORS, BUILT UP AREA INCLUDING STAIRCASE TYPICAL FLOOR, TOTAL BUILT UP AREA (IN SQ.M.)

PROFORMA 'B' CONTENTS OF SHEET: Table with columns: SR. NO., DESCRIPTION, AREA IN SQ.M.