

T.L.P NO. 133 / 2021 / H

A circular purple ink stamp from the Office of The Government Engineer, Kumbakonam District, Tamil Nadu. The outer ring contains the text "Office of The Government Engineer" at the top and "Kumbakonam District, Tamil Nadu" at the bottom. In the center is a smaller circular emblem featuring a lion standing on a pedestal, surrounded by a wreath. Below the emblem, the word "KUMBAKONAM" is printed vertically.

**KUKUNOORPALLY G.P.
EXTRACT OF VILLAGE MAP
SITE UNDER REFERENCE**




REFERENCE

LAYOUT BOUNDARY	EXISTING ROADS	PROPOSED ROADS	MORTGAGE AREA

AREA STATEMENT

LA/OUT AREA	AC 13.656 CENTS	66095.04 SQ YDS
SITE RESERVED FOR OPEN SPACE (P/RP) (10.00%)	AC. 1.365 CENTS	6606.60 SQ YDS
ROADS AREA (23.36%)	AC 4.557 CENTS	22055.88 SQ YDS
PLOTTED AREA (56.64%)	AC. 7.734 CENTS	37432.56 SQ YDS
MORTGAGE AREA (15.32%) ON PLOTTED AREA (FROM LOT NO. 22 TO 110)	AC. 1.185 CENTS	5735.40 SQ YDS
NO. OF PLOTS	185	

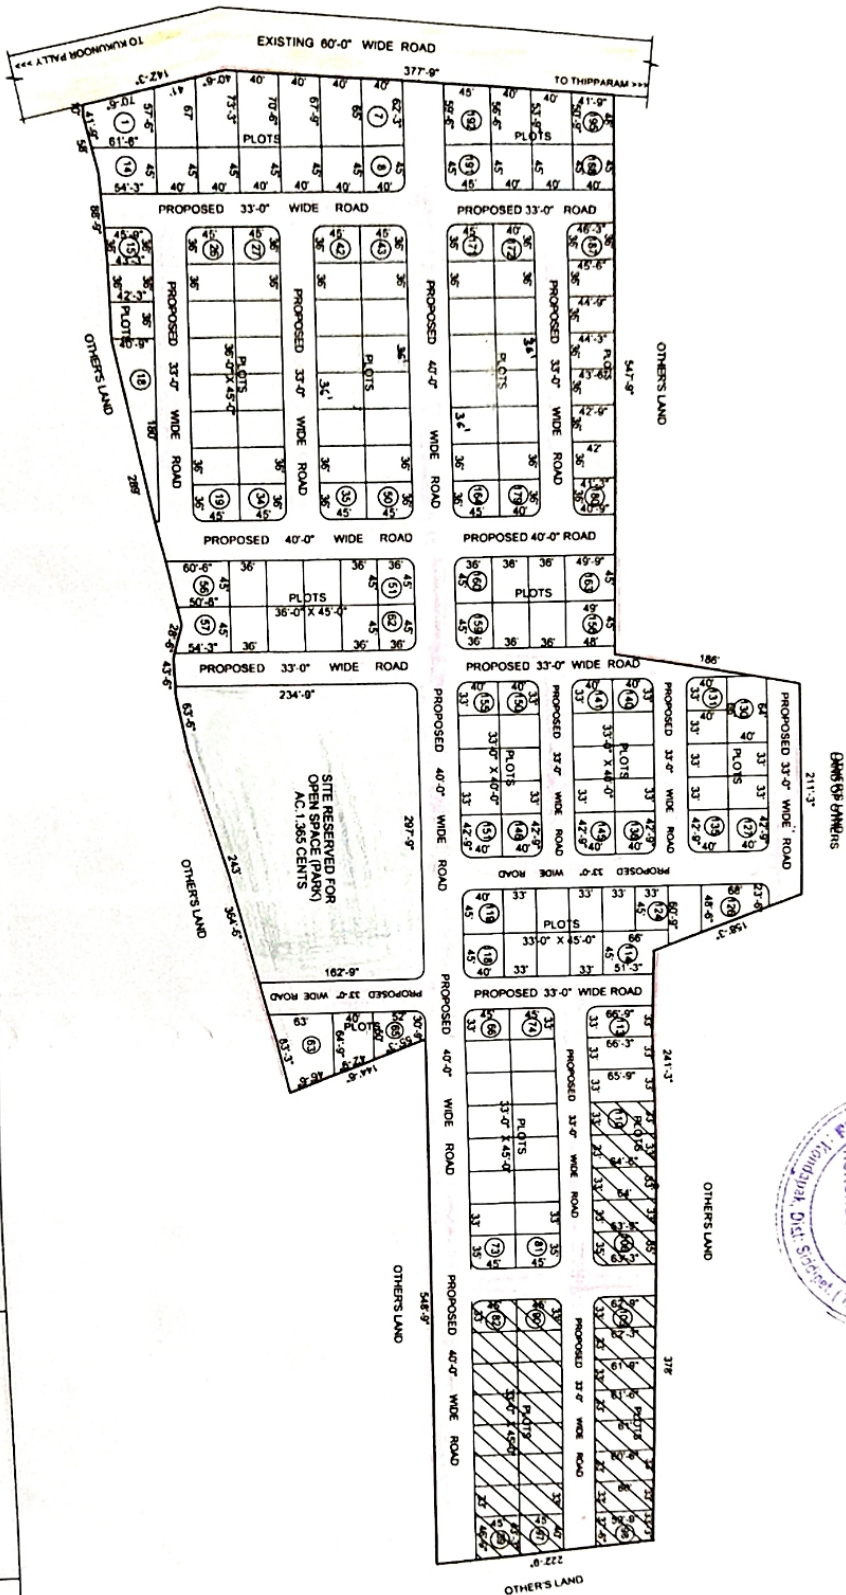

DRAFT TECHNICAL LAYOUT PATTERN FOR RESIDENTIAL PLOTS IN
SY.No's 40/P, 41/P, 42/P AND 43/P SITUATED AT KUKUNOORPALLY (V & G.P),
KONDAPAKA (M), SIDDIPET DISTRICT.

SCALE - 100 FEET TO AN INCH

26/11/2011
A.D.M

Amber
26/4/2021


26/4/2021
ASST. DIRECTOR


30.04.2024
JOINT DIRECTOR

**BANU, MURP, A.I.T.
DIRECTOR OF TOWN AND COUNTRY PLANNING
GOVT. OF TELANGANA, HYDERABAD**

Wg
1/5/21

Secretary
G.P. KUNNOORPALLY
Madr.Kandapak, Dist.Siddipet (T.S.)