


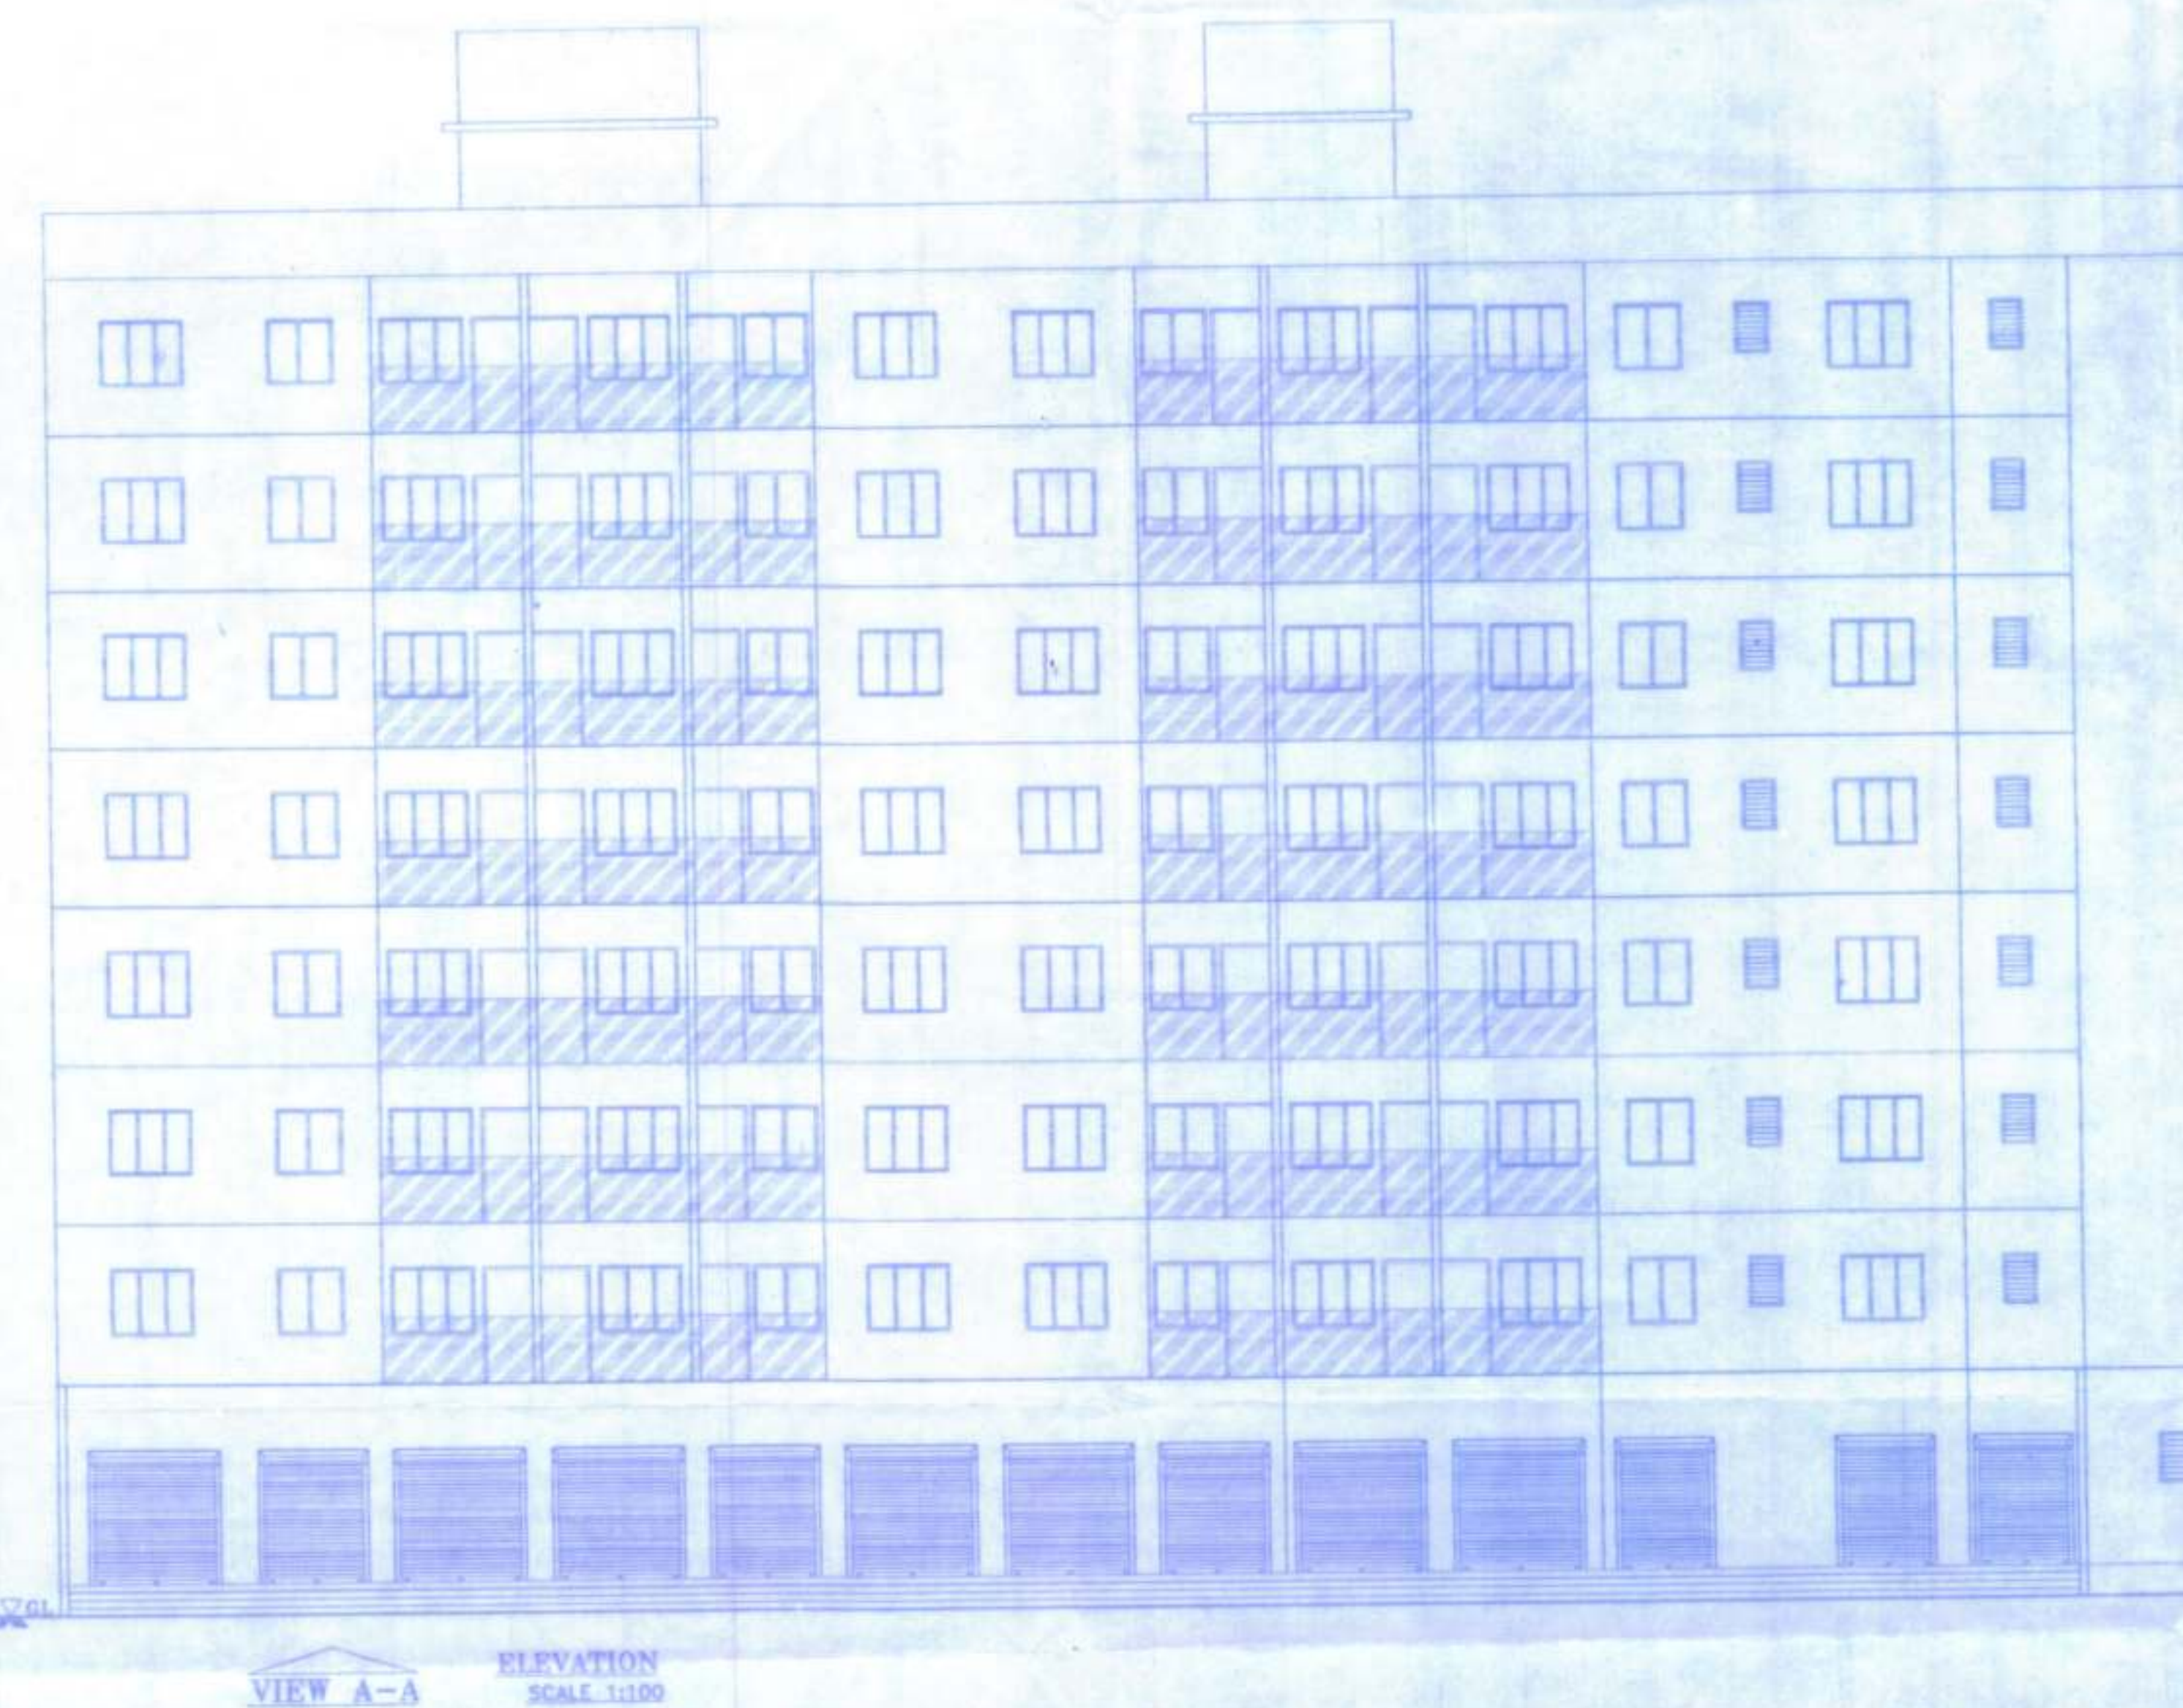

SCHEDULE OF DOORS & WINDOWS

TYPE	NO.	DESCRIPTION
D1	1.00X2.10	T.W. FLUSH DOOR
D2	0.75X2.10	T.W. FLUSH DOOR
D3	0.75X2.10	T.W. FLUSH DOOR
W1	1.80X1.80	ALUMINUM SLIDING WINDOW
W2	1.20X1.80	ALUMINUM SLIDING WINDOW
V	0.60X0.90	CONCRETE VENTILATOR

SCHEDULE OF LIGHT & VENTILATION





ROOM	CARPET AREA	REQUIREMENT	PROVIDED
LIVING	2.75 X 3.50 = 9.63	1.80	1.80 X 1.80 X 2.4
KITCHEN	2.30 X 3.20 = 7.36	1.23	1.23 X 1.80 X 1.44
TOI	1.80 X 1.20 = 2.16	0.37	0.60 X 0.90 X 0.36
TOI	1.20 X 2.15 = 2.58	0.43	0.60 X 0.90 X 0.36

POCKET TERRACE AREA CALCULATION

1ST FLOOR

1	2.75 X 0.85 X 1 =	2.34 SQ.MT
2	2.75 X 0.70 X 1 =	2.06 SQ.MT
TOTAL DEDUCTION		4.40 SQ.MT

POCKET TERRACE AREA DIAGRAM (SCALE 1:100)

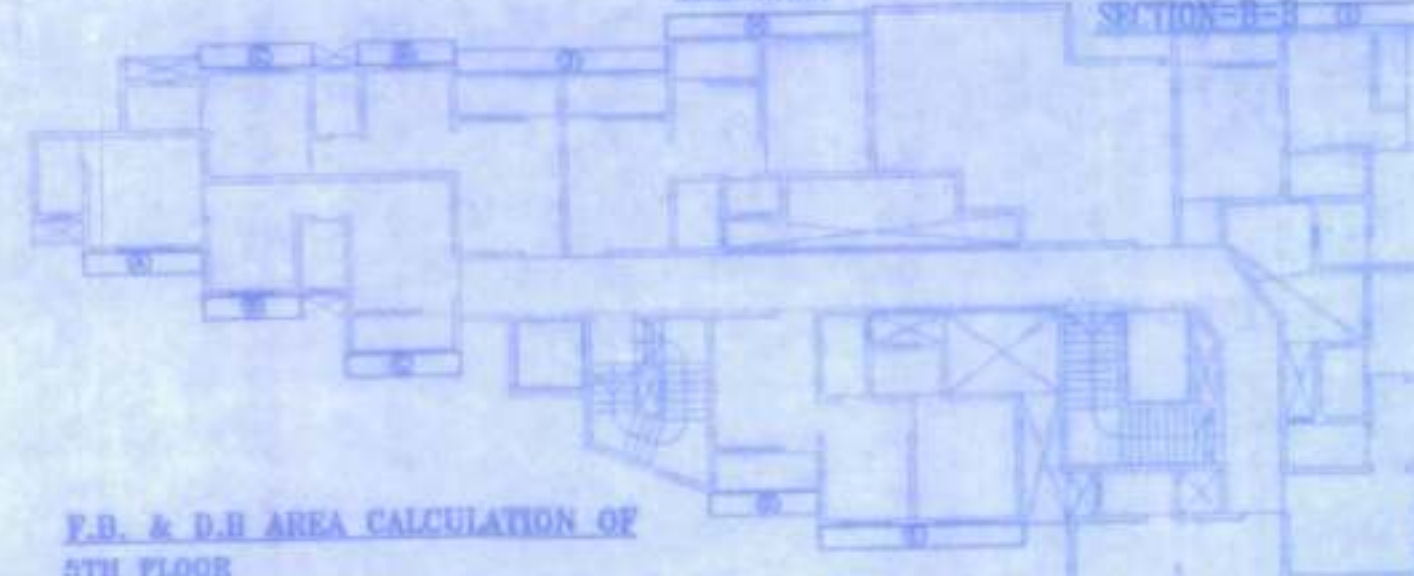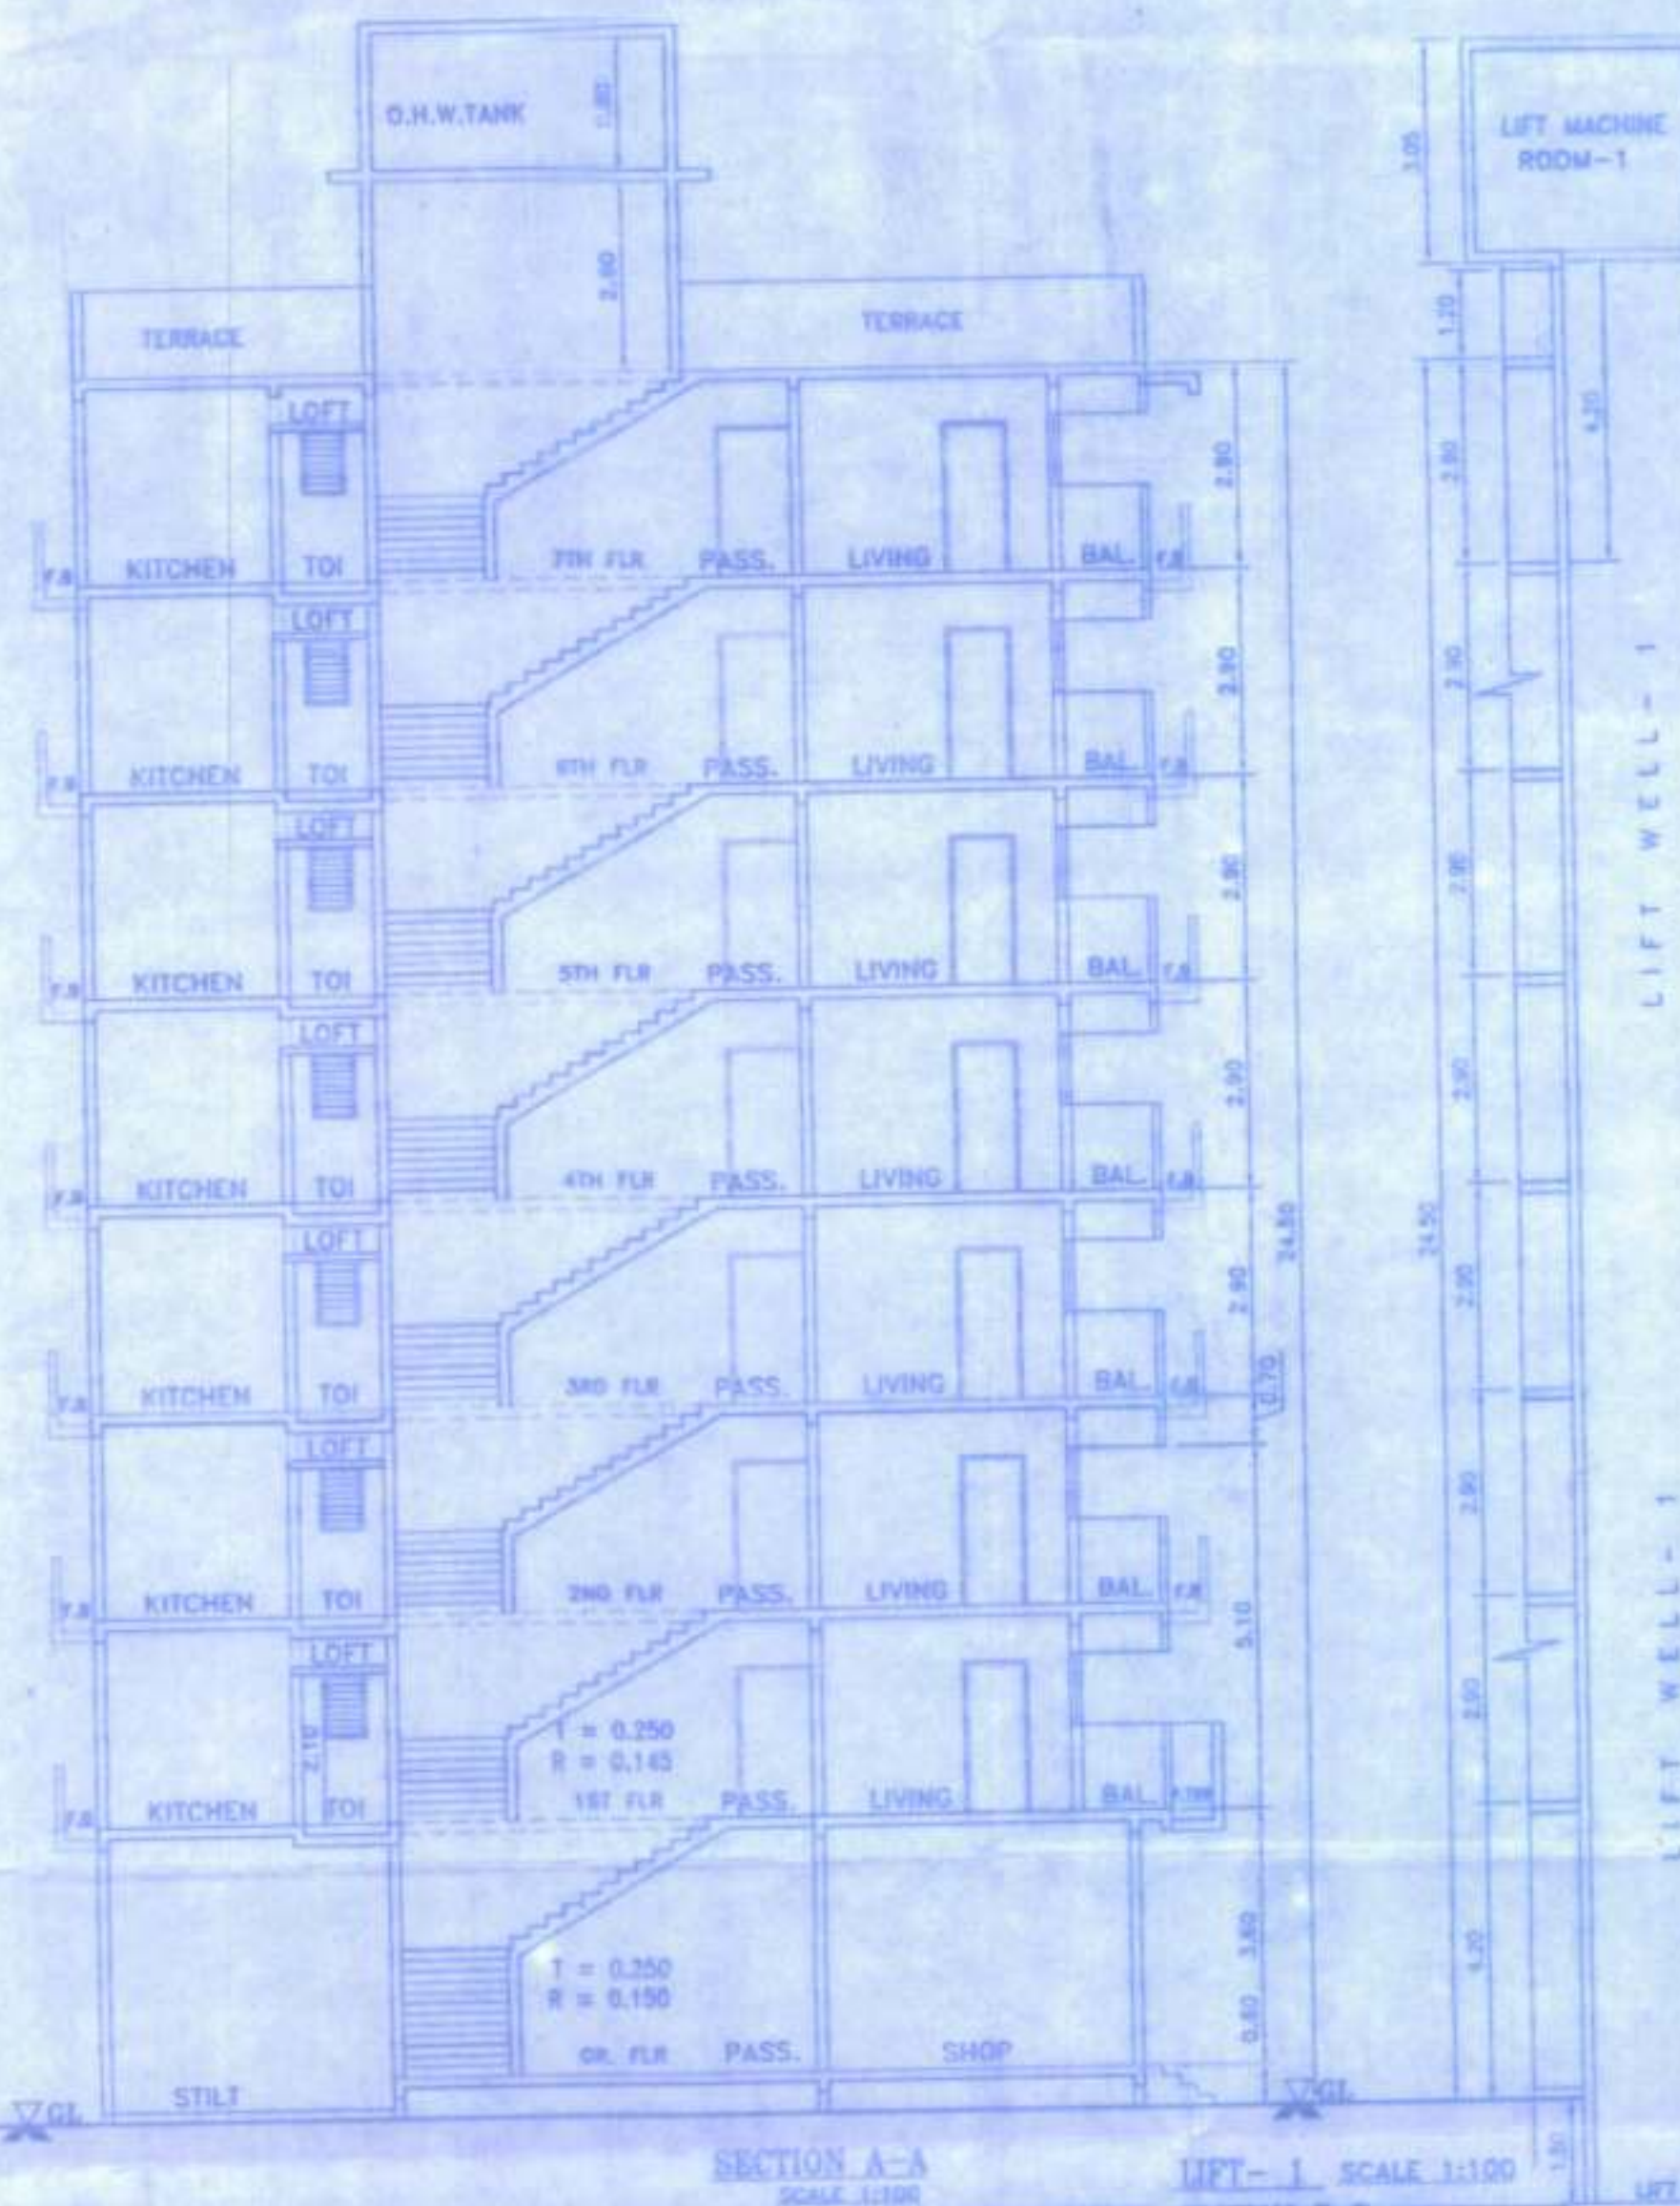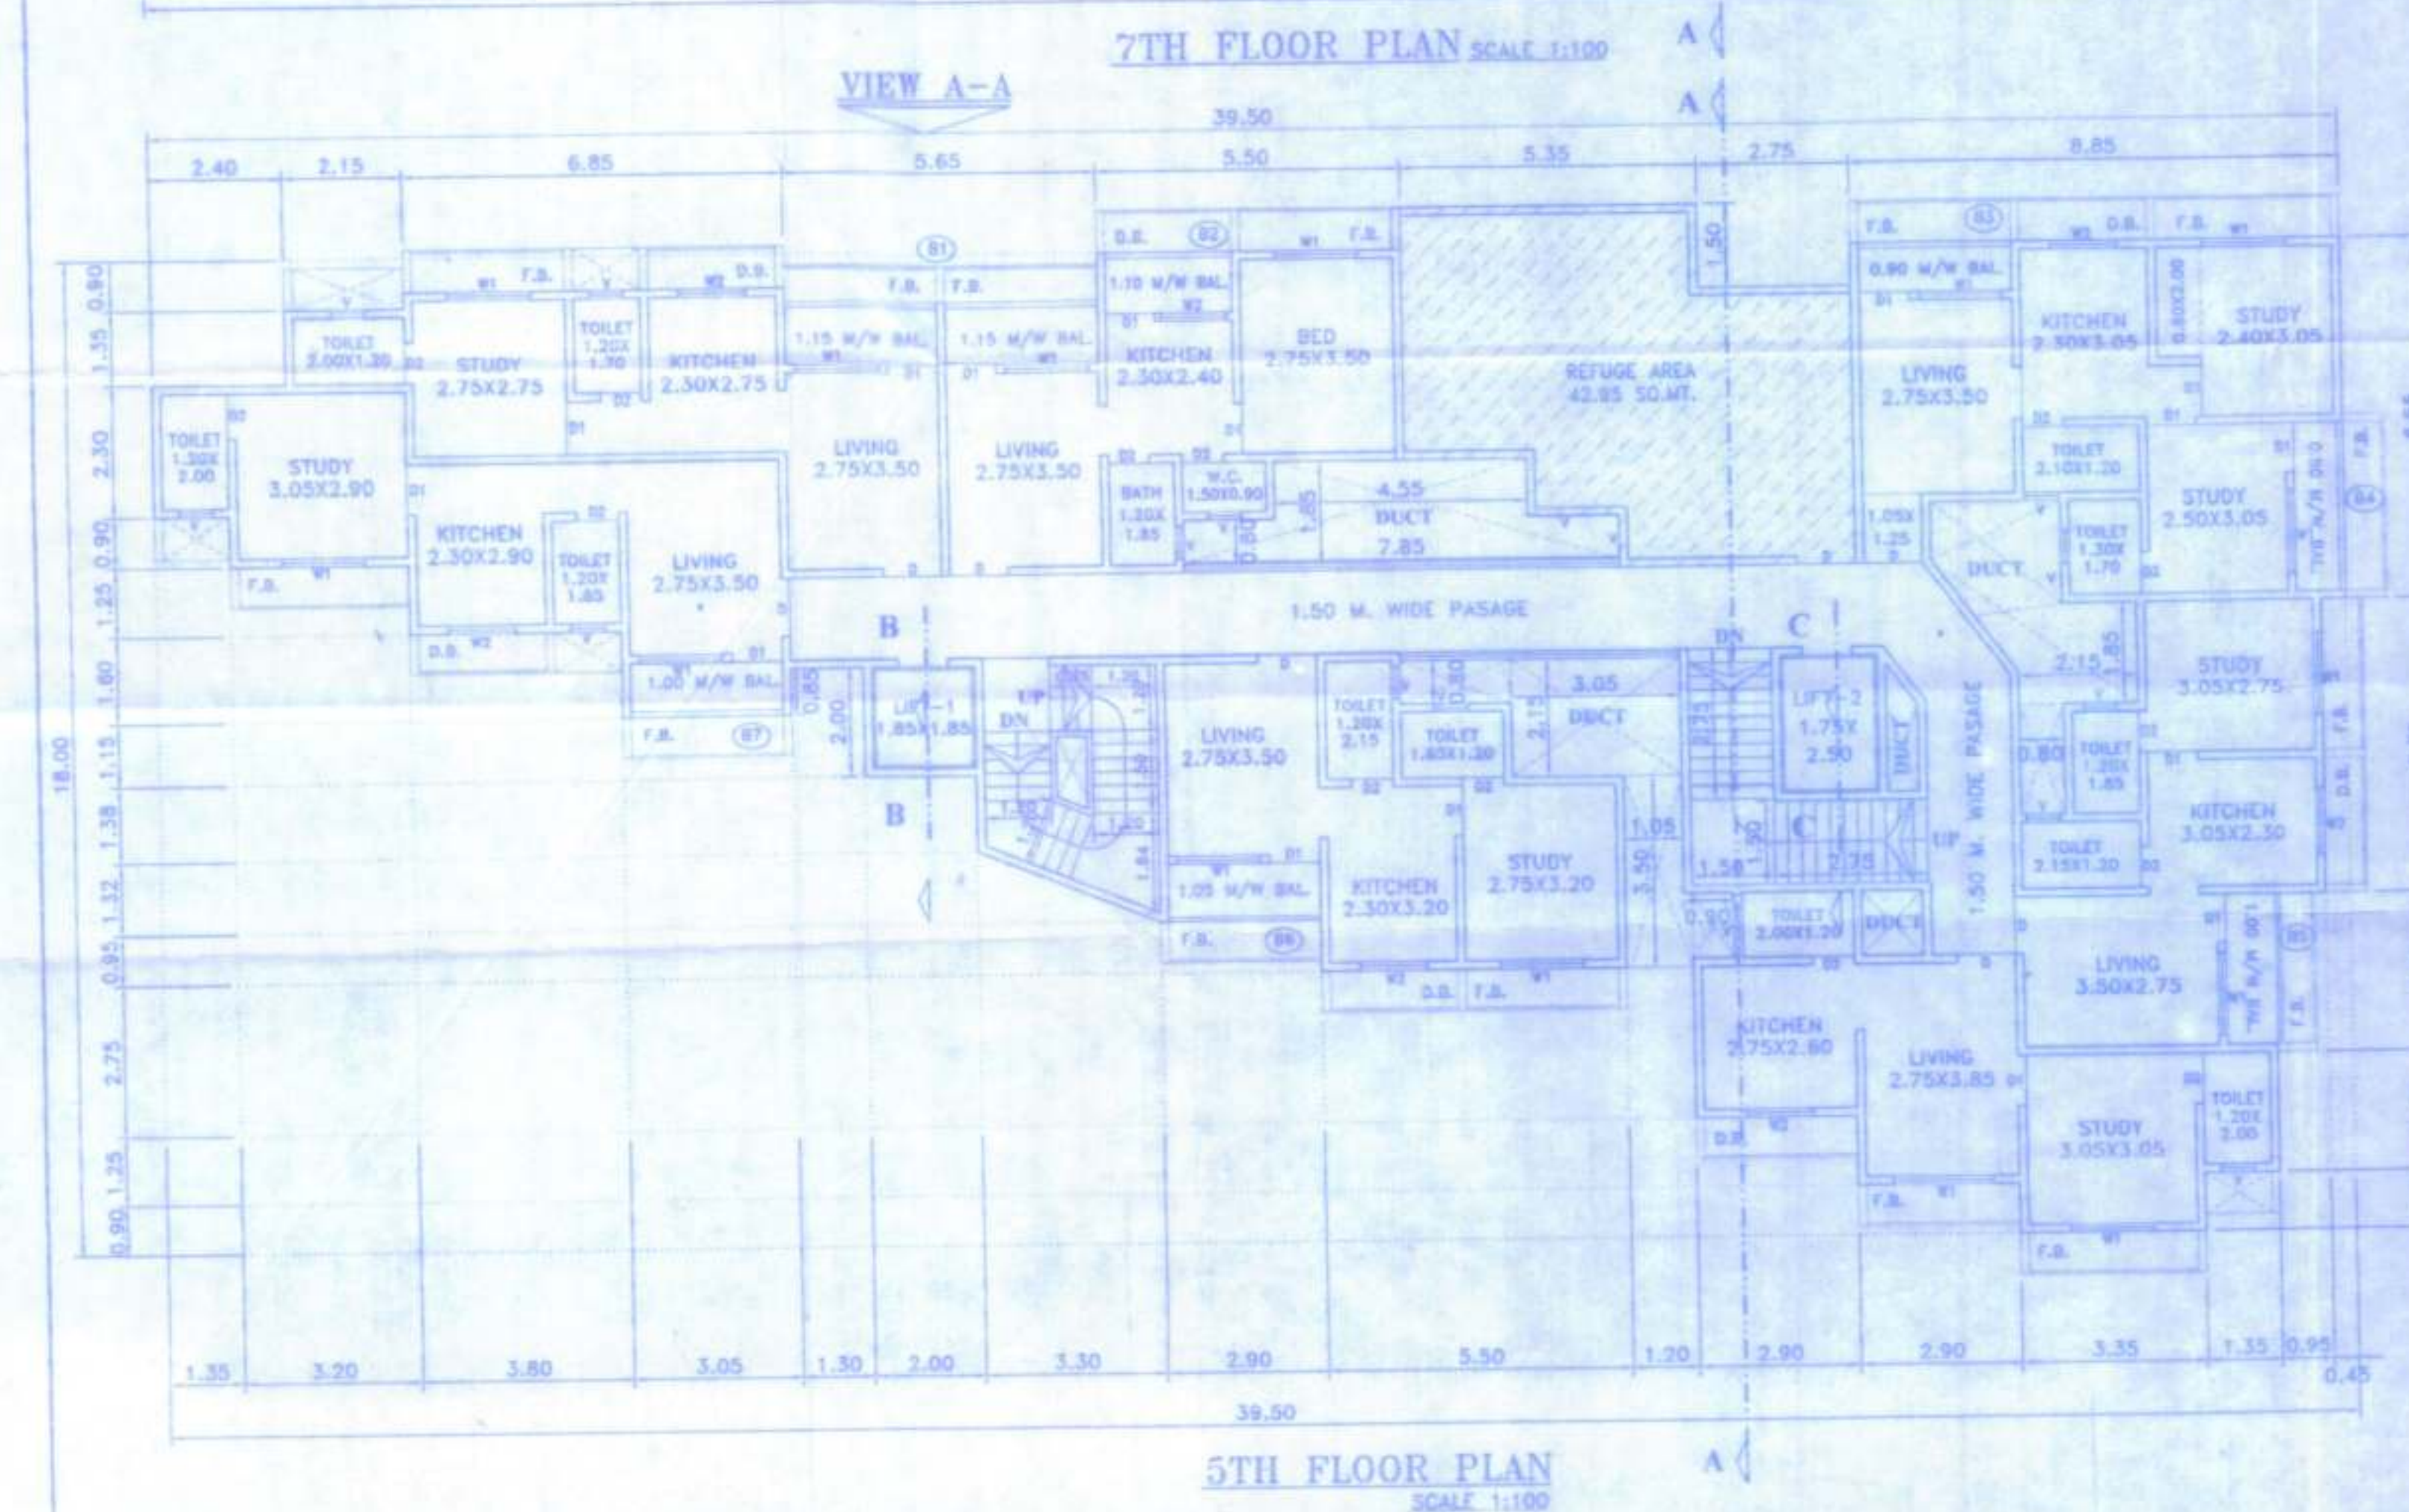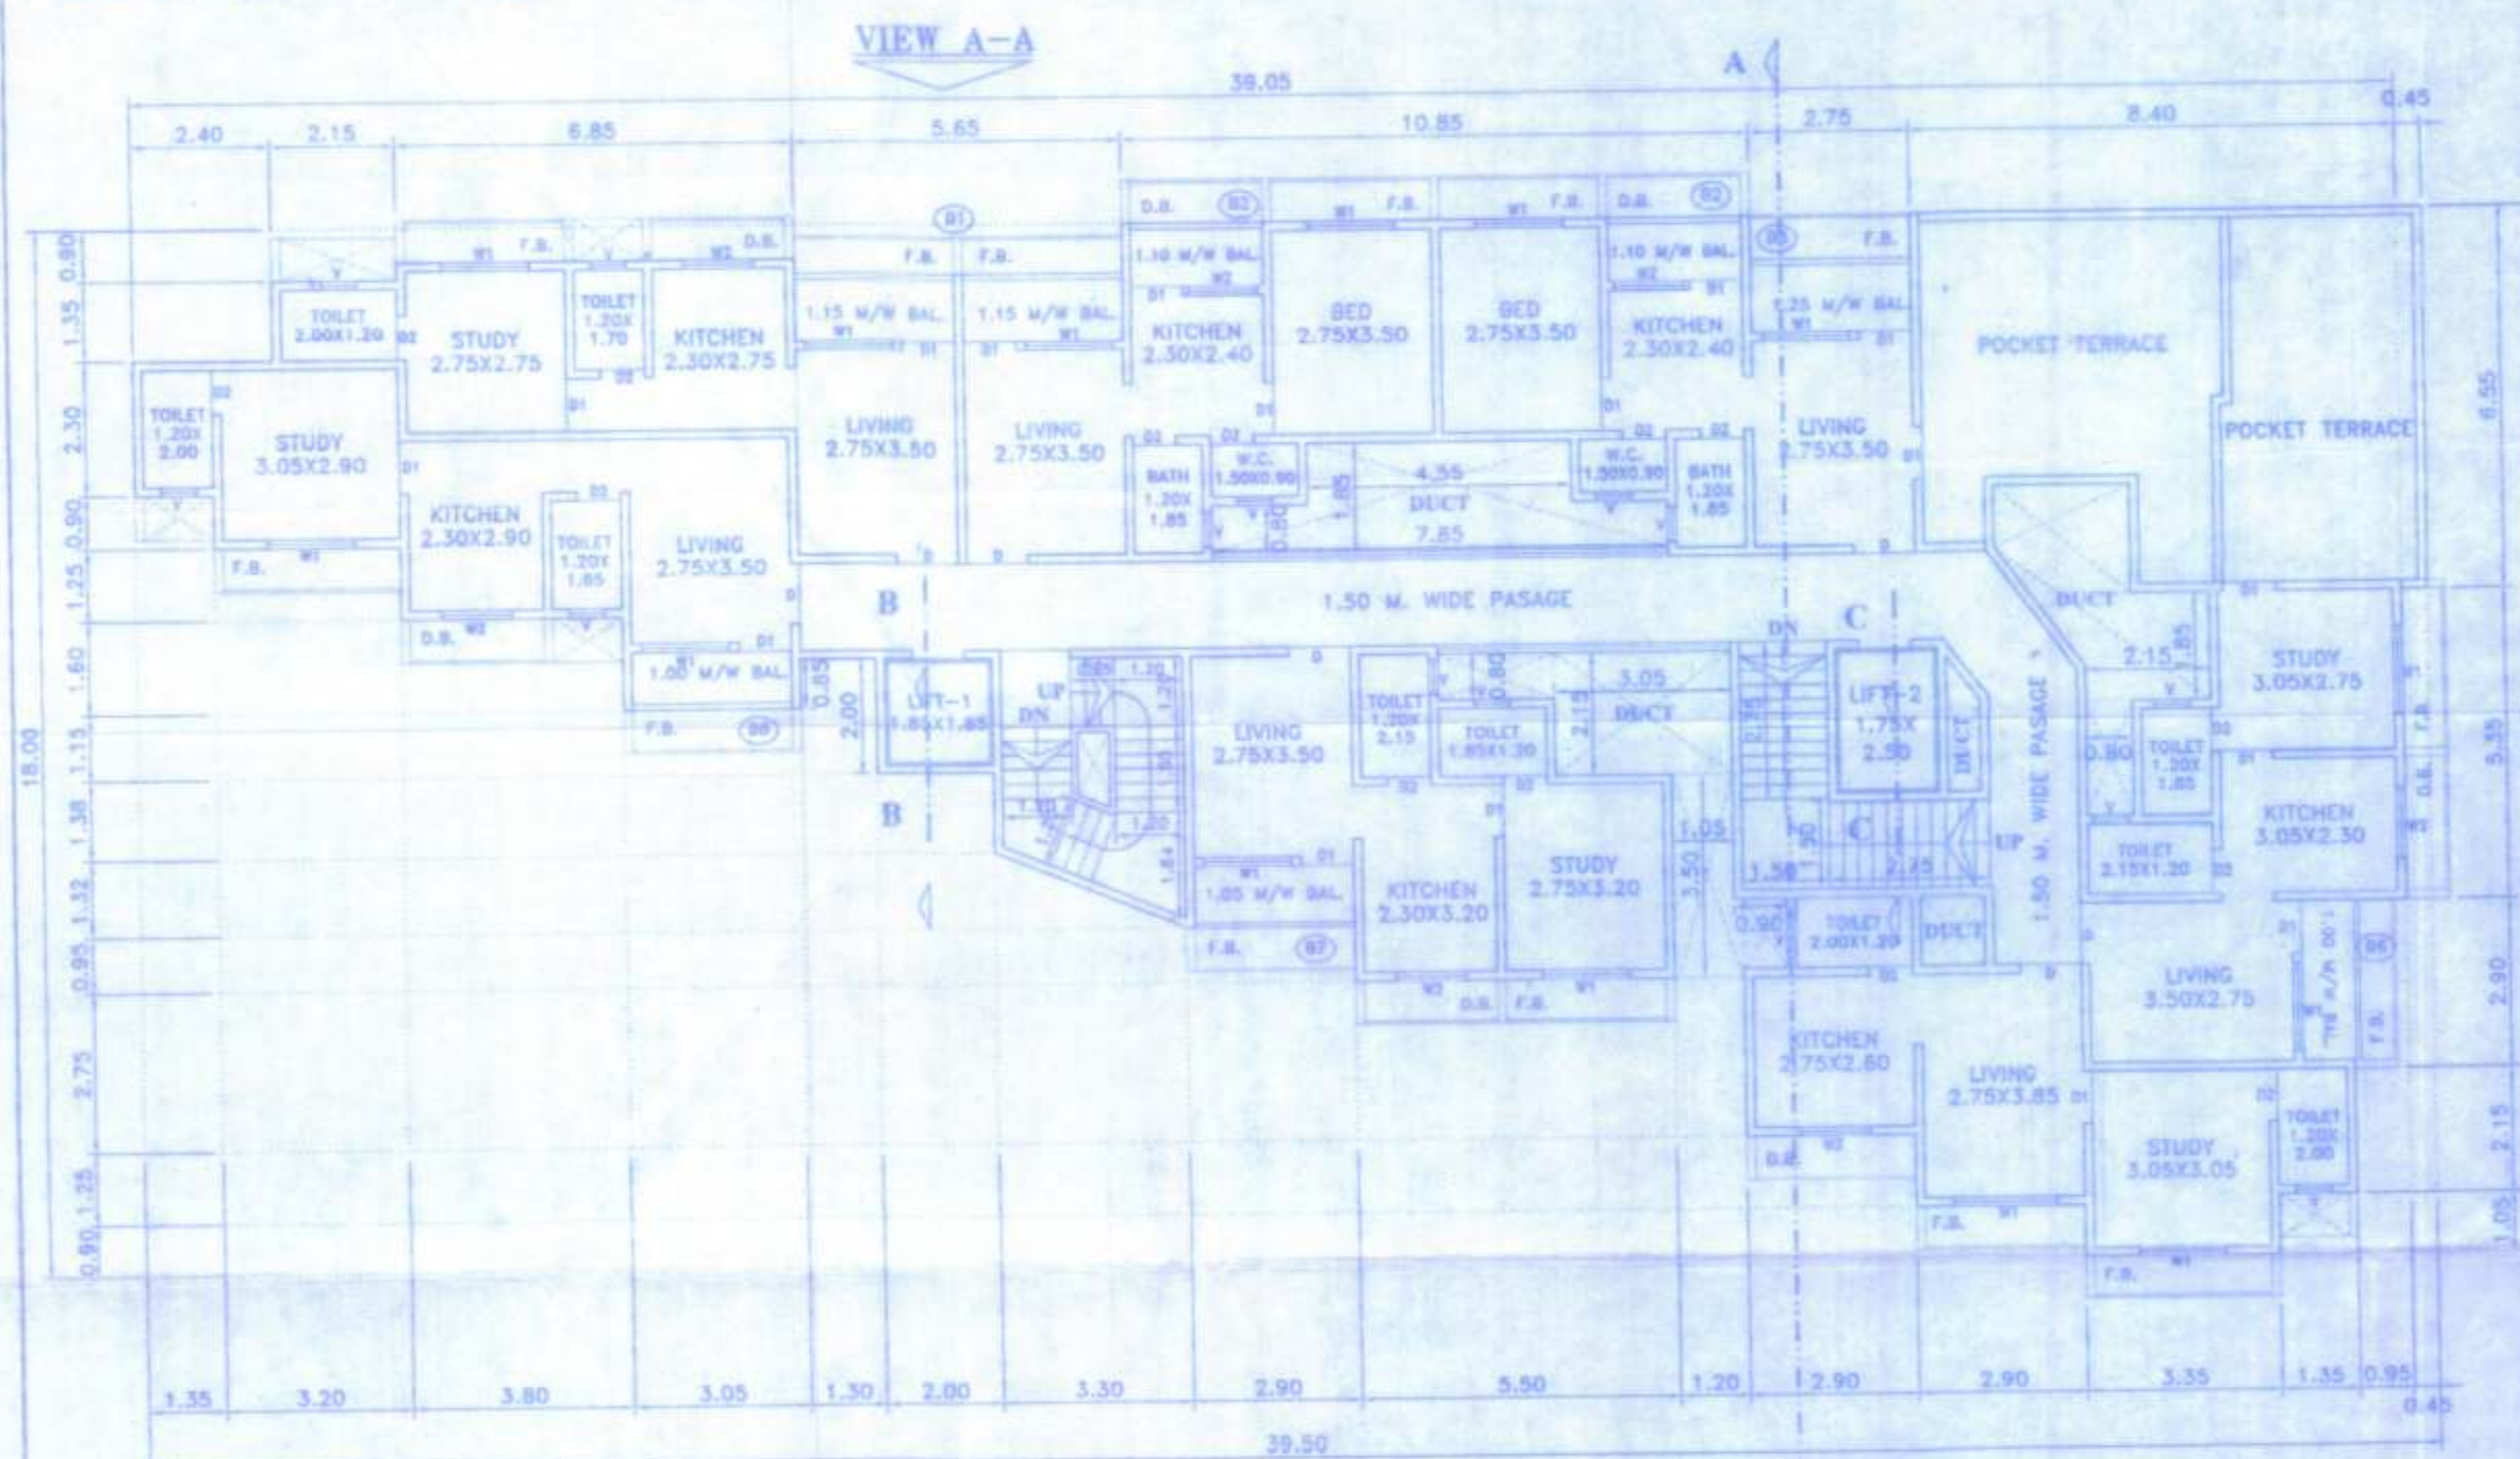

F.B. & D.B. AREA CALCULATION OF 5TH FLOOR


F.B. & D.B. AREA DIAGRAM (SCALE 1:100)

F.B. & D.B. AREA CALCULATION OF 7TH FLOOR


F.B. & D.B. AREA DIAGRAM (SCALE 1:100)



BUILT UP AREA CALCULATION 5TH FLOOR

A	39.50 X 18.00 X 1 =	711.00 SQ.MT
RECTANGLE AREA		711.00 SQ.MT

DEDUCTION		
1	2.40 X 2.25 X 1 =	5.40 SQ.MT
2	2.15 X 0.90 X 1 =	1.94 SQ.MT
3	6.85 X 0.80 X 1 =	5.48 SQ.MT
4	5.65 X 1.00 X 1 =	5.65 SQ.MT
5	2.45 X 1.10 X 1 =	2.69 SQ.MT
6	8.10 X 3.80 X 1 =	30.78 SQ.MT
7	2.80 X 0.90 X 1 =	2.52 SQ.MT
8	1.35 X 0.90 X 1 =	1.22 SQ.MT
9	4.85 X 1.25 X 1 =	6.06 SQ.MT
10	7.15 X 1.50 X 1 =	10.73 SQ.MT
11	1.65 X 2.45 X 1 =	4.04 SQ.MT
12	2.20 X 3.50 X 1 =	7.70 SQ.MT
13	8.25 X 2.00 X 1 =	16.50 SQ.MT
14	2.00 X 2.45 X 1 =	4.90 SQ.MT
15	2.00 X 3.80 X 1 =	7.60 SQ.MT
16	7.95 X 4.80 X 1 =	38.26 SQ.MT
17	3.35 X 1.10 X 1 =	3.69 SQ.MT
18	12.55 X 6.80 X 1 =	85.39 SQ.MT
19	0.80 X 3.95 X 1 =	3.16 SQ.MT
20	0.45 X 5.50 X 1 =	2.48 SQ.MT
21	2.30 X 2.75 X 1 =	6.33 SQ.MT
22	2.75 X 2.55 X 1 =	7.01 SQ.MT
23	1.95 X 1.35 X 1 =	2.63 SQ.MT
24	9.85 X 3.80 X 1 =	37.43 SQ.MT
25	8.35 X 11.30 X 1 =	94.35 SQ.MT
26	12.55 X 6.80 X 1 =	85.39 SQ.MT
27	5.50 X 4.90 X 1 =	26.95 SQ.MT
28	1.20 X 5.05 X 1 =	6.06 SQ.MT
29	2.90 X 2.15 X 1 =	6.24 SQ.MT
30	3.80 X 0.90 X 1 =	3.42 SQ.MT
31	0.85 X 2.30 X 1 =	1.96 SQ.MT
32	2.30 X 1.05 X 1 =	2.42 SQ.MT
TOTAL DEDUCTION		455.92 SQ.MT
BUILT-UP AREA		(711.00 - 455.92) = 255.08 SQ.MT
TOTAL BUILT-UP AREA		(255.08 + 0.00 EXCESS BAL AREA) = 255.08 SQ.MT

AREA DIAGRAM 5TH FLOOR SCALE 1:100

REFUGEE AREA DIAGRAM 5TH FLOOR SCALE 1:100

REFUGEE AREA CALCULATION 5TH FLOOR

1	2.30 X 4.55 X 1 =	10.47 SQ.MT
2	3.15 X 1.50 X 1 =	4.72 SQ.MT
3	1.85 X 4.10 X 1 =	7.60 SQ.MT
4	4.35 X 8.00 X 1 =	34.80 SQ.MT
TOTAL DEDUCTION		57.59 SQ.MT

BALCONY AREA CALCULATION 5TH FLOOR

81	5.85 X 1.15 X 1 =	6.73 SQ.MT
82	2.45 X 1.10 X 1 =	2.69 SQ.MT
83	2.75 X 1.25 X 1 =	3.44 SQ.MT
84	1.00 X 2.75 X 1 =	2.75 SQ.MT
85	7.90 X 1.05 X 1 =	8.30 SQ.MT
86	3.05 X 1.00 X 1 =	3.05 SQ.MT
TOTAL BALCONY AREA		24.17 SQ.MT
PERMISSIBLE BALCONY AREA		24.17 SQ.MT
PROPOSED BALCONY AREA		24.17 SQ.MT
EXCESS BALCONY AREA		0.00 SQ.MT

BALCONY AREA CALCULATION 7TH FLOOR




STAIR CASE & PASSAGE AREA DIAGRAM 1ST TO 7TH FLOOR SCALE 1:200

STAIR CASE & PASSAGE AREA CALCULATION 1ST TO 7TH FLOOR

1	3.50 X 1.80 X 1 =	6.30 SQ.MT
2	3.50 X 0.15 X 1 =	0.53 SQ.MT
3	1.85 X 0.15 X 1 =	0.28 SQ.MT
4	3.85 X 1.50 X 1 =	5.78 SQ.MT
5	3.85 X 1.80 X 1 =	6.93 SQ.MT
6	4.00 X 1.80 X 1 =	7.20 SQ.MT
7	4.60 X 1.85 X 1 =	8.51 SQ.MT
8	1.80 X 2.50 X 1 =	4.50 SQ.MT
9	4.15 X 0.15 X 1 =	0.62 SQ.MT
10	2.01 X 0.80 X 0.50 =	0.80 SQ.MT
11	2.57 X 0.65 X 0.50 =	0.84 SQ.MT
12	2.57 X 1.75 X 0.50 =	2.25 SQ.MT
13	1.92 X 0.53 X 0.50 =	0.51 SQ.MT
14	1.84 X 2.95 X 1 =	5.43 SQ.MT
15	3.50 X 1.85 X 1 =	6.48 SQ.MT
16	5.50 X 0.15 X 1 =	0.83 SQ.MT
17	1.06 X 1.80 X 1 =	1.91 SQ.MT
18	1.89 X 1.34 X 1 =	2.54 SQ.MT
19	1.65 X 1.20 X 1 =	1.98 SQ.MT
TOTAL DEDUCTION		57.81 SQ.MT

POCKET TERRACE AREA DIAGRAM 1ST FLOOR SCALE 1:200

POCKET TERRACE AREA CALCULATION 1ST FLOOR

1	1.20 X 1.10 X 1 =	1.32 SQ.MT
2	1.35 X 1.85 X 1 =	2.50 SQ.MT
3	3.50 X 1.70 X 1 =	5.95 SQ.MT
4	8.70 X 4.70 X 1 =	40.89 SQ.MT
TOTAL DEDUCTION		51.17 SQ.MT



