


**LAY-OUT SHOWING PROPOSED SY NO : 166/4 / 2,
BOWRAMPET VILLAGE, GANDIMASAMMA-DUNDIGAL MANDAL
MEDCHAL-MALKAJGIRI DISTRICT**

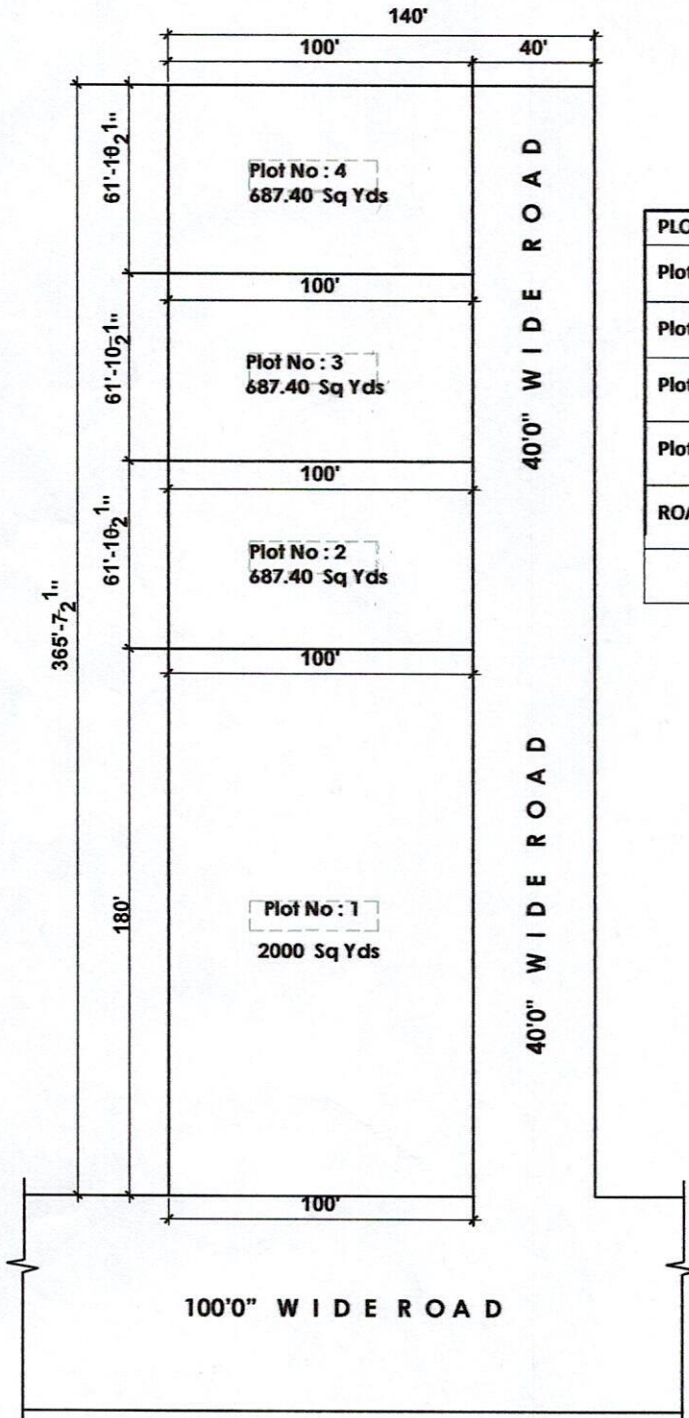

PLOT Nos	AREA	OWNERS
Plot No : 1	2000.000 Sq Yds 1672.86 Sq Mts	AKSHAYA DEVELOPERS
Plot No : 2	687.400 Sq Yds 575.046 Sq Mts	K. MAHENDER
Plot No : 3	687.400 Sq Yds 575.046 Sq Mts	K. SRINIVAS
Plot No : 4	687.400 Sq Yds 575.046 Sq Mts	A. ANIL RAJ GOUD
ROAD AREA	1624.81 Sq Yds 1358.54 Sq Mts	
TOTAL AREA : 5686.85 Sq Yds		



PLAN